


CONSULTANT - SUB CONSULTANT

CONSULTANT - SUB CONSULTANT

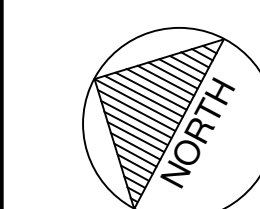


Access Storage 60 Denzil Doyle Ct

DISCLAIMER: THIS DRAWING AND DESIGN IS COPYRIGHT PROTECTED MATERIAL. NOT BE LOANED, REPRODUCED OR EXCEEDED WITHOUT WRITTEN PERMISSION BY ARCHITECTURE 49. THE CONTRACTOR SHALL CHECK AND VERIFY ALL DIMENSIONS AND UTILITY LOCATIONS AND REPORT ALL ERRORS AND OMISSIONS TO THE ARCHITECT IMMEDIATELY. THIS DRAWING IS NOT TO BE SCALED.

DESIGNED FOR: REVIEWER

APPROVED
By Kersten Nitsche at 2:38 pm, Jul 08, 2024


Kersten Nitsche
KERSTEN NITSCHKE, MCIP RPP
MANAGER (A), DEVELOPMENT REVIEW WEST
PLANNING, DEVELOPMENT AND BUILDING SERVICES
DEPARTMENT, CITY OF OTTAWA

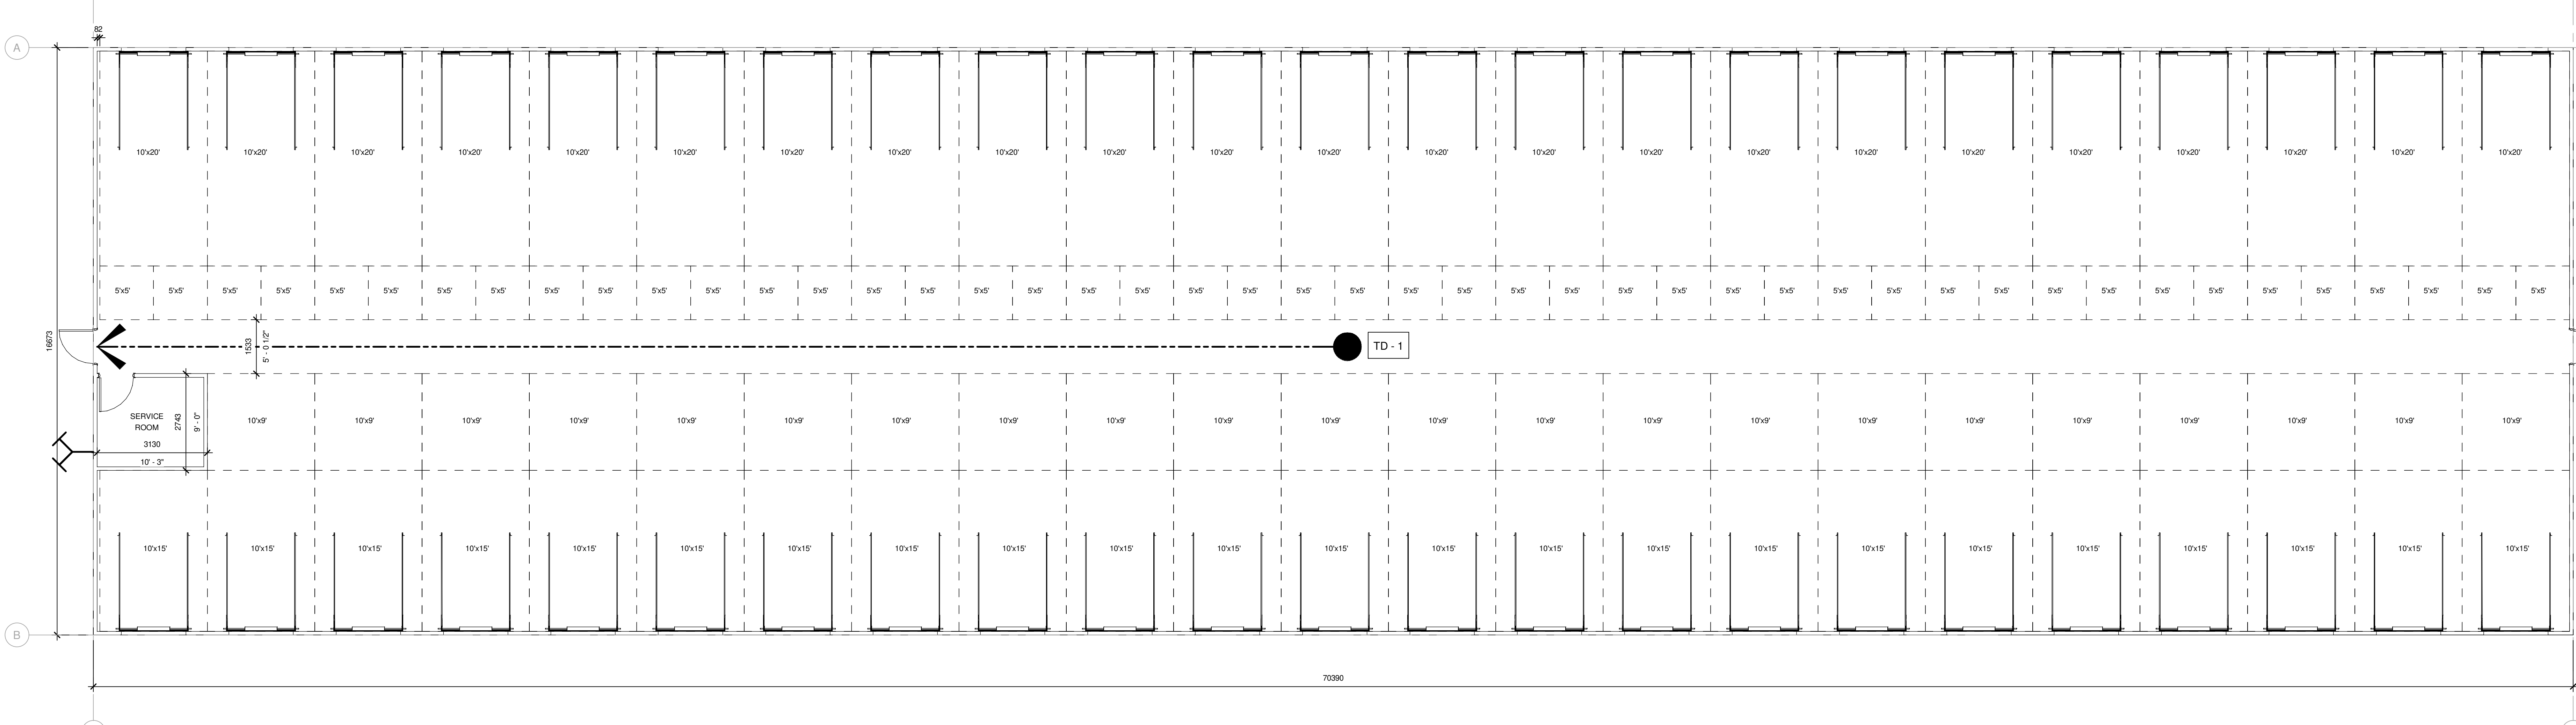


1 BUILDING B OVERALL GROUND FLOOR PLAN
SCALE: 1/32

5x5' = 46
10x9' = 22
10x15' = 23
10x20' = 23


BUILDING "B"

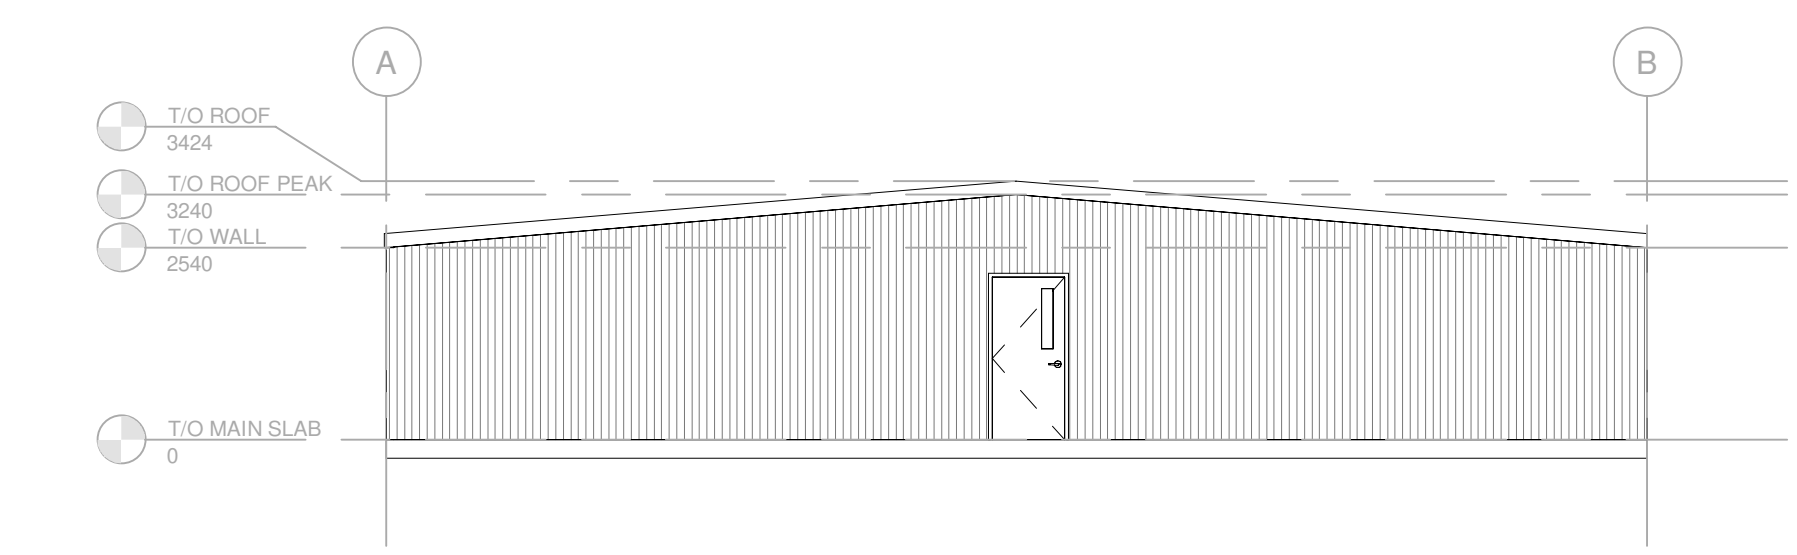


2 EXTERIOR ELEVATION - EAST
SCALE: 1:100

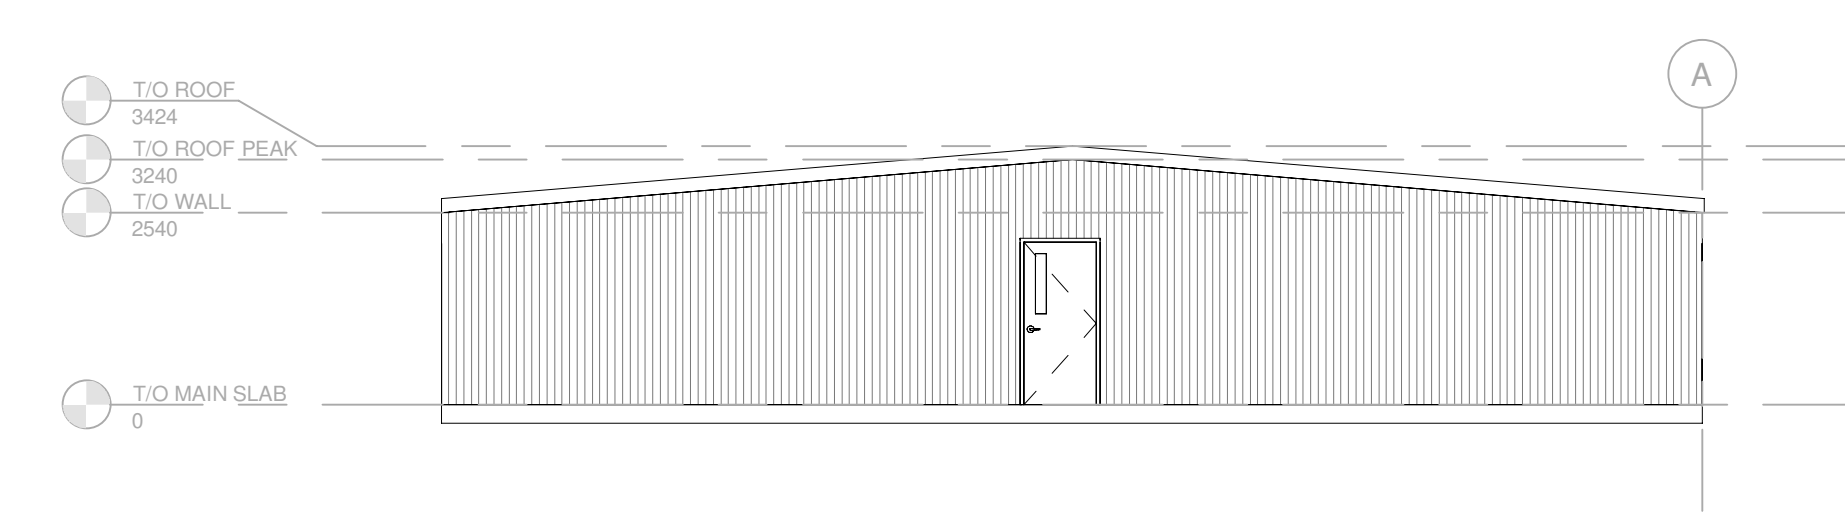

5 EXTERIOR ELEVATION - WEST
SCALE: 1:100

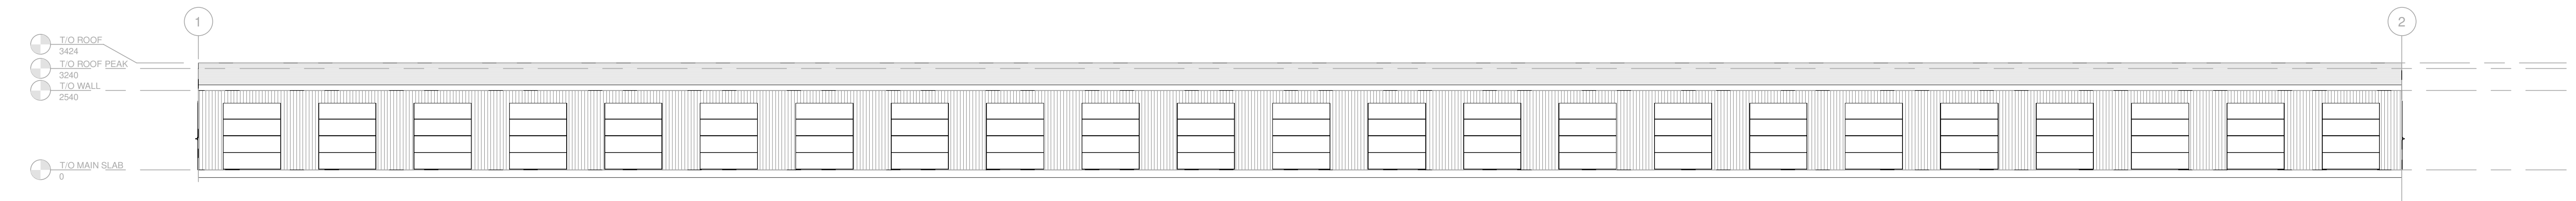

3 EXTERIOR ELEVATION - NORTH
SCALE: 1:100

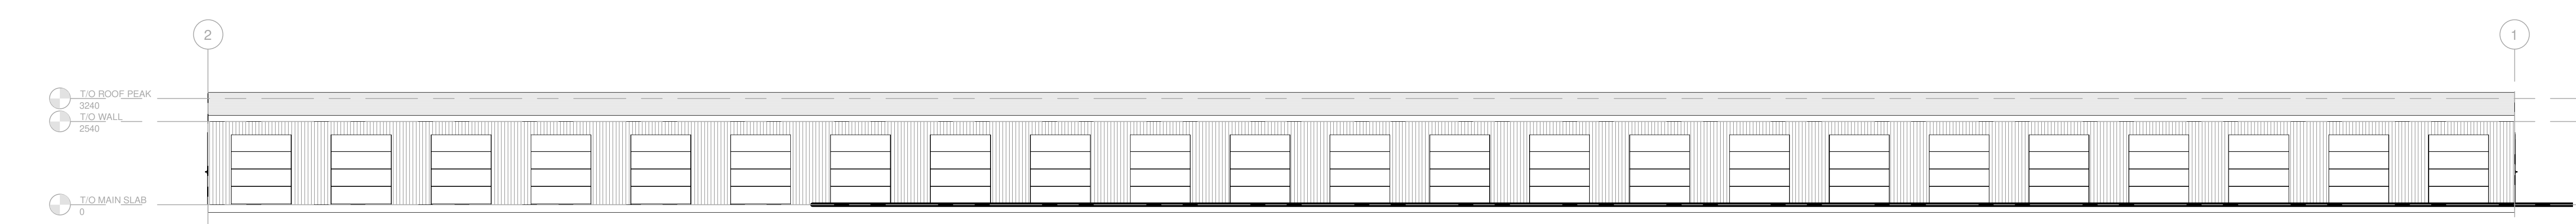

4 EXTERIOR ELEVATION - SOUTH
SCALE: 1:100

NO.	REV.	DATE	DESCRIPTION

PROJECT NO:	229-00055-11	DATE:	NOVEMBER 2022
PROJECT SCALE:	As Indicated	IF THIS BAR IS NOT SEEN, SCALE, ADJUST YOUR PLOTTING SCALE.	
DESIGNED BY:	JCAB		
DRAWN BY:	NMIAS		
CHECKED BY:	JCAB		
APPROVED:			

ARCHITECTURAL	
TITLE	DATE
BUILDING B - OVERALL PLANS - GROUND FLOOR	
DRAWING NUMBER	B-A2.1
DATE	
SCALE	
DATE	

