


APPROVED
By Kersten Nitsche at 2:39 pm, Jul 08, 2024

Kersten Nitsche

KERSTEN NITSCH, MCIP RPP
MANAGER (A), DEVELOPMENT REVIEW WEST
PLANNING, DEVELOPMENT AND BUILDING SERVICES
DEPARTMENT, CITY OF OTTAWA

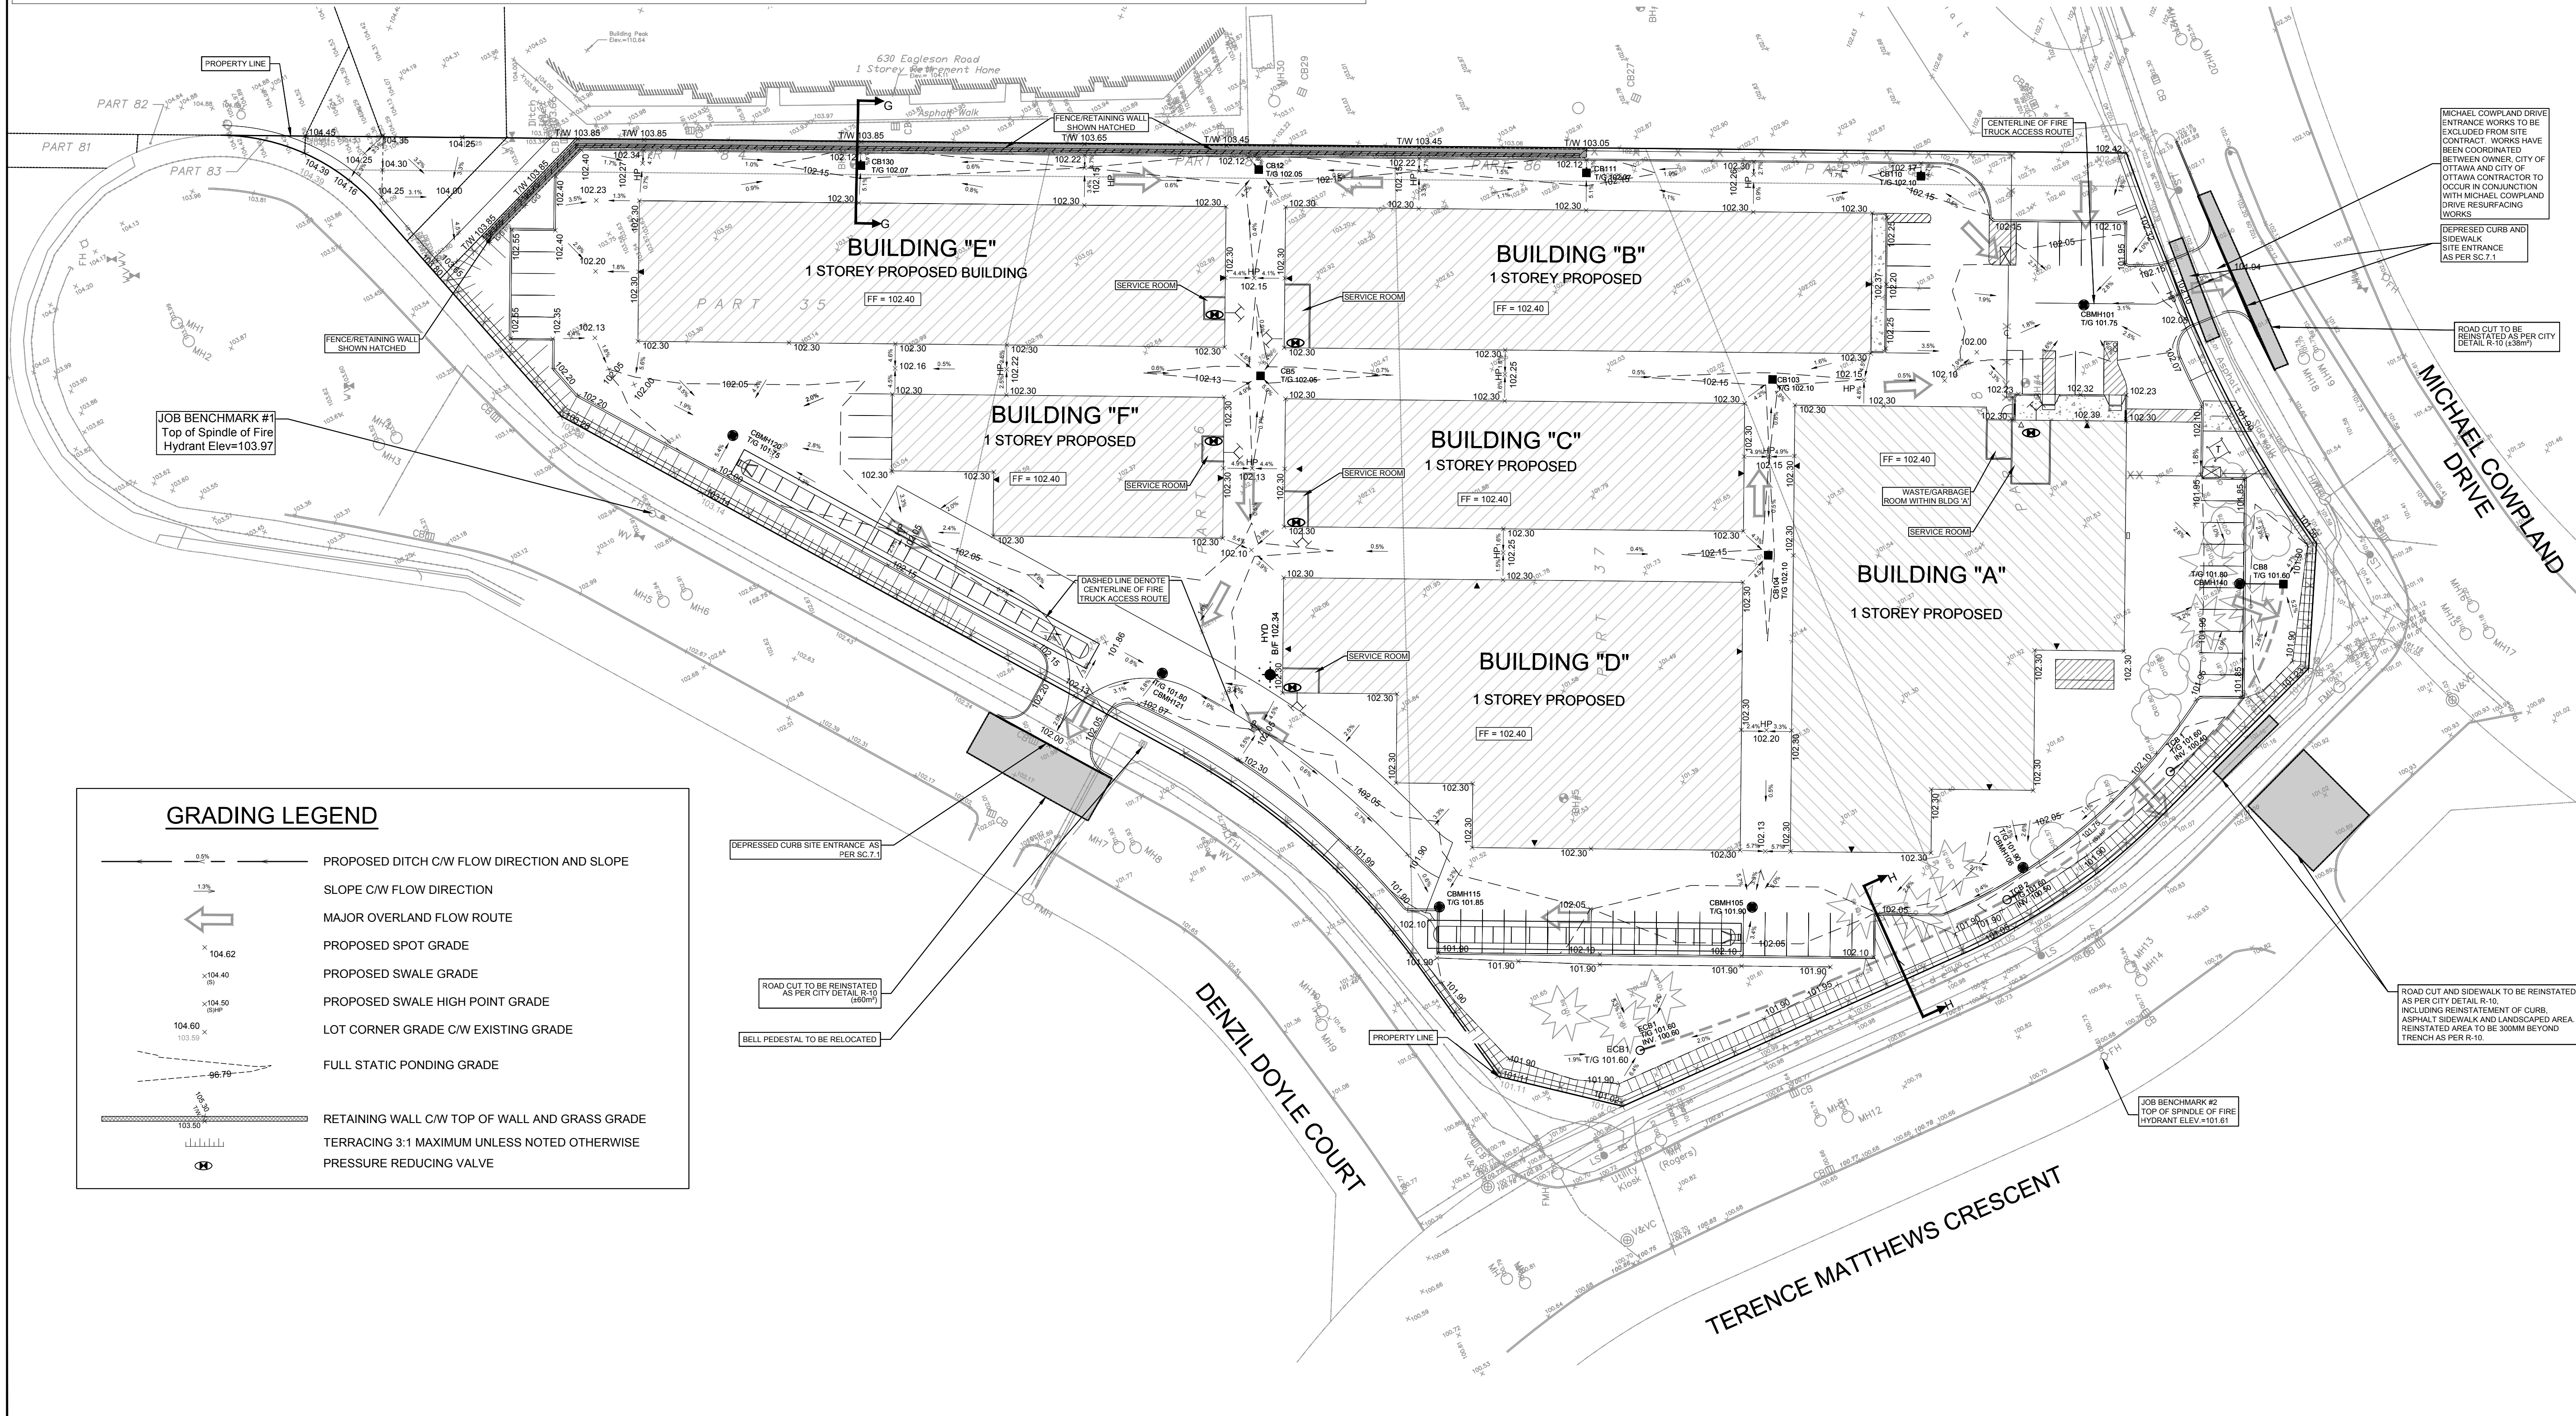

CLIENT
HUNTINGTON PROPERTIES


COPYRIGHT
This drawing has been prepared solely for the intended use. Any reproduction or distribution for any purpose other than that authorized by IBI Group is forbidden. When dimensions shall have precedence over stated dimensions, Contractors shall verify and be responsible for all dimensions and conditions on the job, and IBI Group shall be informed of any variations from the dimensions and conditions shown on the drawing. Shop drawings shall be submitted to IBI Group for general conformance before proceeding with fabrication.

IBI Group Professional Services (Canada) Inc.
is a member of the IBI Group of companies.

ISSUES

No.	DESCRIPTION	DATE
1	ISSUED FOR CITY REVIEW	2023-12-09
2	REVISED PER CITY COMMENTS	2023-03-09
3	REVISED PER CITY COMMENTS	2023-07-07
4	REVISED PER CITY COMMENTS	2023-07-19
5	REVISED PER CITY COMMENTS	2023-09-22
6	REVISED PER CITY COMMENTS	2023-11-13
7	REVISED PER CITY COMMENTS	2023-12-20

SEE 010, 011, 012 FOR NOTES, LEGEND, CB TABLE, STREET SECTIONS AND DETAILS

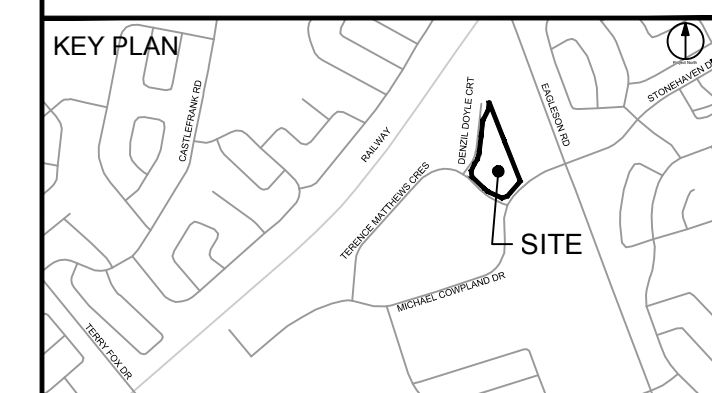

CONSULTANTS

Project Coordinator:
Huntington Properties

Architect:
A49 Architecture

Landscape:
Fotem

Mechanical & Electrical:
Goodkey, Wedmark & Associates Limited

Surveyor:
Annis O'Sullivan Vollebakk Ltd.

Geotech:
Paterson Group

Scale: 1:400

SEAL

IBI GROUP
W. ZHUANG
100231427
2023/12/20
PROVINCE OF ONTARIO

PROJECT
PROPOSED SELF STORAGE DEVELOPMENT

75 MICHAEL COWPLAND

PROJECT NO:
135470

DRAWN BY:
S.L. / D.D.

PROJECT MGR:
R.M.

CHECKED BY:
T.R.B.

APPROVED BY:
T.R.B.

SHEET TITLE
GRADING PLAN

SHEET NUMBER
C-200

ISSUE
6

CITY PLAN NO. 18885
CITY FILE NO. D07-12-22-0174
File Location: \\135470_Production\IBI_Design\04_Civil\Sheet\C-200_Grading Plan.dwg Last Saved: December 19, 2023, by ehennic
Printed: Wednesday, December 20, 2023 2:18:55 PM by Eric Hene