




1 TREE CONSERVATION REPORT & LANDSCAPE PLAN
L.1 SCALE: 1:400

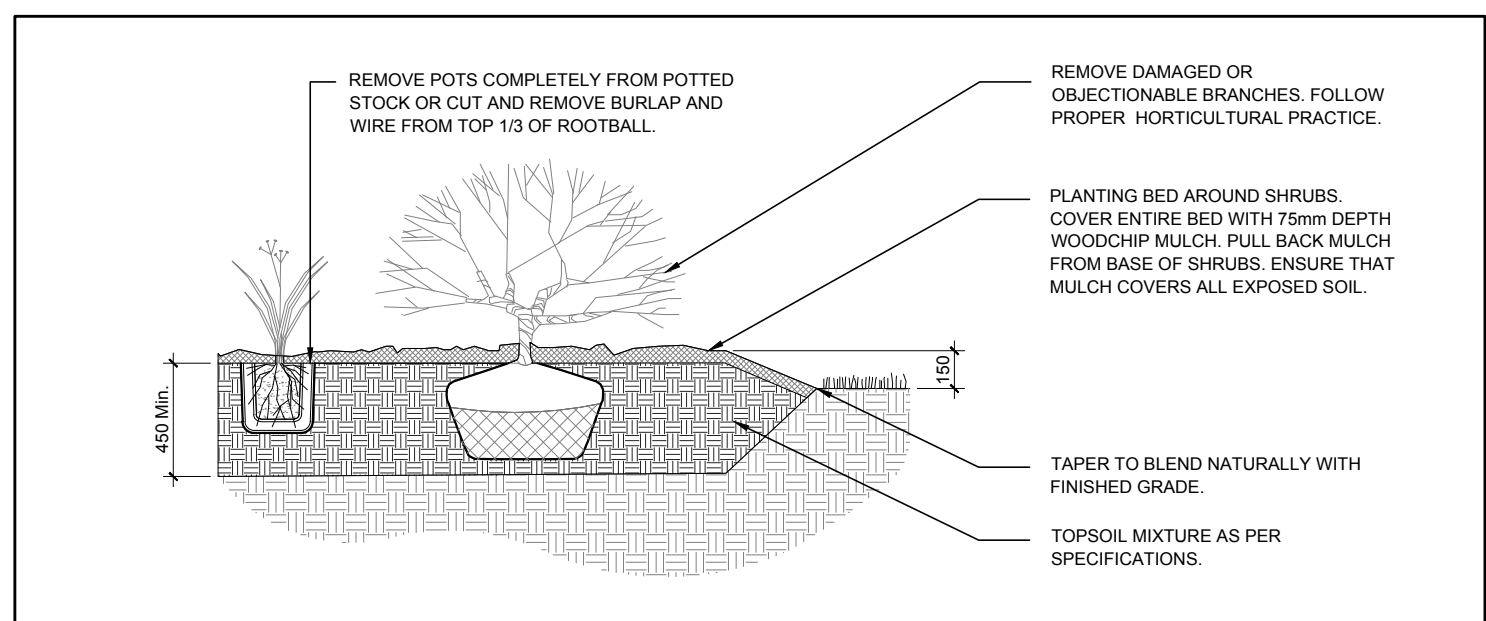


2 SHRUB/PERENNIAL PLANTING
L.1 SCALE: NTS

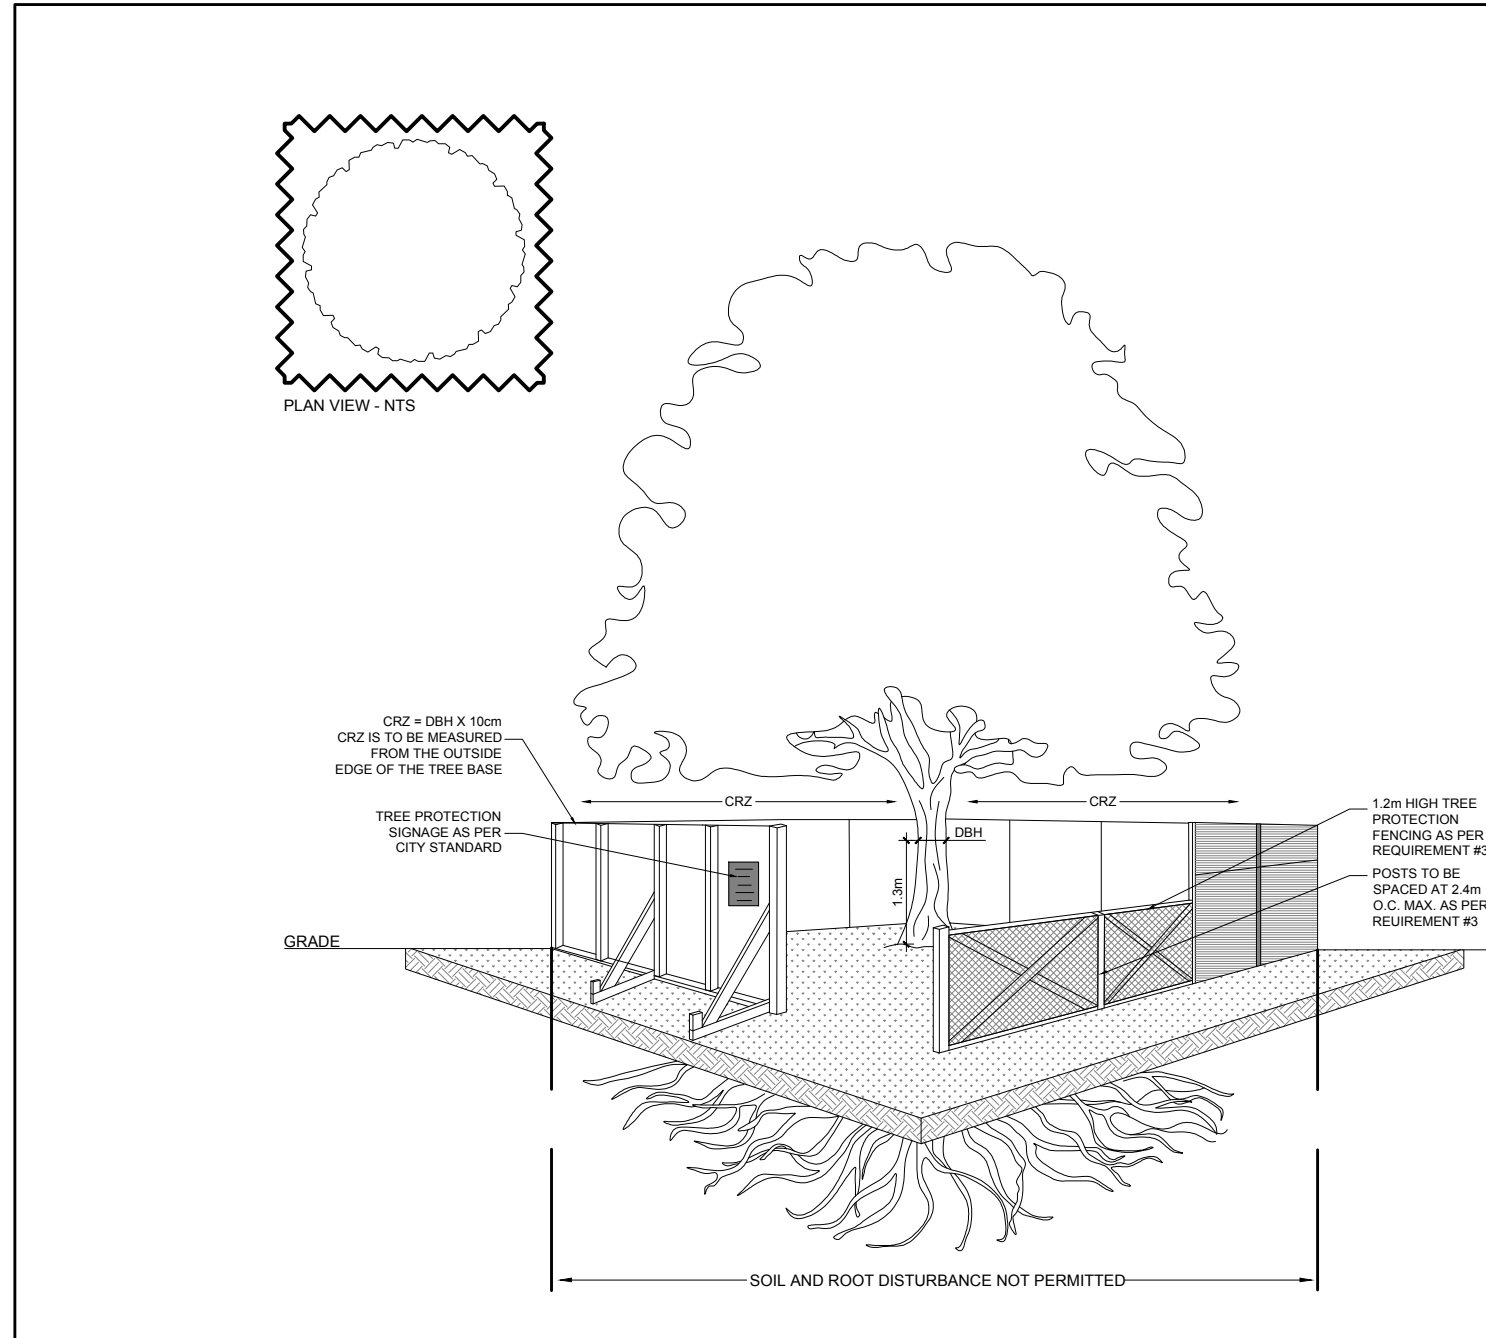

3 TREE PROTECTION FENCE
L.1 SCALE: NTS

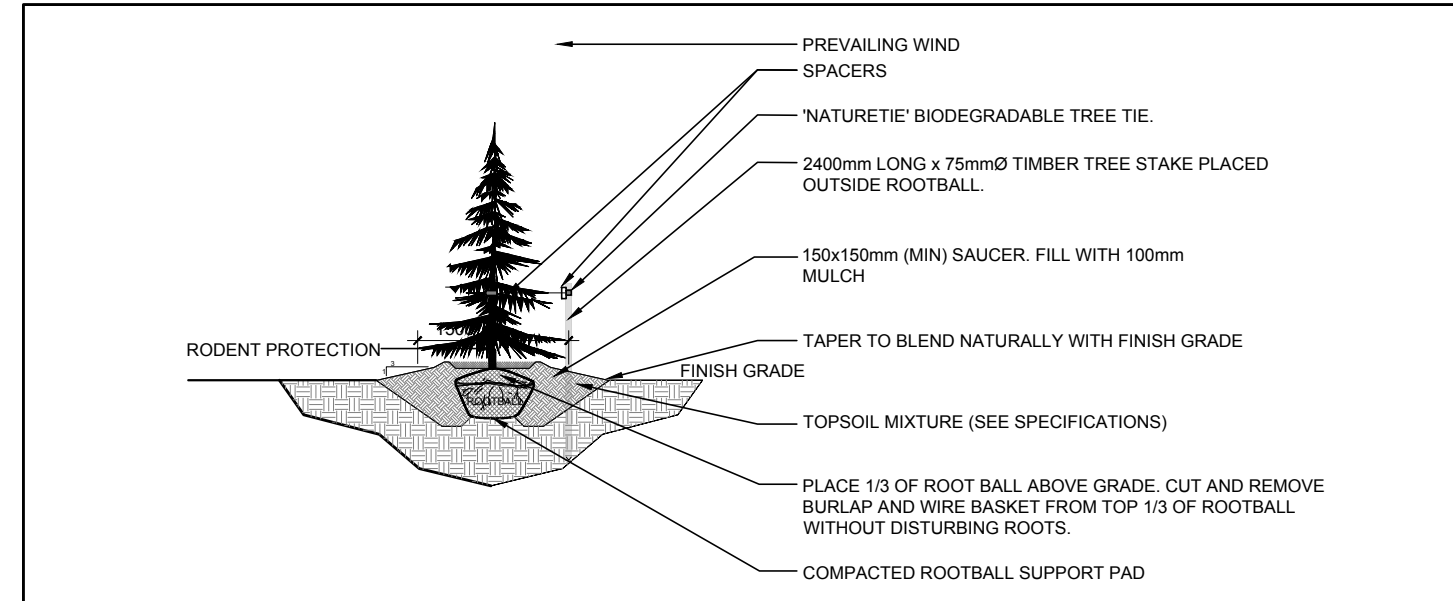

4 CONIFEROUS TREE PLANTING
L.1 SCALE: NTS

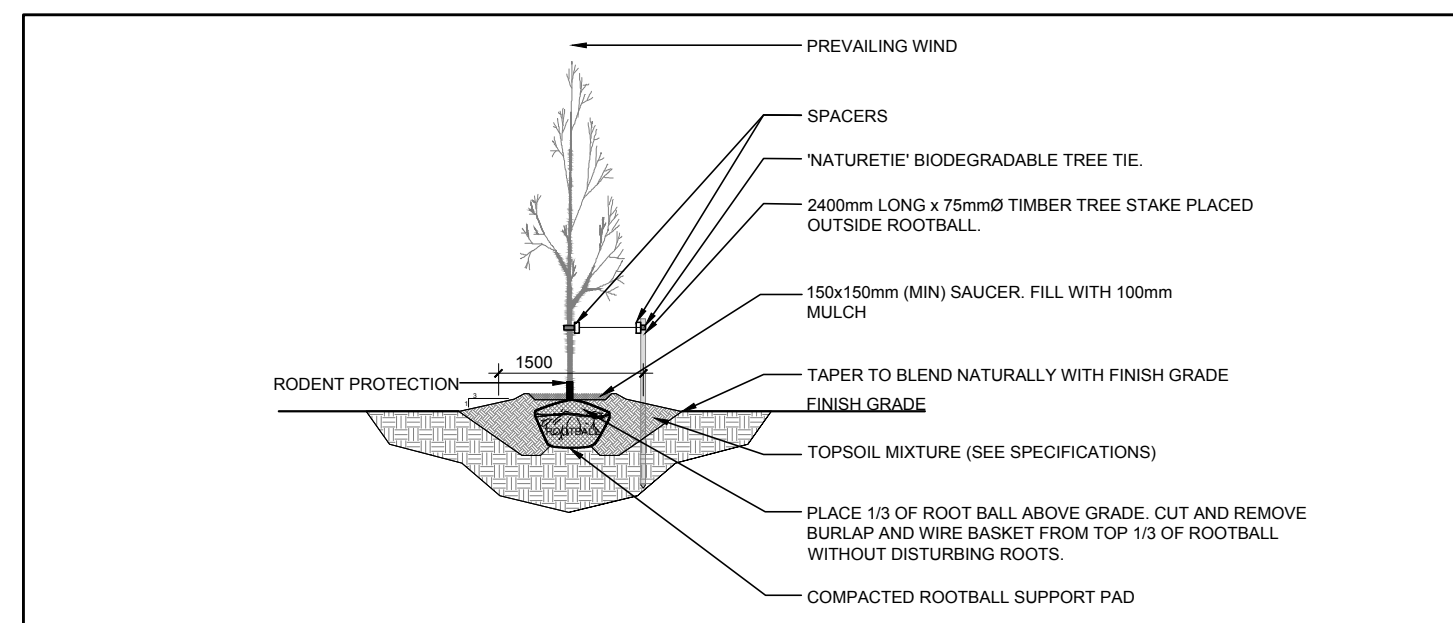

5 DECIDUOUS TREE PLANTING
L.1 SCALE: NTS

EXISTING TREE LIST QTY KEY

KEY	BOTANICAL NAME	COMMON NAME	SIZE	CRITICAL ROOT ZONE	OWNERSHIP	CONDITION	ACTION
DECIDUOUS TREES							
*AI	<i>Ainus incana</i>	Speckled Alder	100mm DBH	1000mm	60 Denzil Doyle Court	GOOD	TO BE REMOVED
2-AN	<i>Acer negundo</i>	Manitoba Maple	100mm DBH	1000mm	60 Denzil Doyle Court	GOOD	TO BE REMOVED
7-AP	<i>Acer platanoides</i>	Norway Maple	390-510mm DBH	3900-5100mm	60 Denzil Doyle Court	GOOD	TO BE REMOVED
1-AS	<i>Acer saccharum</i>	Sugar Maple	370mm DBH	3700mm	60 Denzil Doyle Court	GOOD	TO REMAIN
9-PG	<i>Picea glauca</i>	White Spruce	300-350mm DBH	3000-3500mm	60 Denzil Doyle Court	GOOD	SEE PLAN
*SA	<i>Acer negundo</i>	Manitoba Maple	100mm DBH	1700mm	60 Denzil Doyle Court	GOOD	TO BE REMOVED
*TO	<i>Thuja occidentalis</i>	White Cedar	100-200mm DBH	1000-2000mm	5808/600 Eagleson Rd	GOOD	TO REMAIN
*UA	<i>Ulmus americana</i>	American Elm	100-150mm DBH	1000-1500mm	60 Denzil Doyle Court	FAIR-GOOD	TO BE REMOVED

*DENOTES NUMEROUS

PROPOSED PLANT LIST QTY KEY

KEY	QTY	BOTANICAL NAME	COMMON NAME	SIZE	CONDITION	REMARKS
TREES						
FM	2	<i>Acer freemanii</i>	Freeman's Maple	60mm cal.	B&B	
GB	2	<i>Ginkgo biloba</i>	Maidenhair Tree	60mm cal.	B&B	Male only
HL	3	<i>Celtis occidentalis</i>	Hackberry	60mm cal.	B&B	
HB	2	<i>Gleditsia triacanthos var. inermis</i>	Shademaster Honey Locust	60mm dia.	B&B	
LL	2	<i>Tilia cordata</i>	Littleleaf Linden	60mm cal.	B&B	
PE	2	<i>Ulmus wilsoniana 'Prospector'</i>	Prospector Elm	60mm cal.	B&B	
PG	4	<i>Picea glauca</i>	White Spruce	1800mm ht.	B&B	Space 4000mm O.C.
PP	6	<i>Picea pungens</i>	Colorado Spruce	1800mm ht.	B&B	Space 4000mm O.C.
SM	2	<i>Acer saccharum</i>	Sugar Maple	60mm cal.	B&B	
SHRUBS						
Bb	54	<i>Euonymus alatus 'Compactus'</i>	Dwarf Burning Bush	600mm ht.	Potted	Space 1000mm O.C.
Jt	10	<i>Juniperus sabina 'Tamariscifolia'</i>	Tamarix Juniper	600mm ht.	Potted	Space 1000mm O.C.
Ra	20	<i>Ribes alpinum</i>	Alpine Currant	600mm ht.	Potted	Space 1000mm O.C.
Rr	20	<i>Rosa rugosa</i>	Rugosa Rose	800mm ht.	Potted	Space 1000mm O.C.
Sf	40	<i>Sorbaria sorbifolia 'Sem'</i>	Sem False Spirea	600mm ht.	Potted	Space 1000mm O.C.

CLIENT

ACCESS STORAGE

CONSULTANTS

ARCHITECTS: **ARCHITECTURE 49**

CIVIL ENGINEERS: **IBI GROUP**

333 Preston Street
Tower 1, Suite 400
Ottawa, Ontario
Canada K1S 5N4
Tel: (613) 225-1311
Fax: (613) 225-9868

LEGEND

- EXISTING TREE TO REMAIN
- EXISTING TREE TO BE REMOVED
- EXISTING HEDGE TO REMAIN
- EXISTING GROUP OF TREES TO BE REMOVED
- PROPOSED DECIDUOUS TREE
- PROPOSED CONIFEROUS TREE
- PROPOSED SHRUBS
- PROPOSED SOD
- TREE PROTECTION FENCE

1	ISSUED FOR SITE PLAN CONTROL	12/13/2022	ML	JL
No.	Issue	Date	MADE BY	DR/CK

JAMES B. LENNOX & ASSOCIATES INC.
LANDSCAPE ARCHITECTS
3332 CARLING AVE. OTTAWA, ONTARIO K2H 5A8
Tel. (613) 722-5168 Fax. (1866) 343-3942

PROJECT
ACCESS STORAGE
60 DENZIL DOYLE COURT, OTTAWA ON

DRAWING
TREE CONSERVATION REPORT & LANDSCAPE PLAN

STAMP

SCALE
AS SHOWN

START DATE
NOVEMBER 2022

PROJECT NO.

PROJECT NORTH

DRAWING NO.
L.1

PLOT SIZE ARCH-E