

CONSULTANT

CONSULTANT

CONSULTANT

CLIENT




COPYRIGHT NOTICE
THIS DRAWING AND DESIGN IS COPYRIGHT PROTECTED.
DO NOT REPRODUCE OR REVISE WITHOUT WRITTEN PERMISSION BY ARCHITECTURE49 INC.

SEAL:

THIS BAR IS 25mm LONG WHEN PLOTTED AT CORRECT SCALE. DO NOT SCALE DRAWINGS.

NORTH ARROW: DIGITAL REFERENCE:

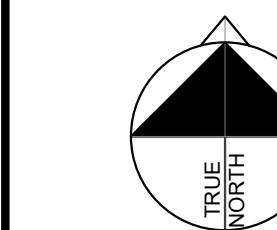

PROJECT NO.: 219-00058-11 CONTRACT NO.
DRAWN BY: NM/AS CHECKED BY: JCI/AB APPROVED BY: Approver

KEYPLAN:

2023.12.08 ISSUED FOR PRELIMINARY BUILDING PERMIT
2023.07.18 RE-ISSUED FOR SITE PLAN APPLICATION

PROJECT


**ACCESS STORAGE 75
MICHAEL COWPLAND
DRIVE**

DRAWING TITLE


SITE PLAN DETAILS

DRAWING NO.

A.02

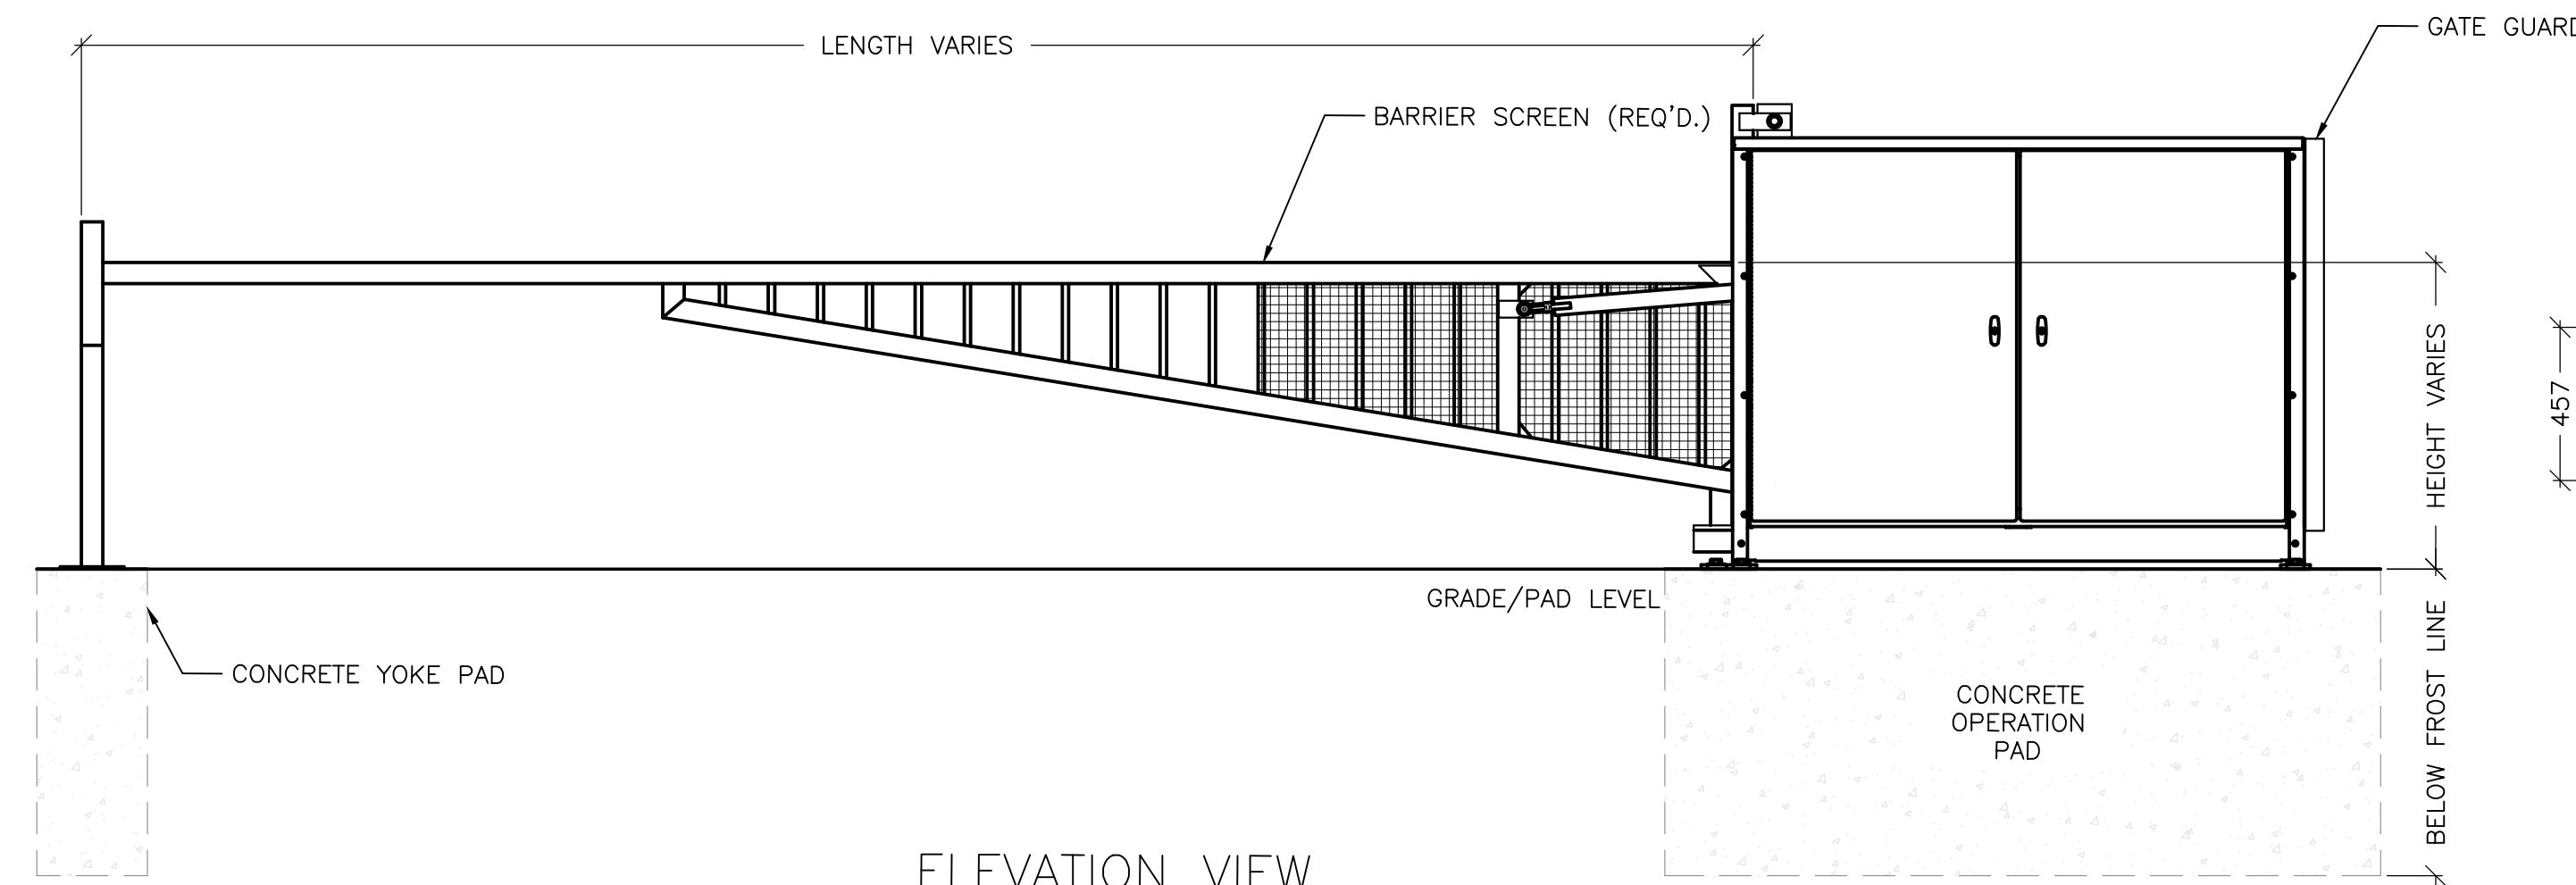


ELEVATION VIEW

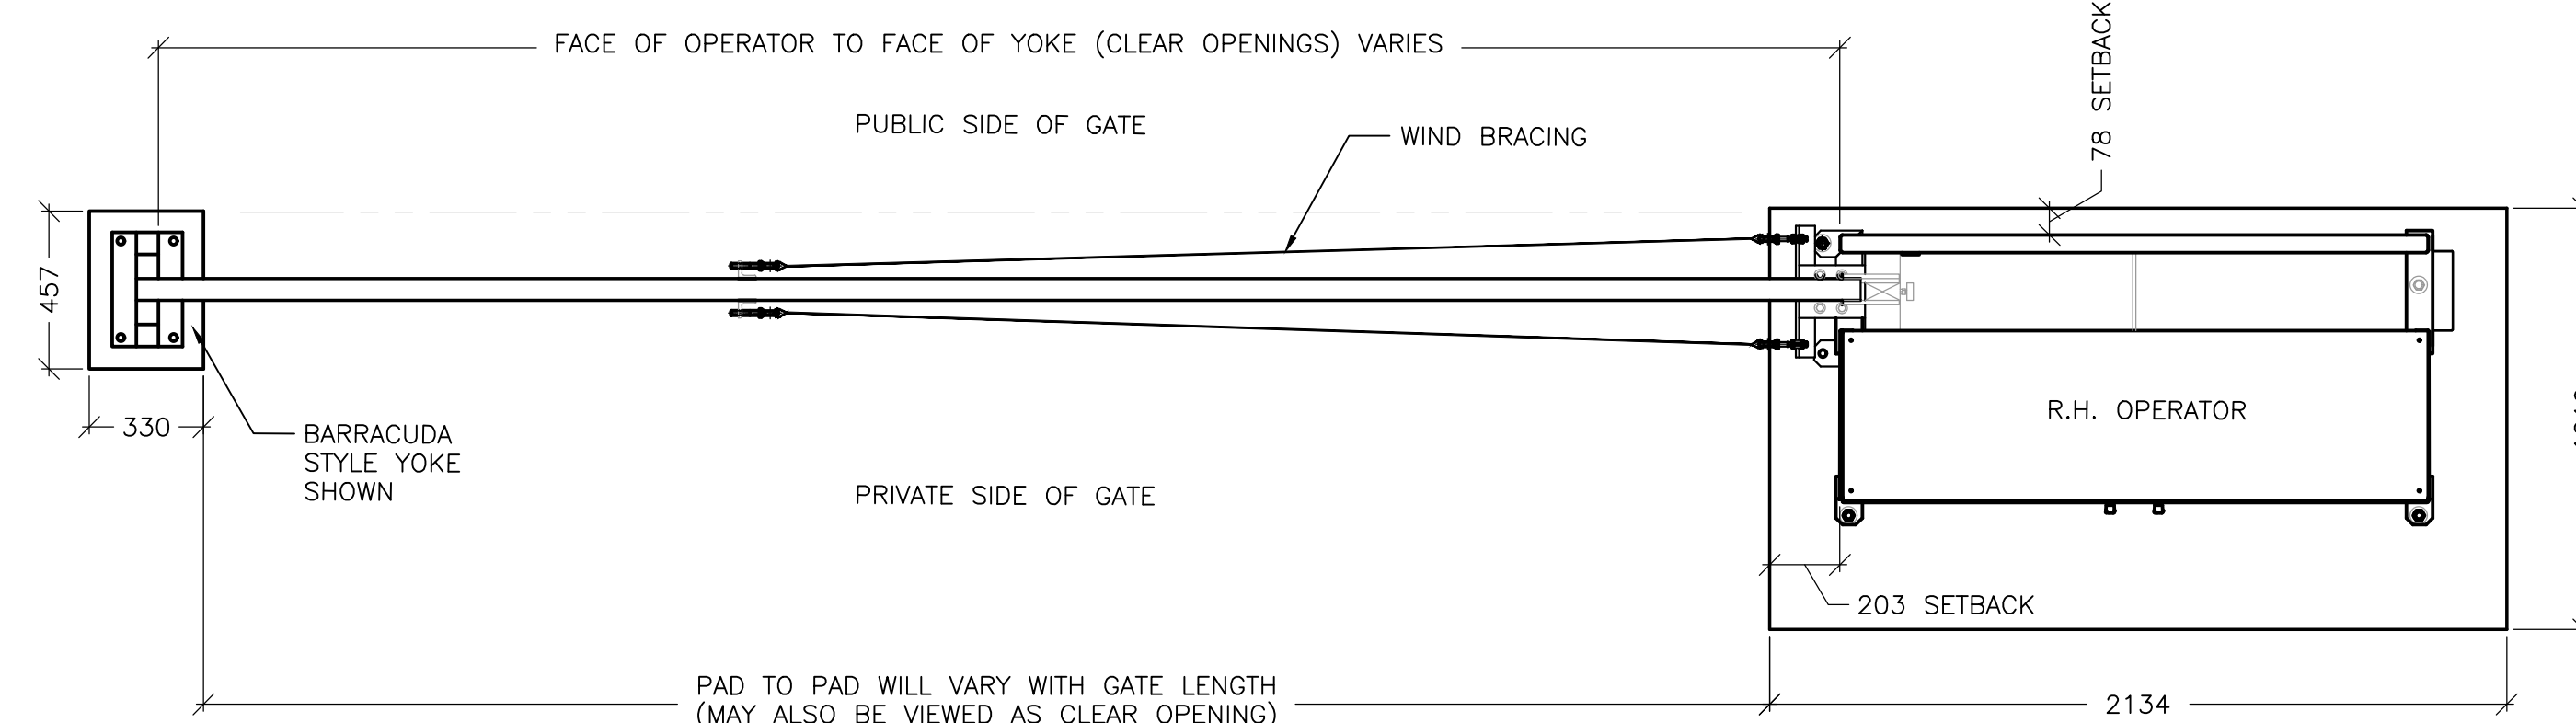


PLAN VIEW

3 PIVOT GATE
SCALE: 1:20

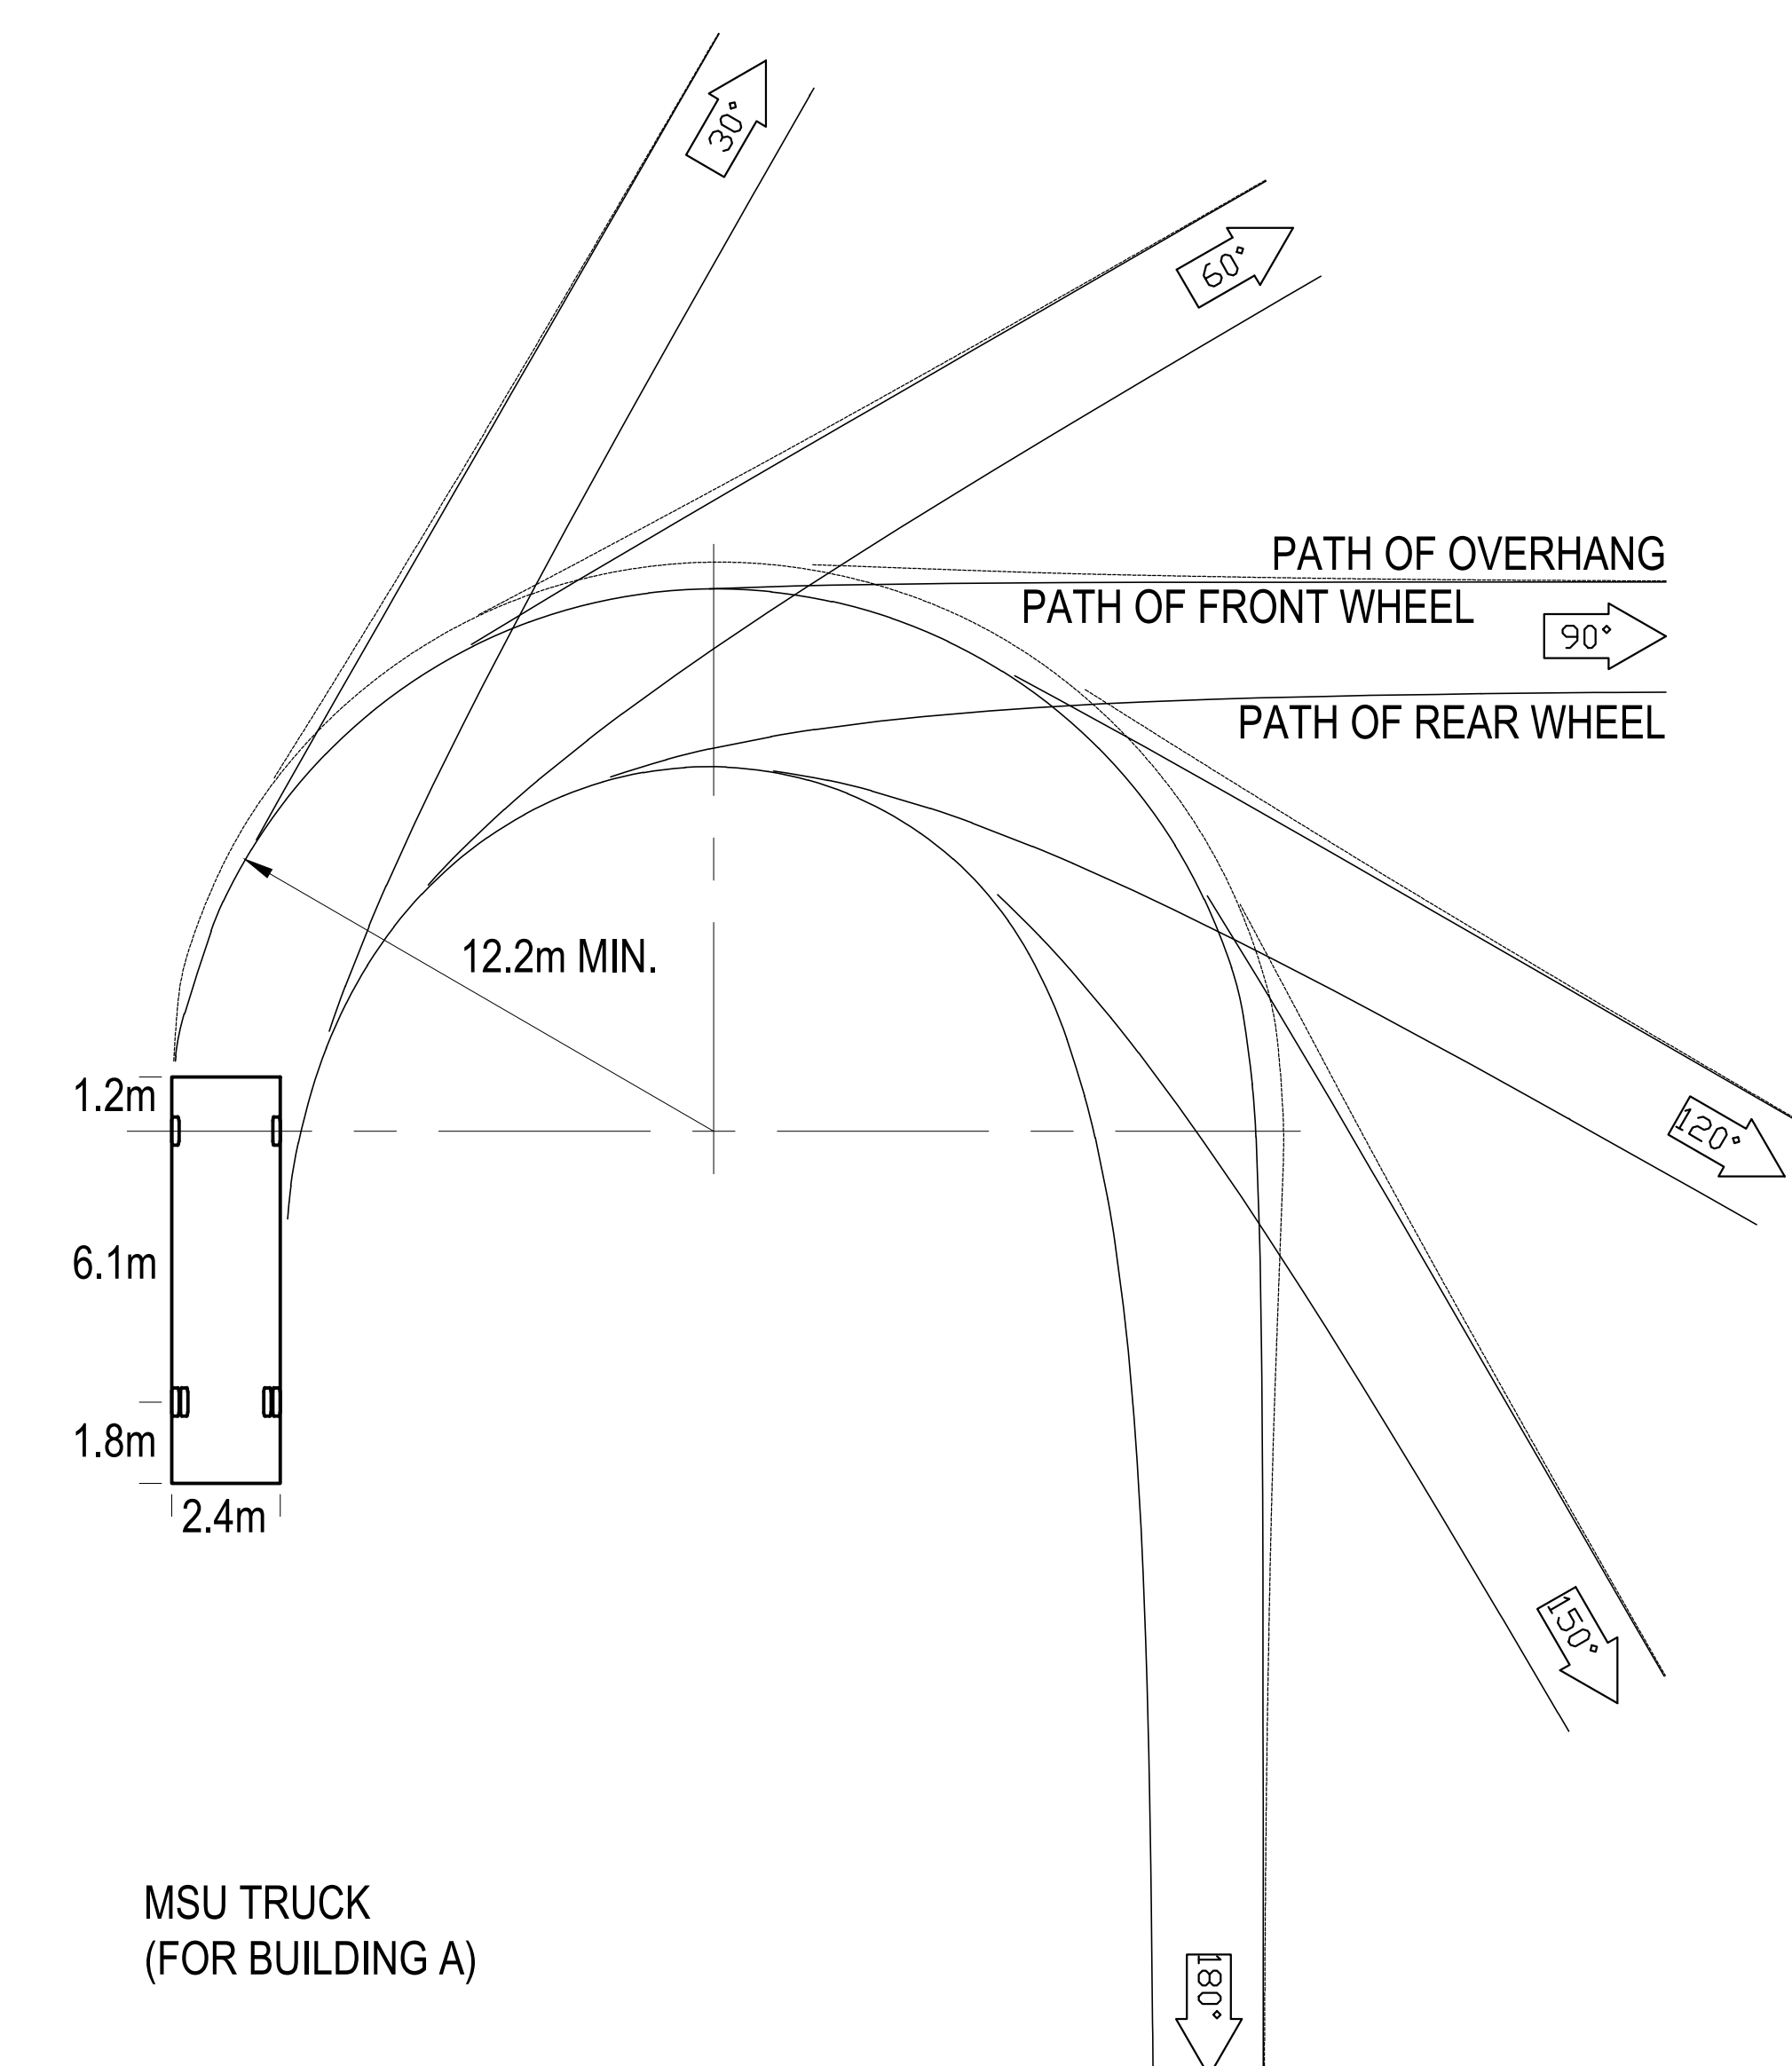


MSU TRUCK
(FOR BUILDING A)


1 TURNING TEMPLATES
SCALE: 1:140

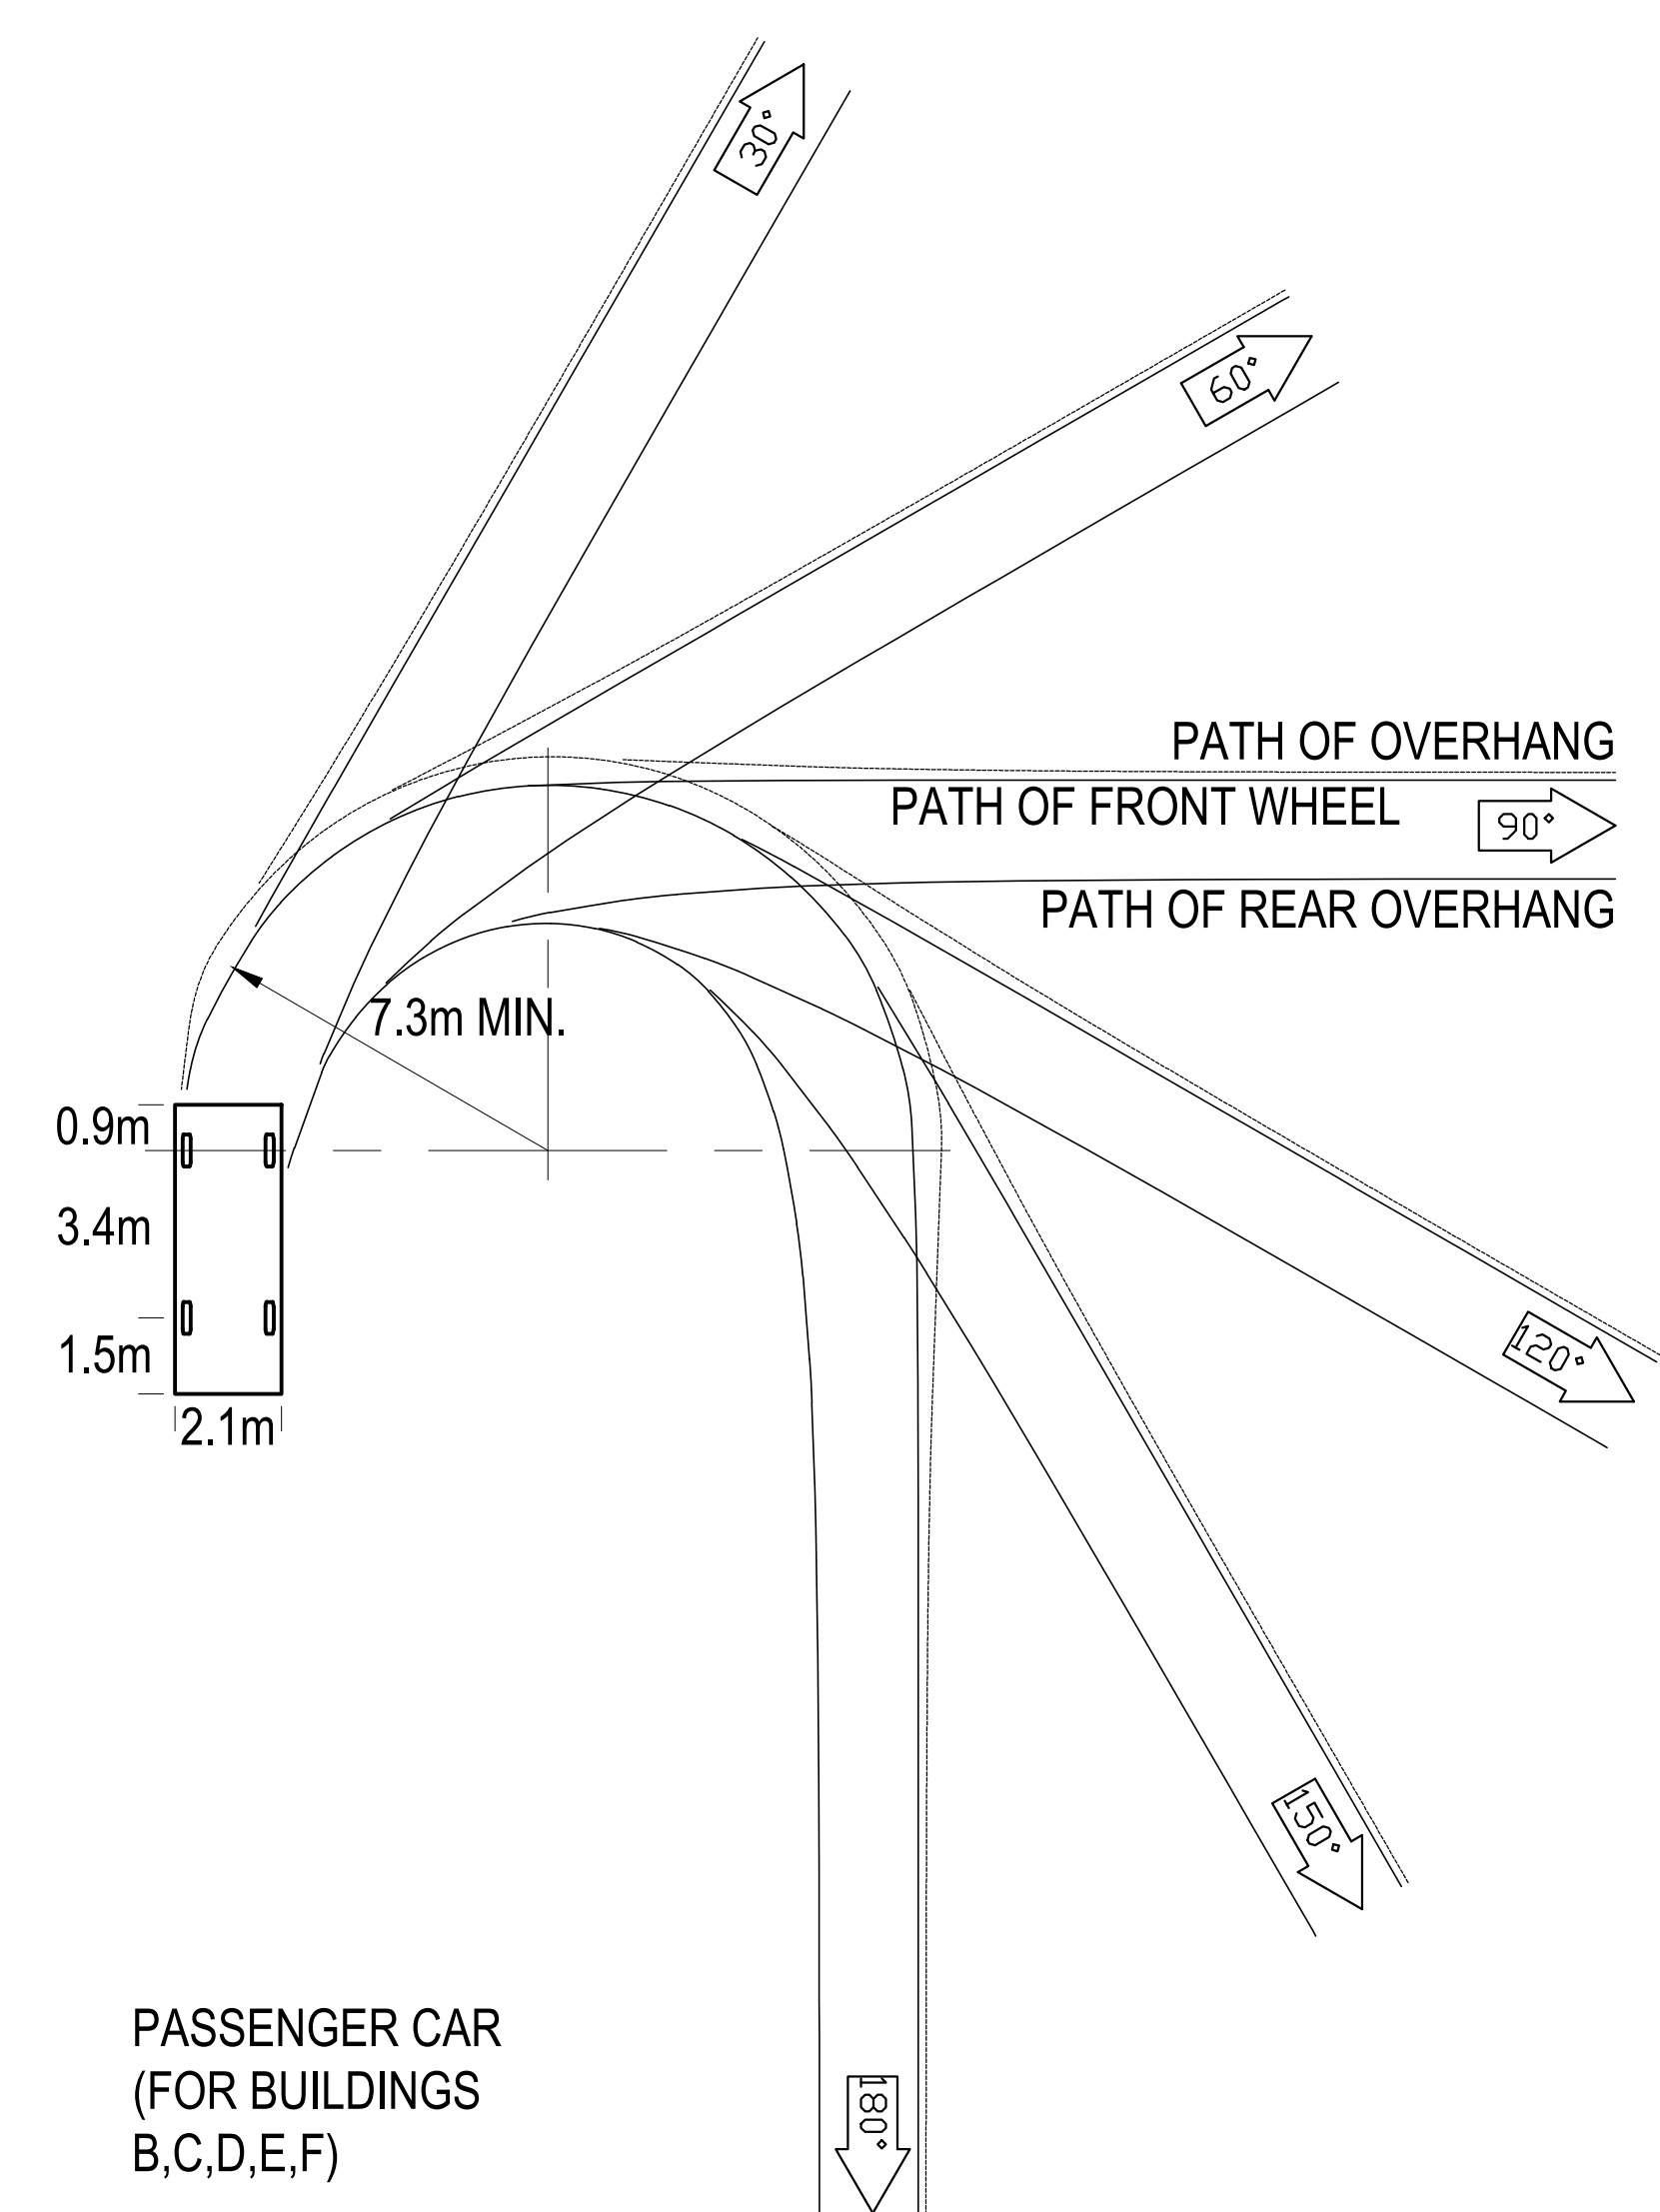

PASSENGER CAR
(FOR BUILDINGS
B,C,D,E,F)

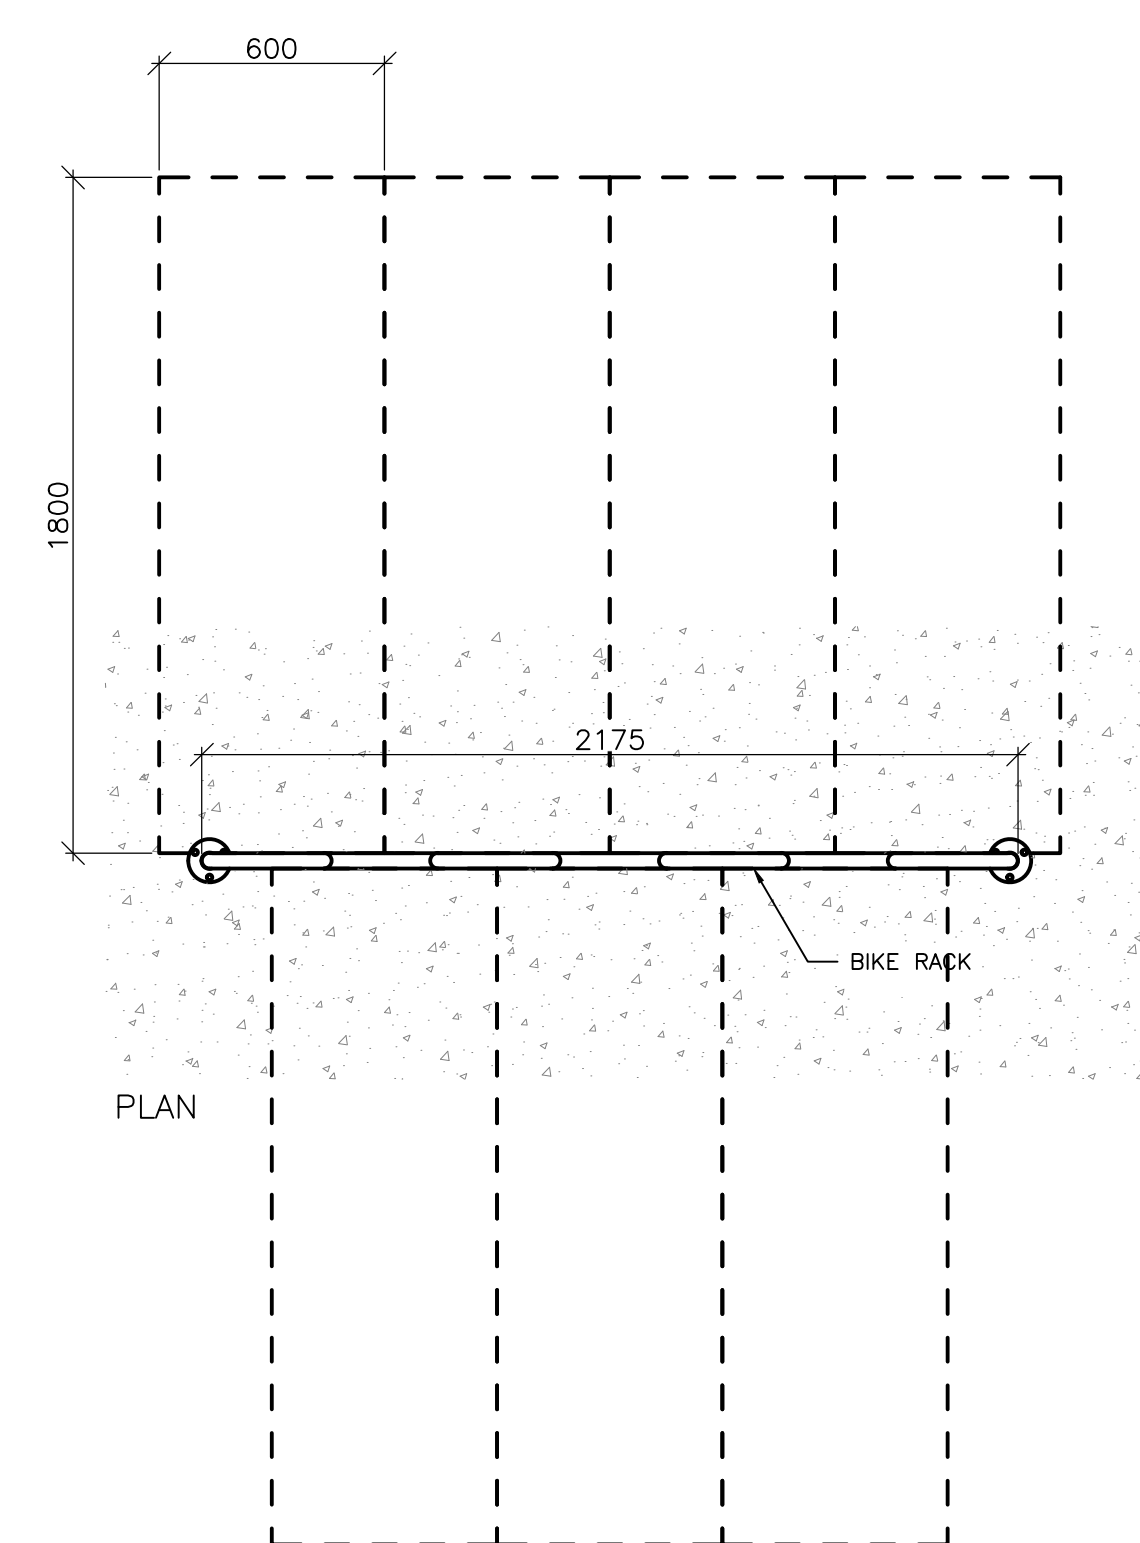

PLAN

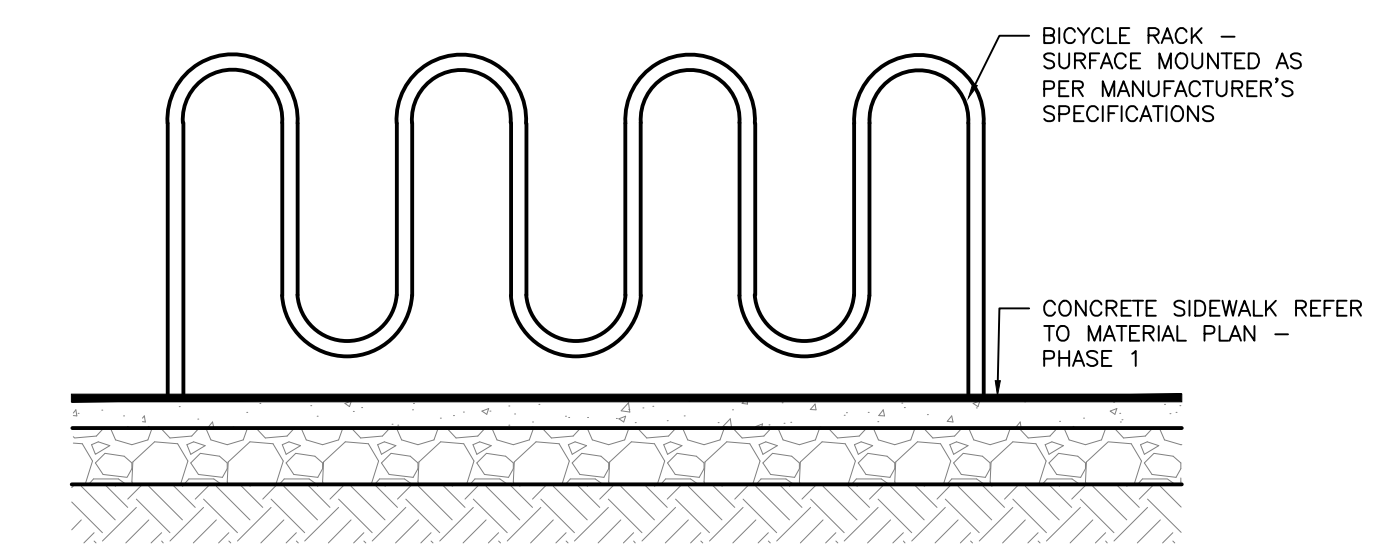

SECTION A

2 BIKE RACK
SCALE: 1:20