




1 TREE CONSERVATION REPORT & LANDSCAPE PLAN
SCALE: 1:400

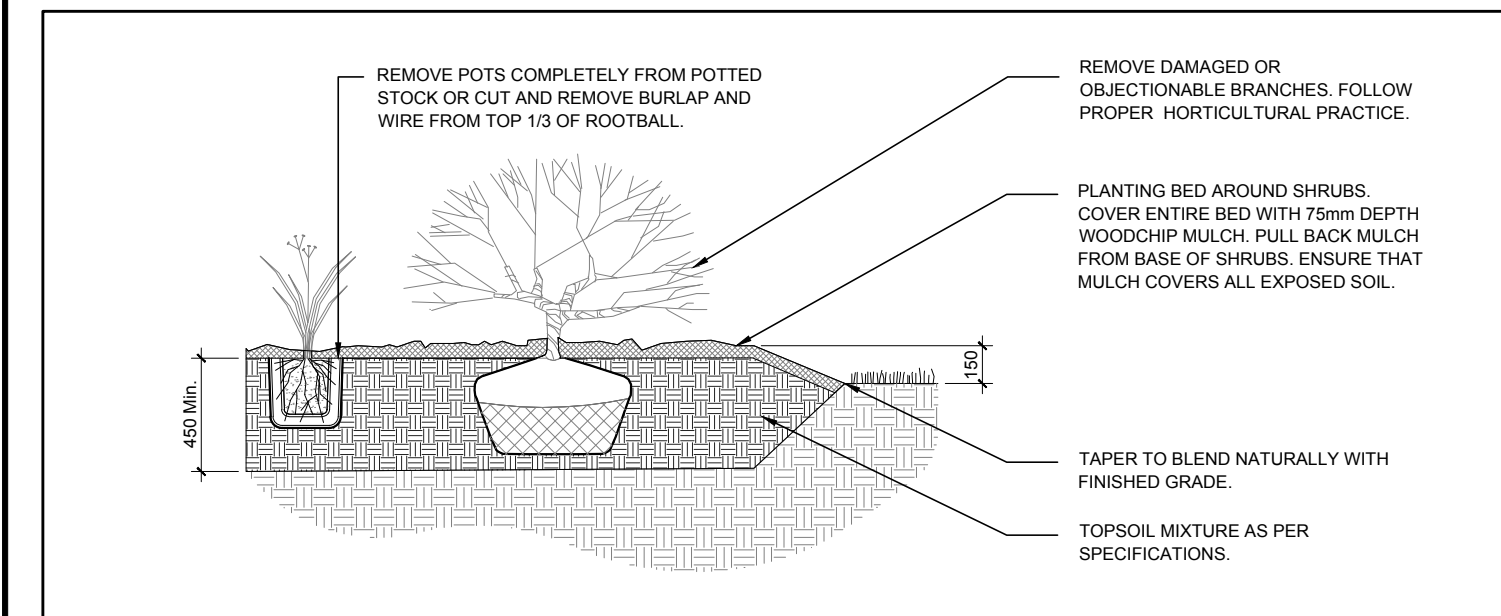


2 SHRUB / ORNAMENTAL GRASS PLANTING
SCALE: NTS

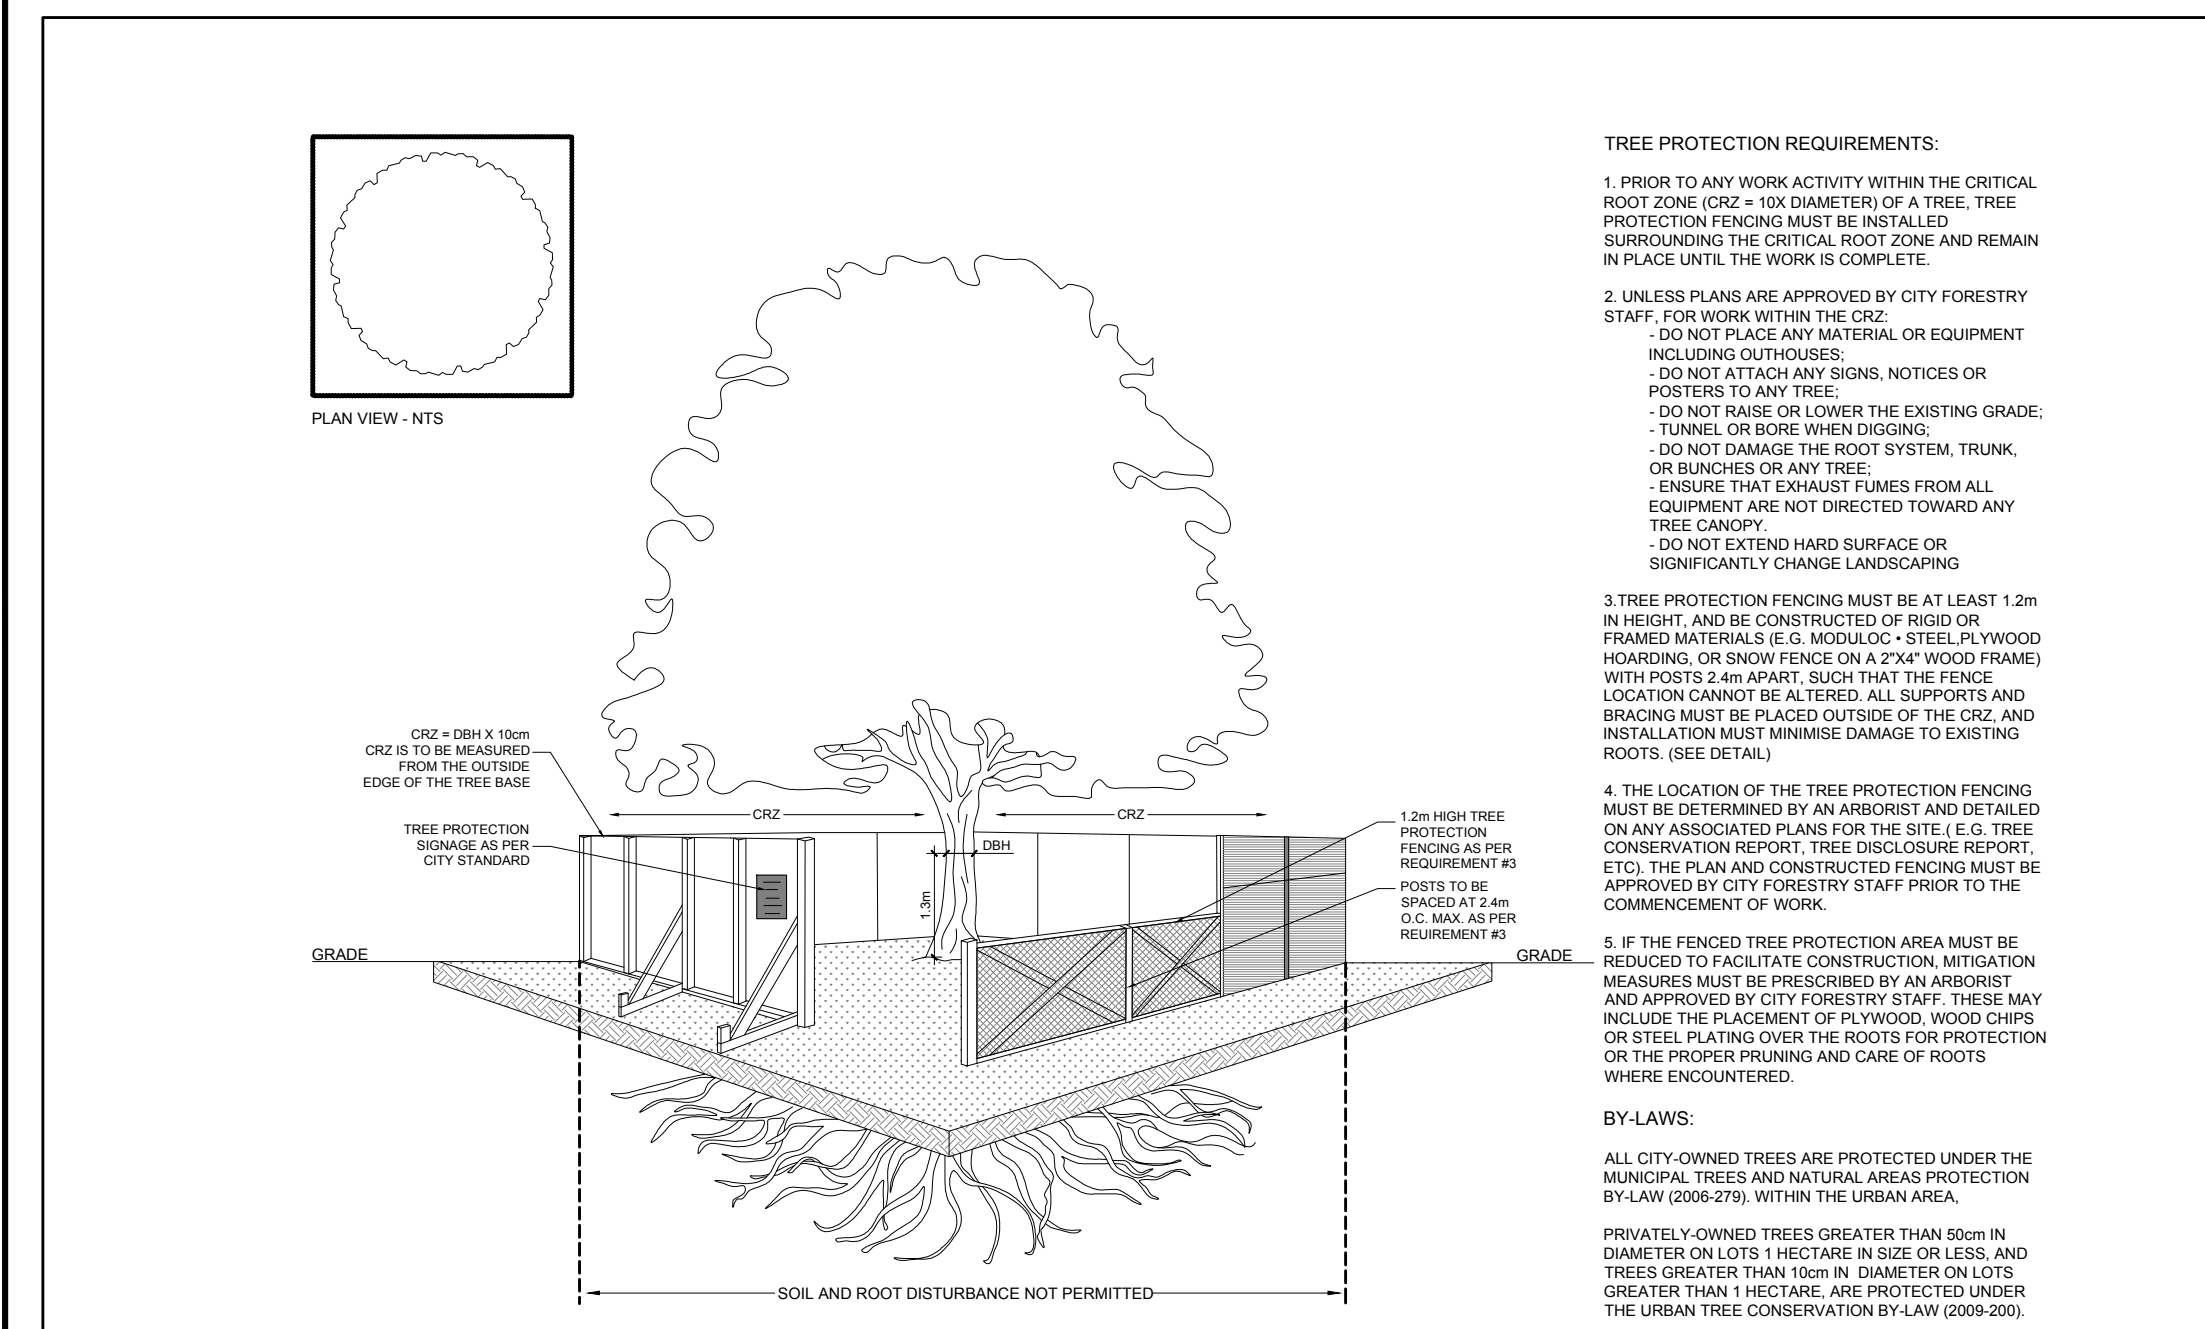

3 TREE PROTECTION FENCE
SCALE: NTS

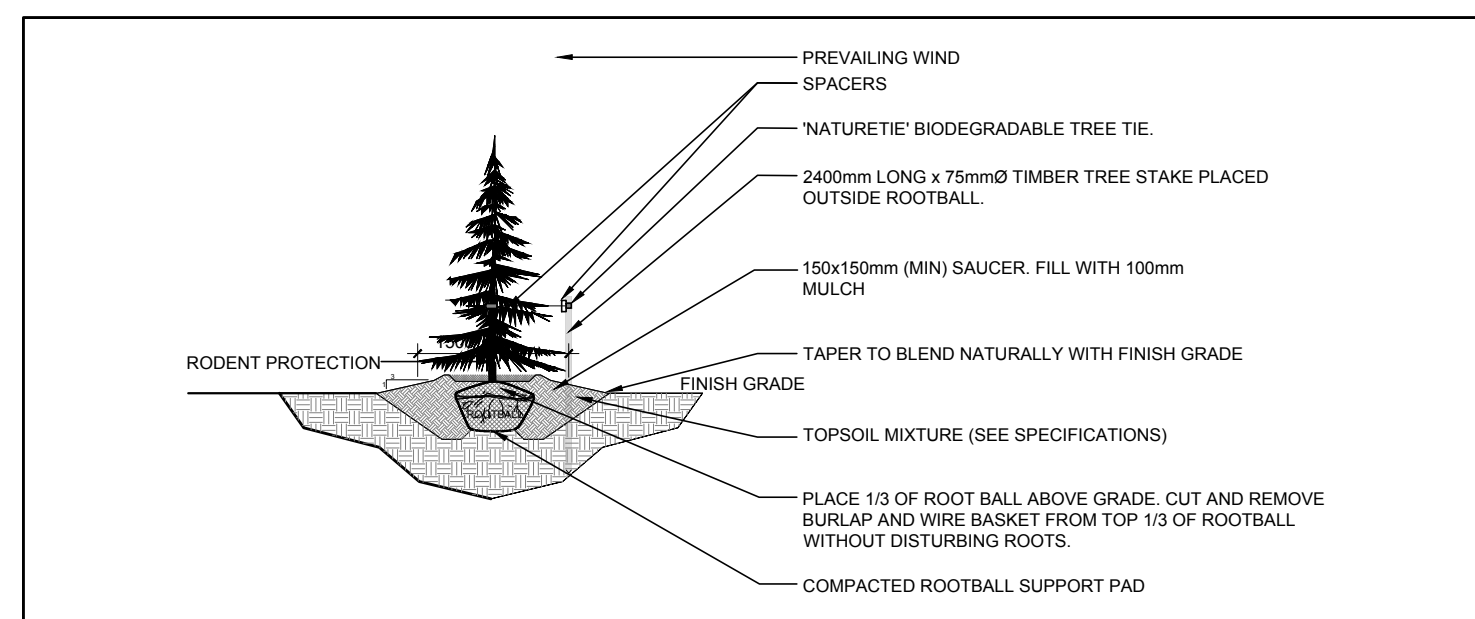

4 CONIFEROUS TREE PLANTING
SCALE: NTS

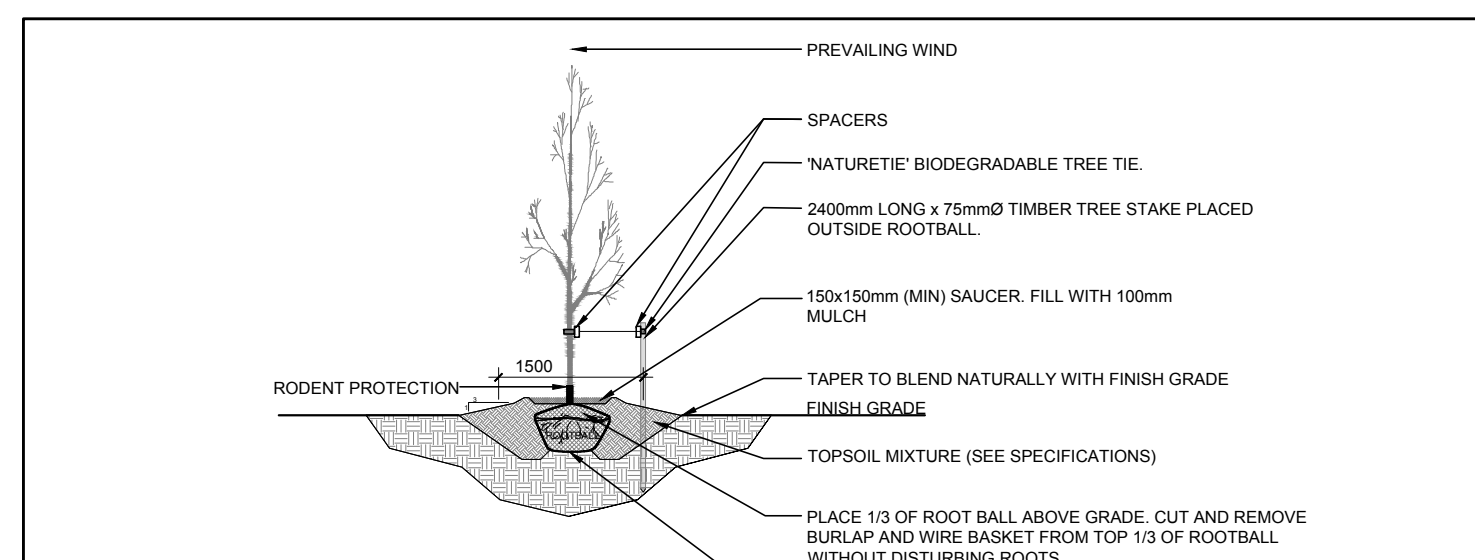

5 DECIDUOUS TREE PLANTING
SCALE: NTS

KEY	BOTANICAL NAME	COMMON NAME	SIZE	CRITICAL ROOT ZONE	OWNERSHIP	CONDITION	ACTION
DECIDUOUS TREES							
*-AI	<i>Ainus incana</i>	Speckled Alder	100mm DBH	1000mm	60 Denzil Doyle Court	GOOD	TO BE REMOVED
2-AN	<i>Acer negundo</i>	Manitoba Maple	100mm DBH	1000mm	60 Denzil Doyle Court	GOOD	TO BE REMOVED
7-AP	<i>Acer platanoides</i>	Norway Maple	390-510mm DBH	3900-5100mm	60 Denzil Doyle Court	GOOD	TO BE REMOVED
1-AS	<i>Acer saccharum</i>	Sugar Maple	370mm DBH	3700mm	60 Denzil Doyle Court	GOOD	TO REMAIN
9-PG	<i>Picea glauca</i>	White Spruce	300-350mm DBH	3000-3500mm	60 Denzil Doyle Court	GOOD	SEE PLAN
*-SA	<i>Acer negundo</i>	Manitoba Maple	100mm DBH	1700mm	60 Denzil Doyle Court	GOOD	TO BE REMOVED
*-TO	<i>Thuja occidentalis</i>	White Cedar	100-200mm DBH	1000-2000mm	5808/600 Eagleson Rd	GOOD	TO REMAIN
*-UA	<i>Ulmus americana</i>	American Elm	100-150mm DBH	1000-1500mm	60 Denzil Doyle Court	FAIR-GOOD	TO BE REMOVED

KEY	QTY	BOTANICAL NAME	COMMON NAME	SIZE	CONDITION	REMARKS
TREES						
FM	3	<i>Acer freemanii</i>	Freeman's Maple	50mm cal.	B&B	
GB	3	<i>Ginkgo biloba</i>	Maidenhair Tree	50mm cal.	B&B	Male tree
HB	3	<i>Celtis occidentalis</i>	Hackberry	50mm cal.	B&B	
HL	3	<i>Gleditsia triacanthos var. inermis</i>	Shademaster Honey Locust	50mm cal.	B&B	
PG	3	<i>Ulmus wilsoniana 'Prospector'</i>	Prospector Elm	50mm cal.	B&B	
PC	4	<i>Picea glauca</i>	White Spruce	1800mm ht.	B&B	Space 4000mm O.C.
PP	3	<i>Picea pungens</i>	Colorado Spruce	1800mm ht.	B&B	Space 4000mm O.C.
SM	2	<i>Acer saccharum</i>	Sugar Maple	50mm cal.	B&B	
SHRUBS						
Bb	20	<i>Euonymus alatus 'Compactus'</i>	Dwarf Burning Bush	600mm ht.	Potted	Space 1000mm O.C.
Ra	20	<i>Ribes alpinum</i>	Alpine Currant	800mm ht.	Potted	Space 1000mm O.C.
Rr	20	<i>Rosa rugosa</i>	Rugosa Rose	800mm ht.	Potted	Space 1000mm O.C.
Sf	20	<i>Sobania sorbilifolia 'Sem'</i>	Sem False Spirea	600mm ht.	Potted	Space 1000mm O.C.
ORNAMENTAL GRASSES						
Kf	73	<i>Calamagrostis acutiflora 'Karl Foerster'</i>	Feather Reed Grass	250mm pot.	Potted	Space 800mm O.C.

CLIENT
ACCESS STORAGE

CONSULTANTS
ARCHITECTS: **ARCHITECTURE 49**
1541 ROSEMOUNT AVENUE
OTTAWA, ONTARIO
PHONE: (613) 833-9041 FAX: (613) 838-0331 WWW.ARCHITECTURE49.COM

CIVIL ENGINEERS: **IBI GROUP**
333 Preston Street
Tower 1, Suite 400
Ottawa, Ontario
Canada K1S 5N4
Tel: (613) 225-1311
Fax: (613) 225-9868

LEGEND
EXISTING TREE TO REMAIN
EXISTING HEDGE TO REMAIN
EXISTING TREE TO BE REMOVED
GROUP OF EXISTING TREES TO BE REMOVED
PROPOSED DECIDUOUS TREE
PROPOSED CONIFEROUS TREE
PROPOSED SHRUBS / ORNAMENTAL GRASSES
PROPOSED SOD
TREE PROTECTION FENCE

2	REVISED PER CITY COMMENTS	03/15/2023	ML	JL
1	ISSUED FOR SITE PLAN CONTROL	12/13/2022	ML	JL
No.	Issue	Date	MADE BY	DR

JAMES B. LENNOX & ASSOCIATES INC.
LANDSCAPE ARCHITECTS
3332 CARLING AVE. OTTAWA, ONTARIO K2H 5A8
Tel. (613) 722-5168 Fax. (1866) 343-3942

PROJECT
ACCESS STORAGE
60 DENZIL DOYLE COURT, OTTAWA ON

DRAWING
TREE CONSERVATION REPORT & LANDSCAPE PLAN

STAMP
SCALE
AS SHOWN
START DATE
NOVEMBER 2022
PROJECT NO.
21HUNT2159
DRAWING NO.
L.1
PLOT SIZE ARCH-E