



GENERAL NOTES
DO NOT SCALE DRAWINGS.
CONTRACTOR TO VERIFY ALL DIMENSIONS & CONDITIONS
AND REPORT ANY DISCREPANCIES.

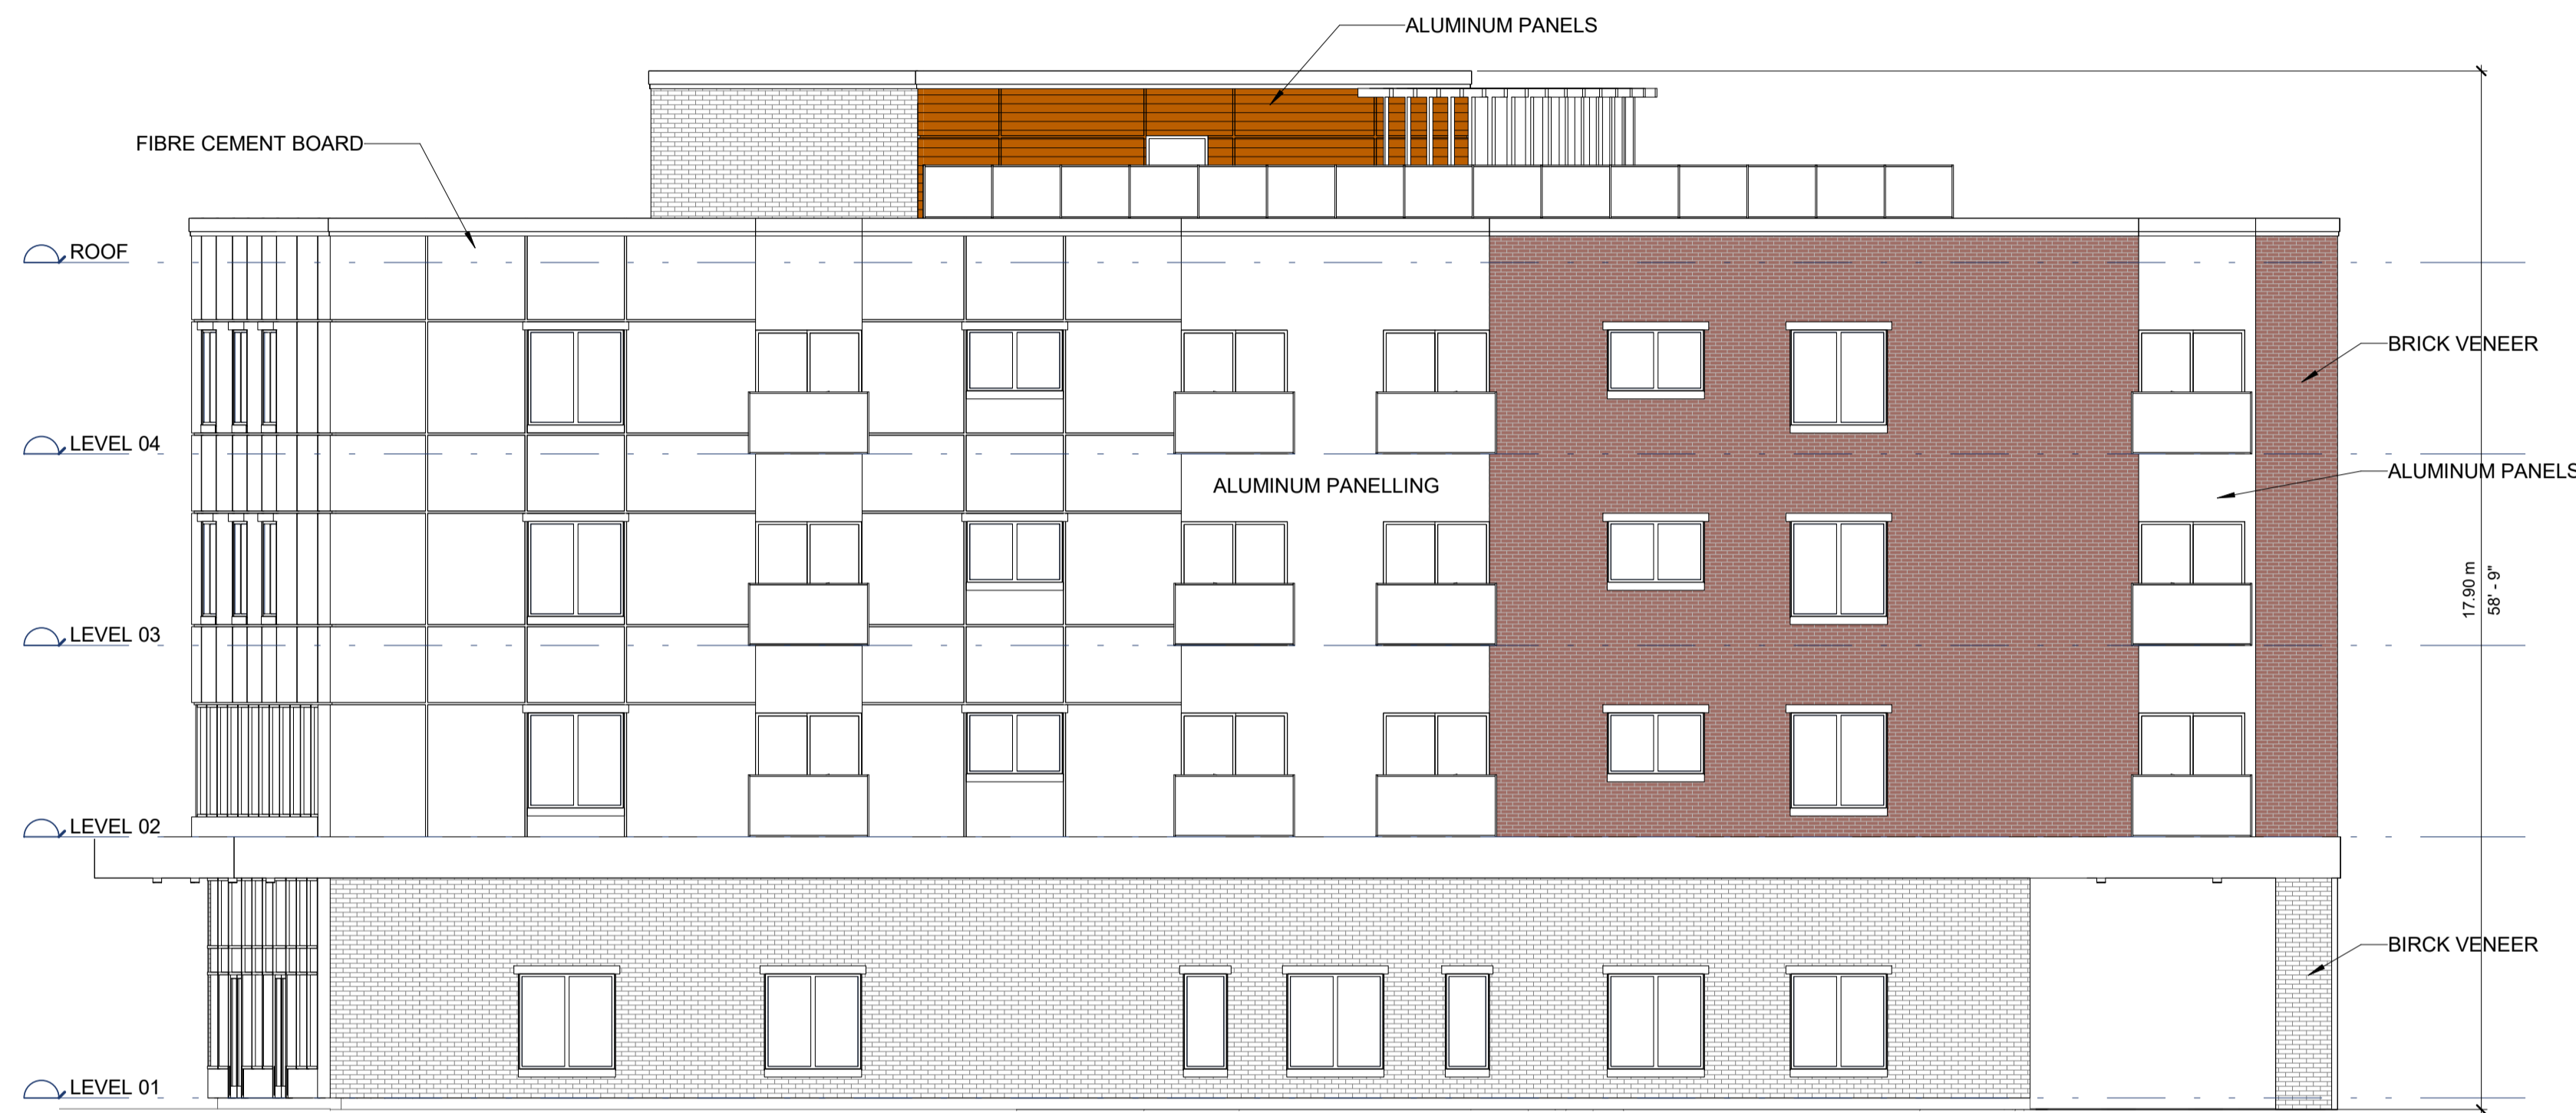

B2 BUILDING ELEVATION - EAST
A401 1:100

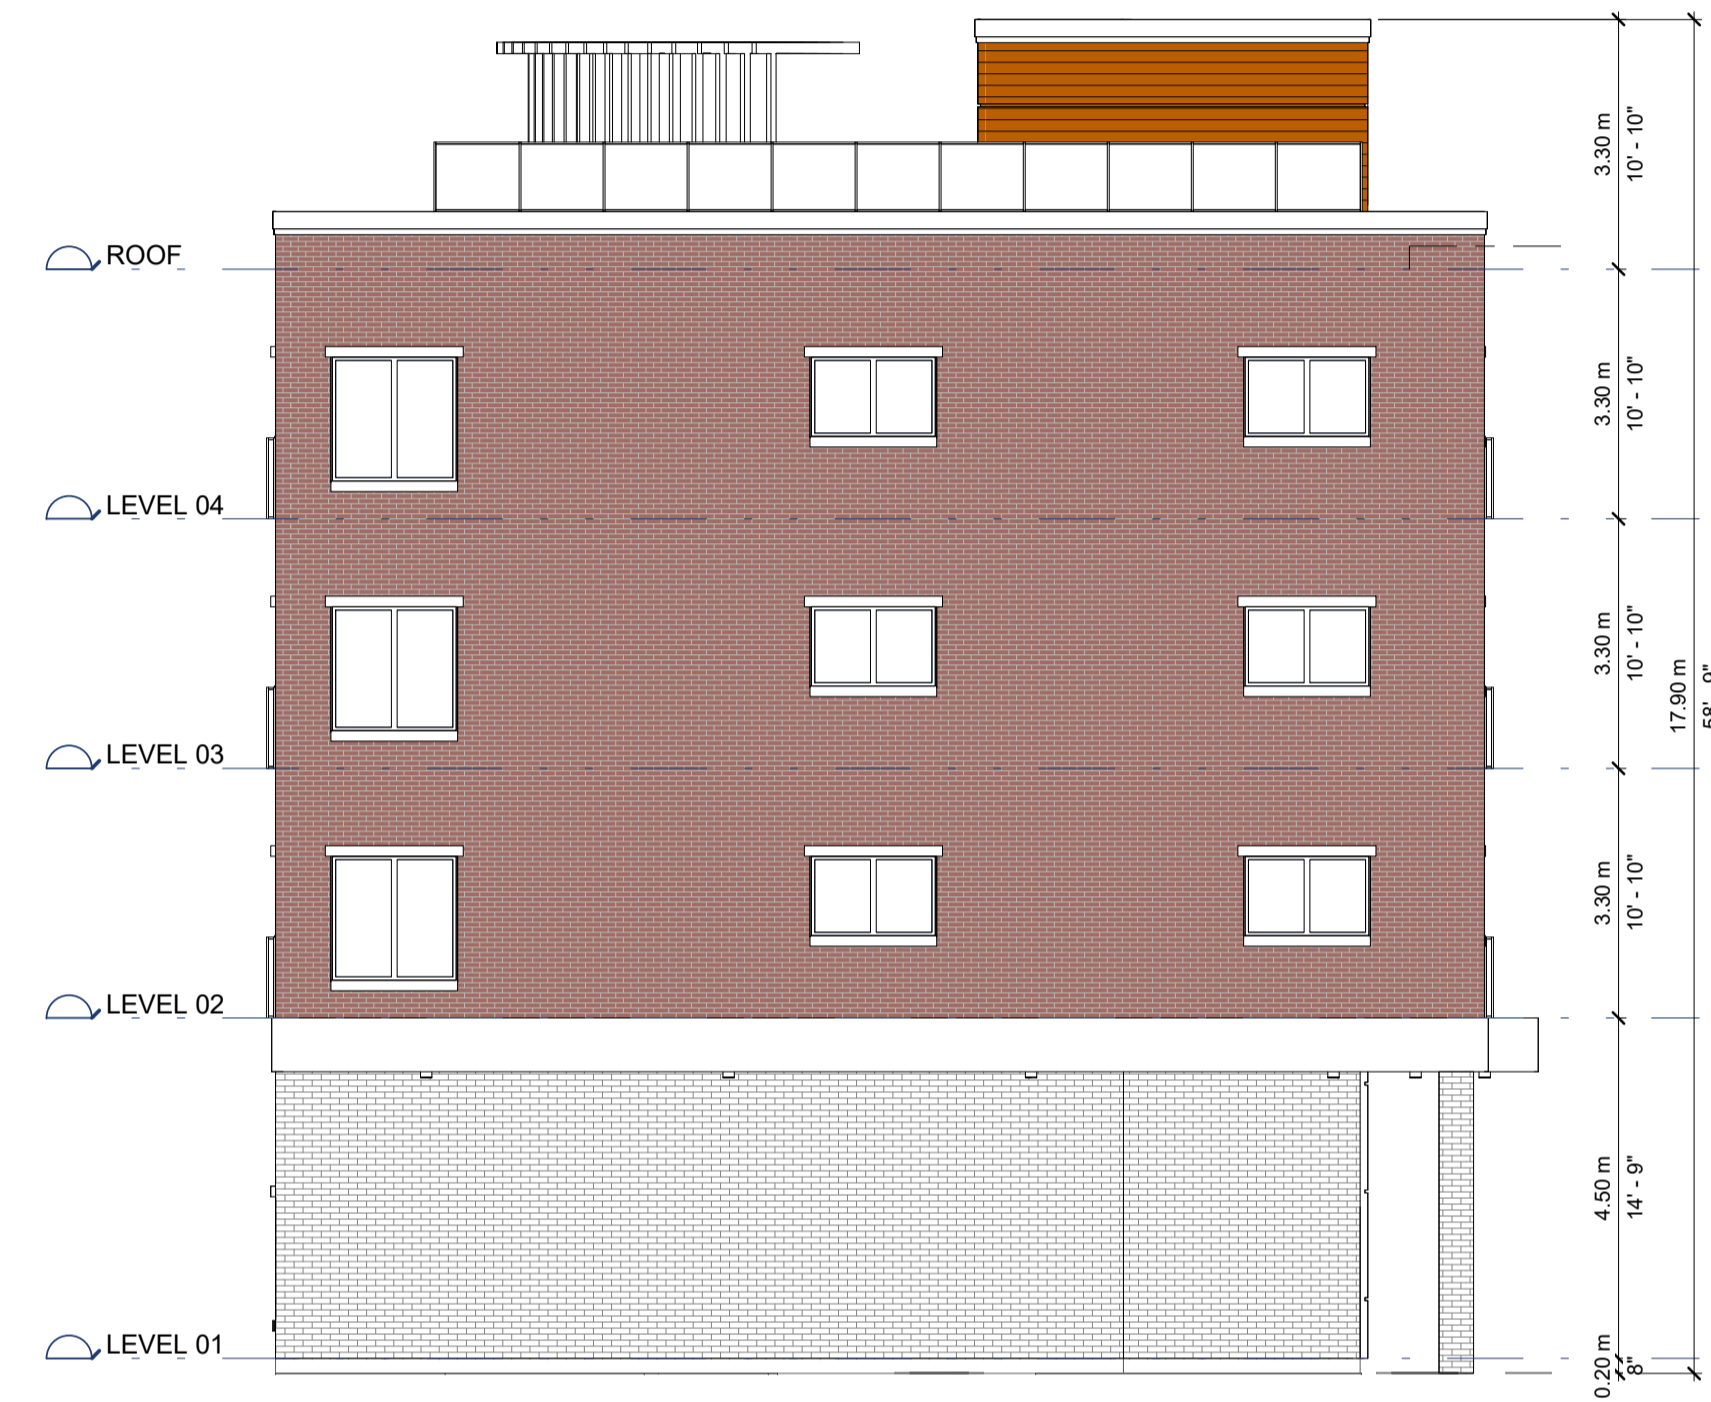

B1 BUILDING ELEVATION - NORTH
A401 1:100



A2 BUILDING ELEVATION - WEST
A401 1:100



A1 BUILDING ELEVATION - SOUTH
A401 1:100

| A | 2022-12-21 | ISSUED FOR SITE PLAN APPLICATION |
|-----------------------------|------------|----------------------------------|
| No. | DATE | DESCRIPTION |
| REVISIONS | | |
| PROJECT | | |
| 4-Storey Mixed Use Building | | |

2663 Innes Road
Ottawa, Ontario

IDEA # 22541 CLIENT #

SHEET NAME
EXTERIOR ELEVATIONS

DATE 2022-12-21 SCALE AS NOTED.
CHECKED BY DRAWN BY

SHEET No. **A401**