

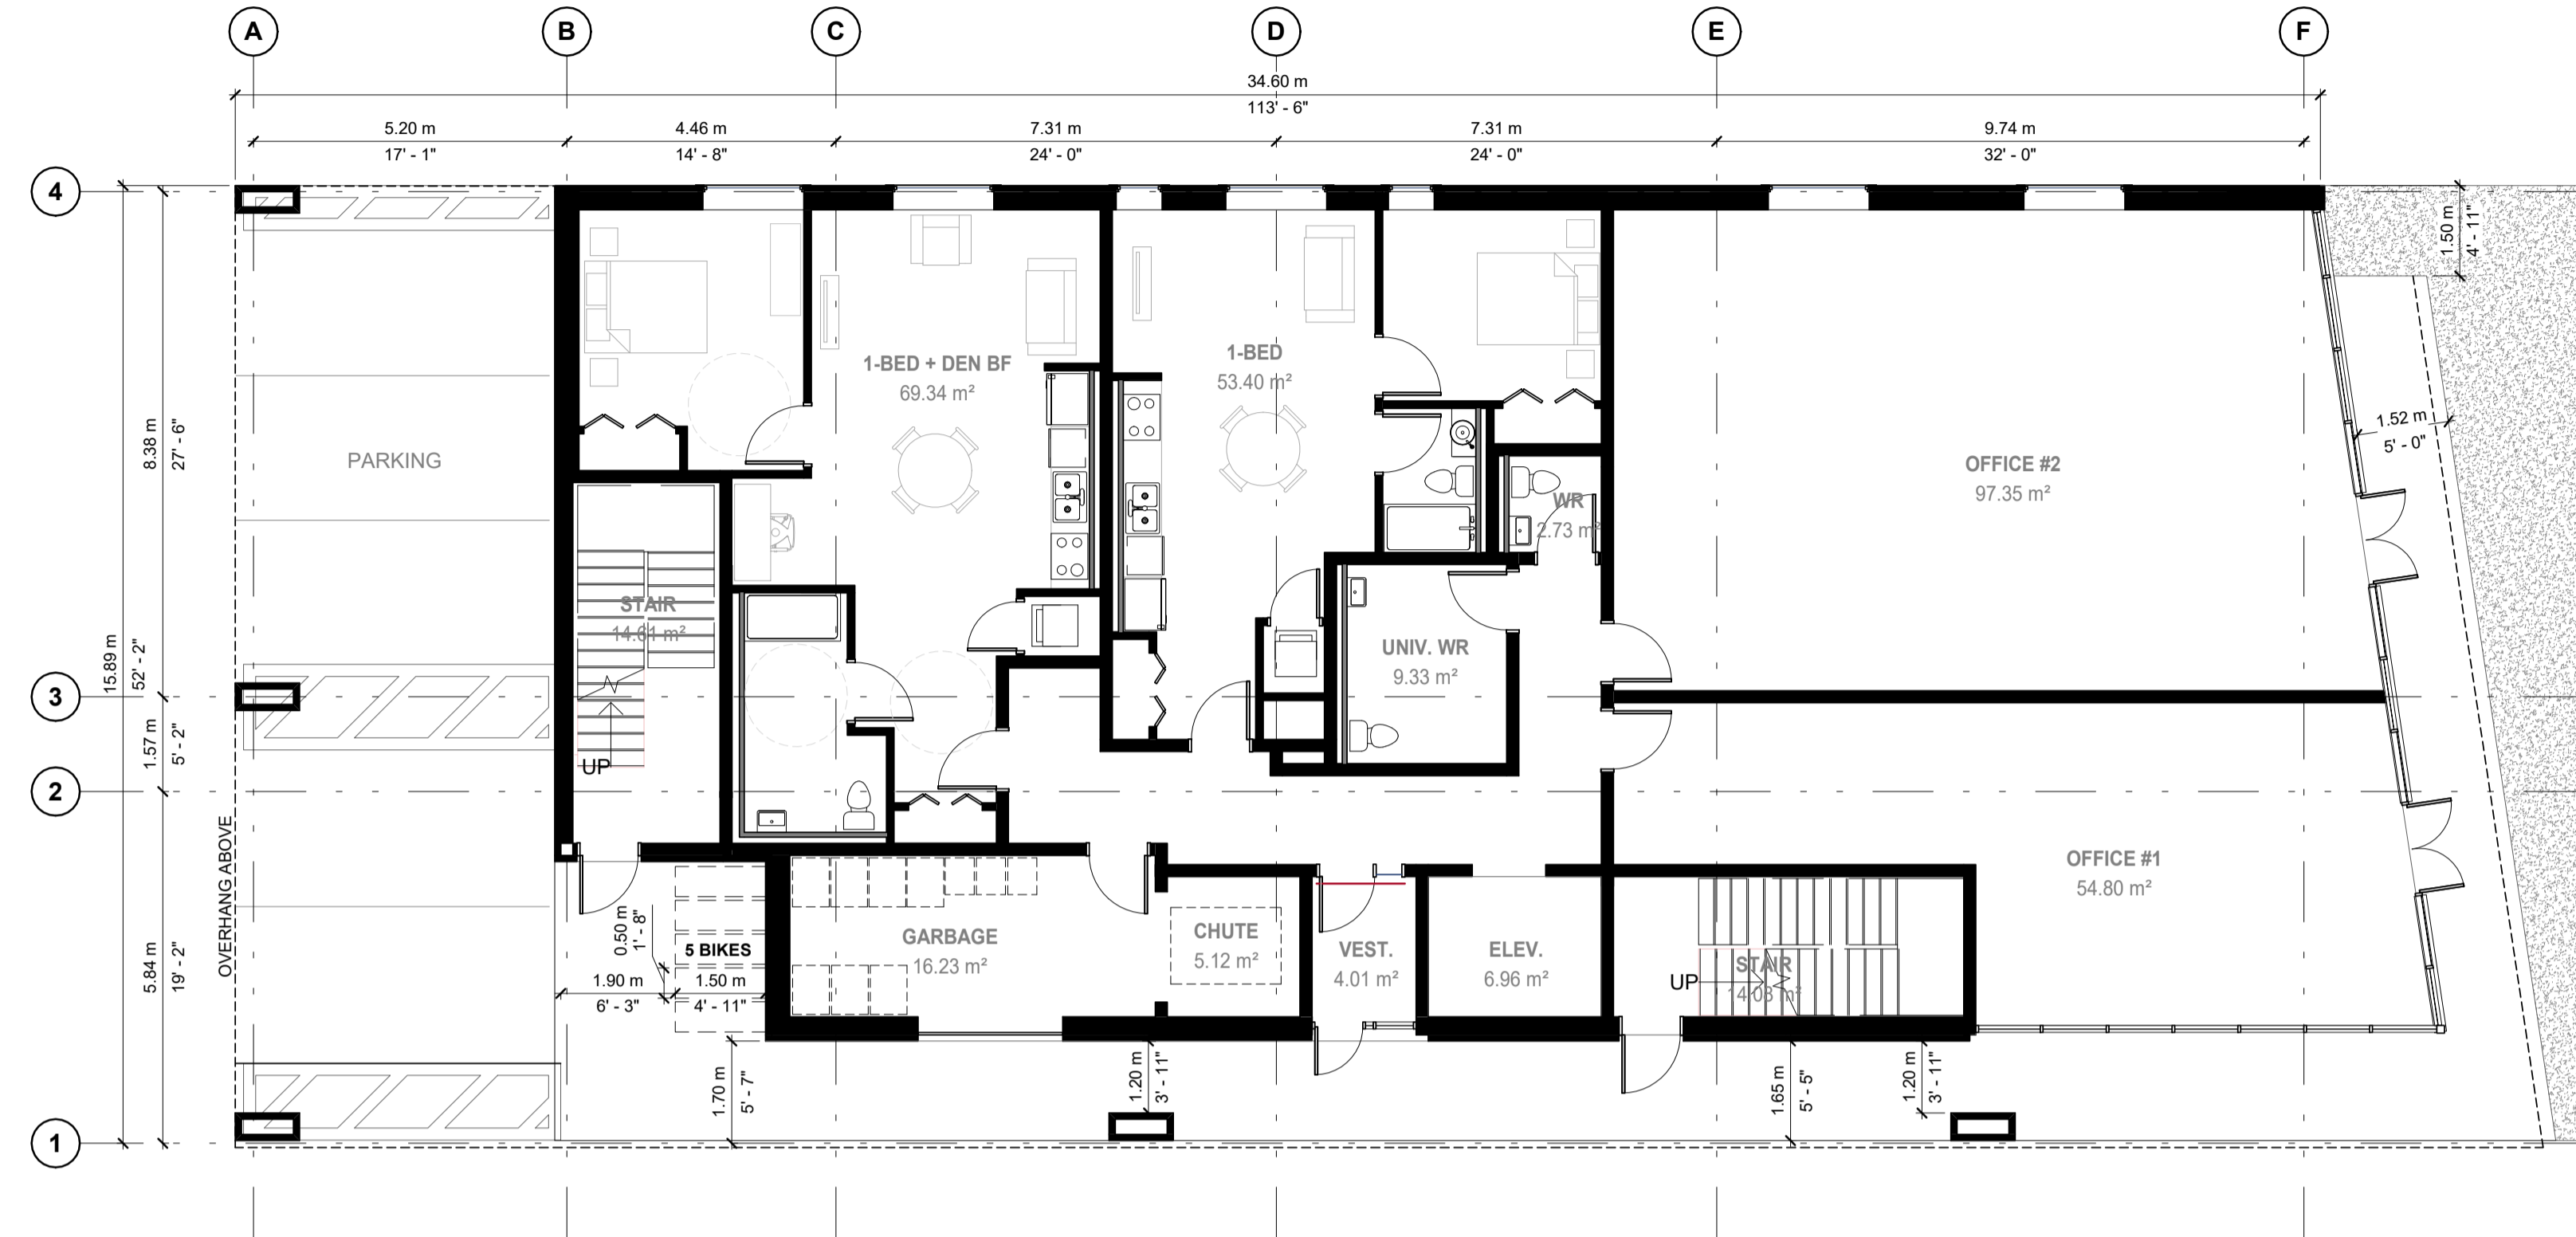


GENERAL NOTES
DO NOT SCALE DRAWINGS.
CONTRACTOR TO VERIFY ALL DIMENSIONS & CONDITIONS
AND REPORT ANY DISCREPANCIES.

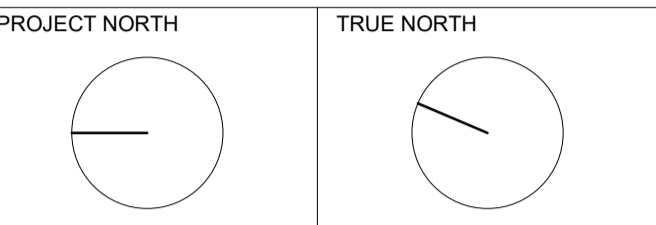

2 FLOOR PLAN - LEVEL 01
A201 1 : 100

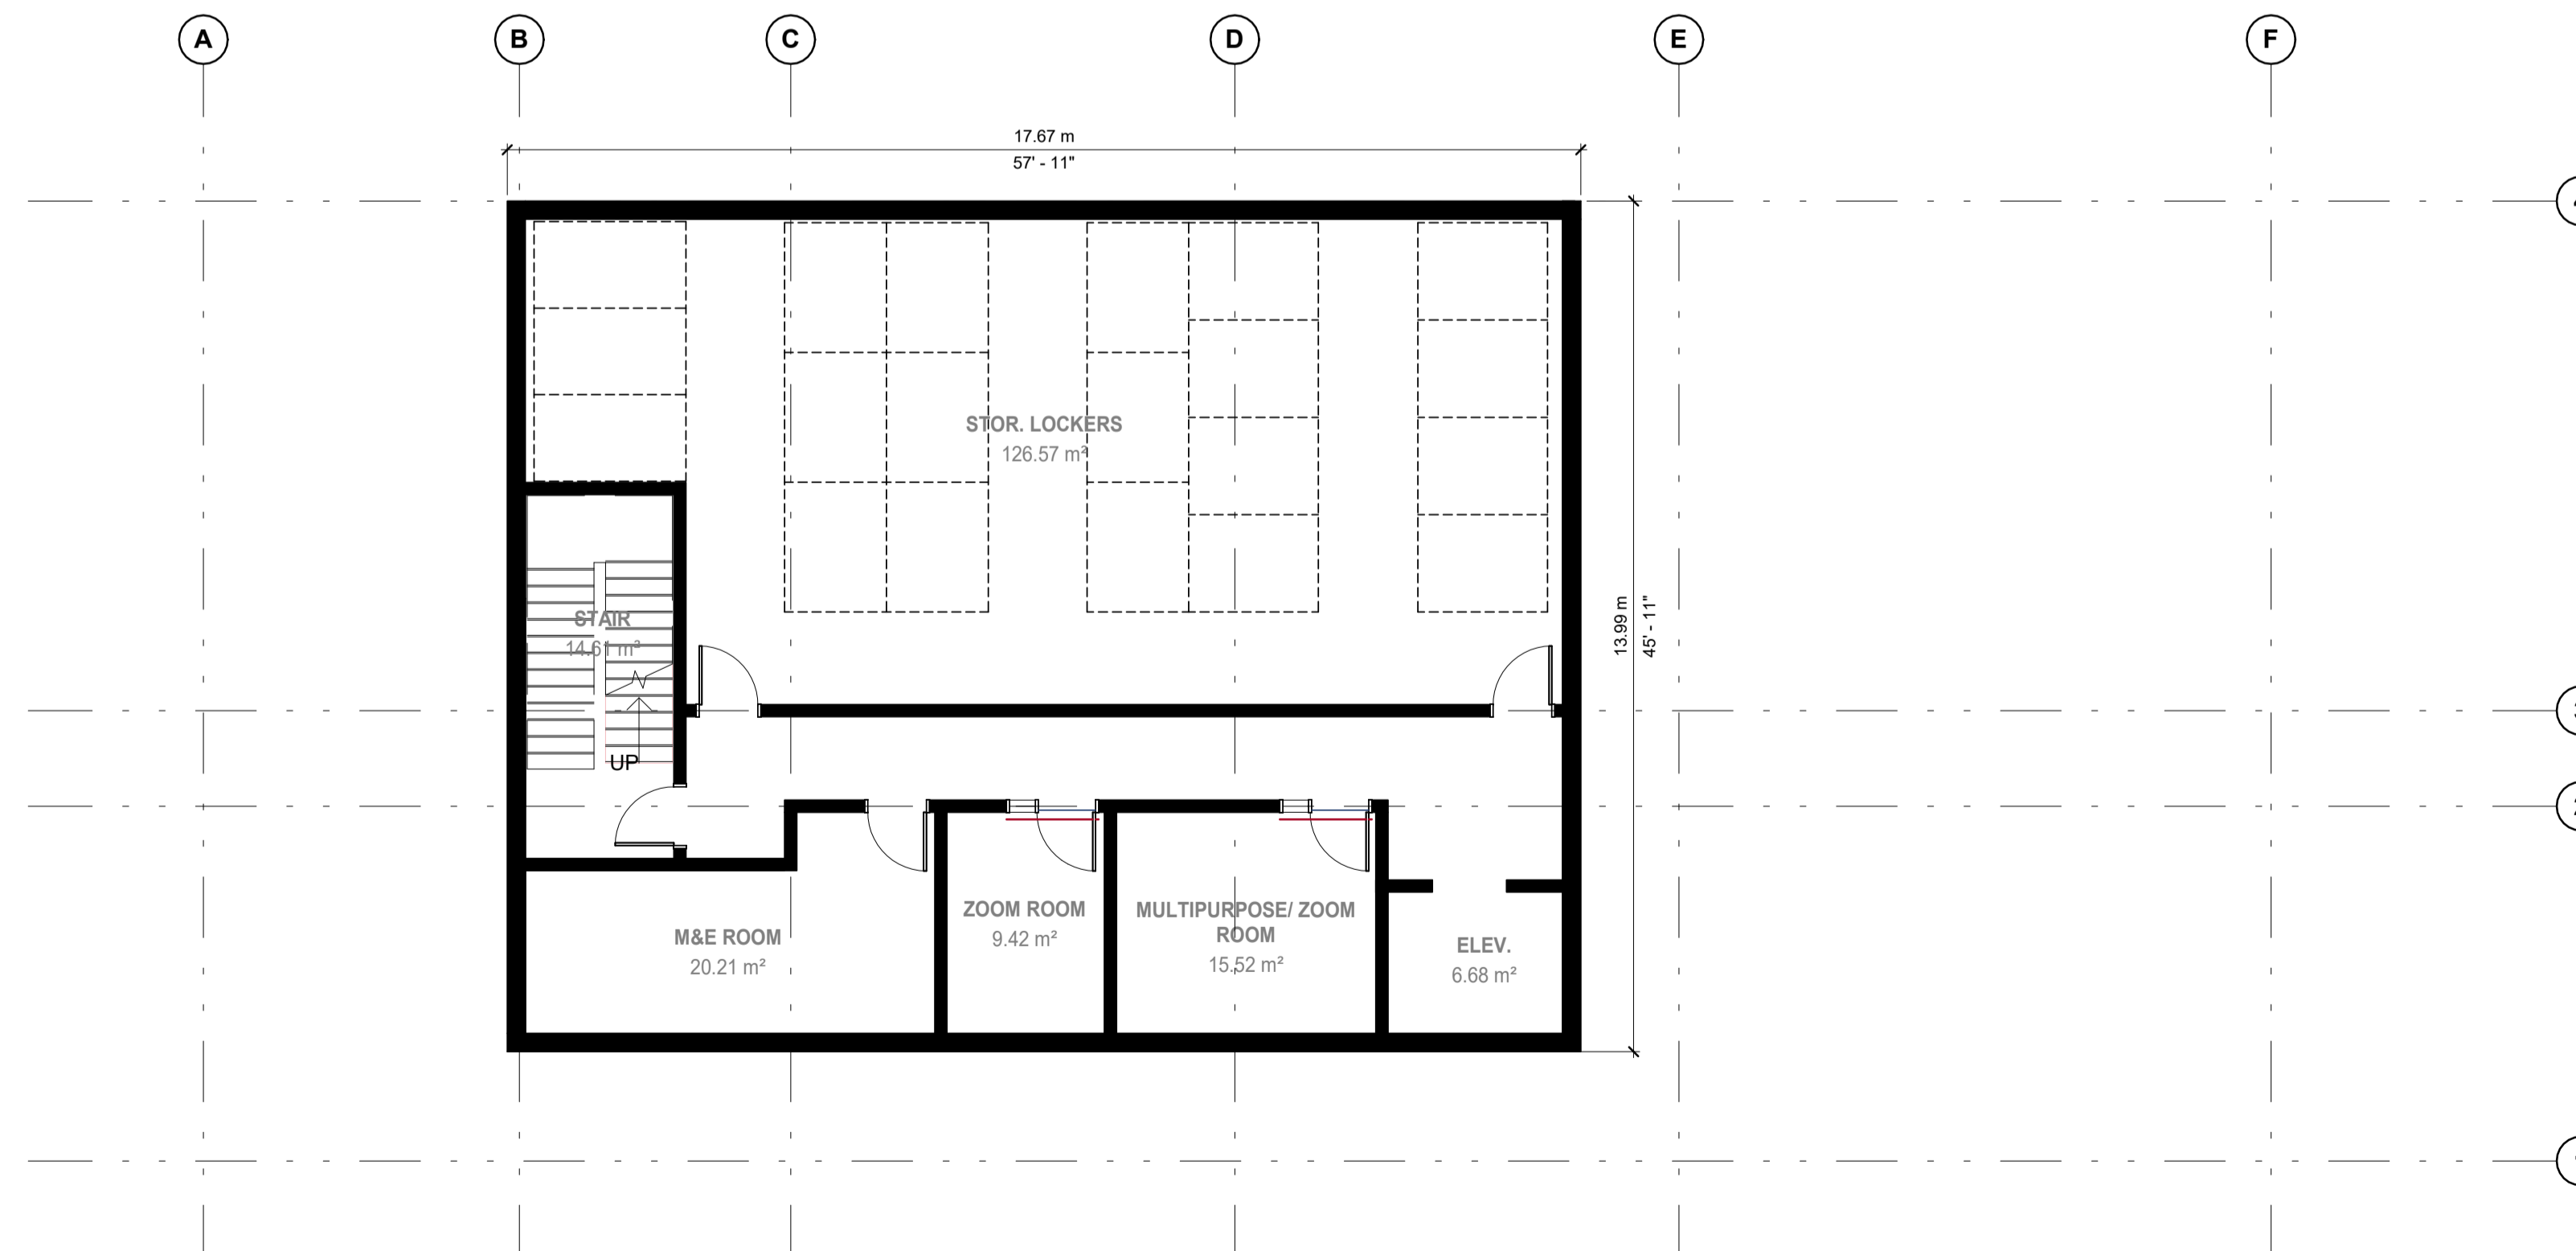

1 BASEMENT LEVEL
A201 1 : 100

A	2022-12-21	ISSUED FOR SITE PLAN APPLICATION
No.	DATE	DESCRIPTION
REVISIONS		
PROJECT		
4-Storey Mixed Use Building		

2663 Innes Road
Ottawa, Ontario

IDEA # 22541 CLIENT #

SHEET NAME
FLOOR PLAN - BASEMENT & LEVEL 01

DATE	SCALE
2022-12-21	AS NOTED.
CHECKED BY	DRAWN BY

SHEET No. **A201**