



SCHEDULE - PUBLIC WASHROOM ACCESSORIES (SEE SPECIFICATION)	
TAG	DESCRIPTION
GB-L	GRAB BAR - L SHAPE
GB-S	GRAB BAR - STRAIGHT
HD	ELECTRIC HAND DRYER (SEE ELEC)
LM-1	LAVATORY MIRROR
RHK-1	HOOK - DOUBLE ROBE
SD-1	SOAP DISPENSER - WALL MOUNT
SH-1	WALL SHELF 18"
SNW-1	SANITARY NAPKIN WASTE - SURFACE MOUNT
TPD-1	TOILET PAPER DISPENSOR, DOUBLE


INSTALL PLYWOOD BACKING BEHIND ALL ACCESSORIES
 COORDINATE SIZE & LOCATION OF BACKING TO BE INSTALLED WITH WASHROOM ACCESSORY SHOP DRAWINGS
 SEE A900 FOR FINISH SCHEDULES

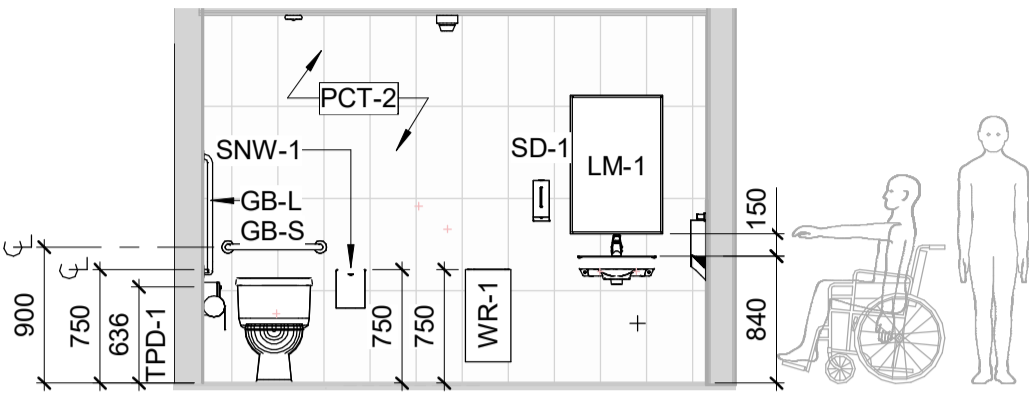


E6 ELEVATION: UNIVERSAL WASHROOM (NORTH)
 A221 1: 50

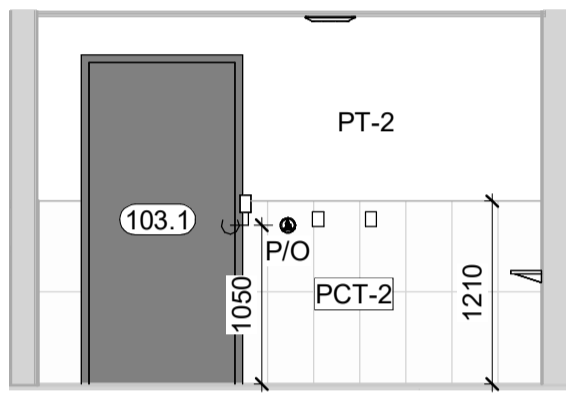


D6 ELEVATION: UNIVERSAL WASHROOM (SOUTH)
 A221 1: 50

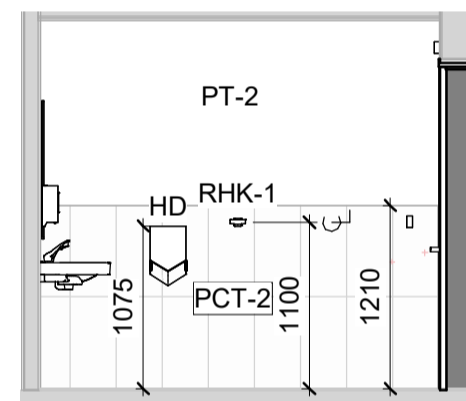


C6 ELEVATION: UNIVERSAL WASHROOM (EAST)
 A221 1: 50

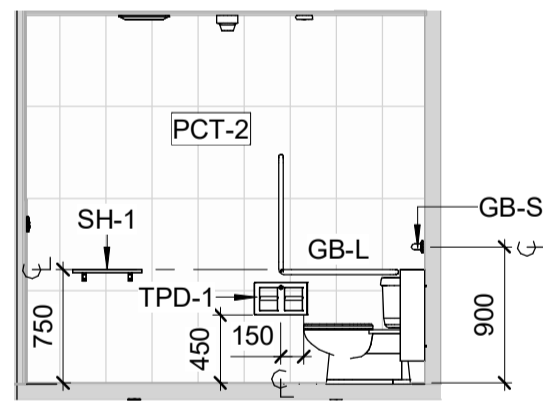


B6 ELEVATION: UNIVERSAL WASHROOM (WEST)
 A221 1: 50

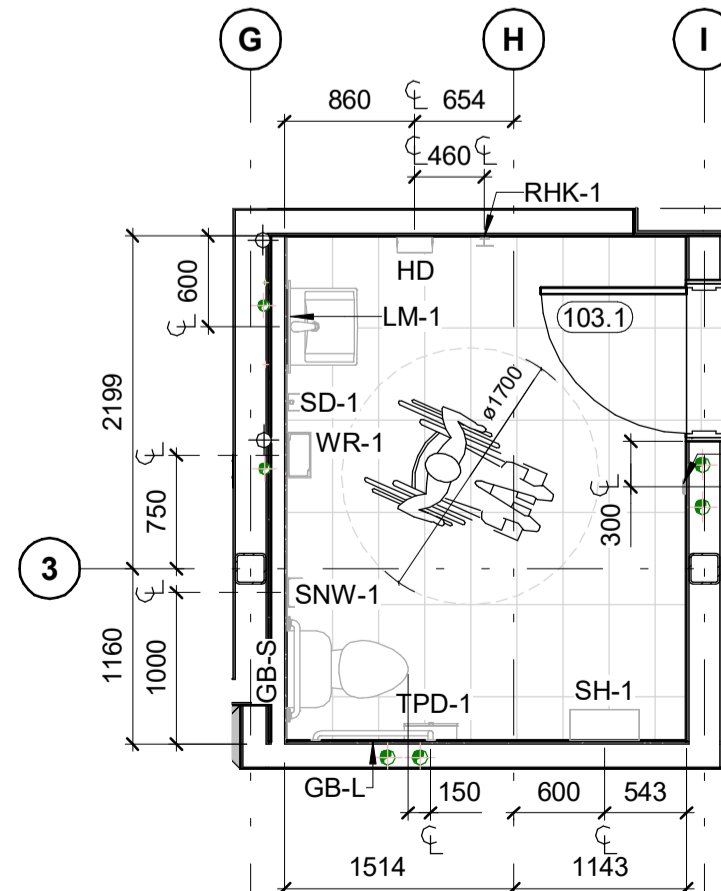


A6 ENLARGED PLAN: UNIVERSAL WASHROOM
 A221 1: 50

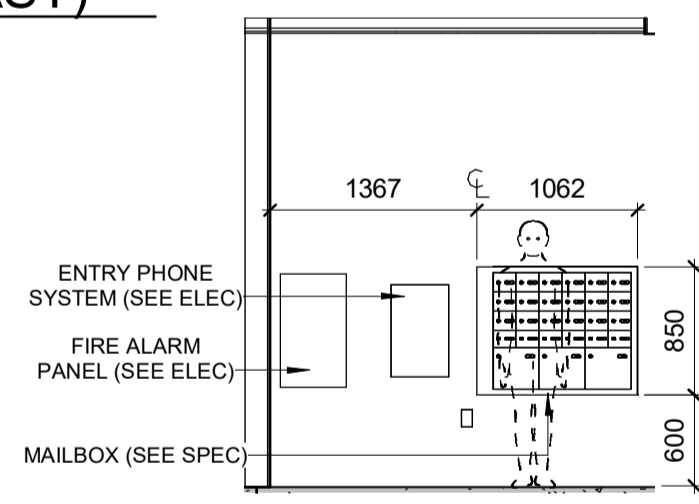


B5 ELEVATION: VESTIBULE
 A221 1: 50

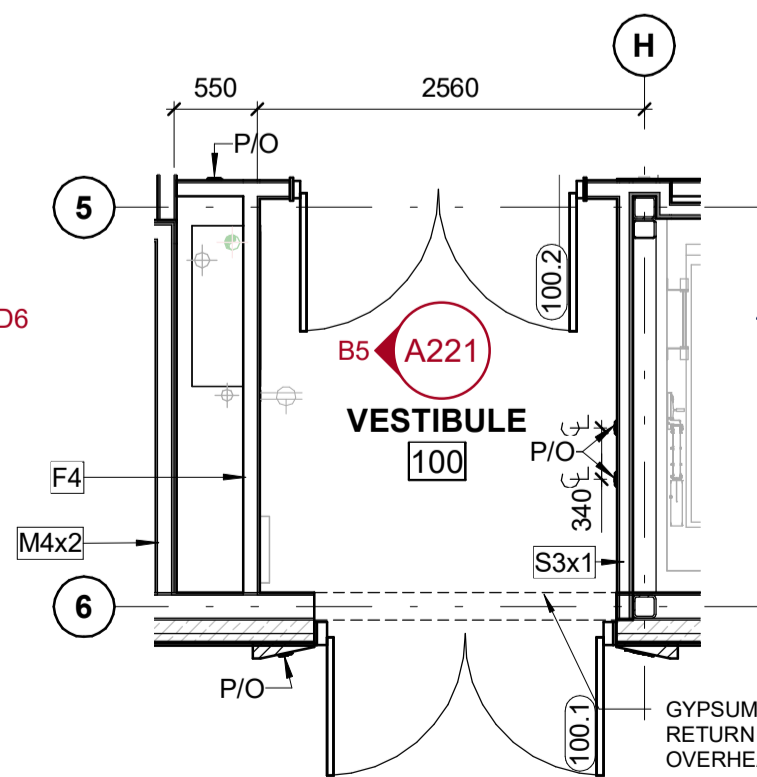

A5 ENLARGED PLAN: ENTRANCE VESTIBULE
 A221 1: 50

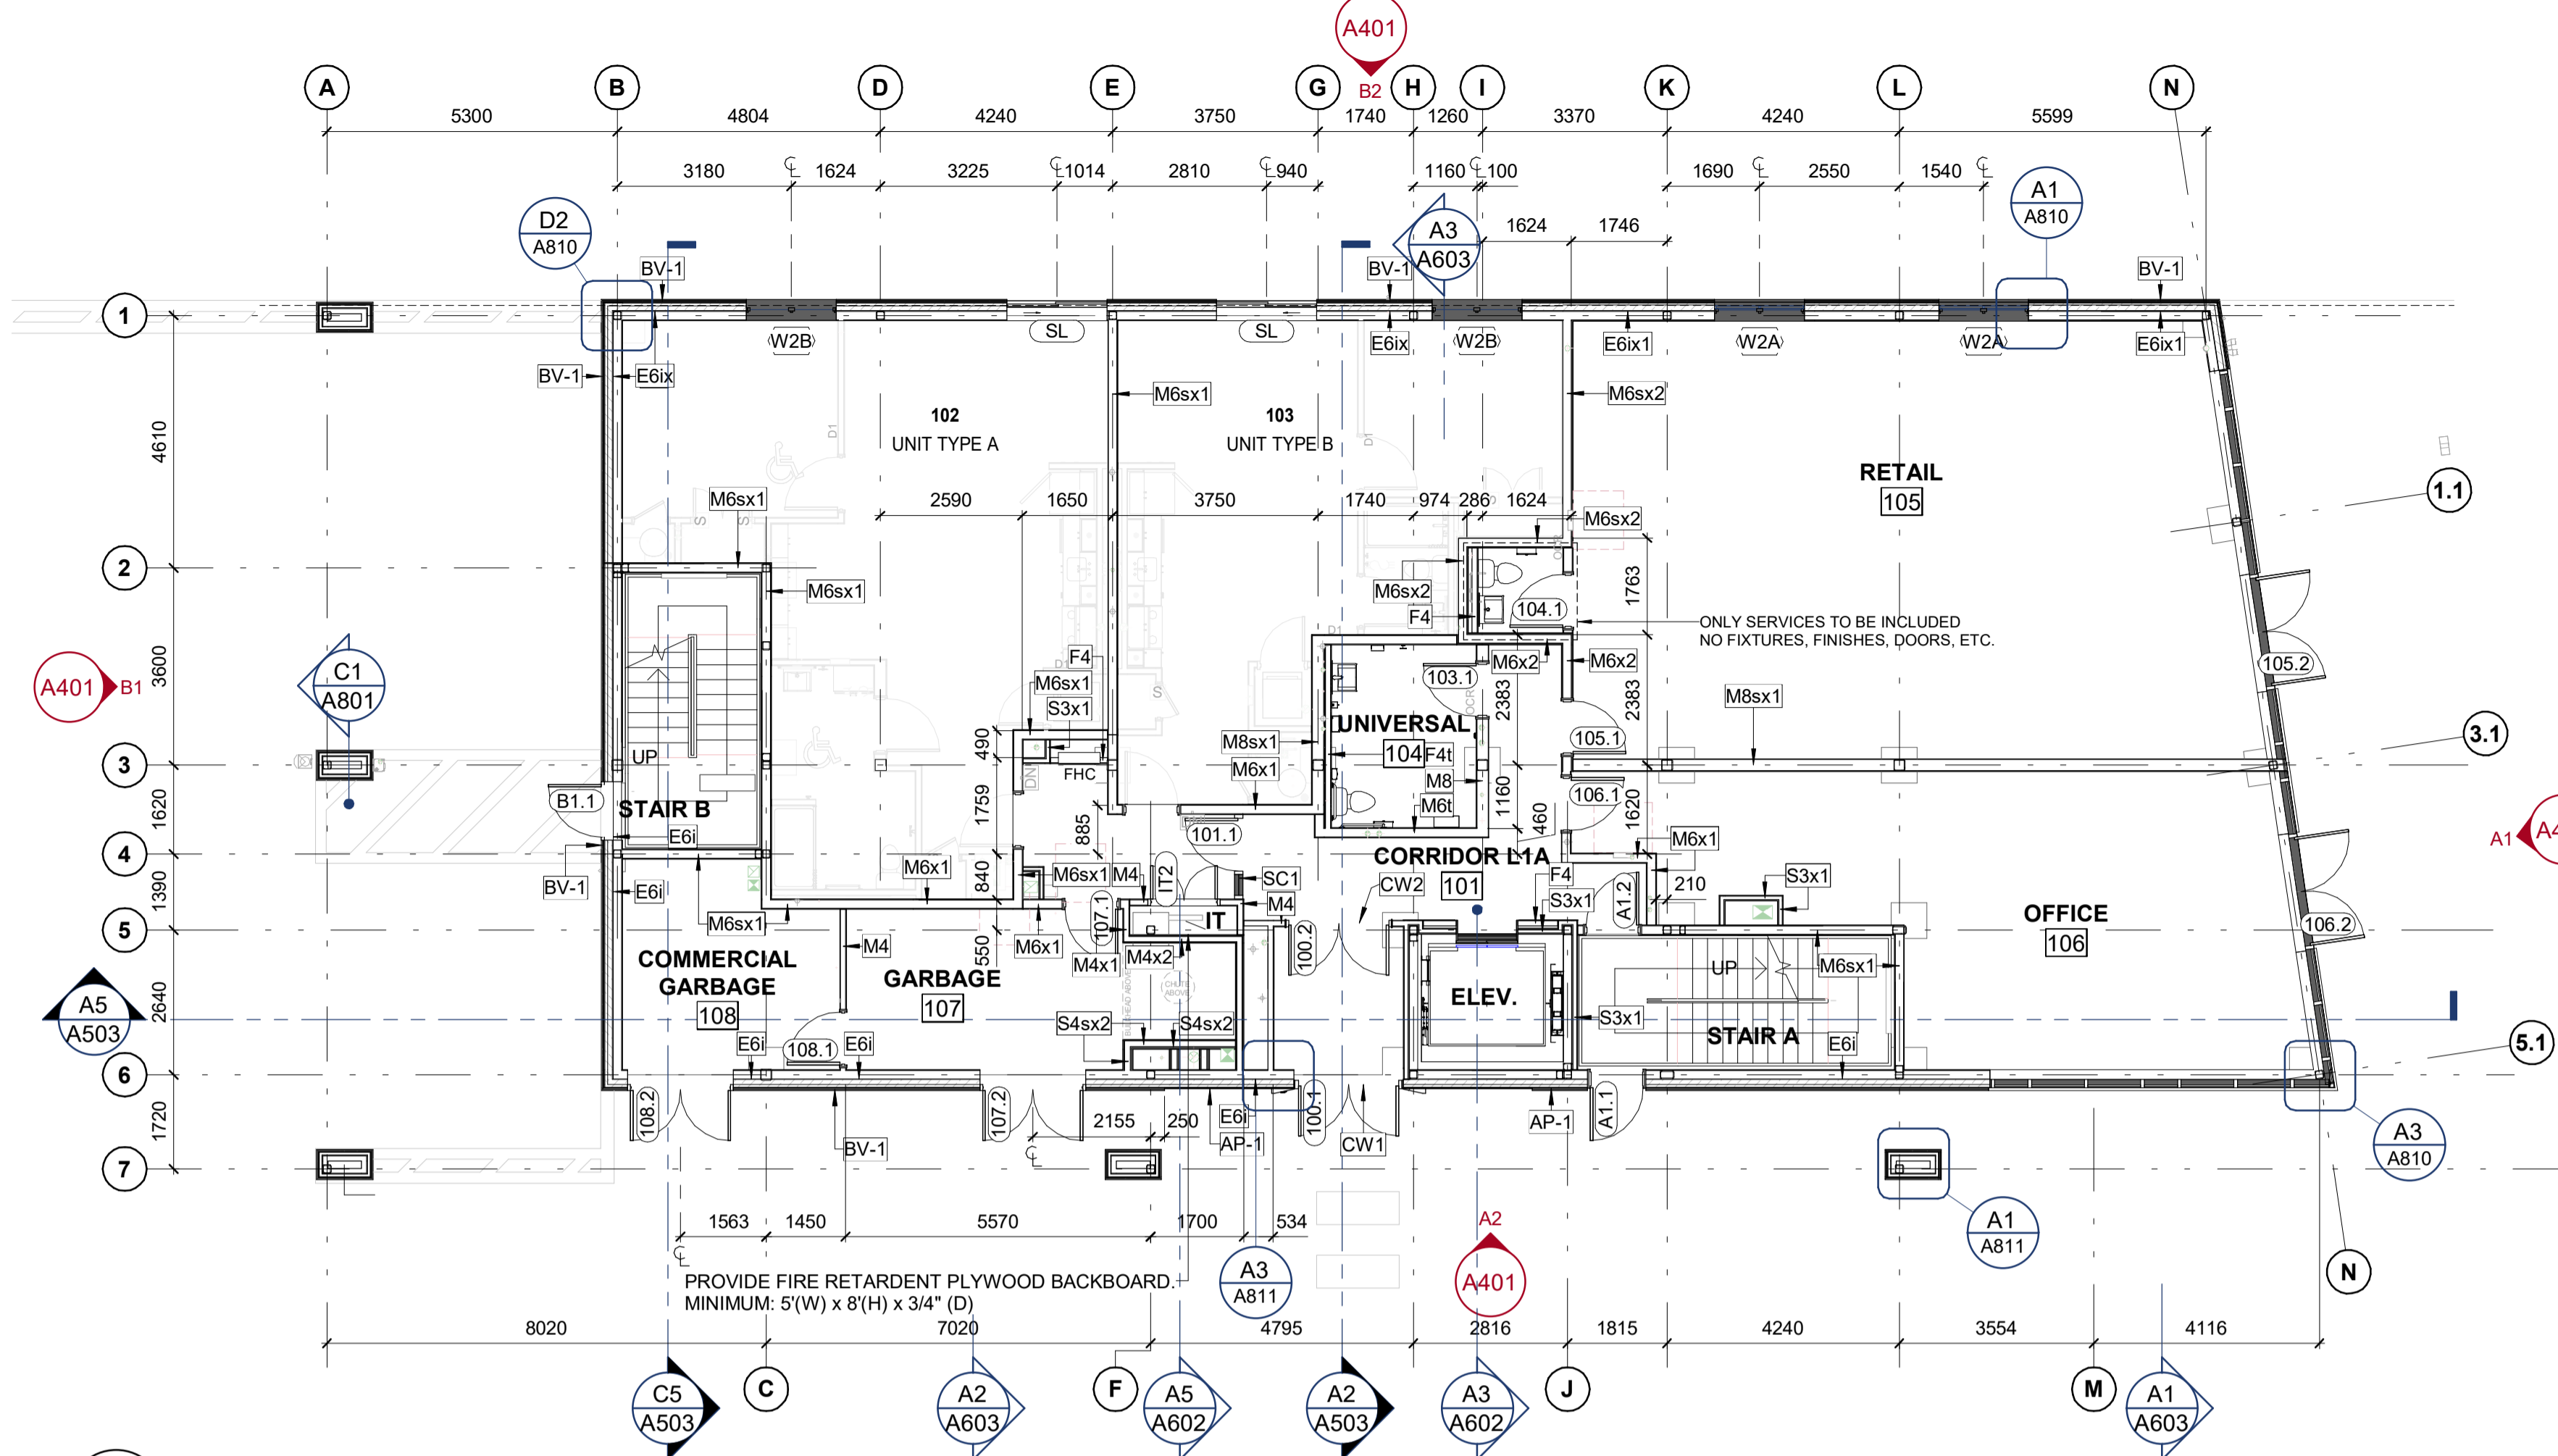


C4 LAYOUT PLAN - LEVEL 01
 A221 1: 100

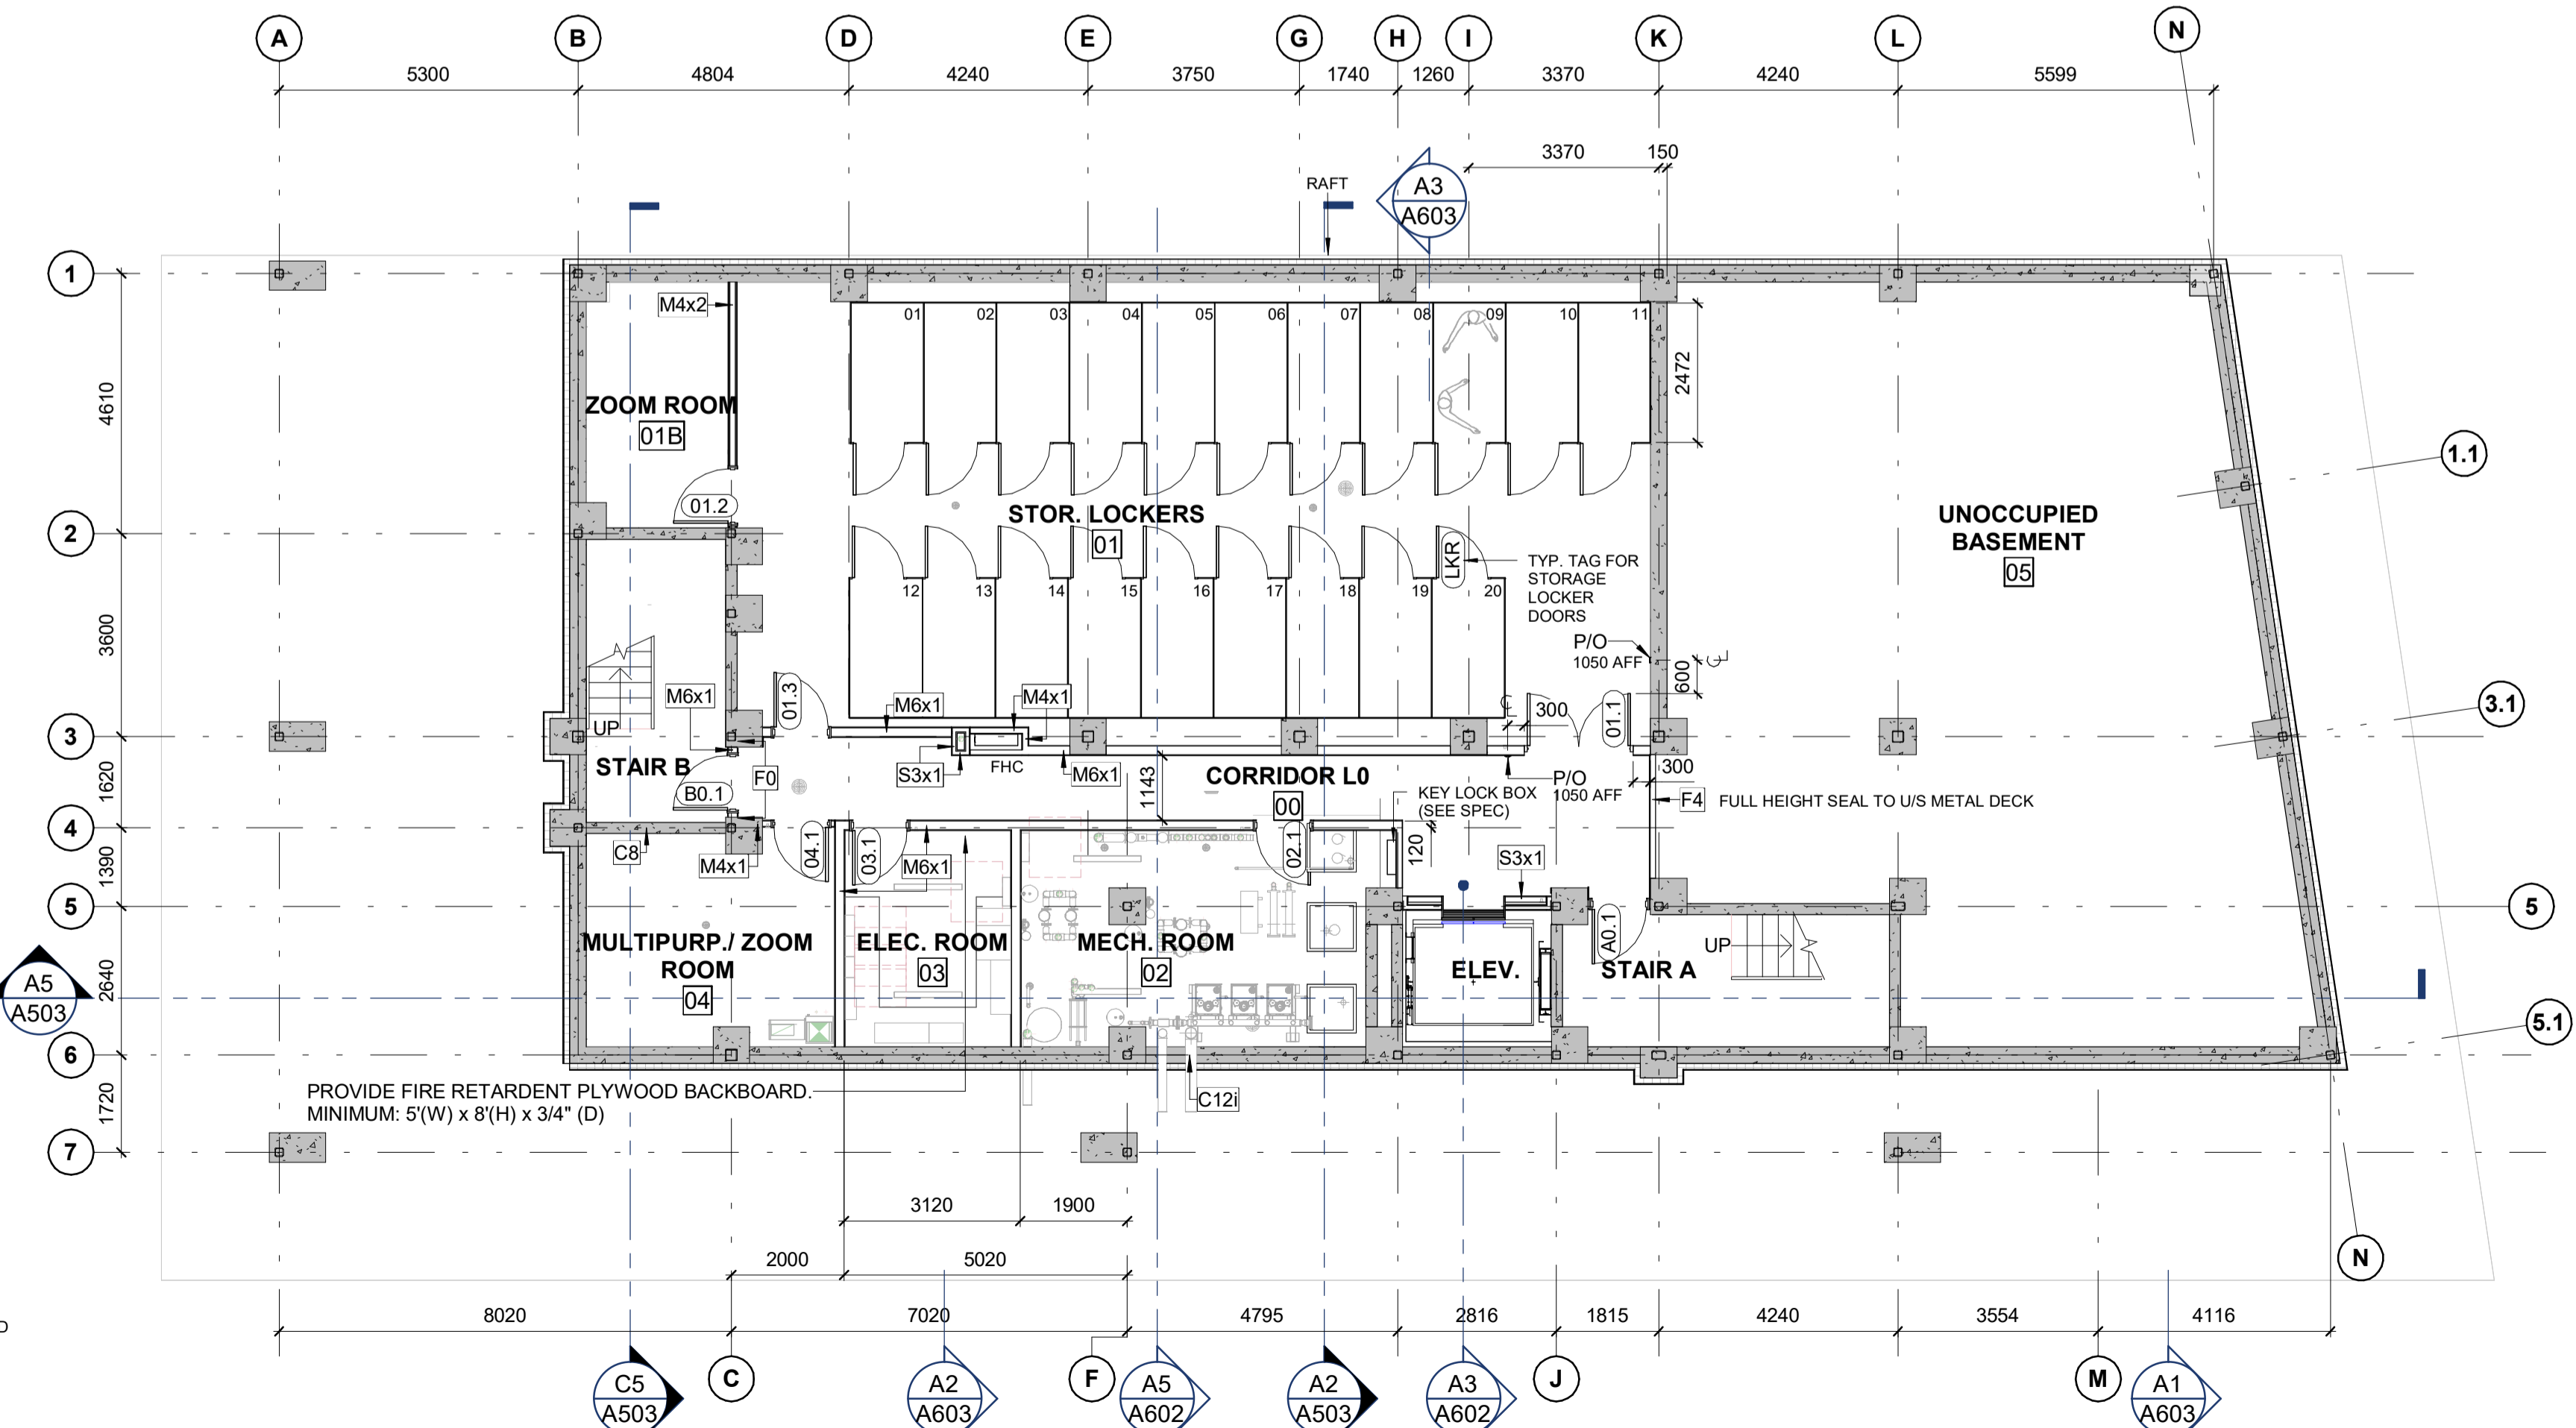

A4 LAYOUT PLAN - BASEMENT
 A221 1: 100



GENERAL NOTES
 DO NOT SCALE DRAWINGS.
 CONTRACTOR TO VERIFY ALL DIMENSIONS & CONDITIONS
 AND REPORT ANY DISCREPANCIES.

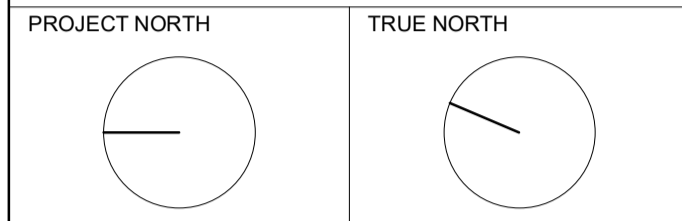

No.	DATE	DESCRIPTION
K	2023-08-30	RE-ISSUED FOR SITE PLAN CONTROL
J	2023-08-25	ADDENDUM 002
I	2023-08-18	ADDENDUM 001
H	2023-08-11	ISSUED FOR TENDER
G	2023-07-28	ISSUED FOR BUILDING PERMIT
F	2023-07-21	99% ISSUED FOR COORDINATION
E	2023-06-29	ISSUED FOR COORDINATION
D	2023-04-21	66% ISSUED FOR COORDINATION
C	2023-03-31	33% ISSUED FOR COORDINATION
B	2023-01-19	ISSUED FOR DESIGN UPDATE
A	2022-12-21	ISSUED FOR SITE PLAN APPLICATION

REVISIONS
 PROJECT
4-Storey Mixed Use Building

8743169 Canada Ltd
 RE-ISSUED FOR SITE PLAN CONTROL
 2663 Innes Road
 Ottawa, Ontario K1B 3J7

IDEA # 22541 CLIENT #

SHEET NAME
LAYOUT PLAN - BASEMENT & LEVEL 01

DATE	2023-07-21	SCALE	AS NOTED.
CHECKED BY	DDS	DRAWN BY	AR/NJ/ND
SHEET No.			