


ID	Qtv	Botanical Name	Common Name	Sched. Size	Remarks
		TREES			
Ab	1	Abies balsamea	Balsam Fir	200 cm ht	WB, Staked
Ag	2	Aesculus glabra	Ohio Buckeye	50mm caliper	WB, Staked
Gt	1	Gleditsia triacanthos inermis	Thornless Honeylocust	60mm caliper	WB, Staked
Gd	1	Gymnocladus dioicus	Kentucky Coffee Tree	50mm caliper	Wire Baske
MHG	2	Malus x `Harvest Gold`	Harvest Gold Crabapple	50mm caliper	WB, Staked
PgYB	2	Picea glauca 'Yukon Blue'	Yukon Blue White Spruce	175 cm ht	WB, Staked
PgP	6	Picea Glauca Pendula	Weeping White Spruce	175 cm ht	WB, Staked
Qr	1	Quercus rubra	Northern Red Oak	60mm caliper	WB Staked
SrIS	3	Syringa reticulata 'Ivory Silk'	Ivory Silk Tree Lilac	50mm caliper	WB, Staked
	95	SHRUBS			
AcS	3	Amelanchier canadensis	Shadblow Serviceberry (Shrub form)		2 gallon pot
Auu	9	Arctostaphylos uva-ursi	Bearberry, Kinnikinick		Potted
DI	11	Diervilla lonicera	Dwarf Bush-honeysuckle		2 gallon pot
JsBA	34	Juniperus scopulorum 'Blue Arrow'	Blue Arrow Juniper	150 cm ht	Potted
MaP	2	Morus alba 'Pendula'	Weeping Mulberry (Fruitless)	40cm stem	Potted
PoDM	11	Physocarpus opulifolius 'Donna May'	Little Devil Ninebark		2 gallon pot
PpG	5	Picea pungens 'Glauca Globosa'	Globe Blue Spruce	100cm ht	Potted
ТоН	20	Thuja occidentalis 'Holmstrup'	Holmstrup Eastern Arborvitae	150 cm ht.	Potted
	75	ORNAMENTAL GRASSES			
CaKF	21	Calamagrostis x acutiflora 'Karl Foerst	Karl Foerster Feather Reed Grass	3 year	1 gallon pot
Pv	20	Panicum virgatum	Switch Grass		1 gallon pot
Ss	34	Schizachyrium scoparium(Andropogor	Little Bluestem		1 gallon pot
	61	PERENNIALS			
PvA	61	Perennial Mix A	Sun-Shade varieties	150mm pot	



NOTE:


THIS PLAN IS ISSUED FOR SITE PLAN CONTROL SUBMISSION ONLY. ADDITIONAL DETAILING AND SPECIFICATIONS ARE REQUIRED PRIOR TO TENDERING OR CONSTRUCTION.

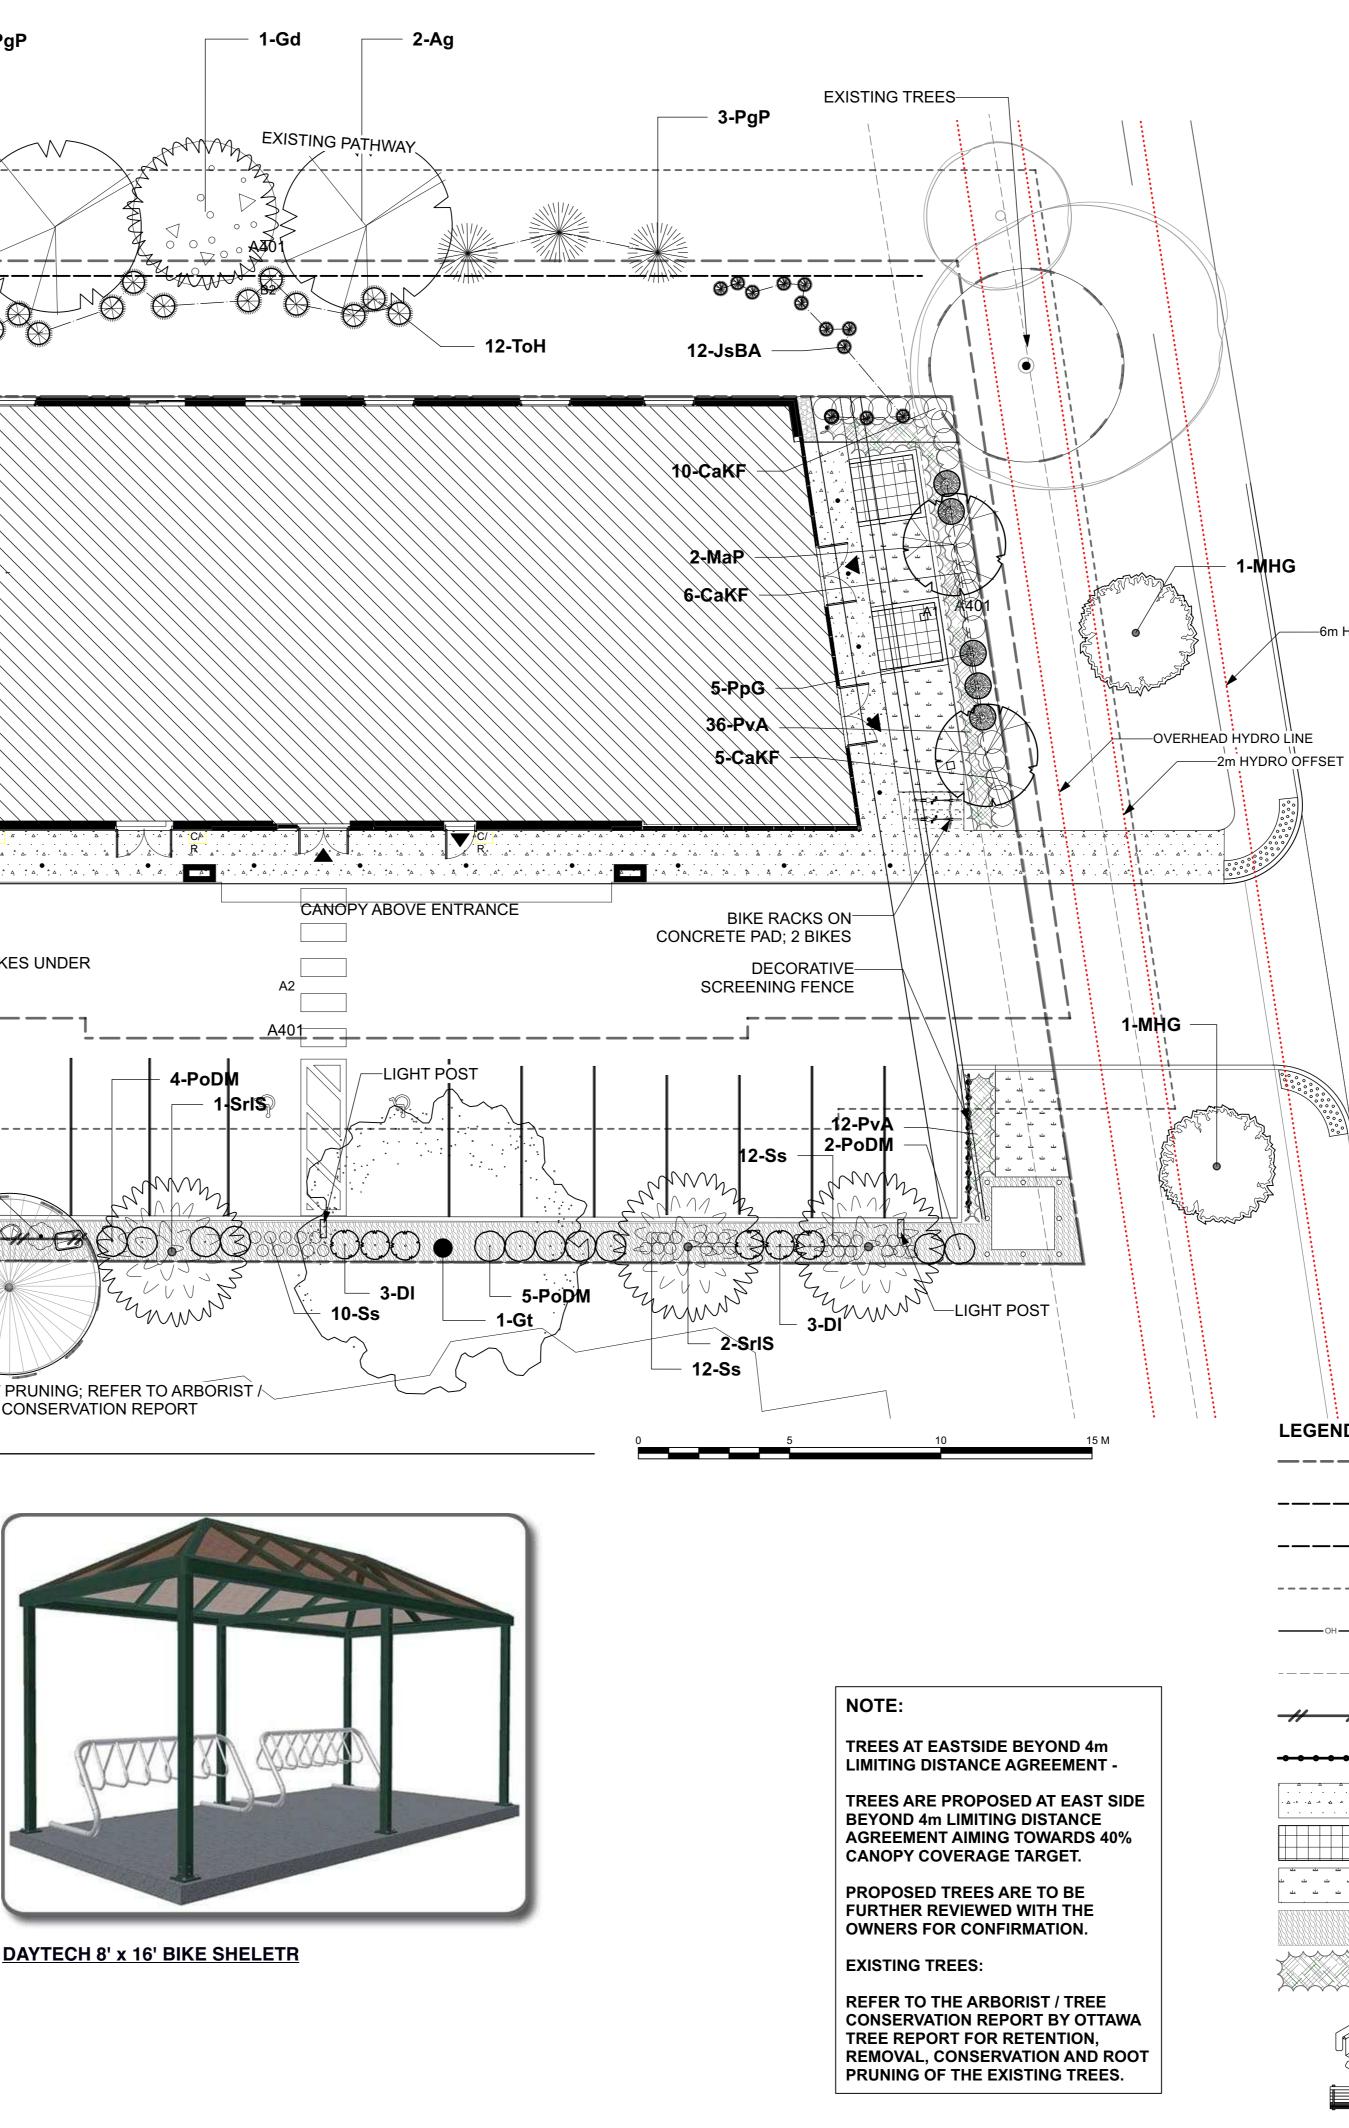

-6m HYDRO OFFSET

BENCH

----- 7.5m GEOTECHNICAL OFFSET ------ OVERHEAD WIRE ----- OVERHEAD WIRE 2m OFFSET **DECORATIVE DECORATIVE FENCE** CONCRETE SIDEWALK PERMEABLE PAVERS SOD MULCH PERENNIAL VARIETIES DECORATIVE ROCKS PICNIC TABLE

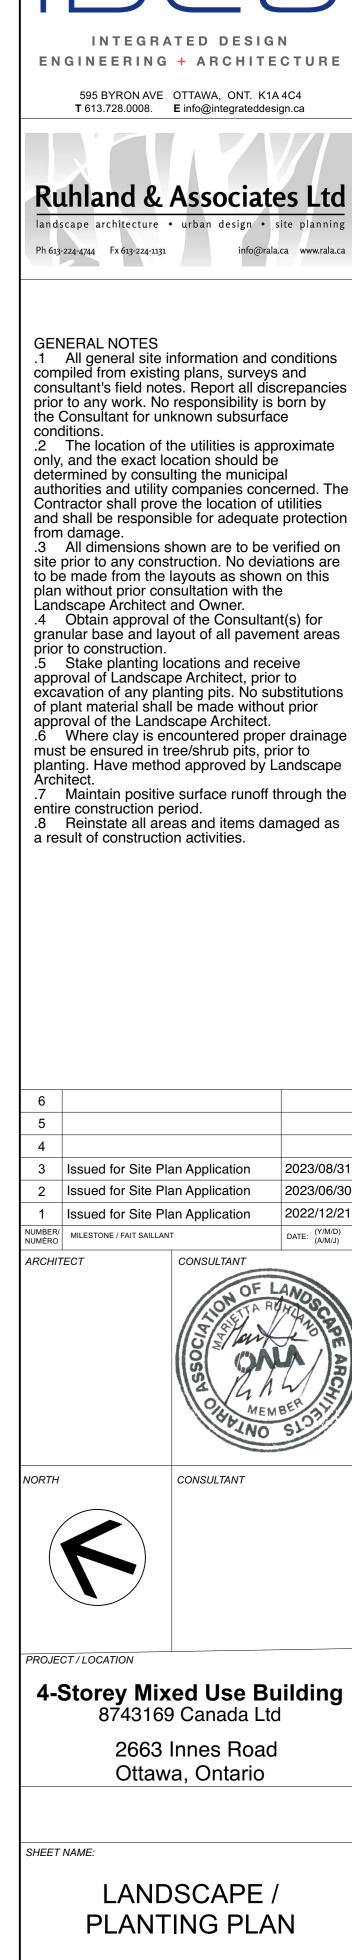

DATE:		
DESIGNED BY / CONCU PAR	CHECKED BY / VERIFIE PAR	
A.A. / T.F.	M.R.	
DRAWN BY / DESSINE PAR	SCALE / ECHELLE	
T.F.		
ROJECT NO.	SHEET NO.	
22-1704	L-01	

L-01.