






GENERAL NOTES
DO NOT SCALE DRAWINGS.
CONTRACTOR TO VERIFY ALL DIMENSIONS & CONDITIONS
AND REPORT ANY DISCREPANCIES.


PROJECT NORTH

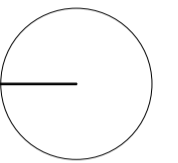

TRUE NORTH

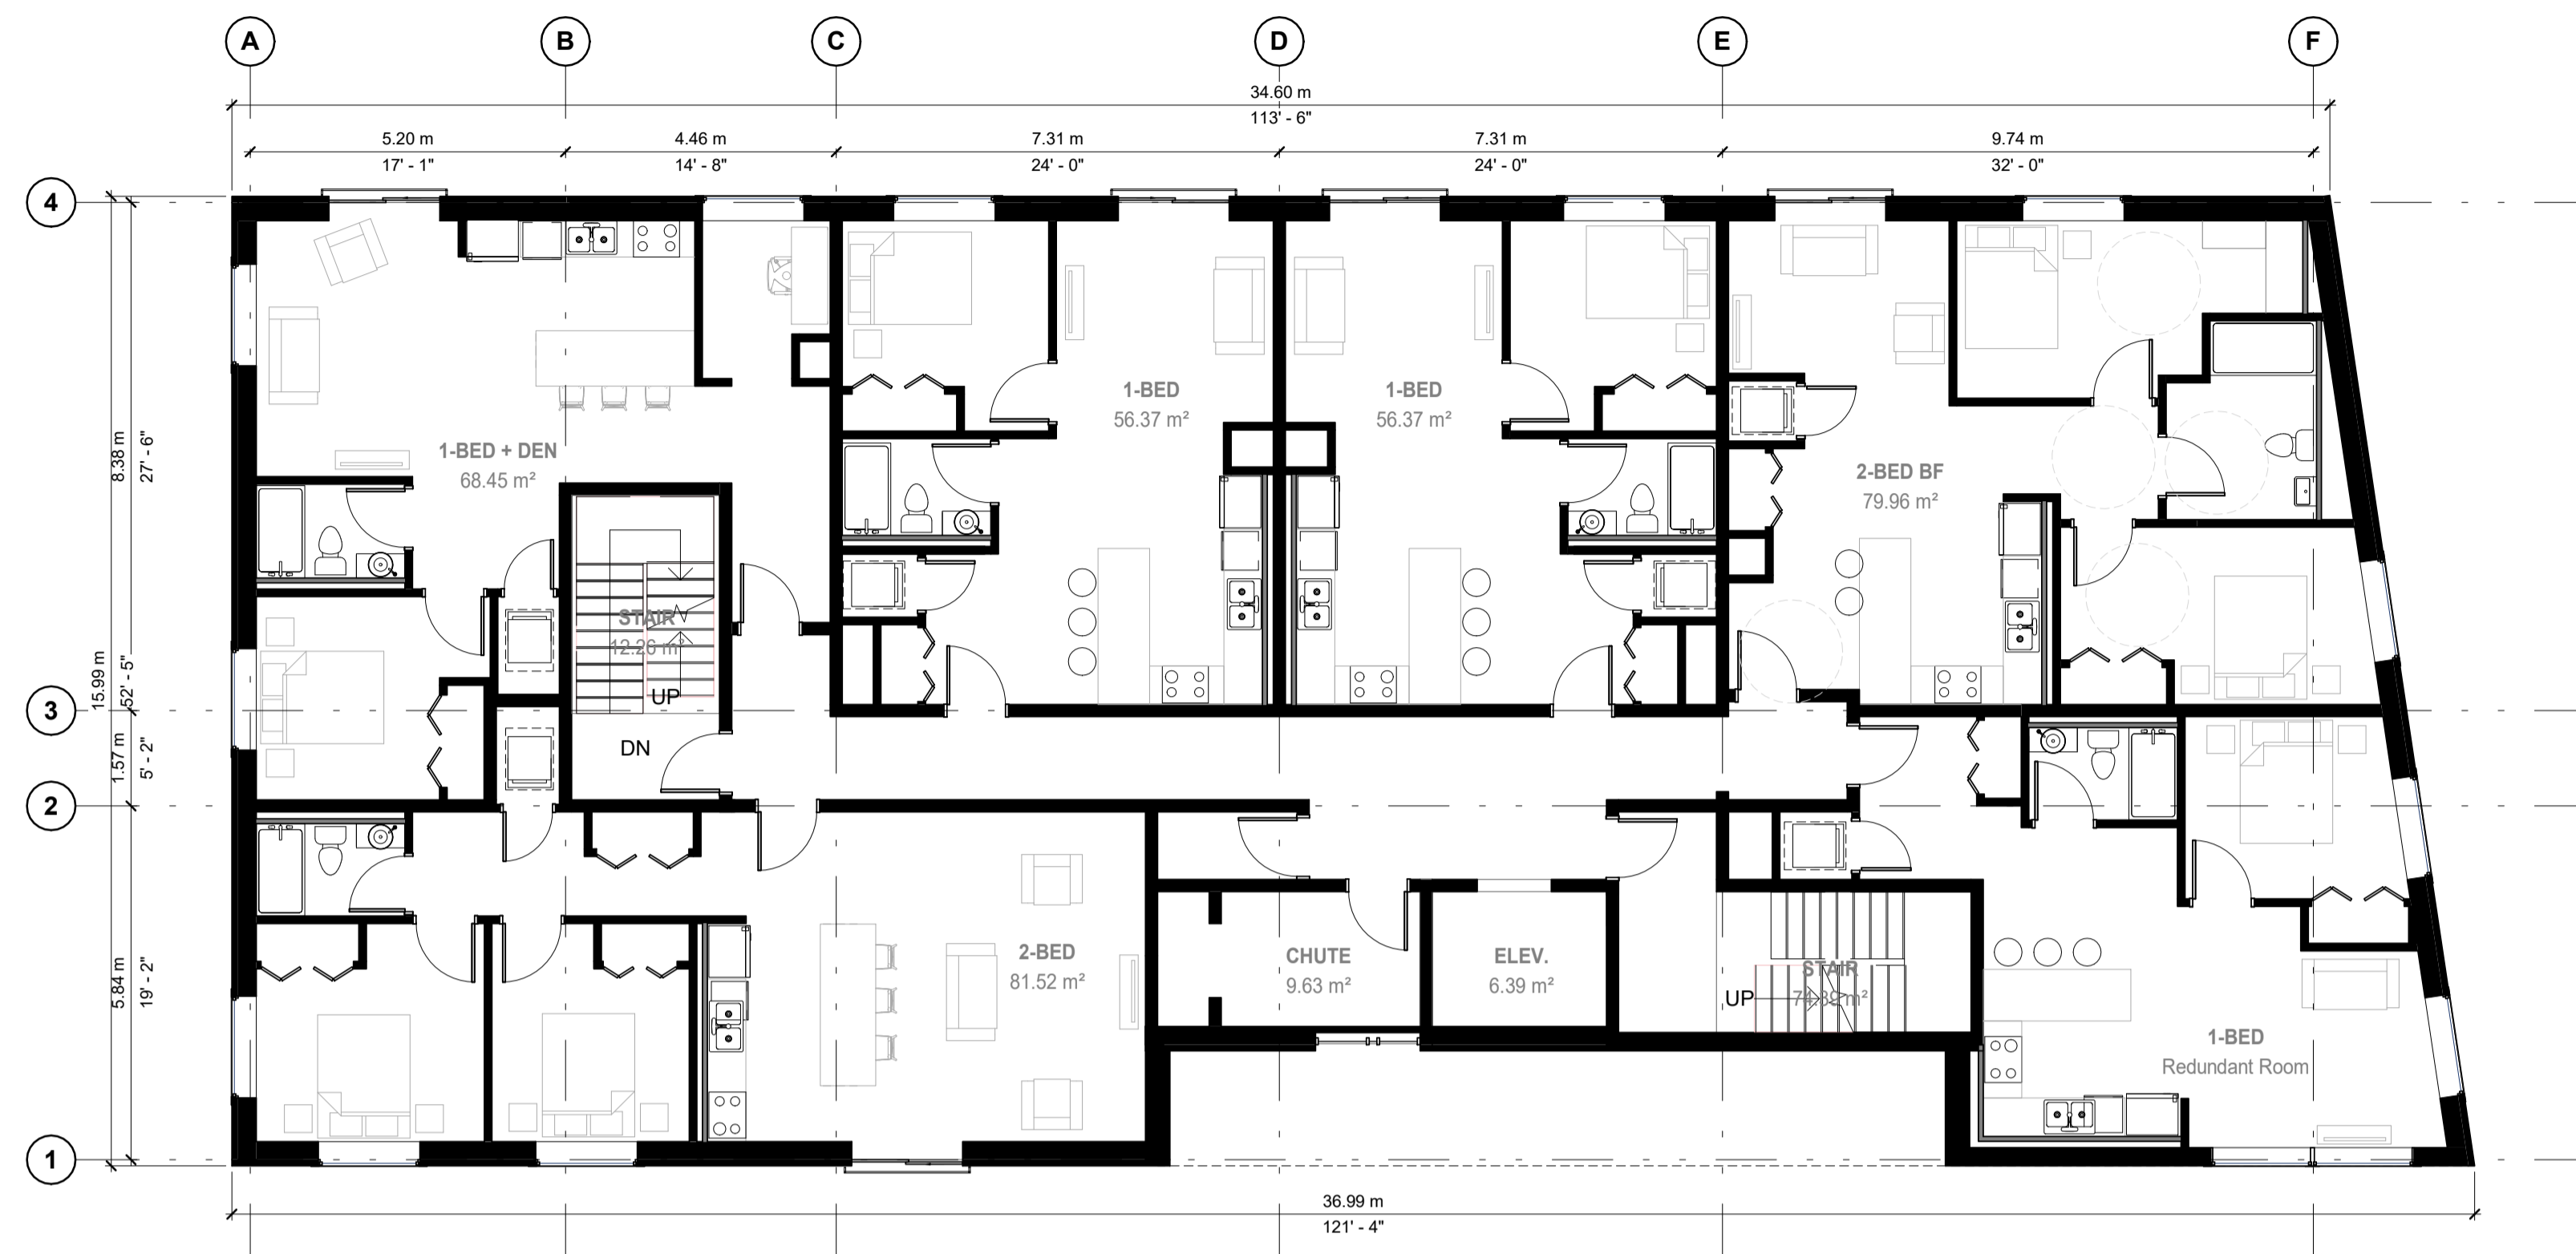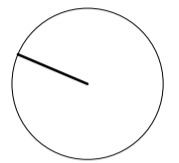

2 FLOOR PLAN - LEVEL 03
A202 1 : 100

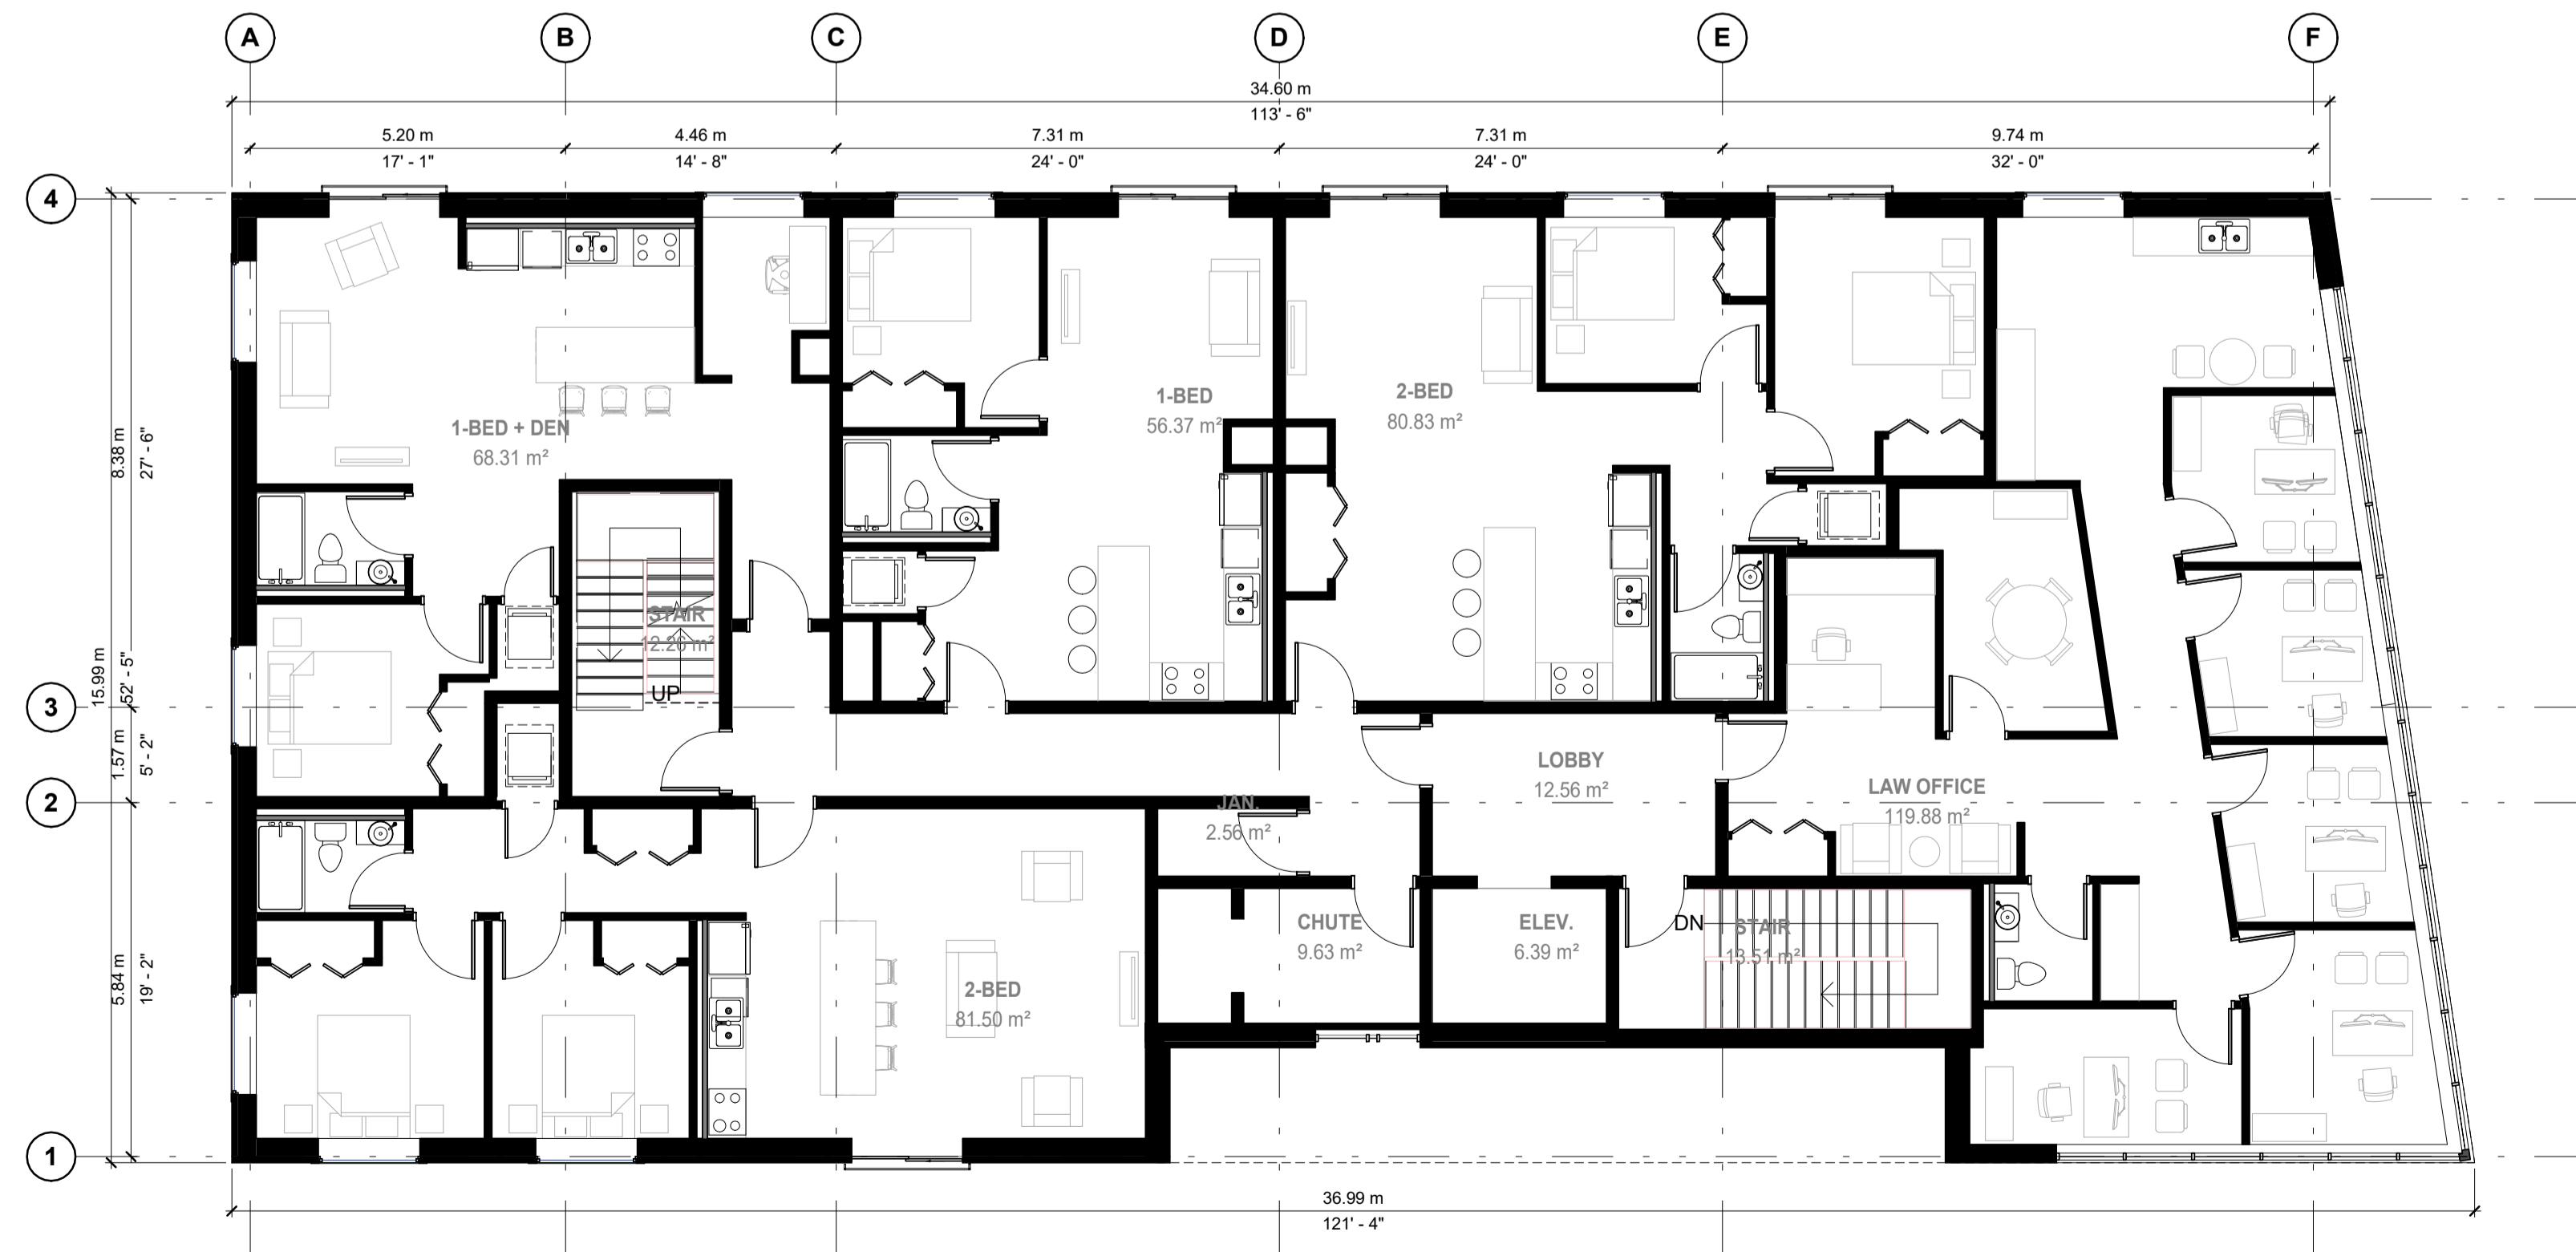

1 FLOOR PLAN - LEVEL 02
A202 1 : 100

A	2022-12-21	ISSUED FOR SITE PLAN APPLICATION
No.	DATE	DESCRIPTION
REVISIONS		
PROJECT		
4-Storey Mixed Use Building		

2663 Innes Road
Ottawa, Ontario

IDEA # 22541 CLIENT #

SHEET NAME

FLOOR PLAN - LEVEL 02 & 03

DATE 2022-12-21 SCALE AS NOTED.

CHCKEED BY DRAWN BY

SHEET No.

A202