




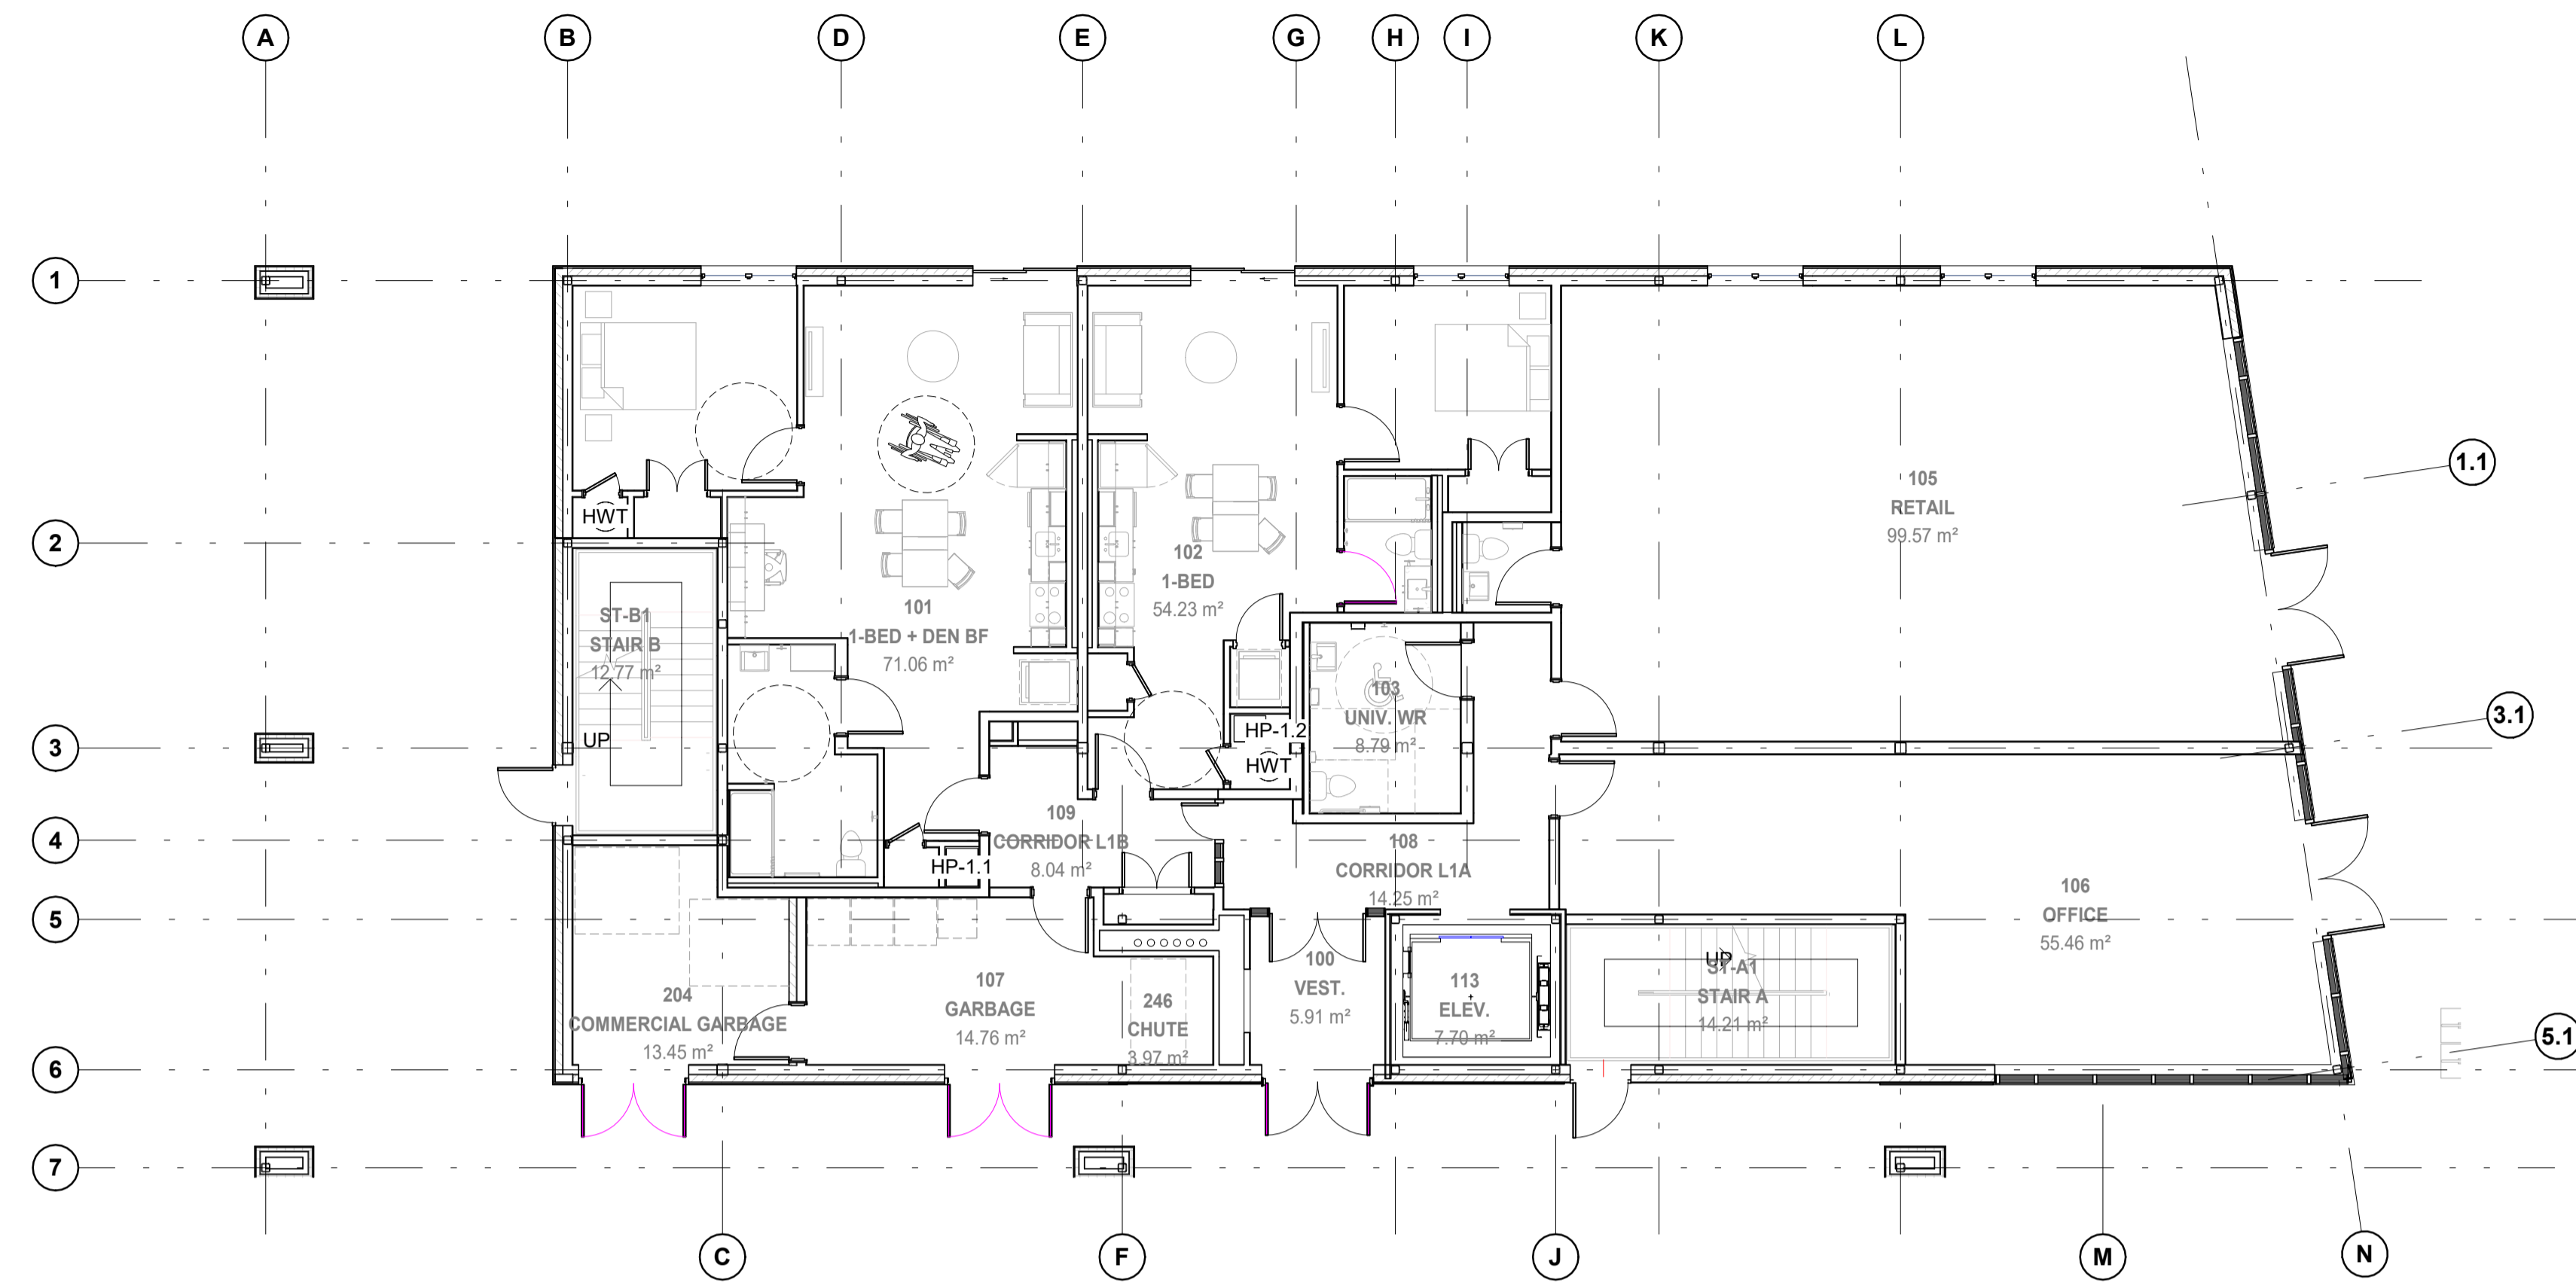

GENERAL NOTES
DO NOT SCALE DRAWINGS.
CONTRACTOR TO VERIFY ALL DIMENSIONS & CONDITIONS
AND REPORT ANY DISCREPANCIES.

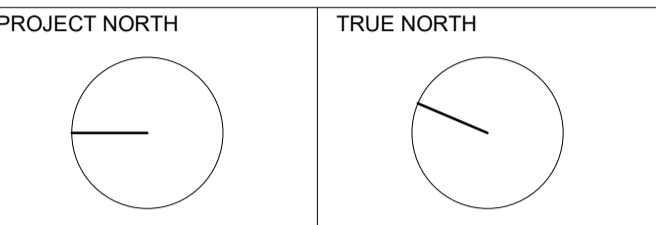

C4 COORDINATION PLAN - LEVEL 01
A201 1 : 100

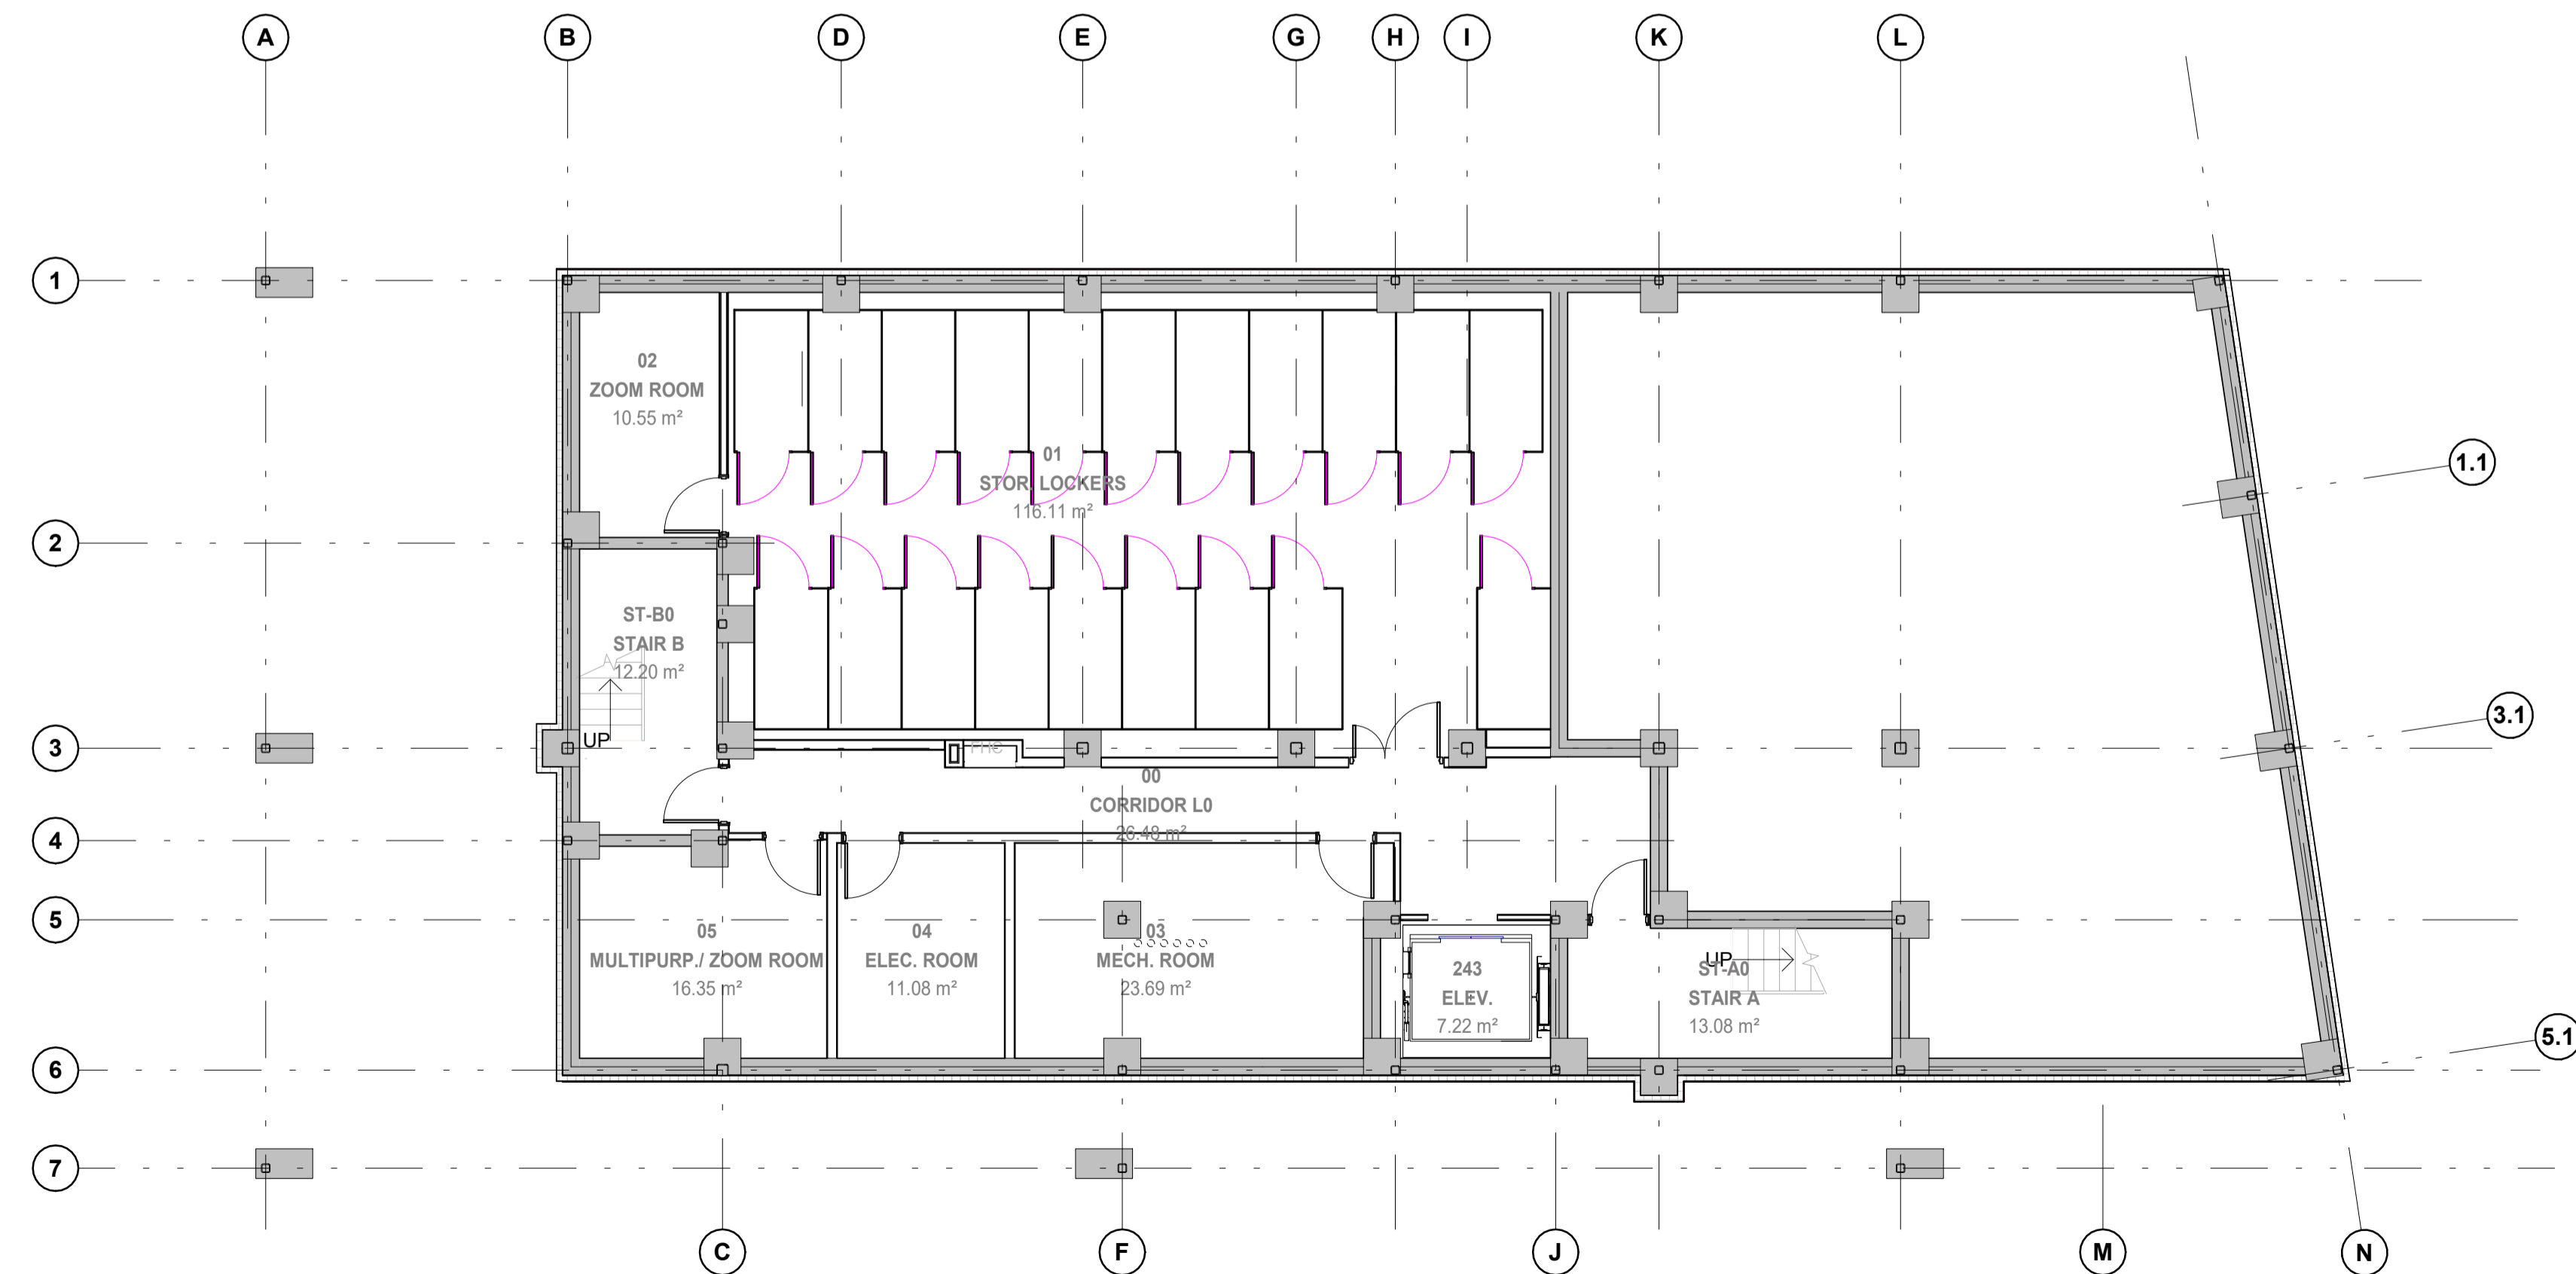

A4 COORDINATION PLAN - BASEMENT
A201 1 : 100

No.	DATE	DESCRIPTION
F	2023-07-17	RE-ISSUED FOR SITE PLAN RESUBMISSION
E	2023-07-10	ISSUED FOR SITE PLAN RESUBMISSION
D	2023-04-21	66% ISSUED FOR COORDINATION
C	2023-03-31	33% ISSUED FOR COORDINATION
B	2023-01-19	ISSUED FOR DESIGN UPDATE
A	2022-12-21	ISSUED FOR SITE PLAN APPLICATION

REVISIONS
PROJECT
4-Storey Mixed Use Building

8743169 Canada Ltd
PARTIAL PACKAGE ISSUED FOR
COORDINATION
2663 Innes Road
Ottawa, Ontario K1B 3J7



IDEA #
22541 CLIENT #

SHEET NAME
**COORDINATION PLAN -
BASEMENT & LEVEL 01**

DATE 2023-07-17	SCALE AS NOTED.
CHECKED BY DDS	DRAWN BY AR/NJ
SHEET No.	



GENERAL NOTES
DO NOT SCALE DRAWINGS.
CONTRACTOR TO VERIFY ALL DIMENSIONS & CONDITIONS
AND REPORT ANY DISCREPANCIES.

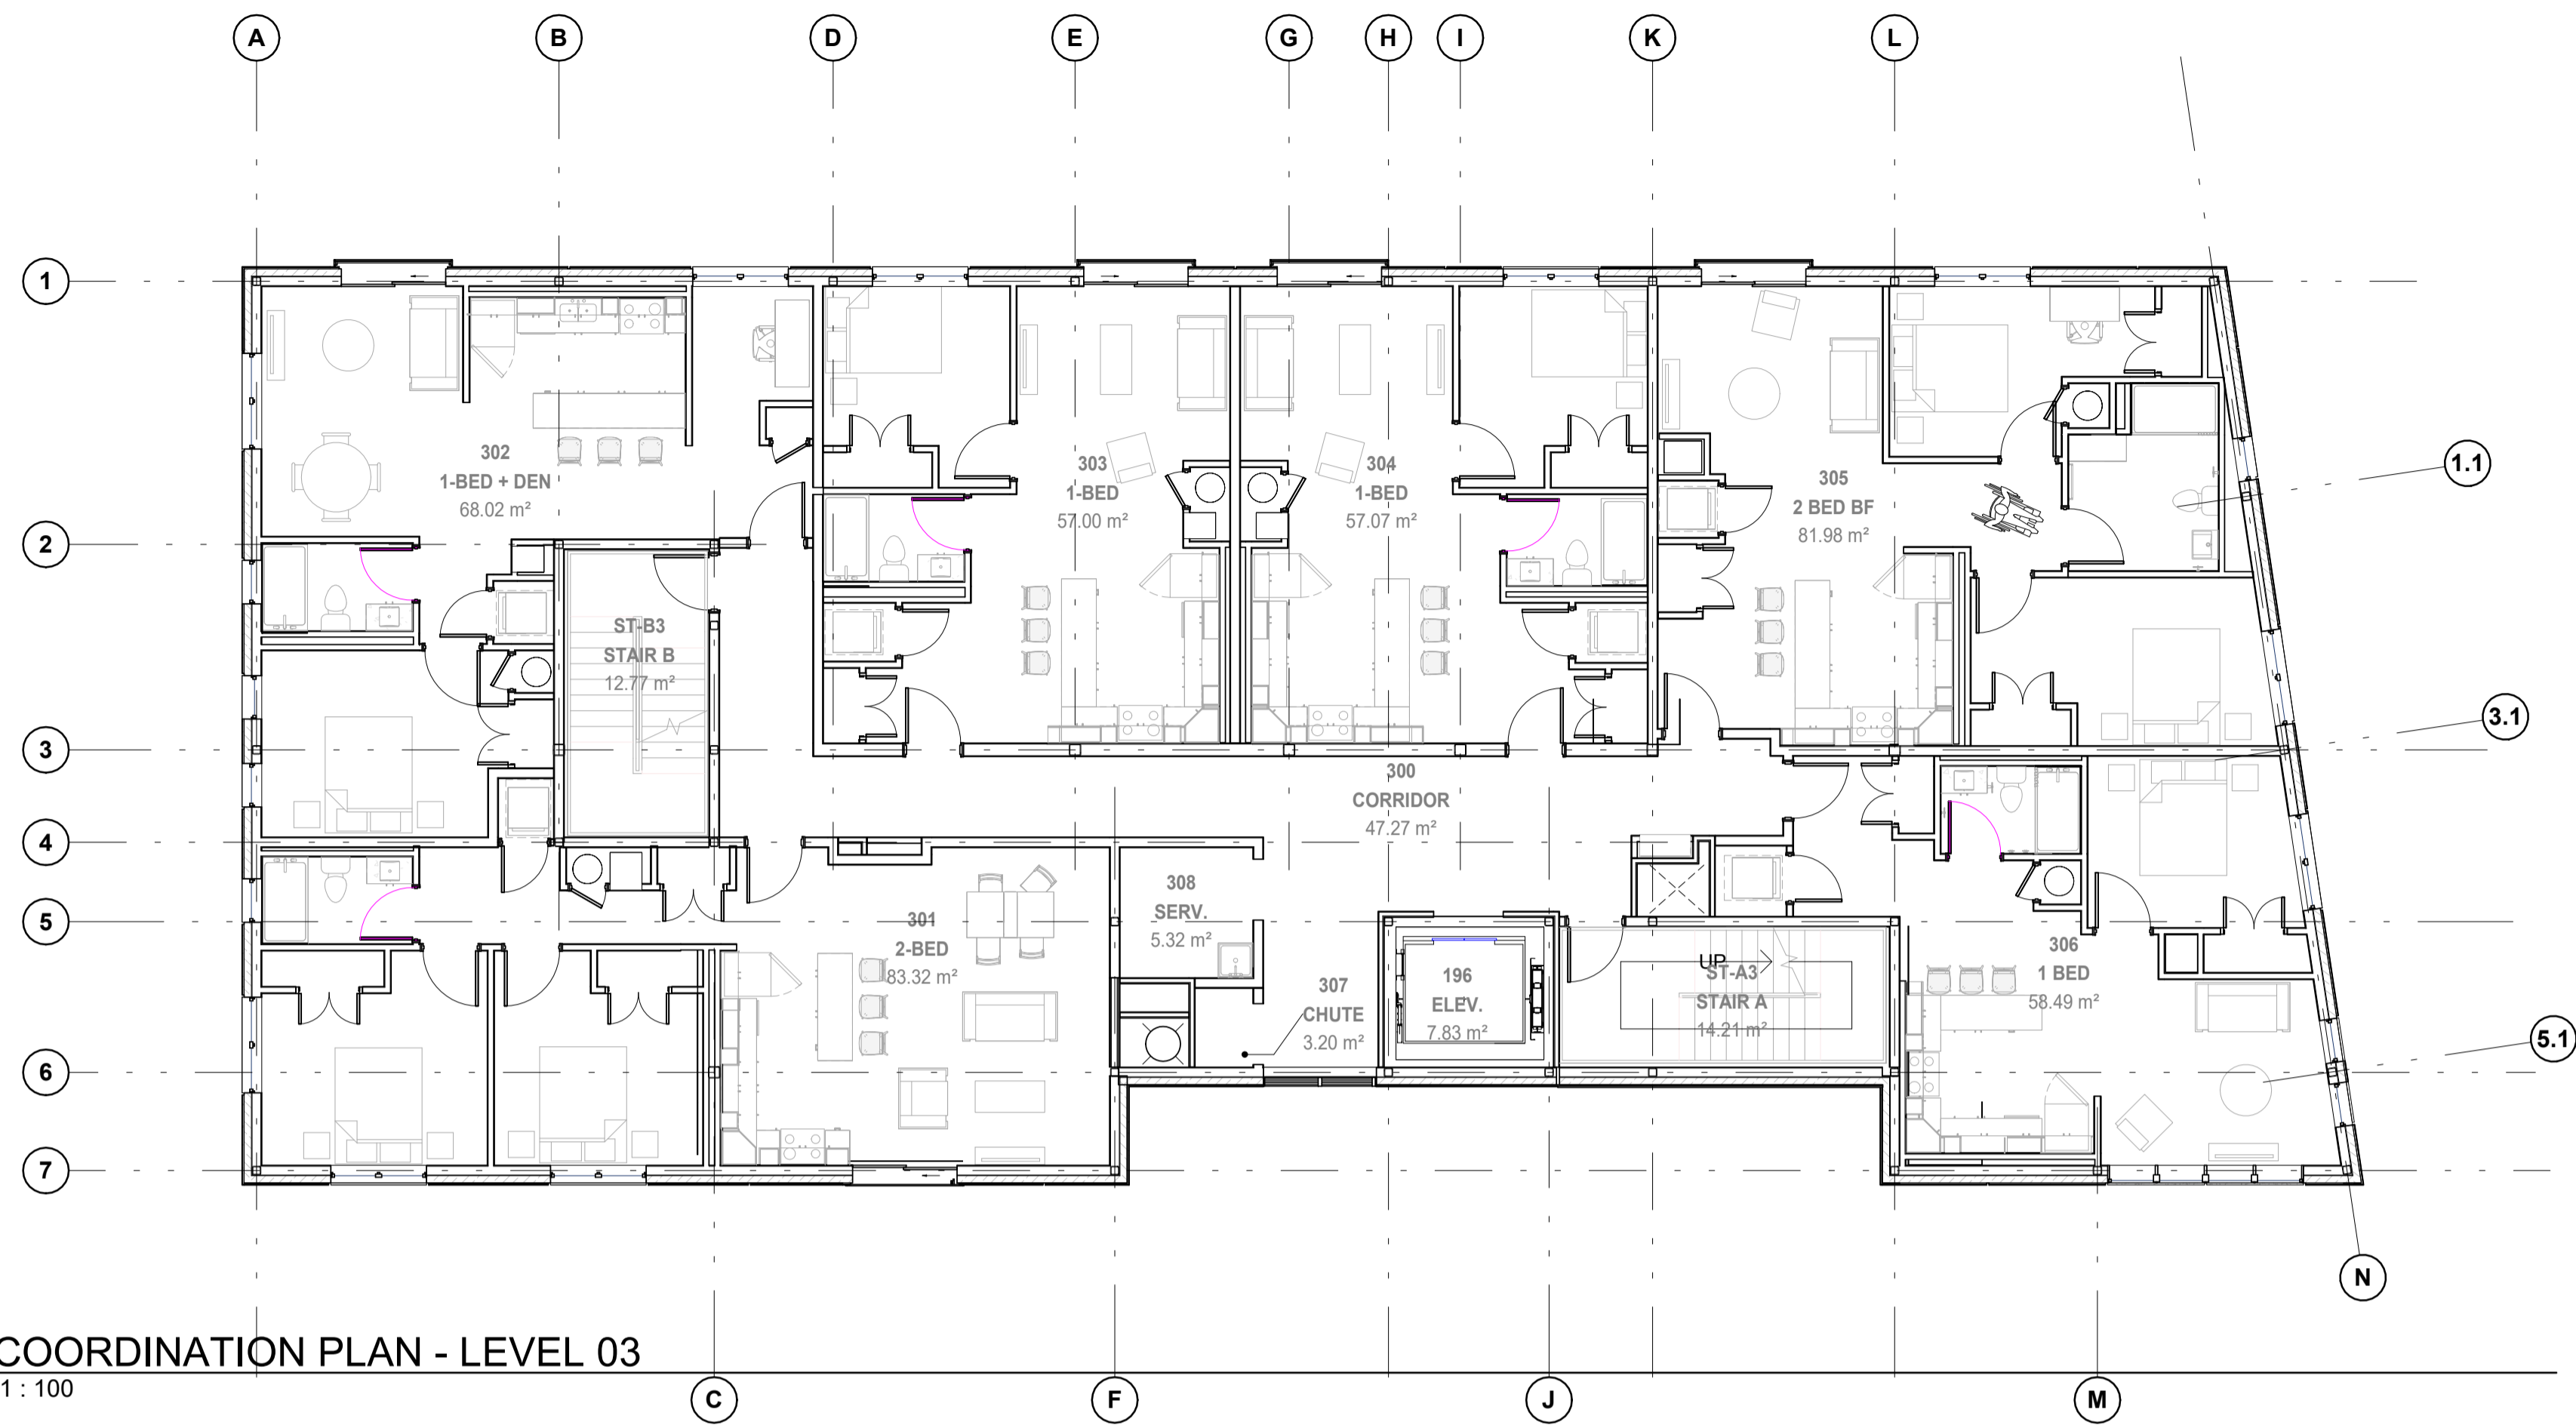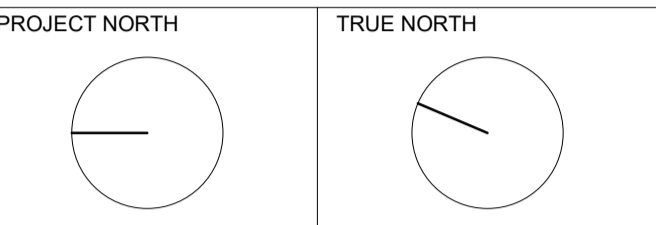

C4 COORDINATION PLAN - LEVEL 03
A202 1 : 100



A4 COORDINATION PLAN - LEVEL 02
A202 1 : 100

No.	DATE	DESCRIPTION
F	2023-07-17	RE-ISSUED FOR SITE PLAN RESUBMISSION
E	2023-07-10	ISSUED FOR SITE PLAN RESUBMISSION
D	2023-04-21	66% ISSUED FOR COORDINATION
C	2023-03-31	33% ISSUED FOR COORDINATION
B	2023-01-19	ISSUED FOR DESIGN UPDATE
A	2022-12-21	ISSUED FOR SITE PLAN APPLICATION

REVISIONS
PROJECT
4-Storey Mixed Use Building

8743169 Canada Ltd
PARTIAL PACKAGE ISSUED FOR COORDINATION
2663 Innes Road
Ottawa, Ontario K1B 3J7



IDEA #
22541 CLIENT #

SHEET NAME
COORDINATION PLAN - LEVEL 02 & 03

DATE 2023-07-17	SCALE AS NOTED.
CHECKED BY DDS	DRAWN BY AR/NJ
SHEET No.	



GENERAL NOTES
DO NOT SCALE DRAWINGS.
CONTRACTOR TO VERIFY ALL DIMENSIONS & CONDITIONS
AND REPORT ANY DISCREPANCIES.

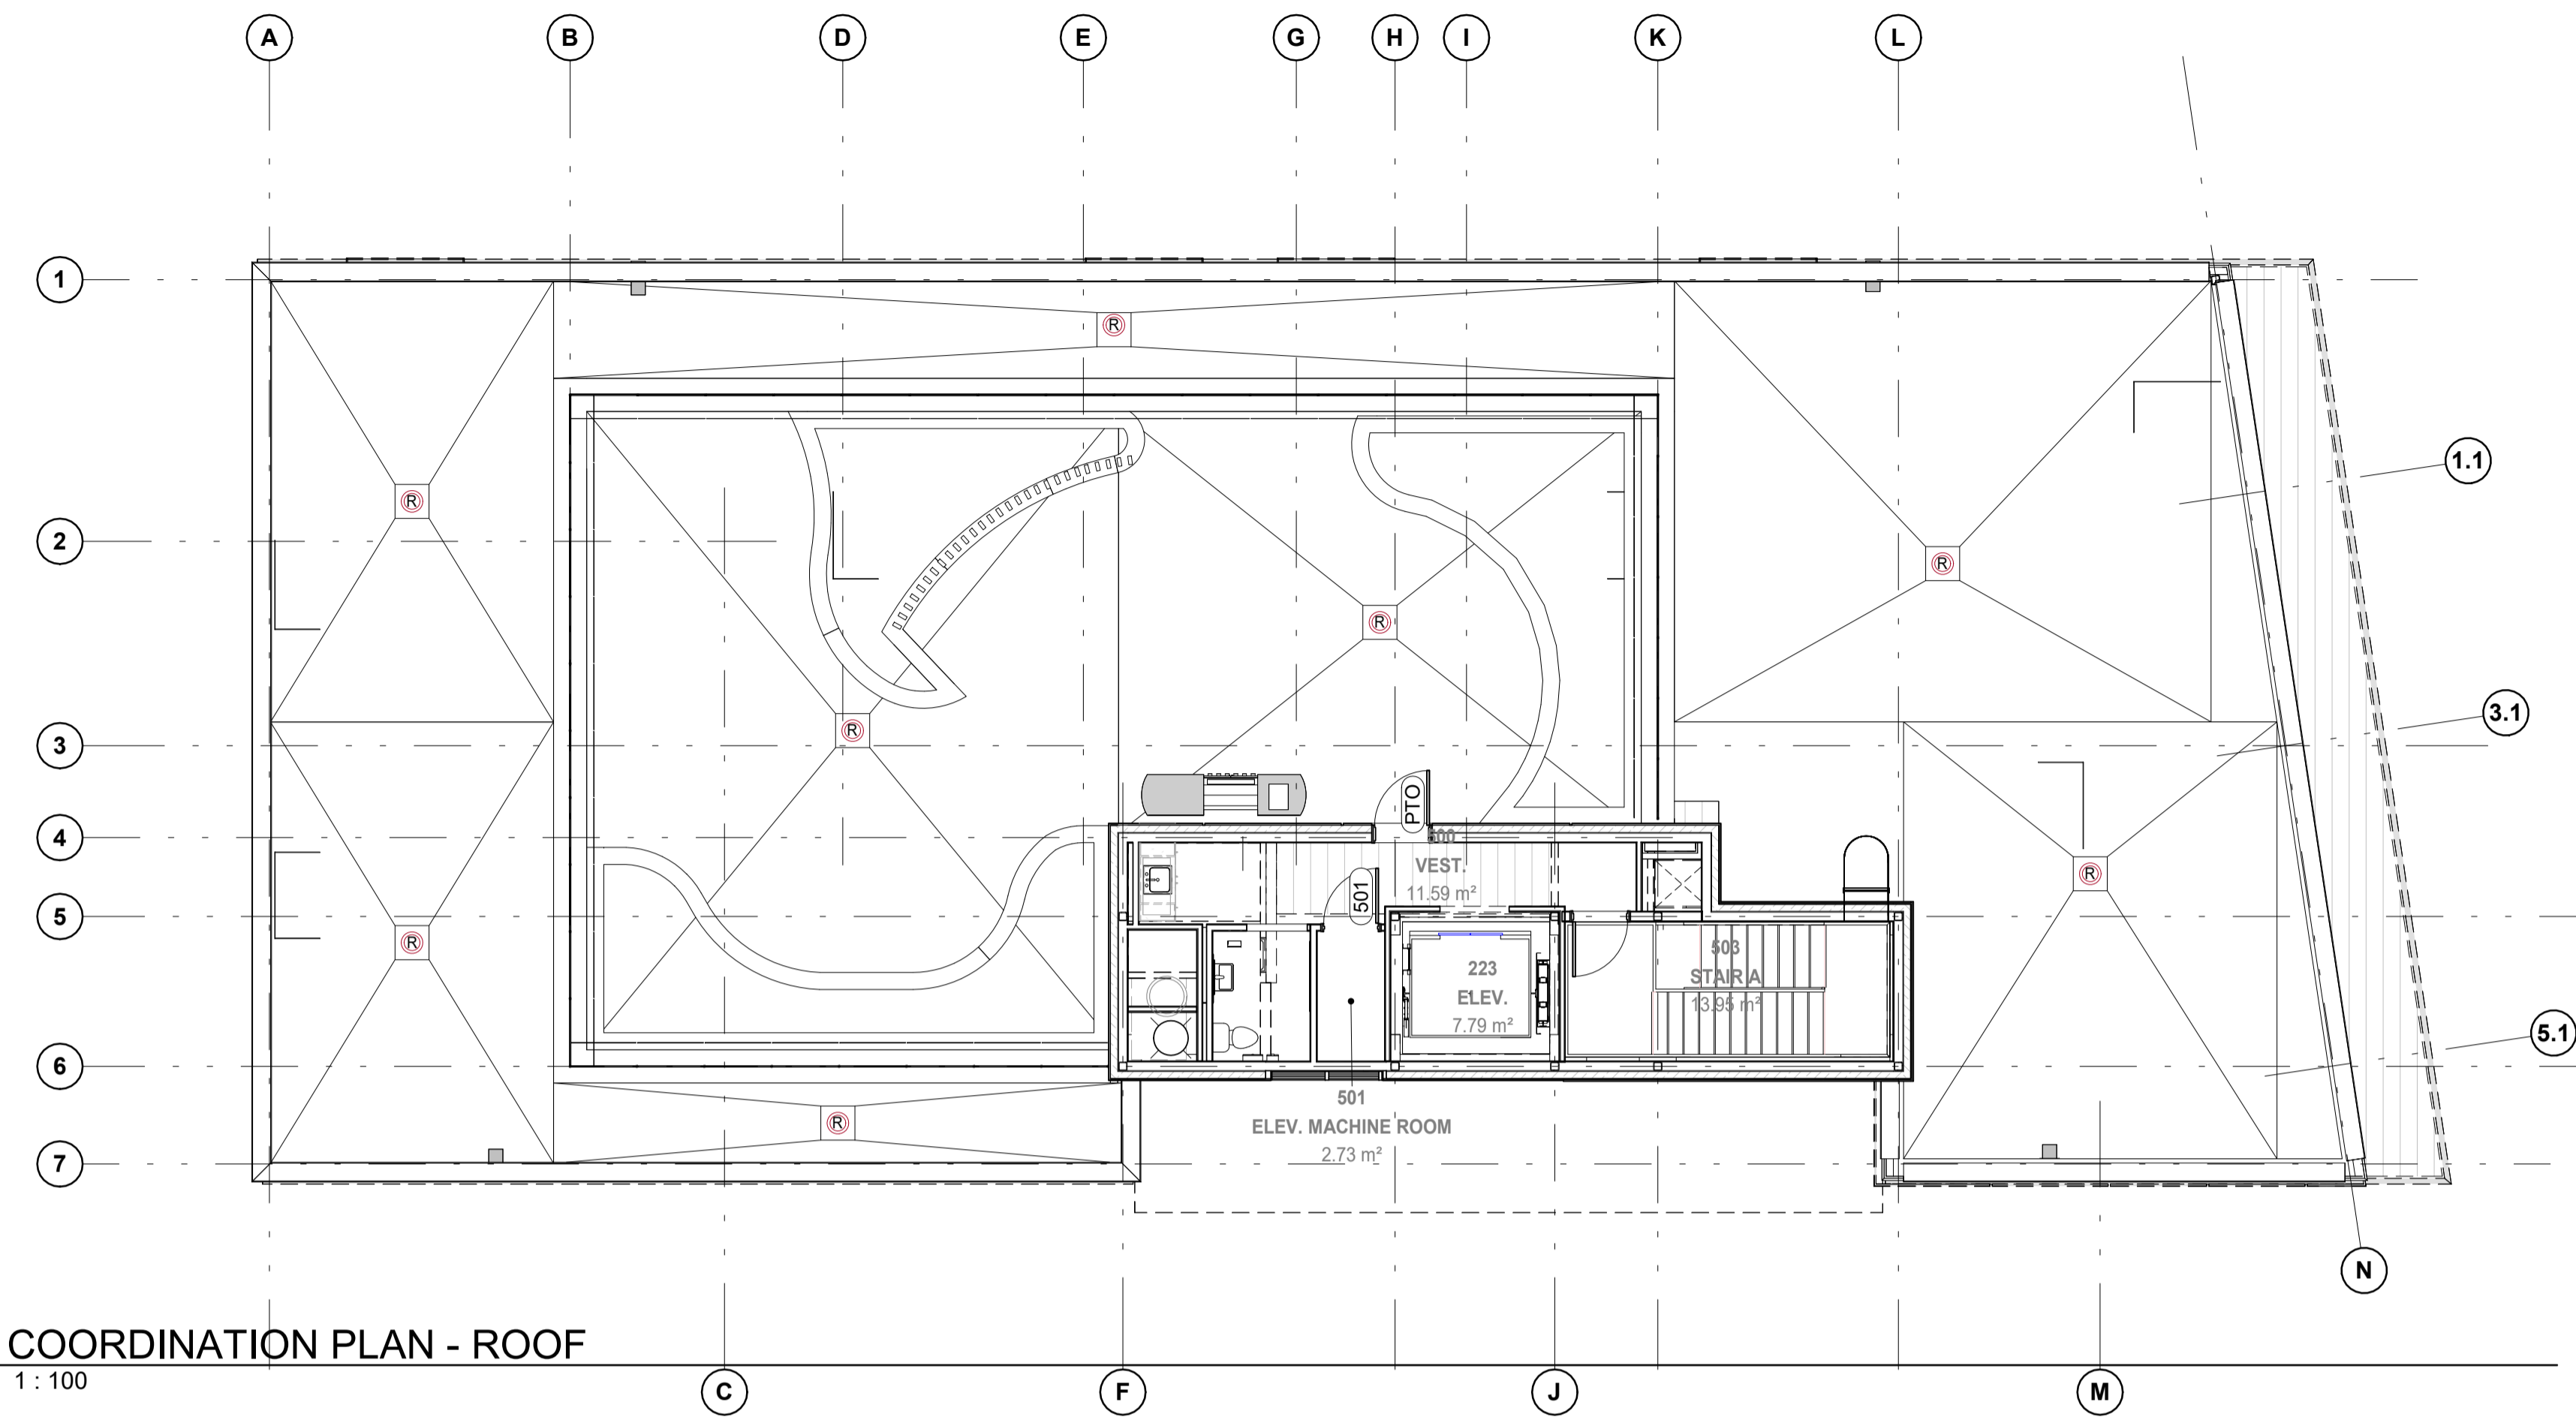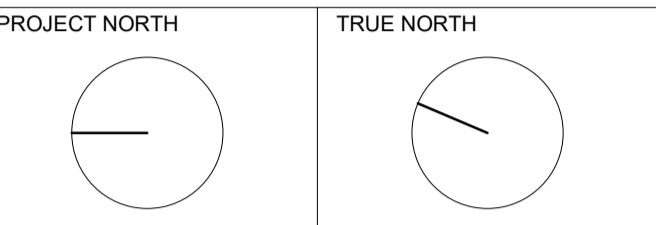

C4 COORDINATION PLAN - ROOF
A203 1 : 100



A4 COORDINATION PLAN - LEVEL 04
A203 1 : 100

E	2023-07-10	ISSUED FOR SITE PLAN RESUBMISSION
D	2023-04-21	66% ISSUED FOR COORDINATION
C	2023-03-31	33% ISSUED FOR COORDINATION
B	2023-01-19	ISSUED FOR DESIGN UPDATE
A	2022-12-21	ISSUED FOR SITE PLAN APPLICATION

No.	DATE	DESCRIPTION
REVISIONS		
PROJECT		

4-Storey Mixed Use Building

8743169 Canada Ltd
PARTIAL PACKAGE ISSUED FOR COORDINATION
2663 Innes Road
Ottawa, Ontario K1B 3J7

IDEA # 22541 CLIENT #

SHEET NAME
COORDINATION PLAN - LEVEL 04 & ROOF

DATE	2023-07-10	SCALE	AS NOTED.
CHECKED BY	DDS	DRAWN BY	AR/NJ
SHEET No.			

A203

18933 D07-12-22-0182