




**08 BUILDINGS C, G, K - EAST ELEVATION**  
A200 SCALE: 1:100

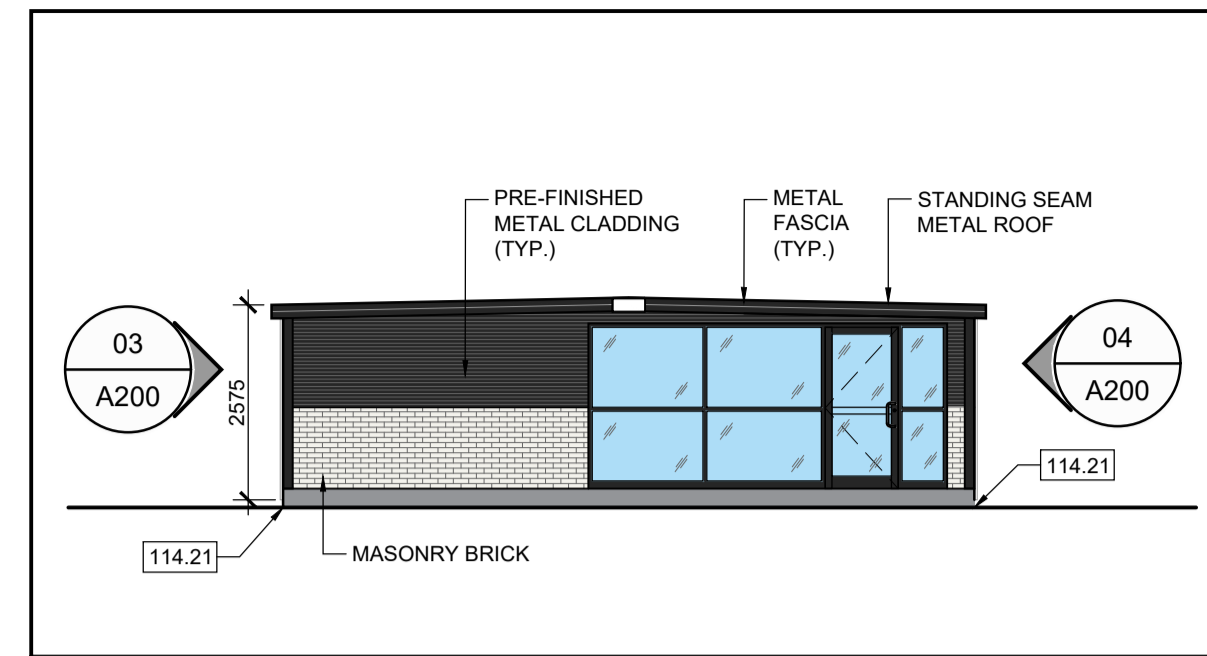


**07 BUILDINGS C, G, K - WEST ELEVATION**  
A200 SCALE: 1:100

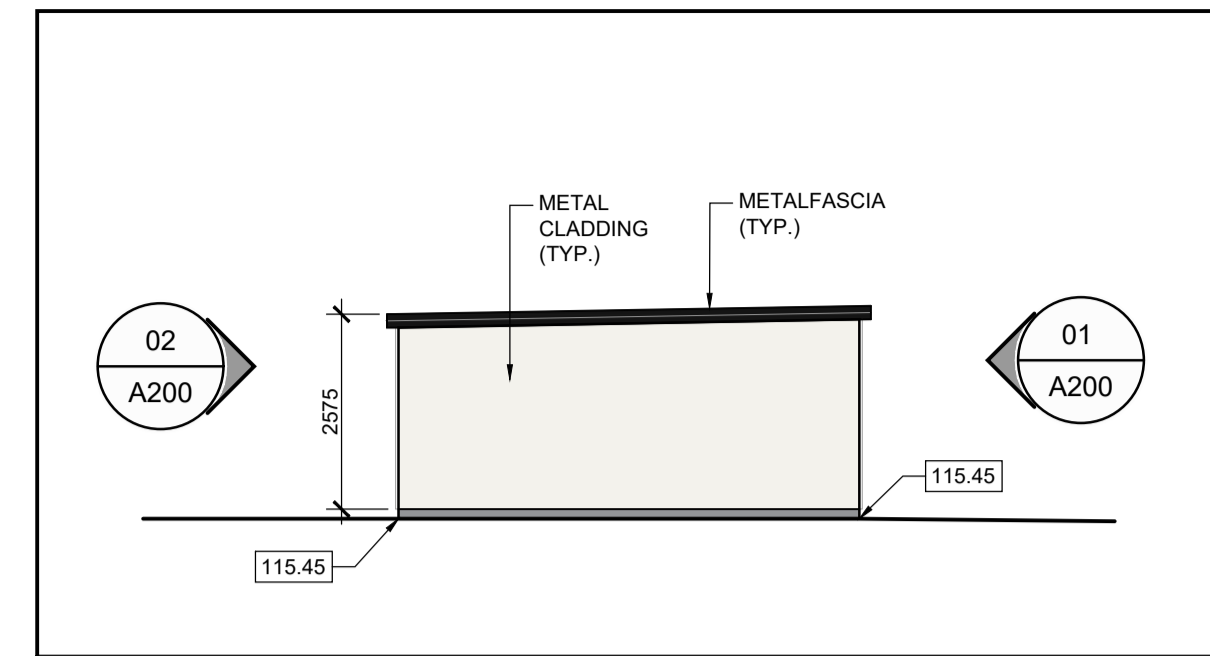


**06 BUILDINGS A, E, I - EAST ELEVATION**  
A200 SCALE: 1:100

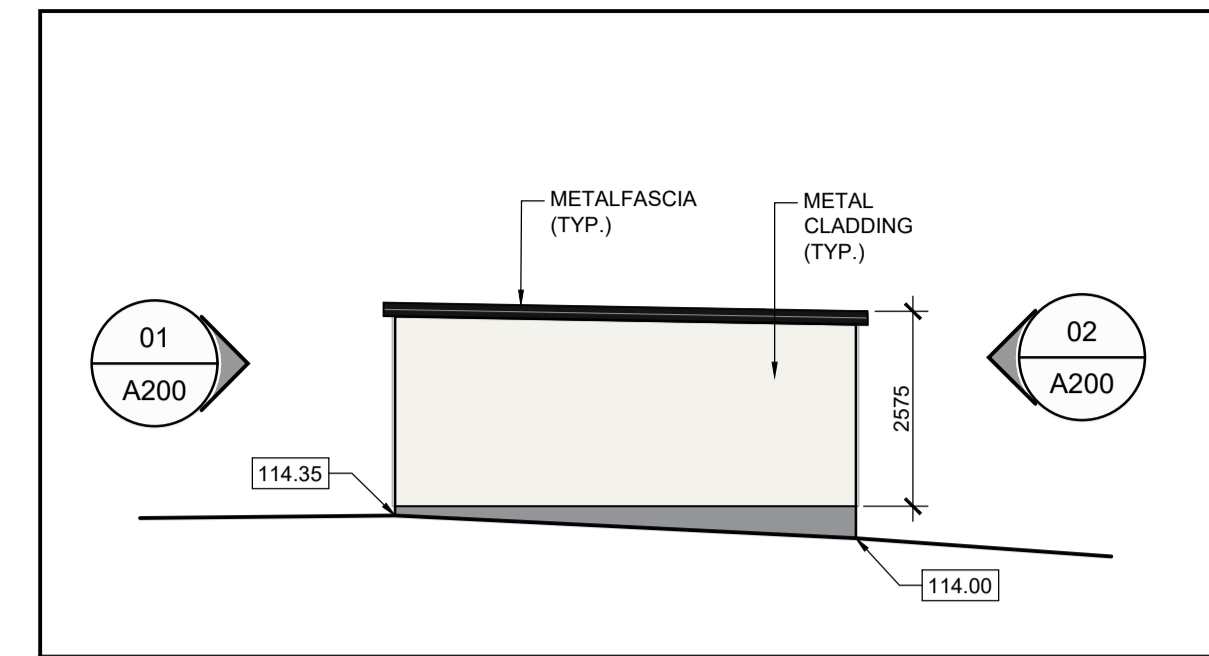


**05 BUILDINGS A, E, I - EAST ELEVATION**  
A200 SCALE: 1:100

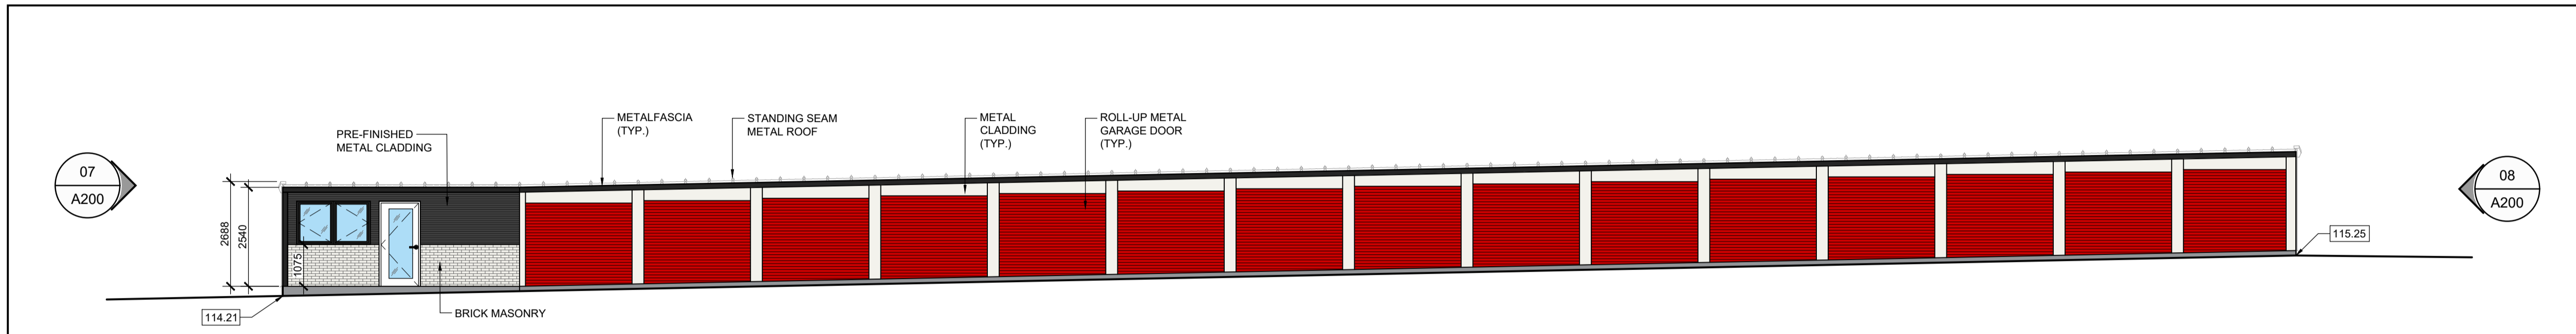


**04 BUILDING C - SOUTH ELEVATION**  
A200 SCALE: 1:100

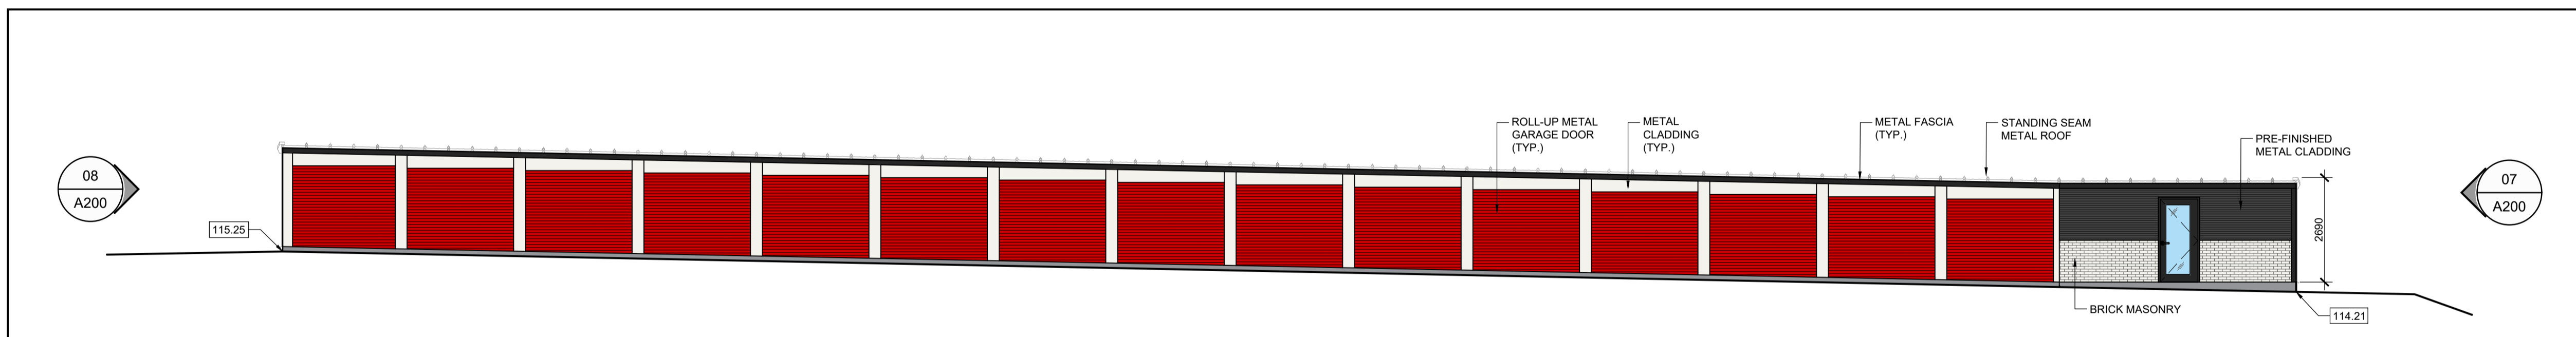

**03 BUILDING C - NORTH ELEVATION**  
A200 SCALE: 1:100

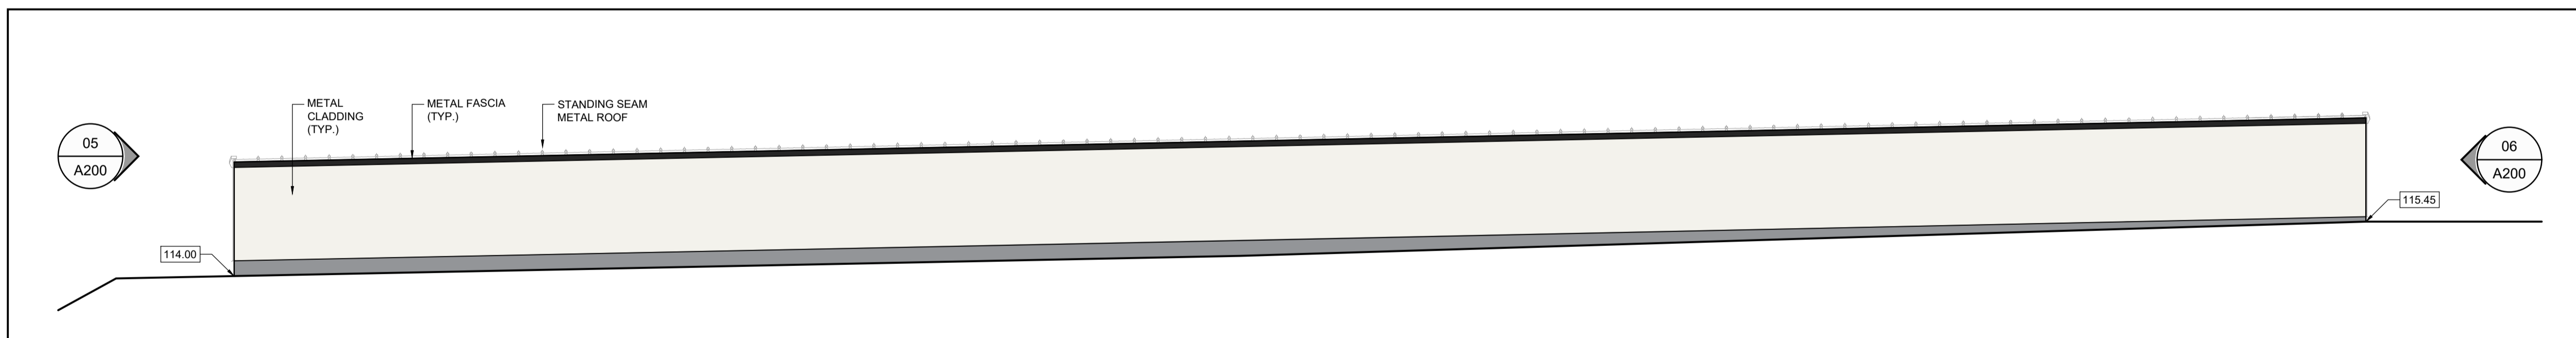

**02 BUILDING A - SOUTH ELEVATION**  
A200 SCALE: 1:100

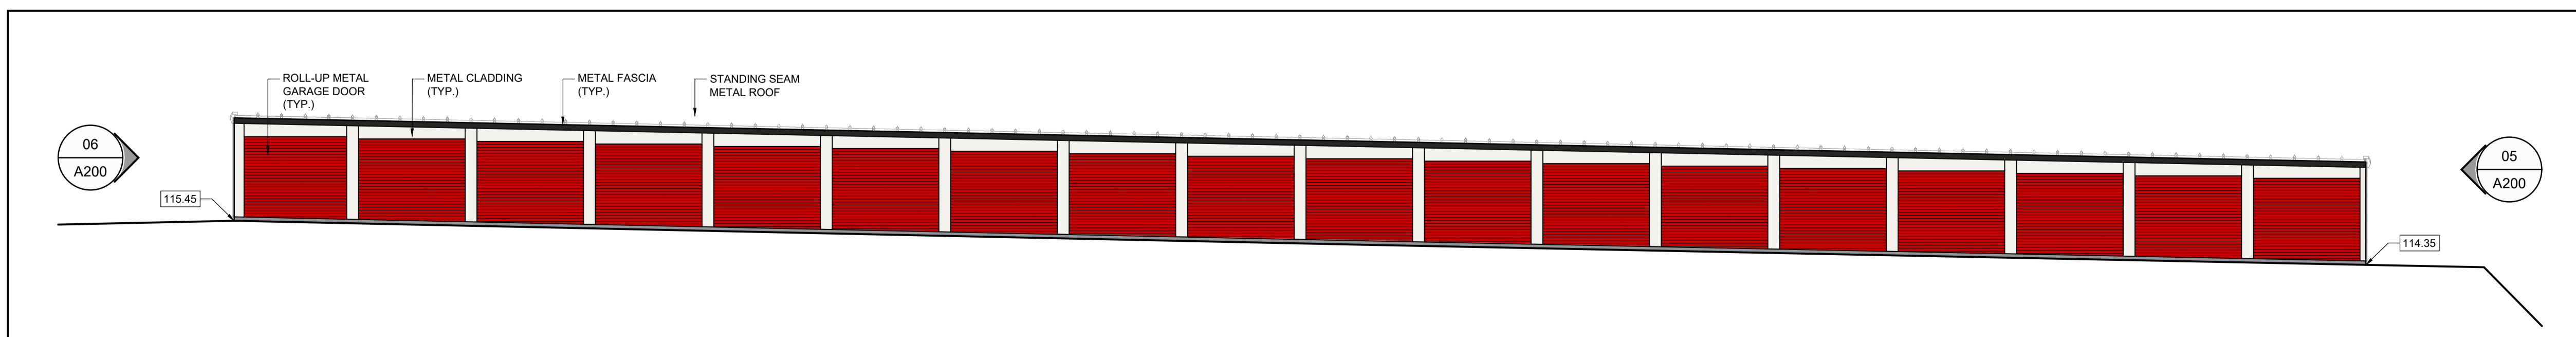

**01 BUILDING A - NORTH ELEVATION**  
A200 SCALE: 1:100

True North	Project North
------------	---------------

Revisions			
No.	By	Description	Date
02	JF	ISSUED FOR SITE PLAN CONTROL	19 DEC 2022
01	TD	ISSUED FOR REVIEW	16 DEC 2022

Project  
**SELF STORAGE SITE PLAN REVIEW**

273 & 275 RUSS BRADLEY RD., CARP, ON  
Drawing  
**ELEVATIONS**

Scale AS NOTED  
Drawn T.D.  
Checked J.F.

Stamp  
**ONTARIO ASSOCIATION of ARCHITECTS**  
CHRISTOPHER LEE DEIMLING  
LICENCE 6239

Project No. 21-170  
Date DECEMBER 2021  
Drawing No. **A200**