

- AF -1 ALUMINUM FLASHING 1
- GD GLASS DOOR
- OHD OVERHEAD DOOR
- MD METAL DOOR
- MS -1 METAL SIDING 1
- VG VISION GLASS
- WP -1 WOOD PANEL 1
- WP -2 WOOD PANEL 2



CITY APPLICATION NO.: D07-12-22-0189 | PLAN NO.: 19124




# Lapensée Matress

## ELEVATIONS


DWG NO.: E-1  
 REV NO.: 0  
 REV DATE: N/A  
 AUTHOR: RL

SCALE 1:150  
 MAY 2022

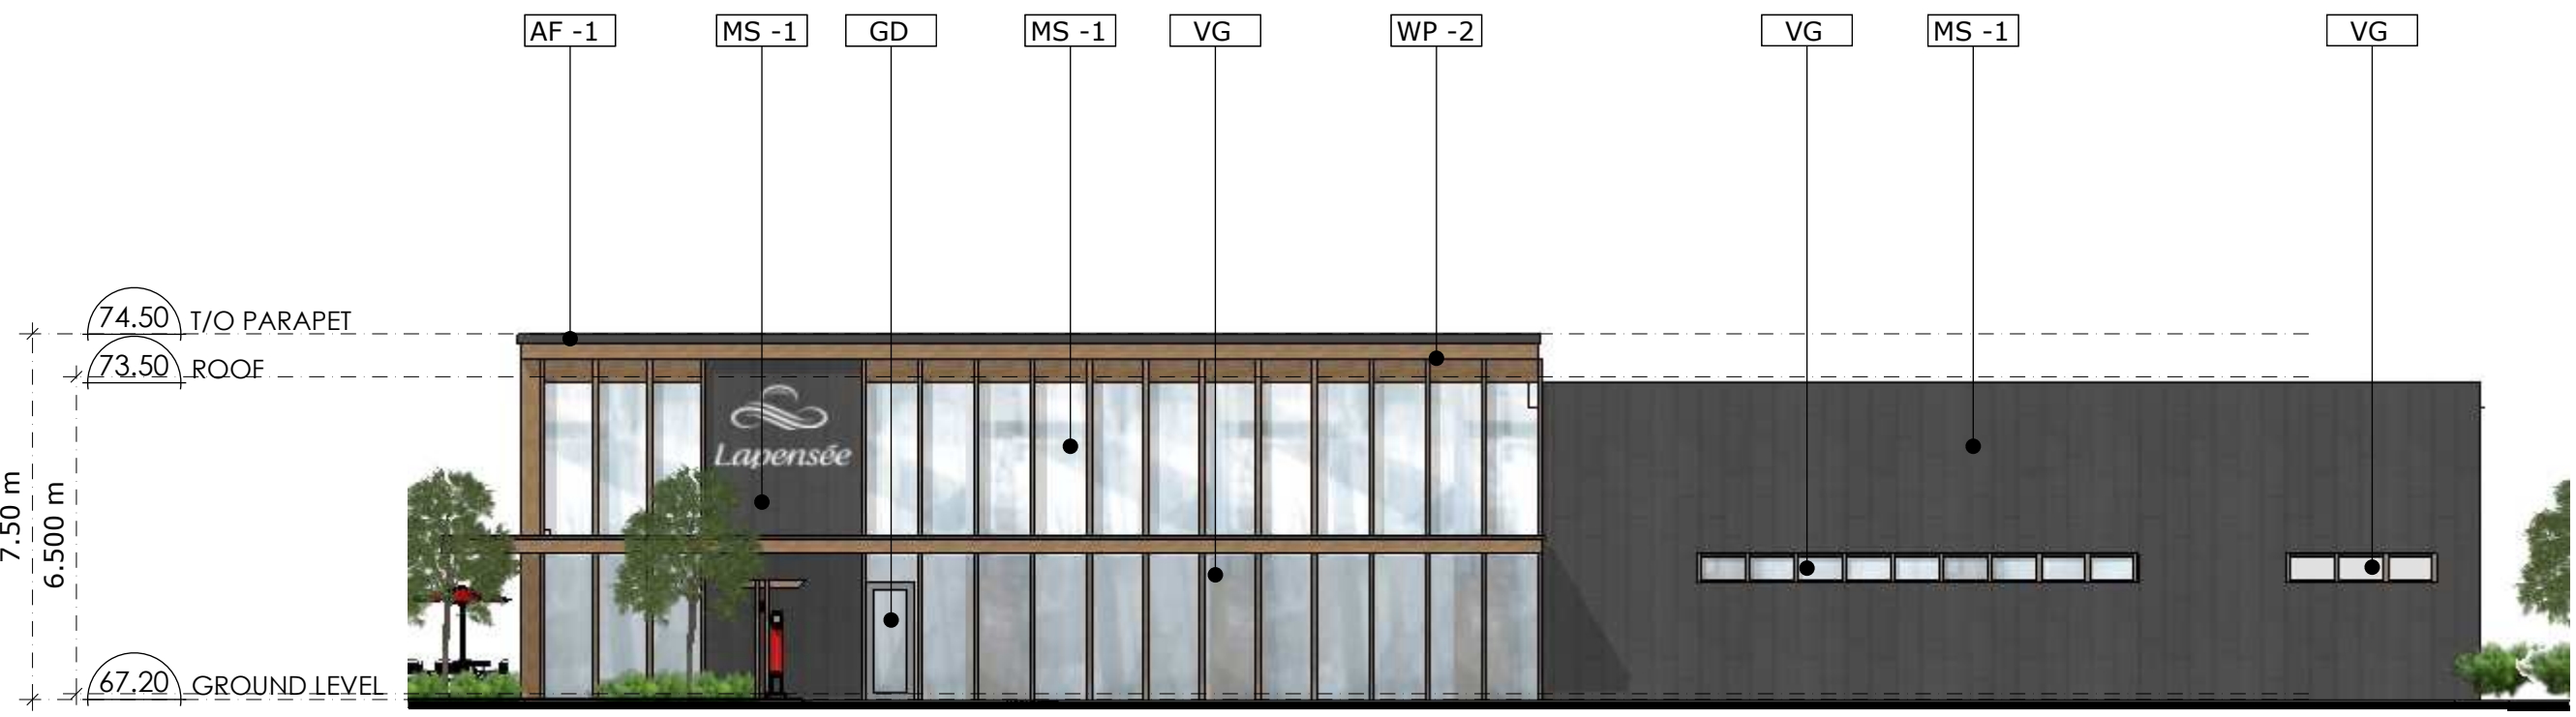

- AF -1 ALUMINUM FLASHING 1
- GD GLASS DOOR
- OHD OVERHEAD DOOR
- MD METAL DOOR
- MS -1 METAL SIDING 1
- VG VISION GLASS
- WP -1 WOOD PANEL 1
- WP -2 WOOD PANEL 2

RETAIL A - EAST ELEVATION 1  
A3.00

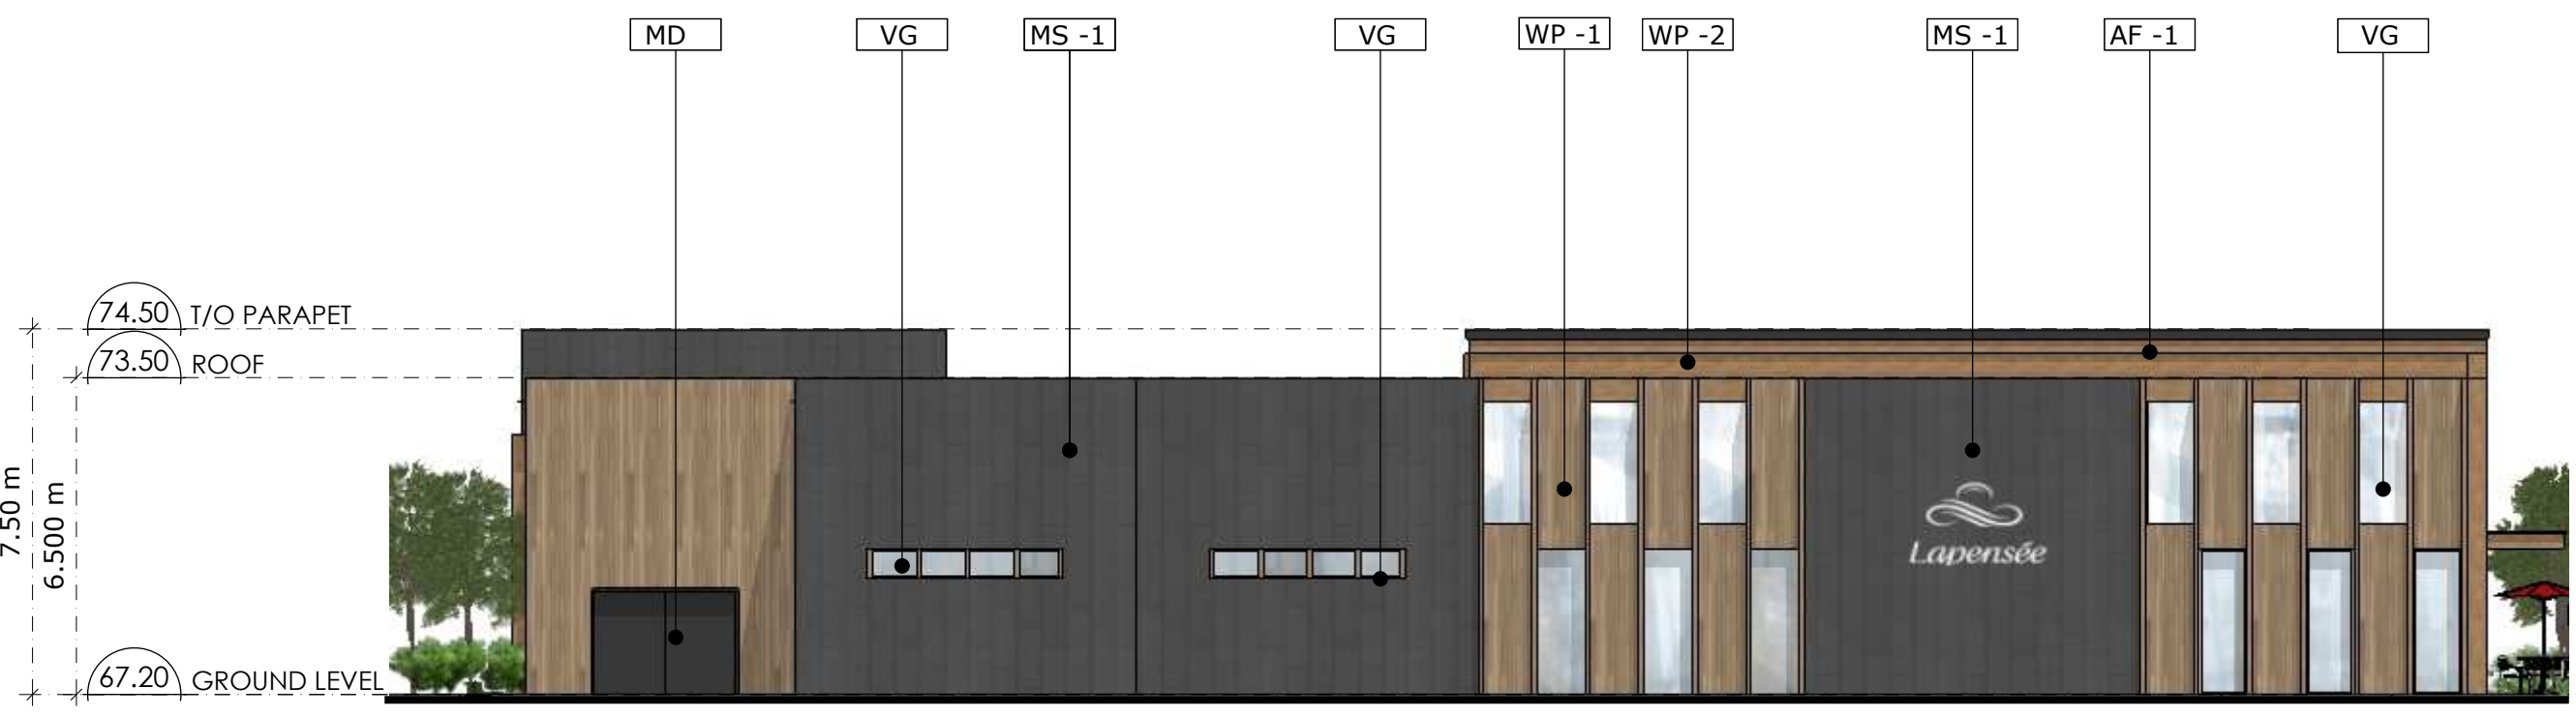

RETAIL A - WEST ELEVATION 2  
A3.00

CITY APPLICATION NO.: D07-12-22-0189 | PLAN NO.: 19124




# Lapensée Matress

**ELEVATIONS**

DWG NO.: E-2  
 REV NO.: 0  
 REV DATE: N/A  
 AUTHOR: RL

SCALE 1:150  
 MAY 2022

- AF -1 ALUMINUM FLASHING 1
- GD GLASS DOOR
- OHD OVERHEAD DOOR
- MD METAL DOOR
- MS -1 METAL SIDING 1
- VG VISION GLASS
- WP -1 WOOD PANEL 1
- WP -2 WOOD PANEL 2

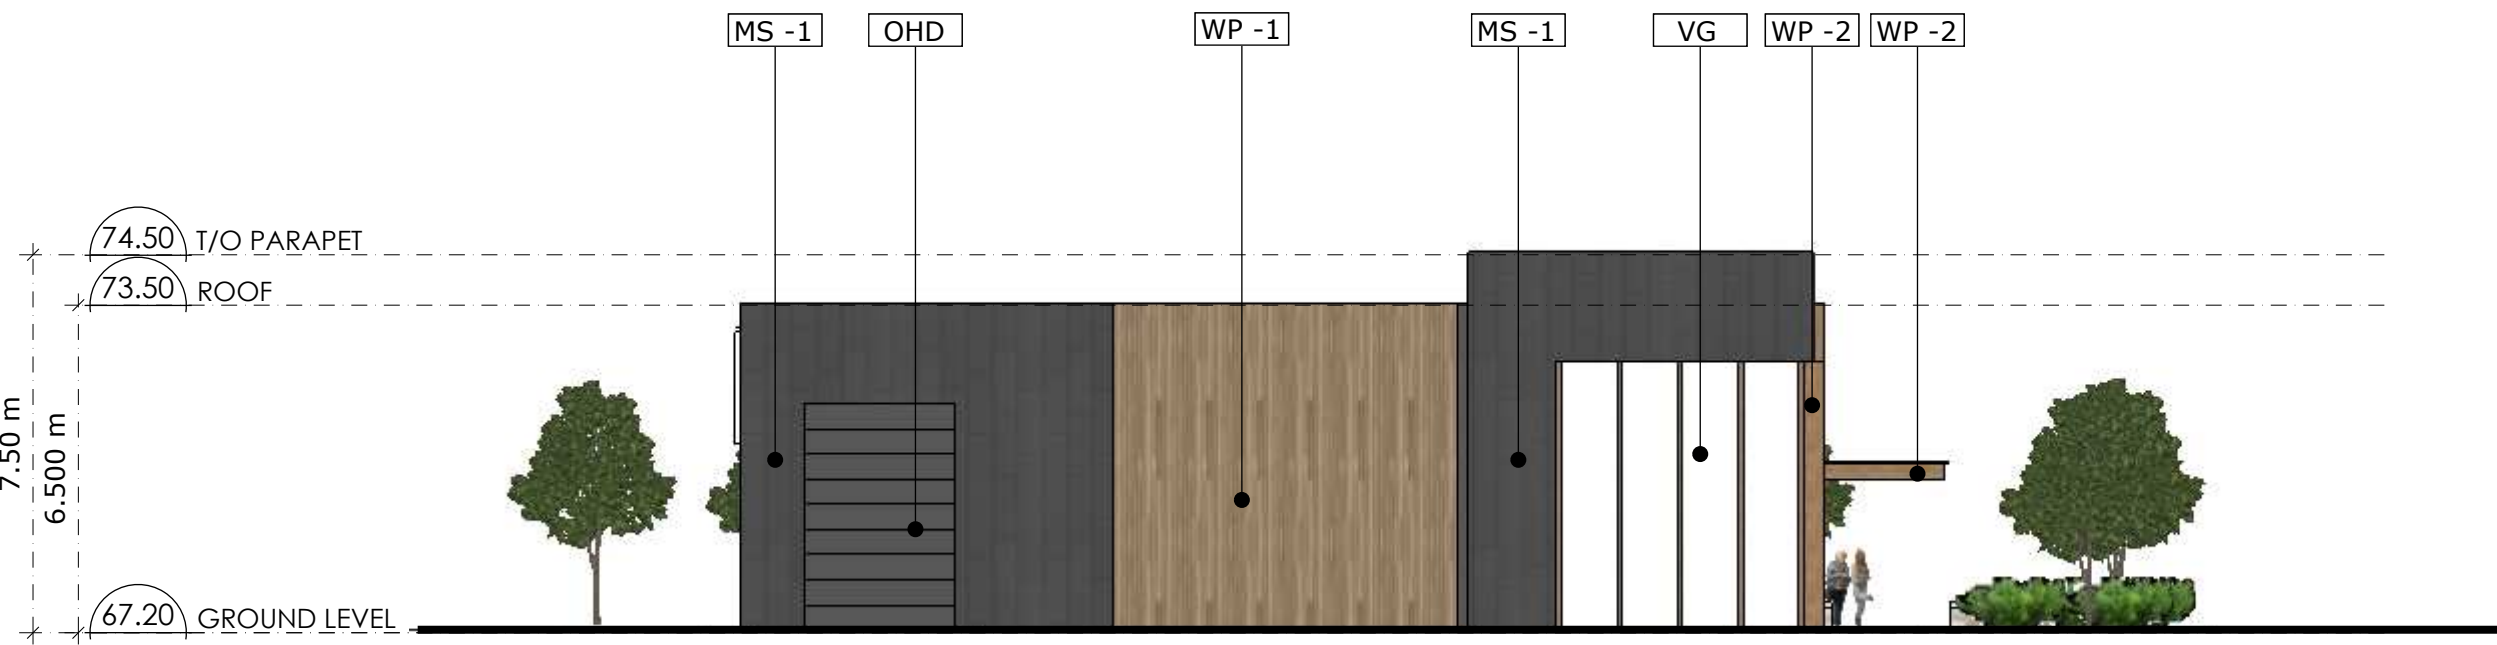

RETAIL B - NORTH ELEVATION 1  
A3.00



RETAIL B - SOUTH ELEVATION 2  
A3.00

CITY APPLICATION NO.: D07-12-22-0189 | PLAN NO.: 19124



# Lapensée Matress


## ELEVATIONS

DWG NO: E-3  
 REV NO: 0  
 REV DATE: N/A  
 AUTHOR: RL


SCALE 1:150  
 MAY 2022



- AF -1 ALUMINUM FLASHING 1
- GD GLASS DOOR
- OHD OVERHEAD DOOR
- MD METAL DOOR
- MS -1 METAL SIDING 1
- VG VISION GLASS
- WP -1 WOOD PANEL 1
- WP -2 WOOD PANEL 2

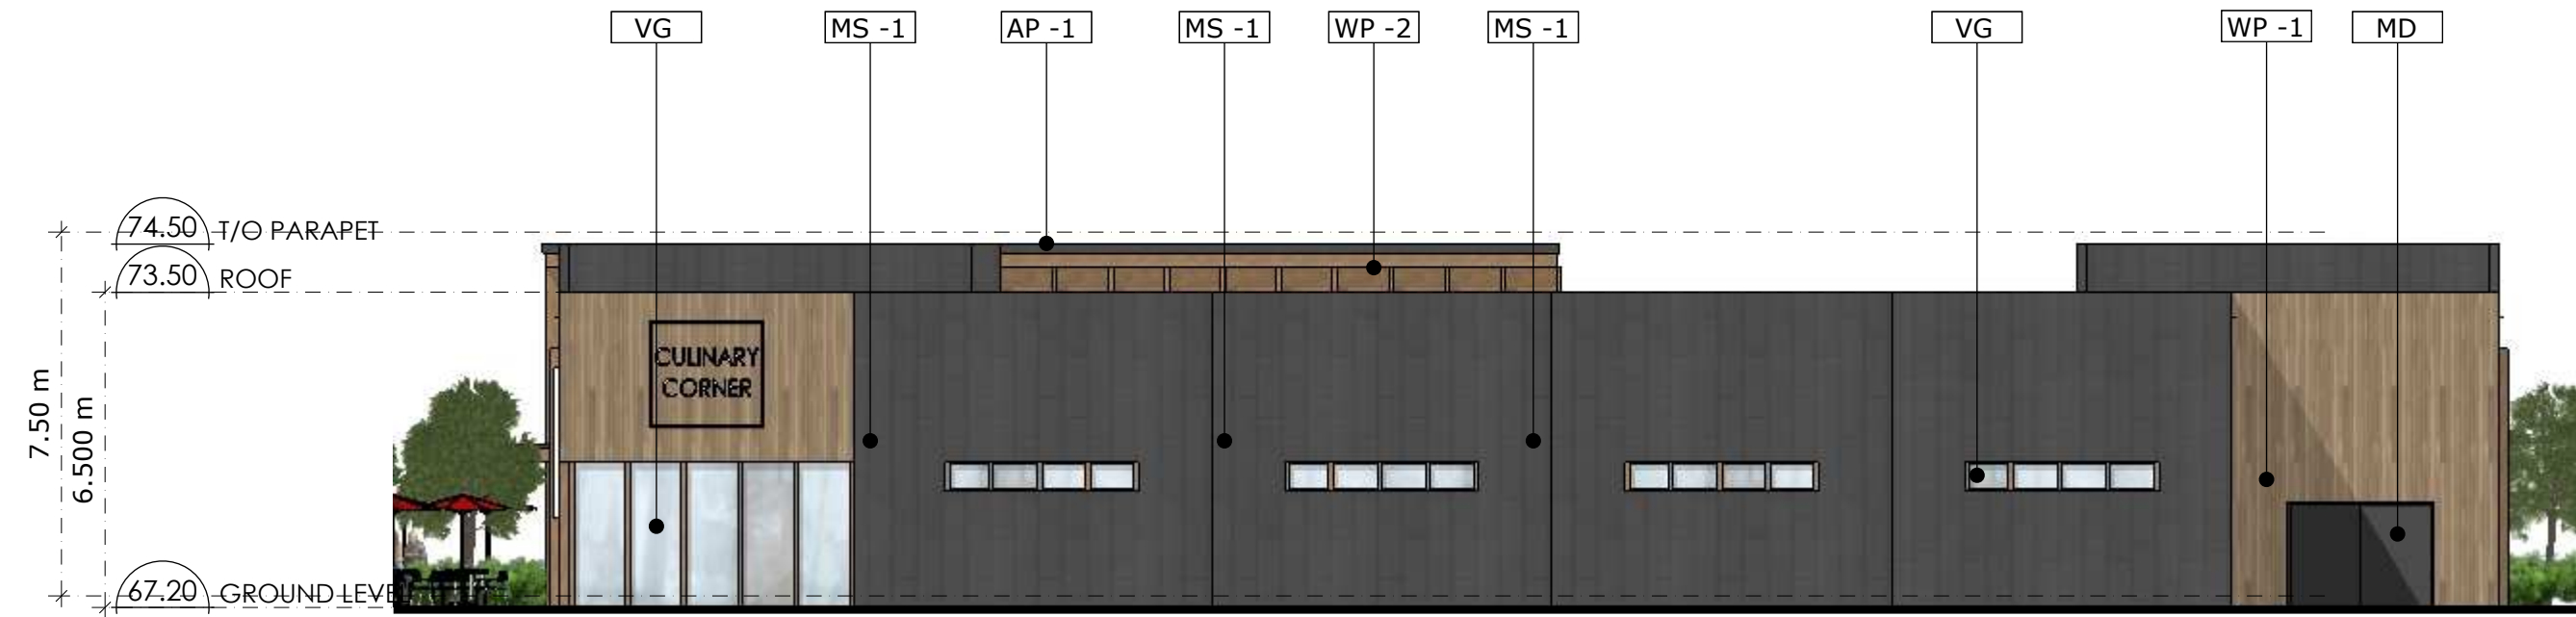

RETAIL B - EAST ELEVATION 1  
A3.00

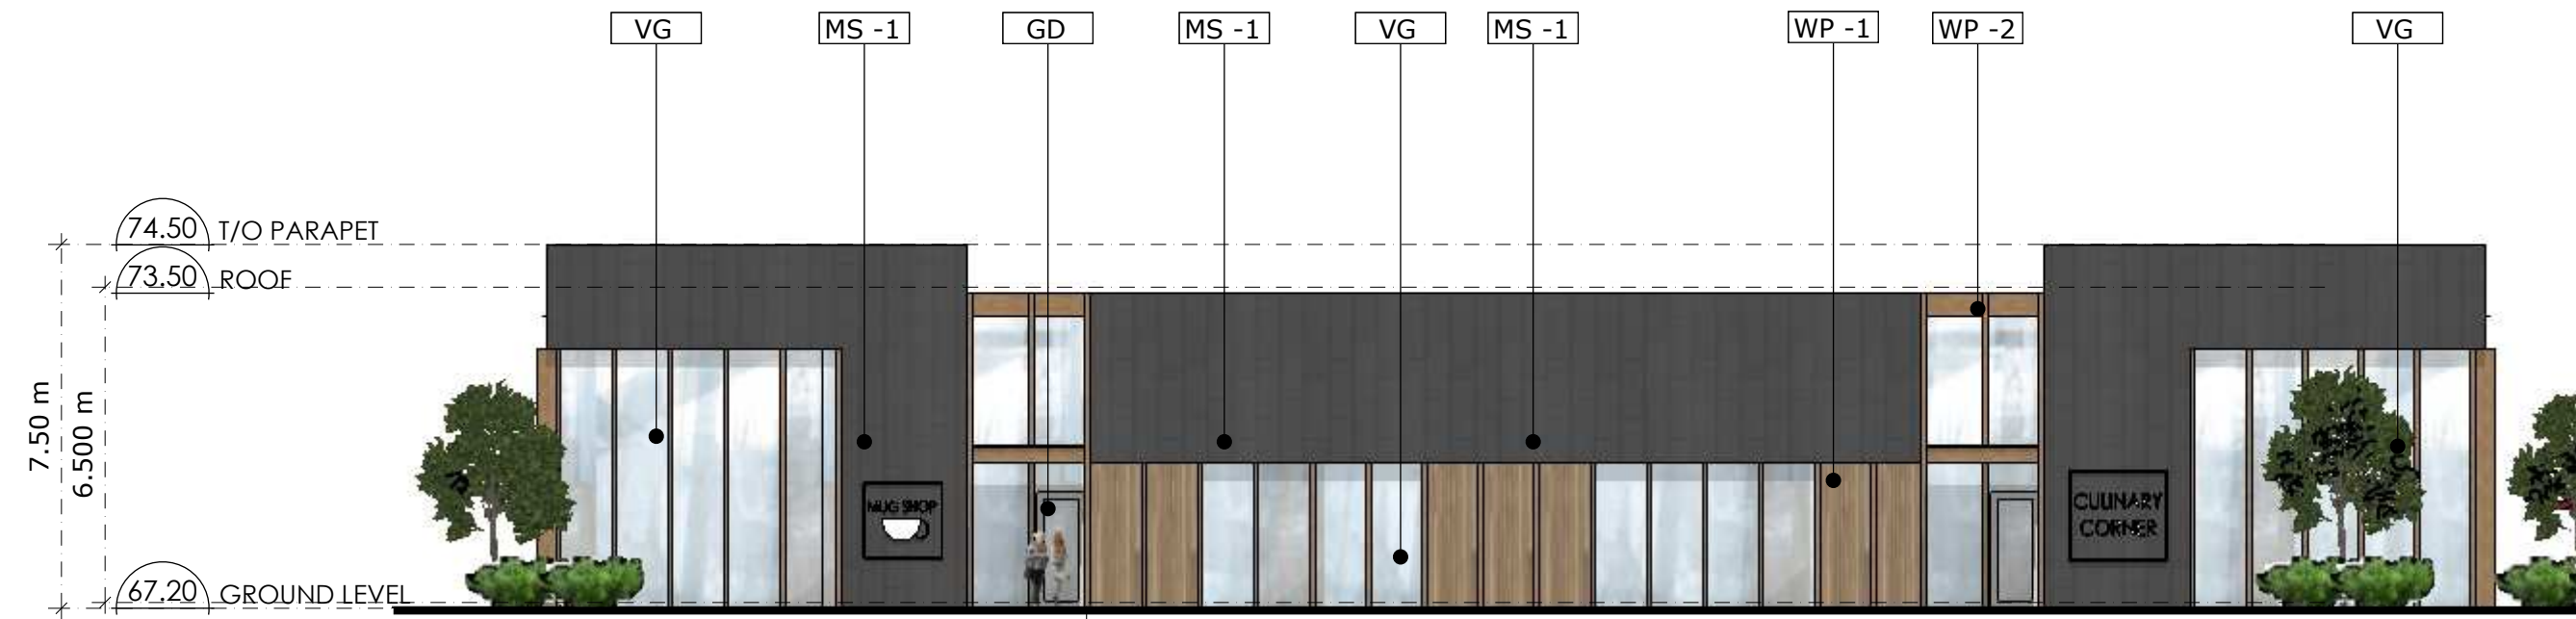

RETAIL B - WEST ELEVATION 2  
A3.00

CITY APPLICATION NO.: D07-12-22-0189 | PLAN NO.: 19124



# Lapensée Matress

## ELEVATIONS

DWG NO.: E-4  
 REV NO.: 0  
 REV DATE: N/A  
 AUTHOR: RL

SCALE 1:150  
 MAY 2022