




1 SOUTH ELEVATION
A-400 1/8" = 1'-0"

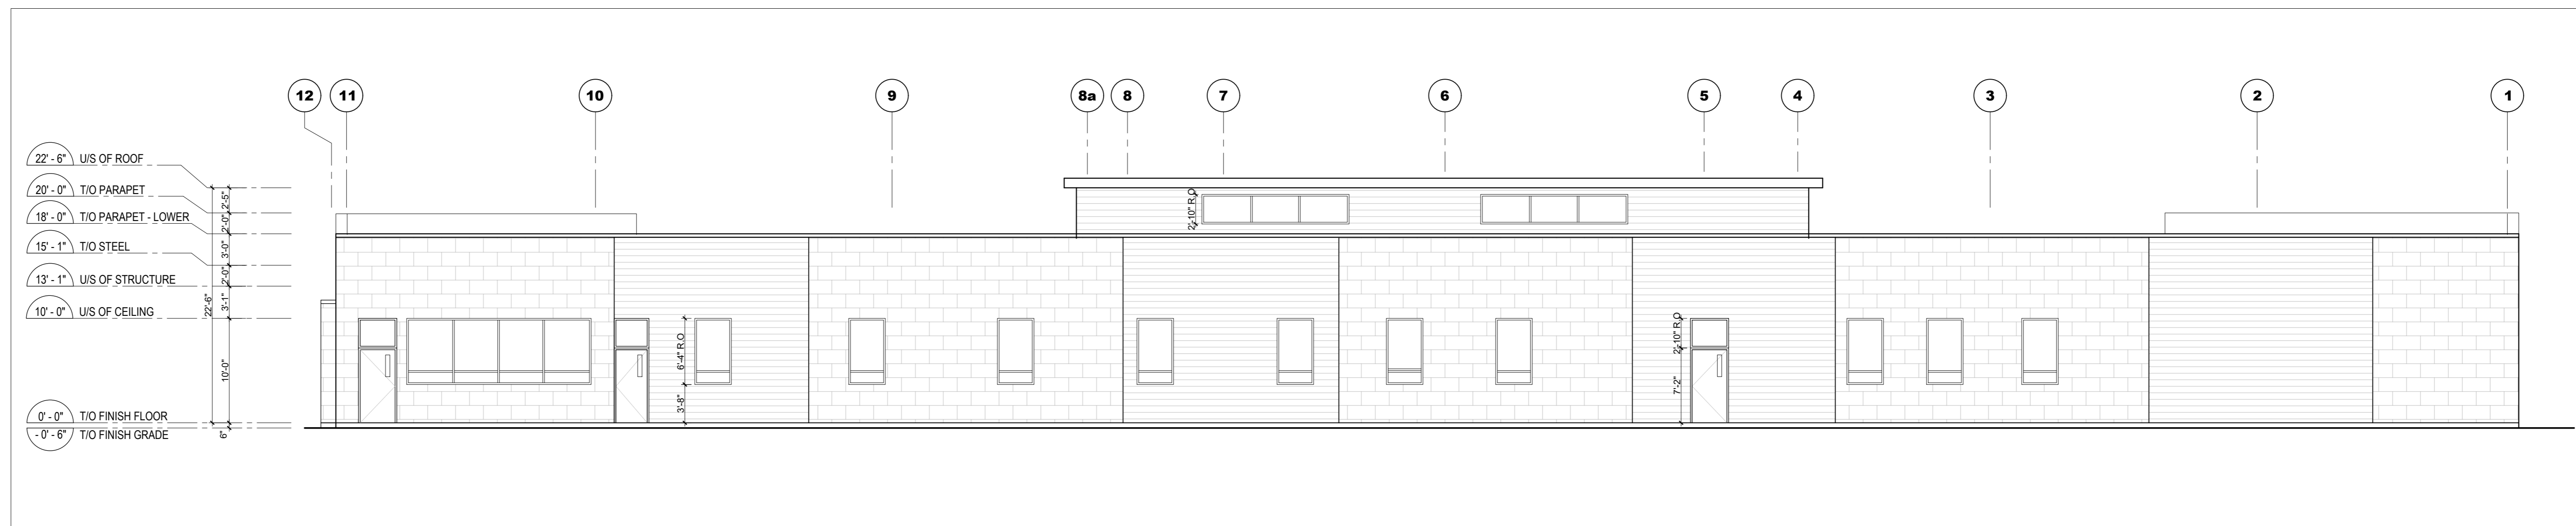

2 NORTH ELEVATION
A-400 1/8" = 1'-0"

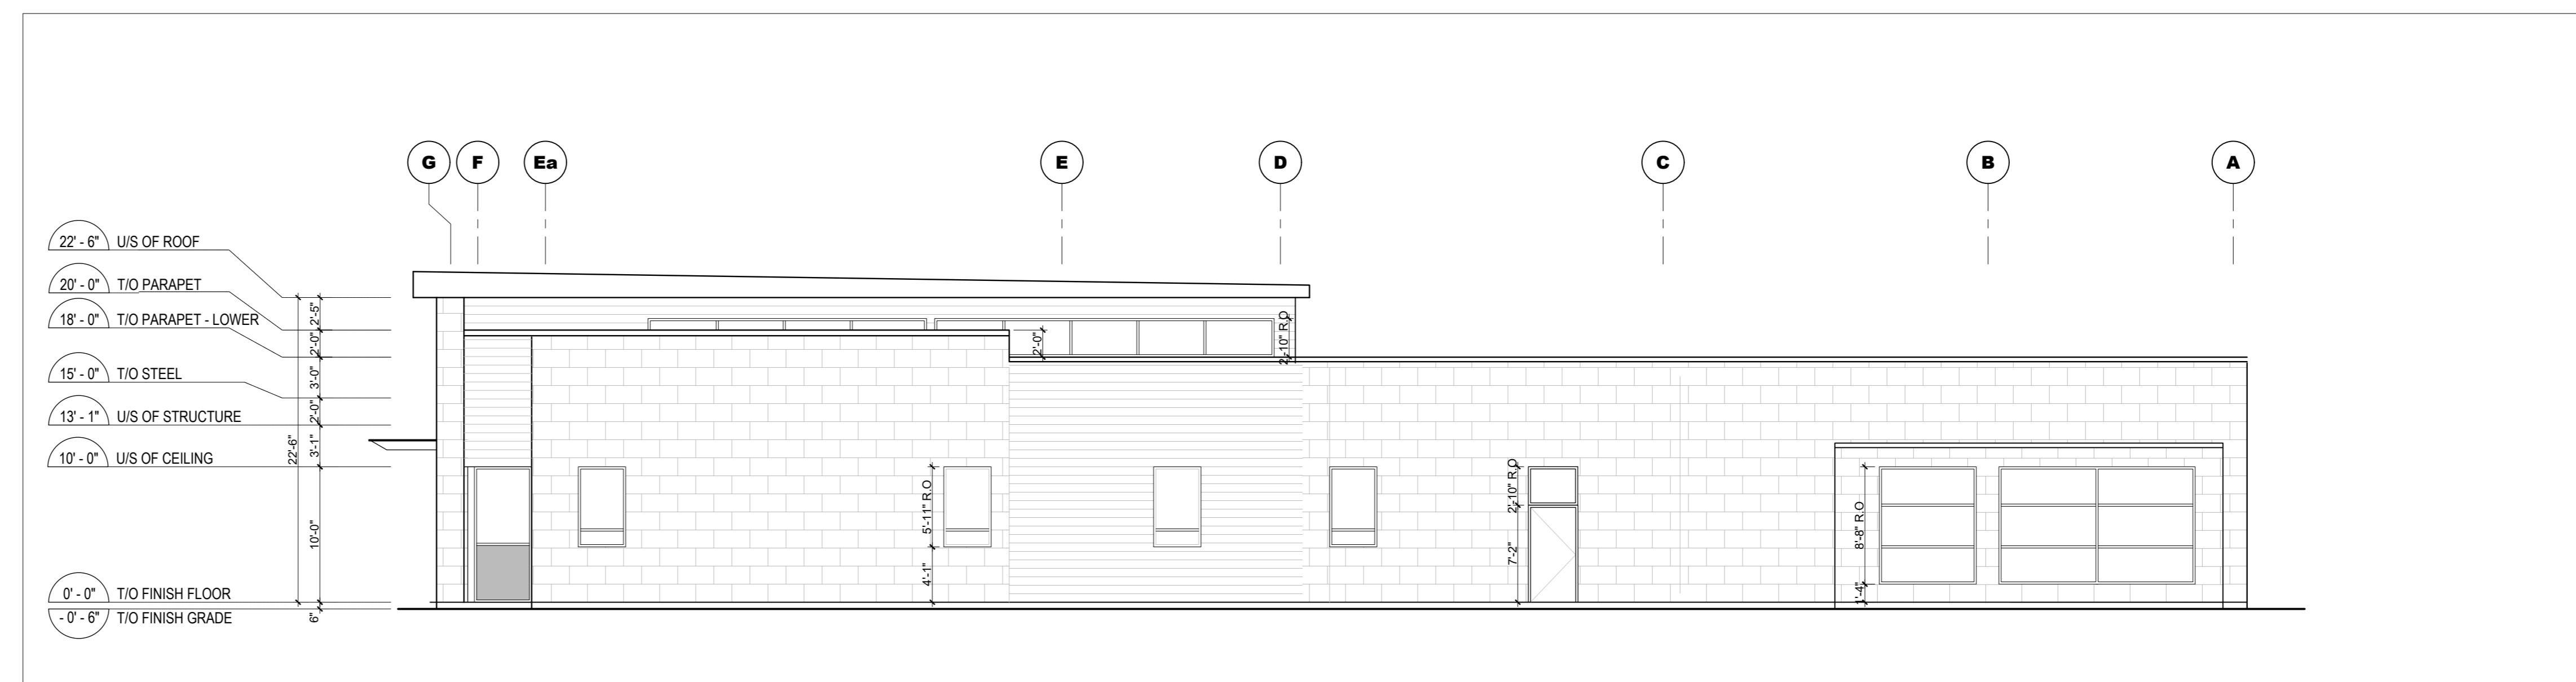

3 EAST ELEVATION
A-400 1/8" = 1'-0"

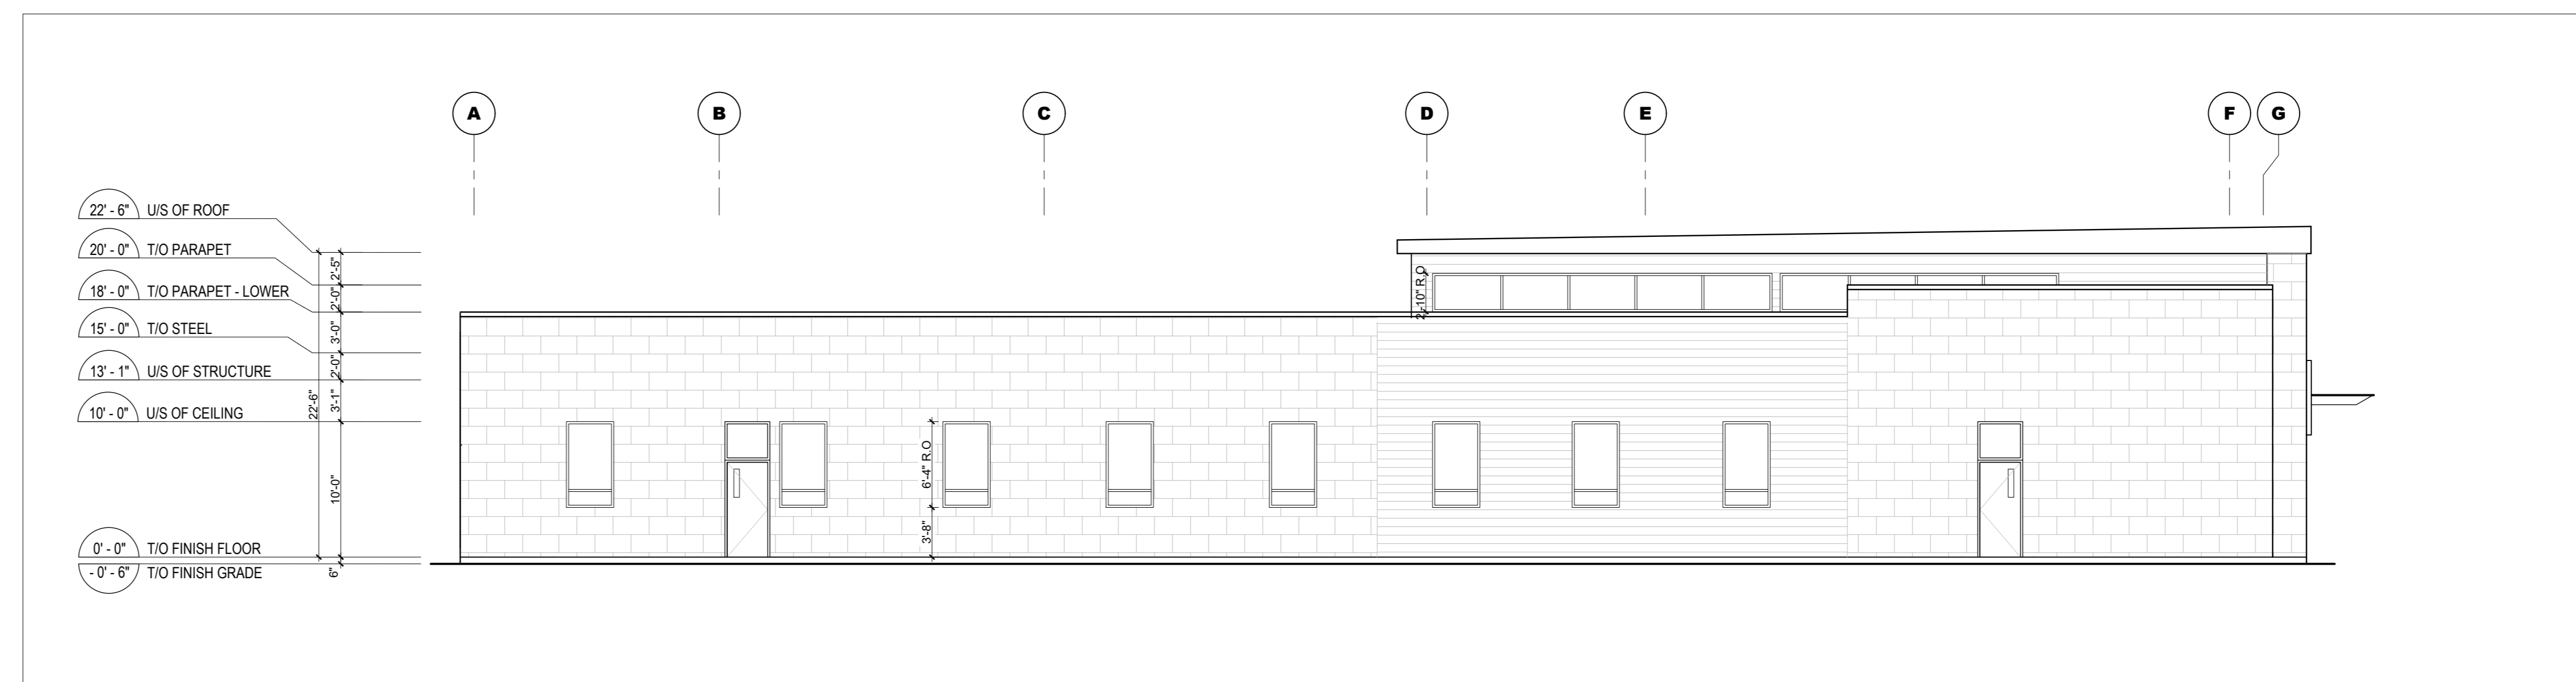

4 WEST ELEVATION
A-400 1/8" = 1'-0"

DATE	DESCRIPTION	ISSUE	REV.
2022/12/14	ISSUED FOR SITE PLAN	01	
2022/07/10	ISSUED FOR REVIEW	02	
2022/05/05	ISSUED FOR REVIEW	01	

PROJECT NAME
MERIVALE MEDICAL IMAGING CLINIC

1545 Merivale Rd. Ottawa, On. K2G 3J
 DRAWING TITLE

BUILDING ELEVATIONS

DATE	PROJECT NO.
XX.XX.2022	21-021
SCALE	1/8" = 1'-0"
DRAWN BY	DRAWING NO.
BR	A-400
REVIEWED BY	LCL