
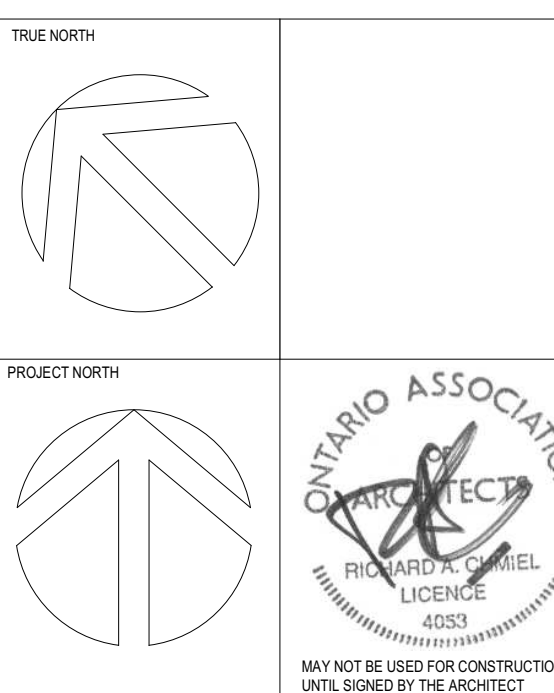


NOTE: THIS DRAWING IS THE PROPERTY OF THE ARCHITECT AND MAY NOT BE REPRODUCED OR USED WITHOUT THE EXPRESSED CONSENT OF THE ARCHITECT. THE CONTRACTOR SHALL CHECK AND VERIFY ALL DIMENSIONS AND REPORT ANY OMISSIONS OR DISCREPANCIES TO THE ARCHITECT BEFORE PROCEEDING WITH THE WORK.

DO NOT SCALE THE DRAWINGS

No.	Description	Date
1	Issued for Coordination	21-05-19
2	Issued for Coordination	21-06-09
3	Issued for SPA Coordination	21-07-26
4	Issued for SPA Coordination	21-08-06
5	Issued for Coordination	21-11-04
6	Issued for Coordination	21-12-08
7	Issued for Building Permit	21-12-08
8	Issued for Consultant Coordination	22-06-17
9	Issued for Consultant Coordination	22-06-27
10	Issued for Consultant Coordination	22-07-25
11	Issued for Internal Review	22-08-12
12	Issued for M.M. Tender	22-09-19
13	Issued for Shoring Coordination	22-09-30
14	Issued for Excavation Permit	22-11-18
15	Issued for Re-submission to Building Permit	23-12-02
16	Issued for SPA Approvals	23-01-18

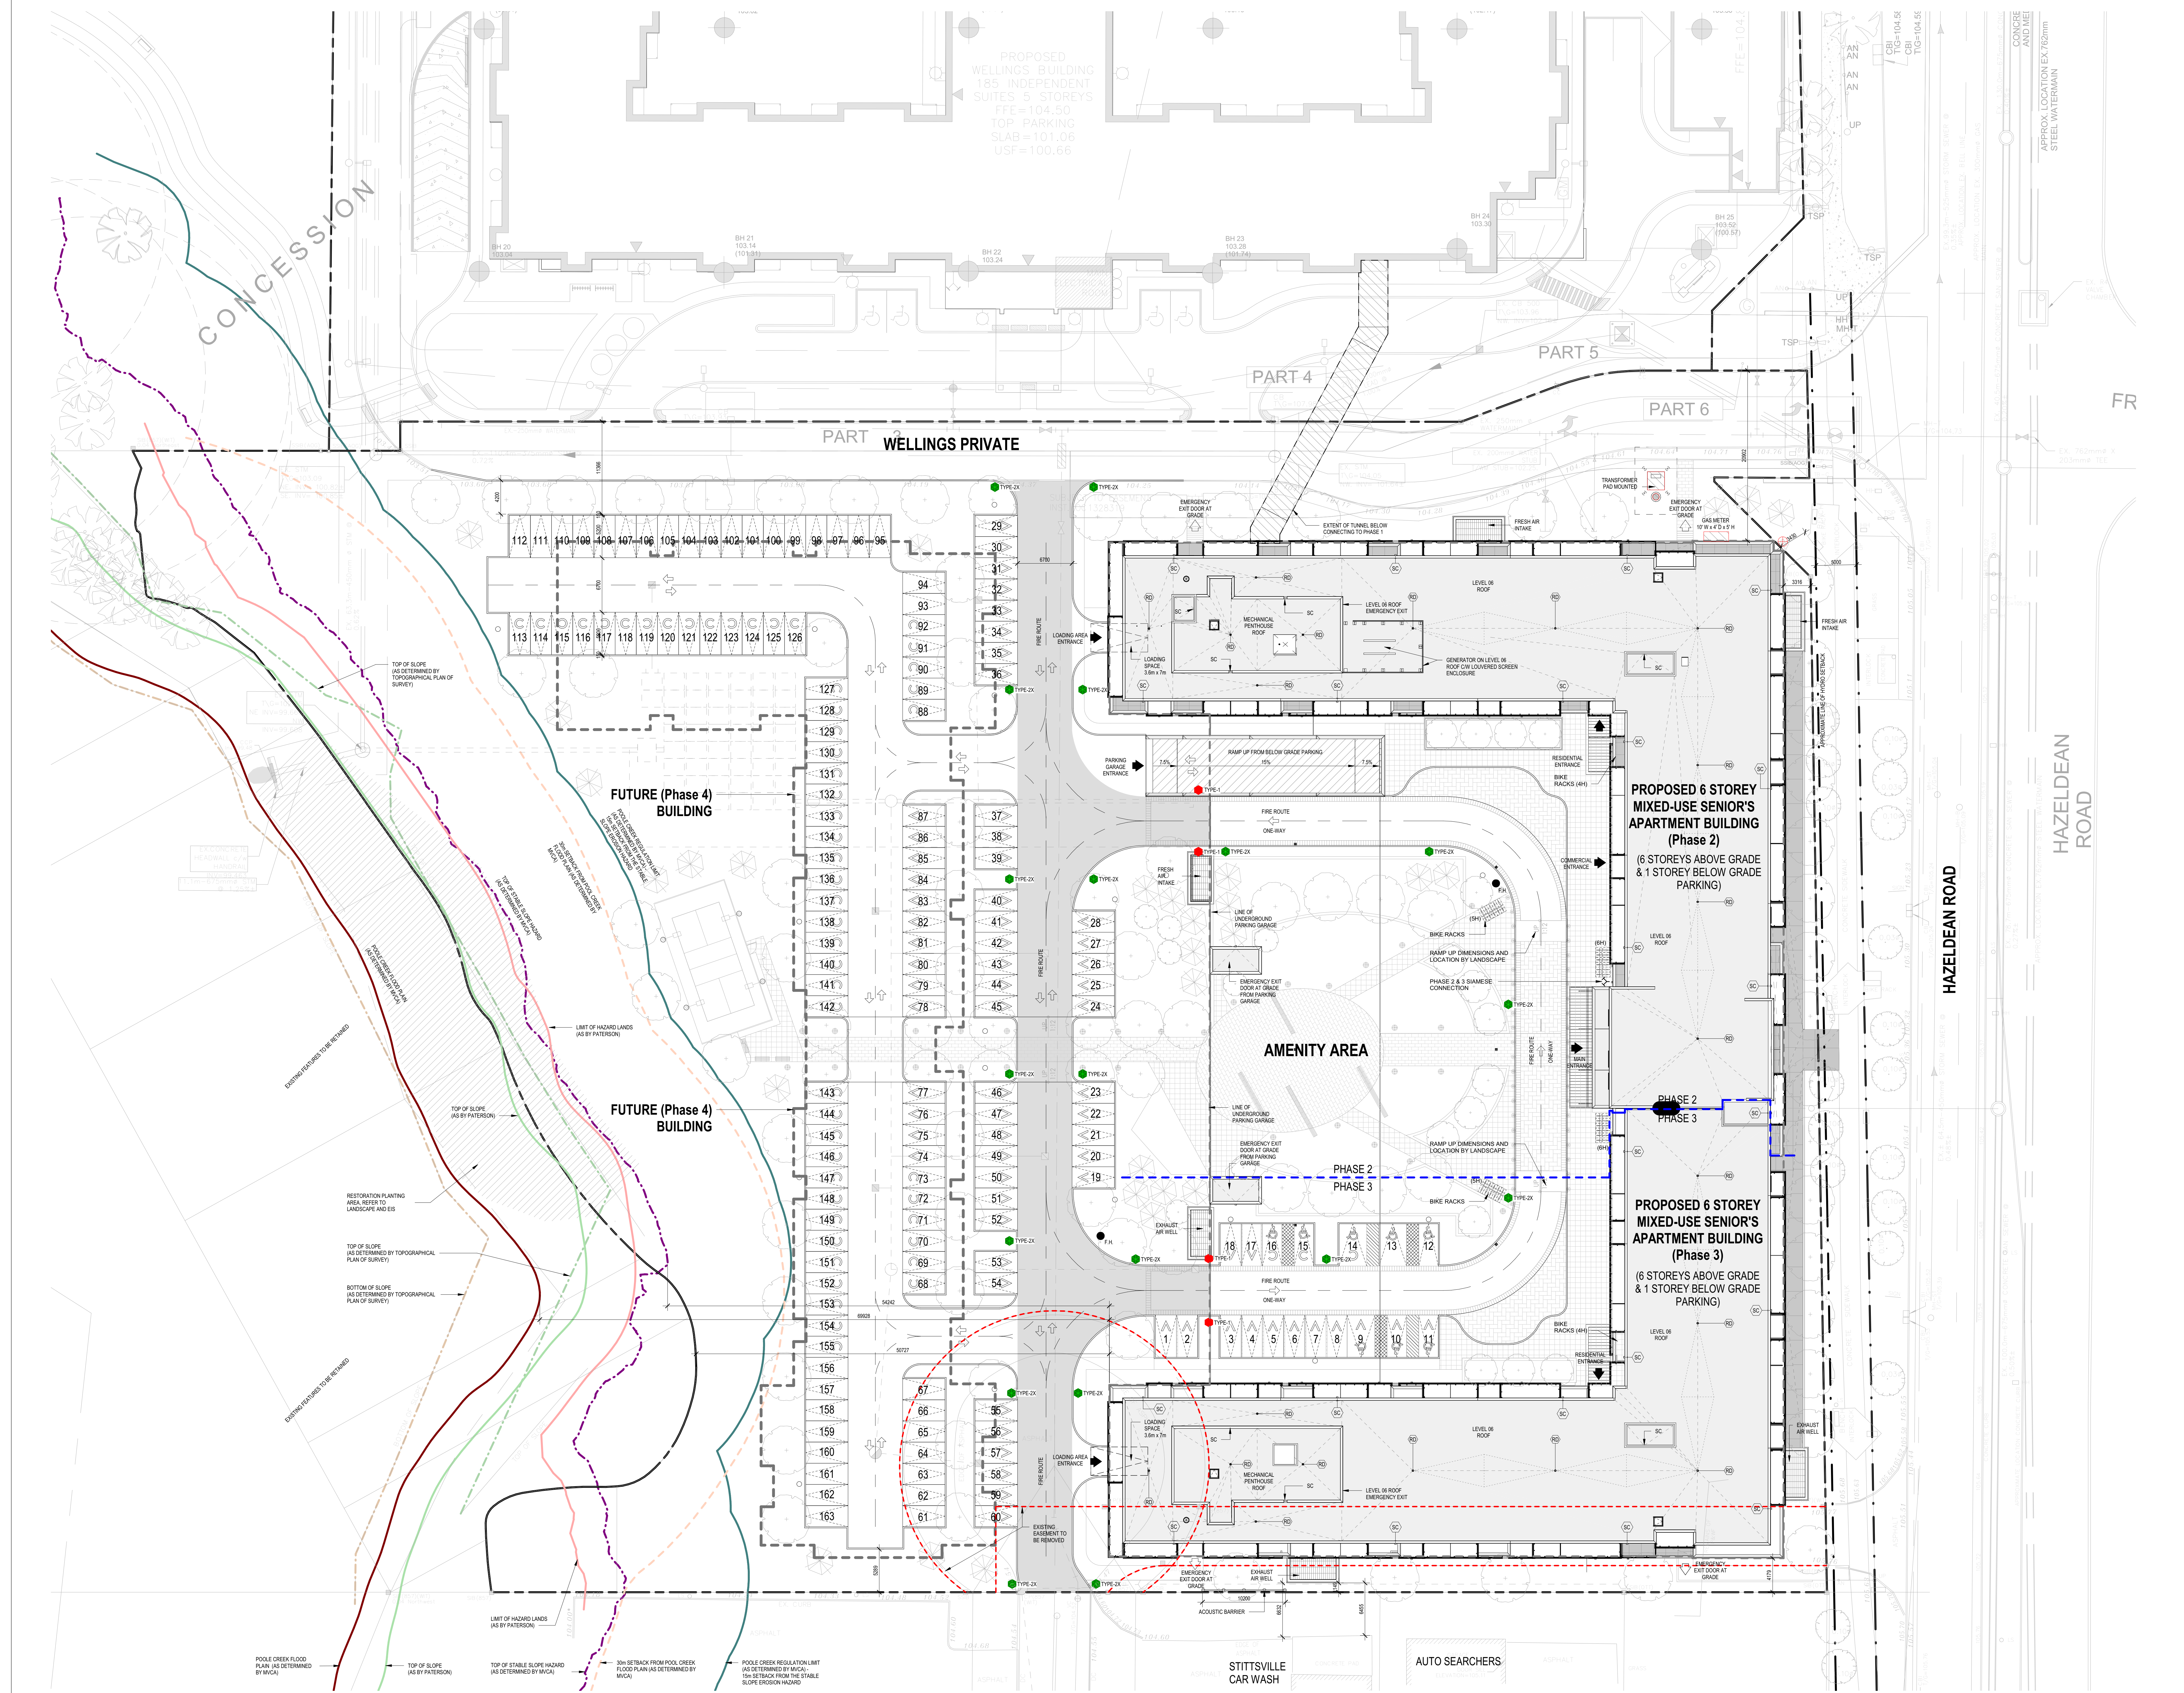

**chmielarchitects**  
 200 - 109 Bank Street  
 Ottawa, ON K1P 0A5  
 T (613) 234-5555  
 F (613) 234-6224

**WELLINGS OF STITTVILLE  
 PHASE 2 & 3**

20 CEDAR COURT, STITTVILLE, ON  
 PROJECT NO: 19-1784 DRAWN: EC  
 SCALE: 1 : 250 CHECKED: RC  
 DRAWING TITLE: SITE PLAN