


Copyright Reserved

The Contractor shall verify and be responsible for all dimensions. DO NOT scale the drawing - any errors or omissions shall be reported to Stantec without delay.
The Copyrights to all designs and drawings are the property of Stantec. Reproduction or use for any purpose other than that authorized by Stantec is forbidden.

Legend

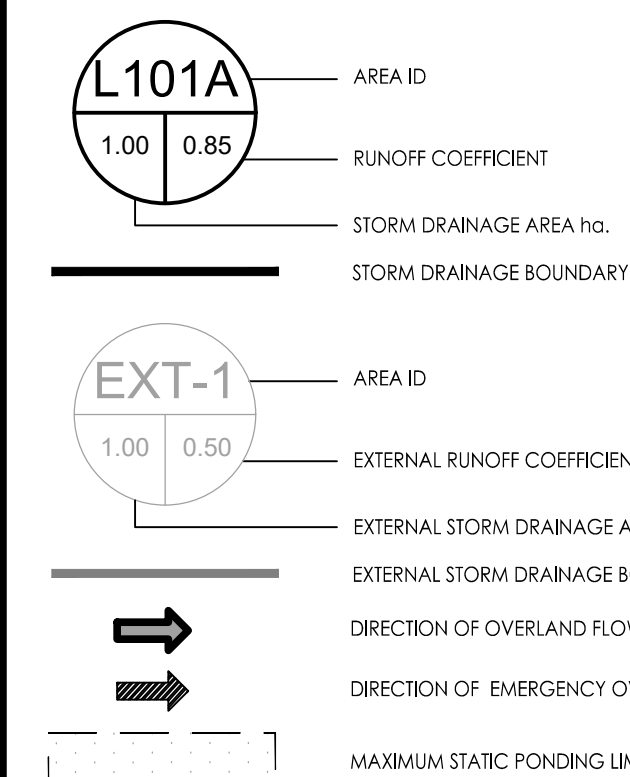

Notes

Revision	By	Appd.	Date
0	MJS	NC	22.12.02
Permit-Seal			
File Name:	160401724 DB	MJS	NC
		Dwn.	Chkd.
		Dgn.	22.11.09
			YY.MM.DD

Client/Project
HQ MANAGEMENT GROUP

2885 CARP ROAD
NEW WAREHOUSE BUILDING
OTTAWA, ON, CANADA

Title
STORM DRAINAGE PLAN

Project No. 160401724	Scale 1:300	Sheet 3	Revision 15m
Drawing No. SD-1	Sheet 2 of 3	Revision 0	

