


ONE-WAY Sign

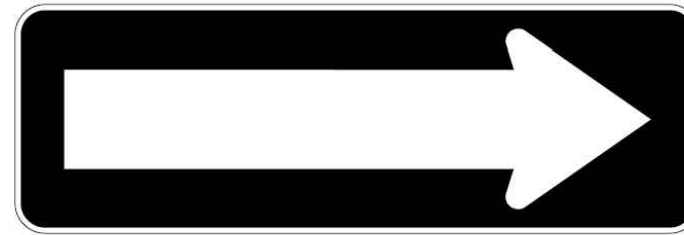

Rb-21 30 cm x 90 cm
 Rb-121 60 cm x 180 cm
 Font N/A
 Colour Legend & Border – White Reflective
 Background – Black

1 ONE-WAY SIGN


A-101 SCALE: NOT TO SCALE



SUPPLY AND INSTALL 12" X 18" FIRE ROUTE & 12" X 12" NO PARKING SIGNS LOCATIONS AS PER SITE PLAN SIGNS TO BE SUPPORTED BY U CHANNEL POST MIN. 5' TO MIDDLE OF SIGN


2 FIRE ROUTE & NO PARKING SIGNAGE

A-101 SCALE: NOT TO SCALE

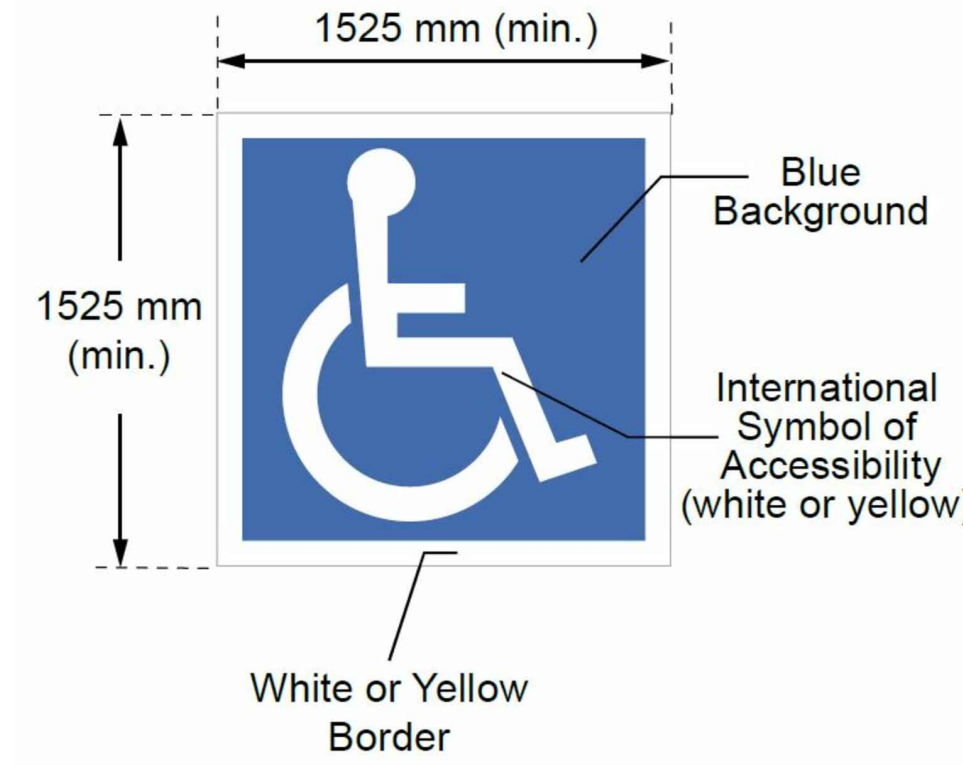


3 ACCESSIBLE PARKING PAVING MARKING

A-101 SCALE: NOT TO SCALE

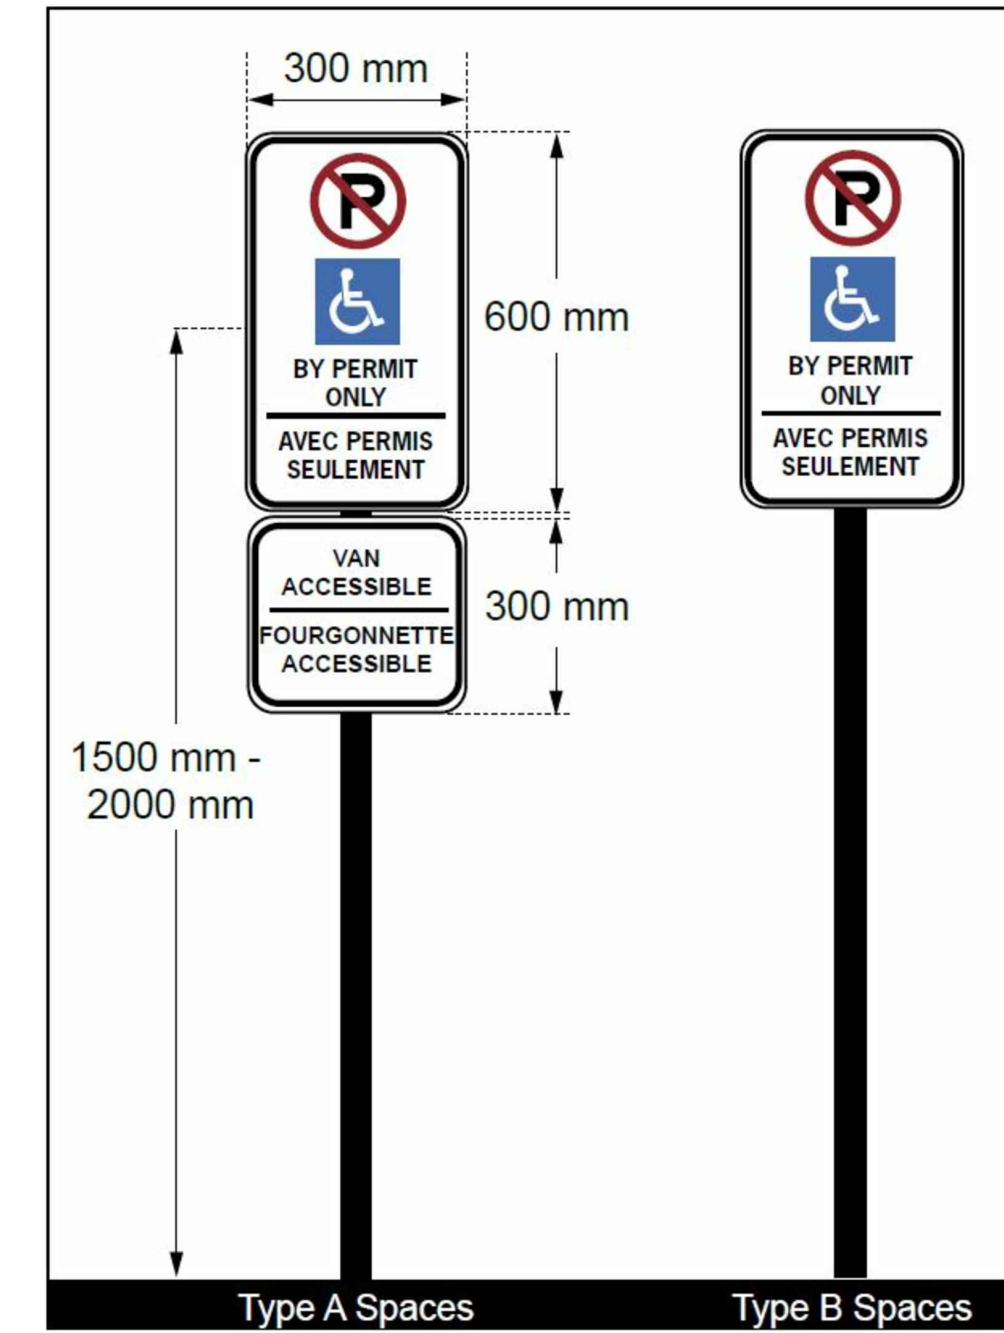


4 ACCESSIBLE PARKING VERTICAL SIGNAGE

A-101 SCALE: NOT TO SCALE

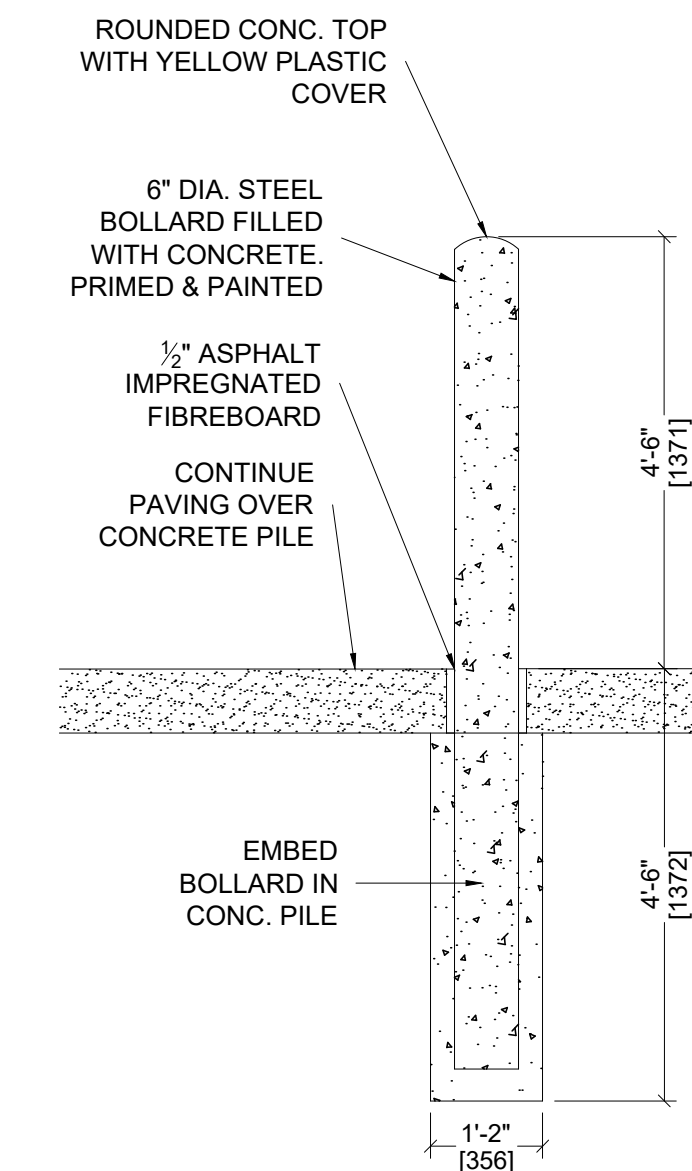


5 TYPICAL BOLLARD DETAIL

A-101 SCALE: NOT TO SCALE

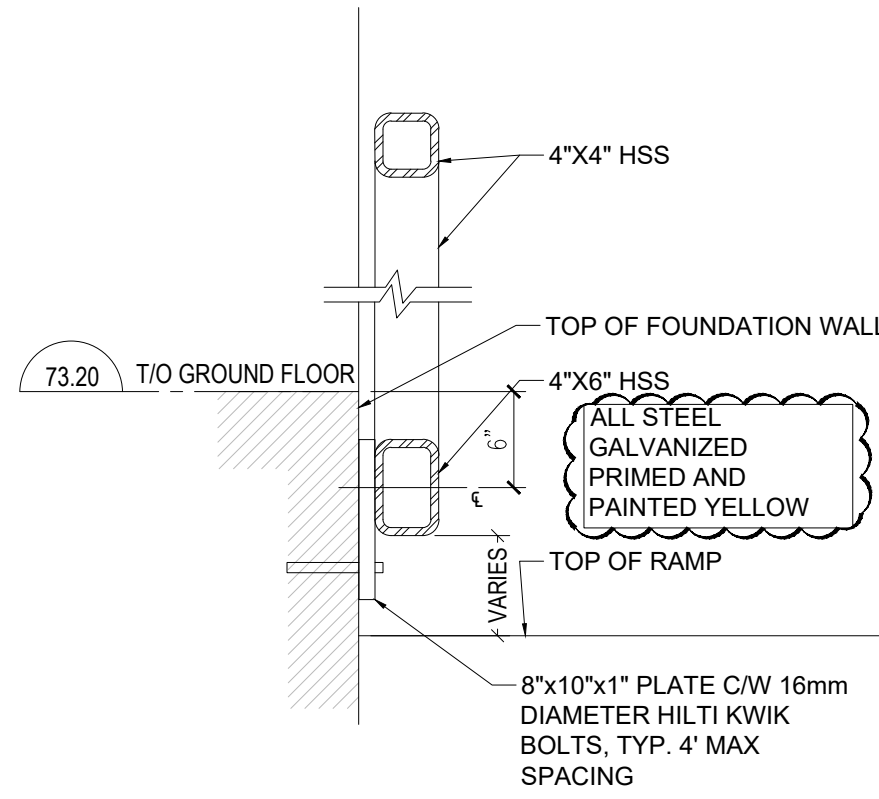

6 GUARD RAIL SECTION DETAIL

A-101 1"=1'-0"

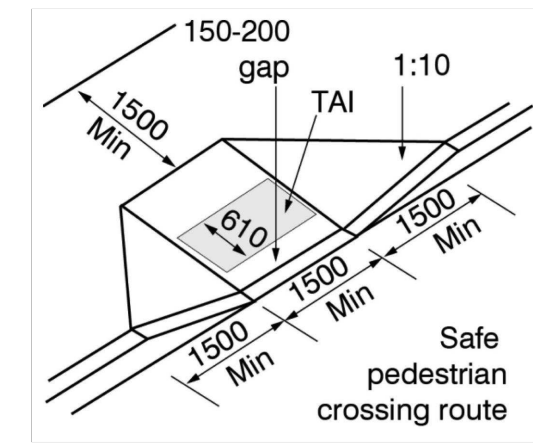

7 TYPICAL BARRIER-FREE DEPRESSED CURB

A-101 1"=1'-0"

nicholas caragianis architect inc.

137 Pamilla Street
Ottawa ON K1S 3K9
613 237 6801 ncarchitect.ca



© Copyright 2023, Nicholas Caragianis Architect Inc. All Rights Reserved.
 Notes: Contractor must verify all drawings, dimensions, details and specifications and report any discrepancies to the architect before proceeding with work. All drawings and specifications are instruments of service and the property of the architect, and these must be returned at the completion of the project, and may not be reproduced without the architect's written permission. All drawings are to be read in conjunction with specifications and consultants' documents. Do not scale drawings. Do not use for construction unless both indicated as "For Construction" and bearing the architect's stamp and signature. All construction to meet local, provincial and federal requirements.

CIVIL: D.B. Grey Engineering Inc.
 700 Long Point Circle, Ottawa
 Ontario K1T 4E9
 TEL: 613-425-8044

MECHANICAL & ELECTRICAL: Miron Ltd.
 31-2000 Thurston Drive, Ottawa
 Ontario K1G 4K7
 TEL: 613-722-5486

STRUCTURAL: D+M Structural Engineering
 110-333 Preston Street, Ottawa
 Ontario K1S 5N4
 TEL: 613-651-9490

ENVIRONMENTAL: Terrapex Environmental Ltd.
 1-20 Gurdwara Road, Ottawa
 Ontario K2E 8B3
 TEL: 613-745-6471

LANDSCAPING & PLANNING: Novatech
 200-240 Michael Cowpland Dr
 Ottawa, Ontario K2M 1P6
 TEL: 613-254-9643

ISSUE	YYYY/MM/DD	ISSUES DESCRIPTION
1	2/14/2022	ISSUED FOR SPC

CLIENT NAME AND ADDRESS:
AVENYN FUND
 503-359 KENT ST.
 OTTAWA ON. K2P 0R6

PROJECT NAME & LOCATION:
MICHAEL STREET
 1591 & 1611 MICHAEL ST.
 OTTAWA, ON
 K1B 3T3

NCA PROJECT NUMBER: 2022.0003 FILE NUMBER:
 OWNER'S CONTRACT NUMBER: OWNER'S PROJECT NUMBER:

CAD FILE NAME: A1.1 SITE DETAILS
 SHEET TITLE:

SITE DETAILS

SCALE: AS NOTED SHEET ID:
 DRAWN BY: SG
 DATE CREATED: 2021.07.20
A-101