PROJET | PAYSAGE

24 Mont-Royal O. Bureau 801 Montréal Québec H2T 2S2 T: 514.849.7700 F: 514.849.2027 info@projetpaysage.com



In collaboration with:


Architecture







Urban Planning

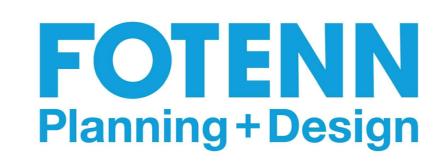





PROJECT: 2026 SCOTT STREET


LANDSCAPE ARCHITECTURE

<u>SHEET</u>	<u>TITLE</u>
AP-10	SITE PLAN
AP-20	LANDSCAPE PLAN AND GRADING
AP-30	PLANTING PLAN
AP-40	PLANTING BED PLAN
AP-50	CONSTRUCTION DETAILS
AP-51	CONSTRUCTION DETAILS
AP-52	PLANTING DETAILS

<u>SCALE</u>

1:150 1:150 1:150 1:150 VARIABLE VARIABLE VARIABLE

> No.: 21-698 Projet: 2026 Scott Street // File Number D07-12-23-0019 // Plan Number #18976 Révision: Issued for Site Plan Control // 2024-04-12

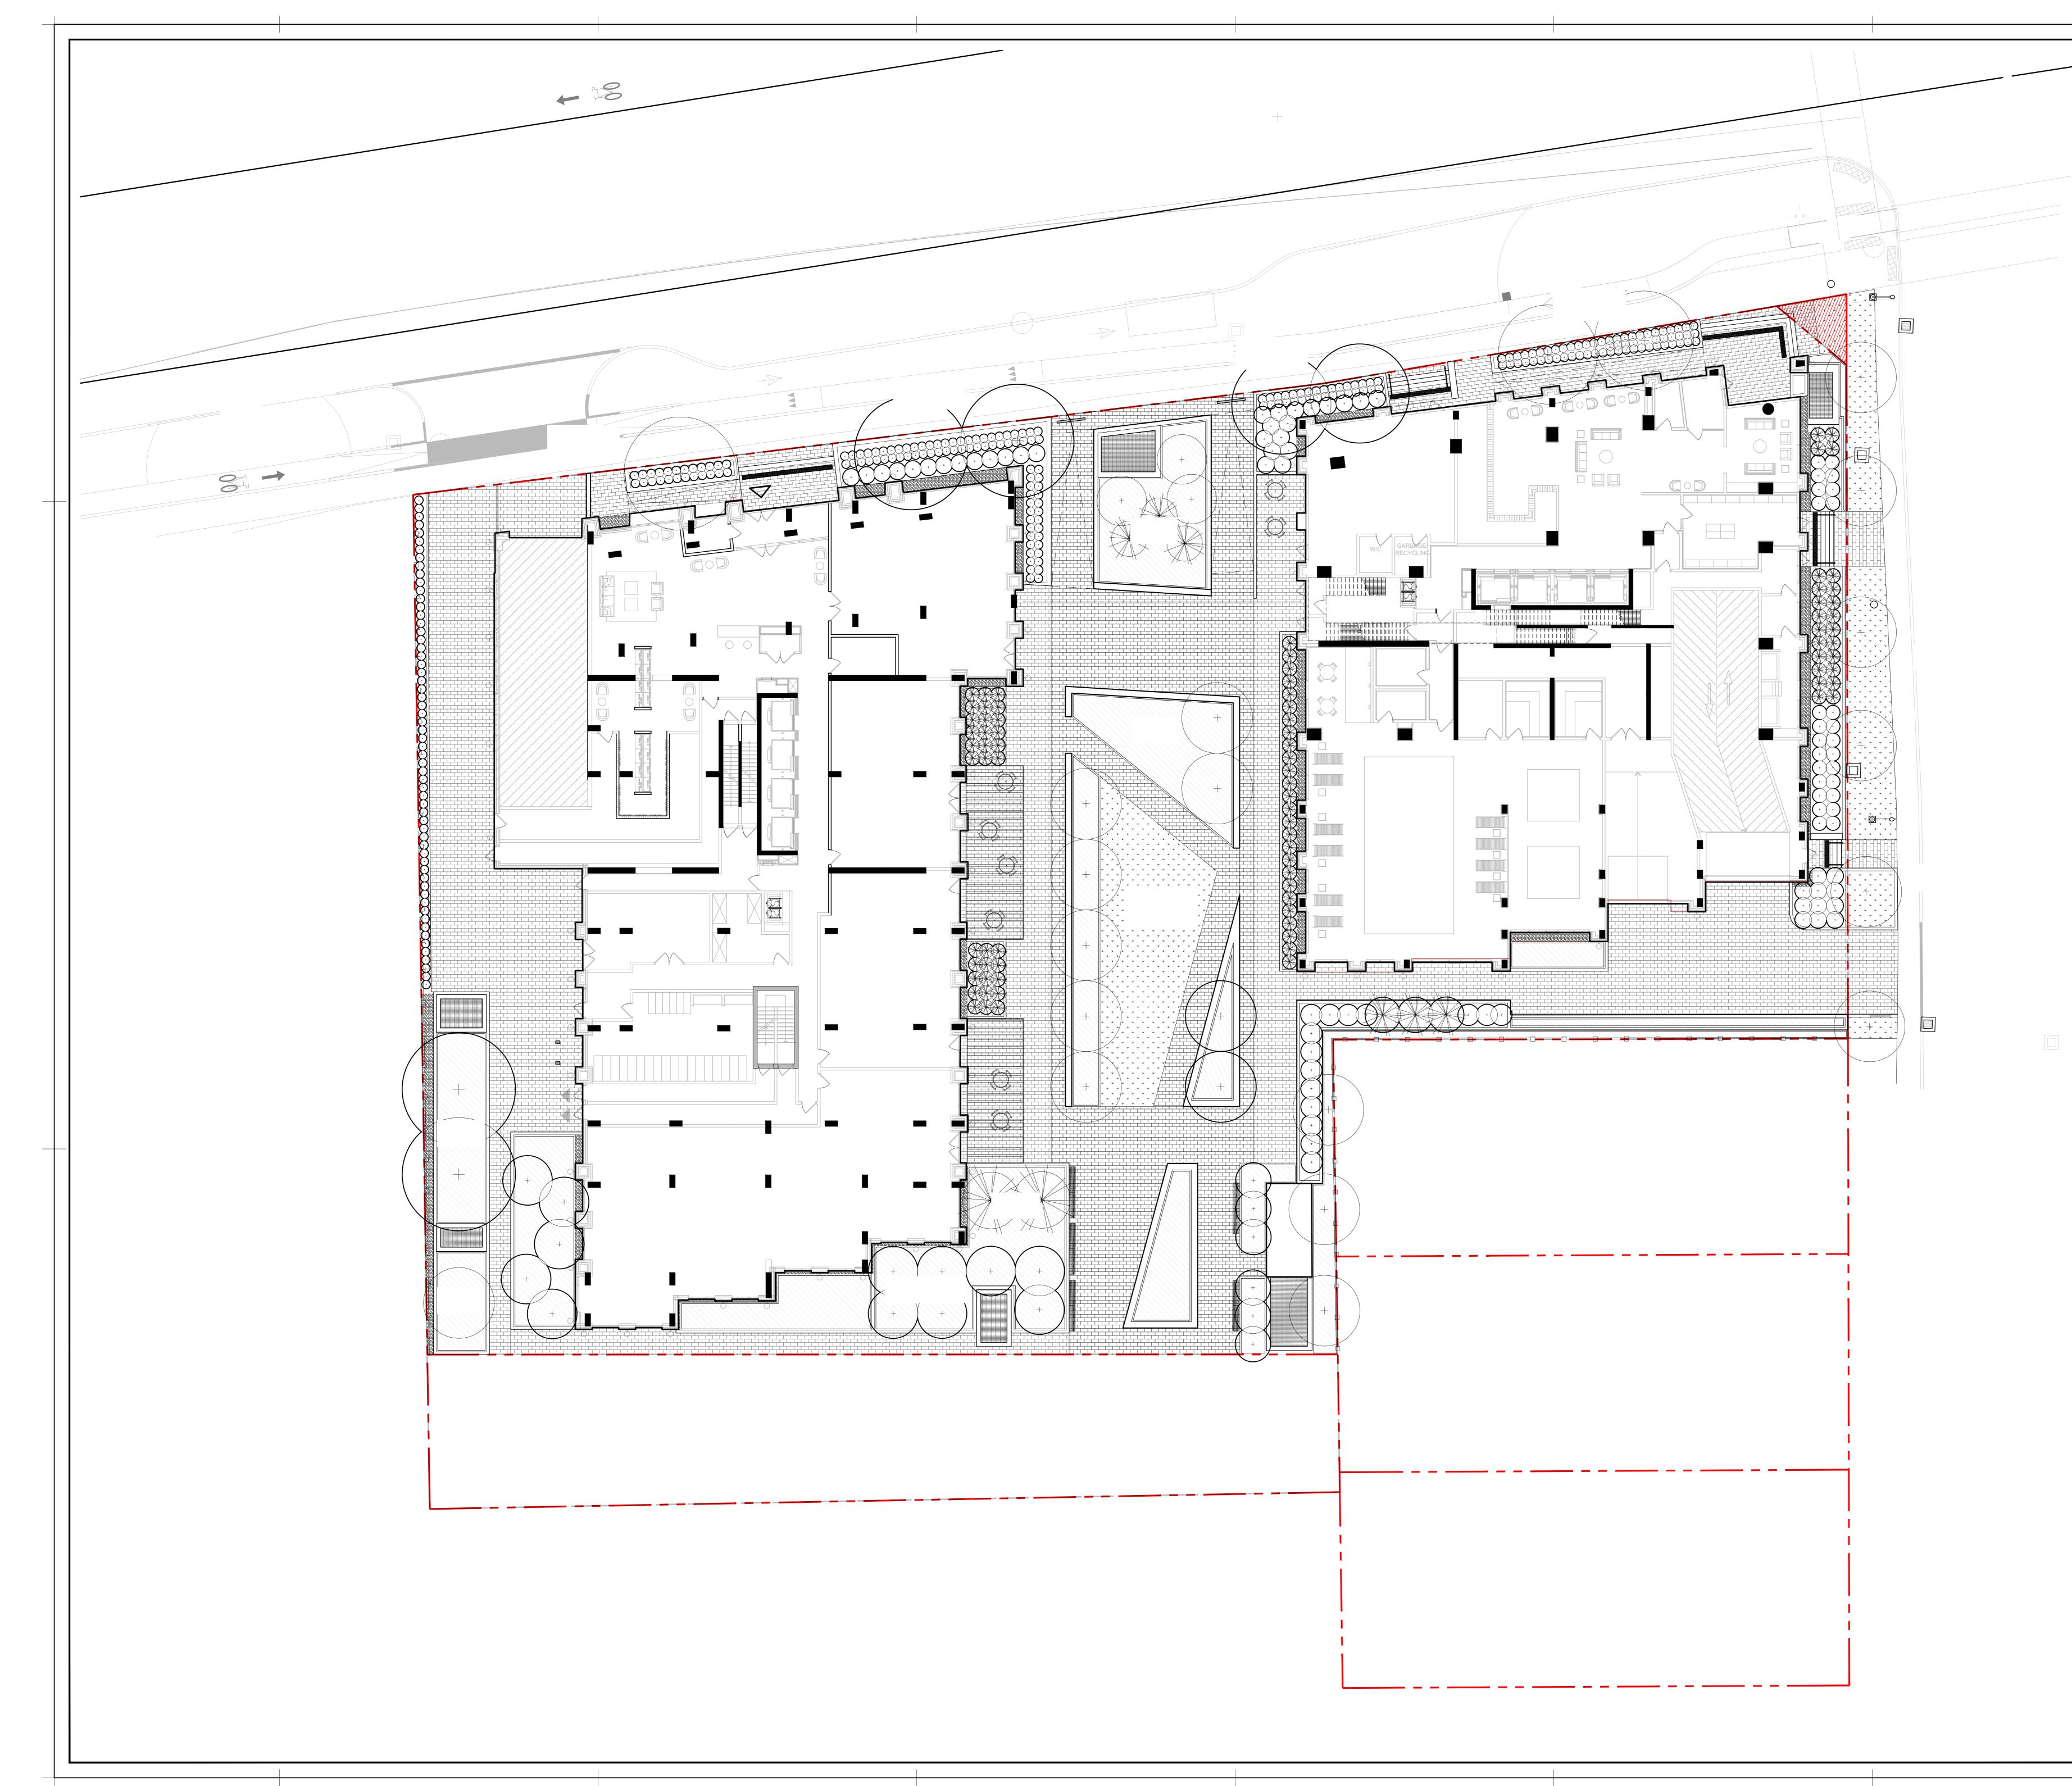

	[
-	<u>LEGEND</u>	Lot limit Intervention limit				<u>ORLE</u> OPPN	Y
	+	Proposed deciduous trees and shrubs		ev	isions		
		Proposed coniferous trees and shrubs	• •	lo	Description Site Plan Control	Appr S.G.	23/02/22
		Perrenials and grasses	3	3	Site Plan Control Site Plan Control Site Plan Control	P.L. P.L. P.L.	23/10/13 24/03/05 24/04/12
	$ \begin{bmatrix} \bullet & \bullet & \bullet & \bullet \\ \bullet & \bullet & \bullet & \bullet \\ \bullet & \bullet &$	Sod		- 			
		Lighting					
	Ø	Proposed table (not included)					
		Bench					
				_			
				_			

DO NOT USE FOR CONSTRUCTION

Notes :

Professional seal

- The Contractor must verify all site existing conditions before beginning the work and inform the Project Director of any errors, omissions or contradictions.
 Existing grades indicated on the plan come from the survey provided by the owner.
 The Contractor must not cut down any existing vegetation without the approval of the Project Director.
- Implantation of the works on site must be approved by the Project Director.
- 5- The Contractor must use the CAD file for implantation of all work. 6- The contractor must verify the amounts specified in the schedule and notify the landscape architect of any errors, ommissions or contradictions before the close of the bid.


PROJET | PAYSAGE


24 Mont-Royal O. Bureau 801 Montréal Québec H2T 2S2 T: 514.849.7700 F: 514.849.2027 info@projetpaysage.com

Proiect name 2026 Scott Street File Number D07-12-23-0019 Plan Number #18976 SITE PLAN Scale 1:150 Designed by : P-L. Richard Drawn by : A. Syedah Approved by : S. Gallant Date: March 2024 **21-698**

eet No :

AP-00

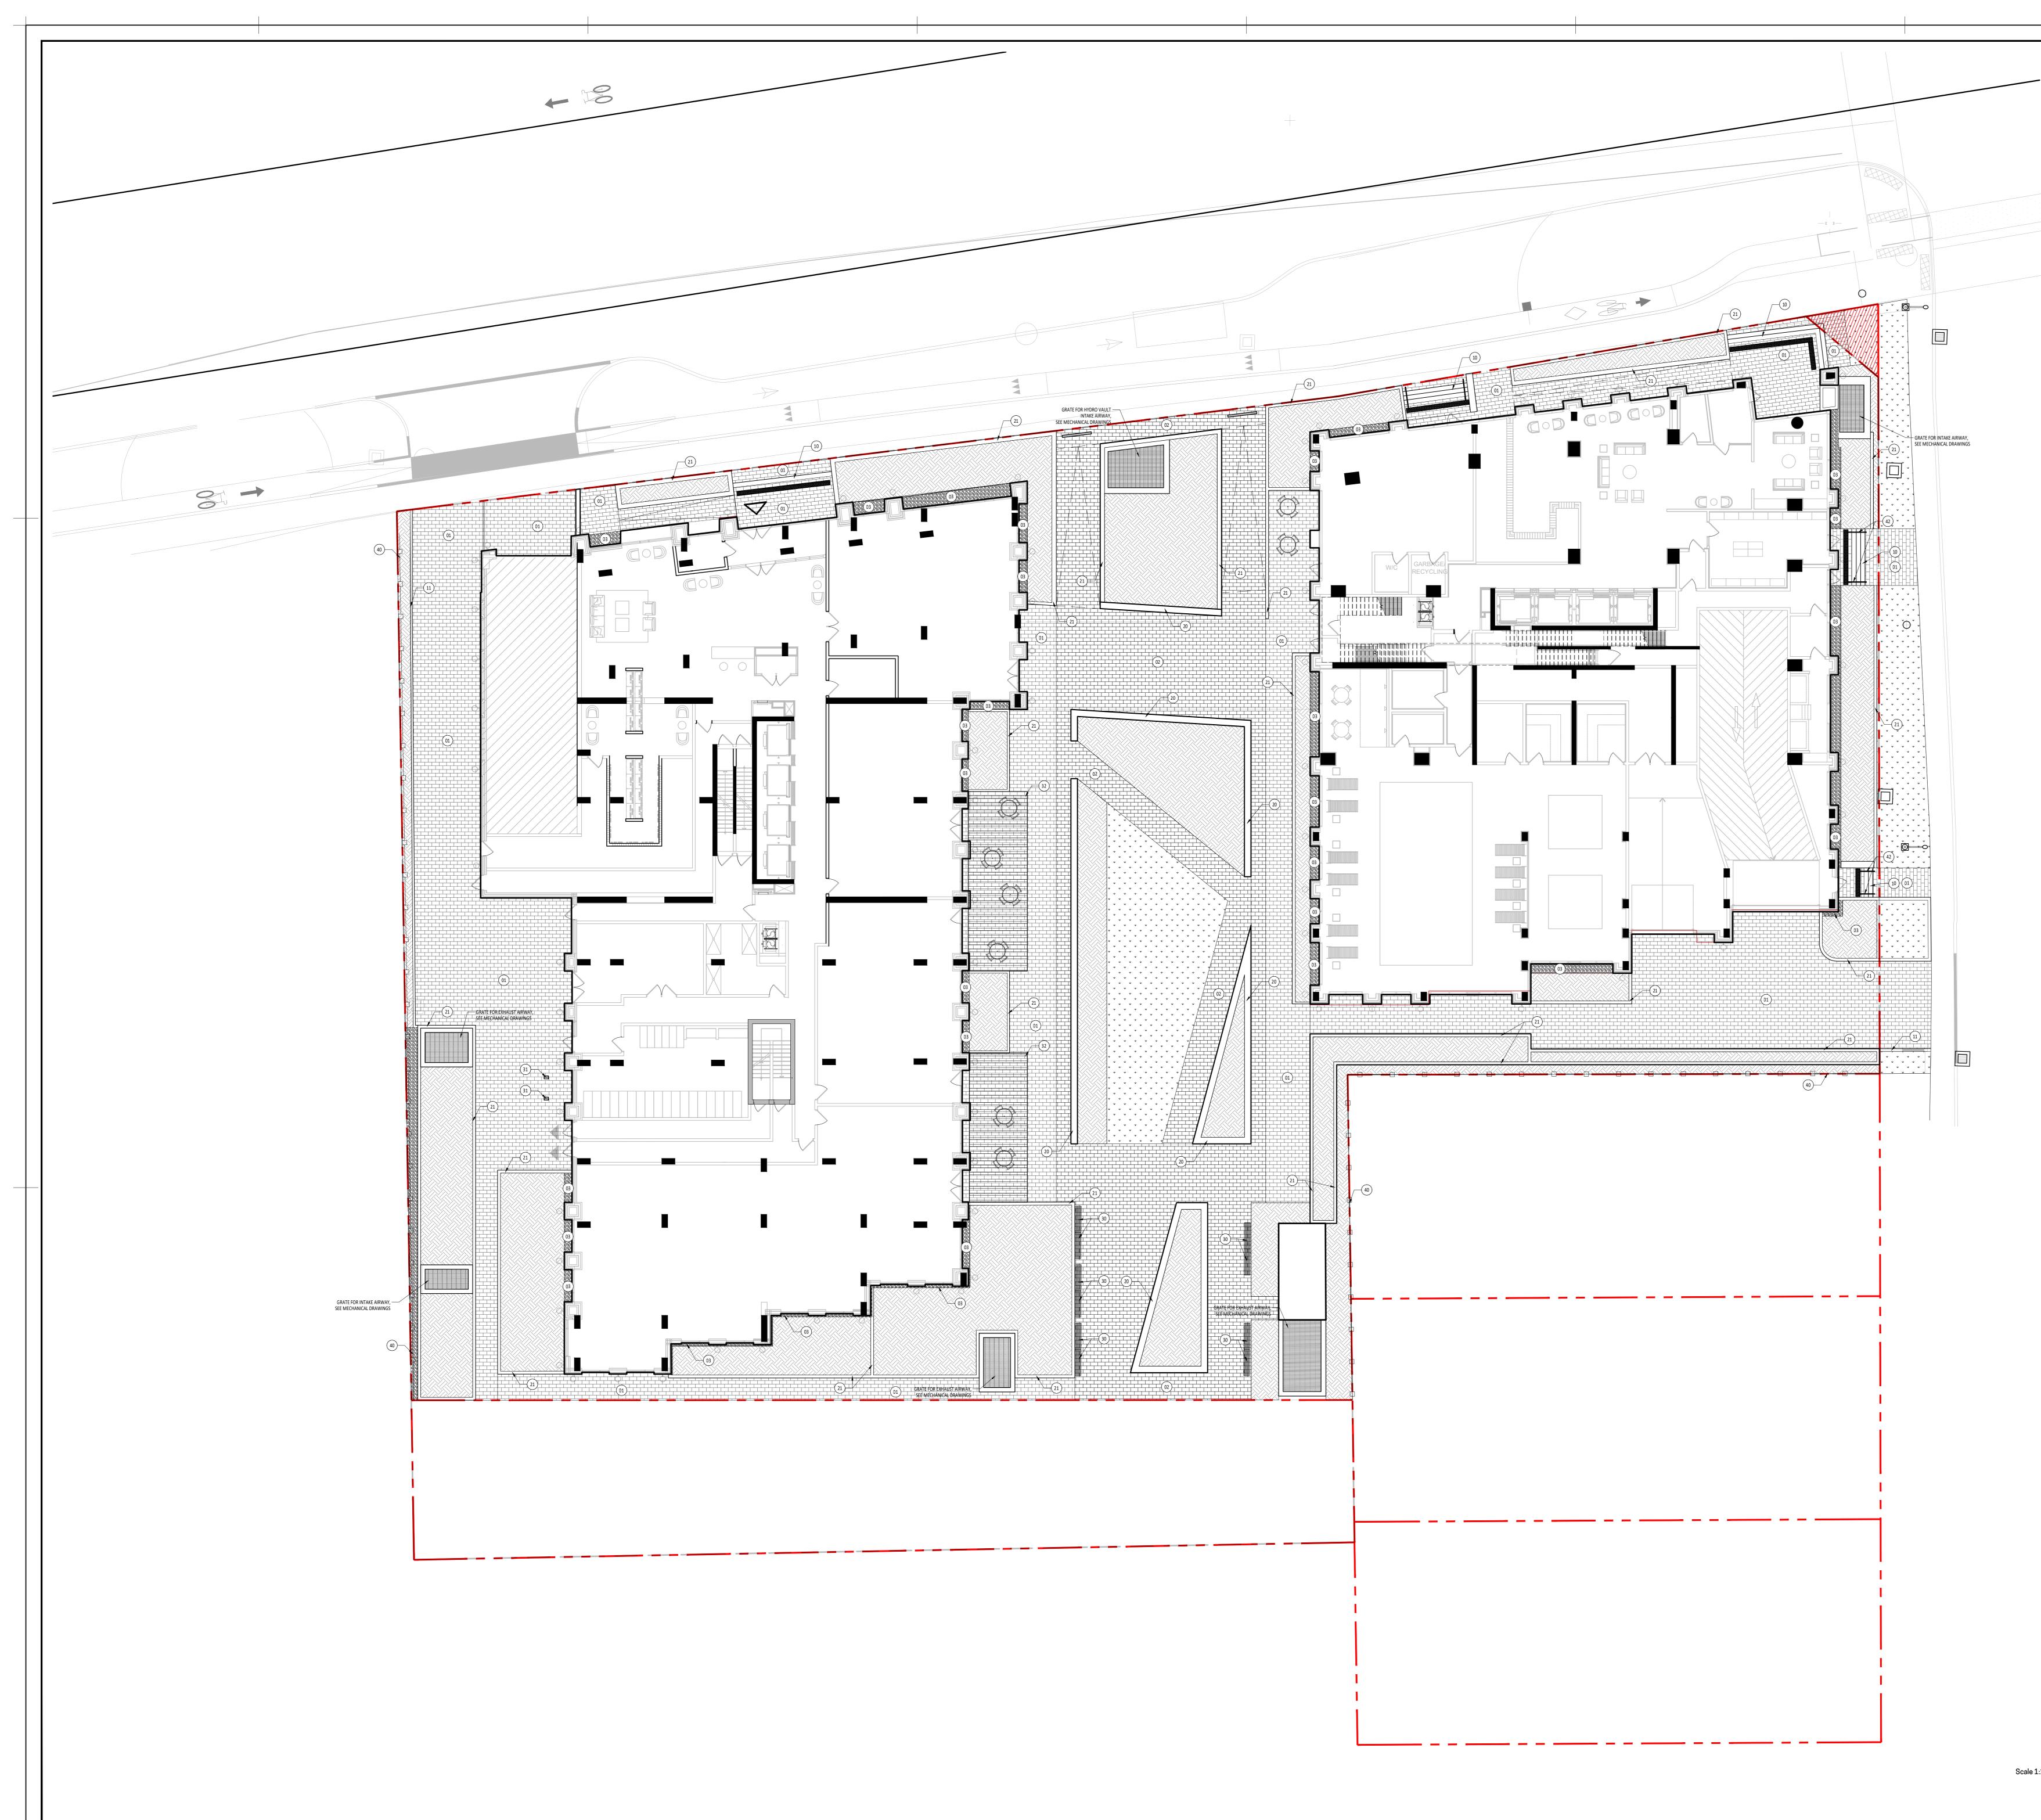

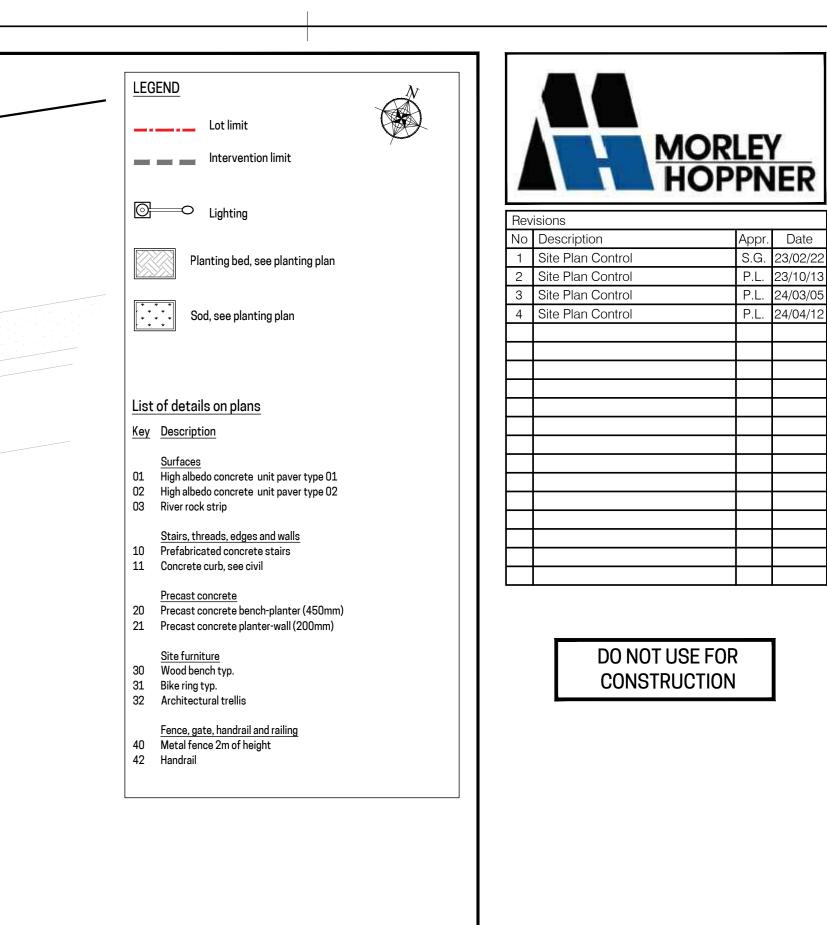

24/04/12

Notes :


Professional seal

- The Contractor must verify all site existing conditions before beginning the work and inform the Project Director of any errors, omissions or contradictions.
 Existing grades indicated on the plan come from the survey provided by the owner.
 The Contractor must not cut down any existing vegetation without the approval of the Project Director.
- Implantation of the works on site must be approved by the Project Director.
- 5- The Contractor must use the CAD file for implantation of all work.
- 6- The contractor must verify the amounts specified in the schedule and notify the landscape architect of any errors, ommissions or contradictions before the close of the bid.

PROJET | PAYSAGE

24 Mont-Royal O. Bureau 801 Montréal Québec H2T 2S2 T: 514.849.7700 F: 514.849.2027 info@projetpaysage.com

Project name 2026 Sco File Number Do Plan Numb	
Drawing title LANDSCAPE PLAN	AND GRADING Scale 1:150
Designed by : P-L. Richard Drawn by : A. Syedah Approved by : S. Gallant Date: March 2024 21-698	Sheet No : AP-20

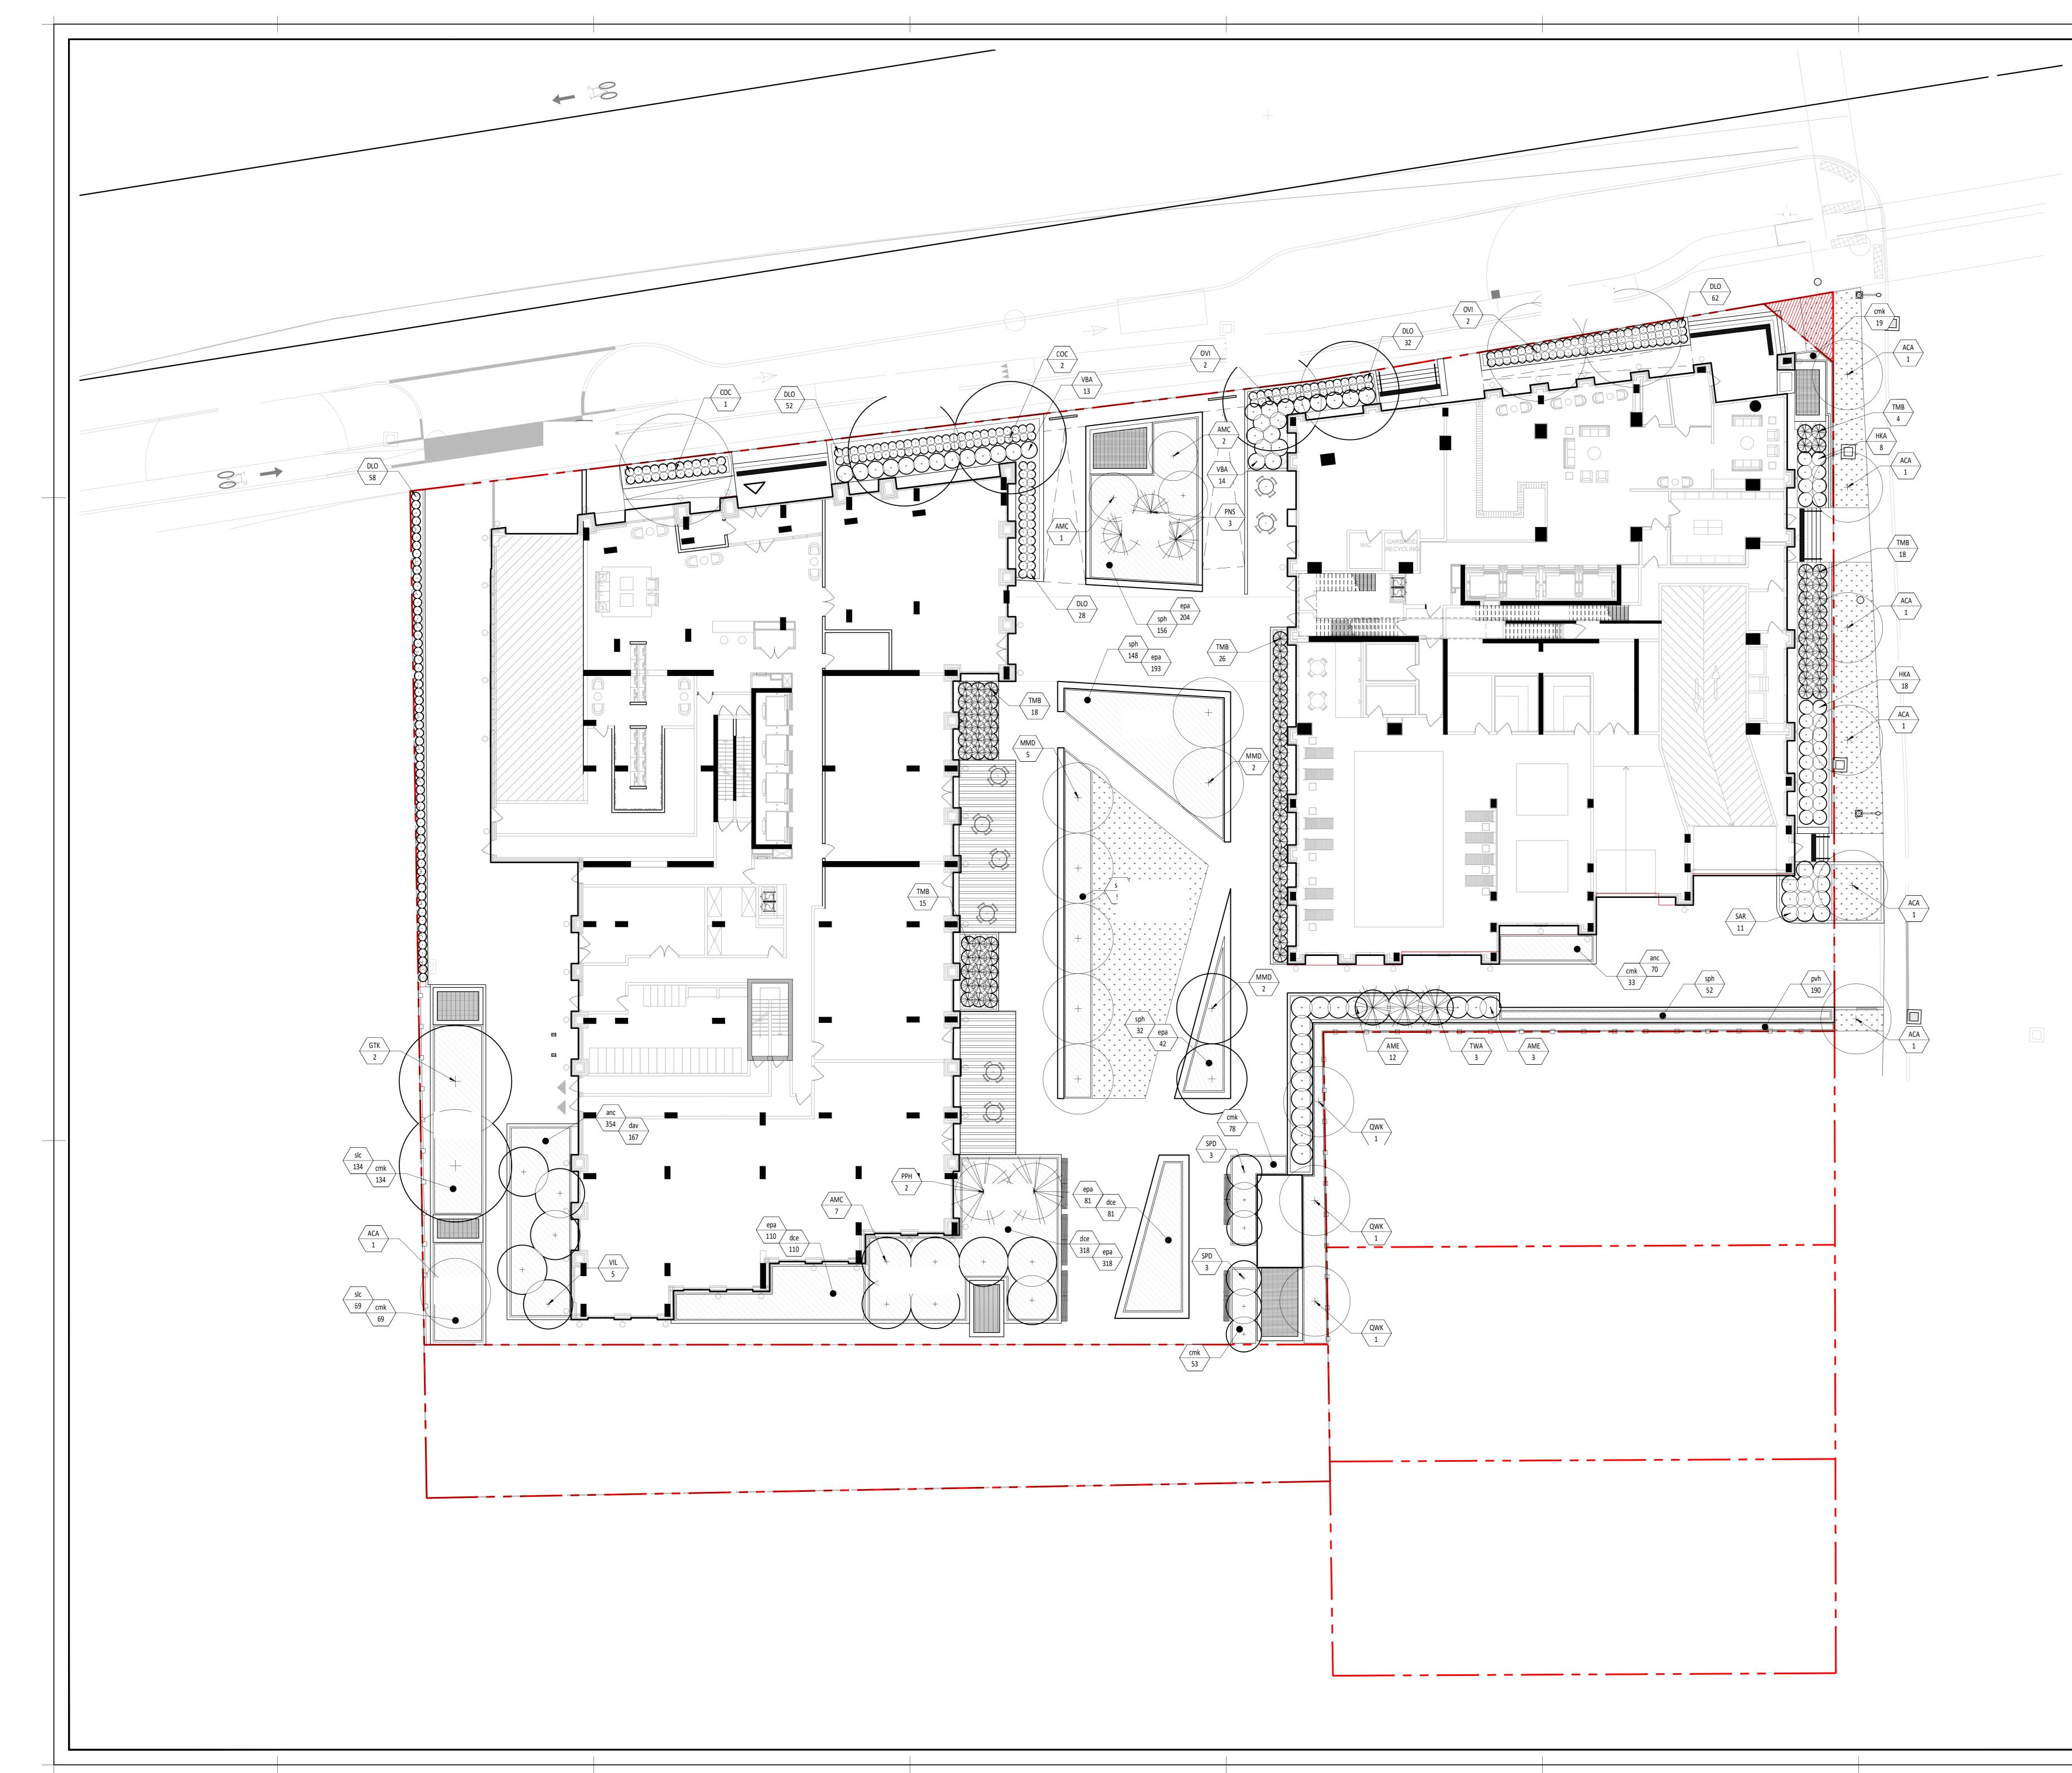

EGE	ND			N
		Lot limit		
		Intervention limit	/	
+)6	Proposed deciduous trees and	l shrubs	
X		Proposed coniferous trees and	d shrubs	
		Perennials and grasses		
* * * * *	* * * * * *	Sod		
		- Planting key		
		\rightarrow		
	TINO			
LAN	IIING	LIST	1	Distance
Key	Qty	Latin Name/Botanical Name	Caliper	
Key		Latin Name/Botanical Name	Caliper	1000
ACA	DECID 7	UOUS TREE Amelanchier canadensis sur tige	BB. 50mm	o/c see plan
	DECID	UOUS TREE		0/C
ACA COC MMD OVI	DECID 7 3 9 4	UOUS TREE Amelanchier canadensis sur tige Celtis occidentalis Malus Madonna' Ostrya virginiana	BB. 50mm BB. 50mm BB. 50mm BB. 50mm	o/c see plan see plan see plan see plan
ACA COC MMD OVI	DECID 7 3 9	UOUS TREE Amelanchier canadensis sur tige Celtis occidentalis Malus Madonna' Ostrya virginiana Quercus x warei 'Kindred Spirit'	BB. 50mm BB. 50mm BB. 50mm	o/c see plan see plan see plan
ACA COC MMD	DECID 7 3 9 4	UOUS TREE Amelanchier canadensis sur tige Celtis occidentalis Malus Madonna' Ostrya virginiana	BB. 50mm BB. 50mm BB. 50mm BB. 50mm	o/c see plan see plan see plan see plan
ACA COC MMD OVI QWK	DECID 7 3 9 4 3 2	UOUS TREE Amelanchier canadensis sur tige Celtis occidentalis Malus Madonna' Ostrya virginiana Quercus x warei 'Kindred Spirit' Gledistsia triacanthos 'Skyline'/ Skyline Honey Locust	BB. 50mm BB. 50mm BB. 50mm BB. 50mm BB. 50mm	o/c see plan see plan see plan see plan see plan
ACA COC MMD OVI QWK	DECID 7 3 9 4 3 2	UOUS TREE Amelanchier canadensis sur tige Celtis occidentalis Malus Madonna' Ostrya virginiana Quercus x warei 'Kindred Spirit' Gledistsia triacanthos 'Skyline'/ Skyline Honey	BB. 50mm BB. 50mm BB. 50mm BB. 50mm BB. 50mm	o/c see plan see plan see plan see plan see plan
ACA COC MMD OVI QWK GTK PNS PPH	DECID 7 3 9 4 3 2 CONIF 3 2	UOUS TREE Amelanchier canadensis sur tige Celtis occidentalis Malus 'Madonna' Ostrya virginiana Quercus x warei 'Kindred Spirit' Gledistsia triacanthos 'Skyline// Skyline Honey Locust EROUS TREE Pinus nigra 'Arnold Sentinel' Picea pungens 'Hoopsii'	BB. 50mm BB. 50mm BB. 50mm BB. 50mm BB. 50mm BB. 50 mm P. 120cm P. 120cm	o/c see plan see plan see plan see plan see plan see plan see plan
ACA COC MMD OVI QWK GTK	DECID 7 3 9 4 3 2 CONIF 3	UOUS TREE Amelanchier canadensis sur tige Celtis occidentalis Malus Madonna' Ostrya virginiana Quercus x warei 'Kindred Spirit' Gledistsia triacanthos 'Skyline/ Skyline Honey Locust EROUS TREE Pinus nigra 'Arnold Sentinel'	BB. 50mm BB. 50mm BB. 50mm BB. 50mm BB. 50mm BB. 50 mm P. 120cm	o/c see plan see plan see plan see plan see plan see plan
ACA COC MMD OVI QWK GTK PNS PPH	DECID 7 3 9 4 3 2 CONIF 3 2 3	UOUS TREE Amelanchier canadensis sur tige Celtis occidentalis Malus 'Madonna' Ostrya virginiana Quercus x warei 'Kindred Spirit' Gledistsia triacanthos 'Skyline!/ Skyline Honey Locust EROUS TREE Pinus nigra 'Arnold Sentine!' Picea pungens 'Hoopsii' Thuja occidentalis 'Wareana' UOUS SHRUBS	BB. 50mm BB. 50mm BB. 50mm BB. 50mm BB. 50mm BB. 50 mm P. 120cm P. 120cm	o/c see plan see plan see plan see plan see plan see plan see plan
ACA COC MMD OVI QWK GTK PNS PPH TWA	DECID 7 3 9 4 3 2 CONIF 3 2 3 DECID	UOUS TREE Amelanchier canadensis sur tige Celtis occidentalis Malus 'Madonna' Ostrya virginiana Quercus x warei 'Kindred Spirit' Gledistsia triacanthos 'Skyline'/ Skyline Honey Locust EROUS TREE Pinus nigra 'Arnold Sentinel' Picea pungens 'Hoopsii' Thuja occidentalis Wareana' UOUS SHRUBS Amelanchier canadensis -multi-	BB. 50mm BB. 50mm BB. 50mm BB. 50mm BB. 50mm BB. 50 mm P. 120cm P. 150cm P. 150cm	o/c See plan see plan see plan see plan see plan see plan see plan
ACA COC MMD OVI QWK GTK PNS PPH	DECID 7 3 9 4 3 2 CONIF 3 2 3	UOUS TREE Amelanchier canadensis sur tige Celtis occidentalis Malus 'Madonna' Ostrya virginiana Quercus x warei 'Kindred Spirit' Gledistsia triacanthos 'Skyline!/ Skyline Honey Locust EROUS TREE Pinus nigra 'Arnold Sentine!' Picea pungens 'Hoopsii' Thuja occidentalis 'Wareana' UOUS SHRUBS	BB. 50mm BB. 50mm BB. 50mm BB. 50mm BB. 50mm BB. 50 mm P. 120cm P. 120cm	o/c See plan See plan See plan See plan See plan See plan See plan See plan
ACA COC MMD OVI QWK GTK PPN FPN TWA	DECID 7 3 9 4 3 2 2 0 0 0 15 256	UOUS TREE Amelanchier canadensis sur tige Celtis occidentalis Malus 'Madonna' Ostrya virginiana Quercus x warei 'Kindred Spirit' Gledistsia triacanthos 'Skyline'/ Skyline Honey Locust EROUS TREE Pinus nigra 'Arnold Sentinel' Picea pungens 'Hoopsii' Thuja occidentalis Wareana' UOUS SHRUBS Amelanchier canadensis -multi- stemmed/Serviceberry Aronia melanocarpa/ Black Chokecherry Diervilla lonicera/Bush Honeysuckle	BB. 50mm BB. 50mm BB. 50mm BB. 50mm BB. 50mm BB. 50 mm P. 120cm P. 150cm P. 150cm P. 150cm BB. 200cm 60cm potted 40cm potted	o/c see plan see plan see plan see plan see plan see plan see plan see plan see plan
ACA COC MMD OVI QWK GTK PPN GTK PPH TWA AMC AME DLO HKA	DECID 7 3 9 4 3 2 2 CONIF 3 2 2 3 DECID 10 15 256 26	UOUS TREE Amelanchier canadensis sur tige Celtis occidentalis Malus 'Madonna' Ostrya virginiana Quercus x warei 'Kindred Spirit' Gledistsia triacanthos 'Skyline'/ Skyline Honey Locust EROUS TREE Pinus nigra 'Arnold Sentinel' Picea pungens 'Hoopsii' Thuja occidentalis Wareana' UOUS SHRUBS Amelanchier canadensis -multi- stemmed/Serviceberry Aronia melanocarpa/ Black Chokecherry Diervilla lonicera/Busch Honeysuckle Hypericum kalmianum/ Pot O' Gold	BB. 50mm BB. 50mm BB. 50mm BB. 50mm BB. 50mm BB. 50 mm P. 120cm P. 150cm P. 150cm P. 150cm BB. 200cm 60cm potted 40cm potted	o/c See plan see plan see plan see plan see plan see plan see plan see plan see plan see plan
ACA COC MMD OVI QWK GTK PPN FPN TWA	DECID 7 3 9 4 3 2 2 0 0 0 15 256	UOUS TREE Amelanchier canadensis sur tige Celtis occidentalis Malus 'Madonna' Ostrya virginiana Quercus x warei 'Kindred Spirit' Gledistsia triacanthos 'Skyline'/ Skyline Honey Locust EROUS TREE Pinus nigra 'Arnold Sentinel' Picea pungens 'Hoopsii' Thuja occidentalis 'Wareana' UOUS SHRUBS Amelanchier canadensis -multi- stemmed/Serviceberry Diervilla lonicera/Bush Honeysuckle Hypericum kalmianum/ Pot O' Gold Spiraea x arguta / Garland Spirea	BB. 50mm BB. 50mm BB. 50mm BB. 50mm BB. 50mm BB. 50 mm P. 120cm P. 150cm P. 150cm P. 150cm BB. 200cm 60cm potted 40cm potted	o/c See plan see plan see plan see plan see plan see plan see plan see plan see plan see plan
ACA COC MMD OVI QWK GTK GTK PNS PPH TWA AMC AME DLO HKA SAR SPD	DECID 7 3 9 4 3 2 2 CONIF 3 2 2 3 0 ECID 10 15 256 26 11 1 6	UOUS TREE Amelanchier canadensis sur tige Celtis occidentalis Malus 'Madonna' Ostrya virginiana Quercus x warei 'Kindred Spirit' Gledistsia triacanthos 'Skyline'/ Skyline Honey Locust EROUS TREE Pinus nigra 'Arnold Sentinel' Picea pungens 'Hoopsii' Thuja occidentalis 'Wareana' UOUS SHRUBS Amelanchier canadensis -multi- stemmed/Serviceberry Aronia melanocarpa/ Black Chokecherry Diervilla lonicera/Bush Honeysuckle Hypericum kalmianum/ Pot O' Gold Spiraea x arguta / Garland Spirea Syringa x pretoniaea 'Donald Wyman' / Preston Liac Donald Wyman	BB. 50mm BB. 50mm BB. 50mm BB. 50mm BB. 50mm BB. 50mm BB. 50 mm P. 120cm P. 150cm P. 150cm P. 150cm P. 150cm BB. 200cm 60cm potted 40cm potted 50cm potted BB. 200cm	o/c See plan See plan
ACA COC OVI QWK GTK PPNS PPH TWA AMC AME DLO HKA SAR SPD VBA	DECID 7 3 9 4 3 2 2 CONIF 3 2 3 2 3 2 3 2 3 0 ECID 10 15 256 26 11 1 6 27	UOUS TREE Amelanchier canadensis sur tige Celtis occidentalis Malus Madonna' Ostrya virginiana Quercus x warei 'Kindred Spirit' Gledistsia triacanthos 'Skyline'/ Skyline Honey Locust EROUS TREE Pinus nigra 'Arnold Sentinel' Picea pungens 'Hoopsii' Thuja occidentalis 'Wareana' UOUS SHRUBS Amelanchier canadensis -multi- stemmed/Serviceberry Aronia melanocarpa/ Black Chokecherry Diervilla lonicera/Bush Honeysuckle Hypericum kalmianum/ Pot O' Gold Spiraea x arguta / Garland Spirea Syringa x pretoniaea 'Donald Wyman' / Preston Lilac Donald Wyman Viburnum cassinoides/ Whiterod	BB. 50mm BB. 50mm BB. 50mm BB. 50mm BB. 50mm BB. 50mm BB. 50 mm P. 120cm P. 150cm P. 150cm P. 150cm P. 150cm BB. 200cm 60cm potted 40cm potted 40cm potted 50cm potted BB. 200cm P.60cm	o/c see plan see plan
ACA COC MMD OVI QWK GTK GTK PNS PPH TWA AMC AME DLO HKA SAR SPD	DECID 7 3 9 4 3 2 2 CONIF 3 2 2 3 0 ECID 10 15 256 26 11 1 6	UOUS TREE Amelanchier canadensis sur tige Celtis occidentalis Malus 'Madonna' Ostrya virginiana Quercus x warei 'Kindred Spirit' Gledistsia triacanthos 'Skyline'/ Skyline Honey Locust EROUS TREE Pinus nigra 'Arnold Sentinel' Picea pungens 'Hoopsii' Thuja occidentalis 'Wareana' UOUS SHRUBS Amelanchier canadensis -multi- stemmed/Serviceberry Aronia melanocarpa/ Black Chokecherry Diervilla lonicera/Bush Honeysuckle Hypericum kalmianum/ Pot O' Gold Spiraea x arguta / Garland Spirea Syringa x pretoniaea 'Donald Wyman' / Preston Liac Donald Wyman	BB. 50mm BB. 50mm BB. 50mm BB. 50mm BB. 50mm BB. 50mm BB. 50 mm P. 120cm P. 150cm P. 150cm P. 150cm P. 150cm BB. 200cm 60cm potted 40cm potted 50cm potted BB. 200cm	o/c See plan See plan
ACA COC MMD OVI QWK GTK PNS PPH TWA AMC AME DLO HKA SAR SPD VBA VIL	DECID 7 3 9 4 3 2 2 3 2 2 3 2 2 3 2 2 3 2 2 3 3 DECID 10 15 256 26 11 1 6 27 5 5 CONIF	UOUS TREE Amelanchier canadensis sur tige Celtis occidentalis Malus 'Madonna' Ostrya virginiana Quercus x warei 'Kindred Spirit' Gledistsia triacanthos 'Skyline'/ Skyline Honey Locust EROUS TREE Pinus nigra 'Arnold Sentinel' Picea pungens 'Hoopsii' Thuja occidentalis Wareana' UOUS SHRUBS Amelanchier canadensis -multi- stemmed/Serviceberry Aronia melanocarpa/ Black Chokecherry Diervilla lonicera/Bush Honeysuckle Hypericum kalmianum/ Pot 0' Gold Spiraea x arguta / Garland Spirea Syringa x pretoniaea 'Donald Wyman' / Preston Lilac Donald Wyman Viburnum cassinoides/ Whiterod Viburnum lentago / Sweet Viburnum EROUS SHRUBS	BB. 50mm BB. 50mm BB. 50mm BB. 50mm BB. 50mm BB. 50 mm BB. 50 mm P. 120cm P. 150cm P. 150cm P. 150cm P. 150cm BB. 200cm BB. 200cm BB. 200cm BB. 200cm P.60cm P.120cm	o/c See plan see plan
ACA COC OVI QWK GTK PPNS PPH TWA AMC AME DLO HKA SAR SPD VBA	DECID 7 3 9 4 3 2 2 3 0 CONIF 3 2 2 3 0 CONIF 3 2 2 3 0 CONIF 10 15 256 26 11 1 6 27 5	UOUS TREE Amelanchier canadensis sur tige Celtis occidentalis Malus 'Madonna' Ostrya virginiana Quercus x warei 'Kindred Spirit' Gledistsia triacanthos 'Skyline'/ Skyline Honey Locust EROUS TREE Pinus nigra 'Arnold Sentinel' Picea pungens 'Hoopsii' Thuja occidentalis Wareana' UOUS SHRUBS Amelanchier canadensis -multi- stemmed/Serviceberry Aronia melanocarpa/ Black Chokecherry Diervilla lonicera/Bush Honeysuckle Hypericum kalmianum/ Pot 0' Gold Spiraea x arguta / Garland Spirea Syringa x pretoniaea 'Donald Wyman' / Preston Lilac Donald Wyman Viburnum cassinoides/ Whiterod Viburnum lentago / Sweet Viburnum	BB. 50mm BB. 50mm BB. 50mm BB. 50mm BB. 50mm BB. 50mm BB. 50 mm P. 120cm P. 150cm P. 150cm P. 150cm P. 150cm BB. 200cm 60cm potted 40cm potted 40cm potted 50cm potted BB. 200cm P.60cm	o/c see plan see plan
ACA COC MMD OVI QWK GTK PNS PPH TWA AMC AME DLO HKA SAR SPD VBA VIL	DECID 7 3 9 4 3 2 2 CONIF 3 2 2 3 2 2 3 2 2 3 0 ECID 10 15 2566 266 111 6 27 5 5 0 ECID 0 RIA	UOUS TREE Amelanchier canadensis sur tige Celtis occidentalis Malus 'Madonna' Ostrya virginiana Quercus x warei 'Kindred Spirit' Gledistsia triacanthos 'Skyline'/ Skyline Honey Locust EROUS TREE Pinus nigra 'Arnold Sentinel' Picea pungens 'Hoopsii' Thuja occidentalis Wareana' UOUS SHRUBS Amelanchier canadensis -multi- stemmed/Serviceberry Aronia melanocarpa/ Black Chokecherry Diervilla lonicera/Bush Honeysuckle Hypericum kalmianum/ Pot O' Gold Spiraea x arguta / Garland Spirea Syringa x pretoniaea 'Donald Wyman' / Preston Lilac Donald Wyman Viburnum cassinoides/ Whiterod Viburnum lentago / Sweet Viburnum EROUS SHRUBS Taxus x media 'Brownii' / Brown's Yew	BB. 50mm BB. 50mm BB. 50mm BB. 50mm BB. 50mm BB. 50mm BB. 50 mm P. 120cm P. 150cm P. 150cm P. 150cm BB. 200cm 60cm potted 40cm potted 50cm potted 50cm potted BB. 200cm P.60cm P.120cm	o/c See plan see plan
ACA COC OVI QWK GTK PPN TWA PNS PPH TWA AMC AME DLO HKA SAR SPD VBA VIL TMB CmK	DECID 7 3 9 4 3 2 2 CONIF 3 2 3 2 3 2 3 2 3 2 3 2 3 2 3 2 3 2 3	UOUS TREE Amelanchier canadensis sur tige Celtis occidentalis Malus Madonna' Ostrya virginiana Quercus x warei 'Kindred Spirit' Gledistsia triacanthos 'Skyline'/ Skyline Honey Locust EROUS TREE Pinus nigra 'Arnold Sentinel' Picea pungens 'Hoopsii' Thuja occidentalis 'Wareana' UOUS SHRUBS Amelanchier canadensis -multi- stemmed/Serviceberry Aronia melanocarpa/ Black Chokecherry Diervilla lonicera/Bush Honeysuckle Hypericum kalmianum/ Pot O' Gold Spiraea x arguta / Garland Spirea Syringa x pretoniaea 'Donald Wyman' / Preston Lilac Donald Wyman Viburnum cassinoides/ Whiterod Yiburnum lentago / Sweet Viburnum EROUS SHRUBS Taxus x media 'Brownii' / Brown's Yew	BB. 50mm BB. 50mm BB. 50mm BB. 50mm BB. 50mm BB. 50mm BB. 50 mm P. 120cm P. 150cm P. 150cm P. 150cm BB. 200cm 60cm potted 40cm potted 40cm potted 40cm potted 50cm potted BB. 200cm P.60cm P.120cm	o/c See plan See plan
ACA COC OVI QWK GTK PPH TWA PPH TWA AMC AME DLO HKA SAR SPD VBA VIL TMB Cmk dce	DECID 7 3 9 4 3 2 2 CONIF 3 2 2 3 2 3 2 3 2 3 2 3 2 3 2 3 3 2 2 3 2 3 2 2 3 2 2 3 2 2 3 2 2 3 2 2 3 2 2 3 2 2 3 2 2 3 3 3 2 2 3 3 2 2 3 3 3 2 2 3 3 2 2 3 3 2 2 3 3 2 2 3 3 3 2 2 3 3 2 2 3 3 3 2 3 3 2 2 3 3 2 3 3 3 3 2 3 3 3 2 3 3 3 2 3 3 3 2 3 3 3 2 3 3 3 2 3 3 3 3 3 2 3 3 3 2 3 3 3 2 3 3 3 2 3 3 3 2 3 3 3 3 2 3 3 3 3 3 3 2 3	UOUS TREE Amelanchier canadensis sur tige Celtis occidentalis Malus Madonna' Ostrya virginiana Quercus x warei 'Kindred Spirit' Gledistsia triacanthos 'Skyline'/ Skyline Honey Locust EROUS TREE Pinus nigra 'Arnold Sentinel' Picea pungens 'Hoopsii' Thuja occidentalis 'Wareana' UOUS SHRUBS Amelanchier canadensis -multi- stemmed/Serviceberry Aronia melanocarpa/ Black Chokecherry Diervilla lonicera/Bush Honeysuckle Hypericum kalmianum/ Pot O' Gold Spiraea x arguta / Garland Spirea Syringa x pretoniaea 'Donald Wyman' / Preston Lilac Donald Wyman Viburnum cassinoides/ Whiterod Viburnum lentago / Sweet Viburnum EROUS SHRUBS Taxus x media 'Brownii' / Brown's Yew MENTAL GRASSES Carex muskingumensis Deschampsia caespitosa	BB. 50mm BB. 50mm BB. 50mm BB. 50mm BB. 50mm BB. 50mm P. 120cm P. 150cm P. 150cm P. 150cm P. 150cm BB. 200cm 60cm potted 40cm potted 40cm potted 40cm potted 40cm potted 8B. 200cm P.60cm P.120cm P. 50cm	o/c See plan See plan
ACA COC OVI QWK GTK PPN TWA PNS PPH TWA AMC AME DLO HKA SAR SPD VBA VIL TMB CmK	DECID 7 3 9 4 3 2 2 CONIF 3 2 3 2 3 2 3 2 3 2 3 2 3 2 3 2 3 2 3	UOUS TREE Amelanchier canadensis sur tige Celtis occidentalis Malus Madonna' Ostrya virginiana Quercus x warei 'Kindred Spirit' Gledistsia triacanthos 'Skyline'/ Skyline Honey Locust EROUS TREE Pinus nigra 'Arnold Sentinel' Picea pungens 'Hoopsii' Thuja occidentalis 'Wareana' UOUS SHRUBS Amelanchier canadensis -multi- stemmed/Serviceberry Aronia melanocarpa/ Black Chokecherry Diervilla lonicera/Bush Honeysuckle Hypericum kalmianum/ Pot O' Gold Spiraea x arguta / Garland Spirea Syringa x pretoniaea 'Donald Wyman' / Preston Lilac Donald Wyman Viburnum cassinoides/ Whiterod Yiburnum lentago / Sweet Viburnum EROUS SHRUBS Taxus x media 'Brownii' / Brown's Yew	BB. 50mm BB. 50mm BB. 50mm BB. 50mm BB. 50mm BB. 50mm BB. 50 mm P. 120cm P. 150cm P. 150cm P. 150cm BB. 200cm 60cm potted 40cm potted 40cm potted 40cm potted 50cm potted BB. 200cm P.60cm P.120cm	o/c See plan see plan
ACA COC OVI QWK GTK PPH TWA AMC AME DLO HKA SAR SPD VBA VIL TMB Cmk dce pvh	DECID 7 3 9 4 3 2 2 3 2 2 3 2 2 3 2 2 3 2 2 3 2 2 5 2 6 11 1 6 27 5 2 6 27 5 0 RNA 81 81 386 509 9 190 487	UOUS TREE Amelanchier canadensis sur tige Celtis occidentalis Malus 'Madonna' Ostrya virginiana Quercus x warei 'Kindred Spirit' Gledistsia triacanthos 'Skyline'/ Skyline Honey Locust EROUS TREE Pinus nigra 'Arnold Sentinel' Picea pungens 'Hoopsii' Thuja occidentalis 'Wareana' UOUS SHRUBS Amelanchier canadensis -multi- stemmed/Serviceberry Aronia melanocarpa/ Black Chokecherry Diervilla lonicera/Bush Honeysuckle Hypericum kalmianum/ Pot O' Gold Spiraea x arguta / Garland Spirea Syringa x pretoniaea 'Donald Wyman' / Preston Lilac Donald Wyman Viburnum cassinoides/ Whiterod Viburnum lentago / Sweet Viburnum EROUS SHRUBS Taxus x media 'Brownii' / Brown's Yew MENTAL GRASSES Carex muskingumensis Deschampsia caespitosa Panicum virgatum/ Switchgrass Sporobolus heterolepis/Prairie Dropseed	BB. 50mm BB. 50mm BB. 50mm BB. 50mm BB. 50mm BB. 50mm BB. 50 mm P. 120cm P. 150cm P. 150cm P. 150cm P. 150cm BB. 200cm 60cm potted 40cm potted 40cm potted 40cm potted 50cm potted BB. 200cm P. 60cm P. 120cm P. 50cm P. 50cm	o/c See plan see plan
ACA COC MMD OVI QWK GTK PPH TWA GTK PPH TWA AMC AMC AMC AMC AMC AMC SAR SPD VBA VIL TMB Cmk dce pvh sph	DECID 7 3 9 4 3 2 Source 10 15 266 11 6 27 5 CONIF 81 386 509 190 487 PEREF	UOUS TREE Amelanchier canadensis sur tige Celtis occidentalis Malus 'Madonna' Ostrya virginiana Quercus x warei 'Kindred Spirit' Gledistsia triacanthos 'Skyline'/ Skyline Honey Locust EROUS TREE Pinus nigra 'Arnold Sentinel' Picea pungens 'Hoopsii' Thuja occidentalis Wareana' UOUS SHRUBS Amelanchier canadensis -multi- stemmed/Serviceberry Aronia melanocarpa/ Black Chokecherry Diervilla lonicera/Bush Honeysuckle Hypericum kalmianum/ Pot O' Gold Spiraea x arguta / Garland Spirea Syringa x pretoniaea 'Donald Wyman' / Preston Lilac Donald Wyman Viburnum cassinoides/ Whiterod Viburnum lentago / Sweet Viburnum EROUS SHRUBS Taxus x media 'Brownii' / Brown's Yew MENTAL GRASSES Carex muskingumensis Deschampsia caespitosa Panicum virgatum/ Switchgrass Sporobolus heterolepis/Prairie Dropseed VINALS	BB. 50mm BB. 50mm BB. 50mm BB. 50mm BB. 50mm BB. 50mm BB. 50mm P. 120cm P. 150cm P. 150cm P. 150cm P. 150cm BB. 200cm 60cm potted 40cm potted 40cm potted 50cm potted 50cm potted 8B. 200cm P.60cm P.120cm P.120cm P.120cm P.120cm	o/c See plan see plan
ACA COC OVI QWK GTK PPH TWA AMC AME DLO HKA SAR SPD VBA VIL TMB Cmk dce pvh	DECID 7 3 9 4 3 2 2 3 2 2 3 2 2 3 2 2 3 2 2 3 2 2 5 2 6 11 1 6 27 5 2 6 27 5 0 RNA 81 81 386 509 9 190 487	UOUS TREE Amelanchier canadensis sur tige Celtis occidentalis Malus Madonna' Ostrya virginiana Quercus x warei 'Kindred Spirit' Gledistsia triacanthos 'Skyline'/ Skyline Honey Locust EROUS TREE Pinus nigra 'Arnold Sentinel' Picea pungens 'Hoopsii' Thuja occidentalis Wareana' UOUS SHRUBS Amelanchier canadensis -multi- stemmed/Serviceberry Aronia melanocarpa/ Black Chokecherry Diervilla lonicera/Bush Honeysuckle Hypericum kalmianum/ Pot O' Gold Spiraea x arguta / Garland Spirea Syringa x pretoniaea 'Donald Wyman' / Preston Lilac Donald Wyman Viburnum cassinoides/ Whiterod Viburnum lentago / Sweet Viburnum EROUS SHRUBS Taxus x media 'Brownii' / Brown's Yew MENTAL GRASSES Carex muskingumensis Deschampsia caespitosa Panicum virgatum/ Switchgrass Sporobolus heterolepis/Prairie Dropseed VIMALS Anemone canadensis/Canada Anemone Echinacea purpurea Alba/ White Coneflower	BB. 50mm BB. 50mm BB. 50mm BB. 50mm BB. 50mm BB. 50mm BB. 50mm P. 120cm P. 150cm P. 150cm P. 150cm P. 150cm BB. 200cm 60cm potted 40cm potted 40cm potted 40cm potted 40cm potted 40cm potted 8B. 200cm P. 60cm P. 120cm P. 50cm P. 50cm P. 50cm P. 50cm	o/c See plan See plan
ACA COC MMD OVI QWK GTK PPH TWA AMC AMC AME DLO HKA AMC AME DLO HKA SAR SPD VBA VIL TMB Cmk dce pvh sph anc	DECID 7 3 9 4 3 2 2 CONIF 3 2 3 2 3 2 3 2 3 2 3 2 3 2 3 2 3 2 3	UOUS TREE Amelanchier canadensis sur tige Celtis occidentalis Malus Madonna' Ostrya virginiana Quercus x warei 'Kindred Spirit' Gledistsia triacanthos 'Skyline'/ Skyline Honey Locust EROUS TREE Pinus nigra 'Arnold Sentinel' Picea pungens 'Hoopsi' Thuja occidentalis 'Wareana' UOUS SHRUBS Amelanchier canadensis -multi- stemmed/Serviceberry Aronia melanocarpa/ Black Chokecherry Diervilla lonicera/Bush Honeysuckle Hypericum kalmianum/ Pot O' Gold Spiraea x arguta / Garland Spirea Syringa x pretoniaea 'Donald Wyman' / Preston Lilac Donald Wyman Viburnum cassinoides/ Whiterod Yiburnum lentago / Sweet Viburnum EROUS SHRUBS Taxus x media 'Brownii' / Brown's Yew MENTAL GRASSES Carex muskingumensis Deschampsia caespitosa Panicum virgatum/ Switchgrass Sporobolus heterolepis/Prairie Dropseed VIMALS Anemone canadensis/Canada Anemone	BB. 50mm BB. 50mm BB. 50mm BB. 50mm BB. 50mm BB. 50mm BB. 50mm P. 120cm P. 150cm P. 150cm P. 150cm BB. 200cm 60cm potted 40cm potted 40cm potted 40cm potted 50cm potted 50cm potted BB. 200cm P.60cm P.120cm P.120cm P.50cm P.50cm P.10ted 1 litre Potted 1 litre Potted 1 litre	o/c See plan See plan
ACA COC OVI QWK GTK PPH TWA PNS PPH TWA AMC AME DLO HKA SAR SPD VBA VIL TMB Cmk dce pvh sph anc epa	DECID 7 3 9 4 3 2 2 CONIF 3 2 3 2 3 2 3 2 3 2 3 0 ECID 10 15 256 26 11 1 6 27 5 5 CONIF 81 ORNA 81 81 ORNA 9 9 4 4 3 2 7 7 7 7 3 9 9 4 4 3 2 7 3 9 9 4 4 3 2 7 3 9 9 4 4 3 7 2 7 7 8 9 9 4 4 3 7 2 7 8 9 9 4 4 3 7 2 7 8 9 9 9 4 4 3 7 2 7 8 9 9 9 9 4 4 3 7 2 7 8 9 9 9 9 4 4 3 7 9 9 9 4 4 3 7 9 9 9 9 4 4 3 7 9 9 9 9 9 9 4 4 3 7 9 9 9 9 9 9 9 9 9 9 9 9 9 9 9 9 9 9	UOUS TREE Amelanchier canadensis sur tige Celtis occidentalis Malus 'Madonna' Ostrya virginiana Quercus x warei 'Kindred Spirit' Gledistsia triacanthos 'Skyline'/ Skyline Honey Locust EROUS TREE Pinus nigra 'Arnold Sentinel' Picea pungens 'Hoopsii' Thuja occidentalis Wareana' UOUS SHRUBS Amelanchier canadensis -multi- stemmed/Serviceberry Aronia melanocarpa/ Black Chokecherry Diervilla lonicera/Bush Honeysuckle Hypericum kalmianum/ Pot O' Gold Spiraea x arguta / Garland Spirea Syringa x pretoniaea 'Donald Wyman' / Preston Lilac Donald Wyman Viburnum cassinoides/ Whiterod Viburnum lentago / Sweet Viburnum EROUS SHRUBS Taxus x media 'Brownii' / Brown's Yew MENTAL GRASSES Carex muskingumensis Deschampsia caespitosa Panicum virgatum/ Switchgrass Sporobolus heterolepis/Prairie Dropseed VIMALS Anemone canadensis/Canada Anemone Echinacea purpurea Alba/ White Coneflower Solidago caesia / Blue-stemmed Goldenrod </td <td>BB. 50mm BB. 50mm BB. 50mm BB. 50mm BB. 50mm BB. 50mm BB. 50mm P. 120cm P. 150cm P. 150cm P. 150cm P. 150cm BB. 200cm 60cm potted 40cm potted 40cm potted 40cm potted 40cm potted 40cm potted 8B. 200cm P. 60cm P. 120cm P. 50cm P. 50cm P. 50cm P. 50cm</td> <td>o/c See plan See plan</td>	BB. 50mm BB. 50mm BB. 50mm BB. 50mm BB. 50mm BB. 50mm BB. 50mm P. 120cm P. 150cm P. 150cm P. 150cm P. 150cm BB. 200cm 60cm potted 40cm potted 40cm potted 40cm potted 40cm potted 40cm potted 8B. 200cm P. 60cm P. 120cm P. 50cm P. 50cm P. 50cm P. 50cm	o/c See plan See plan

ER
Date
23/02/22
23/10/13
24/03/05 24/04/12
24/04/12

DO NOT USE FOR CONSTRUCTION

Notes :

Professional seal

- The Contractor must verify all site existing conditions before beginning the work and inform the Project Director of any errors, omissions or contradictions.
 Existing grades indicated on the plan come from the survey provided by the owner.
 The Contractor must not cut down any existing vegetation without the approval of the Project Director.

- 4- Implantation of the works on site must be approved by the Project Director.
 5- The Contractor must use the CAD file for implantation of all work.
 6- The contractor must verify the amounts specified in the contractor must verify the amounts specified in
- the schedule and notify the landscape architect of any errors, ommissions or contradictions before the close of the bid.

PROJET | PAYSAGE

24 Mont-Royal O. Bureau 801 Montréal Québec H2T 2S2 T: 514.849.7700 F: 514.849.2027 info@projetpaysage.com


Proiect name 2026 Scott Street File Number D07-12-23-0019 Plan Number #18976 PLANTING PLAN

eet No

Scale 1:150

AP-30

Designed by : P-L. Richard Drawn by : A. Syedah Approved by : S. Gallant Date: March 2024 21-698

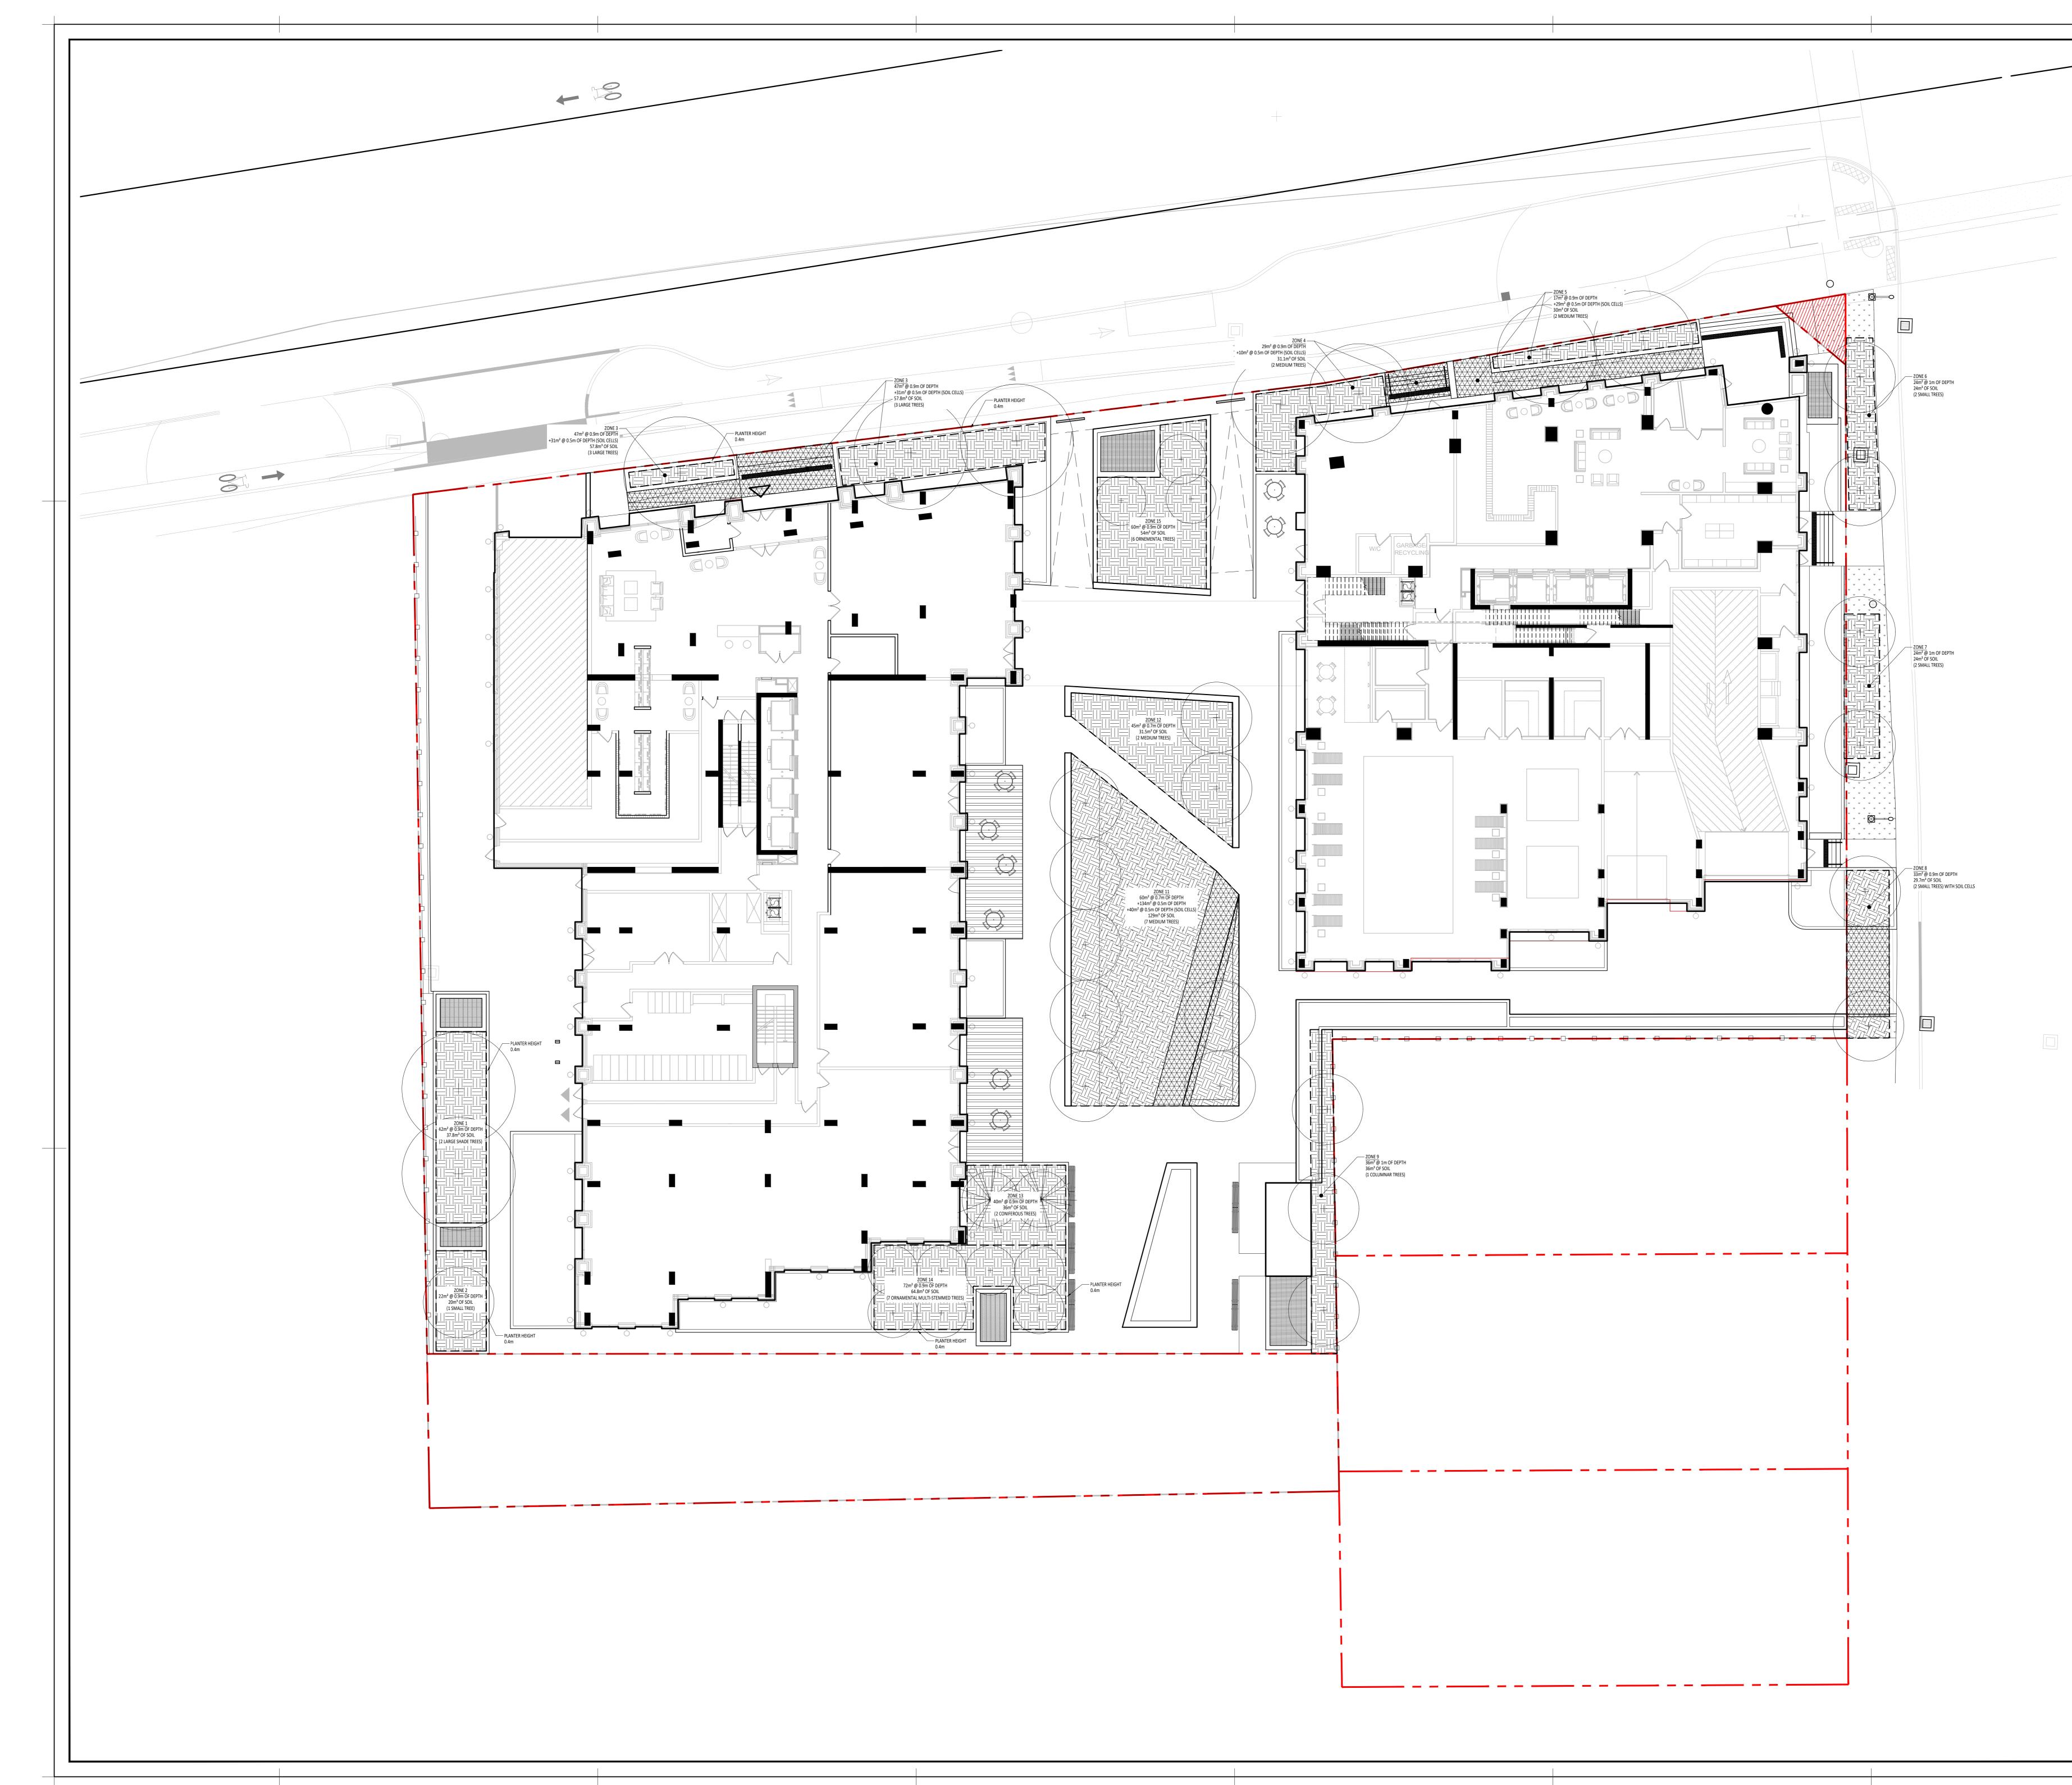

-	LEGEND	Lot limit Intervention limit			ORLE OPPN	
	+	Proposed deciduous trees and shrubs	Bey	risions	••••	
	.\ <u></u>			Description	Appr.	Date
		Proposed coniferous trees and shrubs	1	Site Plan Control	S.G.	23/02/22
			2	Site Plan Control	P.L.	23/10/13
	P / / / / / /		3	Site Plan Control	P.L.	24/03/05
		Perennials and grasses	4	Site Plan Control	P.L.	24/04/12
		Sod				
		Planting bed zone				
		Soil cells, see detail				

DO NOT USE FOR CONSTRUCTION

Notes :

- The Contractor must verify all site existing conditions before beginning the work and inform the Project Director of any errors, omissions or contradictions.
 Existing grades indicated on the plan come from the survey provided by the owner.
 The Contractor must not cut down any existing vegetation without the approval of the Project Director.
- 4- Implantation of the works on site must be approved by the Project Director. 5- The Contractor must use the CAD file for implantation
- of all work. 6- The contractor must verify the amounts specified in the schedule and notify the landscape architect of

any errors, ommissions or contradictions before the

close of the bid.


Professional seal

PROJET | PAYSAGE


24 Mont-Royal O. Bureau 801 Montréal Québec H2T 2S2 T: 514.849.7700 F: 514.849.2027 info@projetpaysage.com


File Number D	Ott Street 07-12-23-0019 per #18976
Drawing title PLANTING BED PLA	AN Scale 1:150
Designed by : P-L. Richard Drawn by : A. Syedah Approved by : S. Gallant Date: March 2024 21-698	Sheet No : AP-40


NOTES:	
• INST4	ALL STEPS ACCORDING
TO M	ANUFACTURER'S
RECO	MMENDATIONS.
	SURFACE,
	SEE PLANS
	202020202020202
	-0-0-0-0-0-0-0-0-0-0-0-0-0-0-0-0-0-0-0
(10) PREF Scale 1	ABRICATED CONCRET

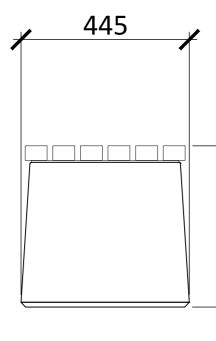


30 WOOD BENCH Scale 1:10

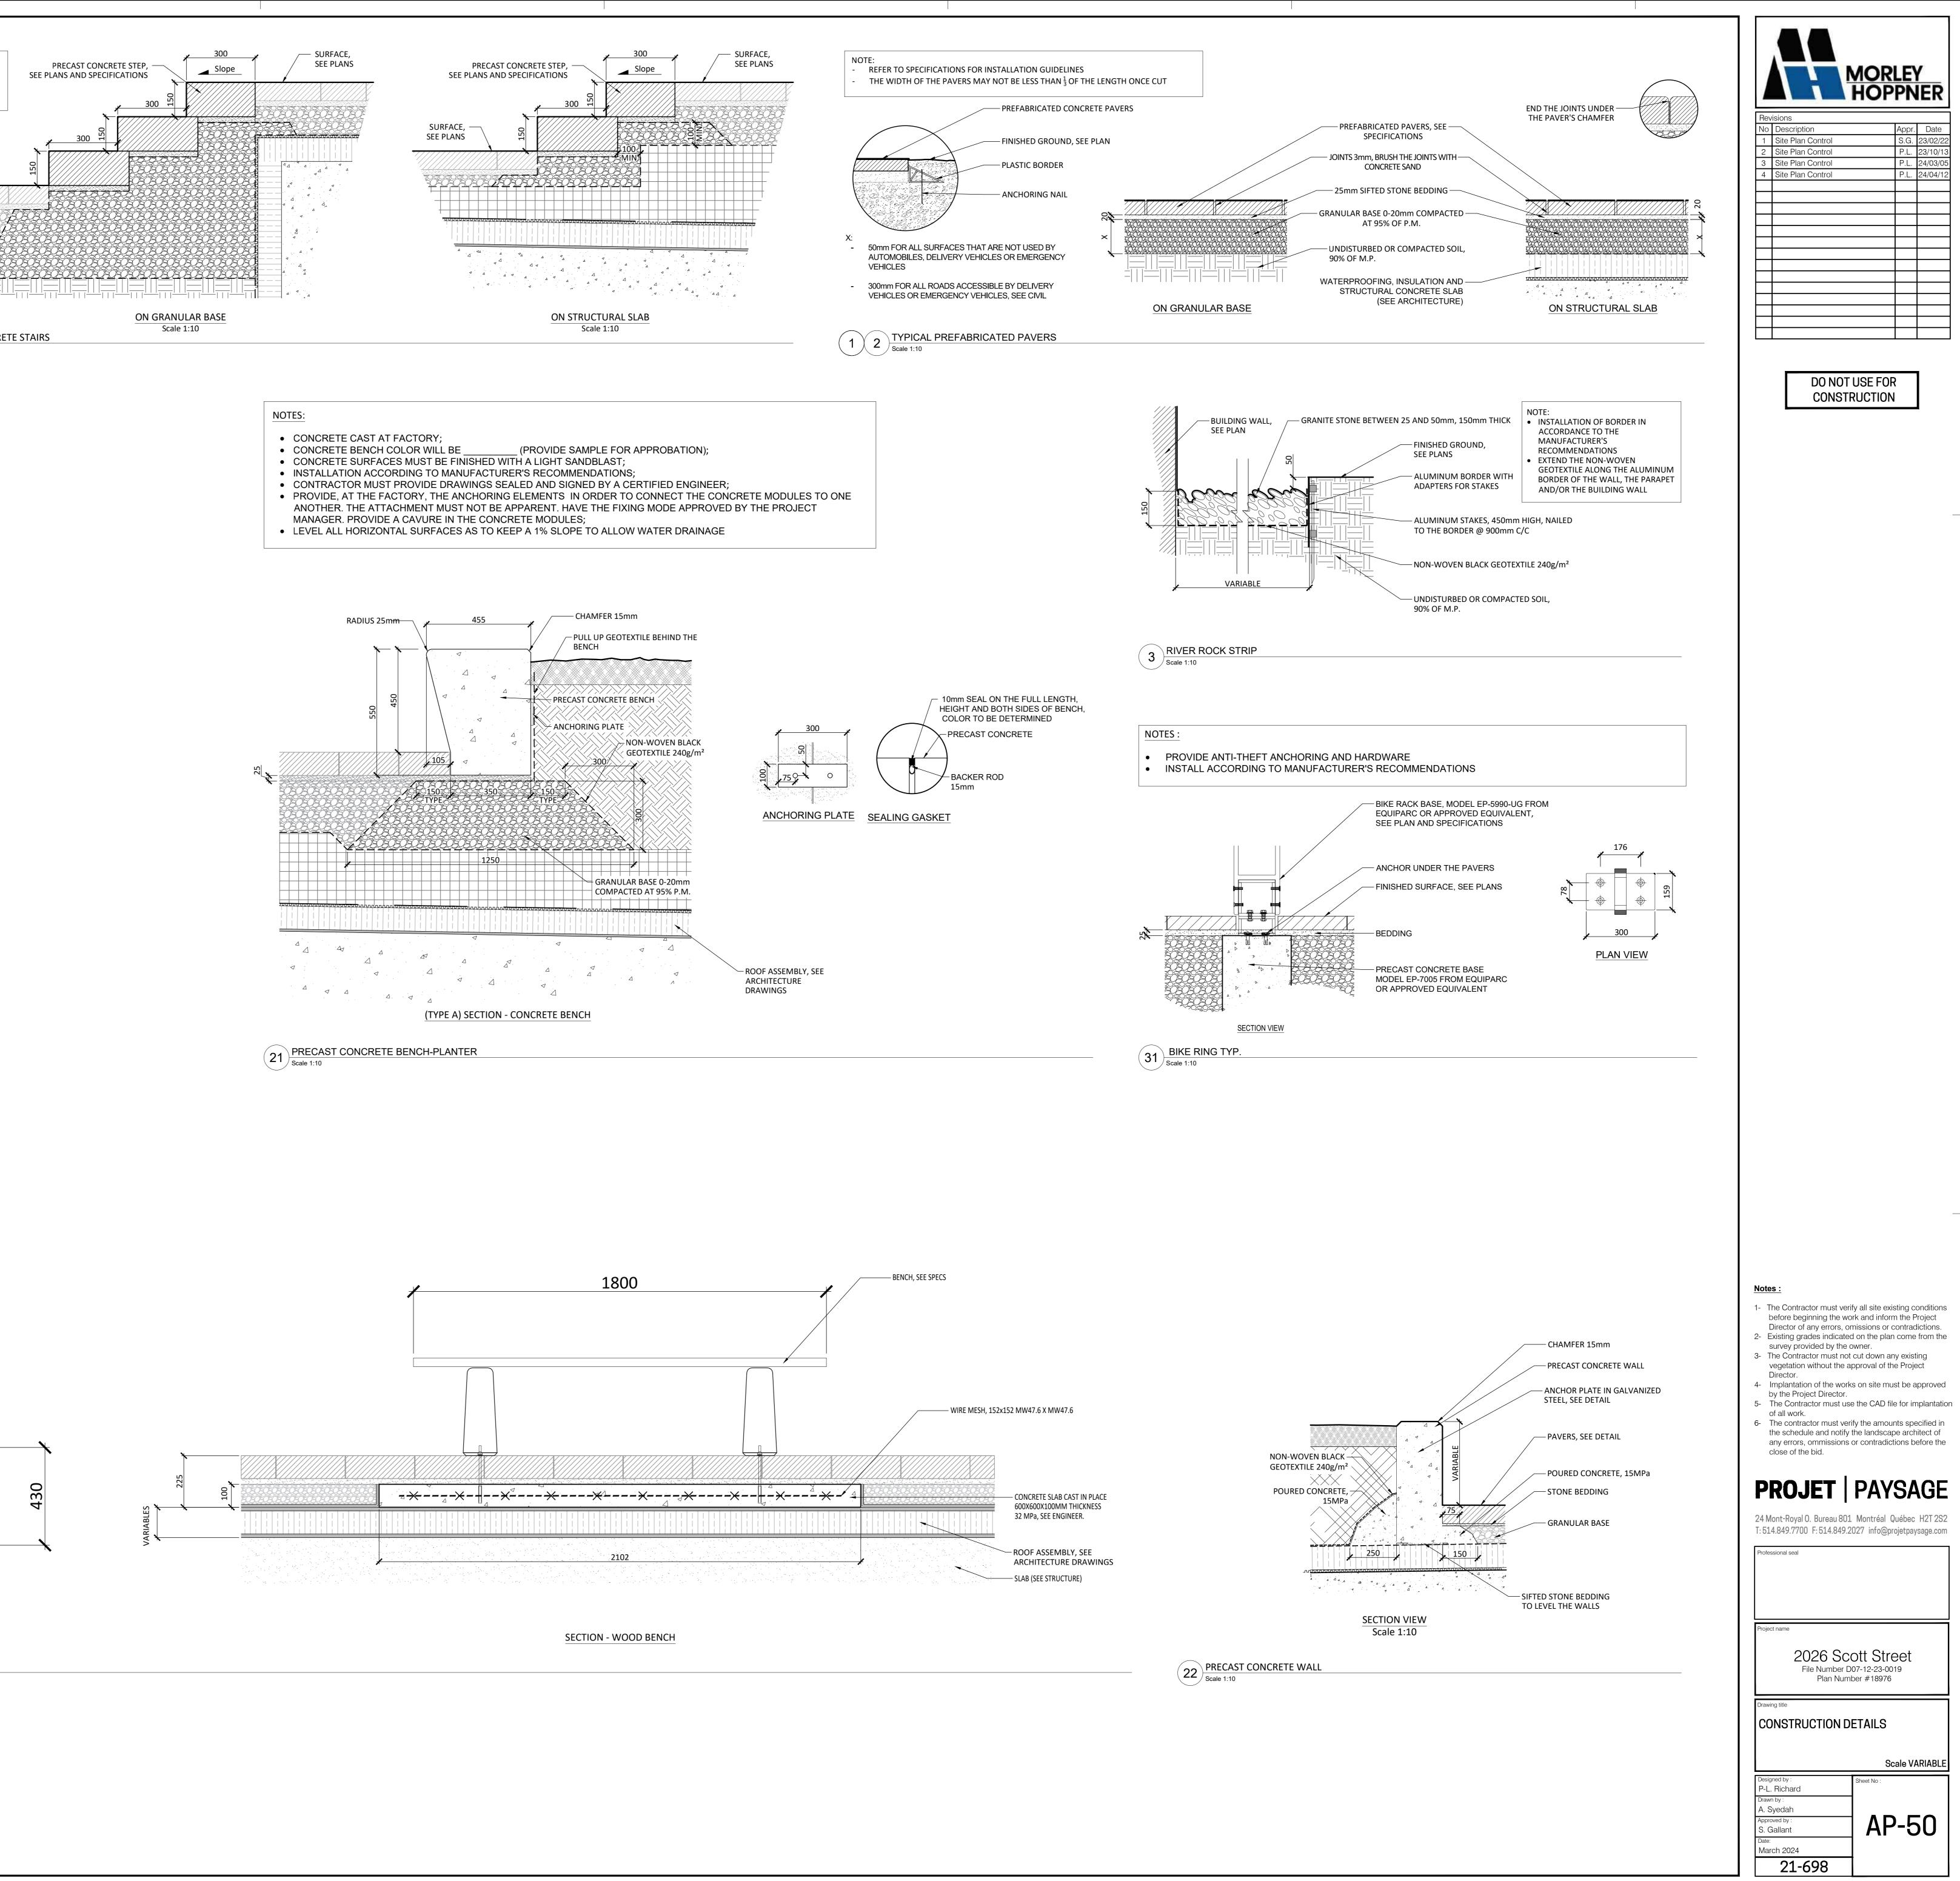


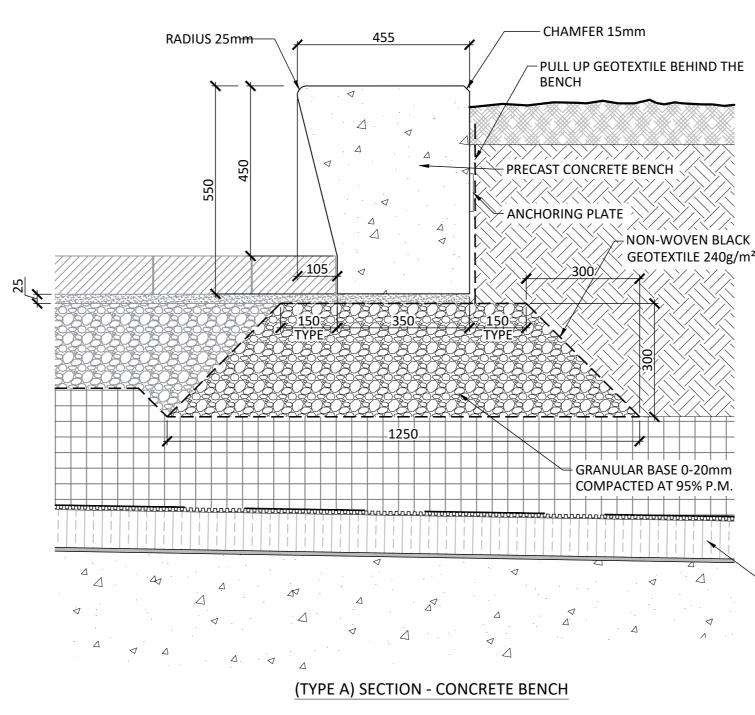


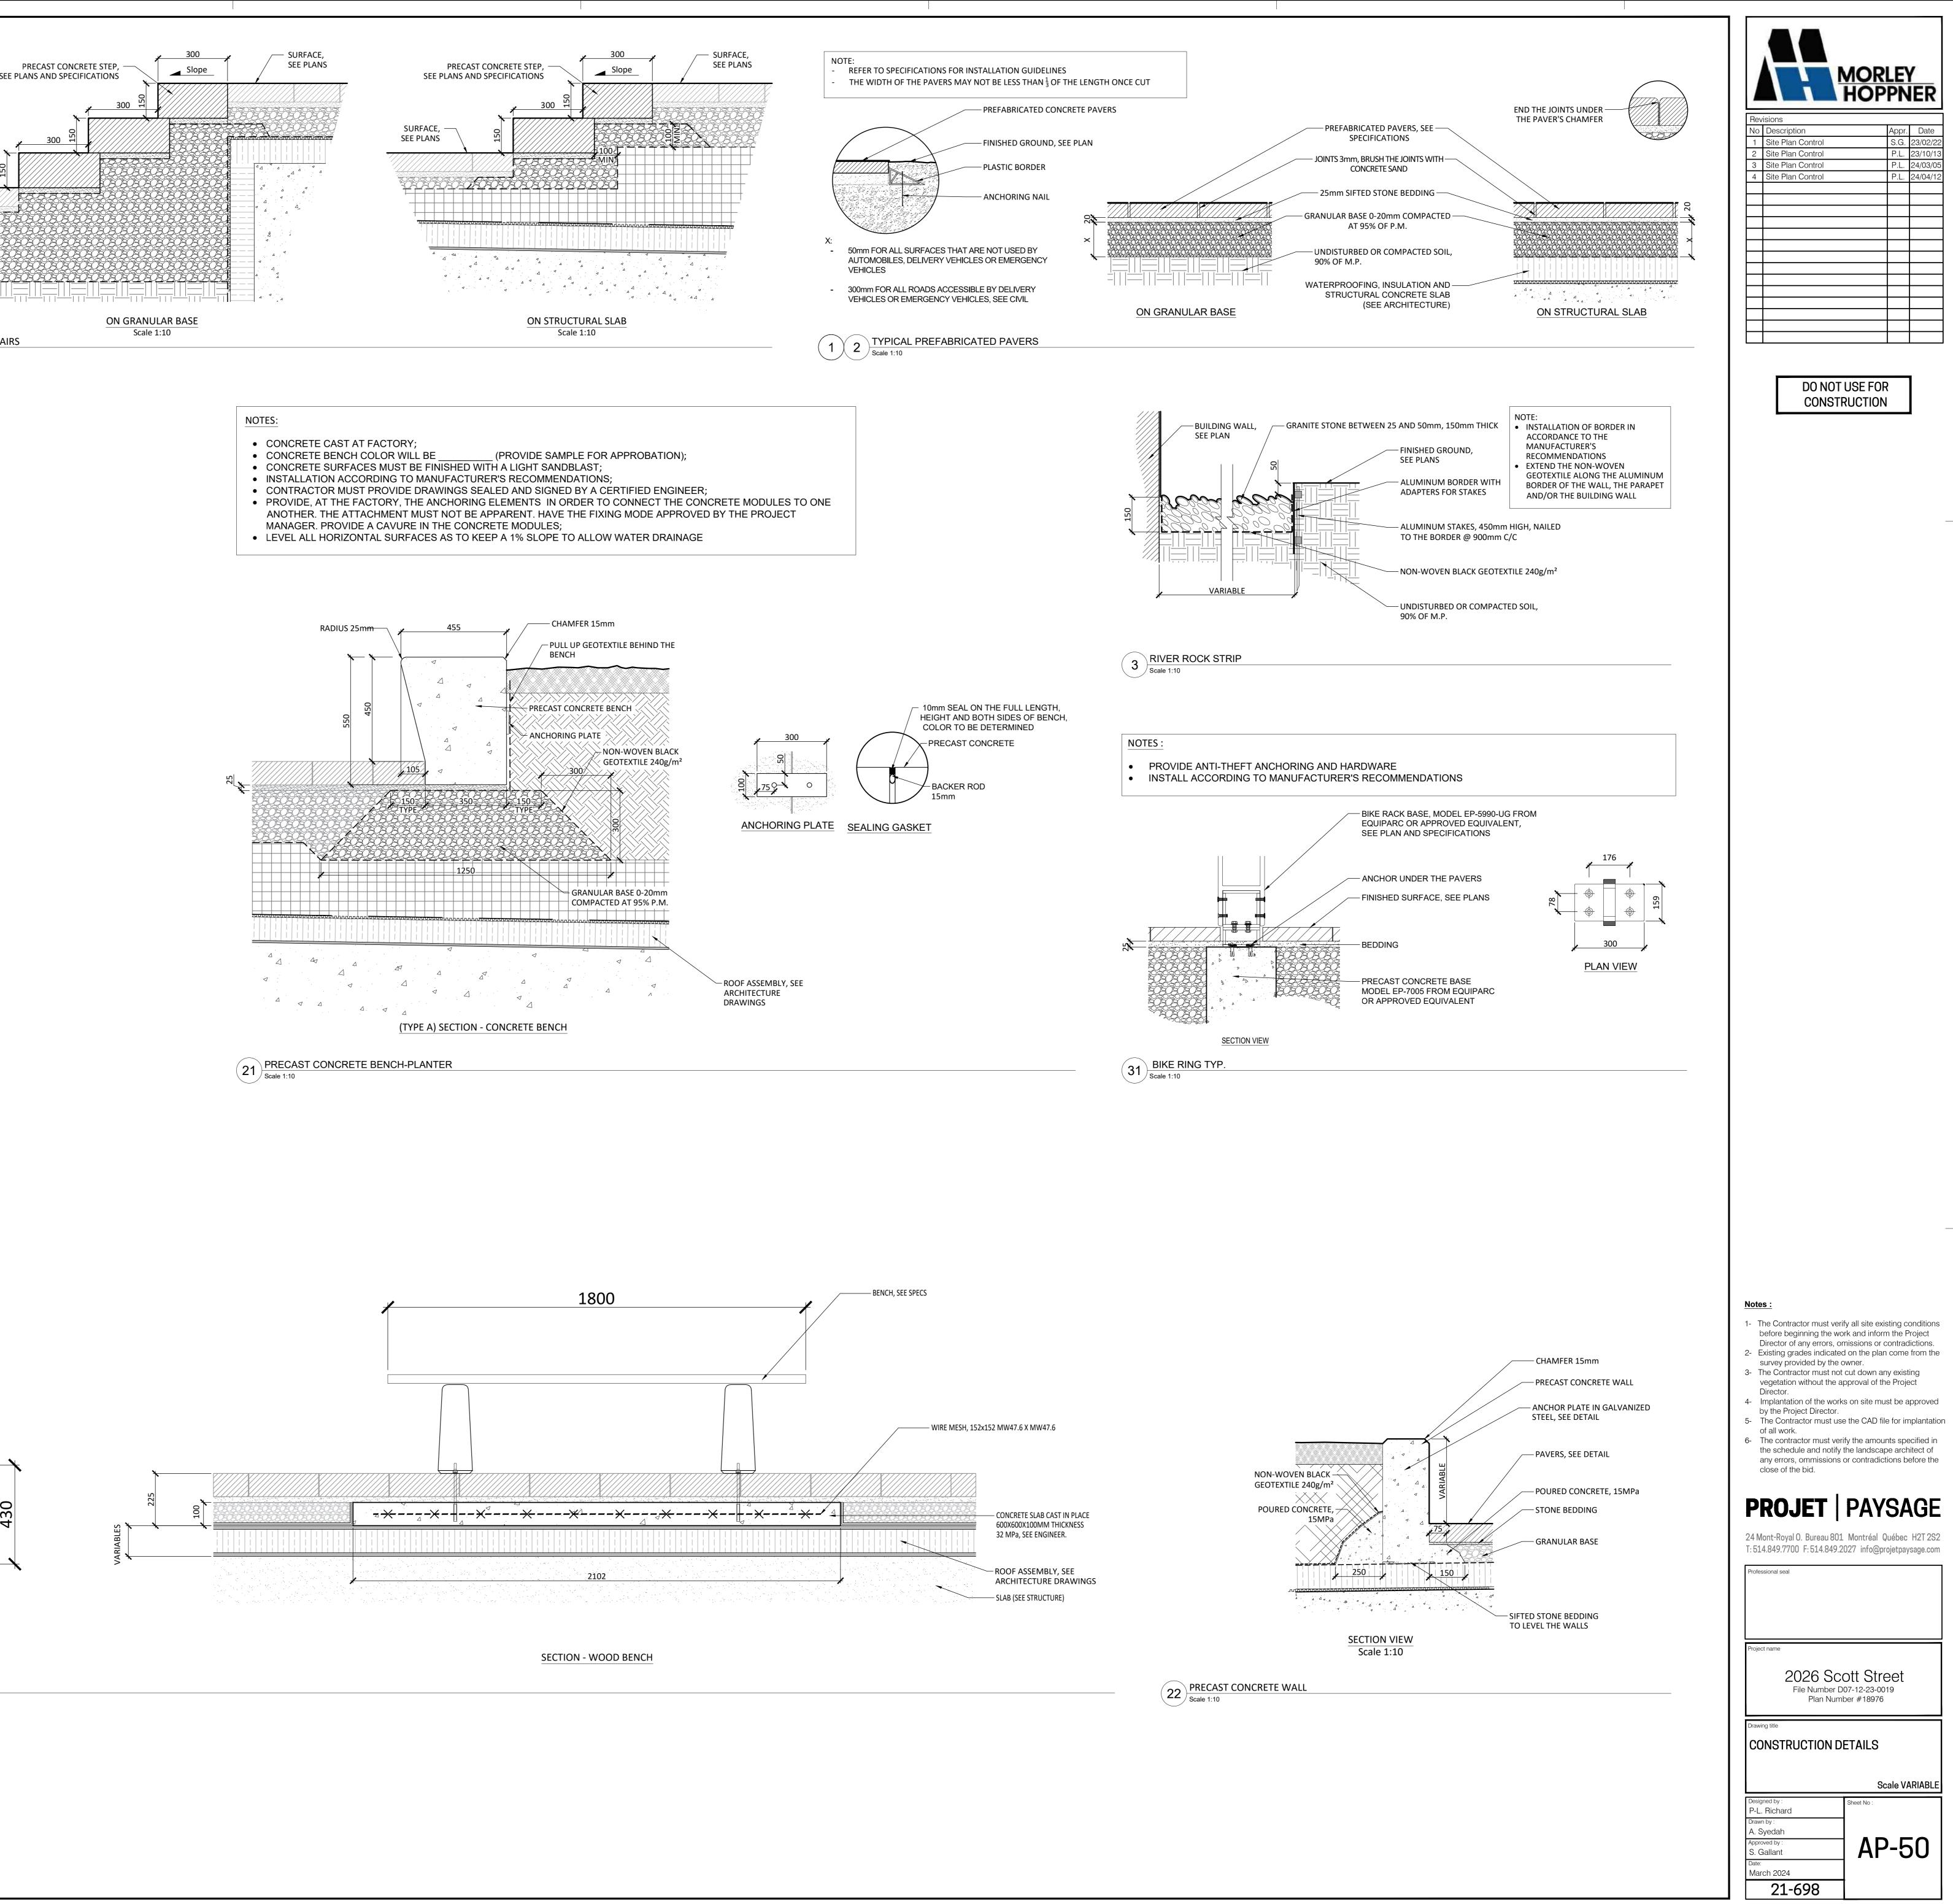

 



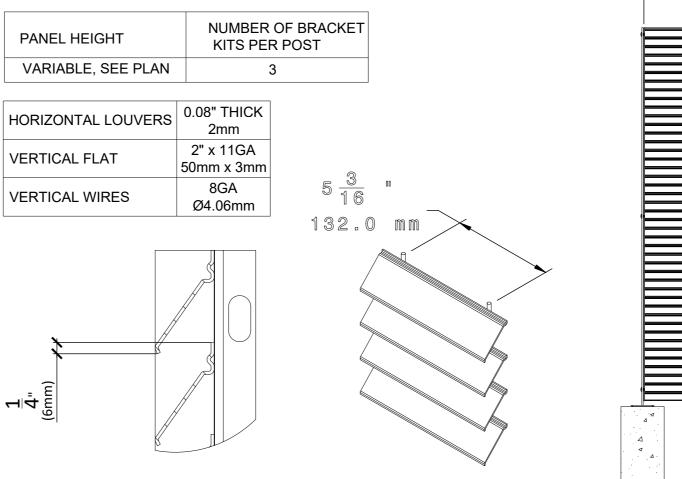

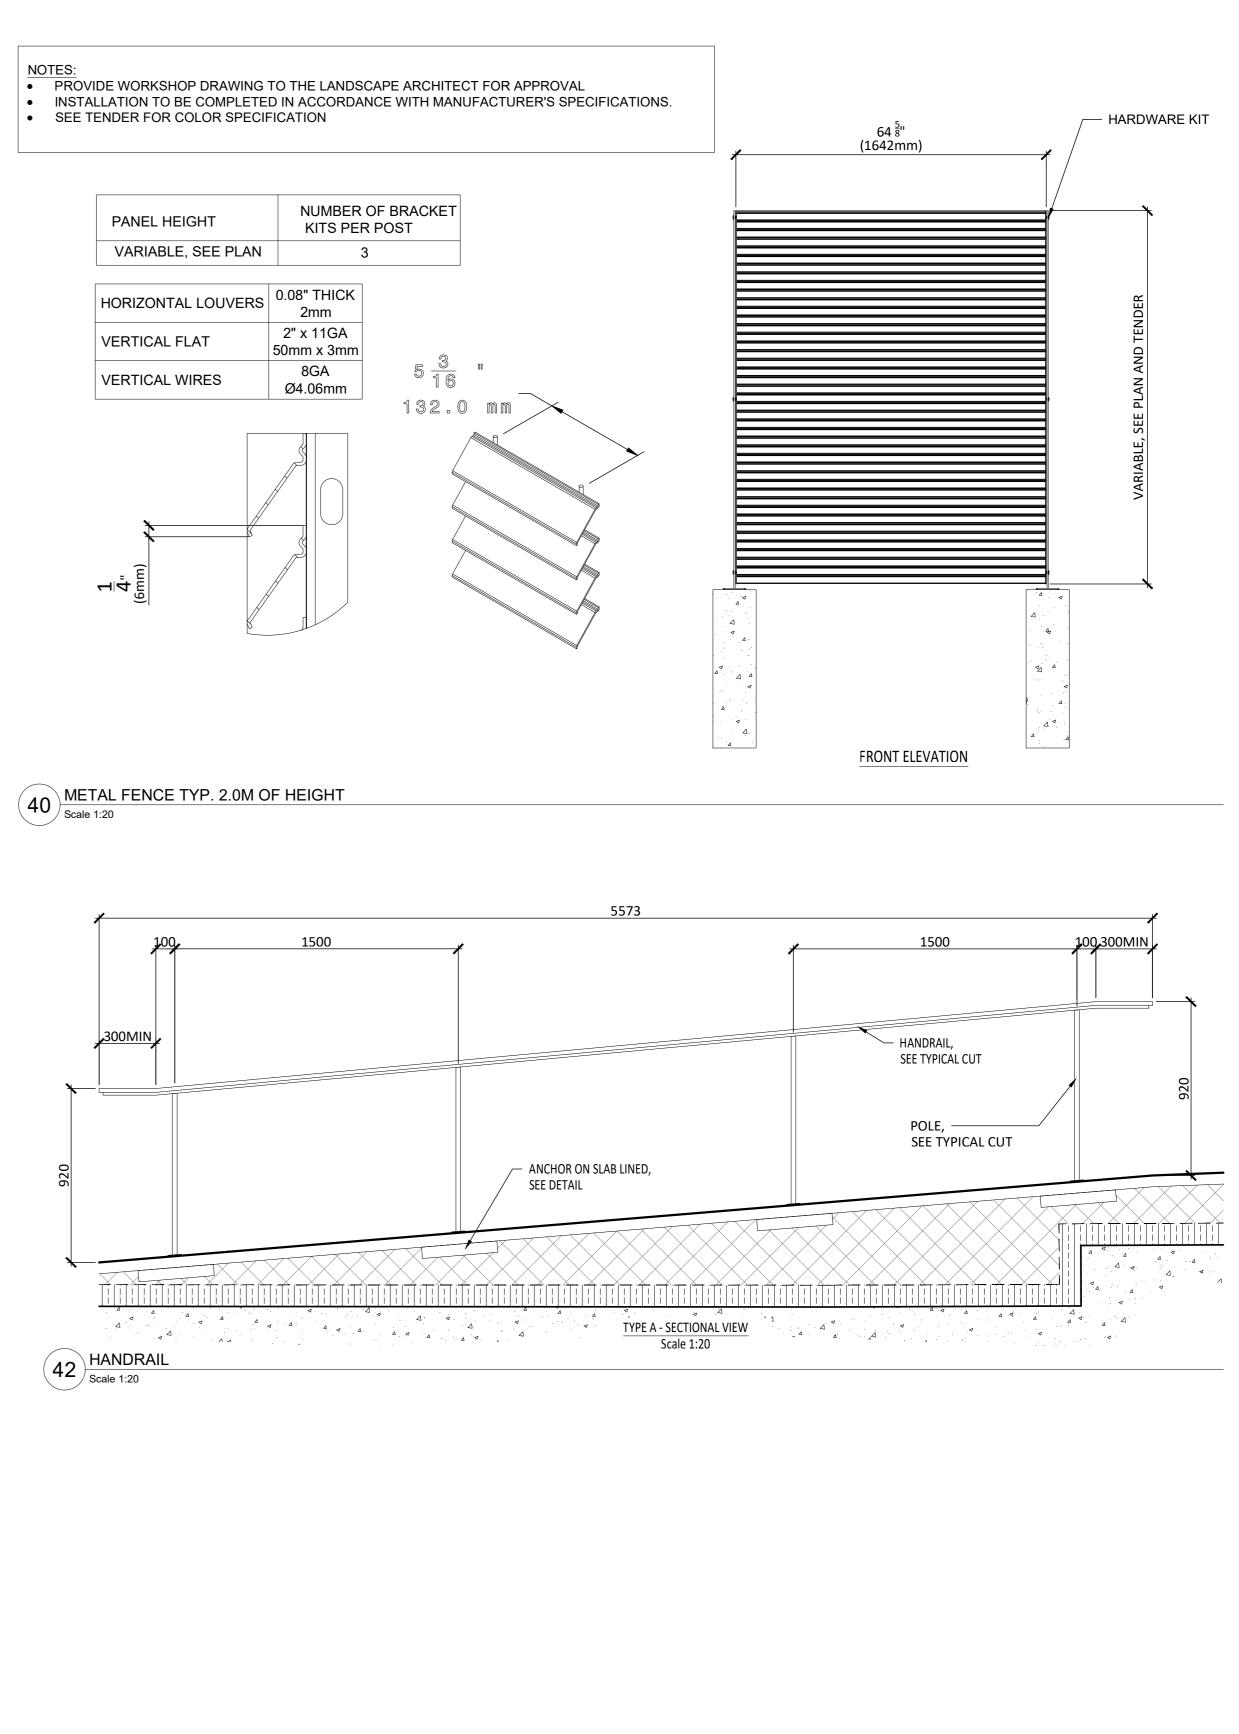

MORLEY HOPPNER			
Rev No	sions Description	App	. Date
1	Site Plan Control	Appr S.G.	
2	Site Plan Control	P.L.	-
3	Site Plan Control	P.L.	
4	Site Plan Control	P.L.	24/04/12
	DO NOT USE CONSTRUC]

Notes :


Professional seal


- The Contractor must verify all site existing conditions before beginning the work and inform the Project Director of any errors, omissions or contradictions.
 Existing grades indicated on the plan come from the evenue provided by the surger
- 2. Example grades indicated on the plan come normal survey provided by the owner.
 3. The Contractor must not cut down any existing vegetation without the approval of the Project Director.
- 4- Implantation of the works on site must be approved
- by the Project Director. 5- The Contractor must use the CAD file for implantation
- of all work. 6- The contractor must verify the amounts specified in the schedule and notify the landscape architect of any errors, ommissions or contradictions before the close of the bid.




24 Mont-Royal O. Bureau 801 Montréal Québec H2T 2S2 T: 514.849.7700 F: 514.849.2027 info@projetpaysage.com

Project name	
File Numbe	cott Street er D07-12-23-0019 umber #18976
Drawing title	
CONSTRUCTION	DETAILS
CONSTRUCTION	
Designed by :	
	Sheet No :
Designed by : P-L. Richard Drawn by :	Scale VARIAB
Designed by : P-L. Richard Drawn by : A. Syedah Approved by :	Sheet No :

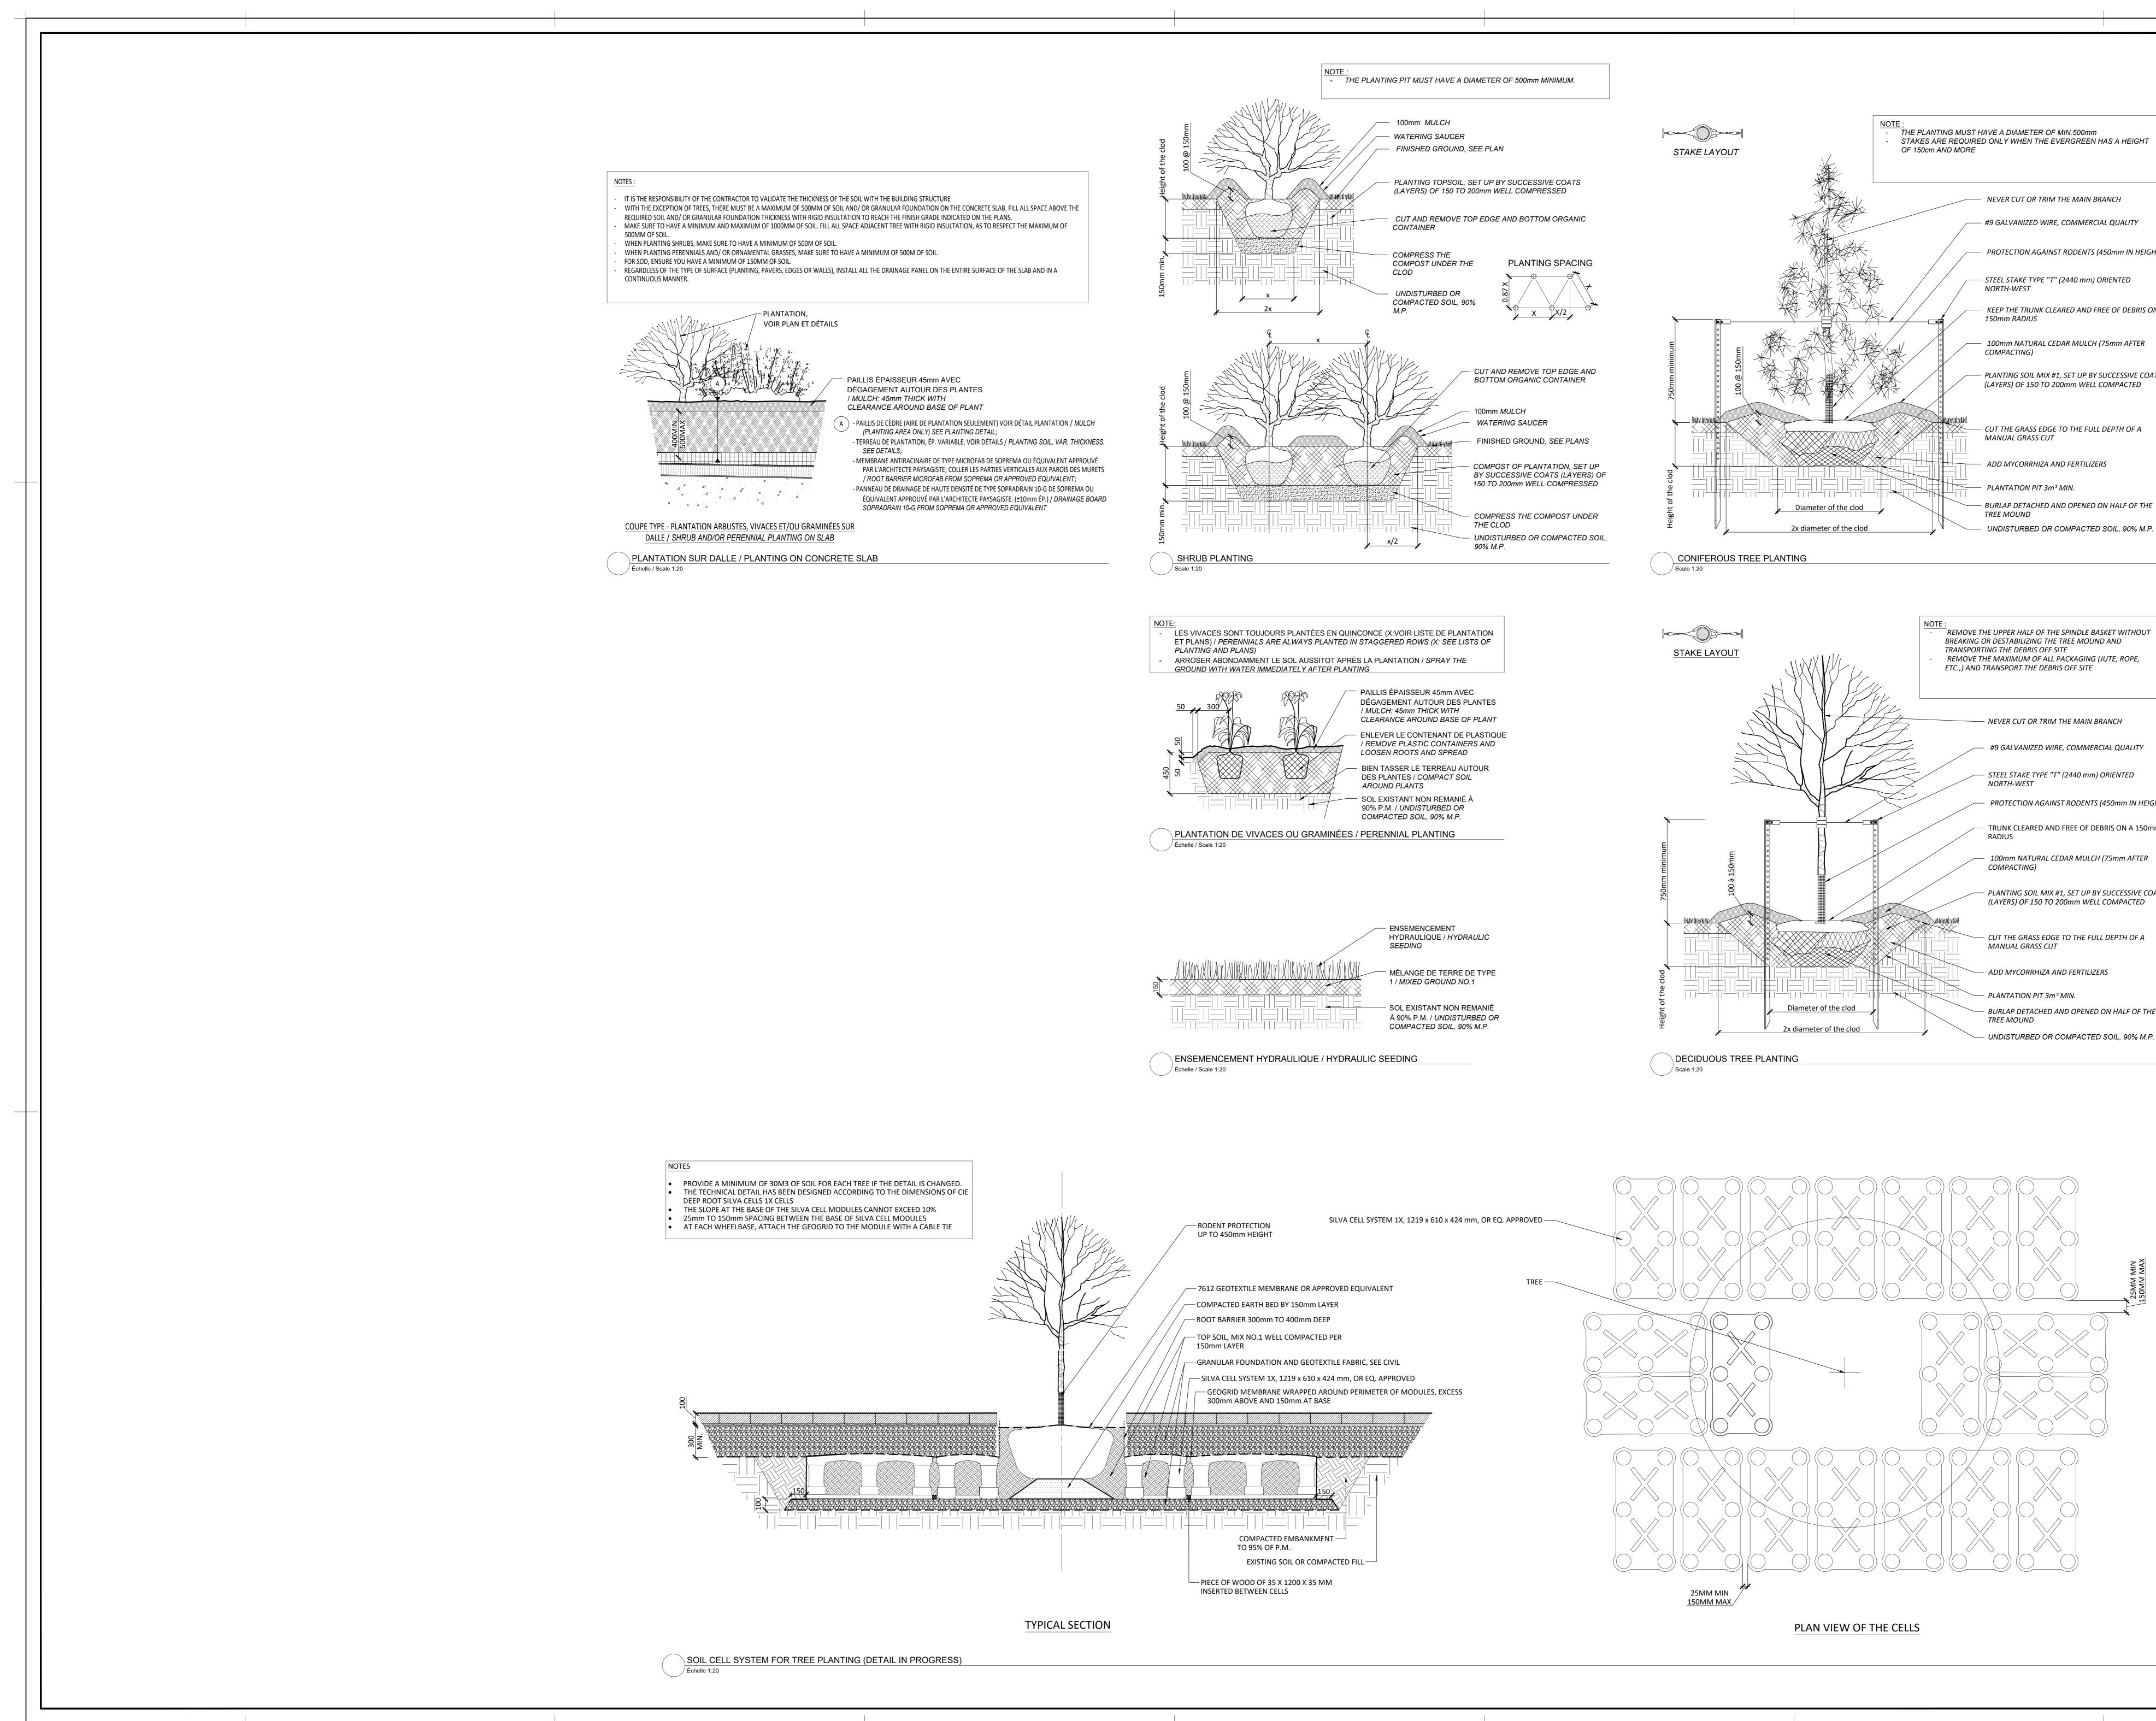

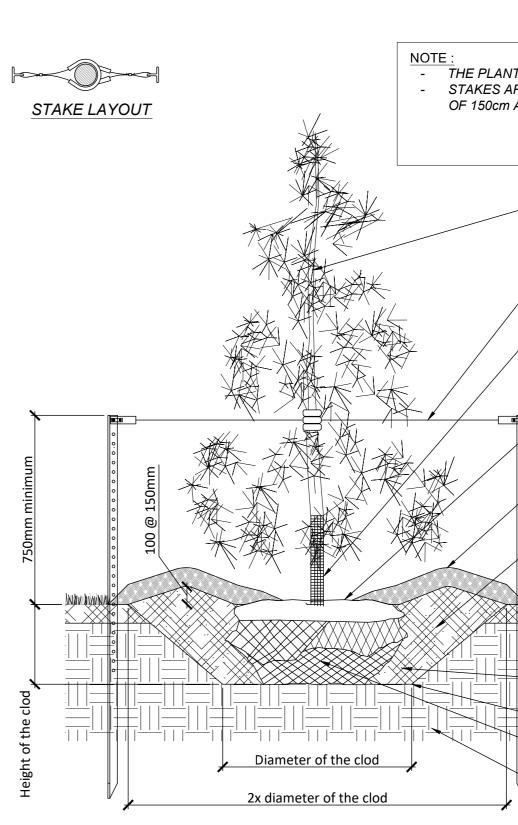

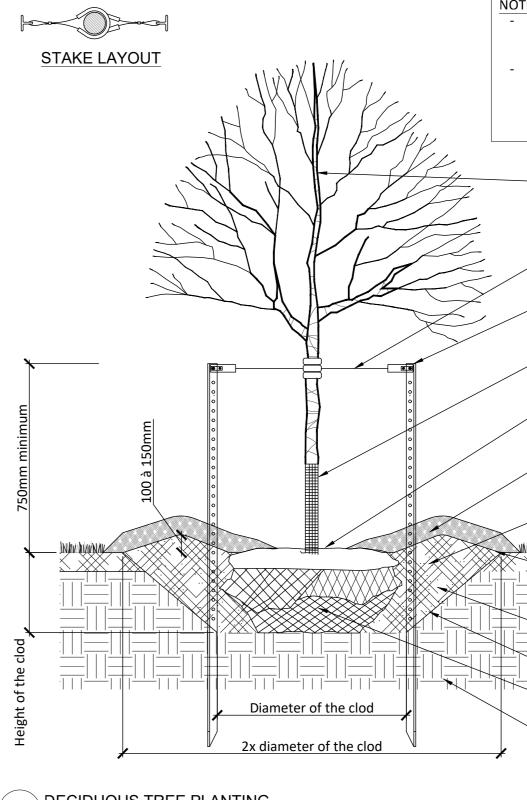

	AVE A DIAMETER OF MIN.500mm D ONLY WHEN THE EVERGREEN HAS A HEIGHT
	NEVER CUT OR TRIM THE MAIN BRANCH
	#9 GALVANIZED WIRE, COMMERCIAL QUALITY
/	PROTECTION AGAINST RODENTS (450mm IN HEIGHT)
/	STEEL STAKE TYPE "T" (2440 mm) ORIENTED NORTH-WEST
	KEEP THE TRUNK CLEARED AND FREE OF DEBRIS ON A 150mm RADIUS
	100mm NATURAL CEDAR MULCH (75mm AFTER COMPACTING)
	PLANTING SOIL MIX #1, SET UP BY SUCCESSIVE COATS (LAYERS) OF 150 TO 200mm WELL COMPACTED
	CUT THE GRASS EDGE TO THE FULL DEPTH OF A MANUAL GRASS CUT
	ADD MYCORRHIZA AND FERTILIZERS
	PLANTATION PIT 3m ³ MIN.
	BURLAP DETACHED AND OPENED ON HALF OF THE TREE MOUND

REMOVE THE UPPER HALF OF THE SPINDLE BASKET WITHOUT

NEVER CUT OR TRIM THE MAIN BRANCH
#9 GALVANIZED WIRE, COMMERCIAL QUALITY
STEEL STAKE TYPE "T" (2440 mm) ORIENTED NORTH-WEST
PROTECTION AGAINST RODENTS (450mm IN HEIGHT)
TRUNK CLEARED AND FREE OF DEBRIS ON A 150mm RADIUS
100mm NATURAL CEDAR MULCH (75mm AFTER COMPACTING)
PLANTING SOIL MIX #1, SET UP BY SUCCESSIVE COATS (LAYERS) OF 150 TO 200mm WELL COMPACTED
CUT THE GRASS EDGE TO THE FULL DEPTH OF A MANUAL GRASS CUT
ADD MYCORRHIZA AND FERTILIZERS
PLANTATION PIT 3m ³ MIN.
BURLAP DETACHED AND OPENED ON HALF OF THE TREE MOUND
UNDISTURBED OR COMPACTED SOIL, 90% M.P.

MORLEY HOPPNER					
Rev	isions				
No	Description	Appr.	Date		
1	Site Plan Control	S.G.	23/02/22		
2	Site Plan Control	P.L.	23/10/13		
3	Site Plan Control	P.L.	24/03/05		
4	Site Plan Control	P.L.	24/04/12		
		_			
		_			

DO NOT USE FOR CONSTRUCTION

Notes :

- 1- The Contractor must verify all site existing conditions before beginning the work and inform the Project
- Director of any errors, omissions or contradictions. 2- Existing grades indicated on the plan come from the survey provided by the owner.
- 3- The Contractor must not cut down any existing vegetation without the approval of the Project Director.
- 4- Implantation of the works on site must be approved by the Project Director. 5- The Contractor must use the CAD file for implantation
- of all work. 6- The contractor must verify the amounts specified in the schedule and notify the landscape architect of any errors, ommissions or contradictions before the close of the bid.

PROJET | PAYSAGE

24 Mont-Royal O. Bureau 801 Montréal Québec H2T 2S2 T: 514.849.7700 F: 514.849.2027 info@projetpaysage.com

2026 Scott Street
File Number D07-12-23-0019 Plan Number #18976

Scale VARIABLE

AP-52

PLANTING DETAILS

Professional seal

Project nam

P-L. Richard Drawn by : A. Syedah Approved by : S. Gallant Date: March 2024

21-698