
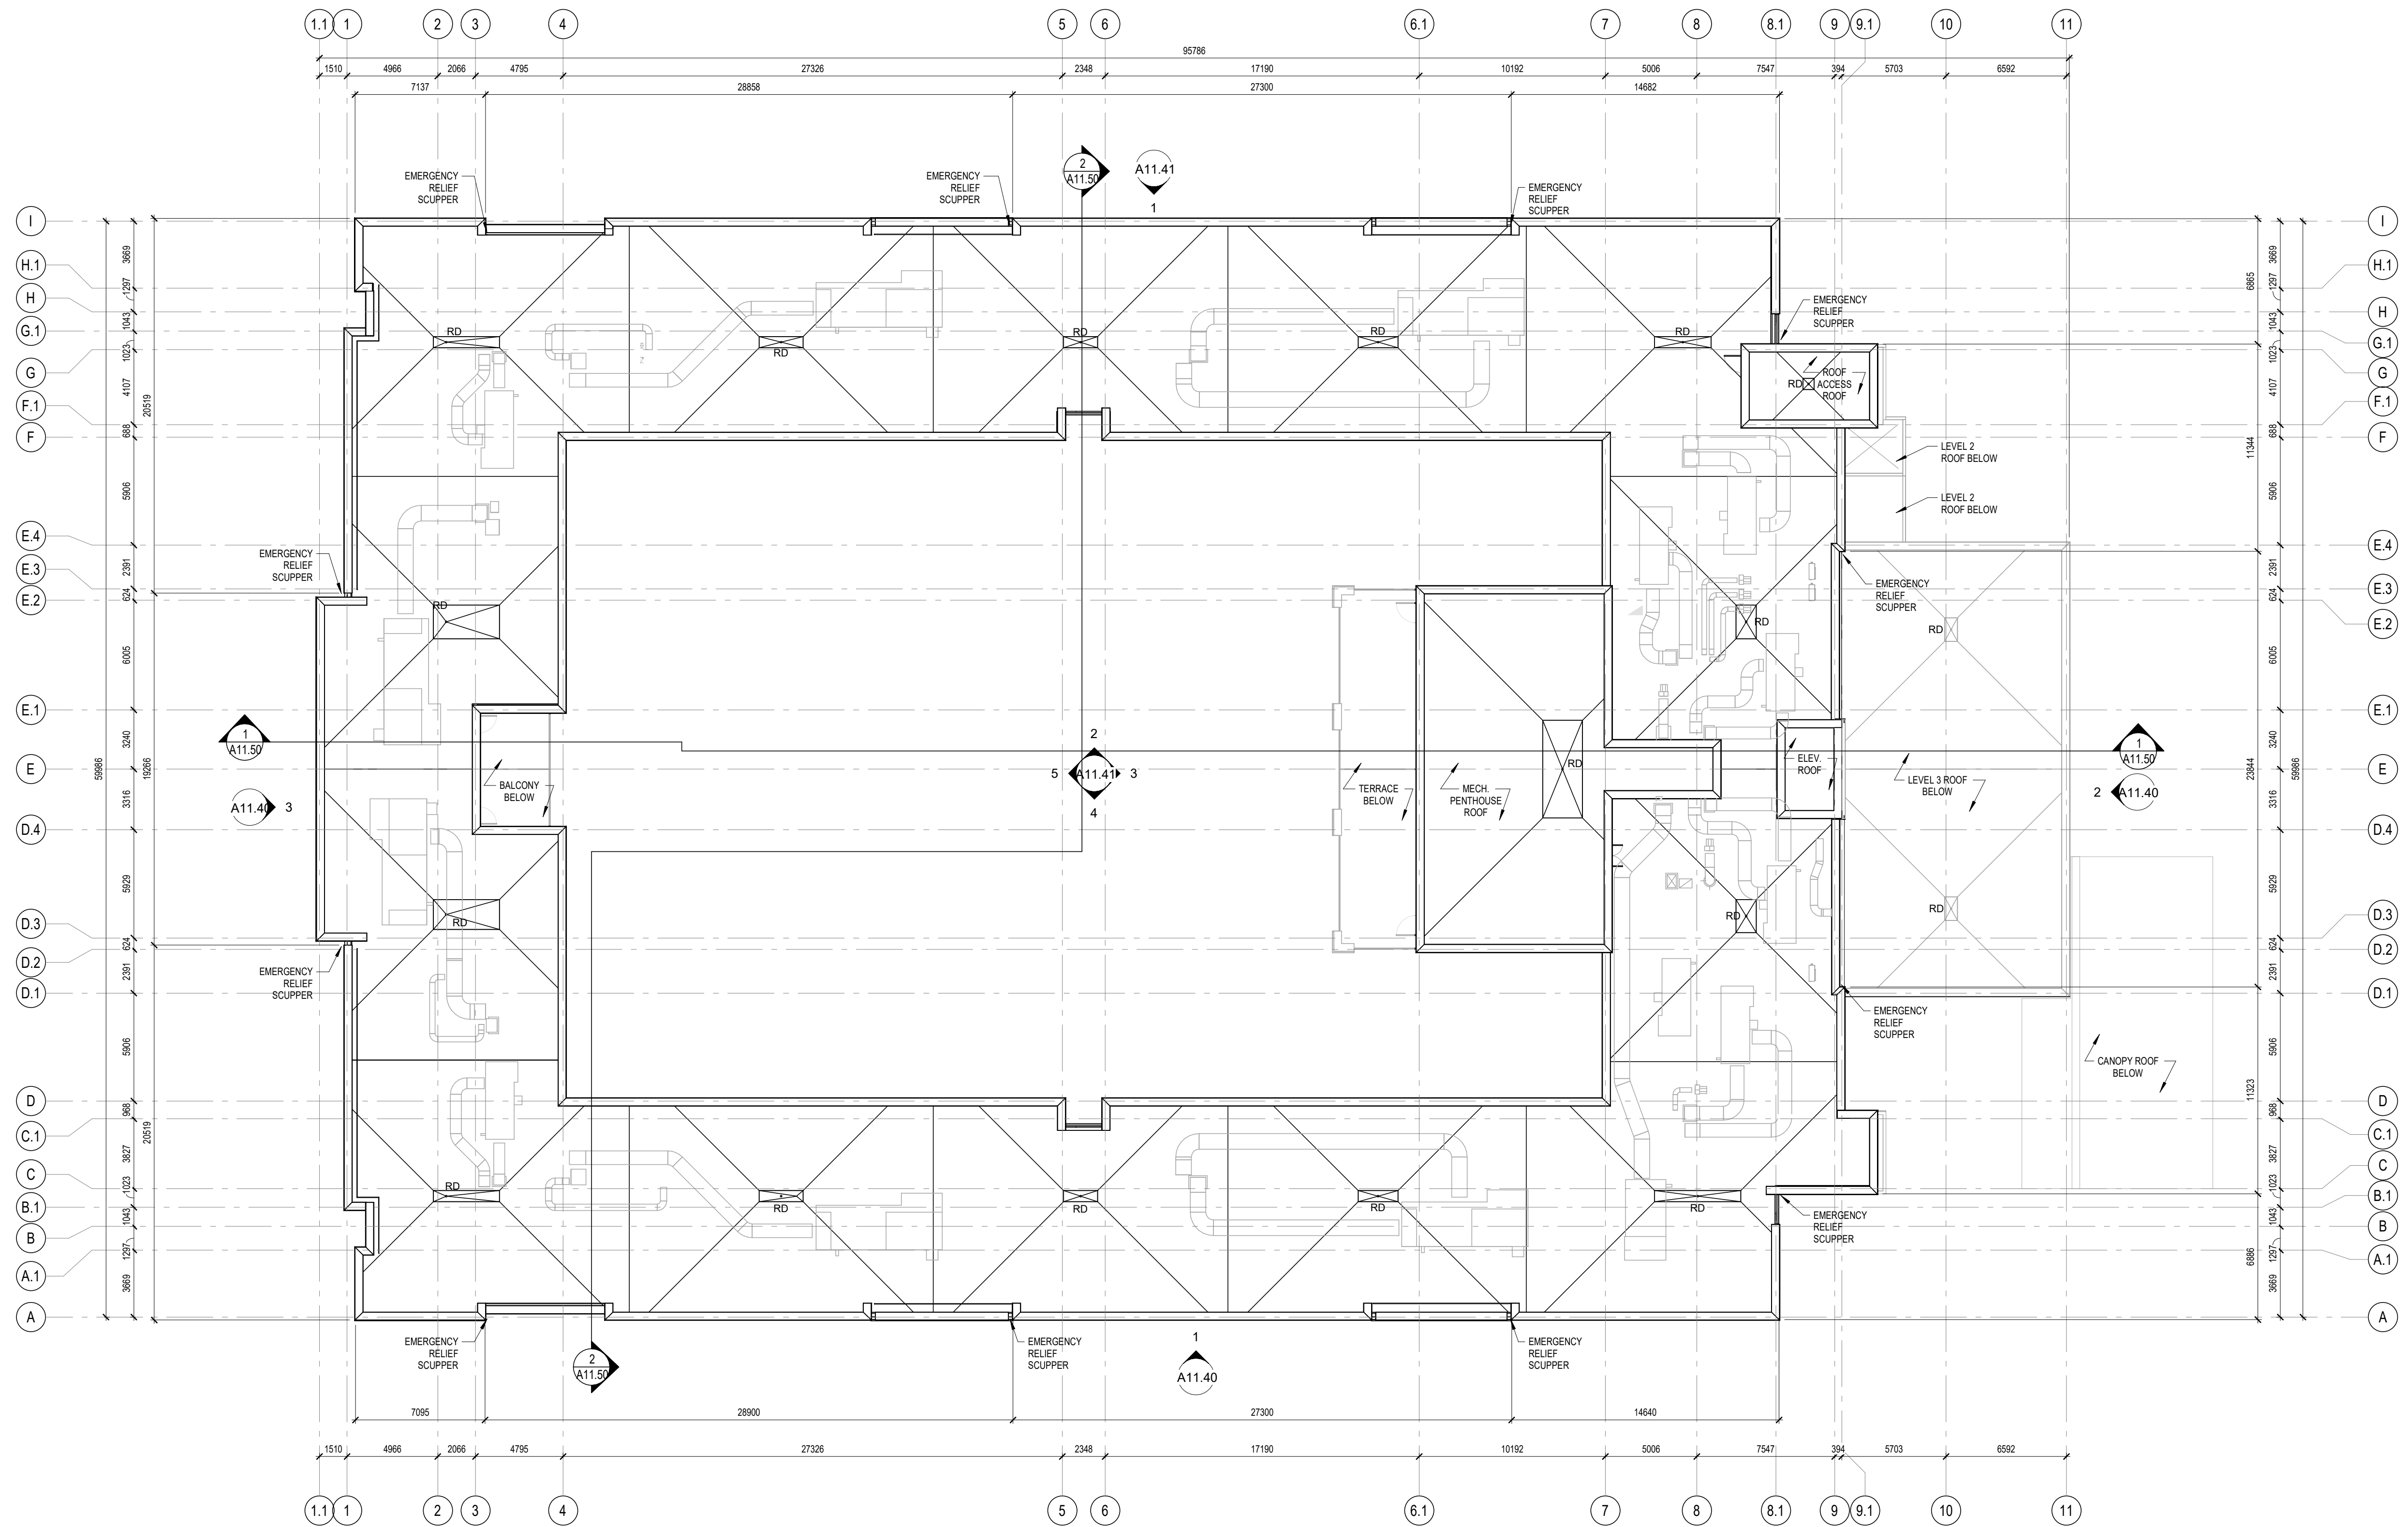


APPROVED
By Adam Brown at 12:52 pm, Aug 10, 2023


ADAM BROWN
MANAGER, DEVELOPMENT REVIEW - RURAL
PLANNING, REAL ESTATE & ECONOMIC DEVELOPMENT
DEPARTMENT, CITY OF OTTAWA

Montgomery Sisam Architects Inc.
197 Spadina Avenue, Toronto, Ontario M5T 2C8 montgomerysisam.com
Tel 416.364.8079 Fax 416.364.7723

MontgomerySisam

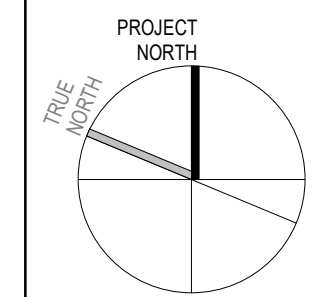

2 02.17.23 ISSUED FOR SITE PLAN APPROVAL MSA
date: revision: by:

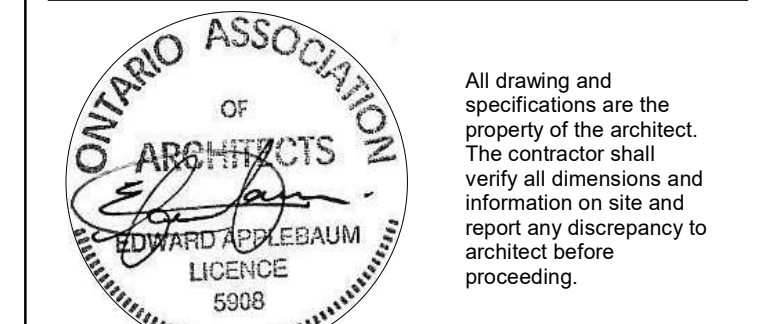

All drawing and specifications are the property of the architect. The contractor shall verify all dimensions and information on site and report any discrepancy to architect before proceeding.

EC ORLEANS

Noella Leclair Way
Ottawa, ON

ROOF PLAN

scale: 1 : 200
drawn by: XH/AP
reviewed by: BW
job number: 22058
plot date: 02/17/2023
drawing number:

A11.25