


30 X 42 – PLOT ARCH E1

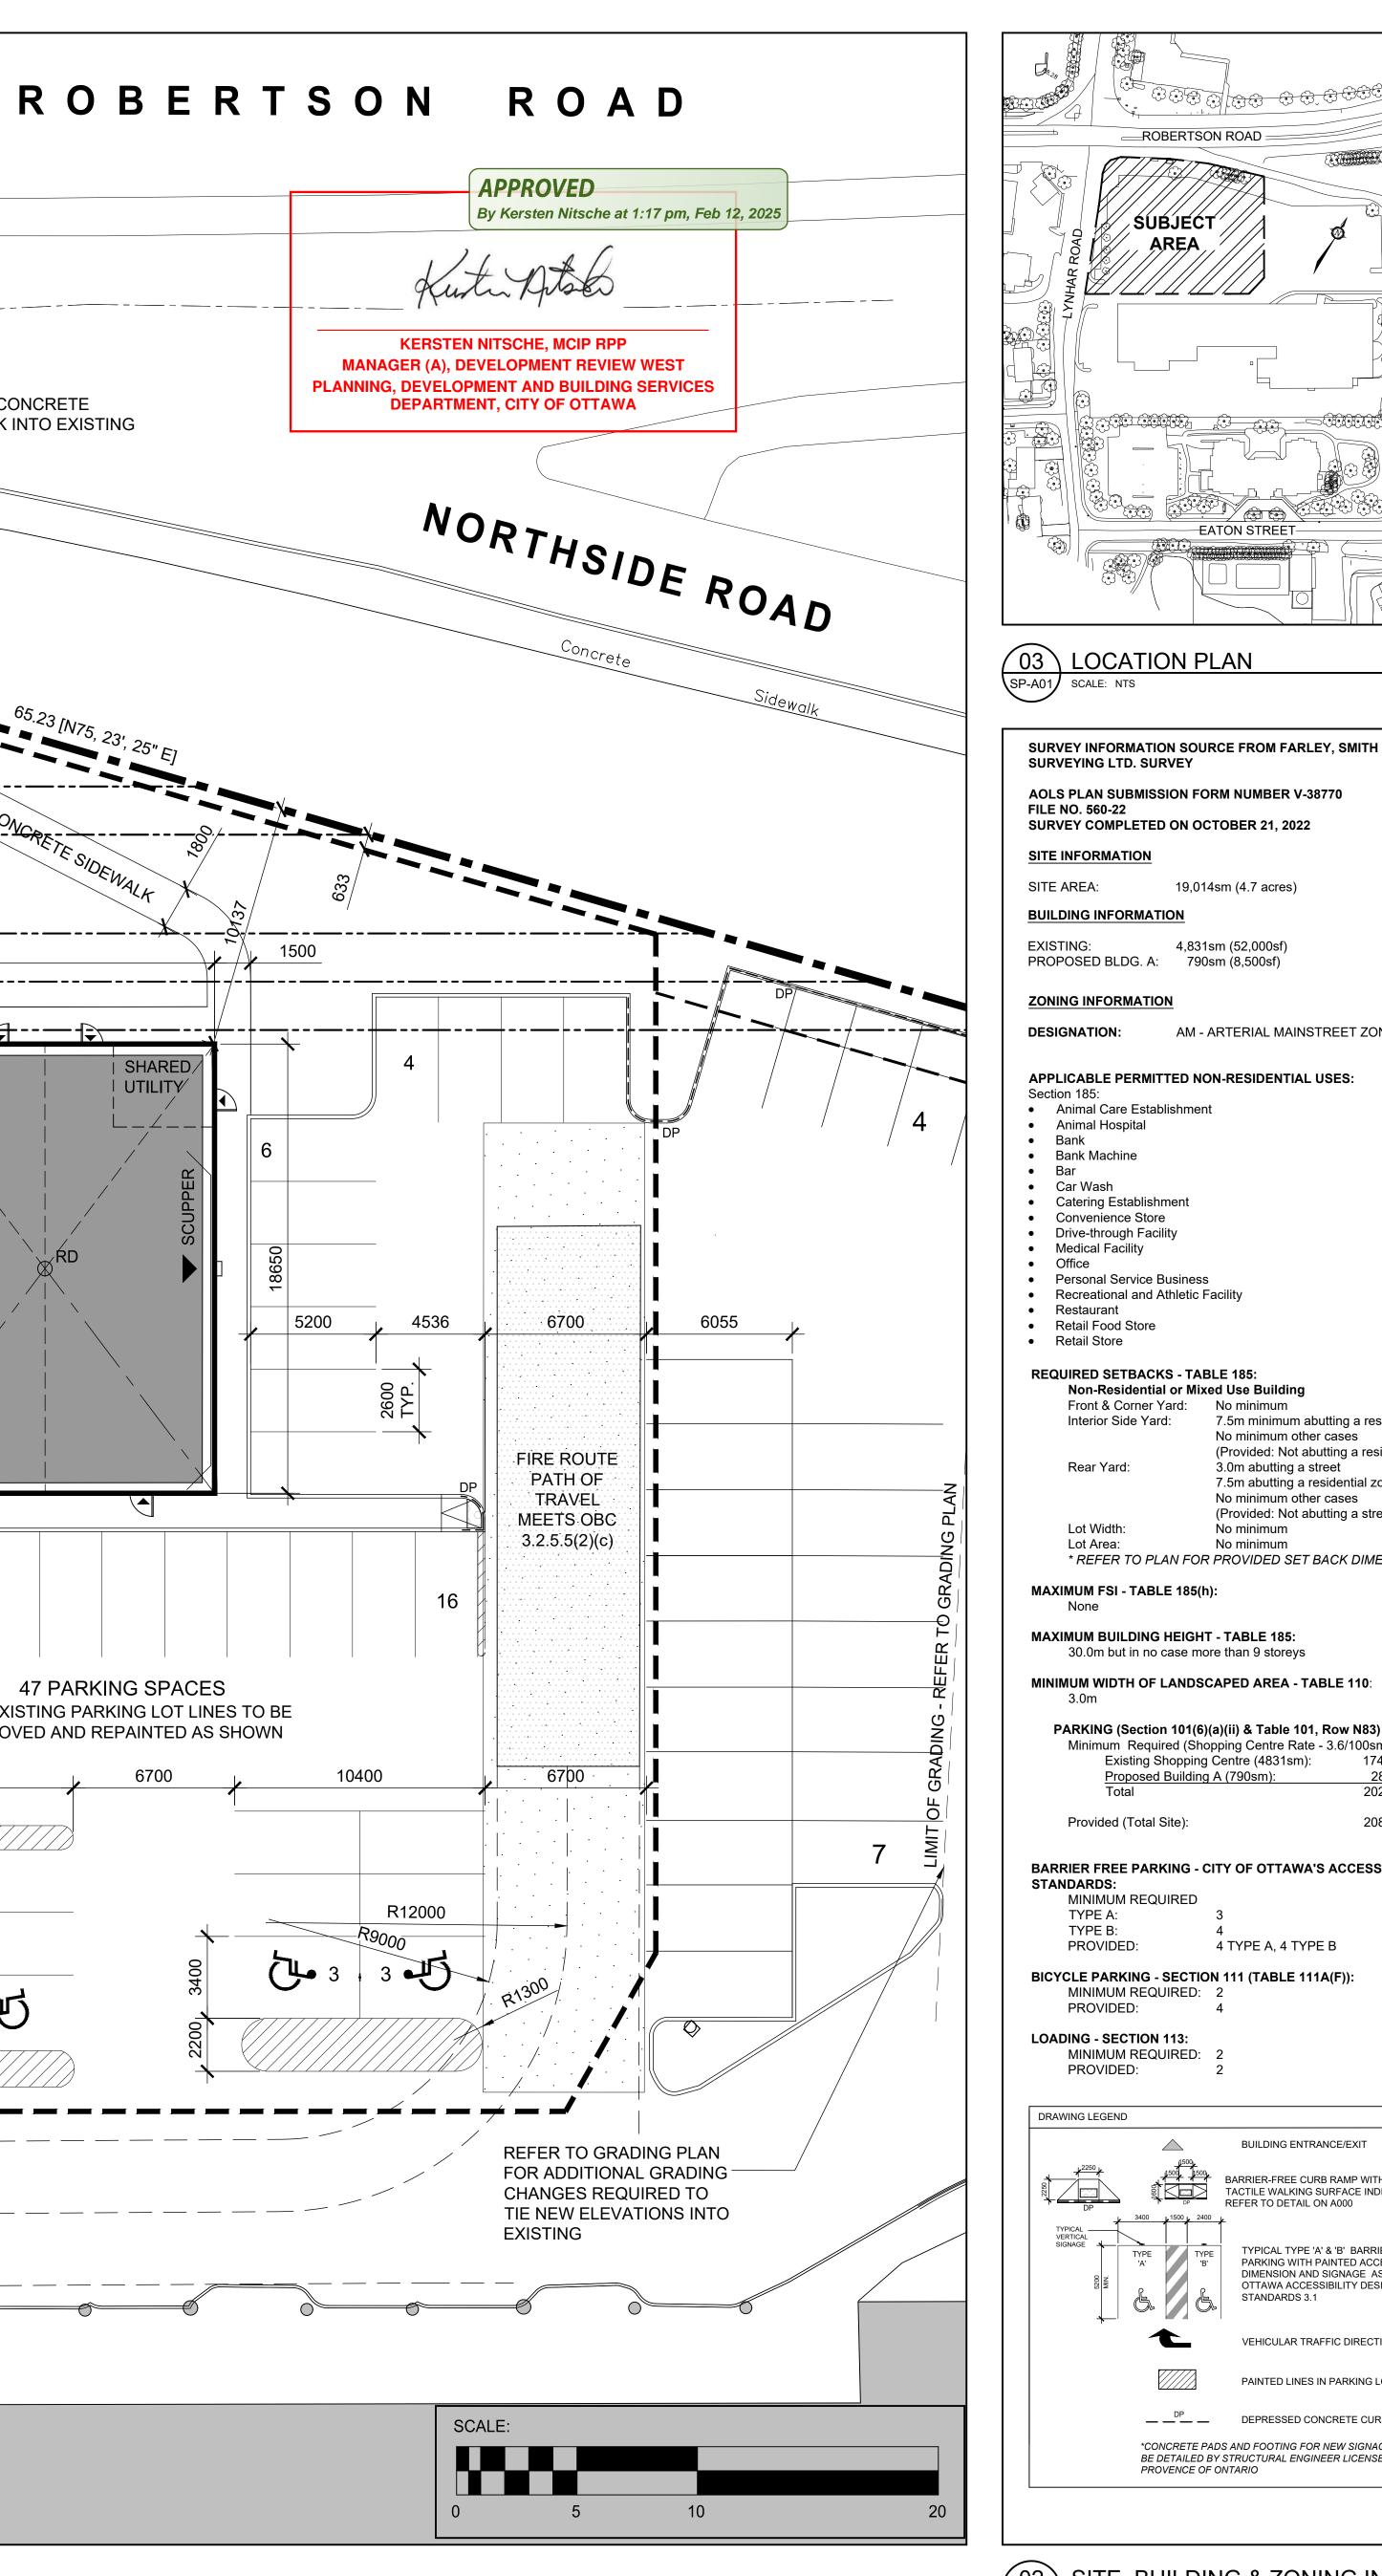

		10127
PLAN	NUMBER:	19127

Scale	Stamp
AS NOTED	ASSOC.
Drawn NH	- ARCHITECTS Z
Checked JS	Drawing No
Project No. 19-142	Drawing No.
Date 2023-05-05	- SP-A01



PROPOSED SITE PLAN

Project LYNWOOD CENTRE REDEVELOPMENT



No.	By	Description	Date
01	NH	ISSUED FOR SITE PLAN CONTROL	03 MAR 2023
07	NH	ISSUED FOR REVIEW	12 MAR 2024
08	NH	RE-ISSUED FOR SITE PLAN CONTROL	19 APR 2024
09	NH	ISSUED FOR REVIEW	06 MAY 2024
10	NH	ISSUED FOR REVIEW	15 MAY 2024
11	NH	RE-ISSUED FOR SITE PLAN CONTROL	12 JULY 2024
12	NH	RE-ISSUED FOR SITE PLAN CONTROL	08 NOV 2024

Revisions

No.

North

PROJECT



╔───┍╍╤╴