


SITE PLAN OF

BLOCK 175 AND PART OF BLOCK 176 **REGISTERED PLAN 4M-1689** CITY OF OTTAWA

PIN 04449-3211 (ALL OF BLOCK 175) PIN 04449-3212 (PART OF BLOCK 176)

BLOCK	NO.	LOT AREA	BUILDING	LOT	ASPHALT
	UNITS	(m2)	AREA(m2)	COVERAGE	(m2)
1	10	1319.7	496.2	37.6%	209.6
2	6	867.4	379.0	43.7%	108.9
3	8	1043.0	486.4	46.6%	167.5
4	8	1037.7	399.1	38.4%	173.1
5	8	1013.6	428.61	42.2%	174.0
6	8	1069.4	399.1	37.3%	174.0
7	8	922.7	399.1	43.3%	174.0
8	10	1213.2	496.2	40.9%	213.0
9	10	1242.7	525.9	42.3%	213.0
10	10	1331.1	594.0	44.6%	201.2
11	10	1327.7	594.0	44.7%	201.2
12	10	1513.3	594.0	39.2%	292.2
13	10	1126.1	594.0	52.7%	201.6

TOTAL NO. UNITS= 116 SITE AREA= 2.3194 Ha ASPHALT AREA= 2503.3 m2

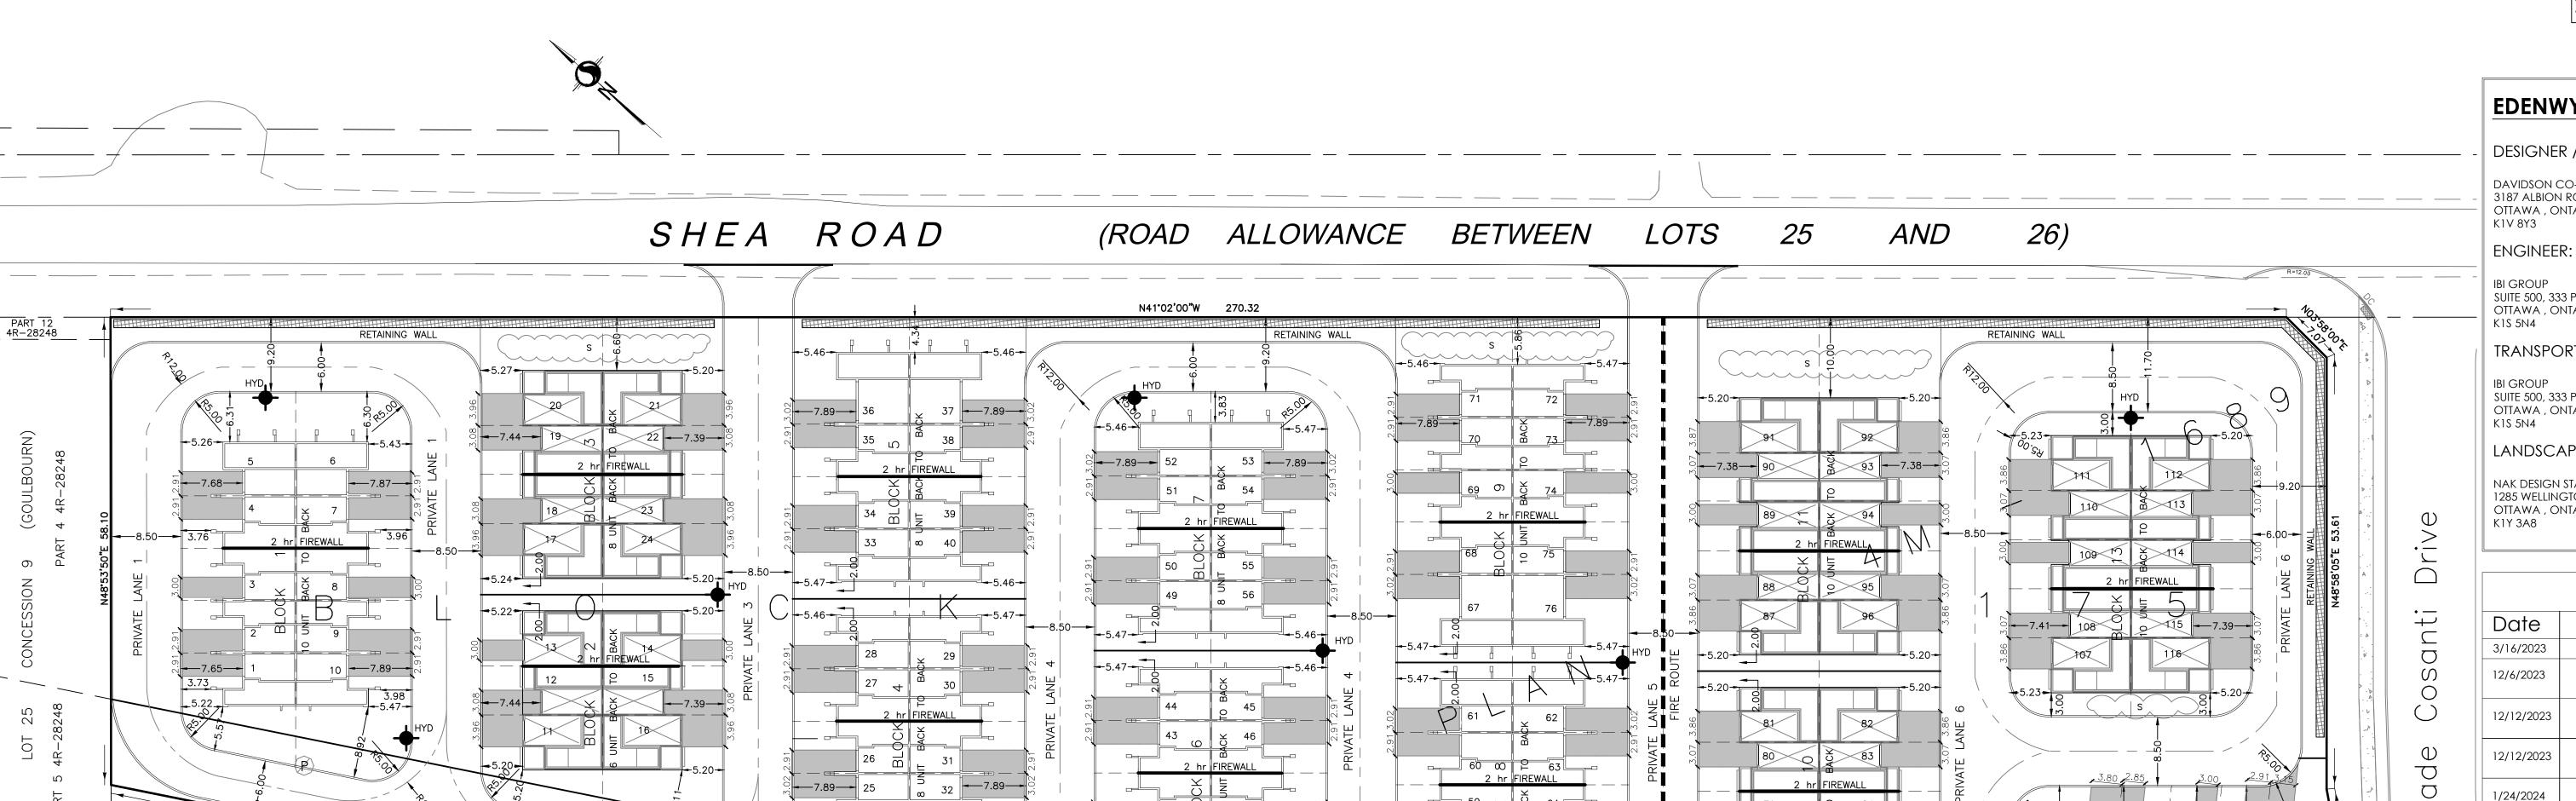

48 −−7.89 −

---7.89---

----7.89---

7.89 41

(HYDRO EASEMENT)

EDENWYLDE DEVELOPMENT

DESIGNER /OWNER:

DAVIDSON CO-TENANCY AND TAMARACK HOMES 3187 ALBION ROAD SOUTH, OTTAWA, ONTARIO

SUITE 500, 333 PRESTON STREET OTTAWA , ONTARIO

TRANSPORTATION ENGINEER:

SUITE 500, 333 PRESTON STREET OTTAWA , ONTARIO

LANDSCAPE ARCHITECT:

NAK DESIGN STATEGIES 1285 WELLINGTON STREET WEST OTTAWA, ONTARIO

Revision				
Date	Details	No.		
3/16/2023	Revised Boundary	d8		
12/6/2023	Revised Blocks 5, 9, 10 & 11	d9		
12/12/2023	Revised Blocks 1 - 12	d10		
12/12/2023	Revised West Site Boundary	dll		
1/24/2024	Revised BLOCK 12	d12		
2/07/2024	Revised from base plan	d13		
3/26/2024	Revised BLOCKS 2, 8, 9 & 10	d14		
7/22/2024	Revised per City comments	d15		

<u>LEGEND</u>

DRAWN: ME CHECKED:

 \bigcirc

10.16 N41°02'00"W

R=29.55 A=4.86

DENOTES PROPOSED FIRE HYDRANT DENOTES CONCRETE

DENOTES NO PARKING SIGN DENOTES NO SNOW STORAGE SIGN

DENOTES RETAINING WALL s DENOTES SNOW STORAGE

THE PLAN DATA IS COMPILED FROM OFFICE RECORDS OF STANTEC GEOMATICS LTD. AND HAS NOT BEEN VERIFIED BY FIELD MEASUREMENTS. ALL DISTANCES ARE APPROXIMATE, TO BE VERIFIED BY FINAL REGISTERED PLAN(S).

Stantec Geomatics Ltd. Canada lands surveyors ONTARIO LAND SURVEYORS 1331 CLYDE AVENUE, SUITE 300

PROJECT No.: 161614228-112

OTTAWA, ONTARIO, K2C 3G4 TEL. 613.722.4420