



NORTH ELEVATION

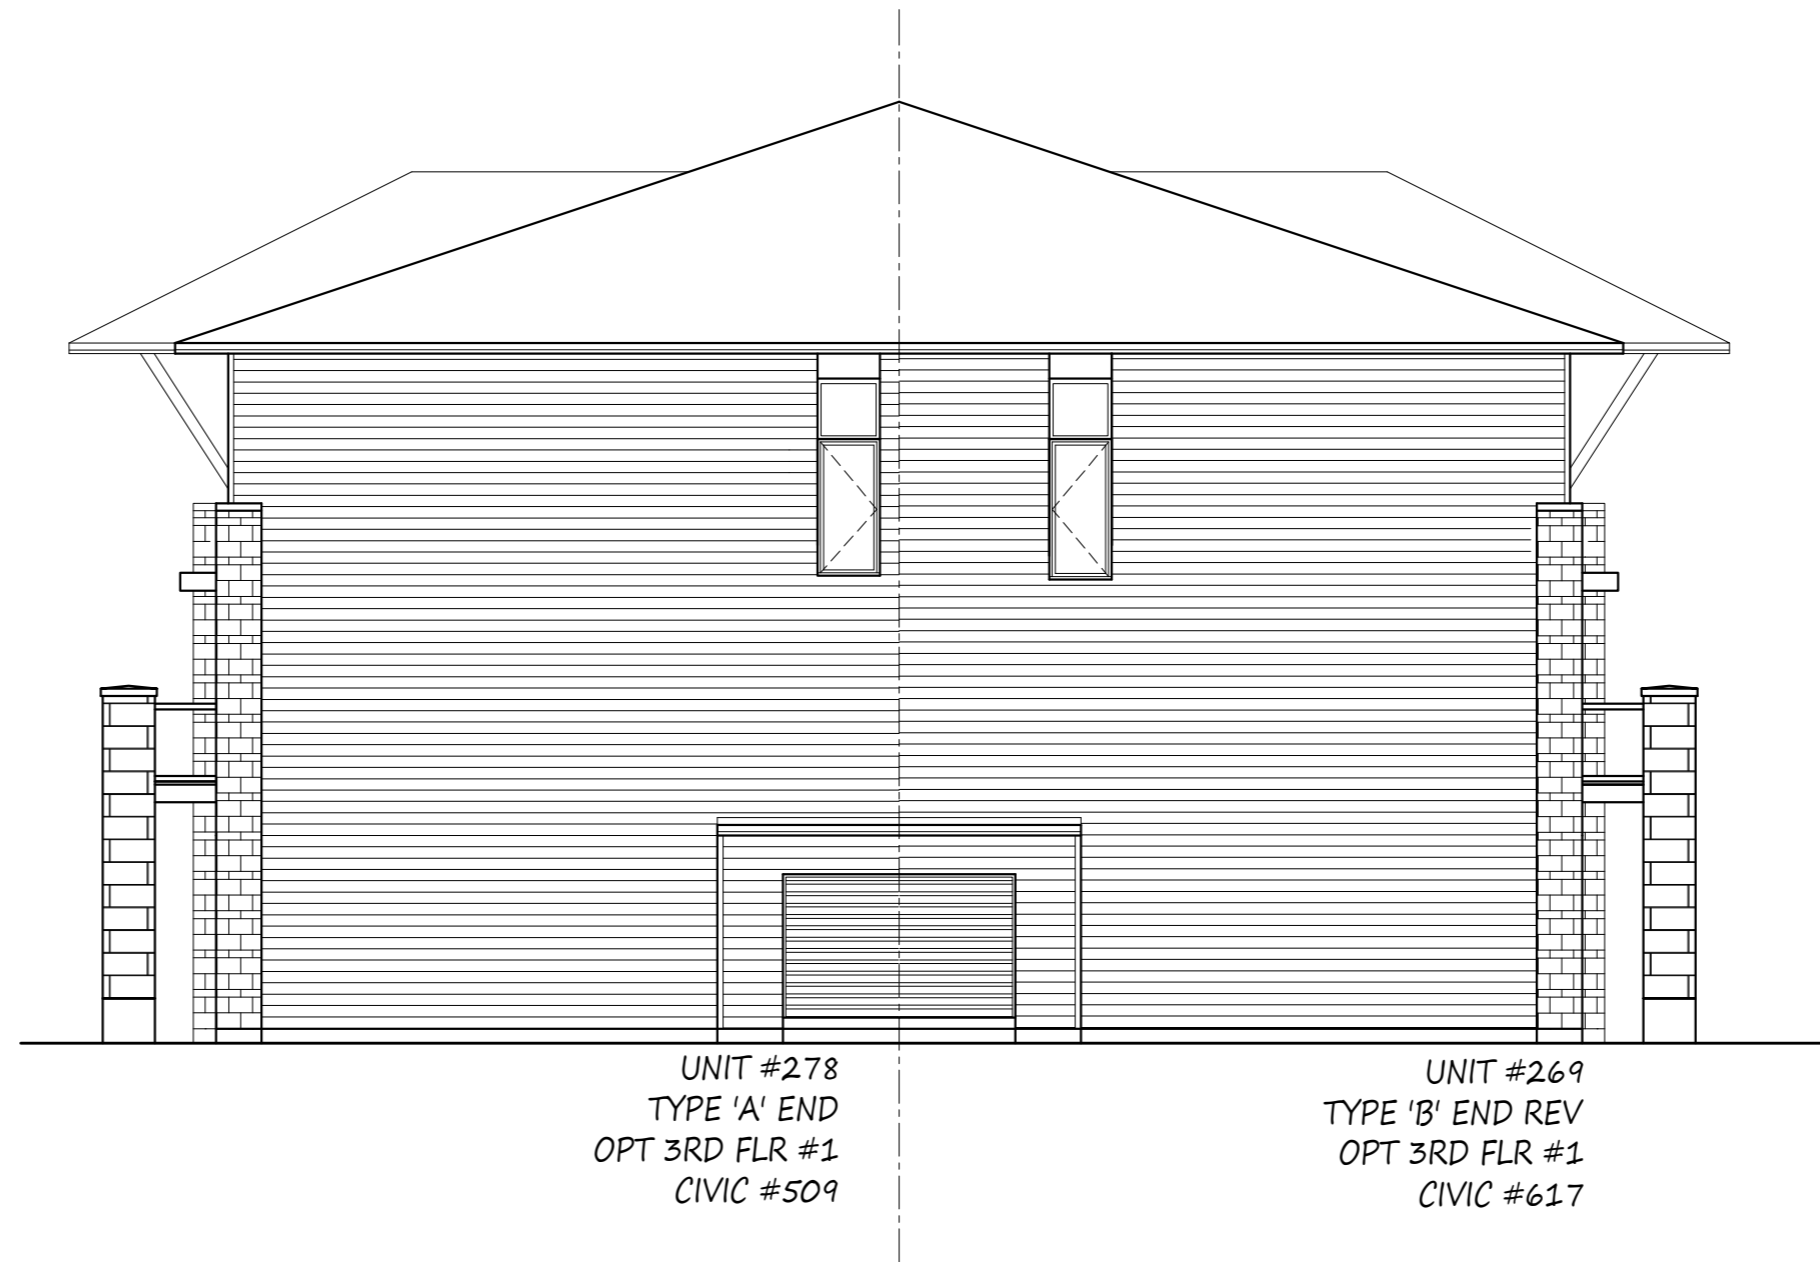

EAST ELEVATION

DATE DRAWN: DATE  
DRAWN: AM  
CHECKED: JH  
SCALE: 1:100

**CARDINAL CREEK  
- SPEC -**

**UNITS 269 - 278**  
ELEVATION PLAN, E-STAR  
BLOCK 102



SOUTH ELEVATION

UNIT #273  
TYPE 'C'  
OPT 3RD FLR #1  
CIVIC #625

UNIT #274  
TYPE 'C' REV  
OPT 3RD FLR #1  
CIVIC #501



WEST ELEVATION


UNIT #274  
TYPE 'C' REV  
OPT 3RD FLR #1  
CIVIC #501

UNIT #275  
TYPE 'B'  
OPT 3RD FLR #1  
CIVIC #503

UNIT #276  
TYPE 'A' REV  
OPT 3RD FLR #1  
CIVIC #505

UNIT #277  
TYPE 'B' REV  
CIVIC #507

UNIT #278  
TYPE 'A' END  
OPT 3RD FLR #1  
CIVIC #509

 <b>TAMARACK</b>	DATE DRAWN: _____
	DRAWN: AM
	CHECKED: JH
	SCALE: 1:100

**CARDINAL CREEK**  
**- SPEC -**

**UNITS 269 - 278**  
ELEVATION PLAN, E-STAR  
BLOCK 102

CCGT\_BLK\_102.DWG  
DWG. NO. **A-4**