





KEY PLAN

REVISION		
NO.	DATE	DESCRIPTION
1	23-03-24	ISSUED FOR SITE PLAN APPROVAL

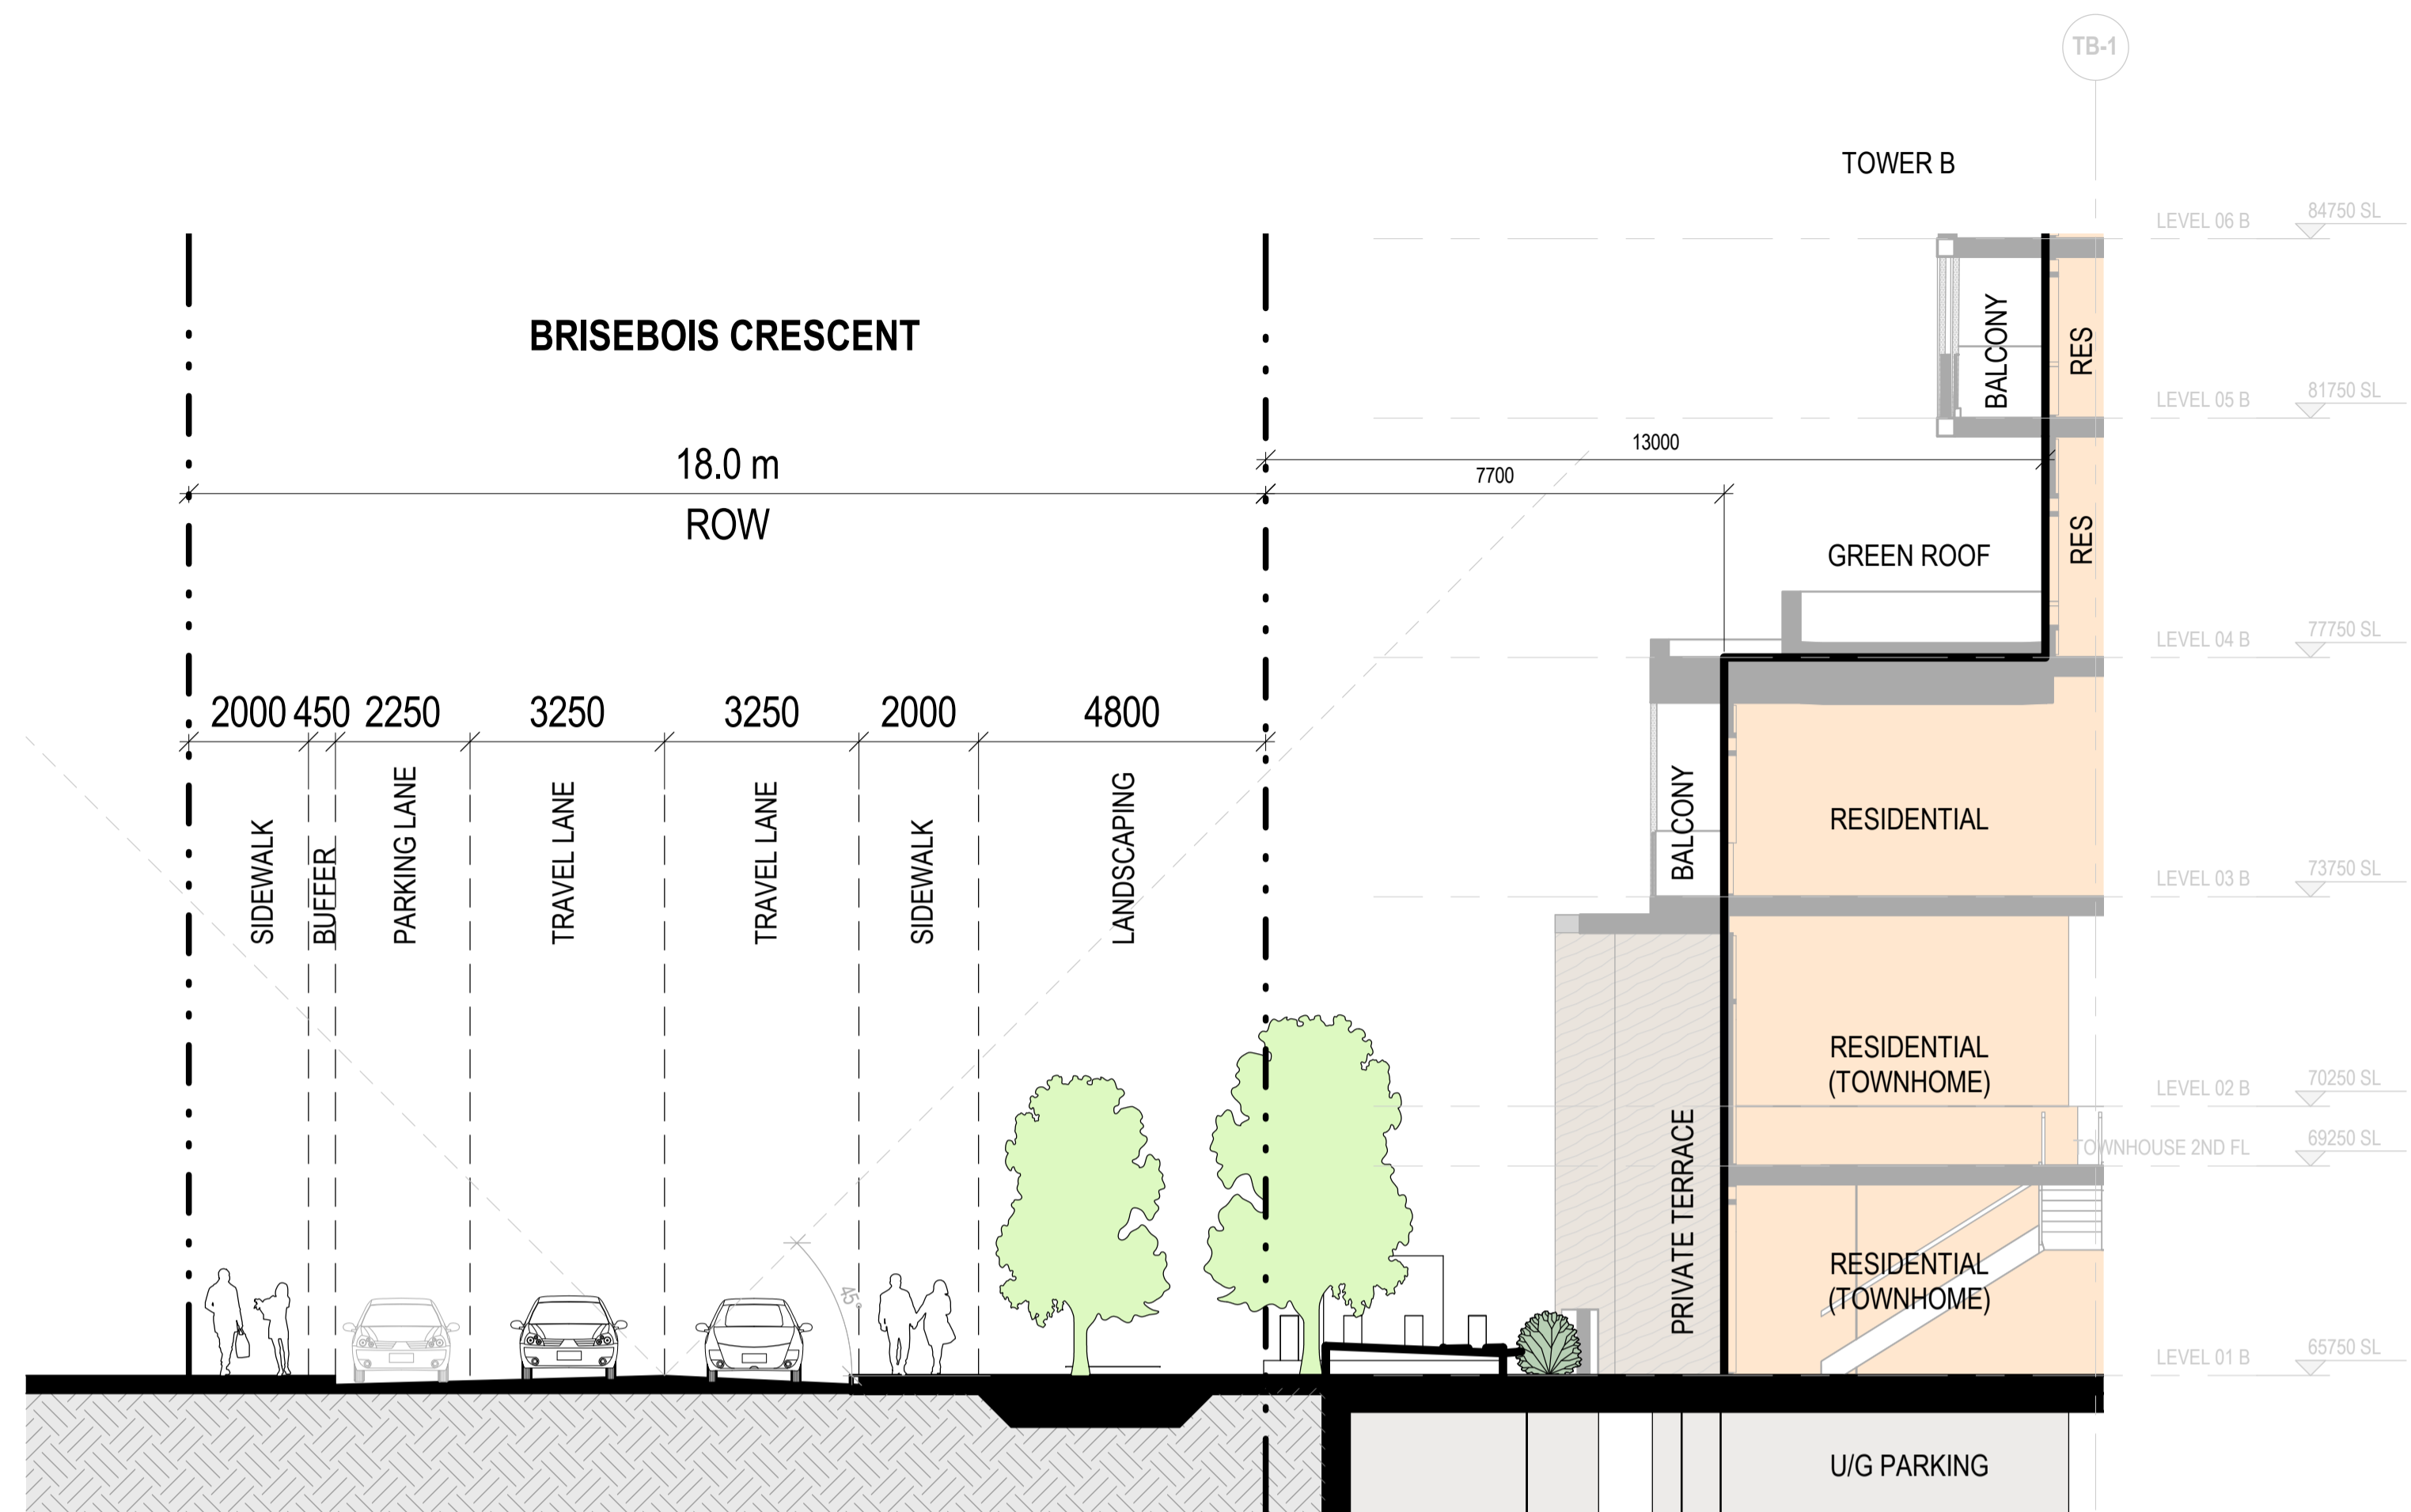

2 BRISEBOIS STREET SECTION @ TOWER B
1:100

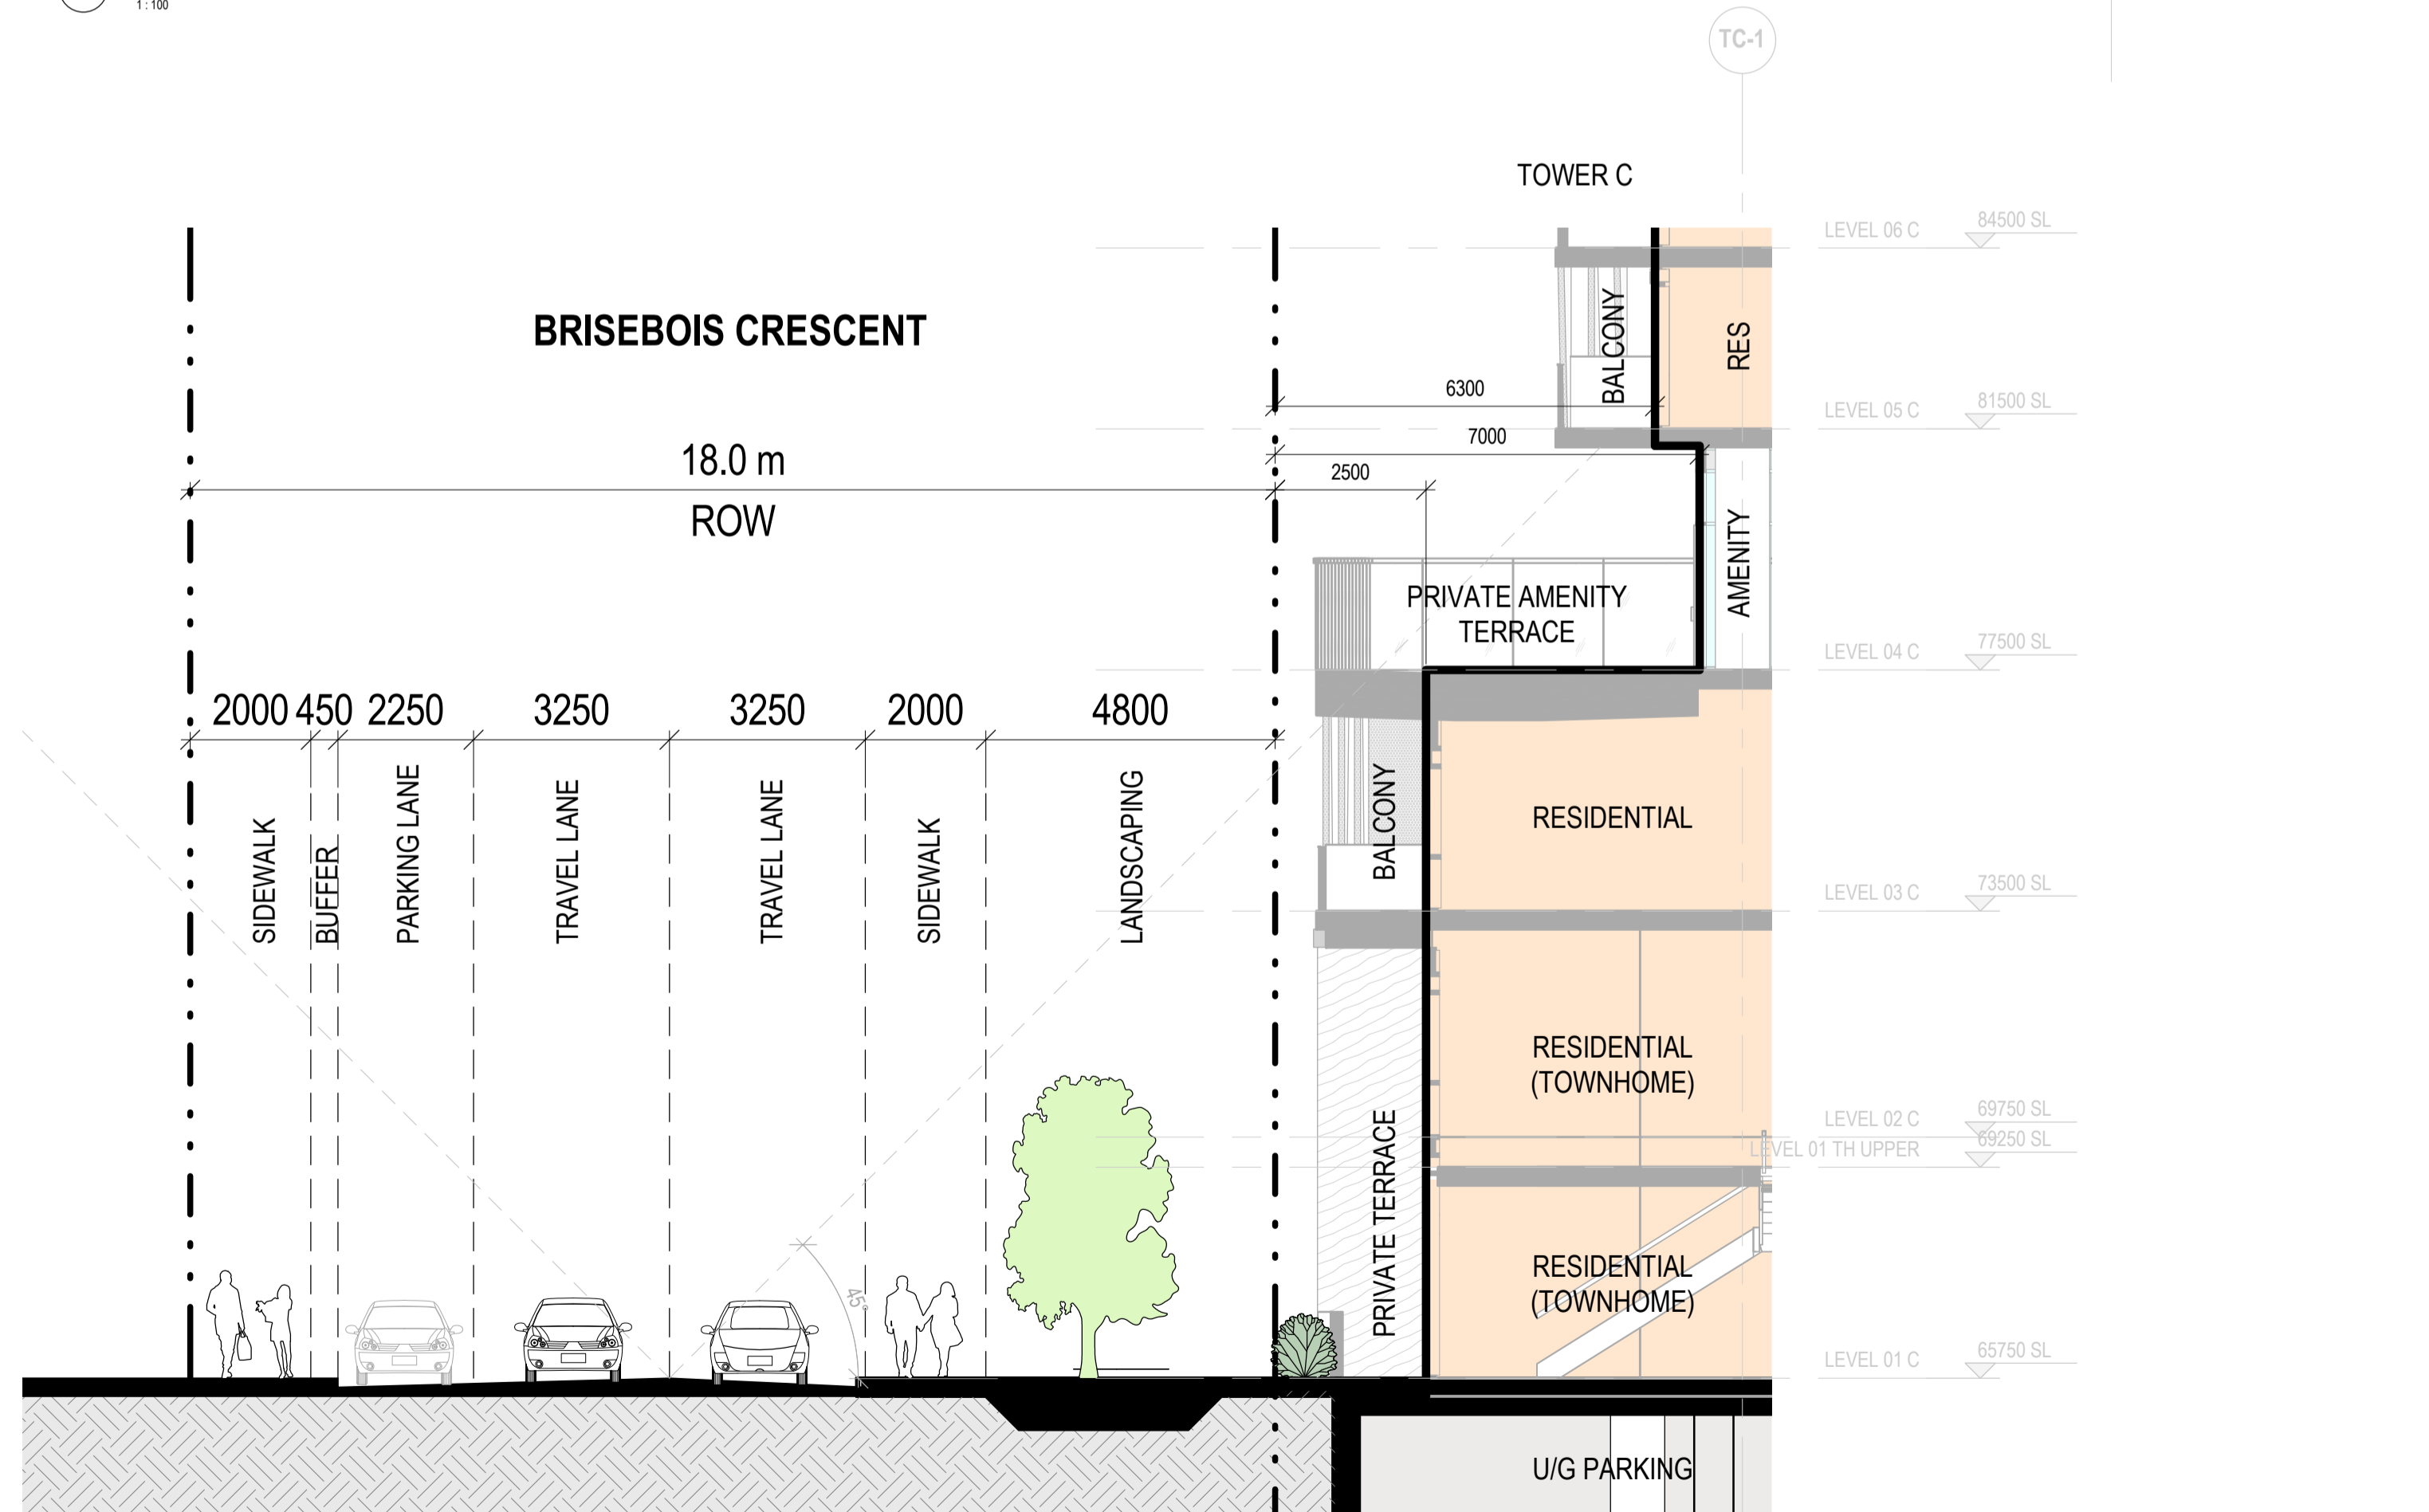

1 BRISEBOIS STREET SECTION @ TOWER C
1:100

B+H B+H Architects
320 Bay Street, Suite 200
Toronto, ON M5H 4A6
T/416.596.2299 F/416.586.0599

SEAL :

STRUCTURAL ENGINEER :
Art Engineering
171 Walgreen Rd
Carp, K0A 1L0
T/613-836-0632

MECHANICAL ENGINEER :
Mechanical Consultant
Street Address
City Post Code
T/xxx.xxx.xxx F/xxx.xxx.xxx

ELECTRICAL ENGINEER :
Electrical Consultant
Street Address
City Post Code
T/xxx.xxx.xxx F/xxx.xxx.xxx

WIND + NOISE CONSULTANT :
Gradient Wind
127 Walgreen Rd
Carp, K0A 1L0
T/613-836-0934

LANDSCAPE ARCHITECT :
J. Lennox and Associates
3332 Carling Ave
Nepean K2H 5A8
T/613-722-5168

SITE SERVICES/CIVIL ENGINEER :
McIntosh Perry
115 Walgreen Rd
Carp, K0A 1L0
T/613-836-2184

PLANNING CONSULTANT :
Fotenn
396 Cooper St Suite 300
Ottawa K2P 2H7
T/613-730-5709

TRAFFIC CONSULTANT :
CGH
13 Markham Ave
Nepean K2G 3Z1
T/343-996-2623

OWNER :

BAYVIEW GROUP
108 Chestnut Street
Toronto M5G 1R3
T/(416)-597-6368

PROJECT :
CENTRUM

265 CENTRUM BLVD
ORLÉANS, ON
K1E 3X7

SHEET CONTENTS :
STREET SECTIONS

PROJECT NUMBER :
2211080

DRAWING SCALE :
1 : 100

DRAWN BY : Author CHECKED BY : Checker DATE: 04/03/23

SHEET NO : A510 REV : 1



KEY PLAN

REVISION		
NO.	DATE	DESCRIPTION
1	23-03-24	ISSUED FOR SITE PLAN APPROVAL

B+H **B+H Architects**
 320 Bay Street, Suite 200
 Toronto, ON M5H 4A6
 T/416.596.2299 F/416.586.0599

SEAL :

STRUCTURAL ENGINEER :
Art Engineering
 171 Walgreen Rd
 Carp, K0A 1L0
 T/613-836-0632

MECHANICAL ENGINEER :
Mechanical Consultant
 Street Address
 City Post Code
 T/xxx.xxx.xxx F/xxx.xxx.xxx

ELECTRICAL ENGINEER :
Electrical Consultant
 Street Address
 City Post Code
 T/xxx.xxx.xxx F/xxx.xxx.xxx

WIND + NOISE CONSULTANT :
Gradient Wind
 127 Walgreen Rd
 Carp, K0A 1L0
 T/613-836-0934

LANDSCAPE ARCHITECT :
J. Lennox and Associates
 3332 Carling Ave
 Nepean, K2H 5A8
 T/613-722-5168

SITE SERVICES/CIVIL ENGINEER :
McIntosh Perry
 115 Walgreen Rd
 Carp, K0A 1L0
 T/613-836-2184

PLANNING CONSULTANT :
Fotenn
 396 Cooper St Suite 300
 Ottawa, K2P 2H7
 T/613-730-5709

TRAFFIC CONSULTANT :
CGH
 13 Markham Ave
 Nepean, K2G 3Z1
 T/343-996-2623

OWNER :

BAYVIEW GROUP
 108 Chestnut Street
 Toronto M5G 1R3
 T/(416)-597-6368

PROJECT :
CENTRUM

265 CENTRUM BLVD
 ORLÉANS, ON
 K1E 3X7


SHEET CONTENTS :
STREET SECTIONS

PROJECT NUMBER :
2211080

DRAWING SCALE :
1 : 100

DRAWN BY : **Author** CHECKED BY : **Checker** DATE : **04/03/23**

SHEET NO : **A511** REV : **1**

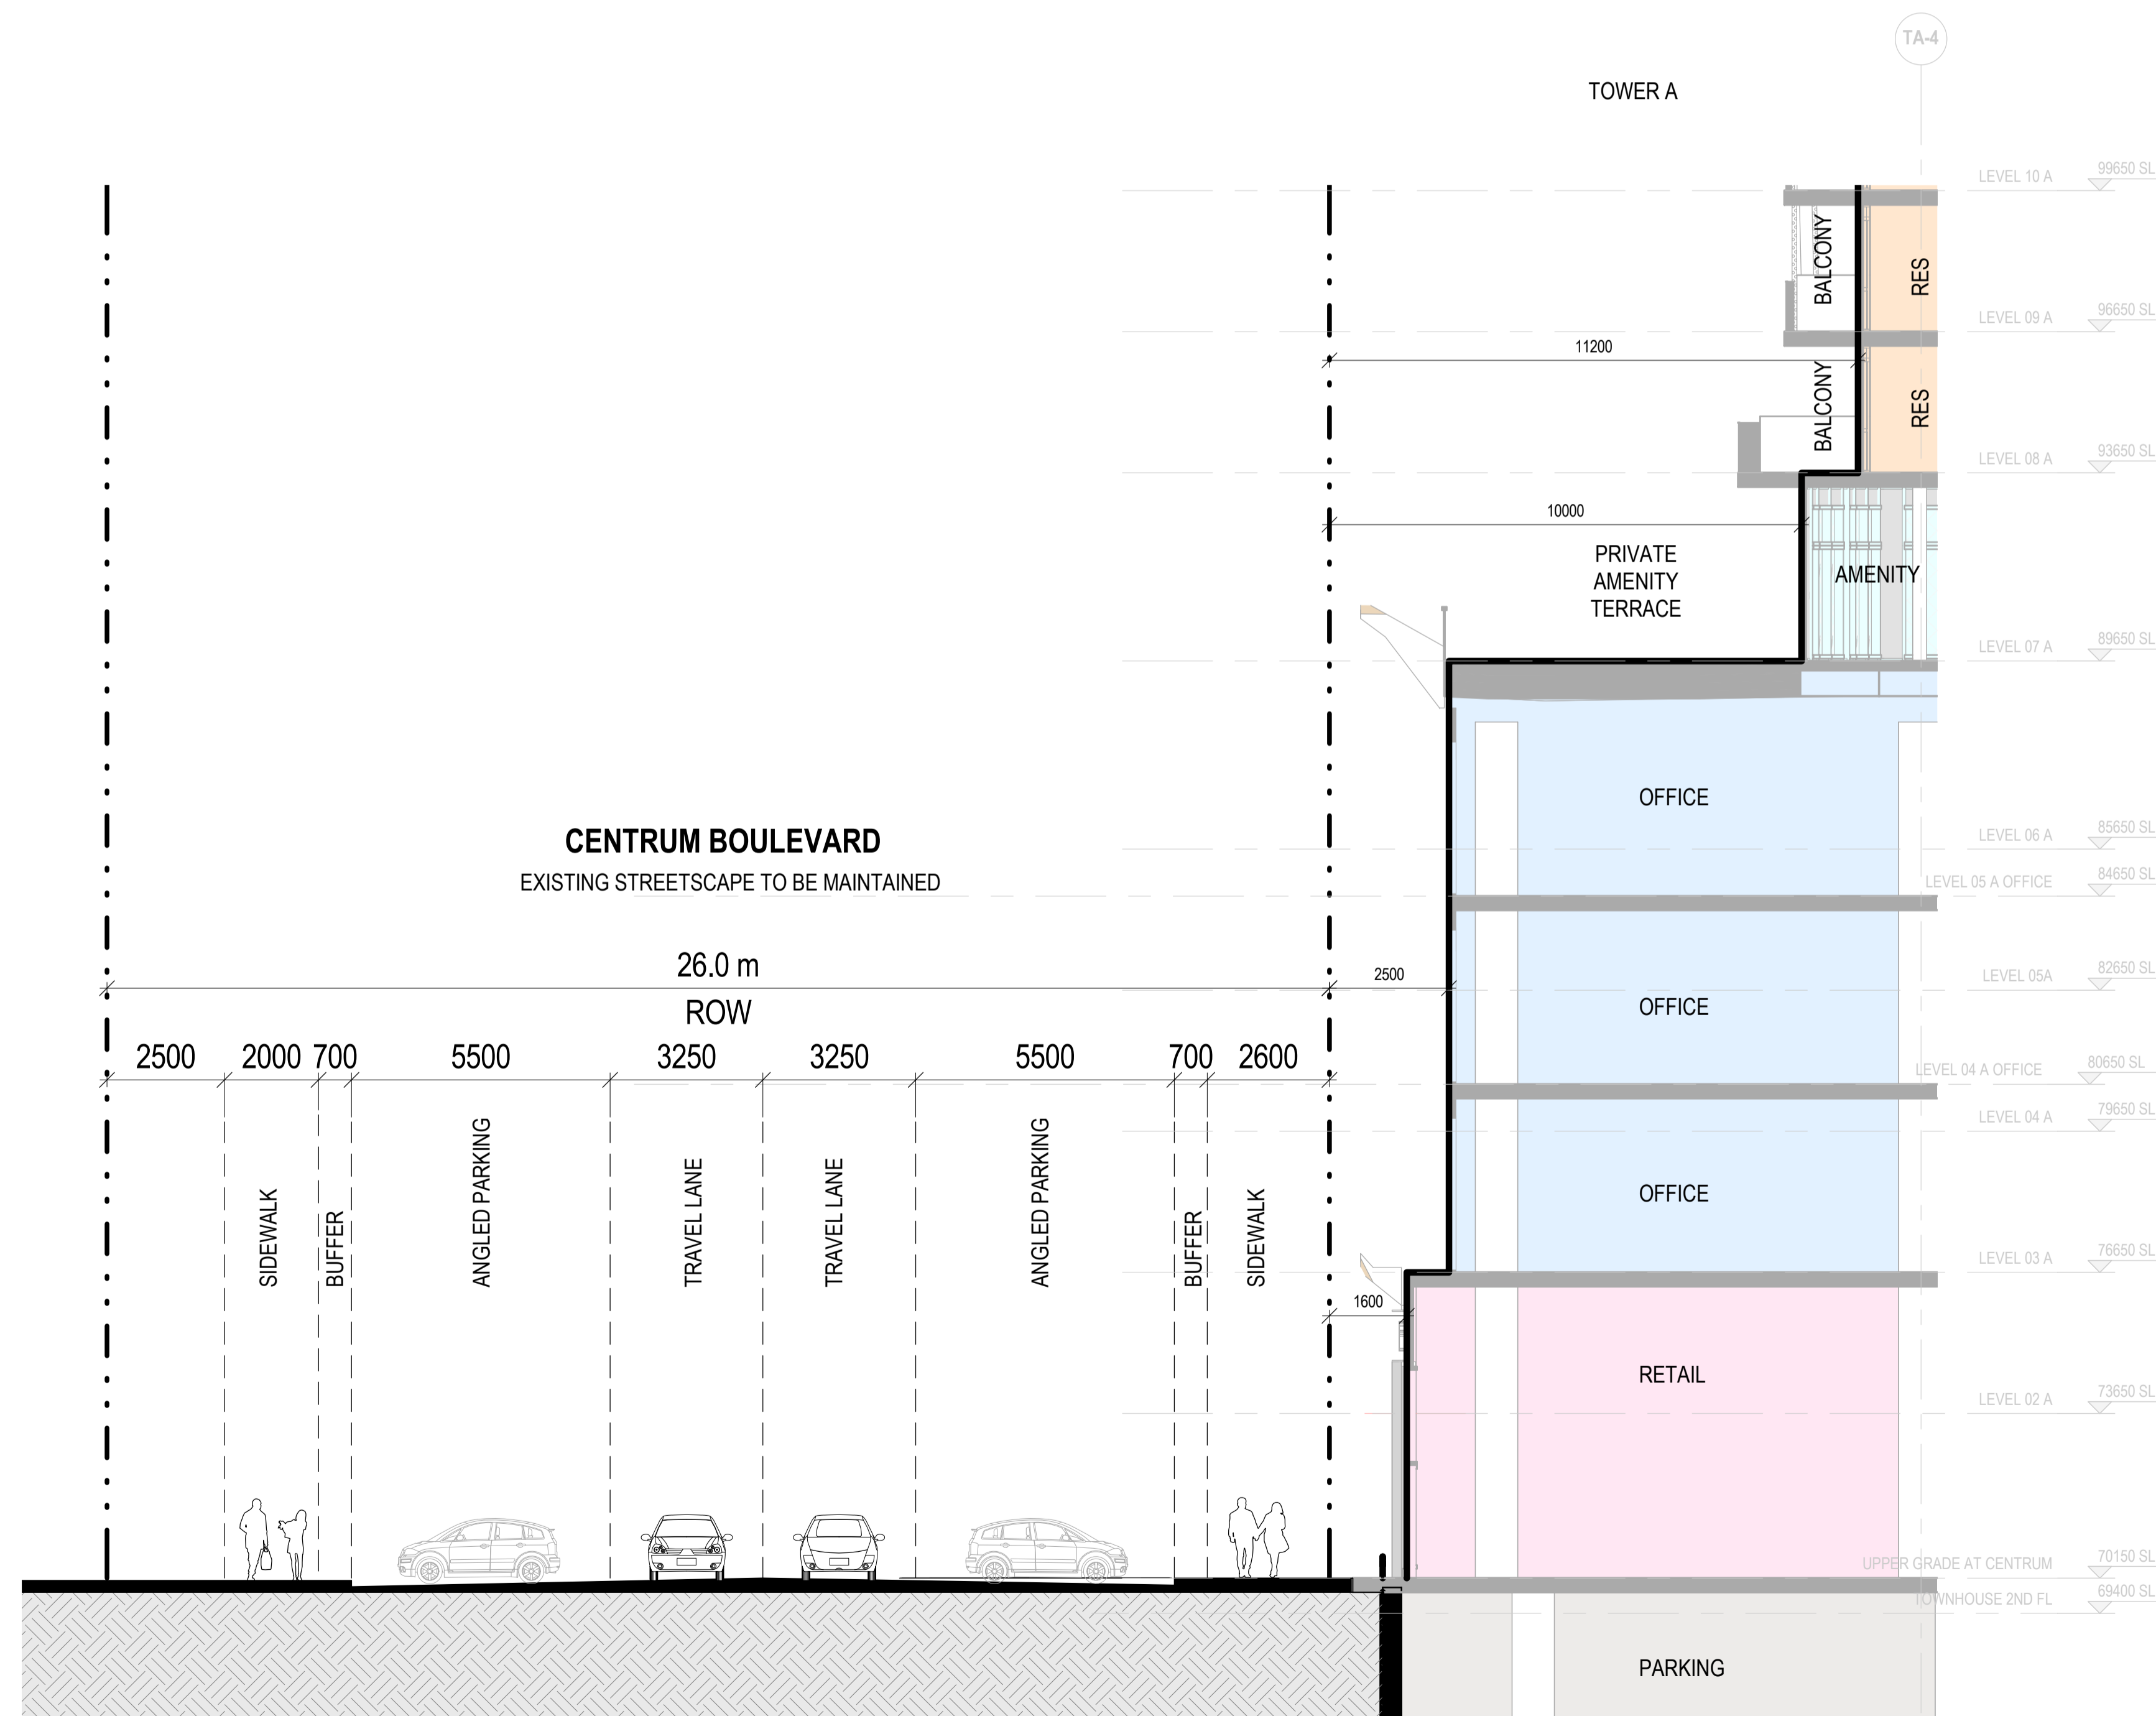

1 CENTRUM STREET SECTION @ TOWER A
 1:100



KEY PLAN

REVISION		
NO.	DATE	DESCRIPTION
1	23-03-24	ISSUED FOR SITE PLAN APPROVAL

B+H B+H Architects
 320 Bay Street, Suite 200
 Toronto, ON M5H 4A6
 T/416.596.2299 F/416.586.0599

SEAL :

- STRUCTURAL ENGINEER :
Art Engineering
171 Walgreen Rd
Carp, K0A 1L0
T/613-836-0632
- MECHANICAL ENGINEER :
Mechanical Consultant
Street Address
City Post Code
T/xxx.xxx.xxx F/xxx.xxx.xxx
- ELECTRICAL ENGINEER :
Electrical Consultant
Street Address
City Post Code
T/xxx.xxx.xxx F/xxx.xxx.xxx
- WIND + NOISE CONSULTANT :
Gradient Wind
127 Walgreen Rd
Carp, K0A 1L0
T/613-836-0934
- LANDSCAPE ARCHITECT :
J. Lennox and Associates
3332 Carling Ave
Nepean K2H 5A8
T/613-722-5168
- SITE SERVICES/CIVIL ENGINEER :
Mcintosh Perry
115 Walgreen Rd
Carp, K0A 1L0
T/613-836-2184
- PLANNING CONSULTANT :
Fotenn
396 Cooper St Suite 300
Ottawa K2P 2H7
T/613-730-5709
- TRAFFIC CONSULTANT :
CGH
13 Markham Ave
Nepean K2G 3Z1
T/343-996-2623
- OWNER :

BAYVIEW GROUP
 108 Chestnut Street
 Toronto M5G 1R3
 T/(416)-597-6368

PROJECT :
CENTRUM

265 CENTRUM BLVD
 ORLÉANS, ON
 K1E 3X7


SHEET CONTENTS :
STREET SECTIONS

PROJECT NUMBER :
2211080

DRAWING SCALE :
1 : 100

DRAWN BY : **Author** CHECKED BY : **Checker** DATE: **04/03/23**

SHEET NO : **A512** REV : **1**

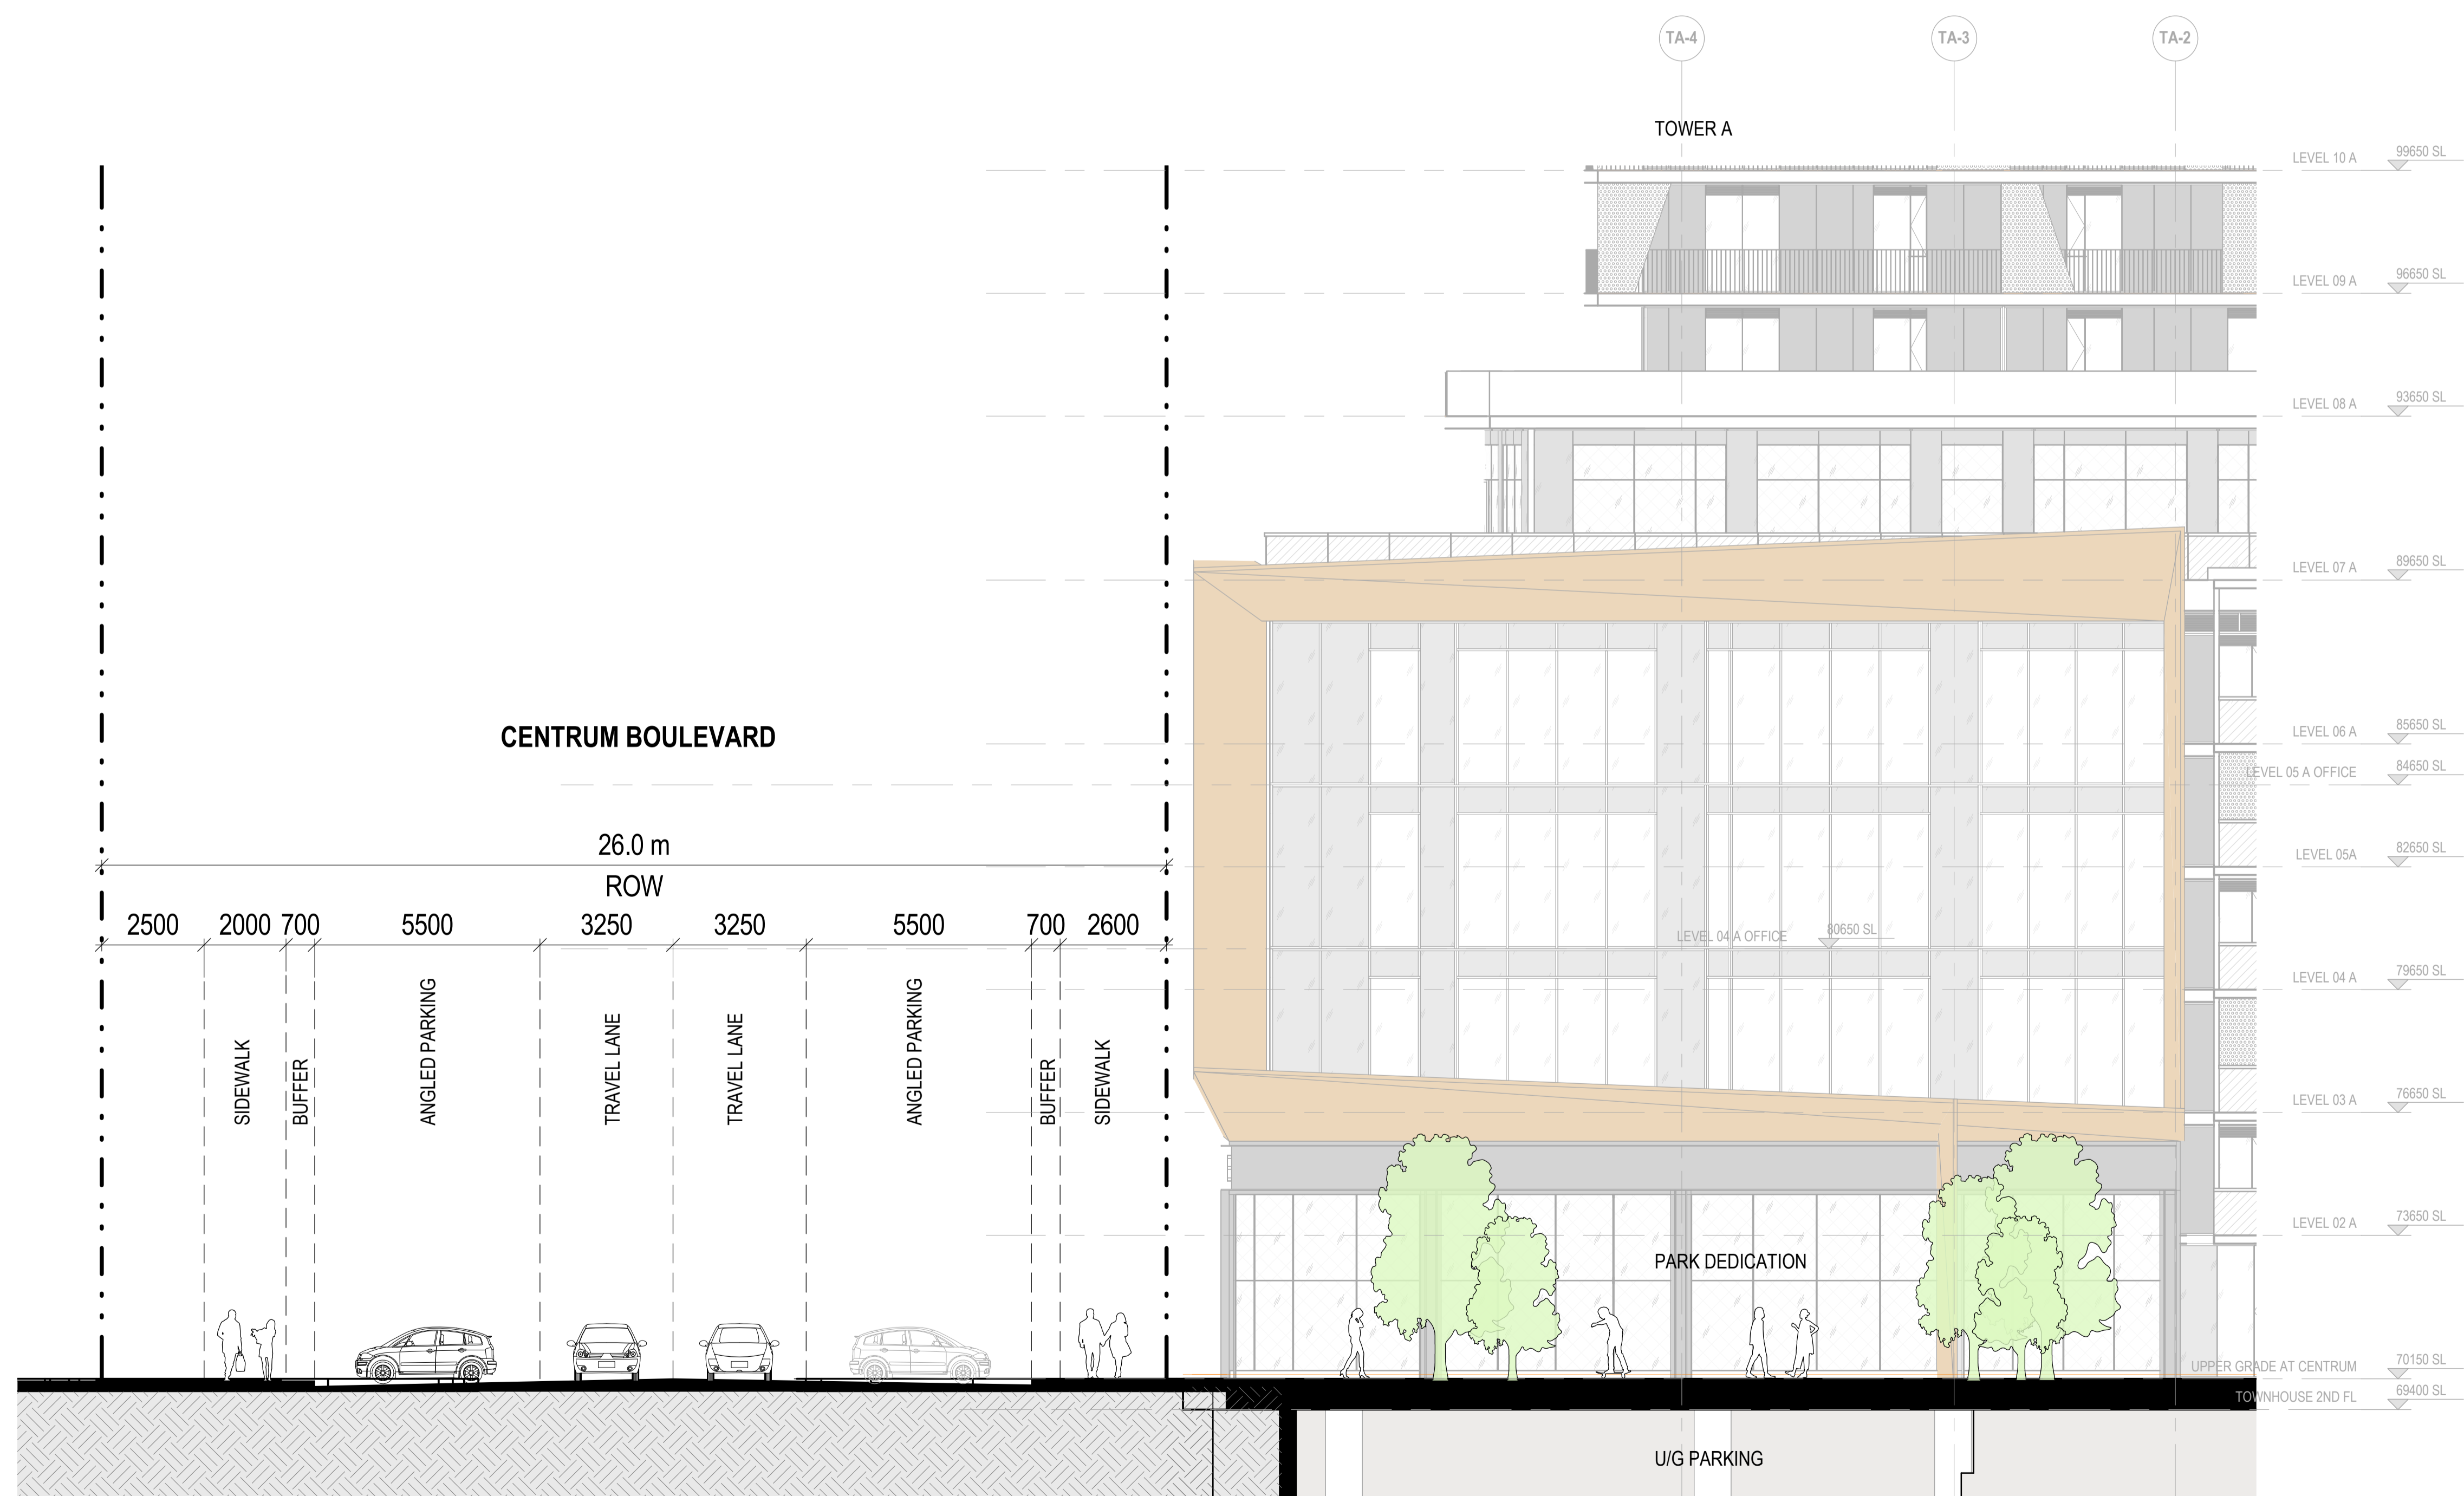

1 CENTRUM STREET SECTION @ PARK
 1 : 100