


EXISTING SIDEWALK / ROAD SURFACE TO BE REPLACED AS PART OF
SEPARATE CITY OF OTTAWA INFRASTRUCTURE PROJECT

GROVE AVENUE


BANK STREET

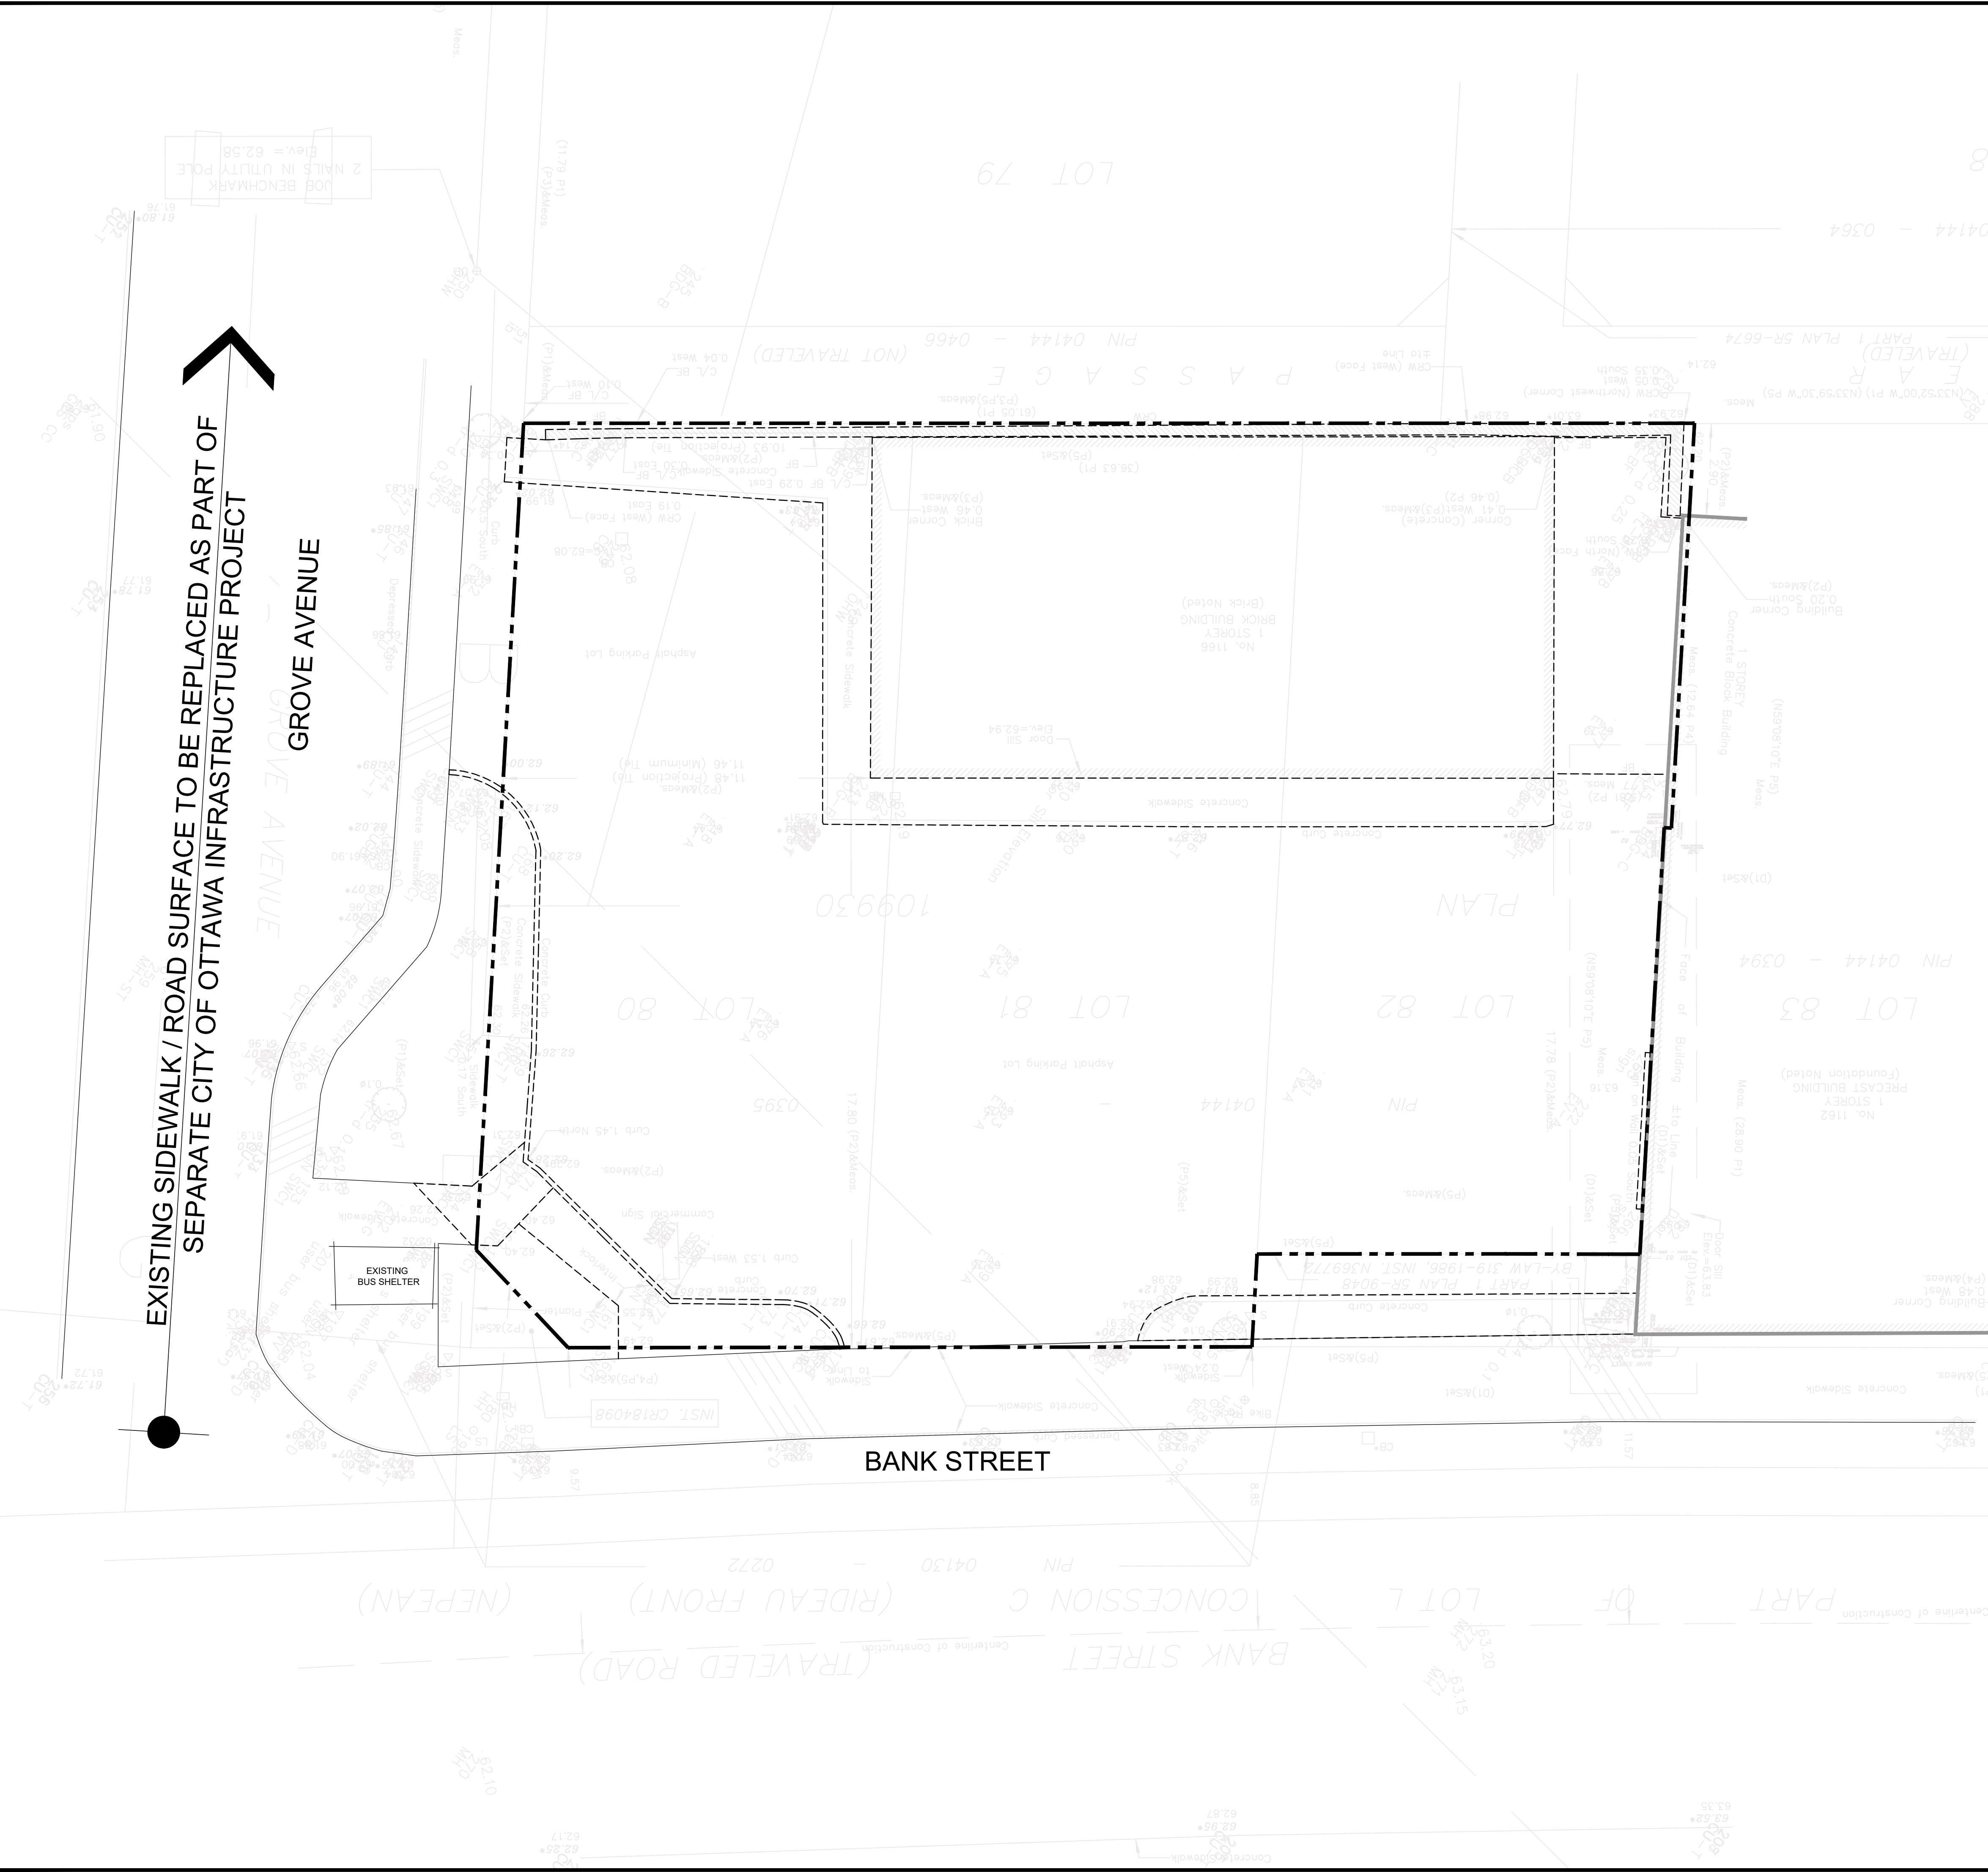

GENERAL NOTES

- DO NOT SCALE DRAWINGS; ONLY FIGURED DIMENSIONS ARE TO BE USED. WHERE DOUBT EXISTS, FILE REQUEST FOR INTERPRETATION AND REQUEST CLARITY.
- IT IS THE RESPONSIBILITY OF THE GENERAL CONTRACTOR TO VERIFY DIMENSIONS ON SITE. REPORT DISCREPANCIES TO THE ARCHITECT PROMPTLY.
- GENERAL CONTRACTOR TO TAKE INTO ACCOUNT CONSTRUCTION TOLERANCE. GENERAL CONTRACTOR TO COORDINATE THE WORK OF DIFFERENT TRADES TO COMPLY WITH DESIGN INTENT.
- ALL WORK DESCRIBED IN THESE DRAWINGS AND SPECIFICATIONS ARE TO COMPLY WITH THE CURRENT EDITION OF THE ONTARIO BUILDING CODE (2012) OR NATIONAL BUILDING CODE (2010) INCLUDING MOST RECENT AMENDMENTS.
- DRAWINGS AND SPECIFICATIONS ARE COMPLEMENTARY AND ARE TO BE READ TOGETHER.

COPYRIGHT
THIS DRAWING IS AN INSTRUMENT OF SERVICE AND IS PROTECTED BY COPYRIGHT AND IS THE SOLE PROPERTY OF ARCHITECTS DCA INC. COPIES, INCLUDING ELECTRONIC COPIES MAY ONLY BE USED FOR THE PURPOSE INTENDED, FOR THE SINGLE PROJECT FOR WHICH THEY ARE ISSUED AND MAY NOT BE OFFERED FOR SALE OR TRANSFER WITHOUT THE EXPRESS WRITTEN PERMISSION OF THE ARCHITECT.

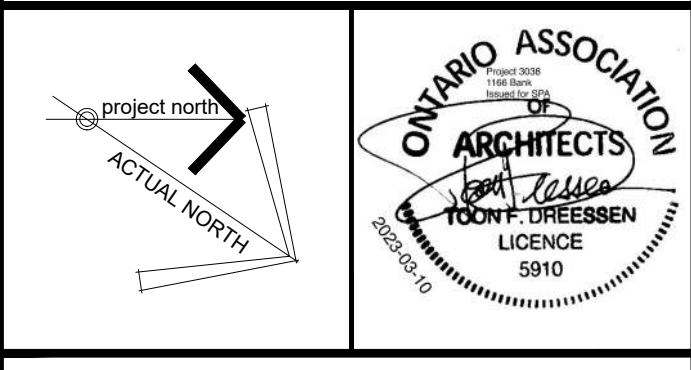

ISSUE RECORD:

NO.	DESCRIPTION	DATE
1	ISSUED FOR SITE PLAN COORDINATION	2022-11-03
2	ISSUED FOR SITE PLAN COORDINATION	2022-12-09
3	ISSUED FOR COORDINATION	2023-10-20
4	ISSUED FOR COORDINATION	2023-02-01
5	ISSUED FOR SITE PLAN CONTROL	2023-03-10

CONSULTANTS
EXP
CIVIL ENGINEERS
TEL: 613-688-1899

JAMES B. LENNOX & ASSOCIATES INC.
LANDSCAPE ARCHITECTS
TEL: 613-722-5168

NOVATECH
PLANNERS
TEL: 613-254-9643

CLIENT
AMBASSADOR REALTY INC.
185 SOMERSET ST. W., OTTAWA, ONTARIO
TEL: 613-233-1104



PROJECT TITLE
1166 BANK STREET

DRAWING TITLE
SITE PLAN: DEMOLITION

DATE	DRAWN	JOB NO.	DRAWING NO.
OCT. 2022	IC	3038	A100
SCALE	REVIEWED		
1:100	TD/DR		

ARCHITECTURAL

EXISTING SIDEWALK / ROAD SURFACE TO BE REPLACED AS PART OF SEPARATE CITY OF OTTAWA INFRASTRUCTURE PROJECT

GROVE AVENUE

BANK STREET

1166 BANK STREET
6 STORY BUILDING
MAX. HEIGHT 20m

RIVER STONE
BALLASTED ROOF OVER
GARAGE ENTRY

PLANTER

APPROXIMATE LOCATION OF EXISTING FIRE HYDRANT

SITE PLAN LEGEND:

- EXTENT OF REMOVALS
- EXISTING PROPERTY LINE
- PROPERTY LINE AFTER ROAD WIDENING
- SET BACK LINE
- NEW PRIVACY FENCE TO APPROX. 1.4m ABOVE GRADE
- EXTENT OF FOUNDATION BELOW GRADE
- EXTENT OF BUILDING AT GROUND FLOOR
- BUILDING OVERHANGS ABOVE, REFER TO ELEVATIONS
- CONCRETE WALKING / DRIVING SURFACE, REFER TO CIVIL DOCUMENTS
- SOFT LANDSCAPING, REFER TO LANDSCAPING DOCUMENTS
- HARD LANDSCAPING, REFER TO LANDSCAPING DOCUMENTS
- RAISED LANDSCAPING BLOCKS
- LOCATION FOR NEW BICYCLE RACK

EXTERIOR DOOR LEGEND:

- LOCATION OF EXTERIOR DOORS:
- B = BICYCLE STORAGE ROOM
- M = MAIN RESIDENTIAL ENTRANCE
- R = RETAIL UNIT
- V = VEHICLE ENTRANCE / EXIT
- X = EXIT DOOR

GENERAL SITE PLAN NOTES:

PROPERTY BOUNDARY INFORMATION, AND TOPOGRAPHIC INFORMATION DERIVED FROM SURVEY OF LOT 81 PART OF LOTS 81 & 82 REGISTERED PLAN 109830, CITY OF OTTAWA, PREPARED BY ANNIS, O'SULLIVAN, VOLLEBEKK LTD., SIGNED AND DATED FEBRUARY 12, 2022

SITE & BUILDING DATA, 166 BANK STREET:

SITE AREA: 1015.47m²
GROSS FLOOR AREA (CITY OF OTTAWA): 2980.87m²
BUILDING AREA (OBC): 709.60m²

ZONING:

PART 10 - MIXED USE:
TM2 H(15) - TRADITIONAL MAIN STREET SUBZONE 2

SETBACKS:

FRONT: 2m MAX + 2m ABOVE THE 4TH FLOOR
REAR: 4.5m (ABUTS LANEWAY), REFER TO ELEVATIONS FOR ANGULAR SETBACK ABOVE 15m

CORNER SIDE YARD: 3m MIN + 2m ABOVE THE 4TH FLOOR
INTERIOR SIDE YARD: 0m

BUILDING HEIGHT:
AVERAGE GRADE: 62.89m
MAXIMUM HEIGHT: 82.89m (20m)
PROPOSED HEIGHT: 82.39m (19.5m)

RESIDENTIAL PARKING:

TYPE	REQUIRED	PROVIDED
TENANT PARKING	11	11
MIN. VISITOR PARKING	3	3
MAX. VISITOR PARKING	30	3
BARRIER FREE PARKING	1 (TYPE B)	1 (TYPE B)
TOTAL:		14

COMMERCIAL PARKING:

BASEMENT + GROUND FLOOR GFA	REQUIRED	PROVIDED
456.11m ²	0	0

BICYCLE PARKING:

RESIDENTIAL BICYCLE PARKING	REQUIRED	PROVIDED
19		60
COMMERCIAL BICYCLE PARKING	REQUIRED	PROVIDED
2		8

GARBAGE ROOM REQUIREMENTS:

TYPE	REQUIRED	PROVIDED
GARBAGE	8.55cu YARDS OF CONTAINER	1x 6cu YARD & 1x 4cu YARD CONTAINER
FIBRE RECYCLING	2.30cu YARDS OF CONTAINER	1x 3cu YARD CONTAINER
GLASS, METAL & PLASTIC RECYCLING	0.67cu YARDS OF CONTAINER	3x 0.25cu YARD (50g) CONTAINERS
ORGANICS	1x 240L GREEN CONTAINER	1x 240L GREEN CONTAINER

AMENITY AREAS


TYPE	REQUIRED	PROVIDED
TOTAL AMENITY AREA	222m ²	113.35m ²
COMMUNAL AMENITY AREA	MIN. 111m ²	59.60m ²

*CALCULATIONS ARE BASED ON 37 RESIDENTIAL UNITS

- GENERAL NOTES**
- DO NOT SCALE DRAWINGS; ONLY FIGURED DIMENSIONS ARE TO BE USED, WHERE DOUBT EXISTS, FILE REQUEST FOR INTERPRETATION AND REQUEST CLARITY.
 - IT IS THE RESPONSIBILITY OF THE GENERAL CONTRACTOR TO VERIFY DIMENSIONS ON SITE, REPORT DISCREPANCIES TO THE ARCHITECT PROMPTLY.
 - GENERAL CONTRACTOR TO TAKE INTO ACCOUNT CONSTRUCTION TOLERANCE, GENERAL CONTRACTOR TO COORDINATE THE WORK OF DIFFERENT TRADES TO COMPLY WITH DESIGN INTENT.
 - ALL WORK DESCRIBED IN THESE DRAWINGS AND SPECIFICATIONS ARE TO COMPLY WITH THE CURRENT EDITION OF THE ONTARIO BUILDING CODE (2012) OR NATIONAL BUILDING CODE (2010) INCLUDING MOST RECENT AMENDMENTS.
 - DRAWINGS AND SPECIFICATIONS ARE COMPLEMENTARY AND ARE TO BE READ TOGETHER.

COPYRIGHT

THIS DRAWING IS AN INSTRUMENT OF SERVICE AND IS PROTECTED BY COPYRIGHT AND IS THE SOLE PROPERTY OF ARCHITECTS DCA INC. COPIES, INCLUDING ELECTRONIC COPIES MAY ONLY BE USED FOR THE PURPOSE INTENDED, FOR THE SINGLE PROJECT FOR WHICH THEY ARE ISSUED AND MAY NOT BE OFFERED FOR SALE OR TRANSFER WITHOUT THE EXPRESS WRITTEN PERMISSION OF THE ARCHITECT.

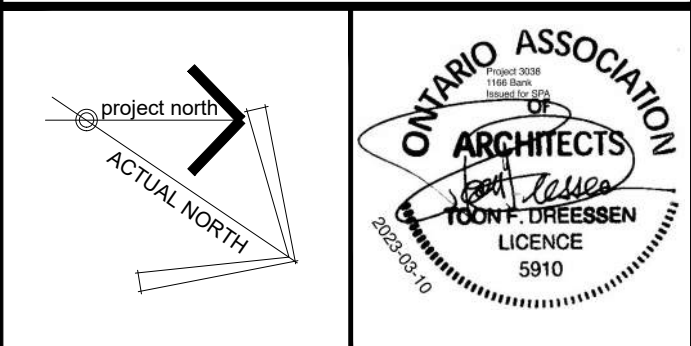

ISSUE RECORD:

NO.	DESCRIPTION	DATE
1	ISSUED FOR SITE PLAN COORDINATION	2022-11-03
2	ISSUED FOR SITE PLAN COORDINATION	2022-12-09
3	ISSUED FOR COORDINATION	2023-01-20
4	ISSUED FOR COORDINATION	2023-02-01
5	ISSUED FOR SITE PLAN CONTROL	2023-03-10

CONSULTANTS

EXP
CIVIL ENGINEERS
TEL: 613-688-1899

JAMES B. LENNOX & ASSOCIATES INC.
LANDSCAPE ARCHITECTS
TEL: 613-722-5168

NOVATECH
PLANNERS
TEL: 613-254-9643

CLIENT

AMBASSADOR REALTY INC.
185 SOMERSET ST. W., OTTAWA, ONTARIO
TEL: 613-233-1104



PROJECT TITLE


1166 BANK STREET

DRAWING TITLE

SITE PLAN: NEW WORK

DATE	DRAWN	JOB NO.	DRAWING NO.
OCT. 2022	IC	3038	A101
SCALE	REVIEWED		
1:100	TD/DR		


ARCHITECTURAL

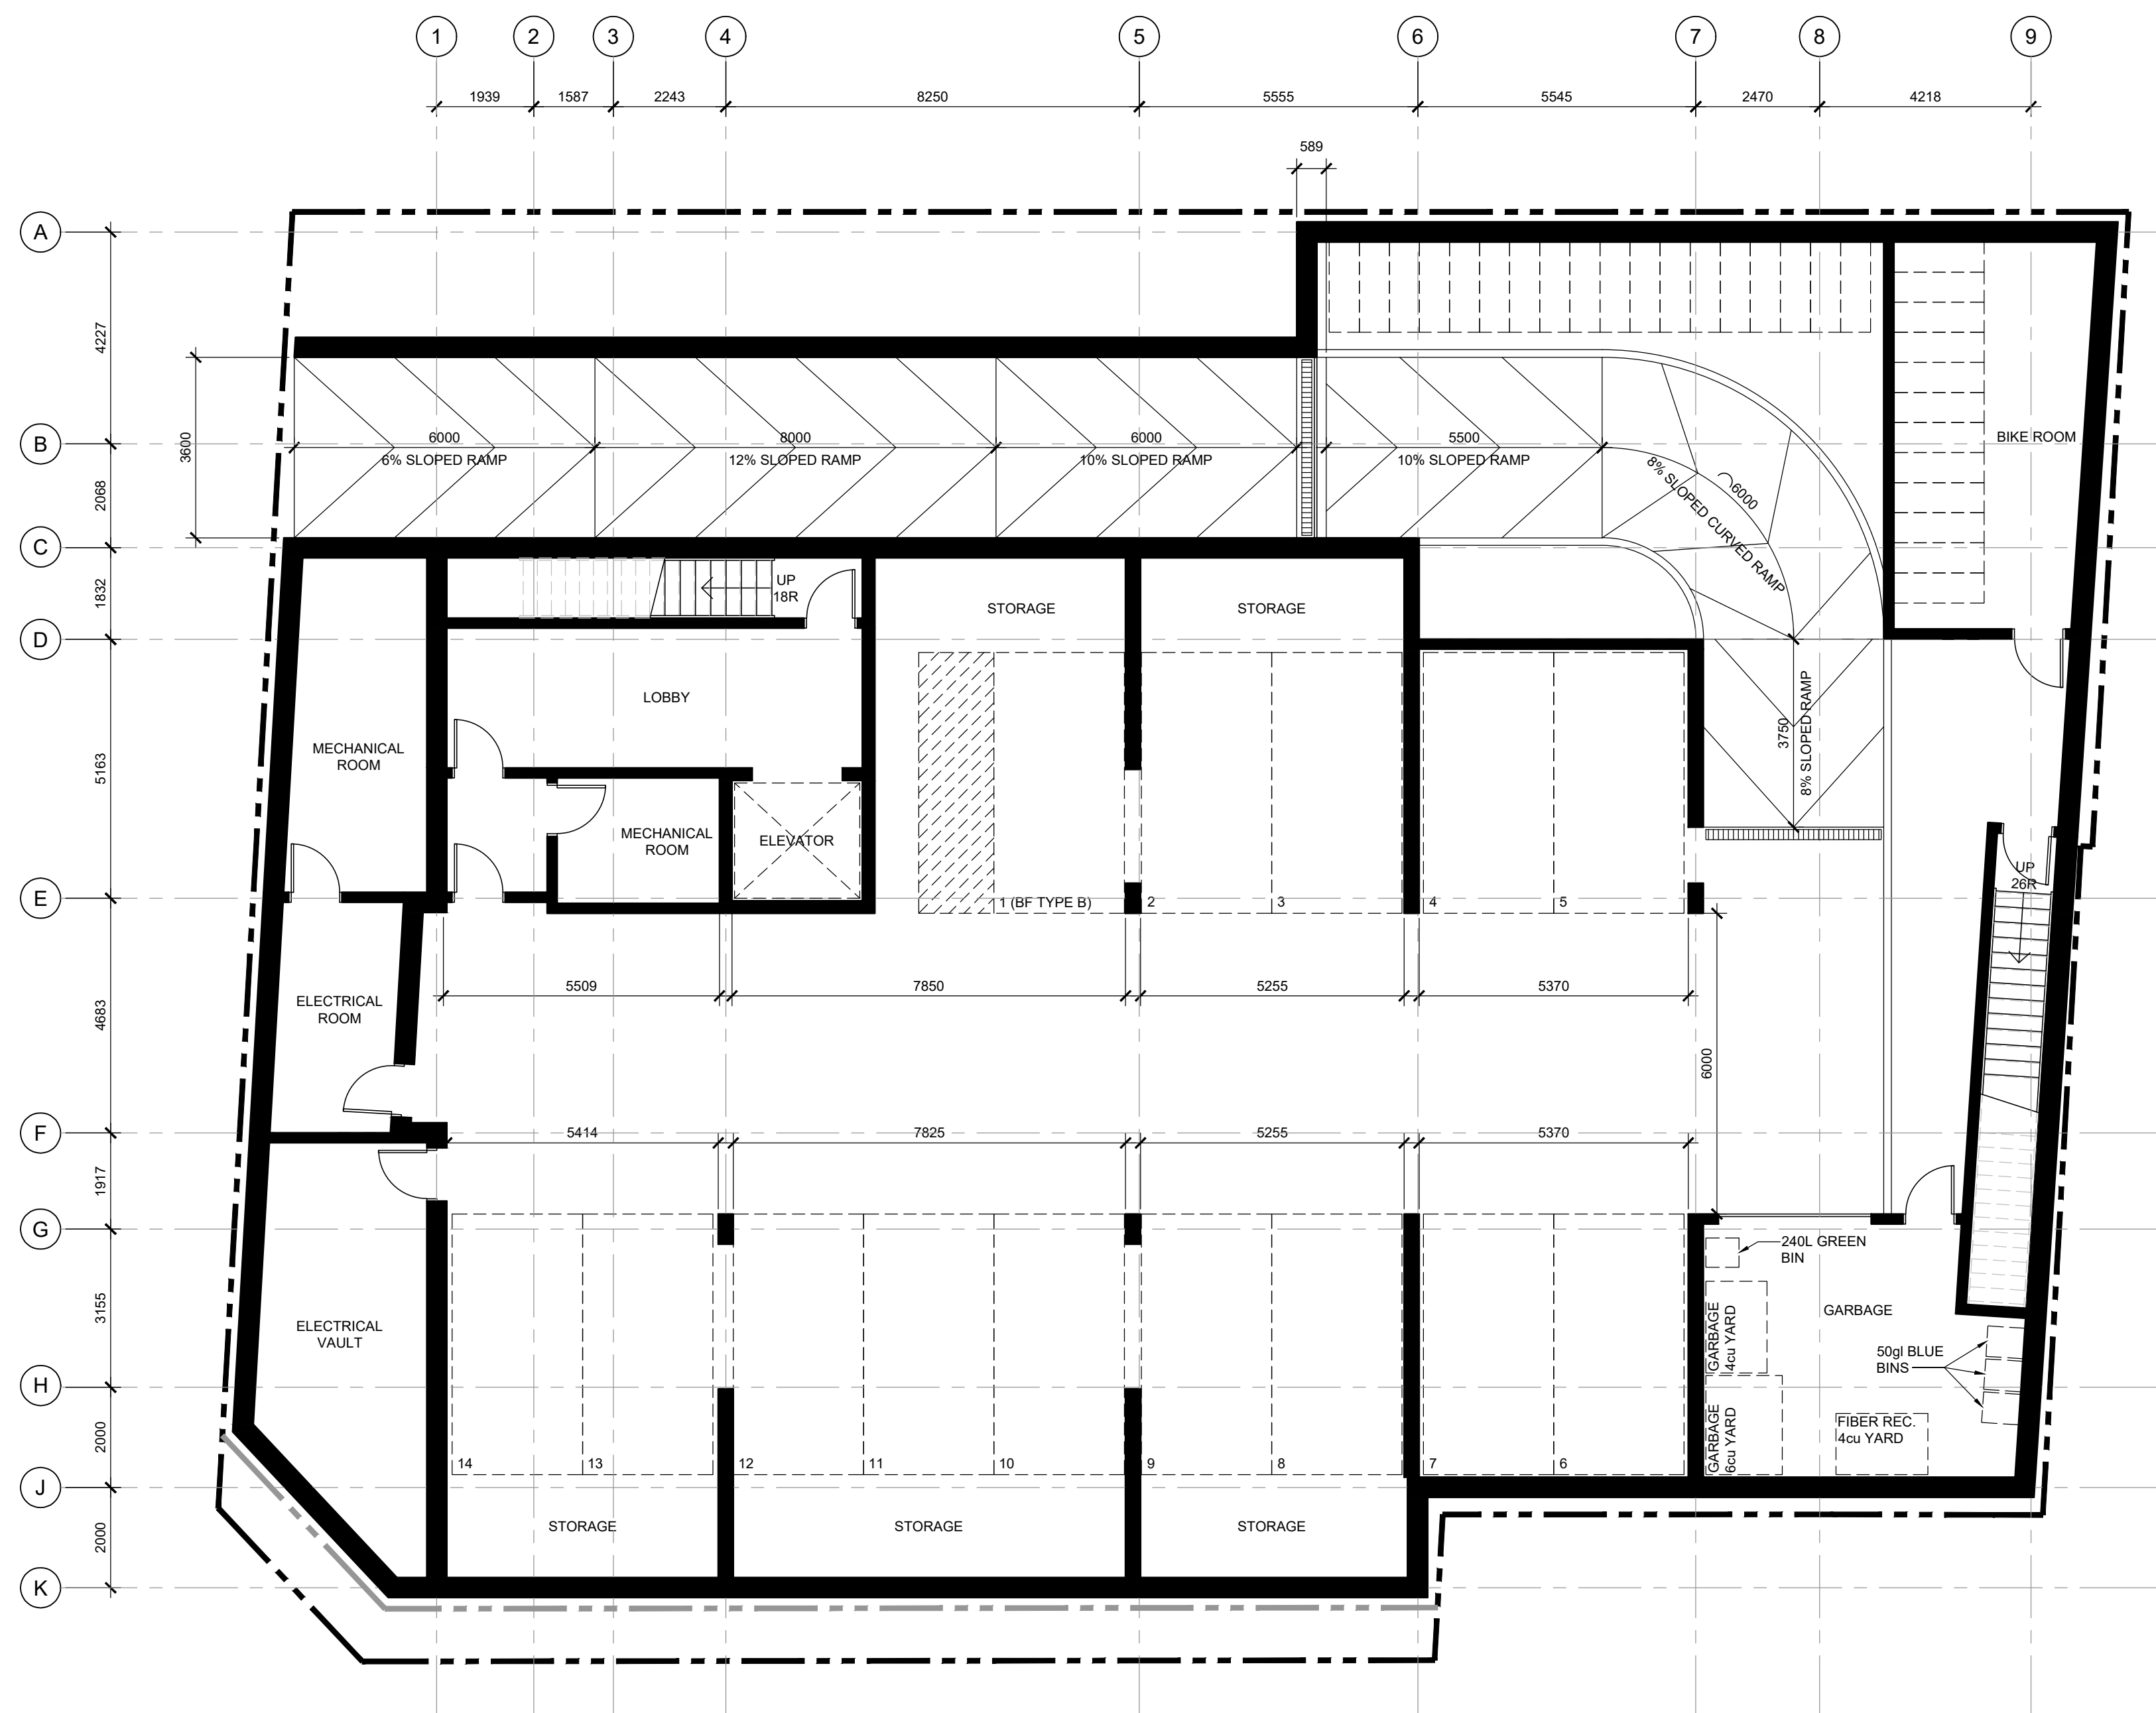

GENERAL NOTES

- DO NOT SCALE DRAWINGS; ONLY FIGURED DIMENSIONS ARE TO BE USED. WHERE DOUBT EXISTS, FILE REQUEST FOR INTERPRETATION AND REQUEST CLARITY.
- IT IS THE RESPONSIBILITY OF THE GENERAL CONTRACTOR TO VERIFY DIMENSIONS ON SITE; REPORT DISCREPANCIES TO THE ARCHITECT PROMPTLY.
- GENERAL CONTRACTOR TO TAKE INTO ACCOUNT CONSTRUCTION TOLERANCE; GENERAL CONTRACTOR TO COORDINATE THE WORK OF DIFFERENT TRADES TO COMPLY WITH DESIGN INTENT.
- ALL WORK DESCRIBED IN THESE DRAWINGS AND SPECIFICATIONS ARE TO COMPLY WITH THE CURRENT EDITION OF THE ONTARIO BUILDING CODE (2012) OR NATIONAL BUILDING CODE (2010) INCLUDING MOST RECENT AMENDMENTS.
- DRAWINGS AND SPECIFICATIONS ARE COMPLEMENTARY AND ARE TO BE READ TOGETHER.

COPYRIGHT
 THIS DRAWING IS AN INSTRUMENT OF SERVICE AND IS PROTECTED BY COPYRIGHT AND IS THE SOLE PROPERTY OF ARCHITECTS DCA INC. COPIES, INCLUDING ELECTRONIC COPIES MAY ONLY BE USED FOR THE PURPOSE INTENDED, FOR THE SINGLE PROJECT FOR WHICH THEY ARE ISSUED AND MAY NOT BE OFFERED FOR SALE OR TRANSFER WITHOUT THE EXPRESS WRITTEN PERMISSION OF THE ARCHITECT.

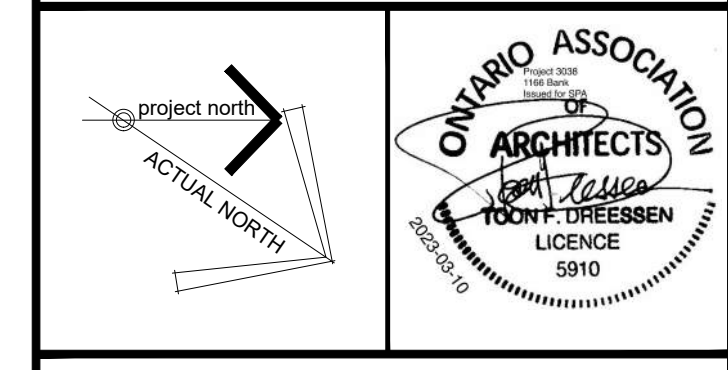

ISSUE RECORD:

NO.	DESCRIPTION	DATE
1	ISSUED FOR SITE PLAN COORDINATION	2022-11-03
2	ISSUED FOR SITE PLAN COORDINATION	2022-12-09
3	ISSUED FOR COORDINATION	2023-01-20
4	ISSUED FOR COORDINATION	2023-02-01
5	ISSUED FOR SITE PLAN CONTROL	2023-03-10

CONSULTANTS

EXP
 CIVIL ENGINEERS
 TEL: 613-686-1899

JAMES B. LENNOX & ASSOCIATES INC.
 LANDSCAPE ARCHITECTS
 TEL: 613-722-5168

NOVATECH
 PLANNERS
 TEL: 613-254-9643

CLIENT
AMBASSADOR REALTY INC.
 185 SOMERSET ST. W., OTTAWA, ONTARIO
 TEL: 613-253-1104




PROJECT TITLE
 1166 BANK STREET

DRAWING TITLE
 FLOOR PLAN: BASEMENT / PARKING LEVEL

DATE	DRAWN	JOB NO.	DRAWING NO.
OCT. 2022	IC	3038	A200
SCALE	REVIEWED		
1:100	TD DR		


ARCHITECTURAL

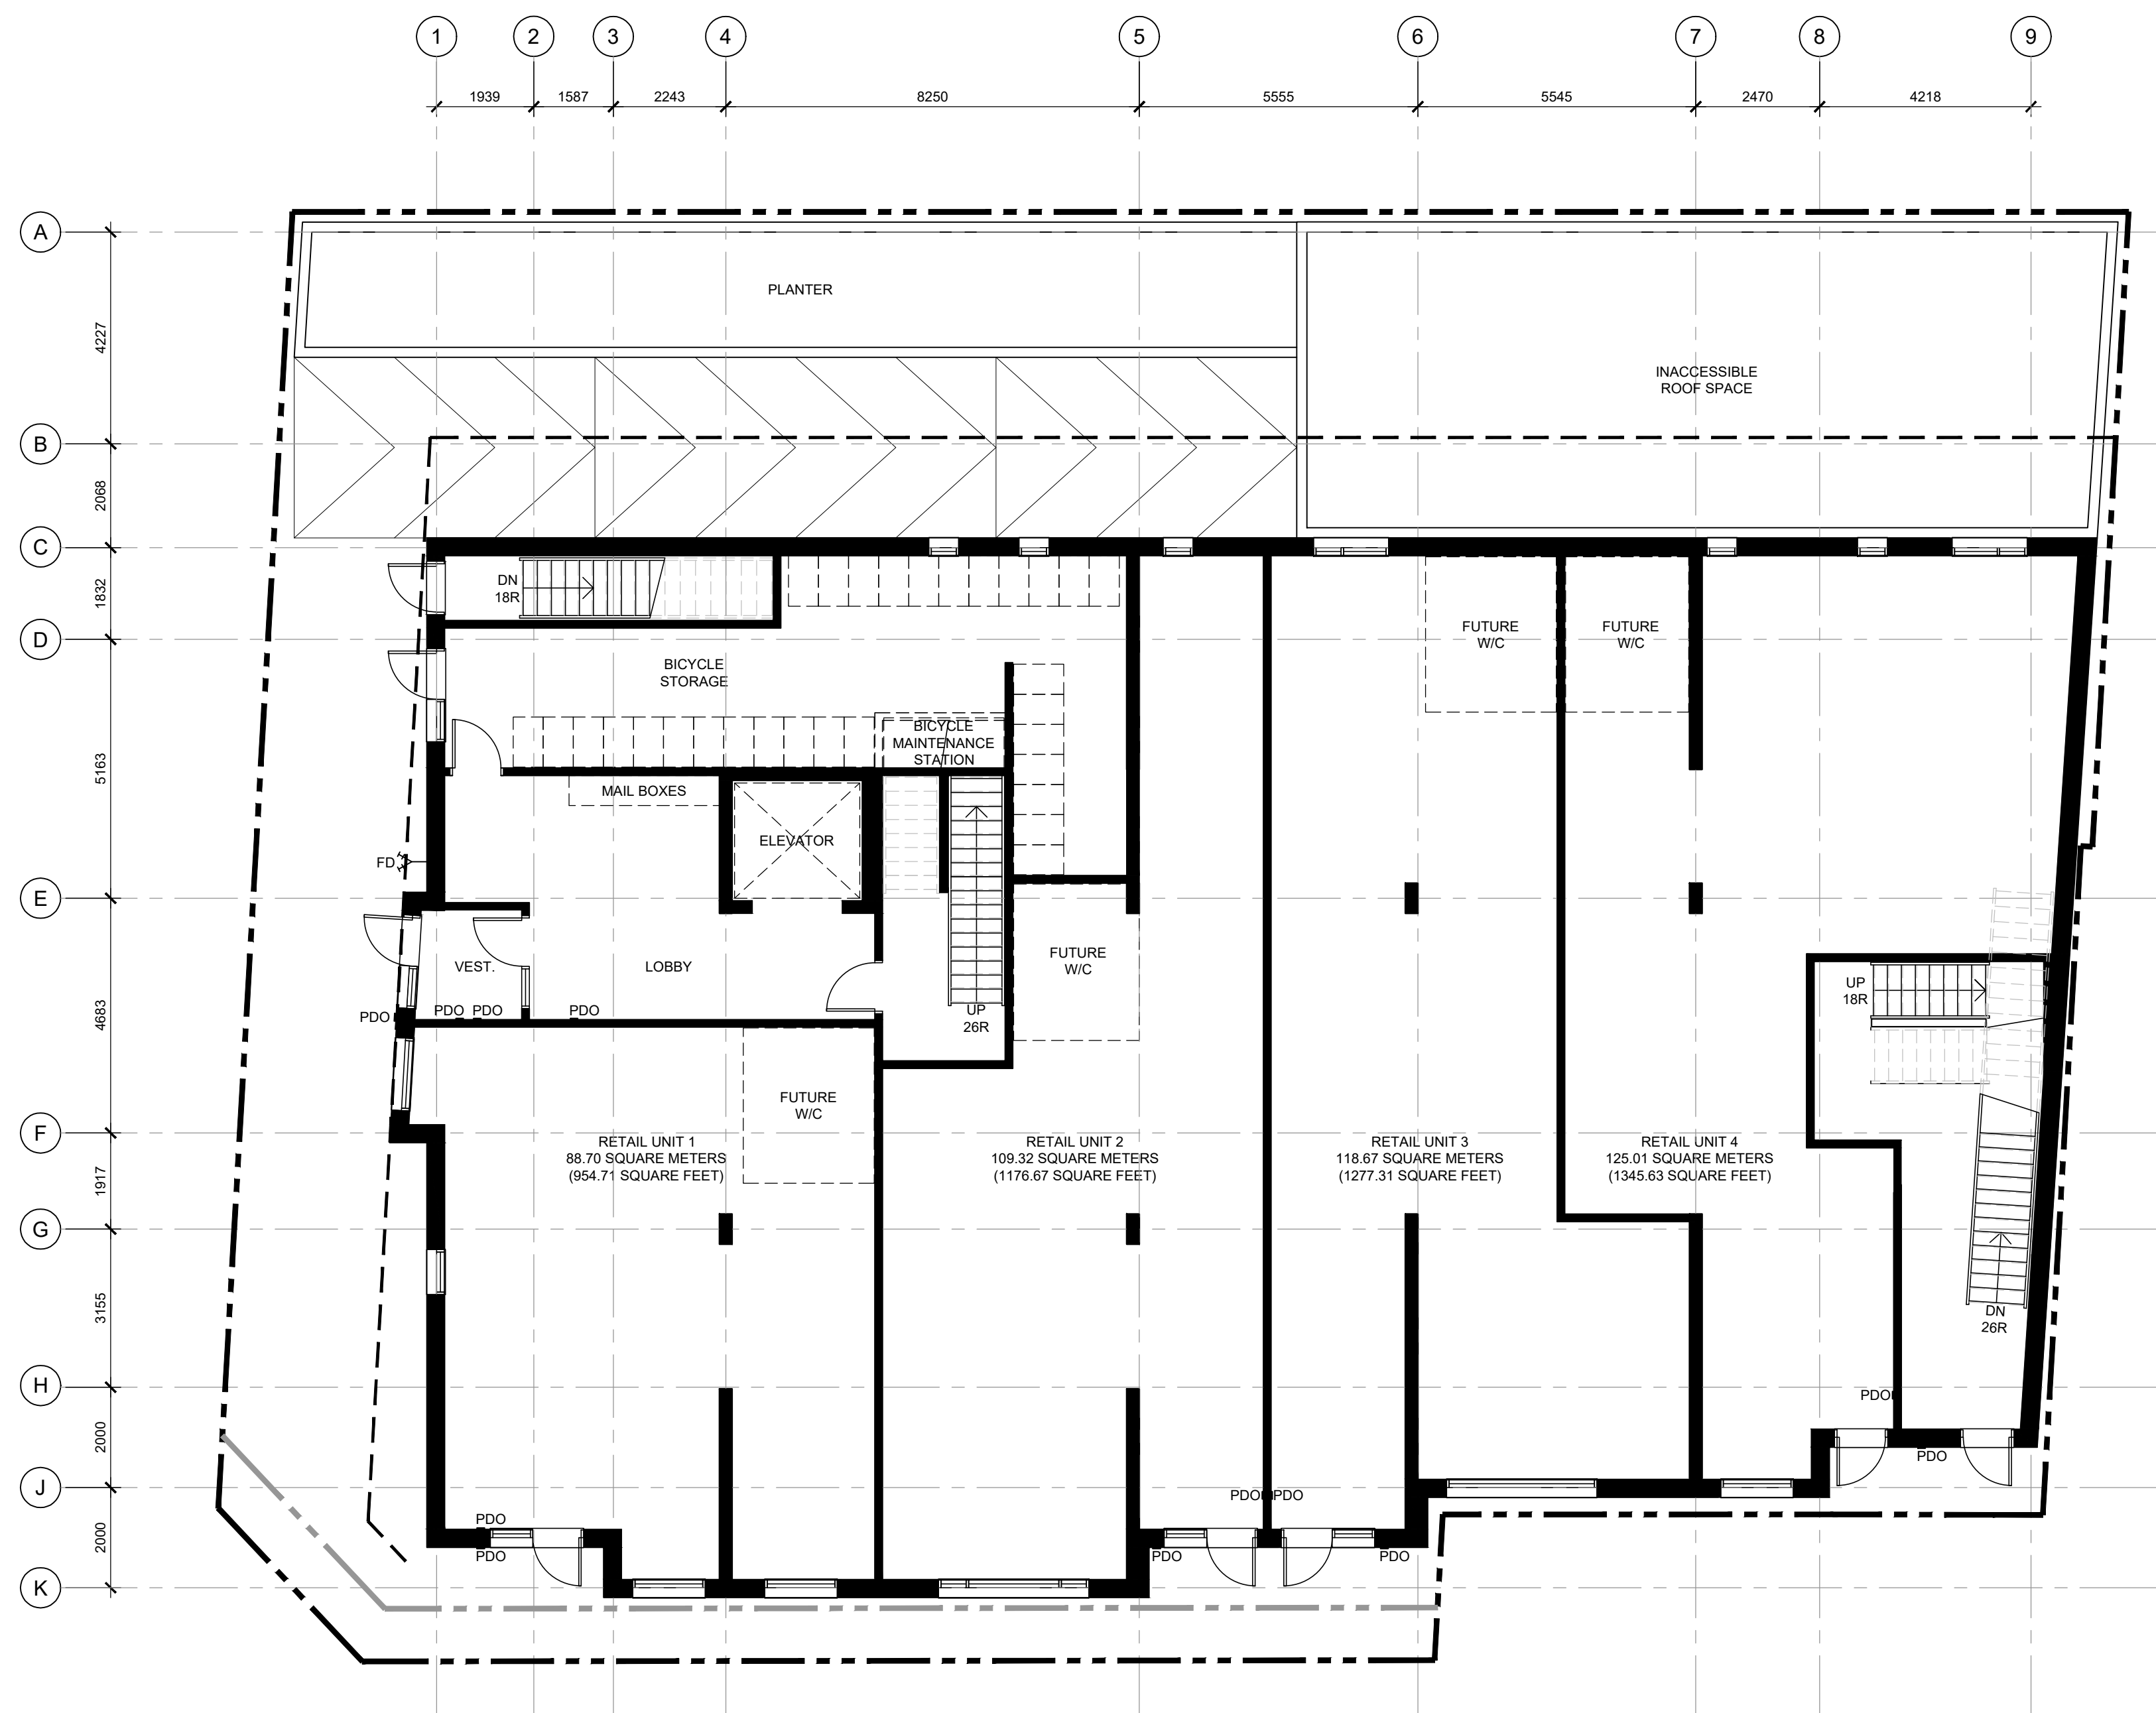

GENERAL NOTES

- DO NOT SCALE DRAWINGS; ONLY FIGURED DIMENSIONS ARE TO BE USED. WHERE DOUBT EXISTS, FILE REQUEST FOR INTERPRETATION AND REQUEST CLARITY.
- IT IS THE RESPONSIBILITY OF THE GENERAL CONTRACTOR TO VERIFY DIMENSIONS ON SITE. REPORT DISCREPANCIES TO THE ARCHITECT PROMPTLY.
- GENERAL CONTRACTOR TO TAKE INTO ACCOUNT CONSTRUCTION TOLERANCE. GENERAL CONTRACTOR TO COORDINATE THE WORK OF DIFFERENT TRADES TO COMPLY WITH DESIGN INTENT.
- ALL WORK DESCRIBED IN THESE DRAWINGS AND SPECIFICATIONS ARE TO COMPLY WITH THE CURRENT EDITION OF THE ONTARIO BUILDING CODE (2012) OR NATIONAL BUILDING CODE (2010) INCLUDING MOST RECENT AMENDMENTS.
- DRAWINGS AND SPECIFICATIONS ARE COMPLEMENTARY AND ARE TO BE READ TOGETHER.

COPYRIGHT
 THIS DRAWING IS AN INSTRUMENT OF SERVICE AND IS PROTECTED BY COPYRIGHT AND IS THE SOLE PROPERTY OF ARCHITECTS DCA INC. COPIES, INCLUDING ELECTRONIC COPIES MAY ONLY BE USED FOR THE PURPOSE INTENDED, FOR THE SINGLE PROJECT FOR WHICH THEY ARE ISSUED AND MAY NOT BE OFFERED FOR SALE OR TRANSFER WITHOUT THE EXPRESS WRITTEN PERMISSION OF THE ARCHITECT.

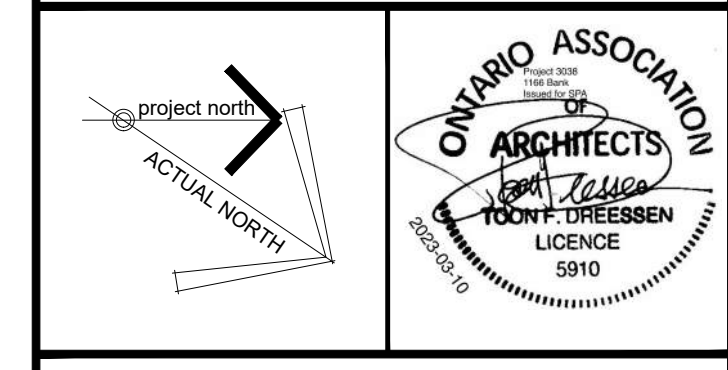


ISSUE RECORD:

NO.	DESCRIPTION	DATE
1	ISSUED FOR SITE PLAN COORDINATION	2022-11-03
2	ISSUED FOR SITE PLAN COORDINATION	2022-12-09
3	ISSUED FOR COORDINATION	2023-01-20
4	ISSUED FOR COORDINATION	2023-02-01
5	ISSUED FOR SITE PLAN CONTROL	2023-03-10

CONSULTANTS
EXP
 CIVIL ENGINEERS
 TEL: 613-688-1899
JAMES B. LENNOX & ASSOCIATES INC.
 LANDSCAPE ARCHITECTS
 TEL: 613-722-5168
NOVATECH
 PLANNERS
 TEL: 613-254-9643

CLIENT
AMBASSADOR REALTY INC.
 185 SOMERSET ST. W., OTTAWA, ONTARIO
 TEL: 613-253-1104

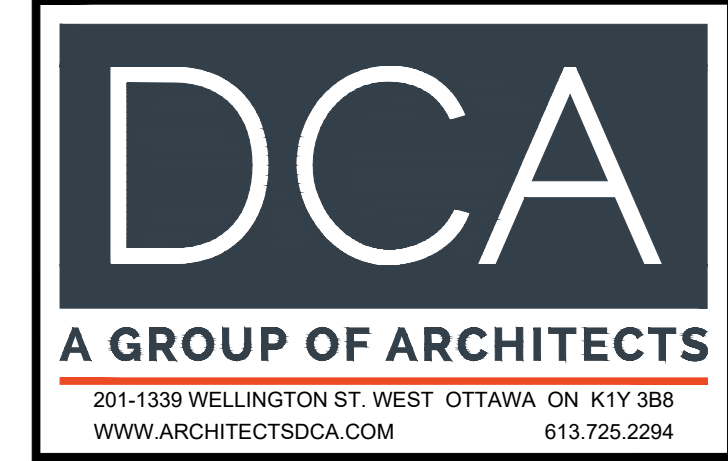


PROJECT TITLE
 1166 BANK STREET

DRAWING TITLE
 FLOOR PLAN: GROUND

DATE	DRAWN	JOB NO.	DRAWING NO.
OCT. 2022	IC	3038	A201
SCALE	REVIEWED		
1:100	TD DR		


ARCHITECTURAL

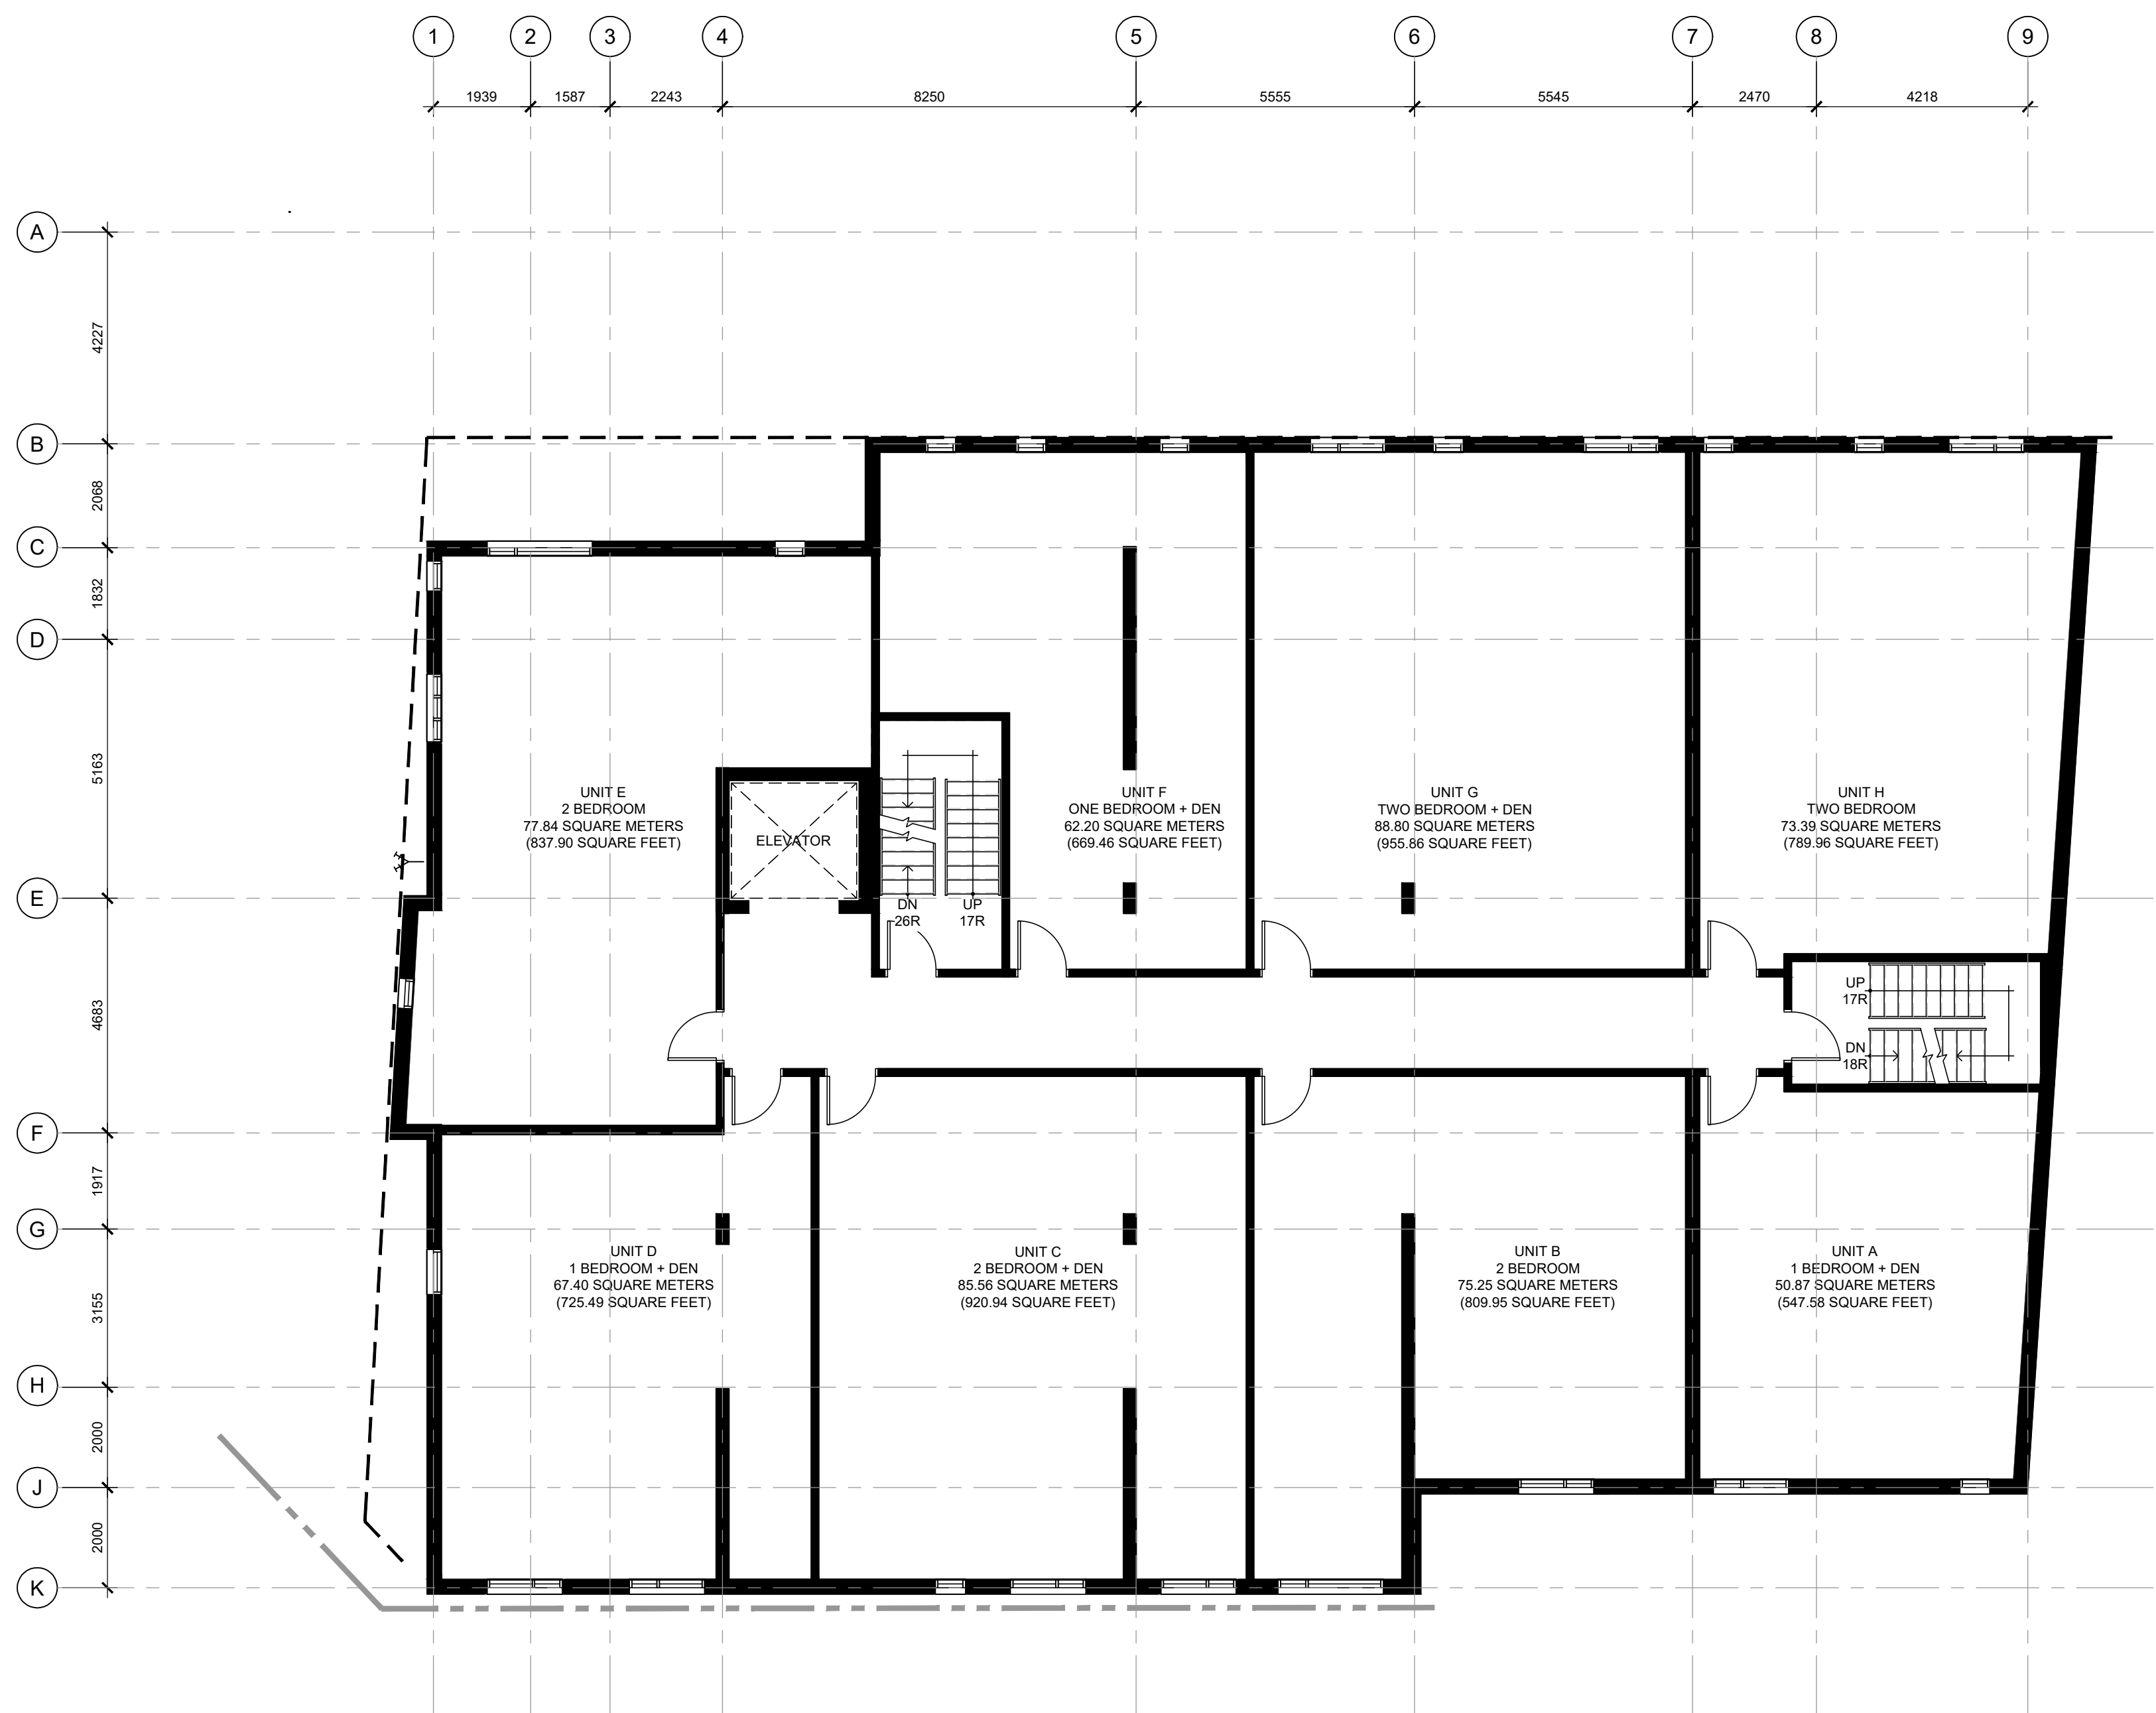

GENERAL NOTES

- DO NOT SCALE DRAWINGS; ONLY FIGURED DIMENSIONS ARE TO BE USED. WHERE DOUBT EXISTS, FILE REQUEST FOR INTERPRETATION AND REQUEST CLARITY.
- IT IS THE RESPONSIBILITY OF THE GENERAL CONTRACTOR TO VERIFY DIMENSIONS ON SITE; REPORT DISCREPANCIES TO THE ARCHITECT PROMPTLY.
- GENERAL CONTRACTOR TO TAKE INTO ACCOUNT CONSTRUCTION TOLERANCE; GENERAL CONTRACTOR TO COORDINATE THE WORK OF DIFFERENT TRADES TO COMPLY WITH DESIGN INTENT.
- ALL WORK DESCRIBED IN THESE DRAWINGS AND SPECIFICATIONS ARE TO COMPLY WITH THE CURRENT EDITION OF THE ONTARIO BUILDING CODE (2012) OR NATIONAL BUILDING CODE (2010) INCLUDING MOST RECENT AMENDMENTS.
- DRAWINGS AND SPECIFICATIONS ARE COMPLEMENTARY AND ARE TO BE READ TOGETHER.

COPYRIGHT
 THIS DRAWING IS AN INSTRUMENT OF SERVICE AND IS PROTECTED BY COPYRIGHT AND IS THE SOLE PROPERTY OF ARCHITECTS DCA INC. COPIES, INCLUDING ELECTRONIC COPIES MAY ONLY BE USED FOR THE PURPOSE INTENDED, FOR THE SINGLE PROJECT FOR WHICH THEY ARE ISSUED AND MAY NOT BE OFFERED FOR SALE OR TRANSFER WITHOUT THE EXPRESS WRITTEN PERMISSION OF THE ARCHITECT.

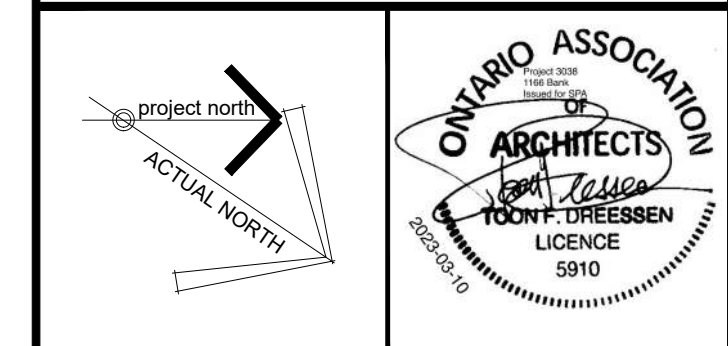


ISSUE RECORD:

NO.	DESCRIPTION	DATE
1	ISSUED FOR SITE PLAN COORDINATION	2022-11-03
2	ISSUED FOR SITE PLAN COORDINATION	2022-12-09
3	ISSUED FOR COORDINATION	2023-01-20
4	ISSUED FOR COORDINATION	2023-02-01
5	ISSUED FOR SITE PLAN CONTROL	2023-03-10

CONSULTANTS
EXP
 CIVIL ENGINEERS
 TEL: 613-686-1899
JAMES B. LENNOX & ASSOCIATES INC.
 LANDSCAPE ARCHITECTS
 TEL: 613-722-5168
NOVATECH
 PLANNERS
 TEL: 613-254-9643

CLIENT
AMBASSADOR REALTY INC.
 185 SOMERSET ST. W., OTTAWA, ONTARIO
 TEL: 613-253-1104

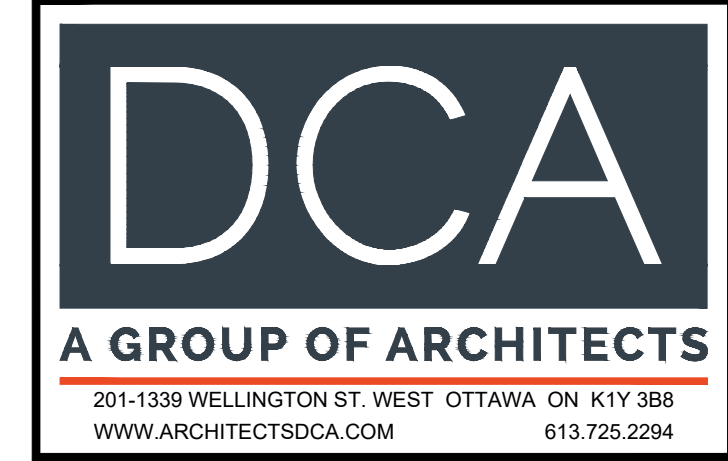


PROJECT TITLE
 1166 BANK STREET

DRAWING TITLE
 FLOOR PLAN:
 2ND FLOOR

DATE	DRAWN	JOB NO.	DRAWING NO.
OCT. 2022	IC	3038	A202
SCALE	REVIEWED		
1:100	TD DR		


ARCHITECTURAL

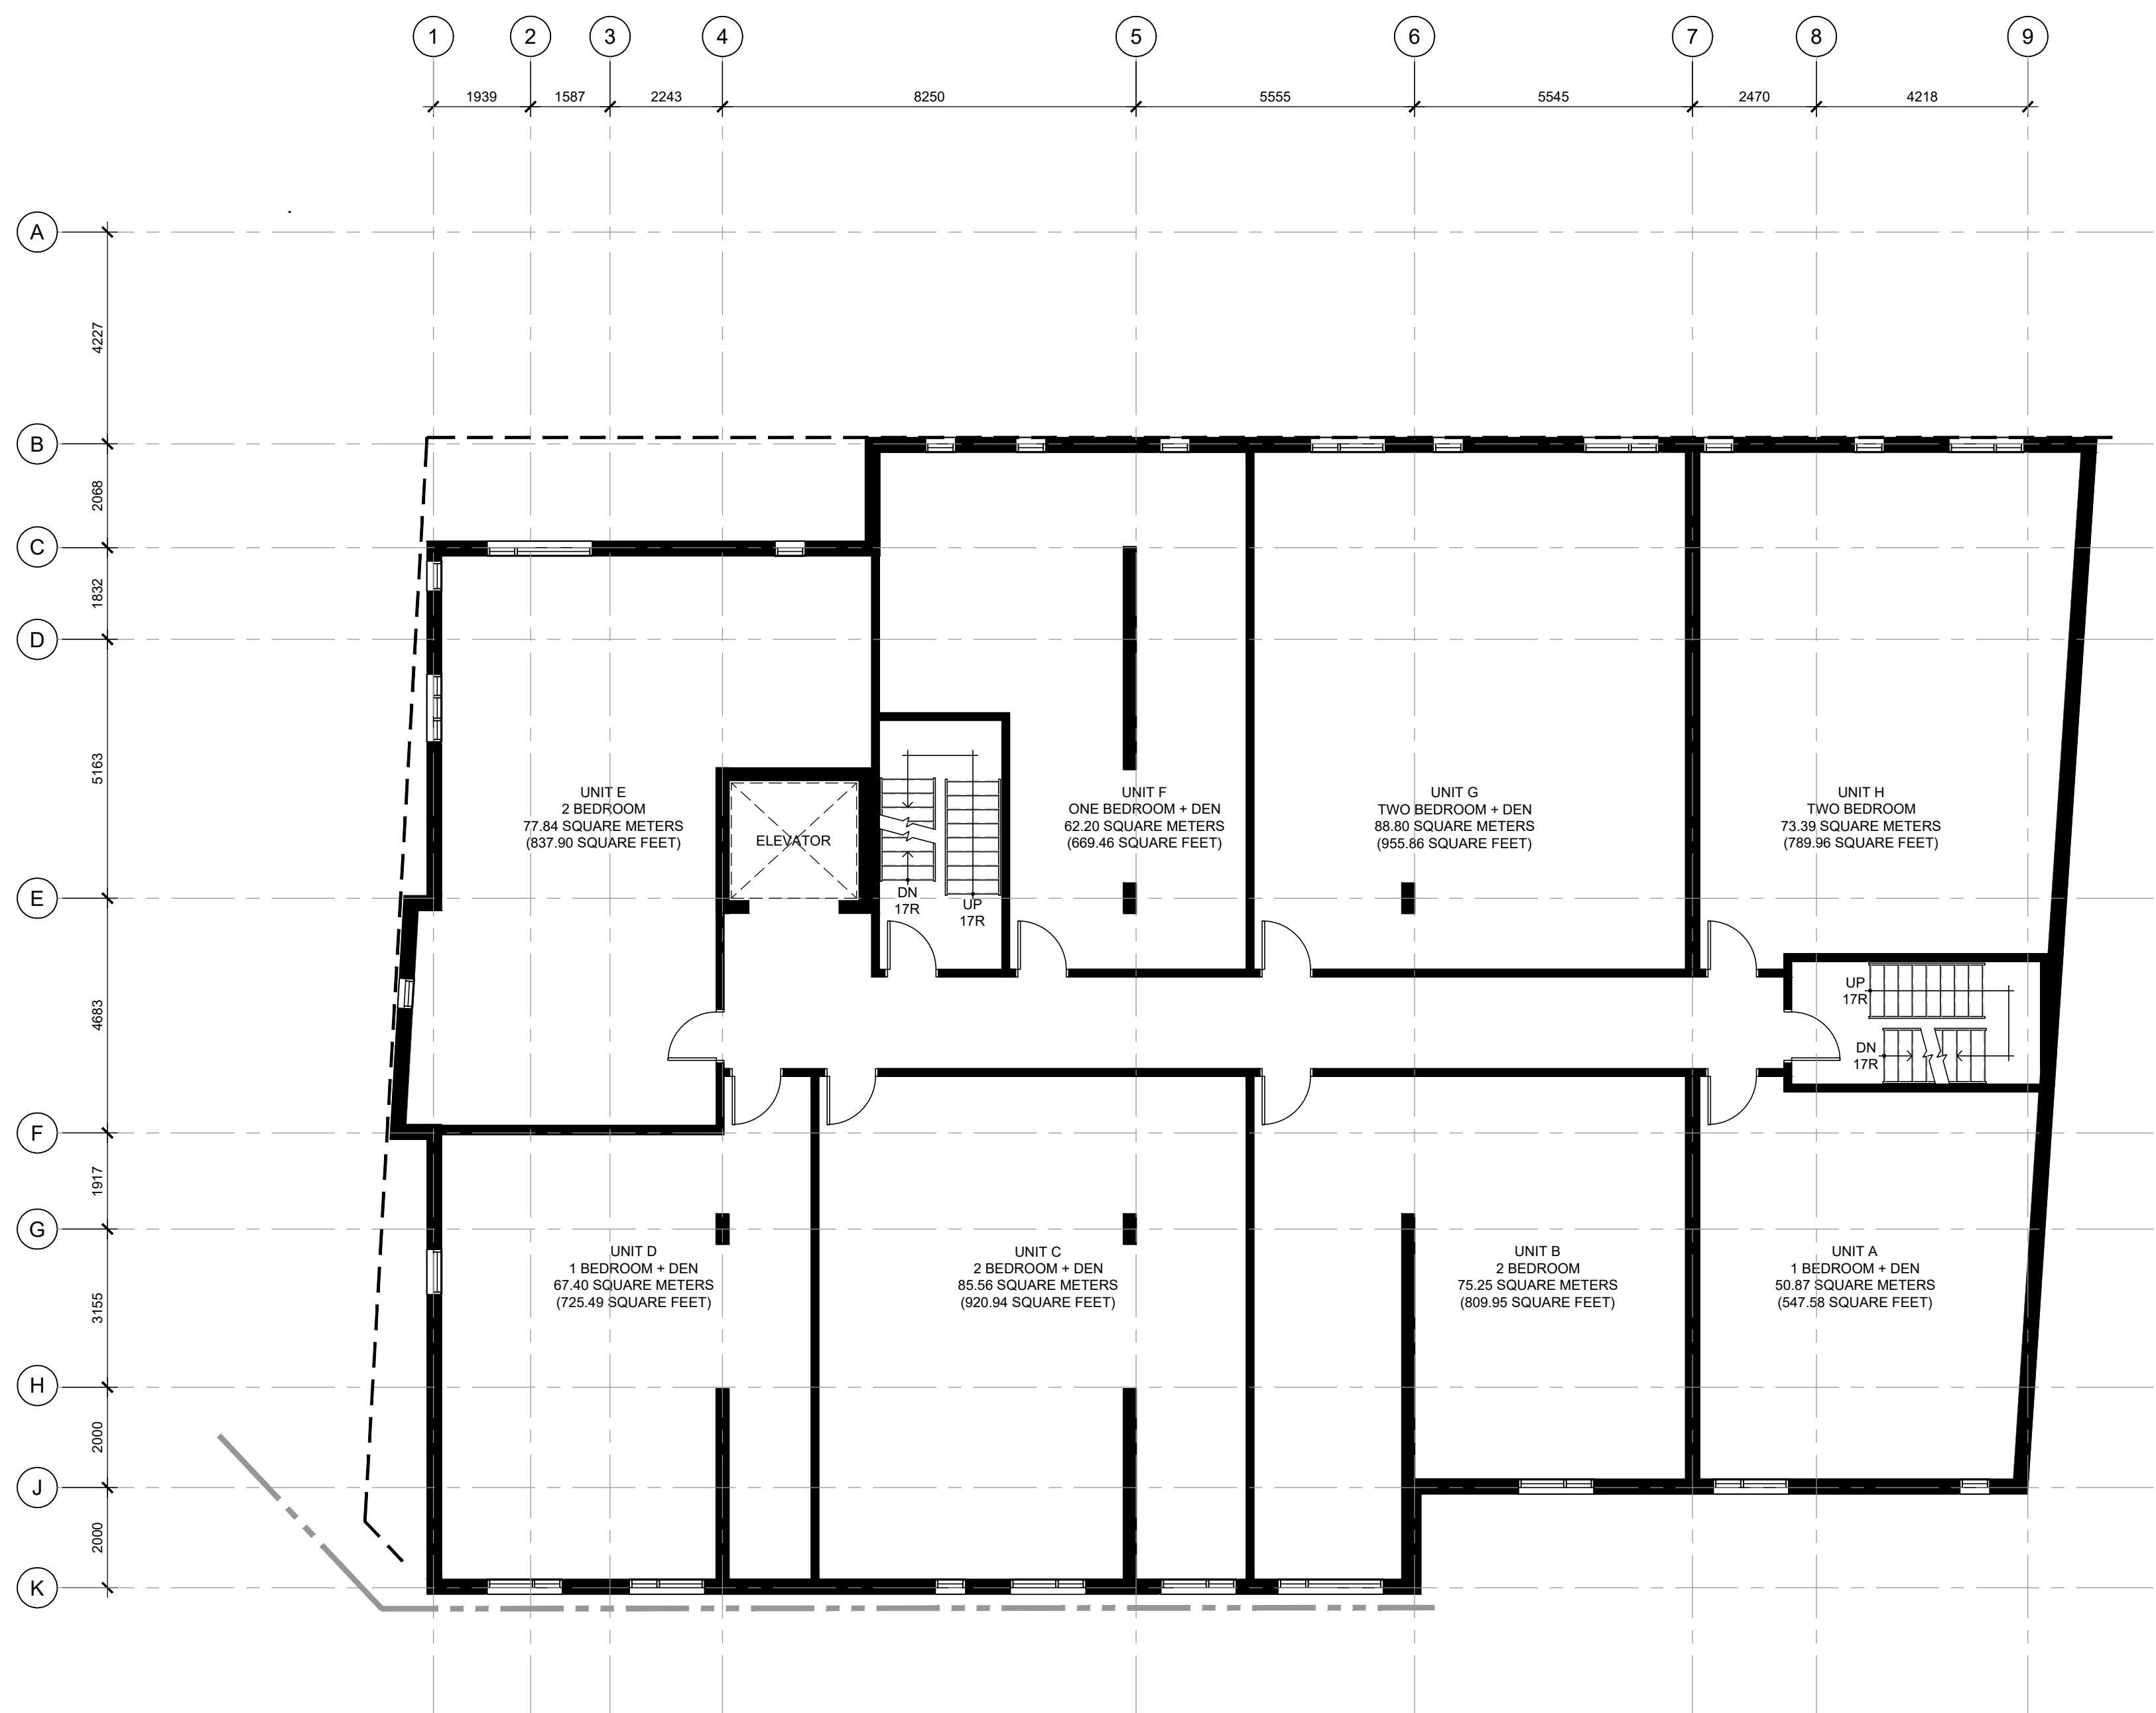

GENERAL NOTES

- DO NOT SCALE DRAWINGS; ONLY FIGURED DIMENSIONS ARE TO BE USED. WHERE DOUBT EXISTS, FILE REQUEST FOR INTERPRETATION AND REQUEST CLARITY.
- IT IS THE RESPONSIBILITY OF THE GENERAL CONTRACTOR TO VERIFY DIMENSIONS ON SITE. REPORT DISCREPANCIES TO THE ARCHITECT PROMPTLY.
- GENERAL CONTRACTOR TO TAKE INTO ACCOUNT CONSTRUCTION TOLERANCE. GENERAL CONTRACTOR TO COORDINATE THE WORK OF DIFFERENT TRADES TO COMPLY WITH DESIGN INTENT.
- ALL WORK DESCRIBED IN THESE DRAWINGS AND SPECIFICATIONS ARE TO COMPLY WITH THE CURRENT EDITION OF THE ONTARIO BUILDING CODE (2012) OR NATIONAL BUILDING CODE (2010) INCLUDING MOST RECENT AMENDMENTS.
- DRAWINGS AND SPECIFICATIONS ARE COMPLEMENTARY AND ARE TO BE READ TOGETHER.

COPYRIGHT
 THIS DRAWING IS AN INSTRUMENT OF SERVICE AND IS PROTECTED BY COPYRIGHT AND IS THE SOLE PROPERTY OF ARCHITECTS DCA INC. COPIES, INCLUDING ELECTRONIC COPIES MAY ONLY BE USED FOR THE PURPOSE INTENDED, FOR THE SINGLE PROJECT FOR WHICH THEY ARE ISSUED AND MAY NOT BE OFFERED FOR SALE OR TRANSFER WITHOUT THE EXPRESS WRITTEN PERMISSION OF THE ARCHITECT.

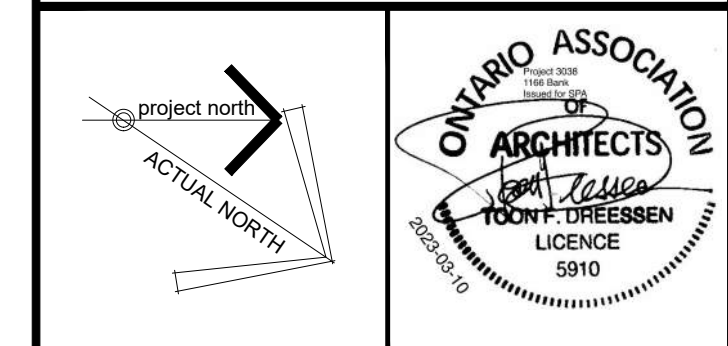

ISSUE RECORD:

NO.	DESCRIPTION	DATE
1	ISSUED FOR SITE PLAN COORDINATION	2022-11-03
2	ISSUED FOR SITE PLAN COORDINATION	2022-12-09
3	ISSUED FOR COORDINATION	2023-01-20
4	ISSUED FOR COORDINATION	2023-02-01
5	ISSUED FOR SITE PLAN CONTROL	2023-03-10

CONSULTANTS
EXP
 CIVIL ENGINEERS
 TEL: 613-686-1899
JAMES B. LENNOX & ASSOCIATES INC.
 LANDSCAPE ARCHITECTS
 TEL: 613-722-5168
NOVATECH
 PLANNERS
 TEL: 613-254-9643
CLIENT
AMBASSADOR REALTY INC.
 185 SOMERSET ST. W., OTTAWA, ONTARIO
 TEL: 613-253-1104




PROJECT TITLE
 1166 BANK STREET

DRAWING TITLE
 FLOOR PLAN:
 3RD, & 4TH FLOOR

DATE	DRAWN	JOB NO.	DRAWING NO.
OCT. 2022	IC	3038	A203
SCALE	REVIEWED		
1:100	TD DR		

ARCHITECTURAL

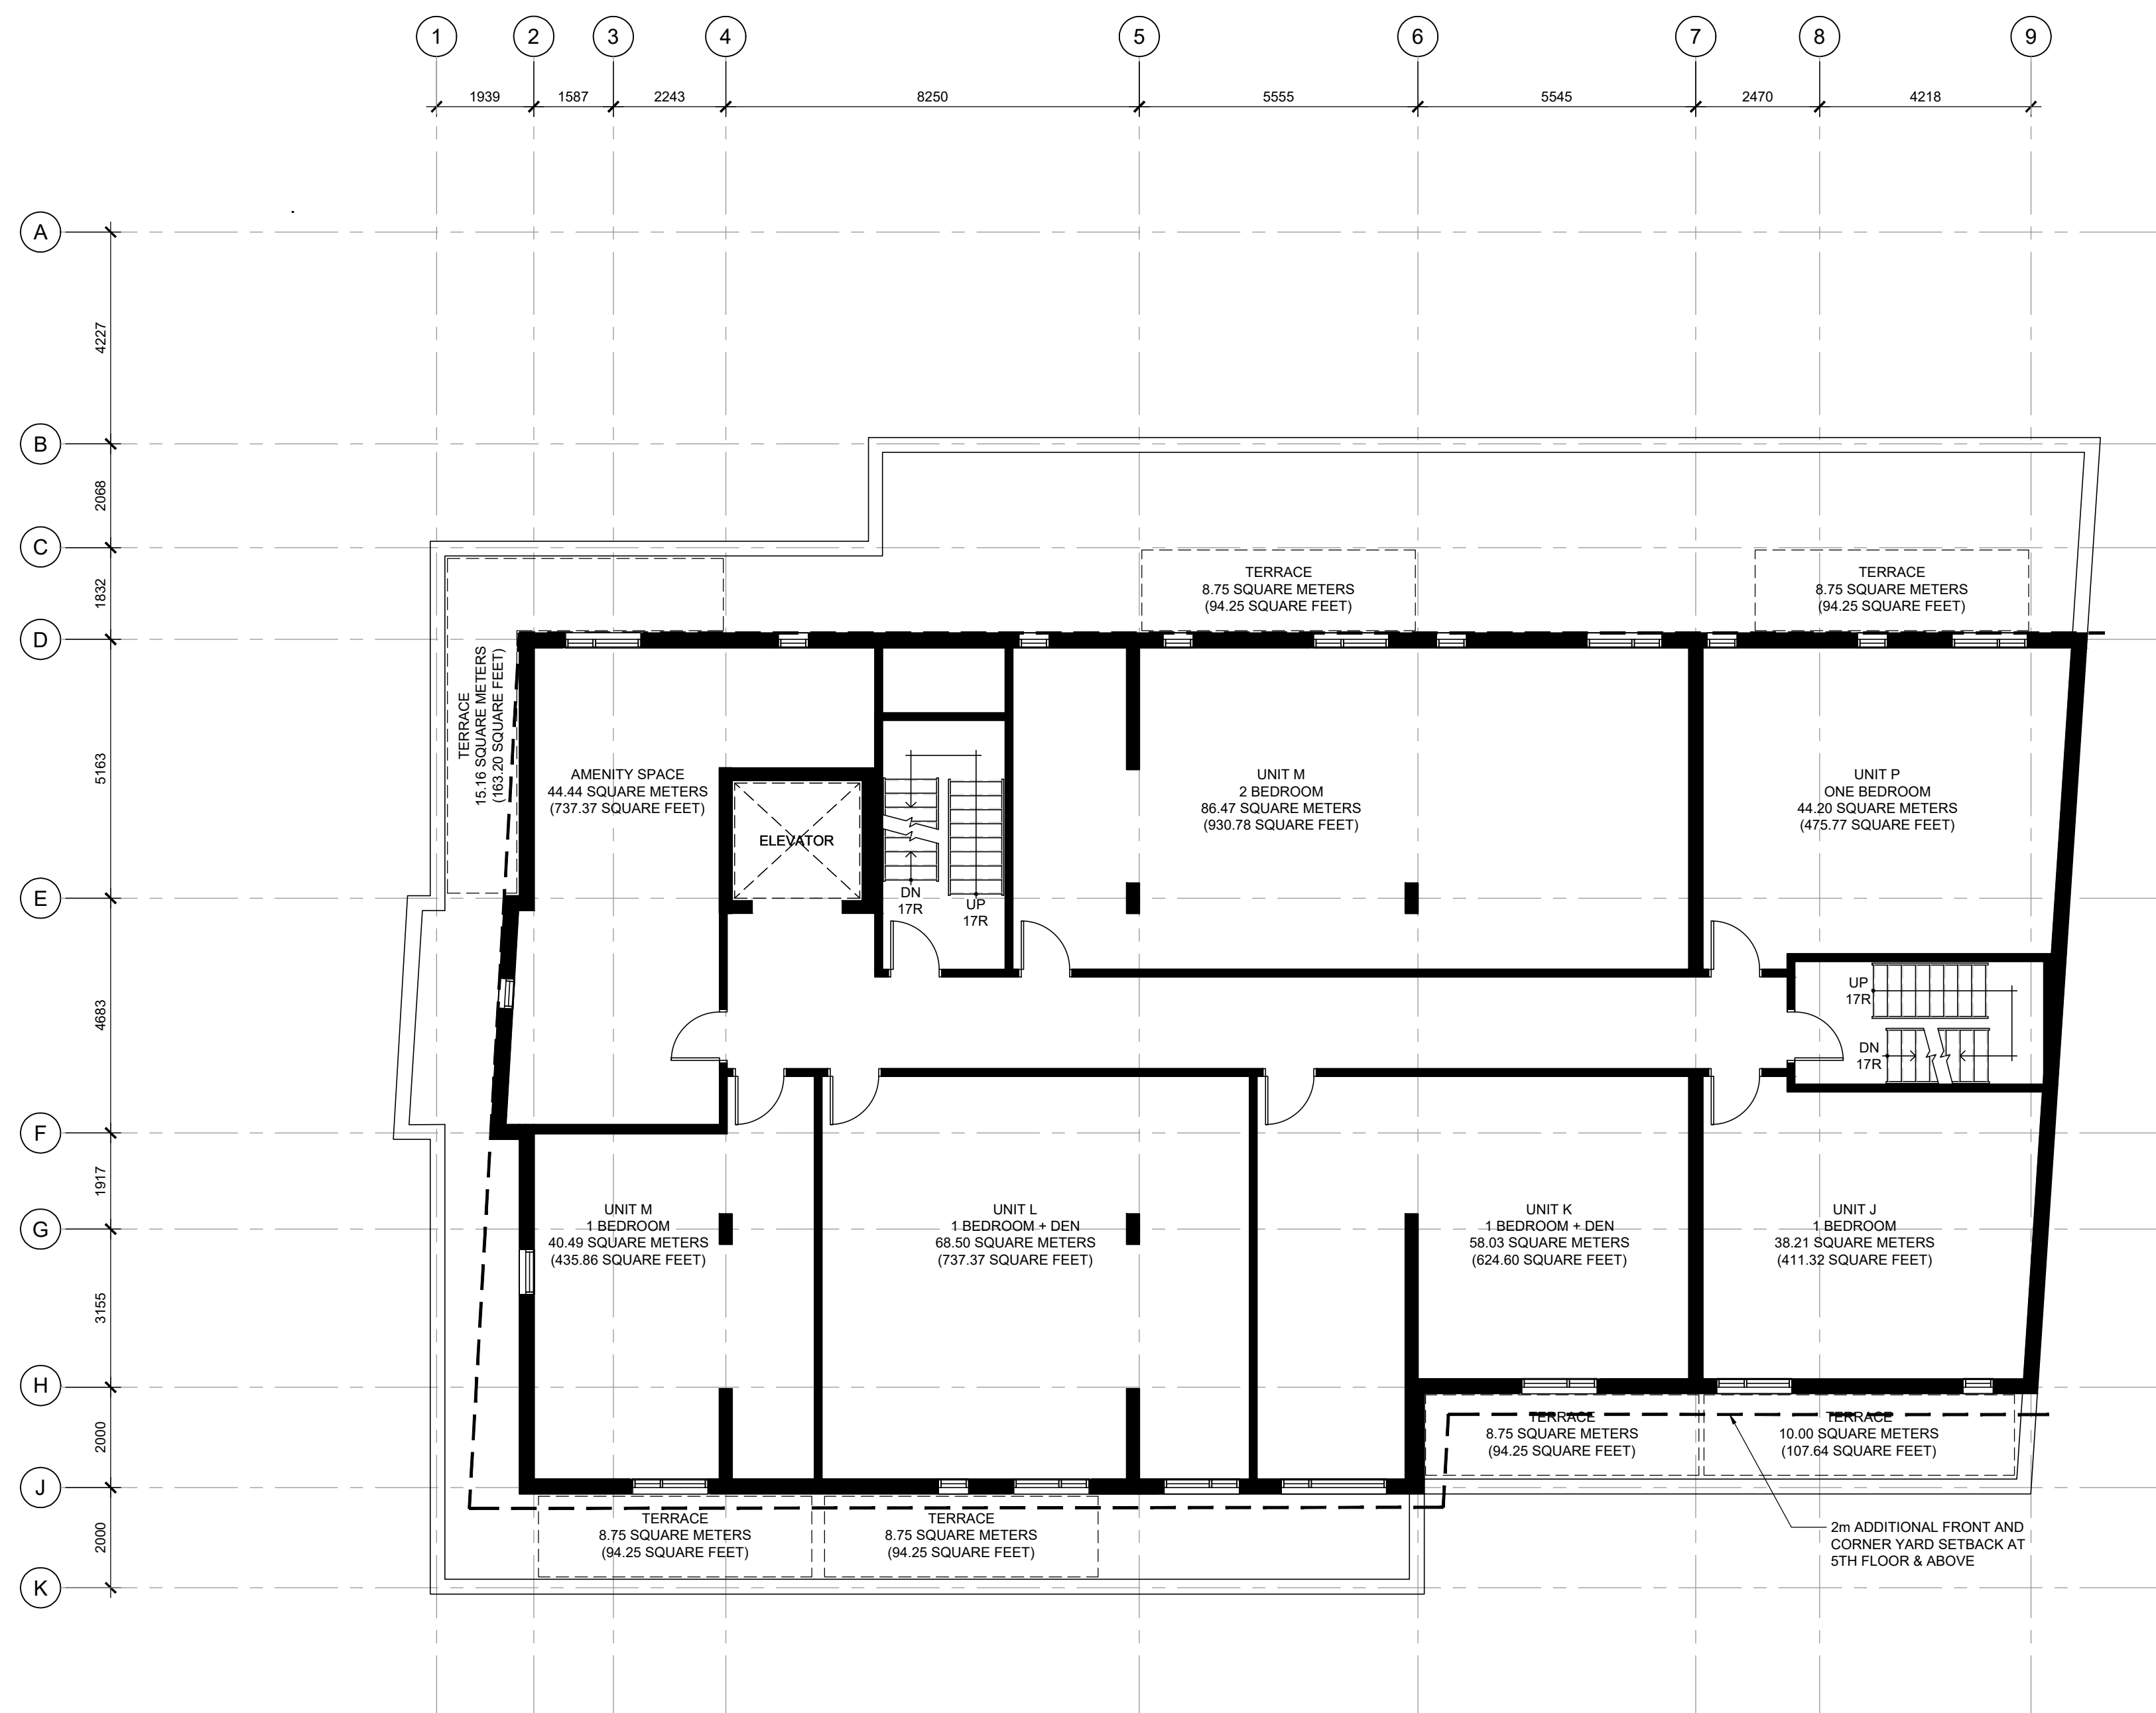


GENERAL NOTES

- DO NOT SCALE DRAWINGS; ONLY FIGURED DIMENSIONS ARE TO BE USED. WHERE DOUBT EXISTS, FILE REQUEST FOR INTERPRETATION AND REQUEST CLARITY.
- IT IS THE RESPONSIBILITY OF THE GENERAL CONTRACTOR TO VERIFY DIMENSIONS ON SITE. REPORT DISCREPANCIES TO THE ARCHITECT PROMPTLY.
- GENERAL CONTRACTOR TO TAKE INTO ACCOUNT CONSTRUCTION TOLERANCE. GENERAL CONTRACTOR TO COORDINATE THE WORK OF DIFFERENT TRADES TO COMPLY WITH DESIGN INTENT.
- ALL WORK DESCRIBED IN THESE DRAWINGS AND SPECIFICATIONS ARE TO COMPLY WITH THE CURRENT EDITION OF THE ONTARIO BUILDING CODE (2012) OR NATIONAL BUILDING CODE (2010) INCLUDING MOST RECENT AMENDMENTS.
- DRAWINGS AND SPECIFICATIONS ARE COMPLEMENTARY AND ARE TO BE READ TOGETHER.

COPYRIGHT

THIS DRAWING IS AN INSTRUMENT OF SERVICE AND IS PROTECTED BY COPYRIGHT AND IS THE SOLE PROPERTY OF ARCHITECTS DCA INC. COPIES, INCLUDING ELECTRONIC COPIES MAY ONLY BE USED FOR THE PURPOSE INTENDED, FOR THE SINGLE PROJECT FOR WHICH THEY ARE ISSUED AND MAY NOT BE OFFERED FOR SALE OR TRANSFER WITHOUT THE EXPRESS WRITTEN PERMISSION OF THE ARCHITECT.

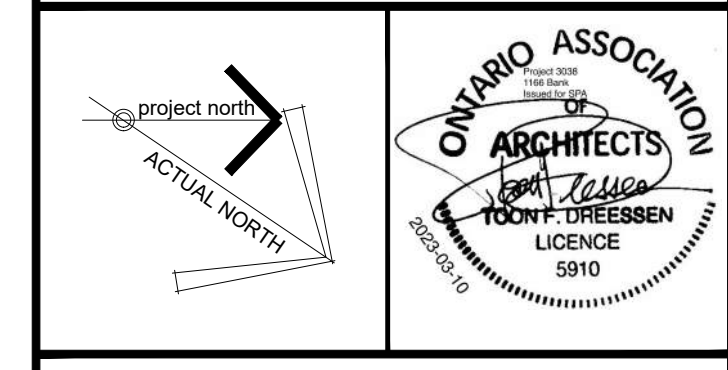

ISSUE RECORD:

NO.	DESCRIPTION	DATE
1	ISSUED FOR SITE PLAN COORDINATION	2022-11-03
2	ISSUED FOR SITE PLAN COORDINATION	2022-12-09
3	ISSUED FOR COORDINATION	2023-01-20
4	ISSUED FOR COORDINATION	2023-02-01
5	ISSUED FOR SITE PLAN CONTROL	2023-03-10

CONSULTANTS

EXP
CIVIL ENGINEERS
TEL: 613-688-1899

JAMES B. LENNOX & ASSOCIATES INC.
LANDSCAPE ARCHITECTS
TEL: 613-722-5168

NOVATECH
PLANNERS
TEL: 613-254-9643

CLIENT
AMBASSADOR REALTY INC.
185 SOMERSET ST. W., OTTAWA, ONTARIO
TEL: 613-253-1104




PROJECT TITLE
1166 BANK STREET

DRAWING TITLE
FLOOR PLAN: 5TH FLOOR

DATE	DRAWN IC	JOB NO.	DRAWING NO.
OCT. 2022	IC	3038	A204
SCALE	REVIEWED TD DR		


ARCHITECTURAL

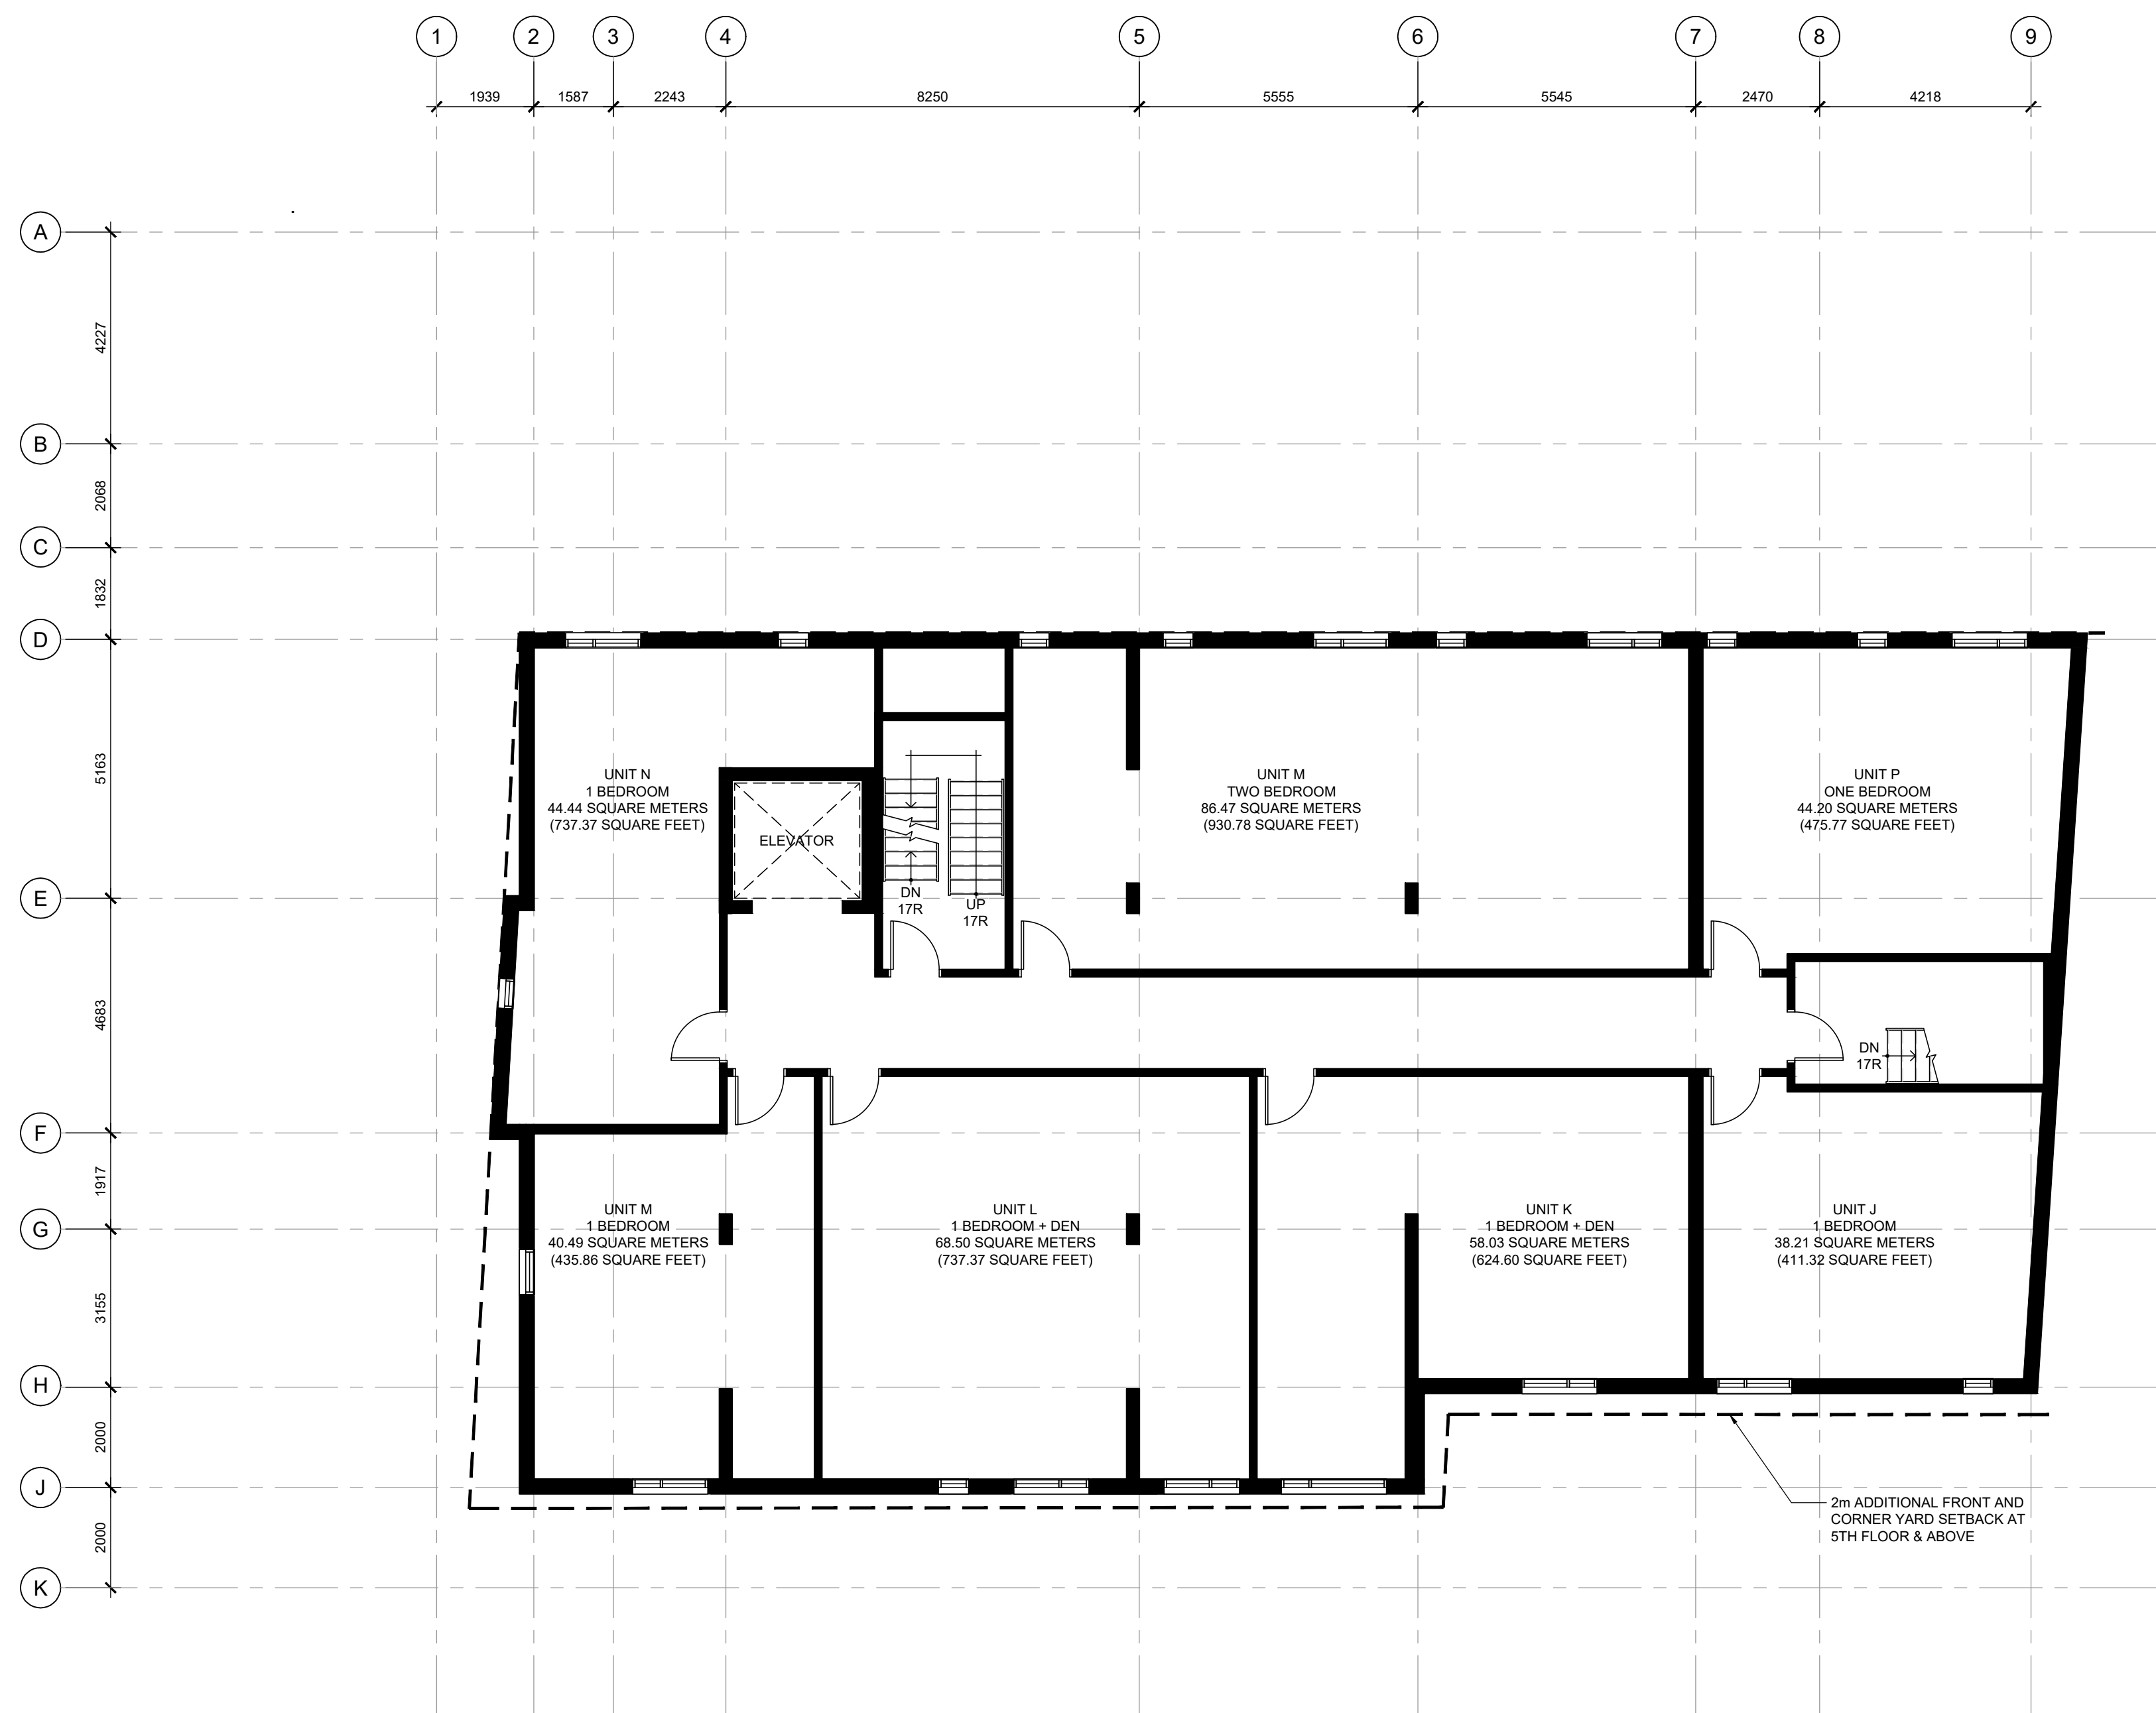

GENERAL NOTES

- DO NOT SCALE DRAWINGS; ONLY FIGURED DIMENSIONS ARE TO BE USED. WHERE DOUBT EXISTS, FILE REQUEST FOR INTERPRETATION AND REQUEST CLARITY.
- IT IS THE RESPONSIBILITY OF THE GENERAL CONTRACTOR TO VERIFY DIMENSIONS ON SITE; REPORT DISCREPANCIES TO THE ARCHITECT PROMPTLY.
- GENERAL CONTRACTOR TO TAKE INTO ACCOUNT CONSTRUCTION TOLERANCE; GENERAL CONTRACTOR TO COORDINATE THE WORK OF DIFFERENT TRADES TO COMPLY WITH DESIGN INTENT.
- ALL WORK DESCRIBED IN THESE DRAWINGS AND SPECIFICATIONS ARE TO COMPLY WITH THE CURRENT EDITION OF THE ONTARIO BUILDING CODE (2012) OR NATIONAL BUILDING CODE (2010) INCLUDING MOST RECENT AMENDMENTS.
- DRAWINGS AND SPECIFICATIONS ARE COMPLEMENTARY AND ARE TO BE READ TOGETHER.

COPYRIGHT
 THIS DRAWING IS AN INSTRUMENT OF SERVICE AND IS PROTECTED BY COPYRIGHT AND IS THE SOLE PROPERTY OF ARCHITECTS DCA INC. COPIES, INCLUDING ELECTRONIC COPIES MAY ONLY BE USED FOR THE PURPOSE INTENDED, FOR THE SINGLE PROJECT FOR WHICH THEY ARE ISSUED AND MAY NOT BE OFFERED FOR SALE OR TRANSFER WITHOUT THE EXPRESS WRITTEN PERMISSION OF THE ARCHITECT.

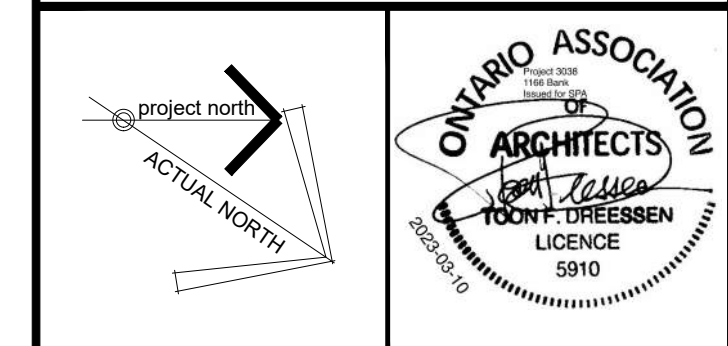

ISSUE RECORD:

NO.	DESCRIPTION	DATE
1	ISSUED FOR SITE PLAN COORDINATION	2022-11-03
2	ISSUED FOR SITE PLAN COORDINATION	2022-12-09
3	ISSUED FOR COORDINATION	2023-01-20
4	ISSUED FOR COORDINATION	2023-02-01
5	ISSUED FOR SITE PLAN CONTROL	2023-03-10

CONSULTANTS
EXP
 CIVIL ENGINEERS
 TEL: 613-686-1899
JAMES B. LENNOX & ASSOCIATES INC.
 LANDSCAPE ARCHITECTS
 TEL: 613-722-5168
NOVATECH
 PLANNERS
 TEL: 613-254-9643

CLIENT
AMBASSADOR REALTY INC.
 185 SOMERSET ST. W., OTTAWA, ONTARIO
 TEL: 613-233-1104




PROJECT TITLE
 1166 BANK STREET

DRAWING TITLE
 FLOOR PLAN: 6TH FLOOR

DATE	DRAWN	JOB NO.	DRAWING NO.
OCT. 2022	IC	3038	A205
SCALE	REVIEWED		
1:100	TD DR		


ARCHITECTURAL

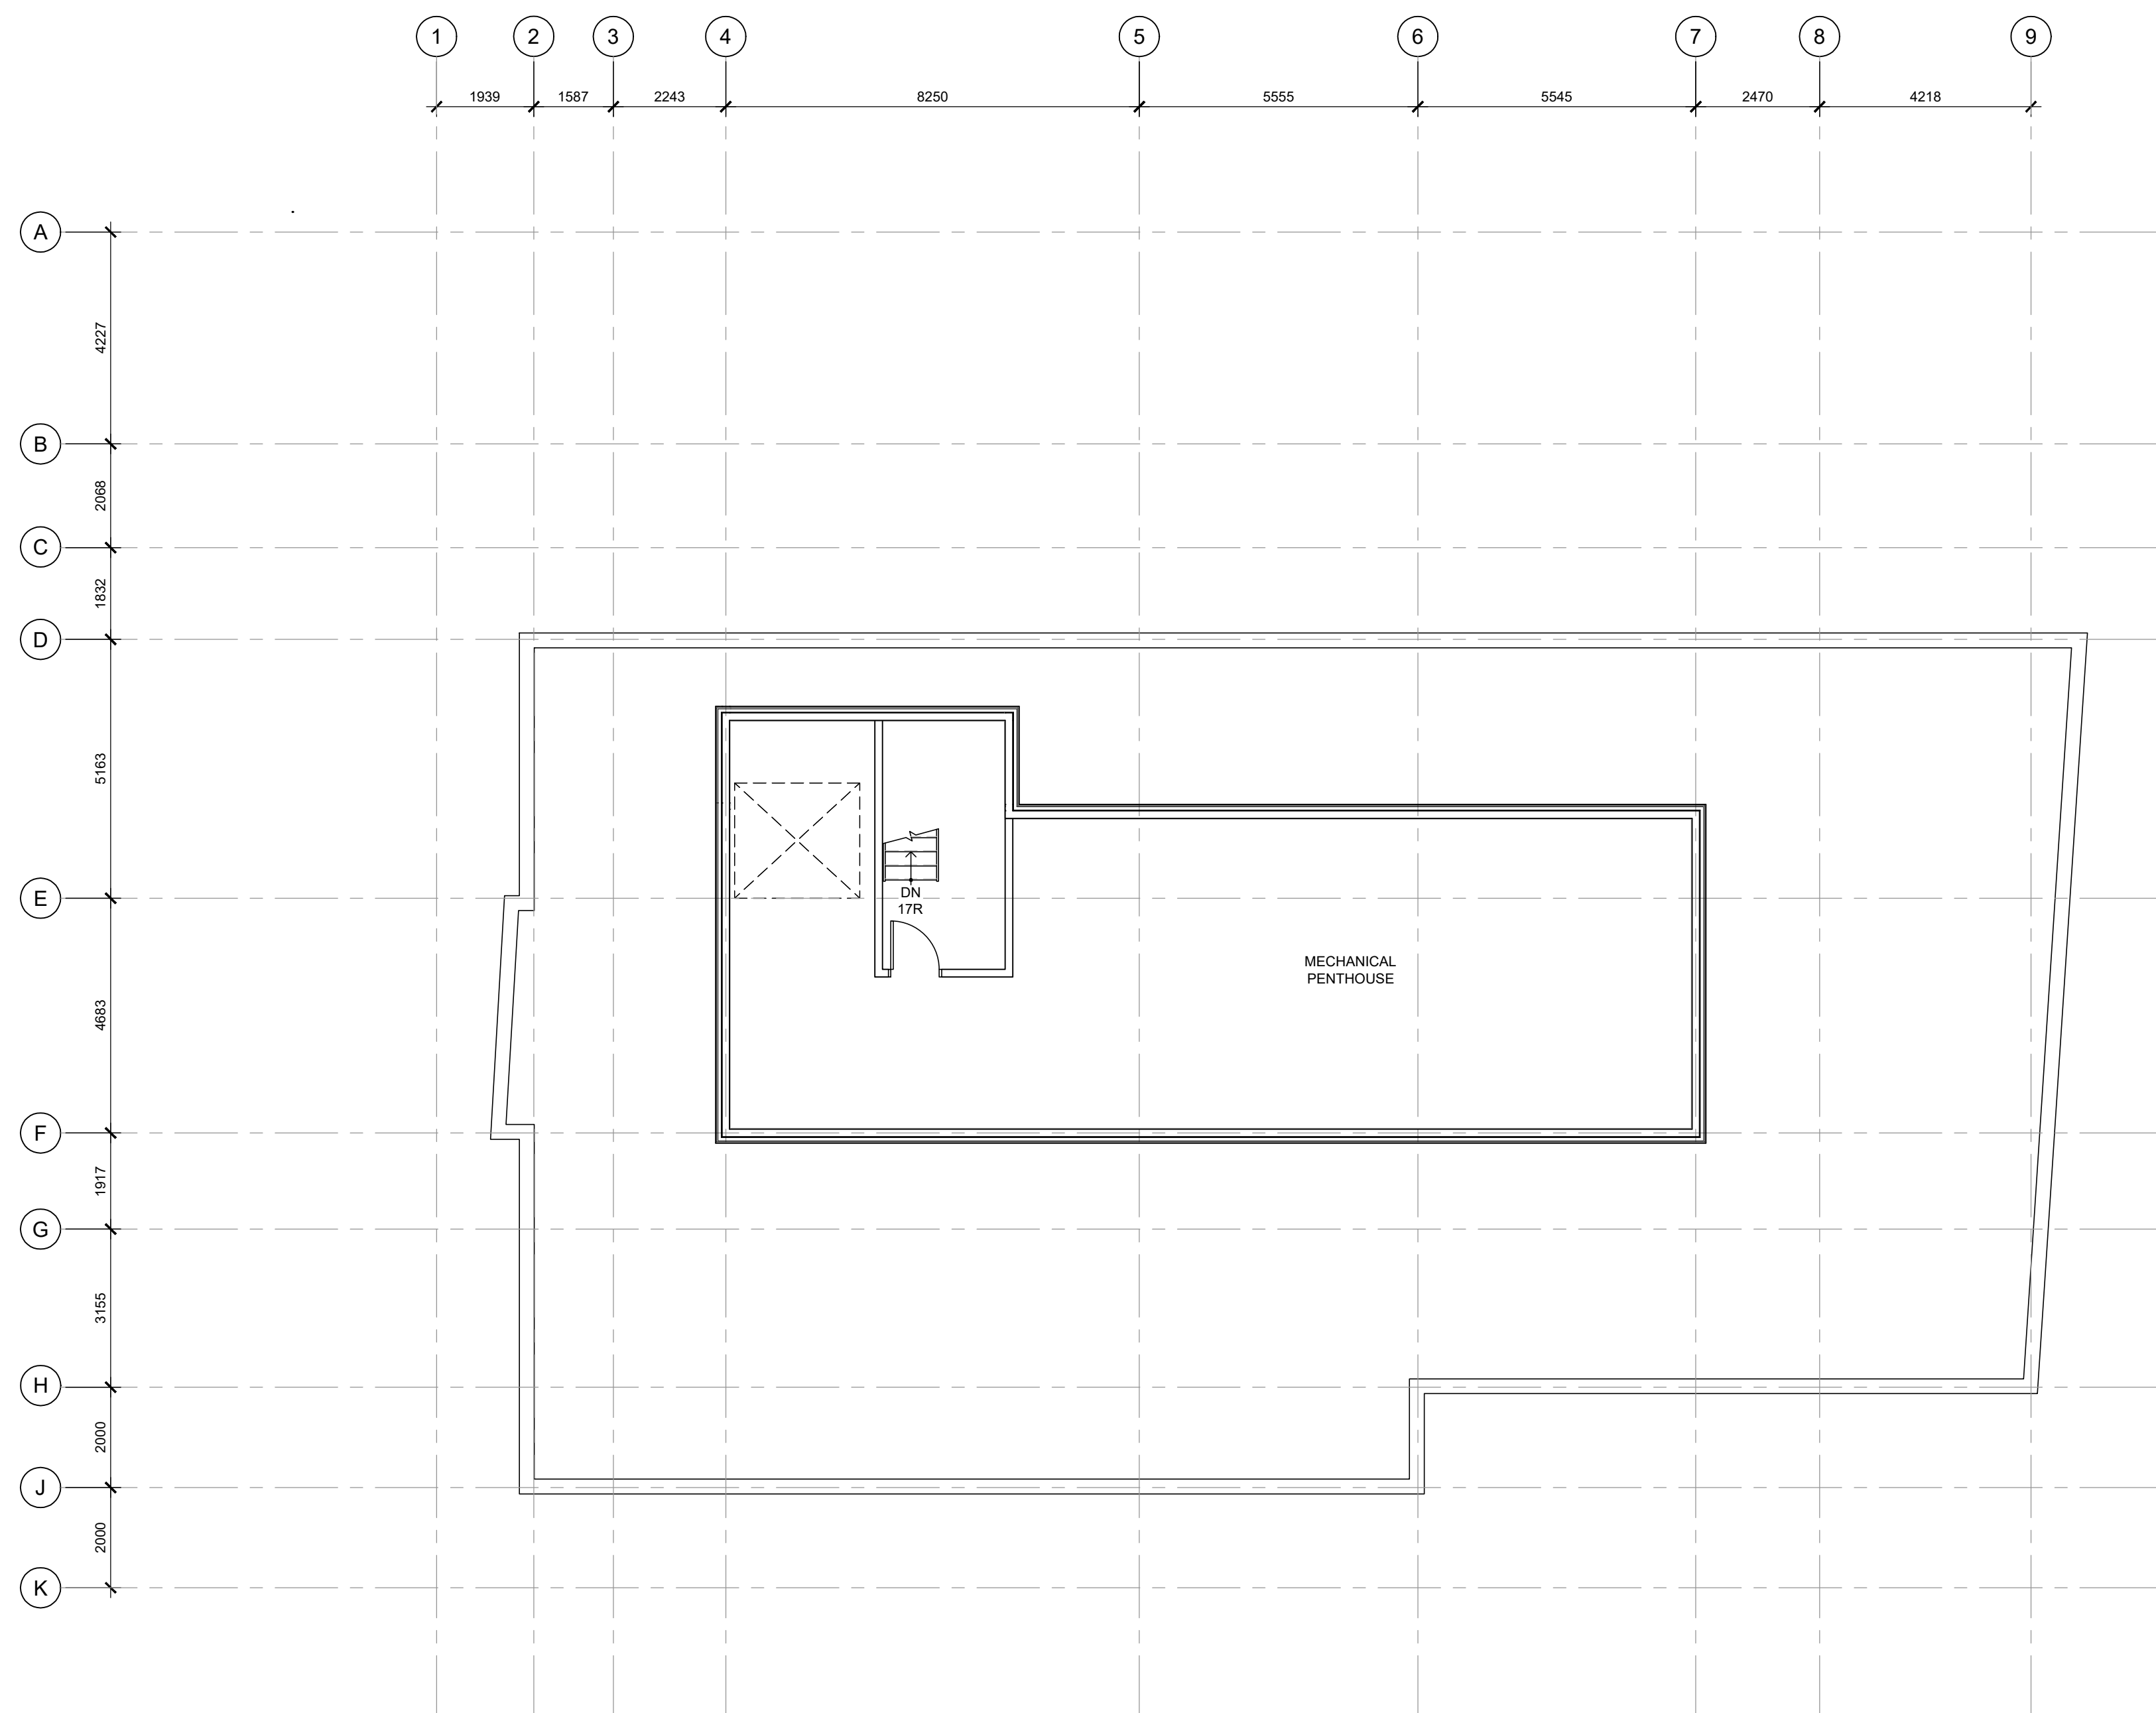

GENERAL NOTES

- DO NOT SCALE DRAWINGS; ONLY FIGURED DIMENSIONS ARE TO BE USED. WHERE DOUBT EXISTS, FILE REQUEST FOR INTERPRETATION AND REQUEST CLARITY.
- IT IS THE RESPONSIBILITY OF THE GENERAL CONTRACTOR TO VERIFY DIMENSIONS ON SITE. REPORT DISCREPANCIES TO THE ARCHITECT PROMPTLY.
- GENERAL CONTRACTOR TO TAKE INTO ACCOUNT CONSTRUCTION TOLERANCE. GENERAL CONTRACTOR TO COORDINATE THE WORK OF DIFFERENT TRADES TO COMPLY WITH DESIGN INTENT.
- ALL WORK DESCRIBED IN THESE DRAWINGS AND SPECIFICATIONS ARE TO COMPLY WITH THE CURRENT EDITION OF THE ONTARIO BUILDING CODE (2012) OR NATIONAL BUILDING CODE (2010) INCLUDING MOST RECENT AMENDMENTS.
- DRAWINGS AND SPECIFICATIONS ARE COMPLEMENTARY AND ARE TO BE READ TOGETHER.

COPYRIGHT
 THIS DRAWING IS AN INSTRUMENT OF SERVICE AND IS PROTECTED BY COPYRIGHT AND IS THE SOLE PROPERTY OF ARCHITECTS DCA INC. COPIES, INCLUDING ELECTRONIC COPIES MAY ONLY BE USED FOR THE PURPOSE INTENDED, FOR THE SINGLE PROJECT FOR WHICH THEY ARE ISSUED AND MAY NOT BE OFFERED FOR SALE OR TRANSFER WITHOUT THE EXPRESS WRITTEN PERMISSION OF THE ARCHITECT.

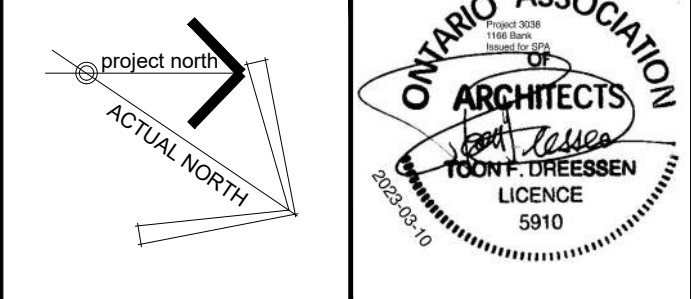

ISSUE RECORD:

NO.	DESCRIPTION	DATE
1	ISSUED FOR SITE PLAN COORDINATION	2022-11-03
2	ISSUED FOR SITE PLAN COORDINATION	2022-12-09
3	ISSUED FOR COORDINATION	2023-01-20
4	ISSUED FOR COORDINATION	2023-02-01
5	ISSUED FOR SITE PLAN CONTROL	2023-03-10

CONSULTANTS
EXP
 CIVIL ENGINEERS
 TEL: 613-686-1899

JAMES B. LENNOX & ASSOCIATES INC.
 LANDSCAPE ARCHITECTS
 TEL: 613-722-5168

NOVATECH
 PLANNERS
 TEL: 613-254-9643

CLIENT
AMBASSADOR REALTY INC.
 185 SOMERSET ST. W., OTTAWA, ONTARIO
 TEL: 613-253-1104




PROJECT TITLE
 1166 BANK STREET

DRAWING TITLE
 FLOOR PLAN: PENTHOUSE

DATE OCT. 2022	DRAWN IC	JOB NO. 3038	DRAWING NO. A206
SCALE 1:100	REVIEWED TD DR		

ARCHITECTURAL

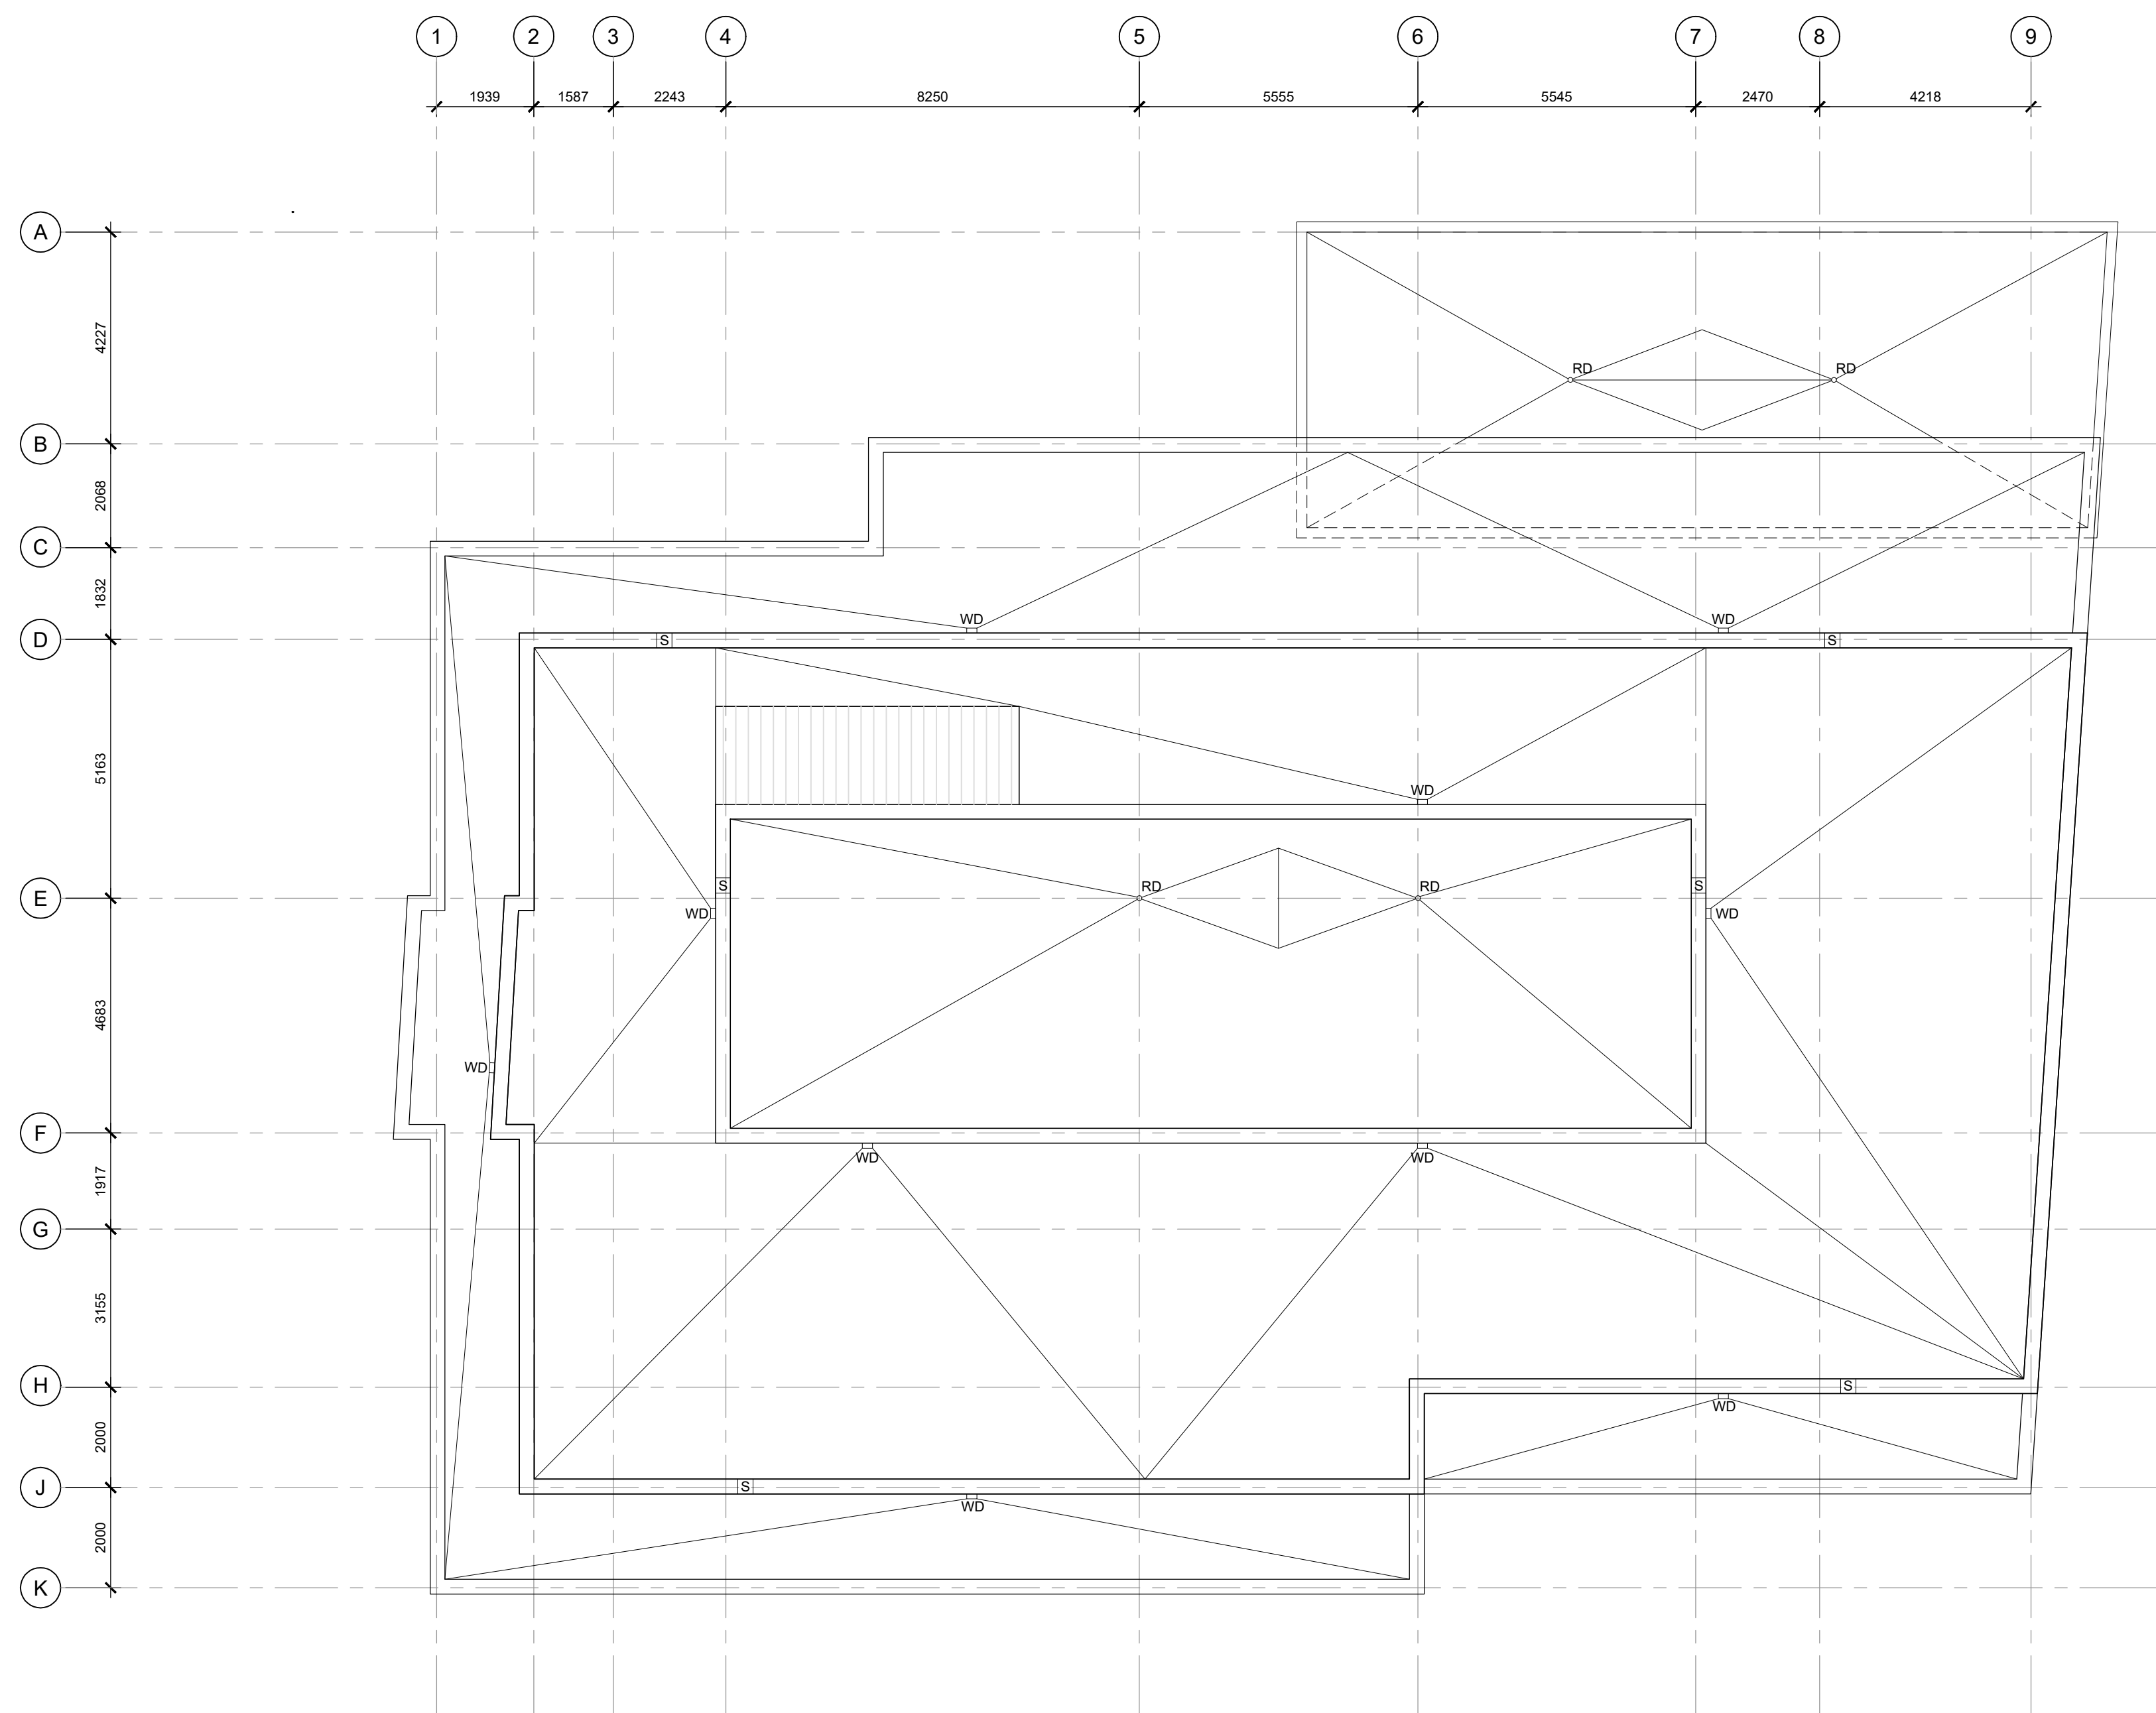

ROOF PLAN NOTES:

- MECHANICAL SHOWN FOR COORDINATION PURPOSES. REFER TO MECHANICAL DOCUMENTS.


ROOF PLAN LEGEND:

RD	LOCATION OF ROOF DRAIN
S	LOCATION OF SCUPPER
WD	LOCATION OF WALL DRAIN

- GENERAL NOTES**
- DO NOT SCALE DRAWINGS; ONLY FIGURED DIMENSIONS ARE TO BE USED. WHERE DOUBT EXISTS, FILE REQUEST FOR INTERPRETATION AND REQUEST CLARITY.
 - IT IS THE RESPONSIBILITY OF THE GENERAL CONTRACTOR TO VERIFY DIMENSIONS ON SITE; REPORT DISCREPANCIES TO THE ARCHITECT PROMPTLY.
 - GENERAL CONTRACTOR TO TAKE INTO ACCOUNT CONSTRUCTION TOLERANCE; GENERAL CONTRACTOR TO COORDINATE THE WORK OF DIFFERENT TRADES TO COMPLY WITH DESIGN INTENT.
 - ALL WORK DESCRIBED IN THESE DRAWINGS AND SPECIFICATIONS ARE TO COMPLY WITH THE CURRENT EDITION OF THE ONTARIO BUILDING CODE (2012) OR NATIONAL BUILDING CODE (2010) INCLUDING MOST RECENT AMENDMENTS.
 - DRAWINGS AND SPECIFICATIONS ARE COMPLEMENTARY AND ARE TO BE READ TOGETHER.

COPYRIGHT

THIS DRAWING IS AN INSTRUMENT OF SERVICE AND IS PROTECTED BY COPYRIGHT AND IS THE SOLE PROPERTY OF ARCHITECTS DCA INC. COPIES, INCLUDING ELECTRONIC COPIES MAY ONLY BE USED FOR THE PURPOSE INTENDED, FOR THE SINGLE PROJECT FOR WHICH THEY ARE ISSUED AND MAY NOT BE OFFERED FOR SALE OR TRANSFER WITHOUT THE EXPRESS WRITTEN PERMISSION OF THE ARCHITECT.

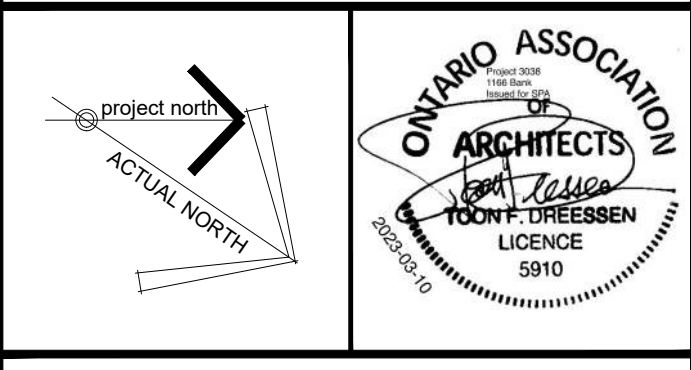

ISSUE RECORD:

NO.	DESCRIPTION	DATE
1	ISSUED FOR SITE PLAN COORDINATION	2022-11-03
2	ISSUED FOR SITE PLAN COORDINATION	2022-12-09
3	ISSUED FOR COORDINATION	2023-01-20
4	ISSUED FOR COORDINATION	2023-02-01
5	ISSUED FOR SITE PLAN CONTROL	2023-03-10

CONSULTANTS

EXP
CIVIL ENGINEERS
TEL: 613-686-1899

JAMES B. LENNOX & ASSOCIATES INC.
LANDSCAPE ARCHITECTS
TEL: 613-722-5168

NOVATECH
PLANNERS
TEL: 613-254-9643

CLIENT

AMBASSADOR REALTY INC.
185 SOMERSET ST. W., OTTAWA, ONTARIO
TEL: 613-233-1104



PROJECT TITLE

1166 BANK STREET

DRAWING TITLE

ROOF PLAN

DATE OCT. 2022	DRAWN IC	JOB NO. 3038	DRAWING NO. A207
SCALE 1:100	REVIEWED TD DR		

ARCHITECTURAL




- ELEVATION NOTES:**
- MECHANICAL SHOWN FOR COORDINATION PURPOSES. REFER TO MECHANICAL DOCUMENTS.
 - POWER DOOR OPERATOR BUTTONS TO BE LOCATED 900-1100mm ABOVE GROUND / FLOOR AND 600-1500mm FROM DOOR SWING WHEN DOOR OPENS TOWARDS THE CONTROL.
- ELEVATION LEGEND:**
- PROPERTY LINE
 - SET BACK LINE
- FDC LOCATION OF FIRE DEPARTMENT CONNECTION
 PDO LOCATION OF POWER DOOR OPERATOR
 S LOCATION OF THRU-WALL SCUPPER
- ELEVATION FINISH LEGEND:**
- MASONRY VENEER: BRICK
 - MASONRY VENEER: STONE
 - CORRUGATED METAL SIDING: HORIZONTAL
 - CORRUGATED METAL SIDING: VERTICAL
 - VENTILATED CLADDING SYSTEM: FINISH 1
 - VENTILATED CLADDING SYSTEM: FINISH 2
 - ARCHITECTURAL METAL PANEL: FINISH 1

- GENERAL NOTES**
- DO NOT SCALE DRAWINGS; ONLY FIGURED DIMENSIONS ARE TO BE USED. WHERE DOUBT EXISTS, FILE REQUEST FOR INTERPRETATION AND REQUEST CLARITY.
 - IT IS THE RESPONSIBILITY OF THE GENERAL CONTRACTOR TO VERIFY DIMENSIONS ON SITE. REPORT DISCREPANCIES TO THE ARCHITECT PROMPTLY.
 - GENERAL CONTRACTOR TO TAKE INTO ACCOUNT CONSTRUCTION TOLERANCE. GENERAL CONTRACTOR TO COORDINATE THE WORK OF DIFFERENT TRADES TO COMPLY WITH DESIGN INTENT.
 - ALL WORK DESCRIBED IN THESE DRAWINGS AND SPECIFICATIONS ARE TO COMPLY WITH THE CURRENT EDITION OF THE ONTARIO BUILDING CODE (2012) OR NATIONAL BUILDING CODE (2010) INCLUDING MOST RECENT AMENDMENTS.
 - DRAWINGS AND SPECIFICATIONS ARE COMPLEMENTARY AND ARE TO BE READ TOGETHER.

COPYRIGHT

THIS DRAWING IS AN INSTRUMENT OF SERVICE AND IS PROTECTED BY COPYRIGHT AND IS THE SOLE PROPERTY OF ARCHITECTS DCA INC. COPIES, INCLUDING ELECTRONIC COPIES MAY ONLY BE USED FOR THE PURPOSE INTENDED, FOR THE SINGLE PROJECT FOR WHICH THEY ARE ISSUED AND MAY NOT BE OFFERED FOR SALE OR TRANSFER WITHOUT THE EXPRESS WRITTEN PERMISSION OF THE ARCHITECT.

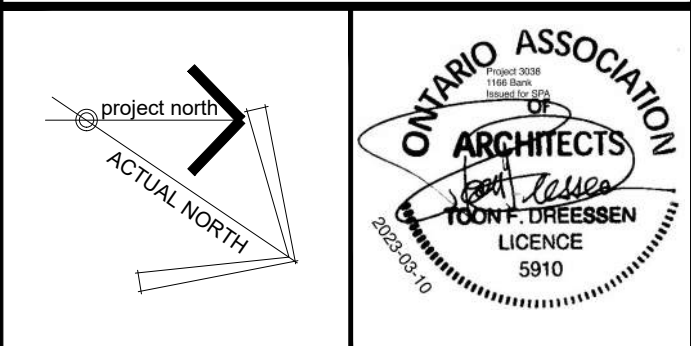

ISSUE RECORD:

NO.	DESCRIPTION	DATE
1	ISSUED FOR SITE PLAN COORDINATION	2022-11-03
2	ISSUED FOR SITE PLAN COORDINATION	2022-12-09
3	ISSUED FOR COORDINATION	2023-01-20
4	ISSUED FOR COORDINATION	2023-02-01
5	ISSUED FOR SITE PLAN CONTROL	2023-03-10

CONSULTANTS

EXP
 CIVIL ENGINEERS
 TEL: 613-686-1899

JAMES B. LENNOX & ASSOCIATES INC.
 LANDSCAPE ARCHITECTS
 TEL: 613-722-5168

NOVATECH
 PLANNERS
 TEL: 613-254-9643

CLIENT

AMBASSADOR REALTY INC.
 185 SOMERSET ST. W., OTTAWA, ONTARIO
 TEL: 613-253-1104



PROJECT TITLE

1166 BANK STREET

DRAWING TITLE

EAST ELEVATION

DATE	DRAWN	JOB NO.	DRAWING NO.
OCT. 2022	IC	3038	A300
SCALE	REVIEWED		
1:100	TD DR		

ARCHITECTURAL



ELEVATION NOTES:

- MECHANICAL SHOWN FOR COORDINATION PURPOSES. REFER TO MECHANICAL DOCUMENTS.
- POWER DOOR OPERATOR BUTTONS TO BE LOCATED 900-1100mm ABOVE GROUND / FLOOR AND 600-1500mm FROM DOOR SWING WHEN DOOR OPENS TOWARDS THE CONTROL.

ELEVATION LEGEND:

- PROPERTY LINE
- SET BACK LINE

FDC LOCATION OF FIRE DEPARTMENT CONNECTION

PDO LOCATION OF POWER DOOR OPERATOR

S LOCATION OF THRU-WALL SCUPPER

ELEVATION FINISH LEGEND:


- MASONRY VENEER: BRICK
- MASONRY VENEER: STONE
- CORRUGATED METAL SIDING: HORIZONTAL
- CORRUGATED METAL SIDING: VERTICAL
- VENTILATED CLADDING SYSTEM: FINISH 1
- VENTILATED CLADDING SYSTEM: FINISH 2
- ARCHITECTURAL METAL PANEL: FINISH 1

GENERAL NOTES

- DO NOT SCALE DRAWINGS; ONLY FIGURED DIMENSIONS ARE TO BE USED. WHERE DOUBT EXISTS, FILE REQUEST FOR INTERPRETATION AND REQUEST CLARITY.
- IT IS THE RESPONSIBILITY OF THE GENERAL CONTRACTOR TO VERIFY DIMENSIONS ON SITE. REPORT DISCREPANCIES TO THE ARCHITECT PROMPTLY.
- GENERAL CONTRACTOR TO TAKE INTO ACCOUNT CONSTRUCTION TOLERANCE. GENERAL CONTRACTOR TO COORDINATE THE WORK OF DIFFERENT TRADES TO COMPLY WITH DESIGN INTENT.
- ALL WORK DESCRIBED IN THESE DRAWINGS AND SPECIFICATIONS ARE TO COMPLY WITH THE CURRENT EDITION OF THE ONTARIO BUILDING CODE (2012) OR NATIONAL BUILDING CODE (2010) INCLUDING MOST RECENT AMENDMENTS.
- DRAWINGS AND SPECIFICATIONS ARE COMPLEMENTARY AND ARE TO BE READ TOGETHER.

COPYRIGHT

THIS DRAWING IS AN INSTRUMENT OF SERVICE AND IS PROTECTED BY COPYRIGHT AND IS THE SOLE PROPERTY OF ARCHITECTS DCA INC. COPIES, INCLUDING ELECTRONIC COPIES MAY ONLY BE USED FOR THE PURPOSE INTENDED, FOR THE SINGLE PROJECT FOR WHICH THEY ARE ISSUED AND MAY NOT BE OFFERED FOR SALE OR TRANSFER WITHOUT THE EXPRESS WRITTEN PERMISSION OF THE ARCHITECT.

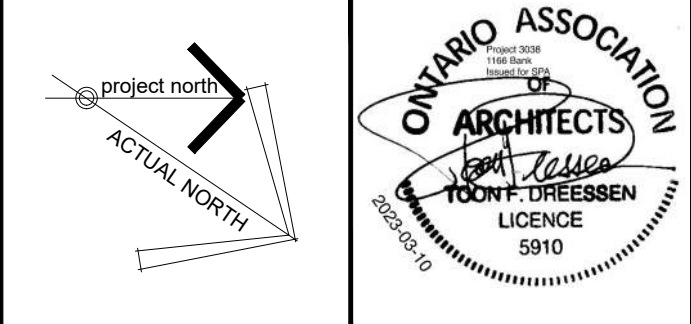

ISSUE RECORD:

NO.	DESCRIPTION	DATE
1	ISSUED FOR SITE PLAN COORDINATION	2022-11-03
2	ISSUED FOR SITE PLAN COORDINATION	2022-12-09
3	ISSUED FOR COORDINATION	2023-01-20
4	ISSUED FOR COORDINATION	2023-02-01
5	ISSUED FOR SITE PLAN CONTROL	2023-03-10

CONSULTANTS

EXP
CIVIL ENGINEERS
TEL: 613-686-1899

JAMES B. LENNOX &
ASSOCIATES INC.
LANDSCAPE ARCHITECTS
TEL: 613-722-5168

NOVATECH
PLANNERS
TEL: 613-254-9643

CLIENT

AMBASSADOR REALTY INC.
185 SOMERSET ST. W., OTTAWA, ONTARIO
TEL: 613-253-1104




PROJECT TITLE
1166 BANK STREET

DRAWING TITLE
WEST ELEVATION

DATE	DRAWN	JOB NO.	DRAWING NO.
OCT. 2022	IC	3038	A301
SCALE	REVIEWED		
1:100	TD DR		

ARCHITECTURAL

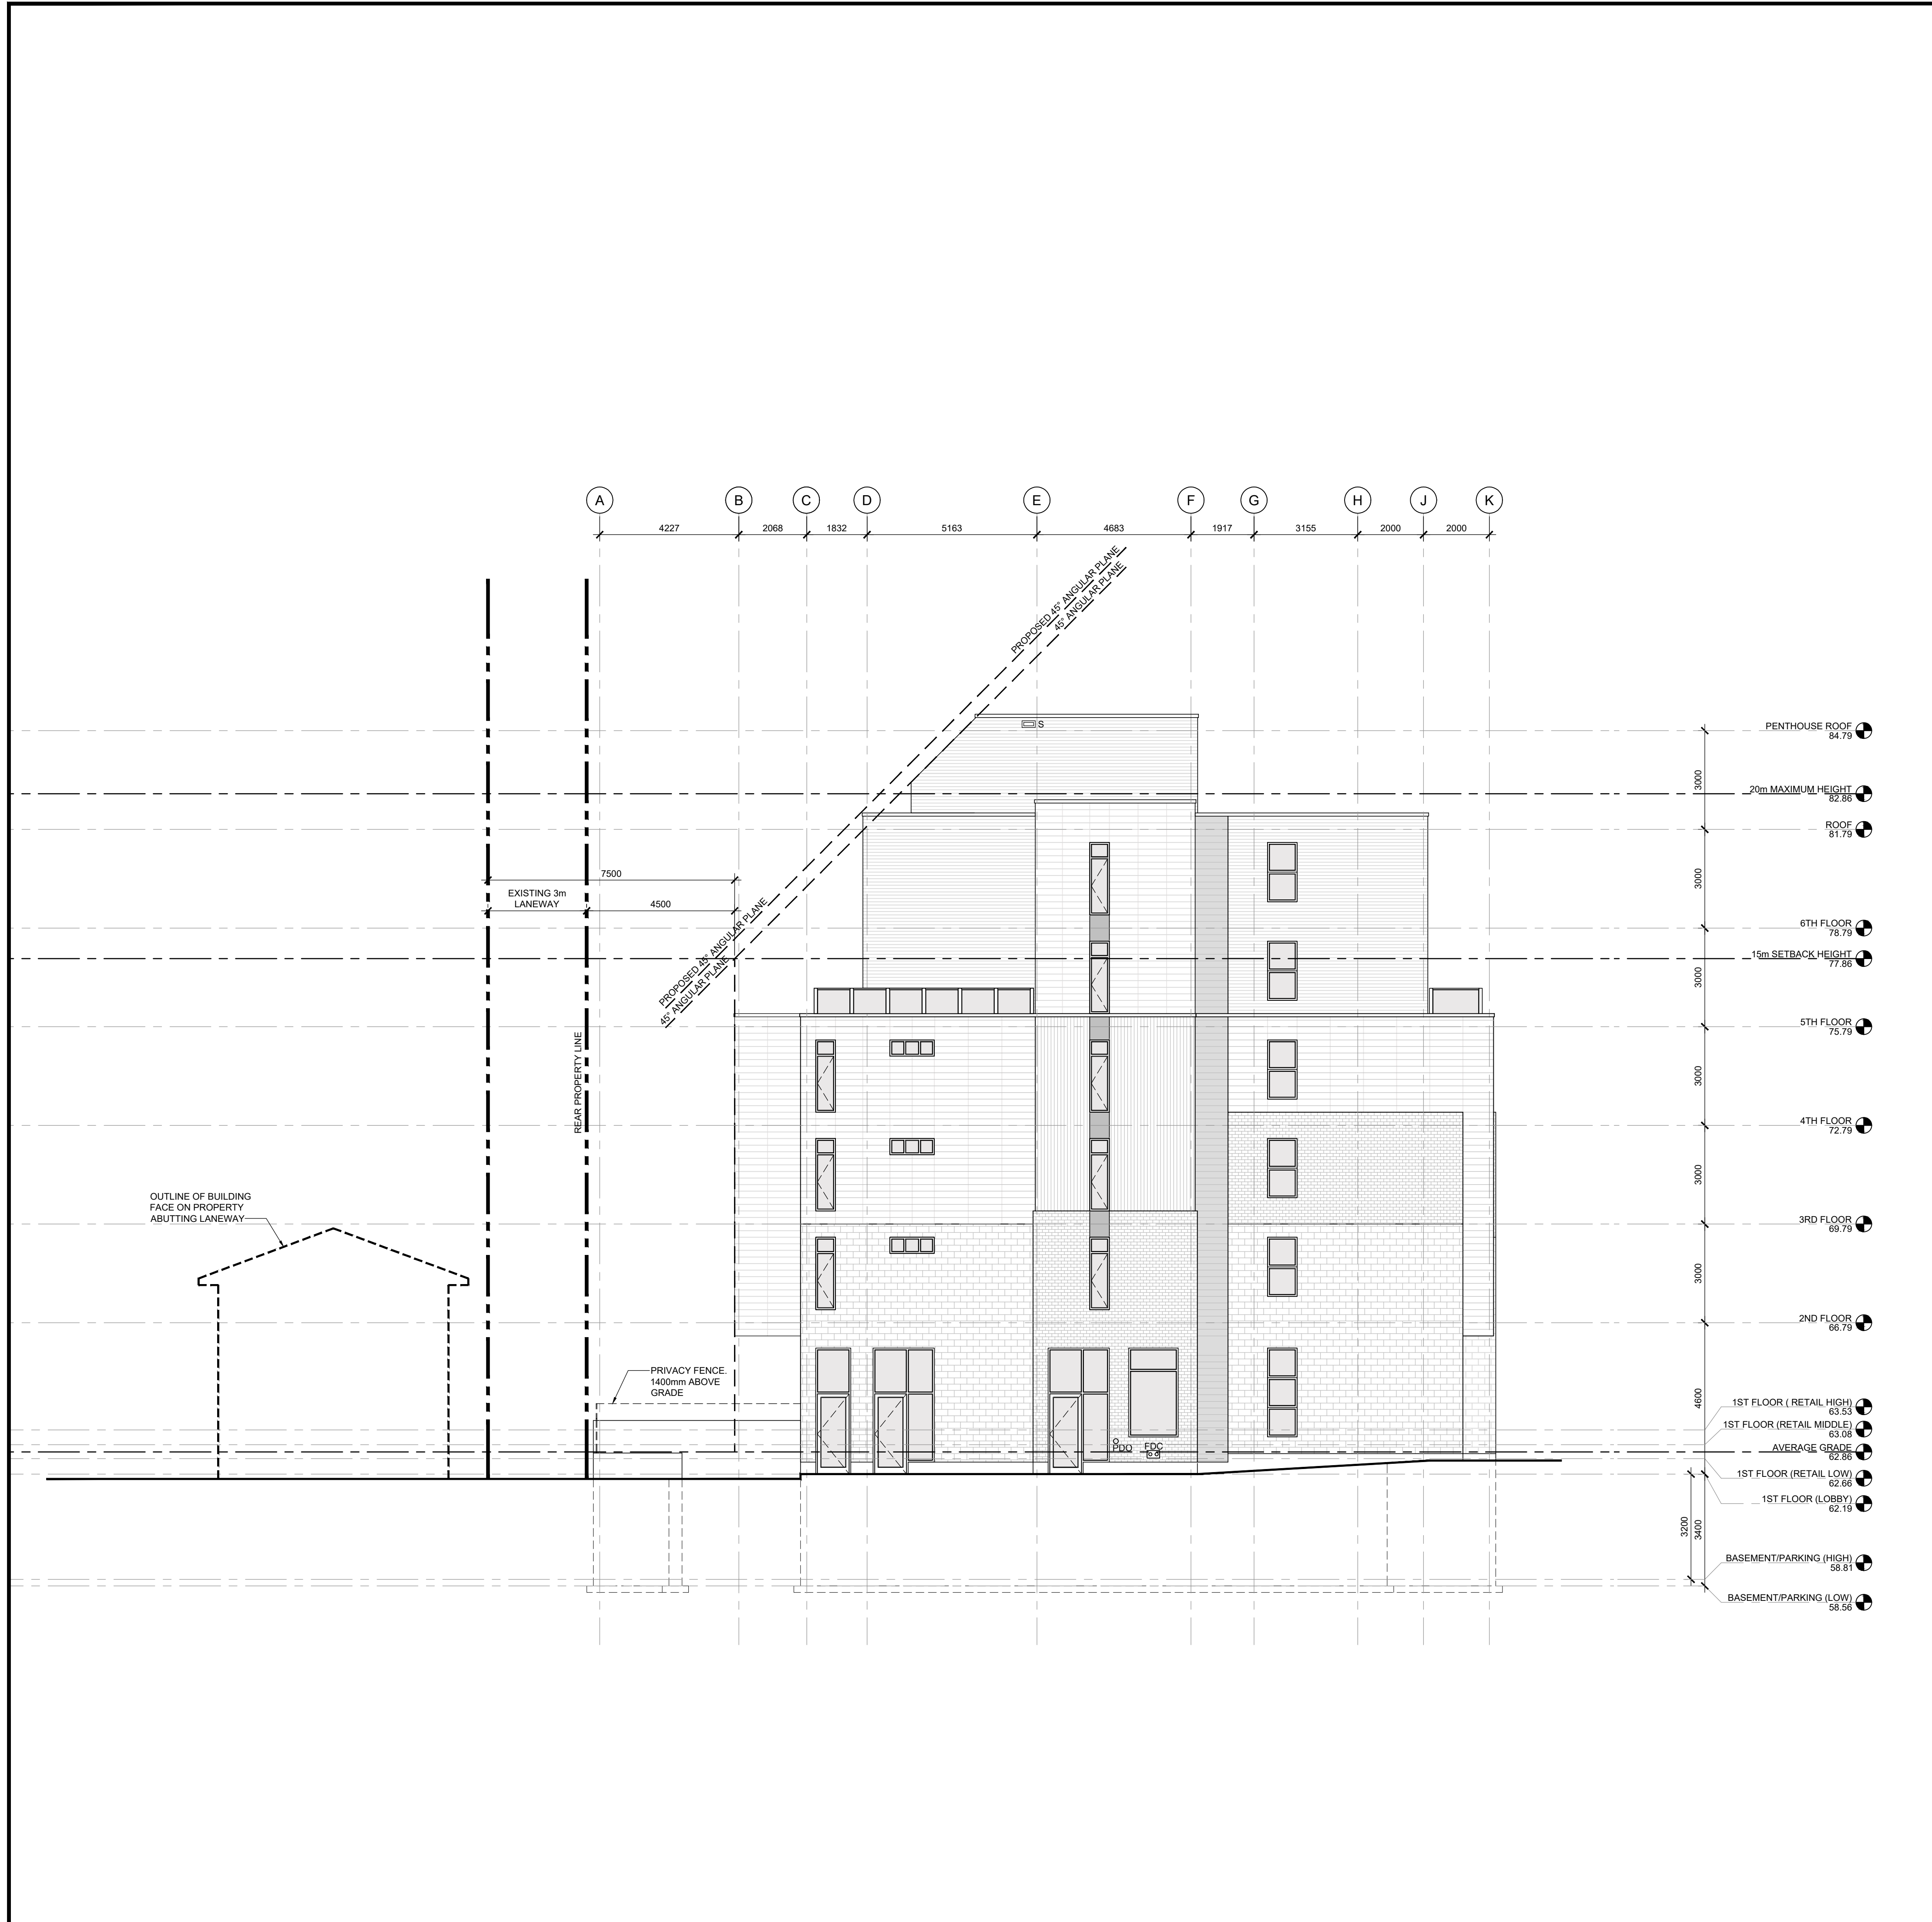


- ELEVATION NOTES:**
- MECHANICAL SHOWN FOR COORDINATION PURPOSES. REFER TO MECHANICAL DOCUMENTS.
 - POWER DOOR OPERATOR BUTTONS TO BE LOCATED 900-1100mm ABOVE GROUND / FLOOR AND 600-1500mm FROM DOOR SWING WHEN DOOR OPENS TOWARDS THE CONTROL.
- ELEVATION LEGEND:**
- PROPERTY LINE
 - SET BACK LINE
- FDC** LOCATION OF FIRE DEPARTMENT CONNECTION
PDO LOCATION OF POWER DOOR OPERATOR
S LOCATION OF THRU-WALL SCUPPER
- ELEVATION FINISH LEGEND:**
- MASONRY VENEER: BRICK
 - MASONRY VENEER: STONE
 - CORRUGATED METAL SIDING: HORIZONTAL
 - CORRUGATED METAL SIDING: VERTICAL
 - VENTILATED CLADDING SYSTEM: FINISH 1
 - VENTILATED CLADDING SYSTEM: FINISH 2
 - ARCHITECTURAL METAL PANEL: FINISH 1

GENERAL NOTES

- DO NOT SCALE DRAWINGS; ONLY FIGURED DIMENSIONS ARE TO BE USED. WHERE DOUBT EXISTS, FILE REQUEST FOR INTERPRETATION AND REQUEST CLARITY.
- IT IS THE RESPONSIBILITY OF THE GENERAL CONTRACTOR TO VERIFY DIMENSIONS ON SITE. REPORT DISCREPANCIES TO THE ARCHITECT PROMPTLY.
- GENERAL CONTRACTOR TO TAKE INTO ACCOUNT CONSTRUCTION TOLERANCE. GENERAL CONTRACTOR TO COORDINATE THE WORK OF DIFFERENT TRADES TO COMPLY WITH DESIGN INTENT.
- ALL WORK DESCRIBED IN THESE DRAWINGS AND SPECIFICATIONS ARE TO COMPLY WITH THE CURRENT EDITION OF THE ONTARIO BUILDING CODE (2012) OR NATIONAL BUILDING CODE (2010) INCLUDING MOST RECENT AMENDMENTS.
- DRAWINGS AND SPECIFICATIONS ARE COMPLEMENTARY AND ARE TO BE READ TOGETHER.

COPYRIGHT

THIS DRAWING IS AN INSTRUMENT OF SERVICE AND IS PROTECTED BY COPYRIGHT AND IS THE SOLE PROPERTY OF ARCHITECTS DCA INC. COPIES, INCLUDING ELECTRONIC COPIES MAY ONLY BE USED FOR THE PURPOSE INTENDED, FOR THE SINGLE PROJECT FOR WHICH THEY ARE ISSUED AND MAY NOT BE OFFERED FOR SALE OR TRANSFER WITHOUT THE EXPRESS WRITTEN PERMISSION OF THE ARCHITECT.

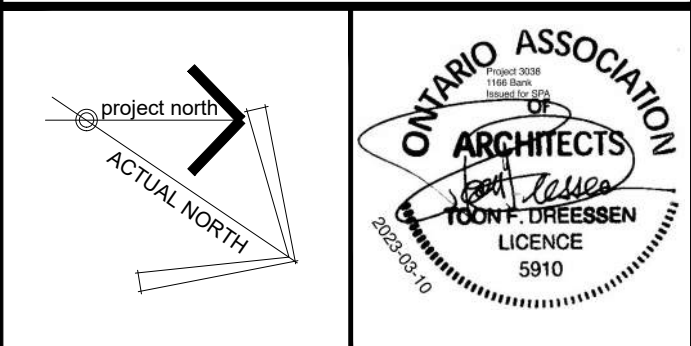

ISSUE RECORD:

NO.	DESCRIPTION	DATE
1	ISSUED FOR SITE PLAN COORDINATION	2022-11-03
2	ISSUED FOR SITE PLAN COORDINATION	2022-12-09
3	ISSUED FOR COORDINATION	2023-01-20
4	ISSUED FOR COORDINATION	2023-02-01
5	ISSUED FOR SITE PLAN CONTROL	2023-03-10

CONSULTANTS

EXP
 CIVIL ENGINEERS
 TEL: 613-686-1899

JAMES B. LENNOX & ASSOCIATES INC.
 LANDSCAPE ARCHITECTS
 TEL: 613-722-5168

NOVATECH
 PLANNERS
 TEL: 613-254-9643

CLIENT

AMBASSADOR REALTY INC.
 185 SOMERSET ST. W., OTTAWA, ONTARIO
 TEL: 613-253-1104



PROJECT TITLE


1166 BANK STREET

DRAWING TITLE

SOUTH ELEVATION

DATE	DRAWN	JOB NO.	DRAWING NO.
OCT. 2022	IC	3038	A302
SCALE	REVIEWED		
1:100	TD DR		

ARCHITECTURAL

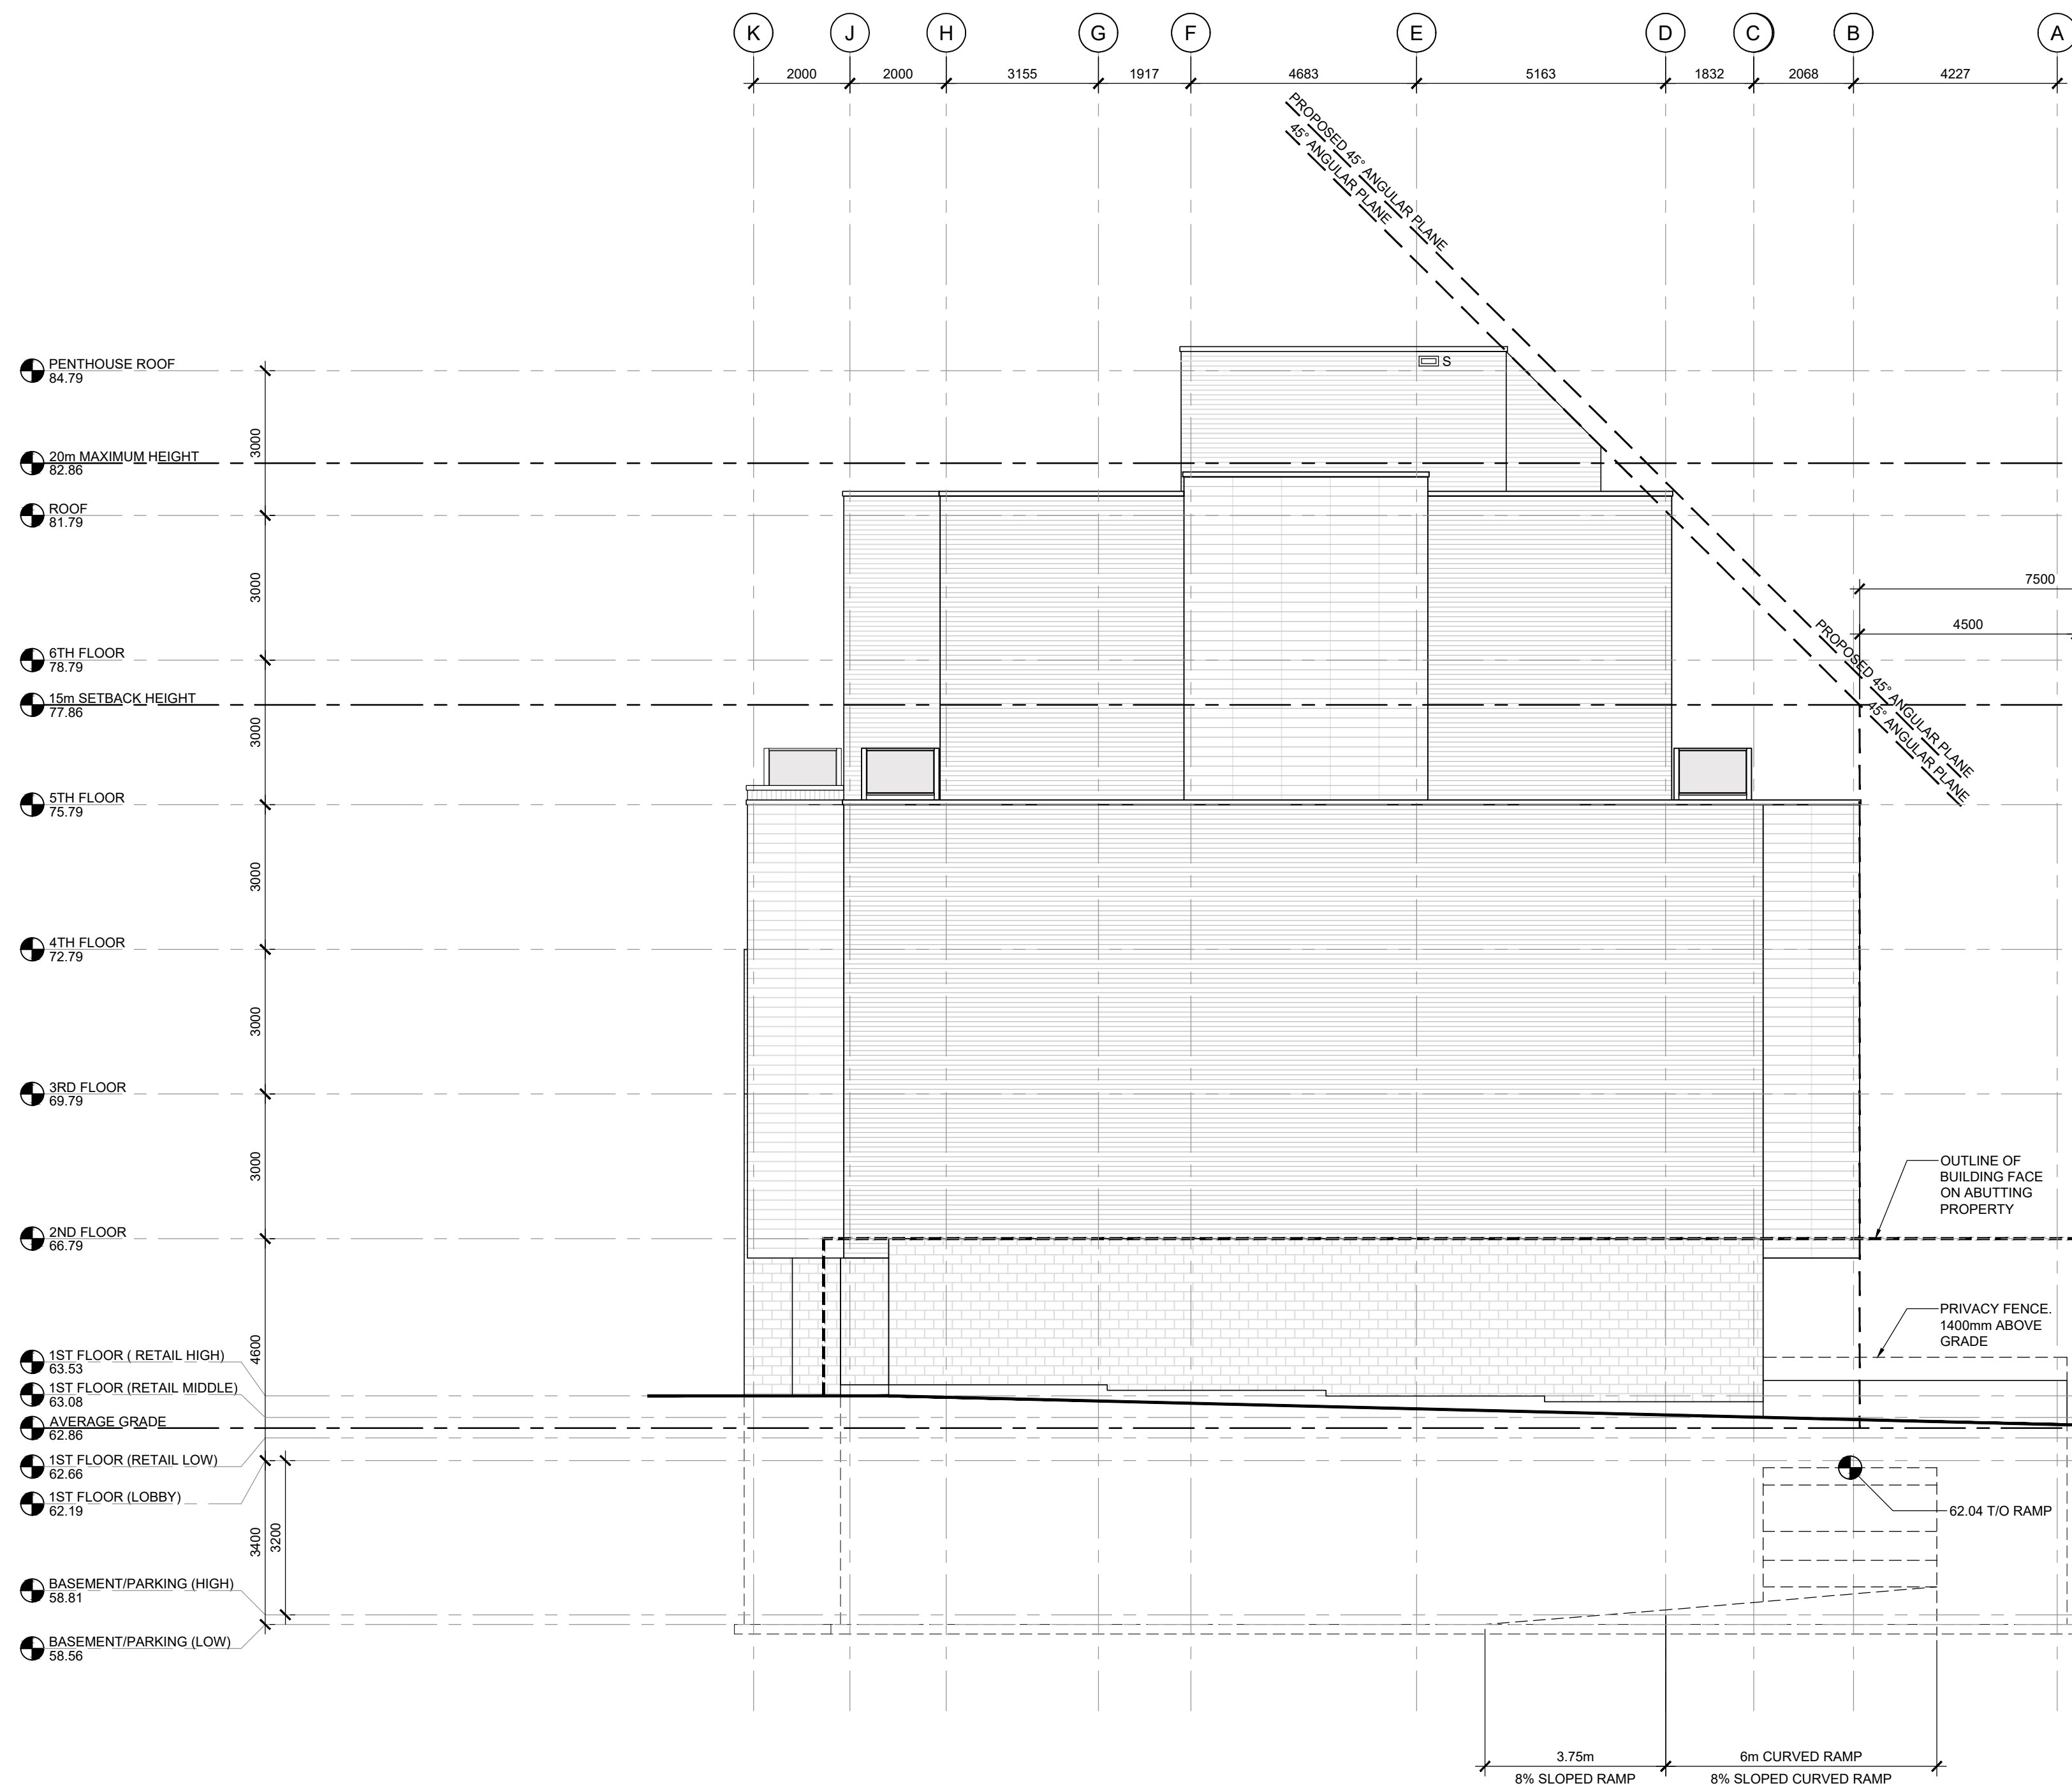


- ELEVATION NOTES:**
- MECHANICAL SHOWN FOR COORDINATION PURPOSES. REFER TO MECHANICAL DOCUMENTS.
 - POWER DOOR OPERATOR BUTTONS TO BE LOCATED 900-1100mm ABOVE GROUND / FLOOR AND 600-1500mm FROM DOOR SWING WHEN DOOR OPENS TOWARDS THE CONTROL.
- ELEVATION LEGEND:**
- PROPERTY LINE
 - SET BACK LINE
- FDC** LOCATION OF FIRE DEPARTMENT CONNECTION
PDO LOCATION OF POWER DOOR OPERATOR
S LOCATION OF THRU-WALL SCUPPER
- ELEVATION FINISH LEGEND:**
- MASONRY VENEER: BRICK
 - MASONRY VENEER: STONE
 - CORRUGATED METAL SIDING: HORIZONTAL
 - CORRUGATED METAL SIDING: VERTICAL
 - VENTILATED CLADDING SYSTEM: FINISH 1
 - VENTILATED CLADDING SYSTEM: FINISH 2
 - ARCHITECTURAL METAL PANEL: FINISH 1

- GENERAL NOTES**
- DO NOT SCALE DRAWINGS; ONLY FIGURED DIMENSIONS ARE TO BE USED. WHERE DOUBT EXISTS, FILE REQUEST FOR INTERPRETATION AND REQUEST CLARITY.
 - IT IS THE RESPONSIBILITY OF THE GENERAL CONTRACTOR TO VERIFY DIMENSIONS ON SITE. REPORT DISCREPANCIES TO THE ARCHITECT PROMPTLY.
 - GENERAL CONTRACTOR TO TAKE INTO ACCOUNT CONSTRUCTION TOLERANCE. GENERAL CONTRACTOR TO COORDINATE THE WORK OF DIFFERENT TRADES TO COMPLY WITH DESIGN INTENT.
 - ALL WORK DESCRIBED IN THESE DRAWINGS AND SPECIFICATIONS ARE TO COMPLY WITH THE CURRENT EDITION OF THE ONTARIO BUILDING CODE (2012) OR NATIONAL BUILDING CODE (2010) INCLUDING MOST RECENT AMENDMENTS.
 - DRAWINGS AND SPECIFICATIONS ARE COMPLEMENTARY AND ARE TO BE READ TOGETHER.

COPYRIGHT

THIS DRAWING IS AN INSTRUMENT OF SERVICE AND IS PROTECTED BY COPYRIGHT AND IS THE SOLE PROPERTY OF ARCHITECTS DCA INC. COPIES, INCLUDING ELECTRONIC COPIES MAY ONLY BE USED FOR THE PURPOSE INTENDED, FOR THE SINGLE PROJECT FOR WHICH THEY ARE ISSUED AND MAY NOT BE OFFERED FOR SALE OR TRANSFER WITHOUT THE EXPRESS WRITTEN PERMISSION OF THE ARCHITECT.

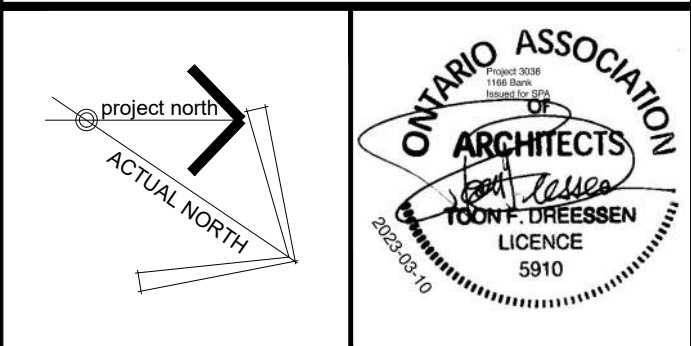

ISSUE RECORD:

NO.	DESCRIPTION	DATE
1	ISSUED FOR SITE PLAN COORDINATION	2022-11-03
2	ISSUED FOR SITE PLAN COORDINATION	2022-12-09
3	ISSUED FOR COORDINATION	2023-01-20
4	ISSUED FOR COORDINATION	2023-02-01
5	ISSUED FOR SITE PLAN CONTROL	2023-03-10

CONSULTANTS

EXP
 CIVIL ENGINEERS
 TEL: 613-686-1899

JAMES B. LENNOX & ASSOCIATES INC.
 LANDSCAPE ARCHITECTS
 TEL: 613-722-5168

NOVATECH
 PLANNERS
 TEL: 613-254-9643

CLIENT

AMBASSADOR REALTY INC.
 185 SOMERSET ST. W., OTTAWA, ONTARIO
 TEL: 613-253-1104



PROJECT TITLE

1166 BANK STREET

DRAWING TITLE

NORTH ELEVATION

DATE	DRAWN	JOB NO.	DRAWING NO.
OCT. 2022	IC	3038	A303
SCALE	REVIEWED		
1:100	TD/DR		

ARCHITECTURAL