

APARTMENT BUILDING

370 CAMBRIDGE STREET NORTH, OTTAWA, ON.

FIRST REVIEW REVISIONS : OCTOBER 2023



SITE PLAN APPLICATION PACKAGE

PLANNING / DESIGN / SURVEY:

ARCHITECTURAL DRAWINGS: MIROCA DESIGN INC.
 -SITE PLAN
 -FLOOR PLANS
 -ELEVATIONS
 -BUILDING SECTIONS
 -ARTWORK ELEVATIONS
 -RENDERING & PERSPECTIVE VIEWS
 LANDSCAPE PLAN: JAMES B. LENNOX
 -LANDSCAPE PLAN
 -TREE CONSERVATION REPORT
 SURVEY PLAN: ANNIS, O'SULLIVAN, VOLLEBEK LTD.
 -SURVEYORS REAL PROPERTY REPORT
 PLANNING STATEMENT: WRIGHT CONSULTING SERVICES

ENGINEERING:

CIVIL DRAWINGS: T.L. MAK ENGINEERING
 -STORM DRAINAGE AREA PLAN
 -PROPOSED EROSION AND SEDIMENT CONTROL PLAN
 -PROPOSED LOT GRADING & SERVICING PLAN
 -PROPOSED ROOFTOP STORM WATER MANAGEMENT PLAN
 -SERVICEABILITY REPORT
 -STORM DRAINAGE REPORT
 NOISE STUDY: INTEGRAL DX ENGINEERING
 GEOTECHNICAL INVESTIGATION REPORT: KOLLAARD ASSOCIATES
 TRAFFIC IMPACT ASSESSMENT SCREENING: MIROCA DESIGN INC.

ENVIRONMENTAL:

PHASE 1 ESA: KOLLAARD ASSOCIATES

MD
MIROCA DESIGN
 INCORPORATED SINCE 1986
CUSTOM HOME DESIGN
PROJECT MANAGEMENT
 30 CONCOURSE GATE
 UNIT 47
 OTTAWA, ONTARIO
 K2E 7V7
 TEL: 613-274-2653
 FAX: 613-274-7085
 CONTACT@MIROCADESIGN.COM
 WWW.MIROCADESIGN.COM

CELEBRATING
35
 YEARS
 DESIGN • BUILD

ONTARIO ASSOCIATION
 ARCHITECTS
Marco Ianni
 M.A.S.T.A. 12488
 M.I.P.E. 0014

ARCHITECT:
 m.i.a. LTD
 26 Revul Road
 Ottawa, ON. K2G 0B9
 613-883-9425
 Marco Ianni
 marcolianiarichitect@gmail.com




DESIGNER:
 Miroca Design Consulting Services Inc.
 30 Concourse Gate, Unit 47
 Ottawa, ON. K2E 7V7
 613-274-2653
 Michael Segreto
 mike@mirocodesign.com
 Mary Beth DiSabato
 marybeth@mirocodesign.com



LANDSCAPE:
 James B. Lennox & Associates Inc.
 3332 Carling Avenue
 Ottawa, ON. K2H 5A8
 Mike Lennox
 ml@jba.ca
 613-722-5168



CIVIL ENGINEER:
 T.L. Mak Engineering Consultants Ltd.
 1455 Youville Drive, Suite 218
 Ottawa, ON. K1C 6Z7
 Tony Mak
 613-837-5516
 timakel@bellnet.ca

 

GEOTECHNICAL:
 Kollaard Associates Engineers
 210 Prescott Street, Unit 1
 P.O. Box 198
 Kemphrile, Ontario K0G 1J0
 Dean Tolarny, B.E.S., EP.
 dean@kollaard.ca
 613.860.0923, ext.225



NOISE:
 Integral DX Engineering Ltd.
 307 Admiral Avenue
 Ottawa, Ontario
 K1Z 6E8
 Gregory E. Cunin, P.Eng.
 greg@integraldxengineering.com
 (613) 761-1565 ext.112
 Pier-Gil Latonde, P.Eng.
 pier-gil@integraldxengineering.com
 (613) 761-1565 ext. 118



PLANNING STATEMENT:
 Wright Consulting Services
 Michael Wright, Principal Planner
 mwright@wrightconsulting.com
 613-892-7084

COVER SHEET

#18957 D07-16-08-0022

VEHICLE PARKING:
 SCHEDULE 1A | AREA X: INNER URBAN
 SECTION 101 - MINIMUM PARKING SPACE RATES
 (1) Within the areas shown as Areas B, C, D, X and Y on Schedule 1A, off-street motor vehicle parking must be provided for any land use at the rate set out in Table 101 below.
 (2) Despite Subsection (1), within the area shown as Area X on Schedule 1A:
 (a) in the case of a building containing residential uses, no off-street motor vehicle parking is required to be provided under this section for the first twelve dwelling units and the parking requirements under Table 101 apply only to dwelling units and rooming units in excess of 12.
 Table 101 - MINIMUM PARKING SPACE RATES | ROW B11
 Land Use = Dwelling, Low-rise Apartment
 Area X and Y on Schedule 1A = 0.5 per dwelling unit
 SECTION 102 - MINIMUM VISITOR PARKING SPACE RATES
 (1) Within the areas shown as Areas B, C, D, X, Y and Z on Schedule 1A, in addition to the parking required under Section 101, off-street visitor motor vehicle parking must be provided for dwelling units at the rate set out in Table 102.
 (2) Despite (1), within Areas B, X, Y and Z, no visitor parking spaces are required for the first twelve dwelling units on a lot.
 Table 102 - MINIMUM VISITOR PARKING SPACE RATES
 Land Use | Apartment dwelling, low-rise or mid-high-rise
 Area X and Y on Schedule 1A | 0.1 per dwelling unit
 SECTION 111 - BICYCLE PARKING SPACE RATES AND PROVISIONS
 Table 111A - Bicycle parking space rates
 Land use | (b) (i) apartment building, low rise; apartment dwelling, mid rise; apartment dwelling, high rise, dwelling unit in the same building as a non-residential use; stacked dwelling without a garage or carport for each dwelling unit
 Minimum number of spaces required | 0.50 per dwelling unit

LOT DETAILS:
 LOT FRONTAGE (CAMBRIDGE): 16.64m
 LOT DEPTH: 37.82m (IRREGULAR)
 LOT AREA: 628.6m²
 TOTAL LANDSCAPED AREA: 215.2m² (34.3% OF LOT AREA)
 [REQ. 30%]
 FRONT YARD AREA: 26.1m²
 AREA OF SOFT LANDSCAPING: 18.3m² (70.1% OF FRONT YARD AREA)
 [REQ. 20%]
 REAR YARD AREA: 149.1m²
 AREA OF SOFT LANDSCAPING: 85.5m² (57.4% OF REAR YARD AREA)
 [REQ. 50%]
 REAR YARD AMENITY AREA: 82.5m² (AGGREGATE AREA AT GRADE)
 3 SURFACE PARKING SPACES ACCESSED FROM REAR LANE
 15 INTERIOR BIKE SPACES
BUILDING DETAILS:
 GROSS FLOOR AREA = 1,136.7m²
 BUILDING HEIGHT: 14.5m (4-STORIES)
 BUILDING FOOTPRINT: 346.9m²
 FEATURES:
 FLUSH ENTRANCE, SPLIT-LEVEL MAIN FLOOR/BASEMENT
 DOUBLE-SIDED ELEVATOR
 INTERIOR GARAGE ROOM
 INTERIOR BIKE STORAGE
 INDIVIDUAL BALCONIES ALL UNITS EXCEPT BACHELORS
UNIT COUNT:
 BACHELOR = 2
 1 BEDROOM = 8 (2 B.F.)
 1 BEDROOM + DEN = 4
 2 BEDROOM = 6 (1 B.F.)
 TOTAL = 20 (3 B.F.)
FACADE AREA CALCULATIONS:
 SEC. 161 (15)
 g) The front facade must comprise at least 25 percent windows.
 AREA OF FRONT FACADE = 185.7m² (1999.39 sq.ft)
 AREA OF WINDOWS = 71.6m² (771sq.ft)
 71.6 / 185.7 = 38.55%
 *The front facade comprises at least 38.55% windows.
 h) At least 20 percent of the area of the front facade must be recessed an additional 0.6 metres from the front setback line.
 AREA OF FRONT FACADE = 185.7m² (1999.4 sq.ft)
 1.5M (REQ. MIN 0.6M) RECESSED AREA OF FRONT FACADE = 92.89M² (999.9 SQ.FT)
 92.9 / 185.7 = 50.02%
 *At least 50.02% of the area of the front facade is recessed by at least 1.5 metres from the front setback line.



ZONE PROVISIONS:
 (8) Except for a lot of less than 450 square metres in area in the R4-UA, R4-UB, R4-UC and R4-UD zones, thirty percent of the lot area must be provided as landscaped area for a lot containing an apartment dwelling, low rise, stacked dwelling, or retirement home, or a planned unit development that contains any one or more of these dwelling types. (By-law 2020-290)
 (9) The maximum height of any permitted use may not exceed that which is specified in Column VI of Table 162A, and in no case, may be greater than a maximum four stories.
 (15) In the case of a Three-unit Dwelling, Low-rise Apartment Dwelling or Stacked Dwelling in the R4-UA, R4-UB, R4-UC and R4-UD zones:
 (a) Any part of the rear yard not occupied by accessory buildings and structures, permitted projections, bicycle parking and aisles, hardscaped paths of travel for waste and recycling management, pedestrian walkways, patios, and permitted driveways, parking aisles and parking spaces, must be softly landscaped.
 (b) The minimum area of soft landscaping per (a) must be:
 (i) In the case of a lot of less than 360 square metres in area, at least 35 square metres
 (ii) In the case of a lot equal to or greater than 360 square metres but less than 450 square metres in area, at least 50 square metres
 (iii) In the case of a lot 450 square metres or greater, at least 50 per cent of the rear yard
 (c) In all cases, must comprise at least one aggregated rectangular area of at least 25 square metres and whose longer dimension is not more than twice its shorter dimension, for the purposes of tree planting.
 (c) Any part of any yard other than the rear yard not occupied by accessory buildings and structures, permitted projections, bicycle parking and aisles, hardscaped paths of travel for waste and recycling management, pedestrian walkways, permitted driveways and parking exclusion fixtures per (e) must be softly landscaped.
 (d) The minimum area of soft landscaping in the front yard is per Table 161:
 Table 161
 Front Yard Setback | 1.5 metres - three metres
 Minimum Aggregated Soft Landscaped Area (% of the Front Yard Area) | 20%
 (e) The front yard and corner side yard must be equipped with solid, permanent fixtures sufficient to prevent motor vehicle parking in contravention of this By-law, and for greater clarity:
 (i) such parking exclusion fixtures may include bicycle racks, benches, ballards, ornamental fences or garden walls, raised planters, trees, wheelchair lifting devices, wheelchair lifting devices or some combination thereof; and
 (ii) raised planters are deemed to be soft landscaping for the purposes of (c) and (d).
 (f) At least one principal entrance to a ground-floor unit or to a common interior corridor or stairwell must be located on the facade and provide direct access to the street, and furthermore:
 (i) in the case of a corner lot, the principal entrance may be located on front or corner facade; and
 (ii) in the case of a lot of 24 metres width or greater, one principal entrance is required for every 12 metres of lot width or part thereof.
 (g) The front facade must comprise at least 25 per cent windows, and furthermore,
 (i) any corner side facade must comprise at least 15 per cent windows;
 (ii) windows located in doors may count towards the minimum fenestration requirement; and
 (iii) any window counted towards the minimum fenestration requirement, other than windows in doors or at the basement level, must have a lower sill no higher than 100 centimetres above the floor level.
 (h) At least 20 per cent of the area of the front facade must be recessed on additional 0.6 metres from the front setback line.
 (j) Despite (h), no additional recession of the front facade is required when balconies or porches are provided on the front or corner side facade as follows:
 (i) in the case of a lot of less than 15 metres width, one balcony or porch for each storey at or above the first storey is provided;
 (ii) in the case of a lot of 15 metres width or greater, one balcony or porch for every unit that faces a public street at or above the first storey; and
 (iii) in any case each balcony or porch must have a horizontal area of at least two square metres.
 (a) No rooftop amenity space is permitted within the area shown on Schedule 383. (By-law 2020-290)
 (16) In the case of a Low-rise Apartment Dwelling or Stacked Dwelling in the R4-UA, R4-UB, R4-UC and R4-UD zones:
 (a) No motor vehicle parking is permitted on a lot less than 450 square metres in area.
 (b) In the case of a lot of 450 square metres or greater:
 (i) at least 25 per cent of dwelling units must have at least two bedrooms; and
 (ii) the calculation of (i) may be rounded down to the nearest whole number.

Section 135
 Through lots in Residential Zones
 (1) In the case of a residentially-zoned through lot, or corner through lot, the minimum required front yard setback applies to both the front and rear lot lines, in accordance with the provisions of the Residential zone or zones in which such lot is located and the minimum required rear yard setback does not apply.
Section 137
 Amenity Area
 Table 137 (1) - No amenity are required in R4-UA, R4-UB, R4-UC and R4-UD zones.
Section 139
 Front Yard and Corner Side Yard Landscaping
 Table 139 - Minimum Required Aggregated Soft Land Landscaping
 Front Yard Setback | 1.5 m - less than 3 m
 Minimum Aggregated Soft Landscaped Area (% of the Front Yard Area) | 20%
Walkways
 (a) A walkway located in a front yard or corner side yard is permitted subject to the following:
 (i) The width of a walkway may not exceed:
 (1) In the case of a rooming house, retirement home, stacked dwelling or low-rise apartment dwelling, 1.8 m;
 (2) A walkway may traverse an area required for soft landscaping per Table 139(1), and may be included in the calculated area.
Section 144
 Front Yard and Corner Side Yard Setbacks
 (1) The minimum front yard setbacks and minimum corner side yard setbacks are as follows:
 (a) In the case of an interior lot or through lot, the yard setback must align with the average of the abutting lots corresponding yard setback abutting the street(s).
 (b) Despite the foregoing, the minimum front and/or corner side yard setback need not exceed the minimum required in the Residential subzone in which the lot is located, and in no case may be less than 1.5 m.

MINOR VARIANCES REQUESTED:
 A) TO PERMIT A REDUCED TOTAL OF 3 PARKING SPACES, (COMPRISES OF 3 UNIT SPACES AND NO VISITOR SPACES), WHEREAS THE BY-LAW REQUIRES A MINIMUM OF 5 PARKING SPACES (4 UNIT SPACES AND 1 VISITOR SPACE) [Sec 101 & 102]

LEGEND

PROPOSED BUILDING	REQ. TREE PLANTING AREA	
ASPHALT	LINE OF REQUIRED SETBACK	
INTERLOCK WALKWAY	OVERHEAD WIRES	
SOD / SOFT LANDSCAPING	FENCE	
OTHER INTERLOCKING	EXISTING TO BE DEMOLISHED	

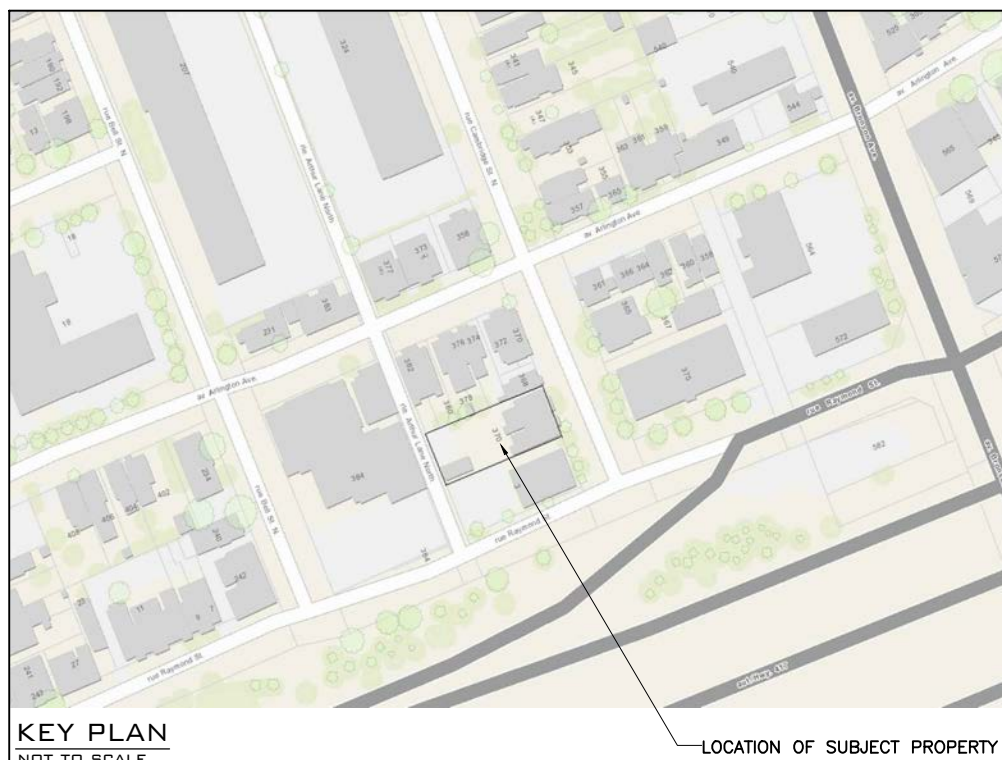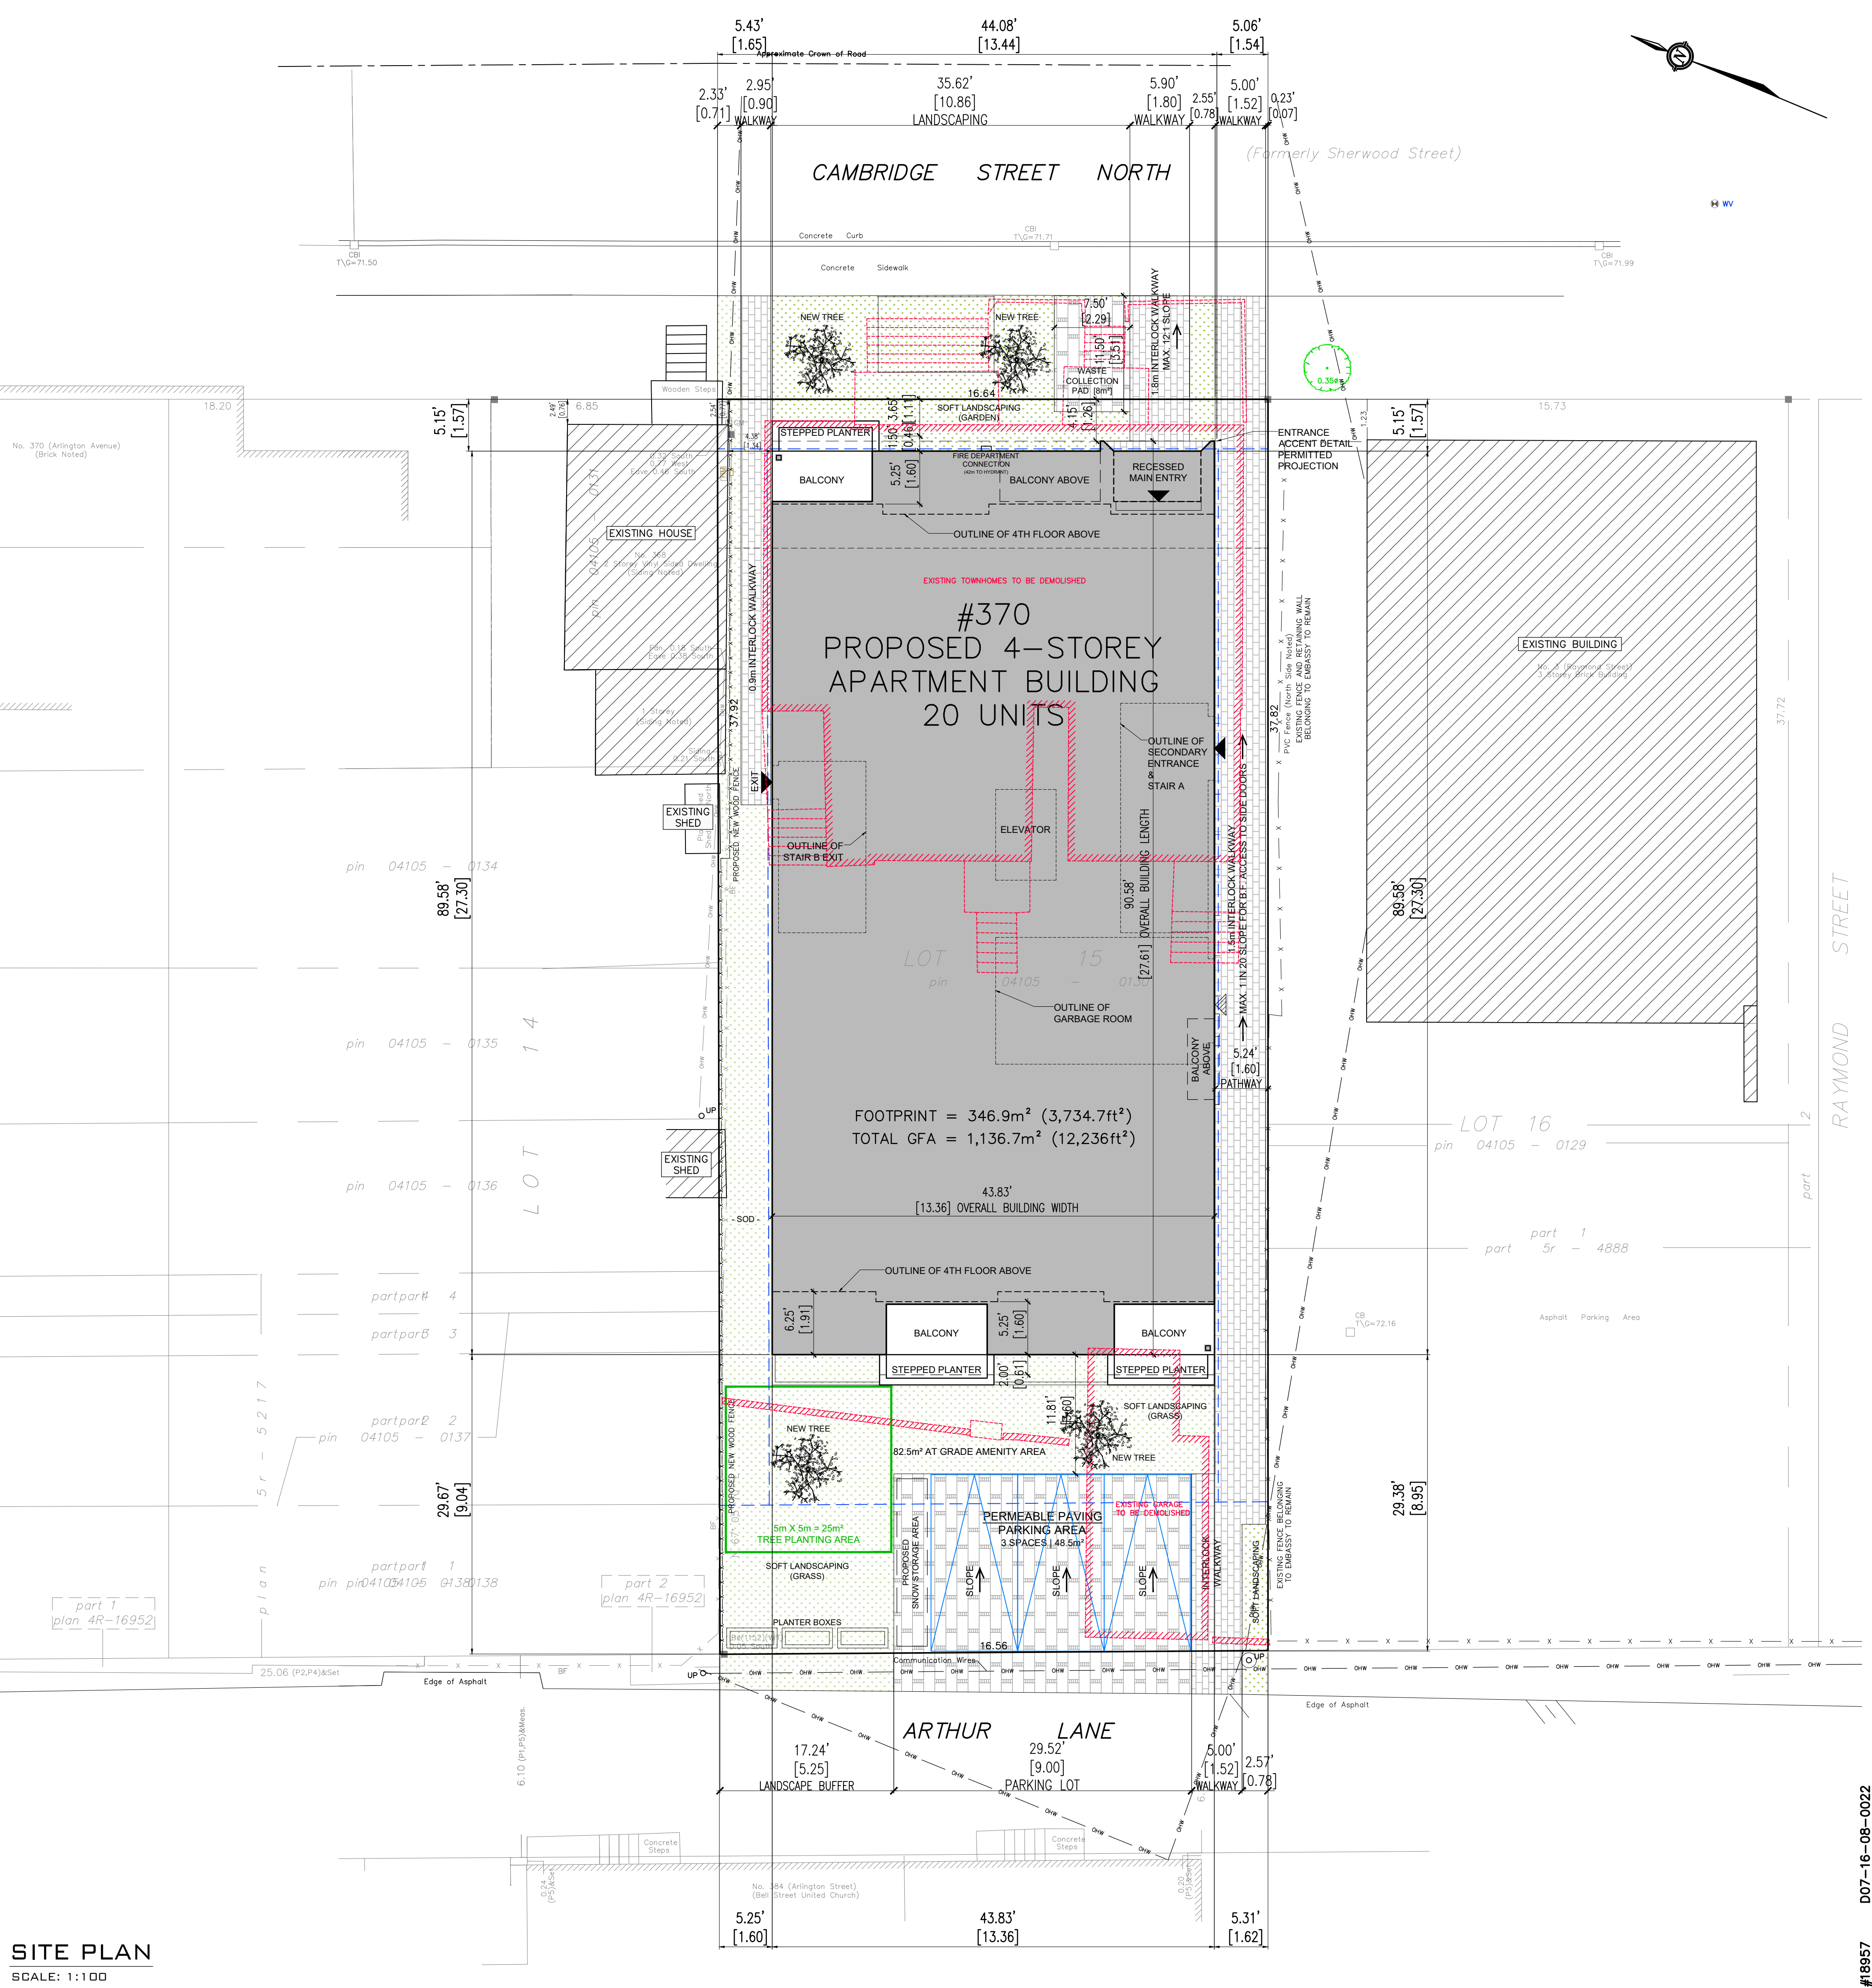

ADDRESS: 370 CAMBRIDGE STREET NORTH, OTTAWA, ON, K1R 7B7

LEGAL DESCRIPTION: PART 1 Plan of LOT 15 WEST CAMBRIDGE STREET NORTH, SOUTH OF STONE BOUNDARY, WARD 14, SOMERSET

ZONING: ZONING BY-LAW 2008-250 R4UD - MATURE NEIGHBOURHOODS OVERLAY

LOW-RISE APARTMENT, 9 OR MORE UNITS	ZONING [REQ.]	PROPOSED
MIN. LOT WIDTH	15m	16.64m
MIN. LOT AREA	450m ²	628.6m ²
MAX. BUILDING HEIGHT	14.5m	14.5m
MIN. FRONT YARD SETBACK	1.5m*	1.57m
MIN. CORNER YARD SETBACK	4.5m*	-
MIN. REAR YARD SETBACK	7.5m*	8.95m
MIN. INTERIOR YARD SETBACK	1.5m	1.54m

REGISTRATION: REGISTERED PLAN 33, CITY OF OTTAWA

ZONE PROVISIONS: (8) Except for a lot of less than 450 square metres in area in the R4-UA, R4-UB, R4-UC and R4-UD zones, thirty percent of the lot area must be provided as landscaped area for a lot containing an apartment dwelling, low rise, stacked dwelling, or retirement home, or a planned unit development that contains any one or more of these dwelling types. (By-law 2020-290)

Section 135: Through lots in Residential Zones


Section 137: Amenity Area

Section 139: Front Yard and Corner Side Yard Landscaping



Section 144: Front Yard and Corner Side Yard Setbacks

MINOR VARIANCES REQUESTED: A) TO PERMIT A REDUCED TOTAL OF 3 PARKING SPACES, (COMPRISES OF 3 UNIT SPACES AND NO VISITOR SPACES), WHEREAS THE BY-LAW REQUIRES A MINIMUM OF 5 PARKING SPACES (4 UNIT SPACES AND 1 VISITOR SPACE) [Sec 101 & 102]

ARTHUR LANE

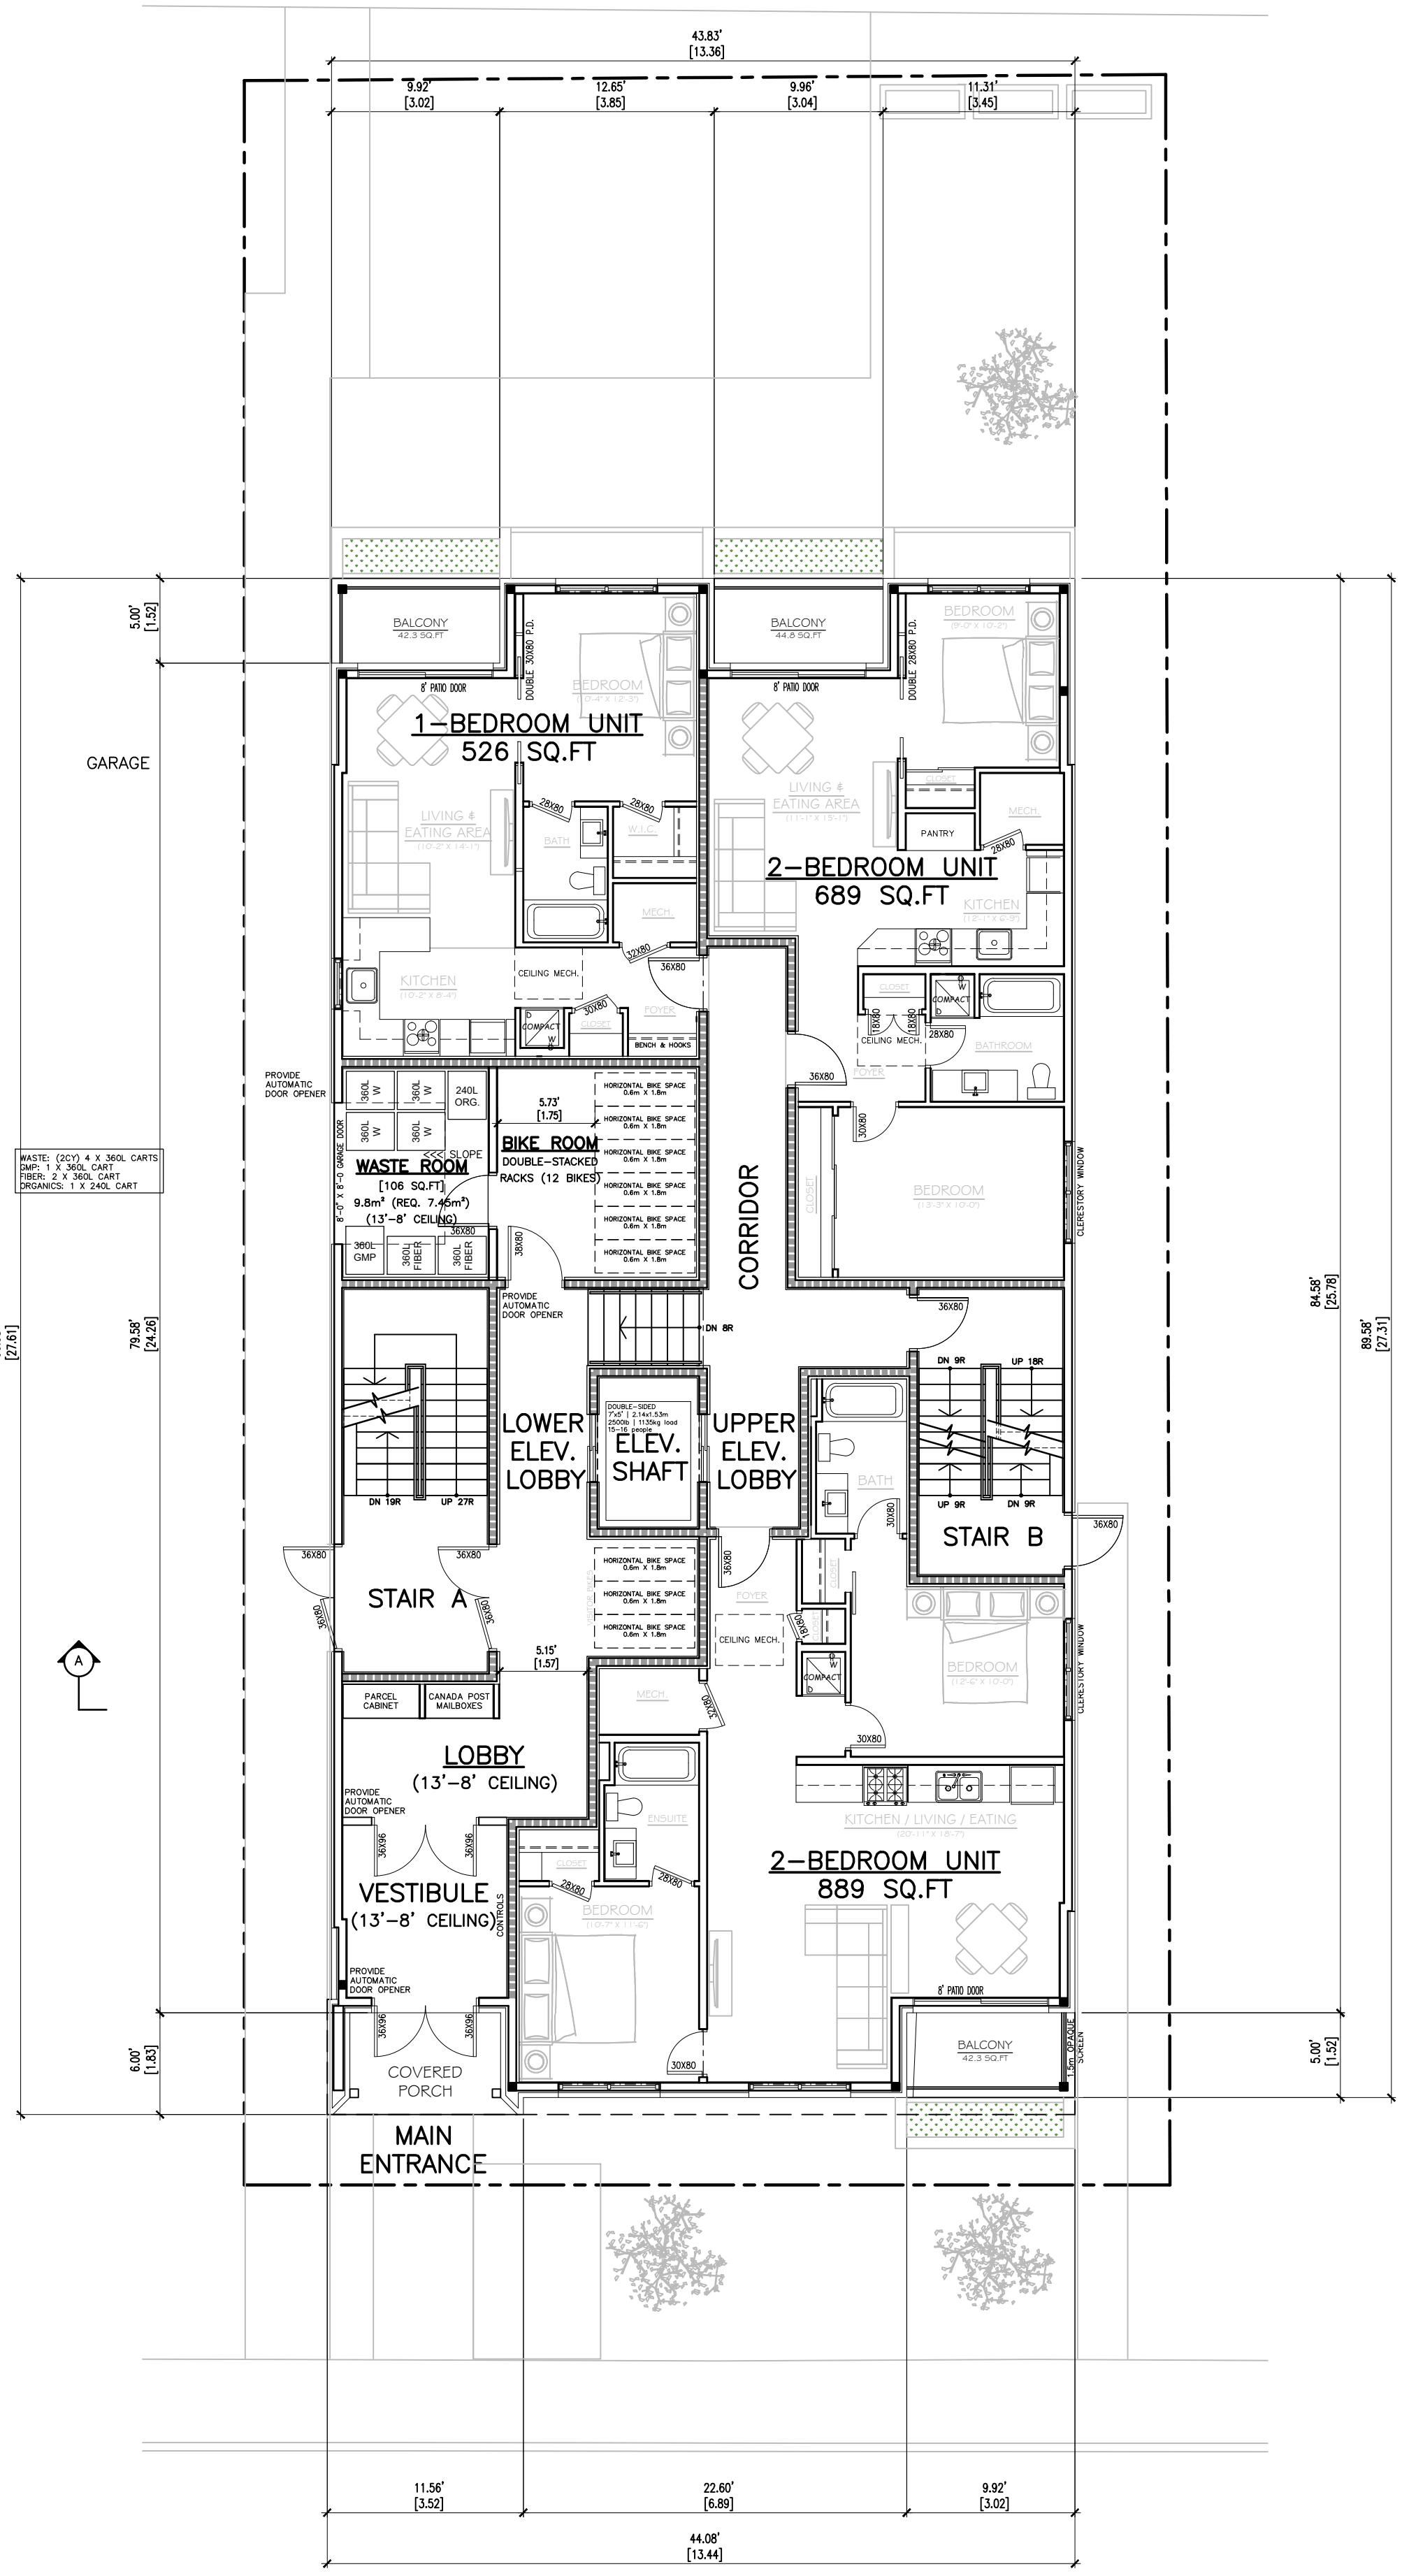

CAMBRIDGE STREET NORTH

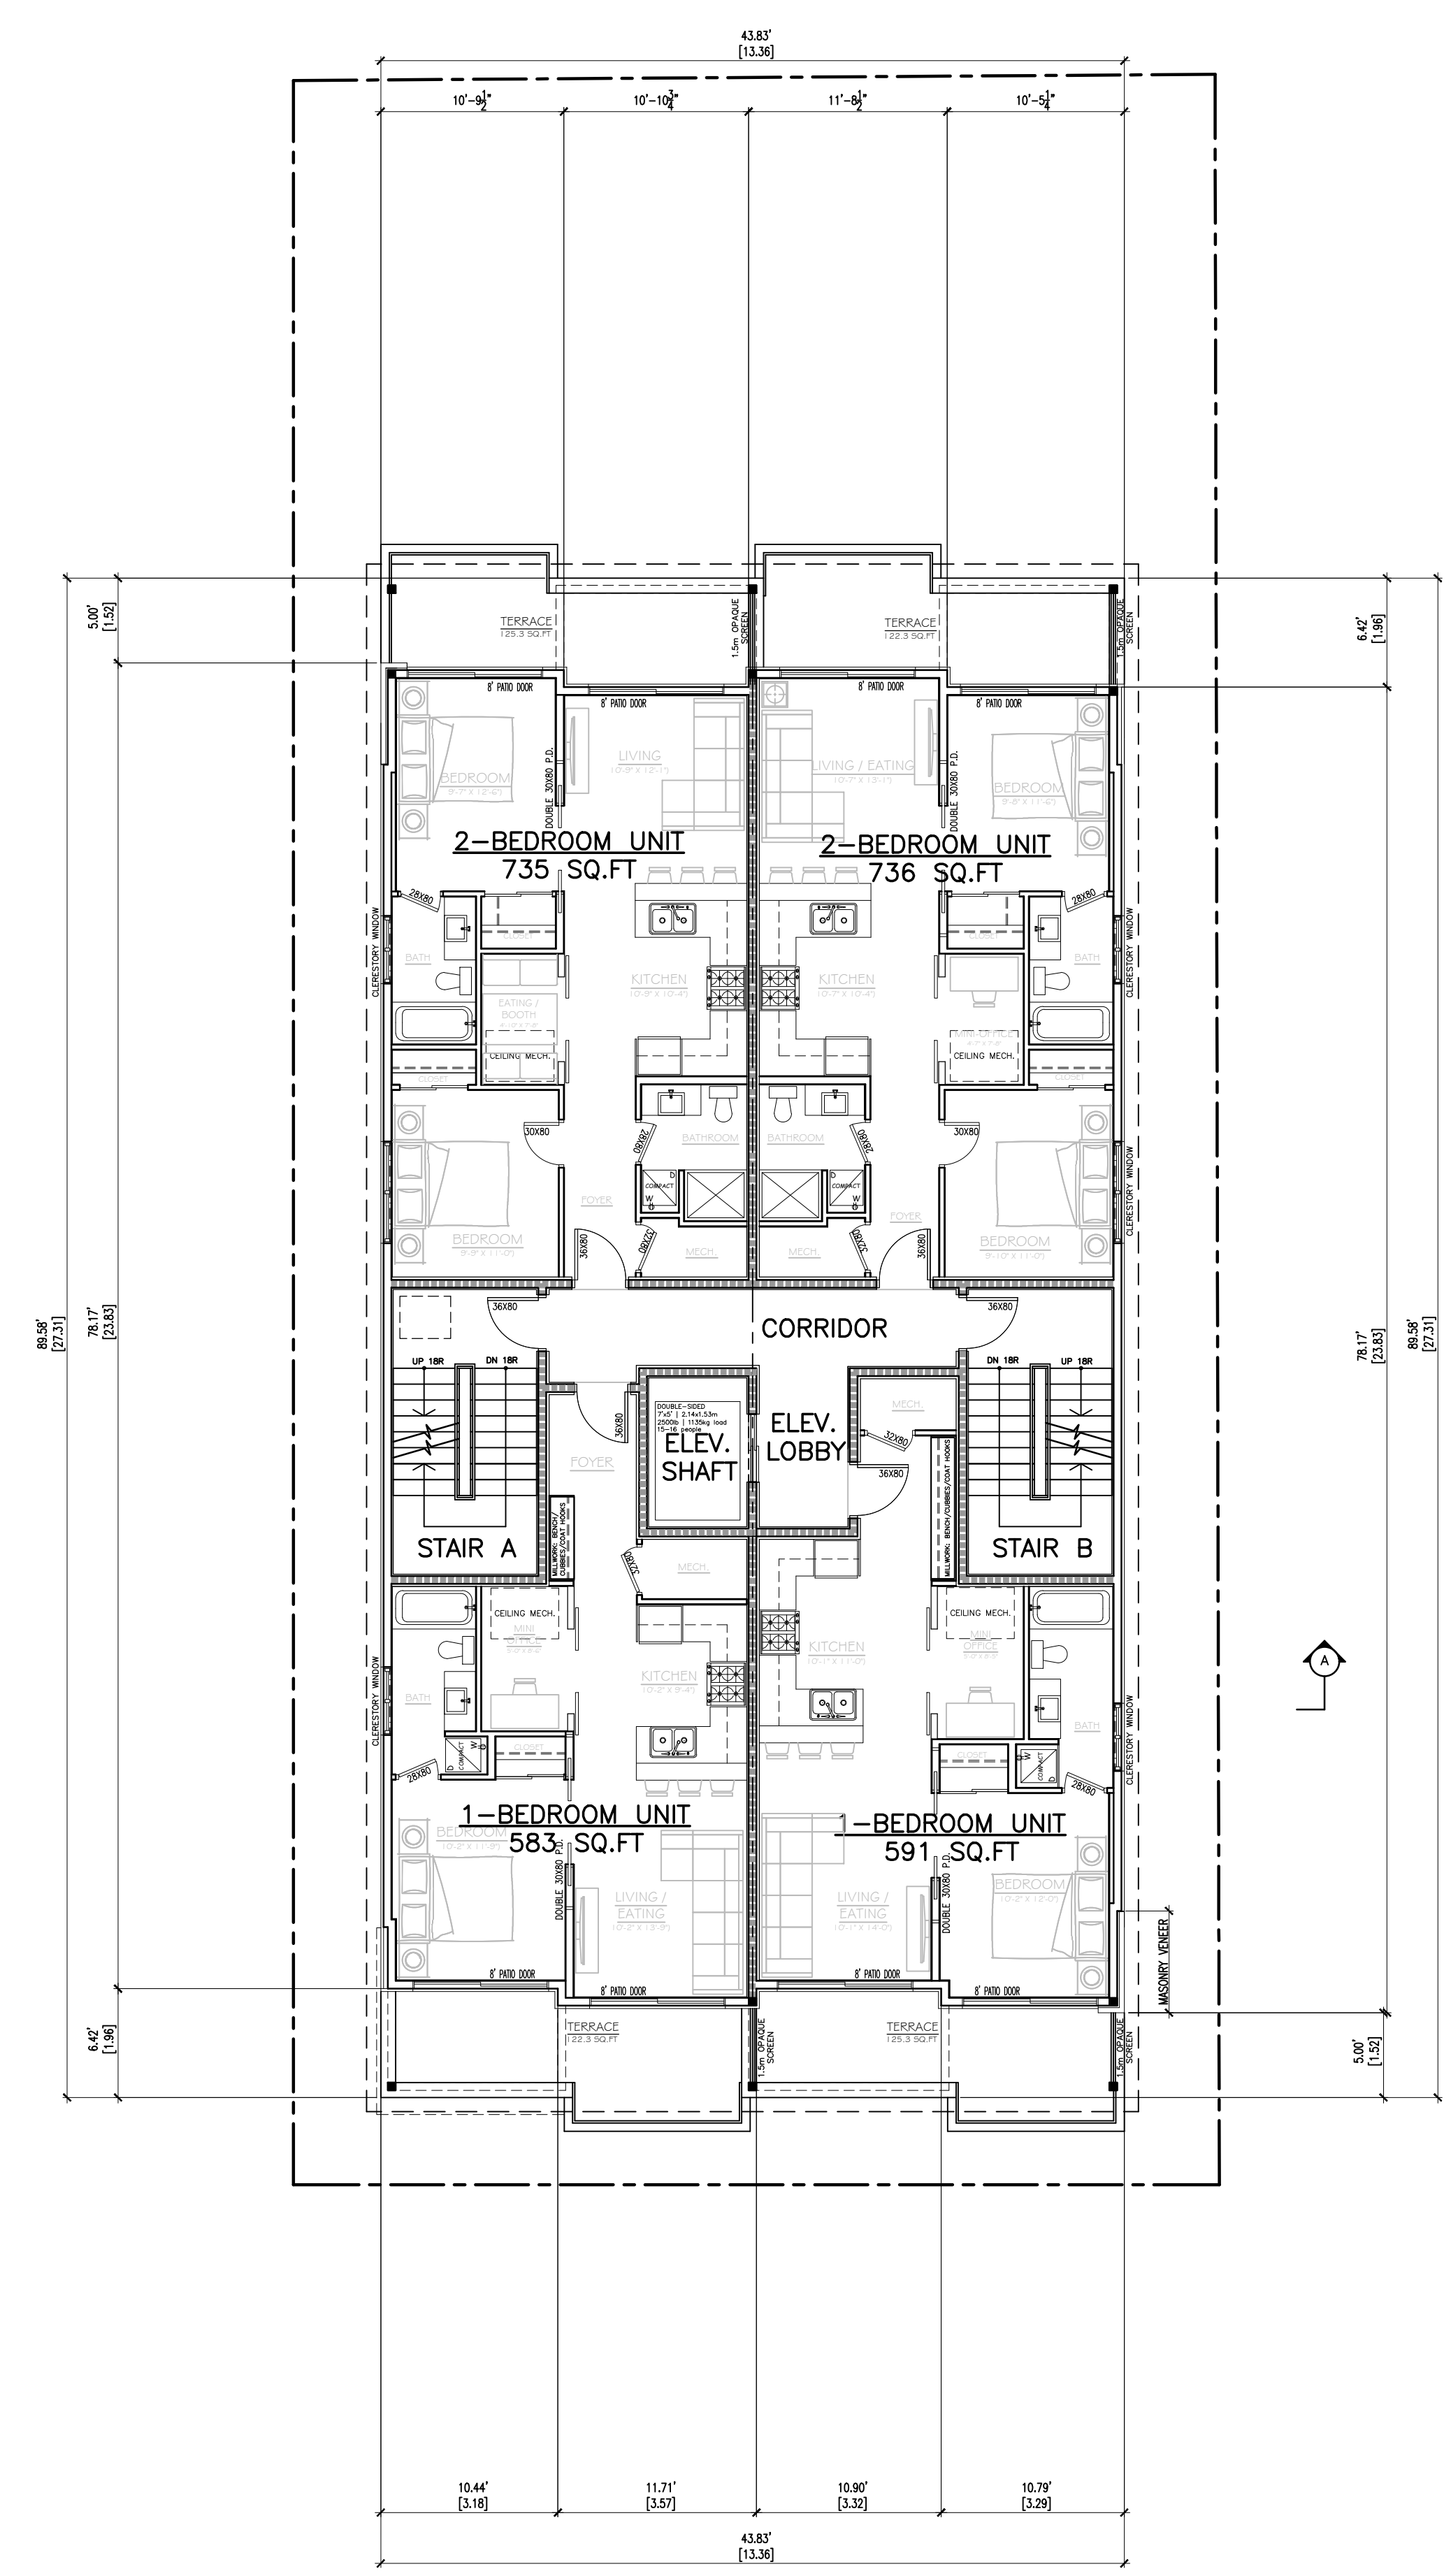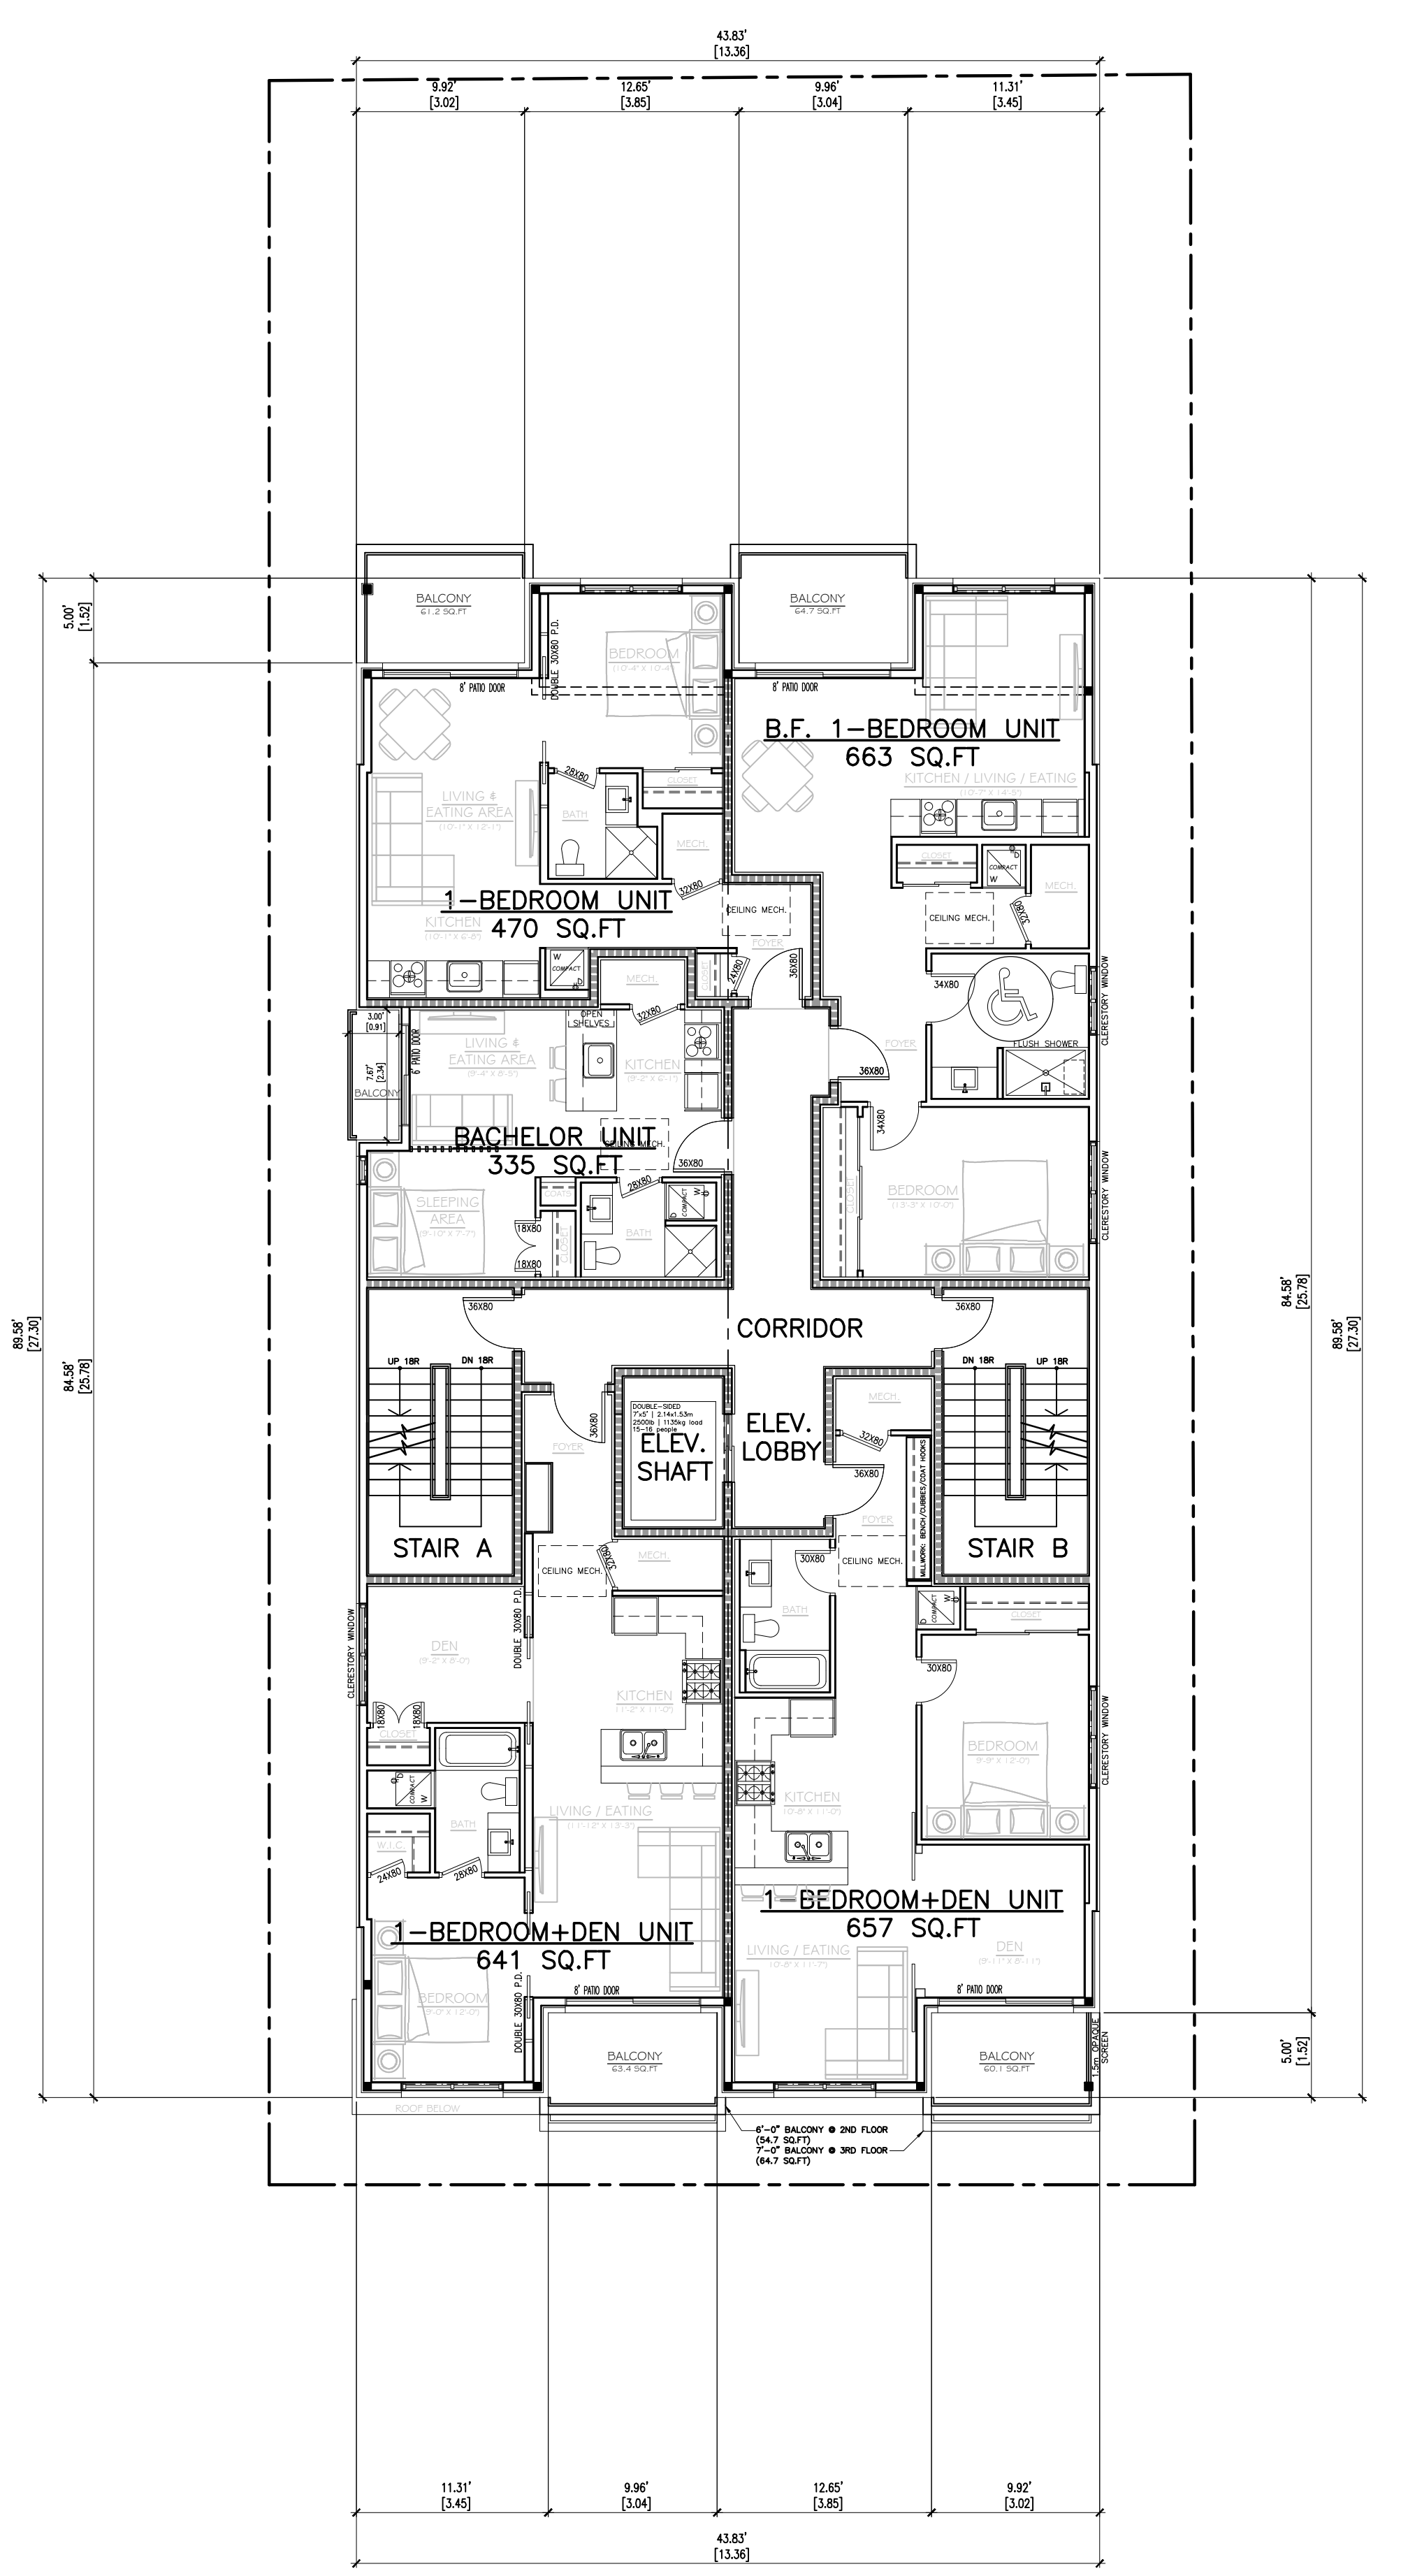

- GENERAL NOTES:
1. THE GENERAL CONTRACTOR SHALL CHECK AND VERIFY ALL DIMENSIONS AND REPORT ALL ERRORS AND OMISSIONS TO THE CONSULTANT.
 2. ALL WORK AND MATERIALS TO BE IN COMPLIANCE WITH ALL CODES, REGULATIONS, AND BY-LAWS.
 3. FOOTINGS DESIGNED FOR 2000 P.S.F. ASSUMED BEARING. BEARING STRATA, GRANULAR MATERIAL AND COMPACTION TO BE INSPECTED AND APPROVED BY SOILS CONSULTANT PRIOR TO POURING CONCRETE.
 4. DO NOT SCALE THE DRAWINGS.


NO.	DESCRIPTION & DATE	REVISIONS
2	REVISIONS FROM FIRST REVIEW COMMENTS OF JUNE 20, 2023	
1	ISSUED FOR SITE PLAN CONTROL APPLICATION MARCH 27, 2023	

JOB TITLE:
370 CAMBRIDGE ST. NORTH
OTTAWA, ON.
PROPOSED 4-STORY LOW-RISE
APARTMENT BUILDING


SHEET TITLE:
GROUND FLOOR PLAN
TYPICAL FLOOR PLAN (2ND-3RD)
4TH FLOOR PLAN

SCALE: AS SHOWN Dwg No.
DRAWN: M.D.
CHECKED:
DATE: JANUARY 2023
PRINT DATE: OCTOBER 11, 2023
A1.6


#18957 007-16-08-0022

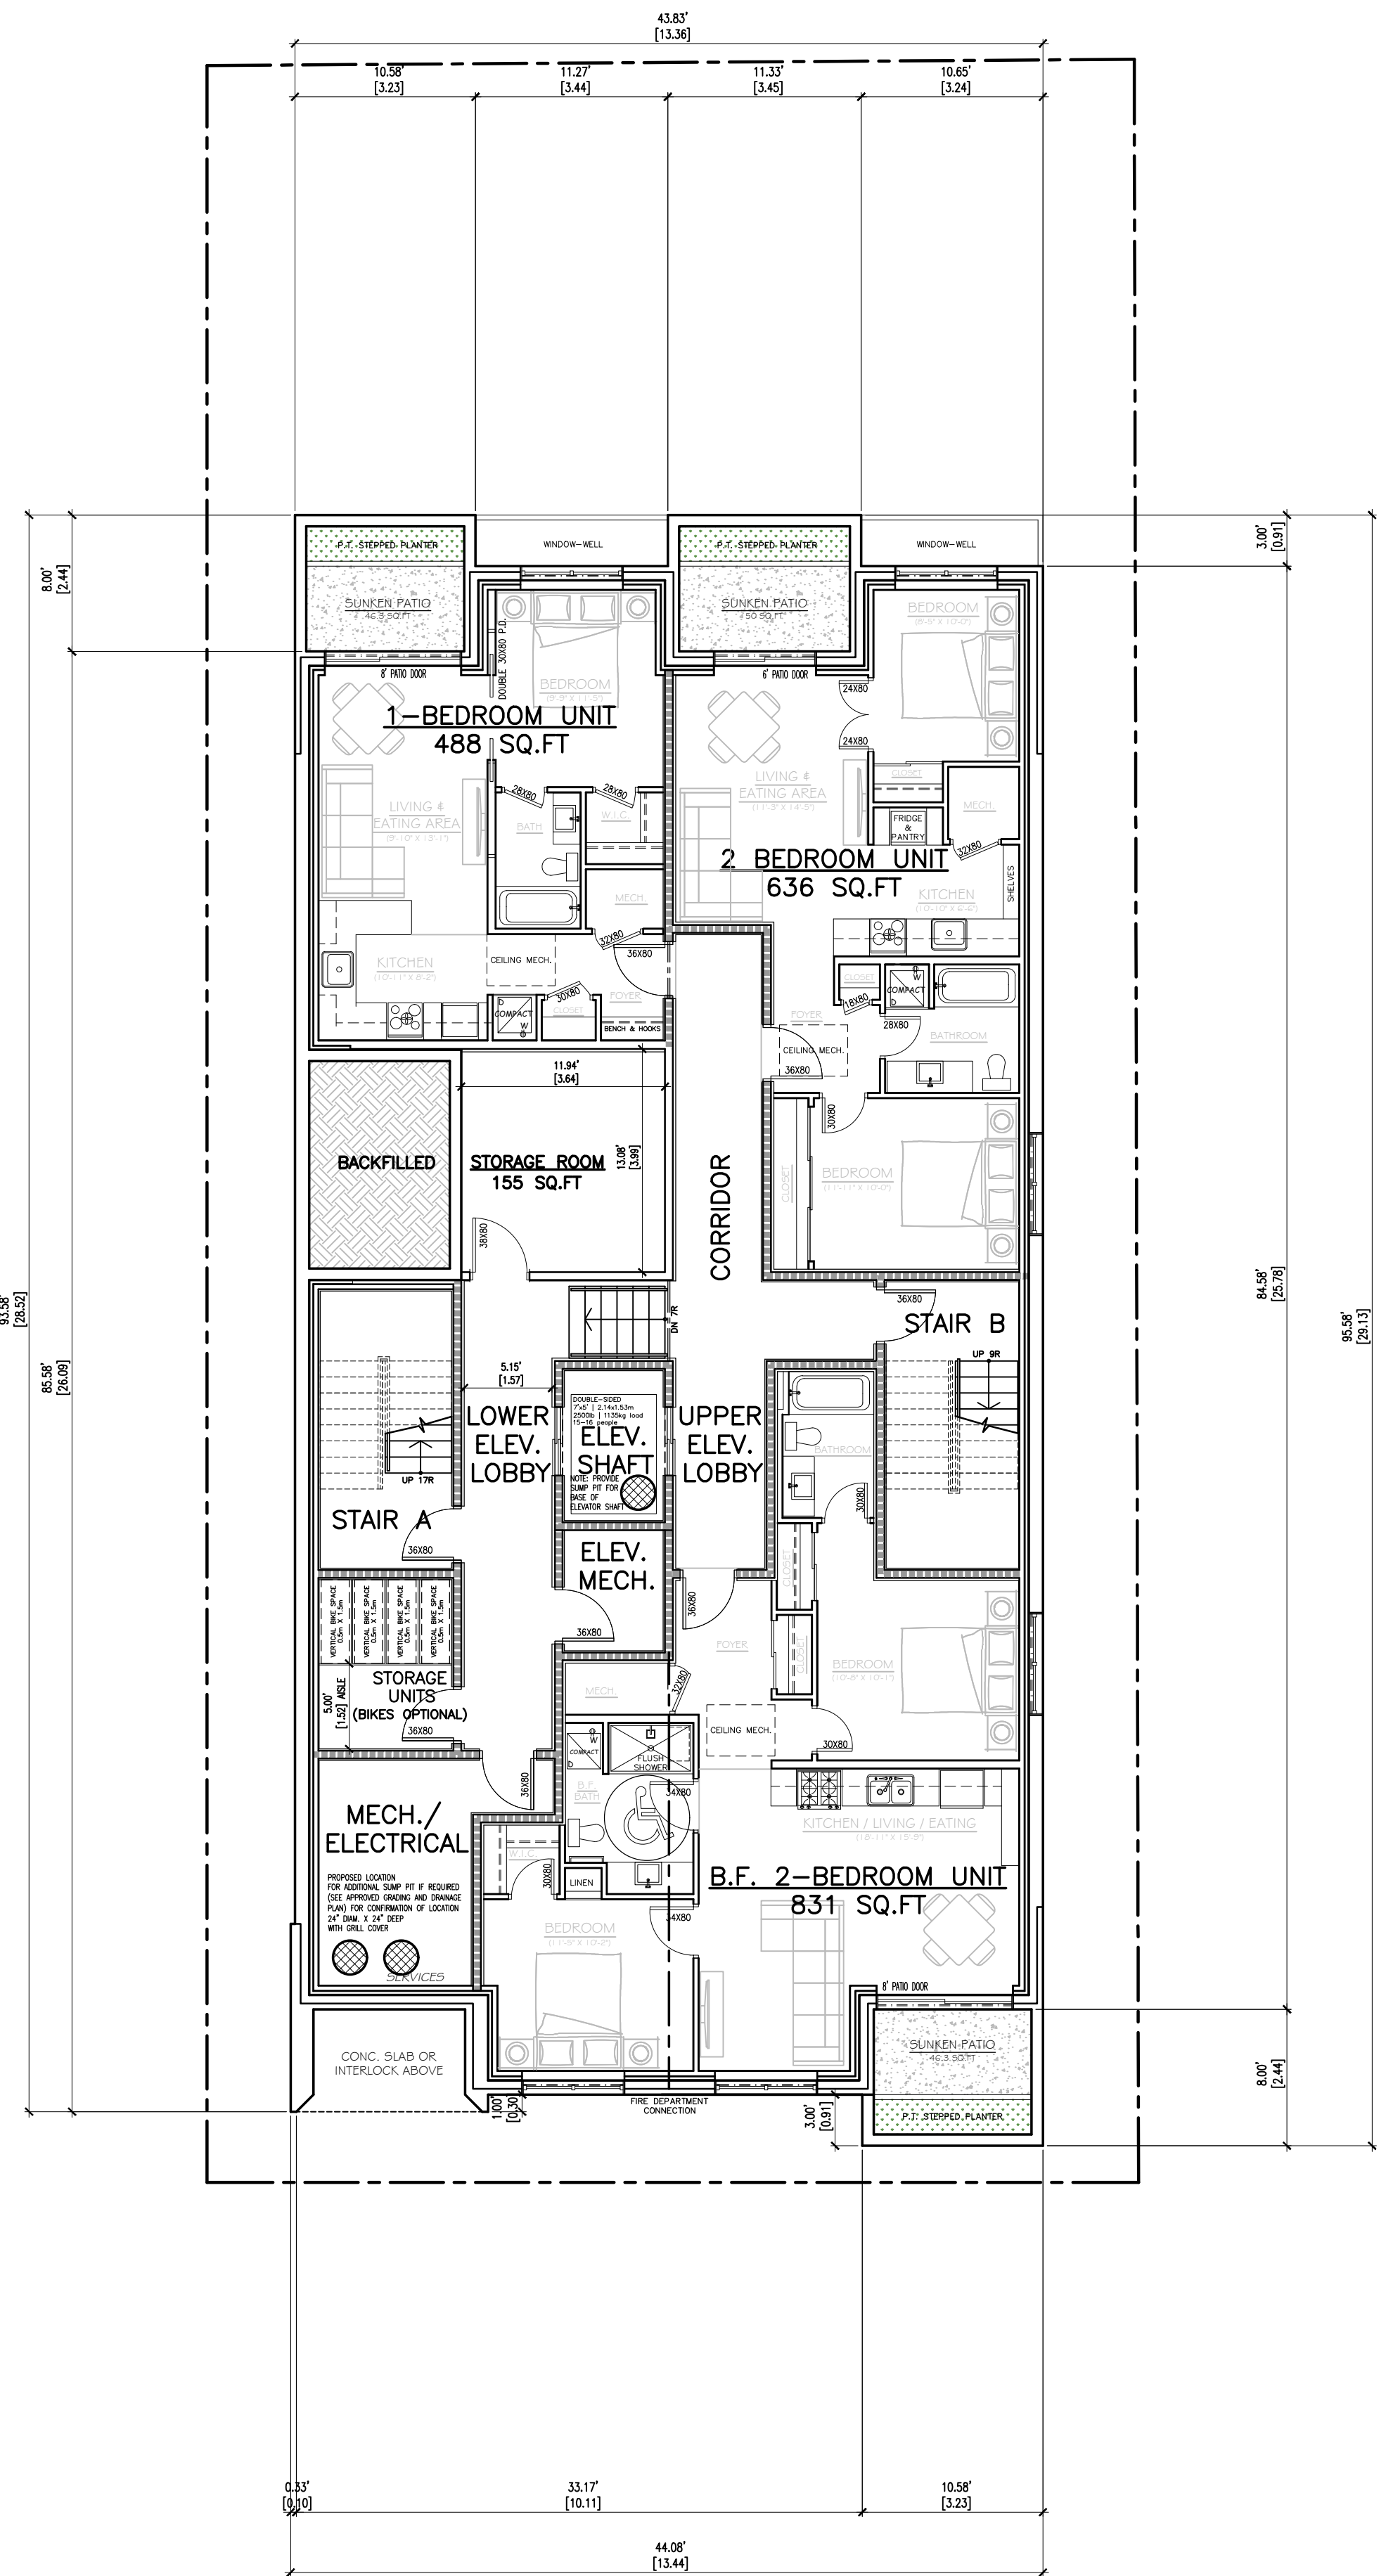

BASEMENT FLOOR PLAN, GFA = 1,955 SQ.FT
 SCALE: 1/8" = 1'-0"

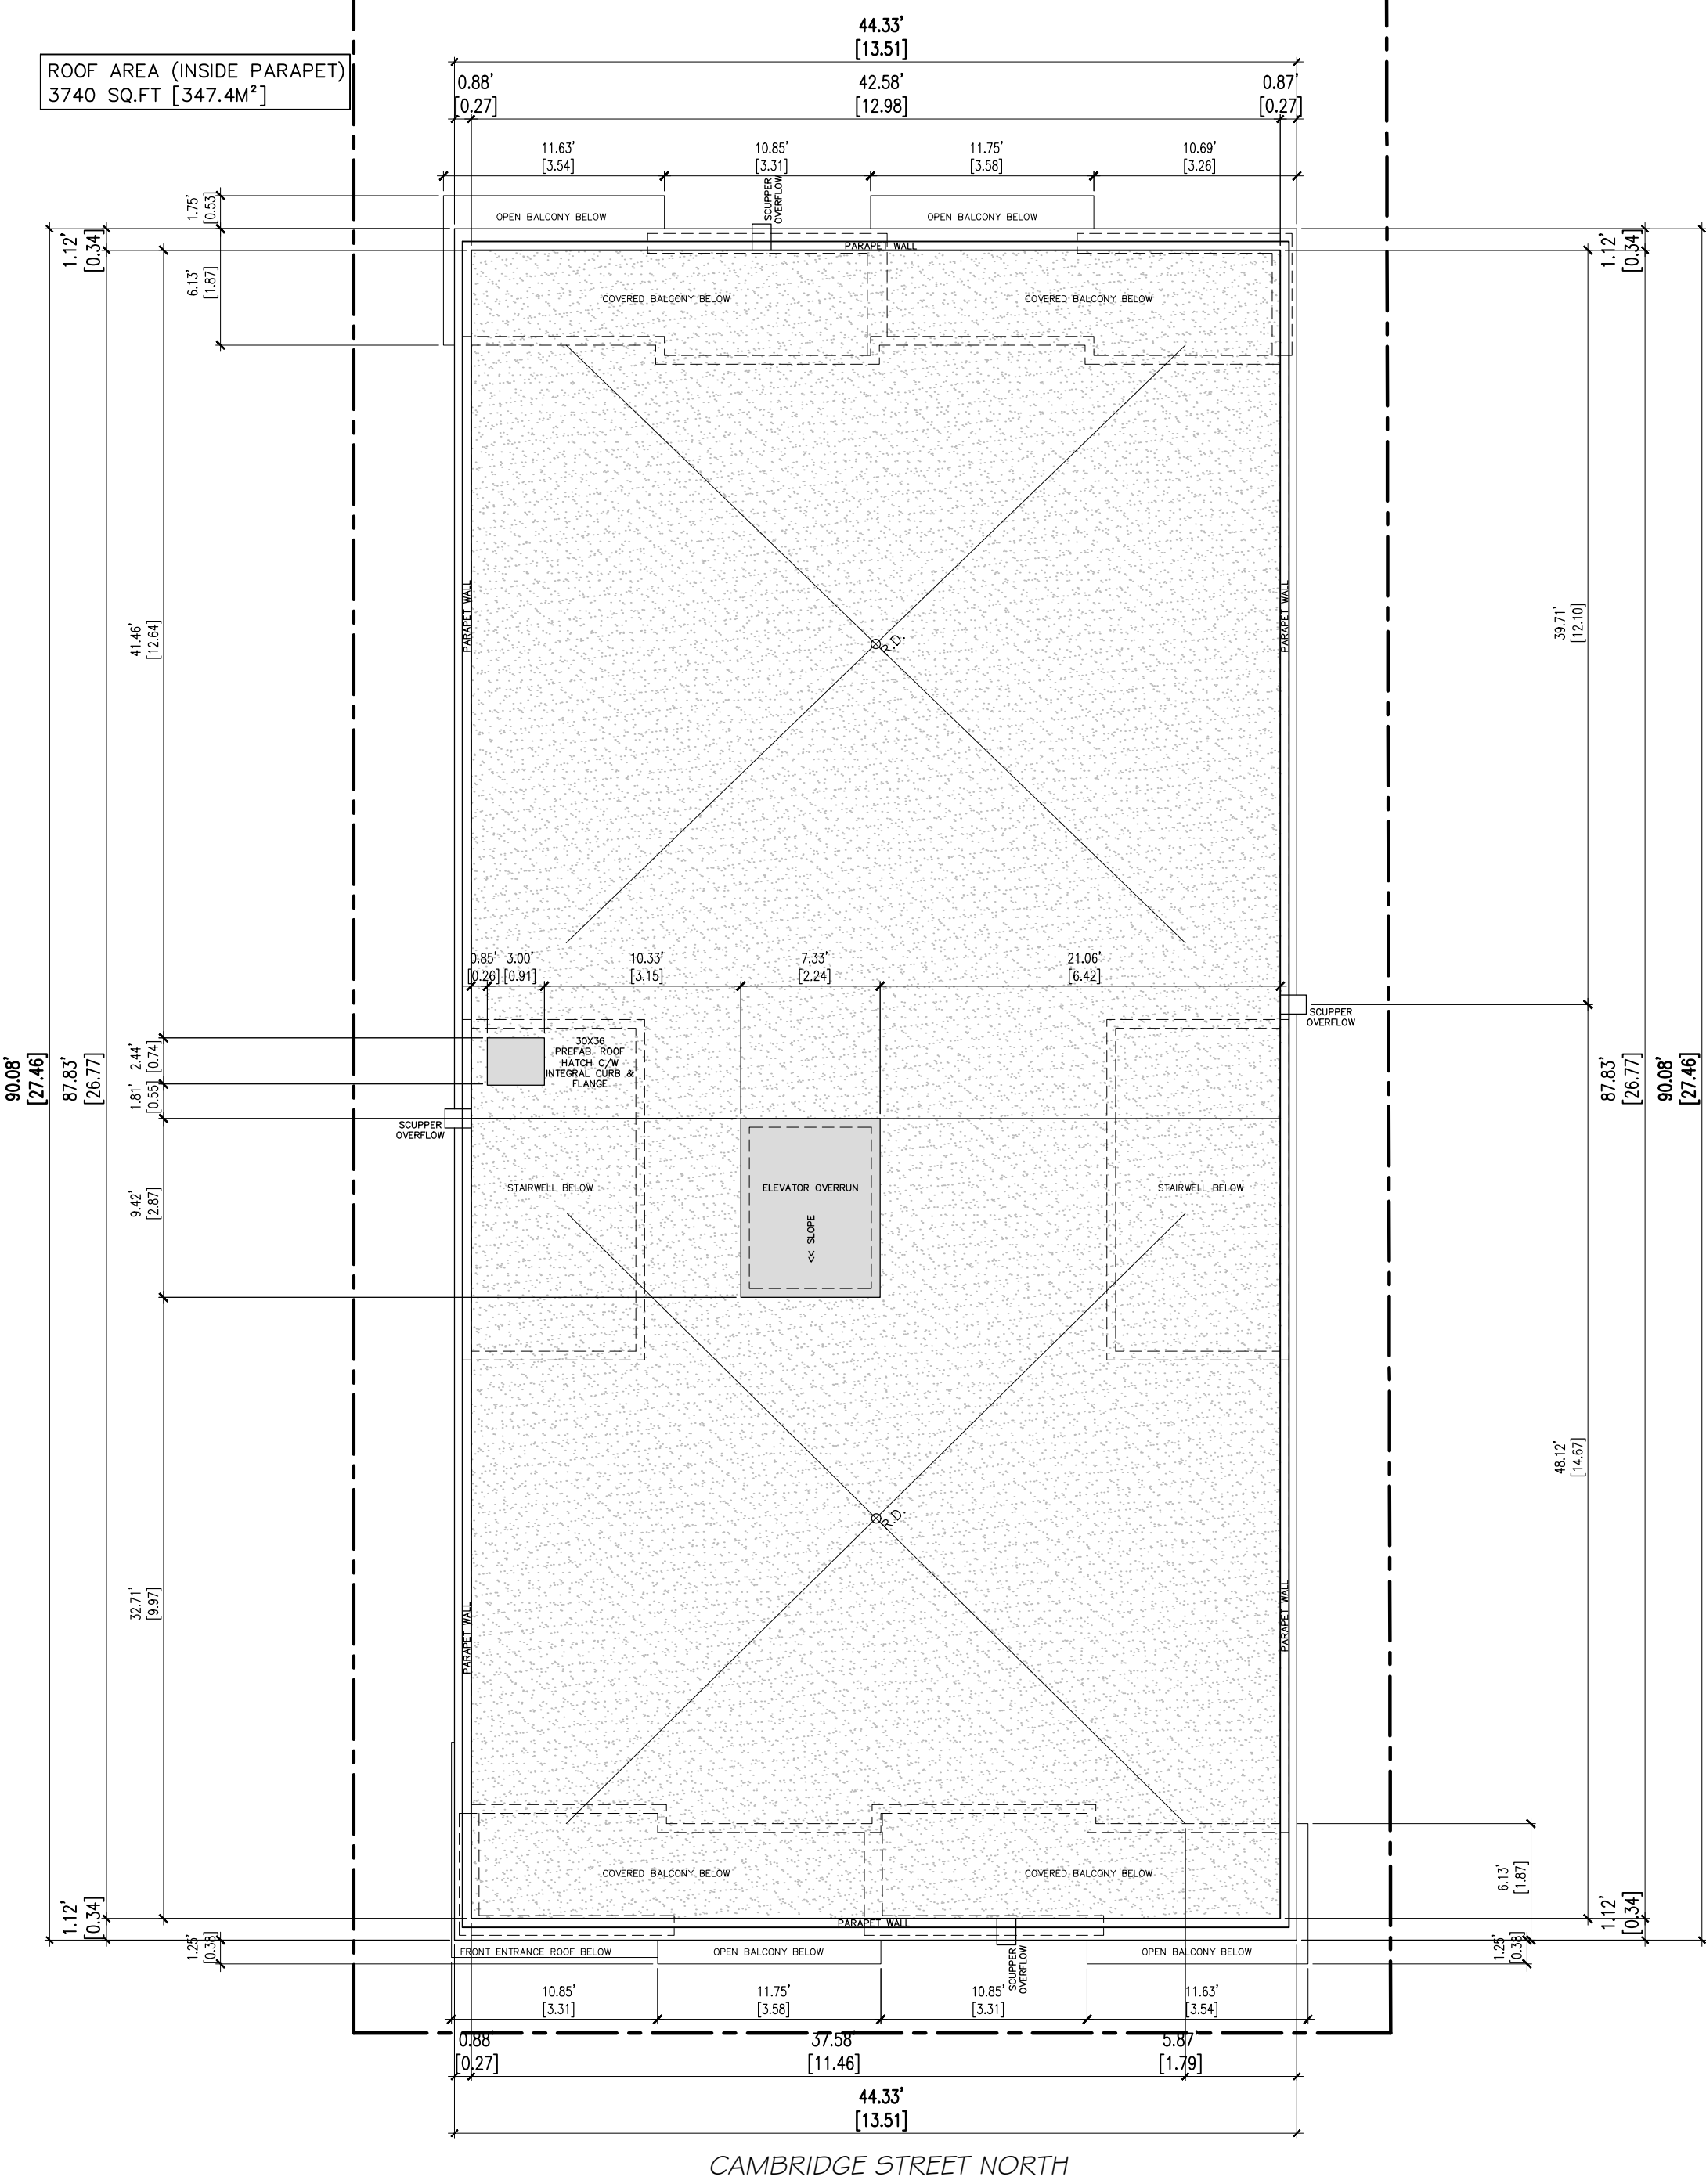

ROOF PLAN
 SCALE: 1/8" = 1'-0"

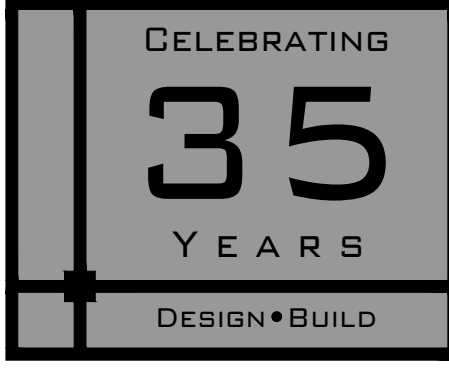

- GENERAL NOTES:**
1. THE GENERAL CONTRACTOR SHALL CHECK AND VERIFY ALL DIMENSIONS AND REPORT ALL ERRORS AND OMISSIONS TO THE CONSULTANT.
 2. ALL WORK AND MATERIALS TO BE IN COMPLIANCE WITH ALL CODES, REGULATIONS, AND BY-LAWS.
 3. FOOTINGS DESIGNED FOR 2000 P.S.F. ASSUMED BEARING. BEARING STRATA, GRANULAR MATERIAL AND COMPACTION TO BE INSPECTED AND APPROVED BY SOILS CONSULTANT PRIOR TO POURING CONCRETE.
 4. DO NOT SCALE THE DRAWINGS.

NO.	DESCRIPTION & DATE	REVISIONS
2	REVISIONS FROM FIRST REVIEW COMMENTS OF JUNE 20, 2023	
1	ISSUED FOR SITE PLAN CONTROL APPLICATION MARCH 27, 2023	

JOB TITLE:
 370 CAMBRIDGE ST. NORTH
 OTTAWA, ON.
 PROPOSED 4-STORY LOW-RISE
 APARTMENT BUILDING

SHEET TITLE:
 BASEMENT FLOOR PLAN
 ROOF PLAN

SCALE: AS SHOWN
 DRAWN: M.D.
 CHECKED:
 DATE: JANUARY 2023
 PRINT DATE: OCTOBER 11, 2023


DWG NO. **A2.6**

#18957 D07-16-08-0022

FACADE AREA CALCULATIONS:
 SEC. 141 (10)
 10. The front facade must comprise at least 20 percent of the
 AREA OF FRONT FACADE = 185.3m² (1999.39 sq ft)
 AREA OF WINDOW = 71.6m² (771.6m²)
 71.6 / 185.3 = 38.6%
 *The front facade comprises at least 38.55% windows.
 11. At least 20 percent of the area of the front facade must be recessed an additional 0.6 metres from the front setback line.
 AREA OF RECESSED FRONT FACADE = 92.8m² (999.9 sq ft)
 1.36 (RECS) MIN. RECESSED DEPTH OF FRONT FACADE = 92.8m² (999.9 sq ft)
 71.6 / 92.8 = 77.1%
 *At least 77.1% of the area of the front facade is recessed by at least 1.5 metres from the front setback line.




FRONT ELEVATION (EAST)
 SCALE: 1/8" = 1'-0"

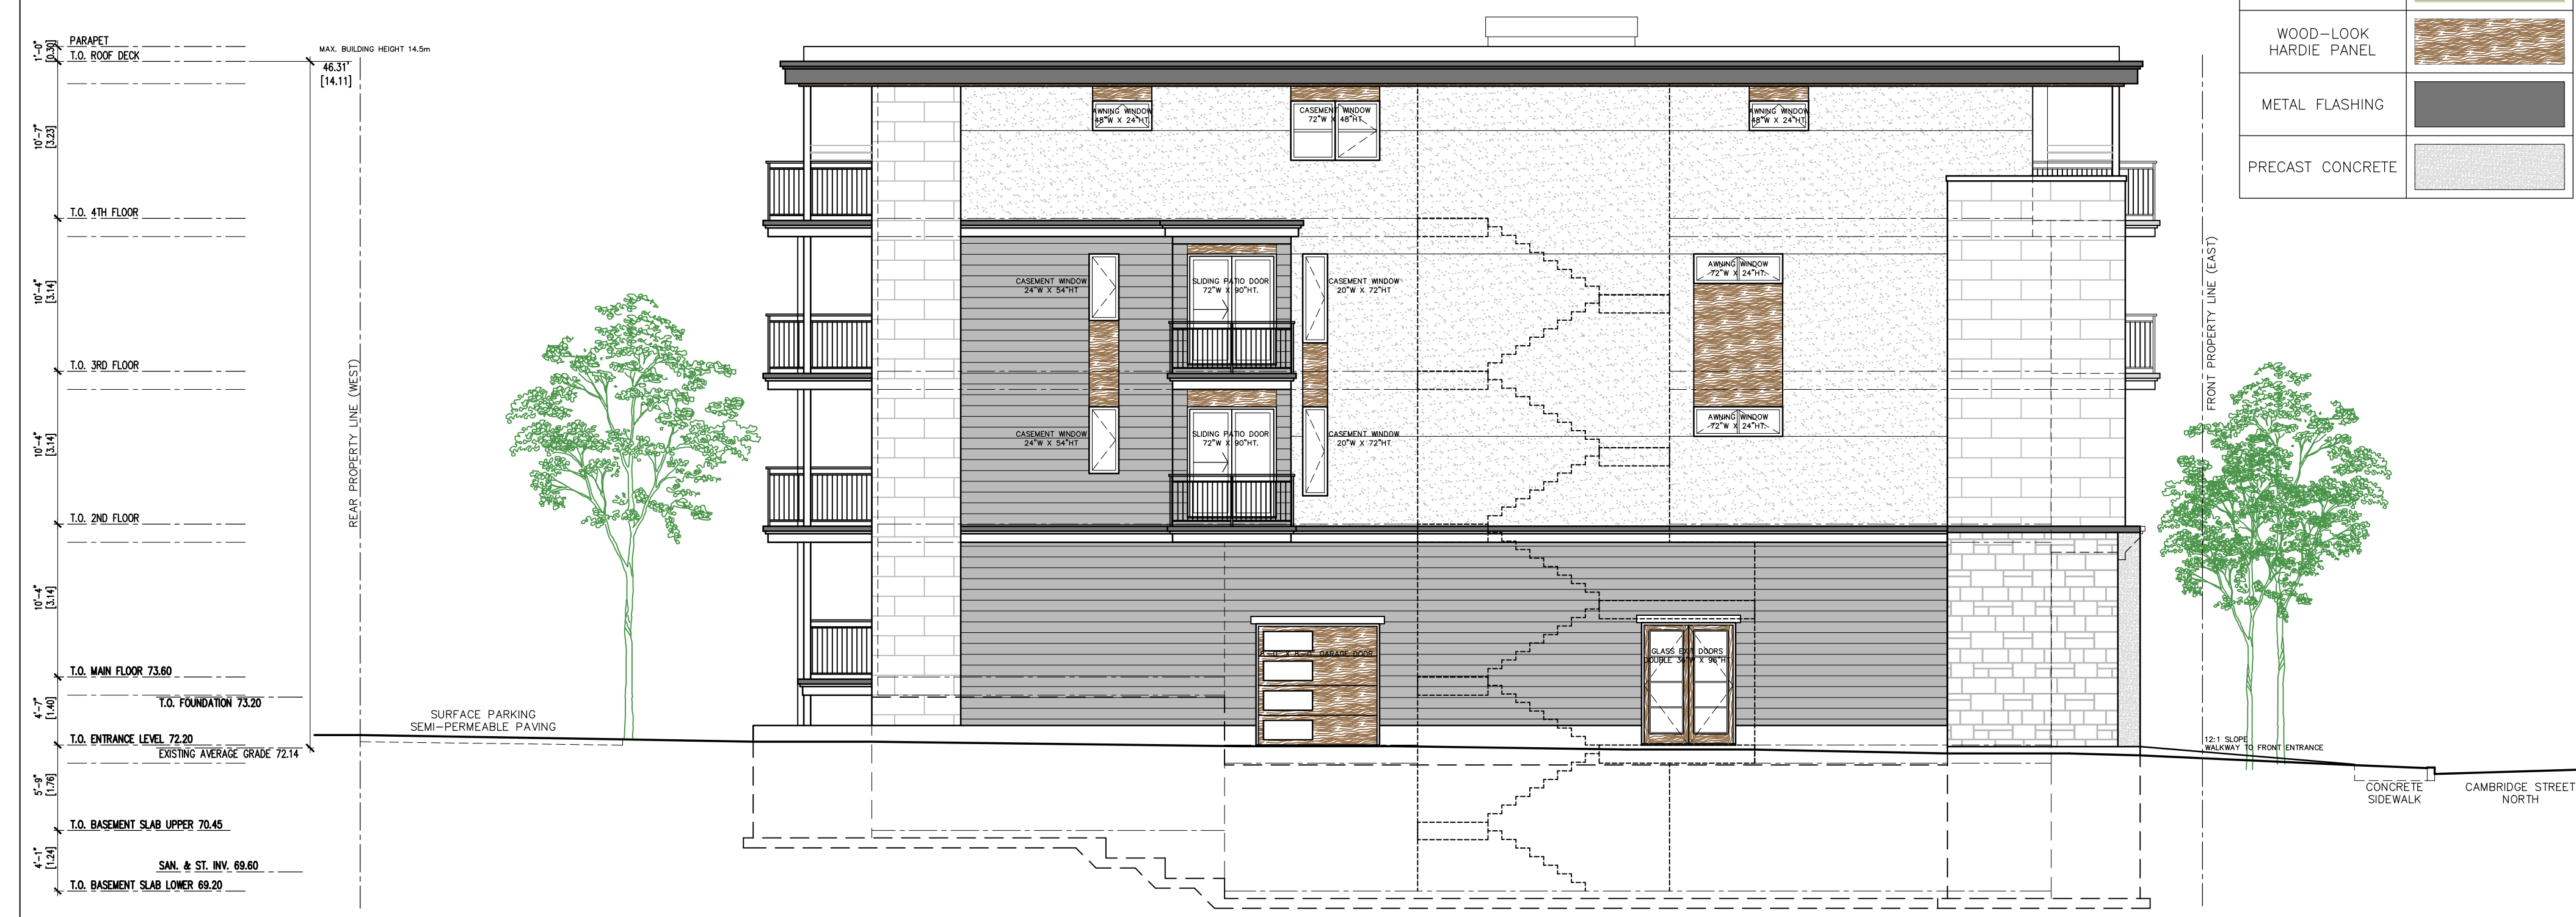

LEFT SIDE ELEVATION (SOUTH)
 SCALE: 1/8" = 1'-0"



REAR ELEVATION (WEST)
 SCALE: 1/8" = 1'-0"

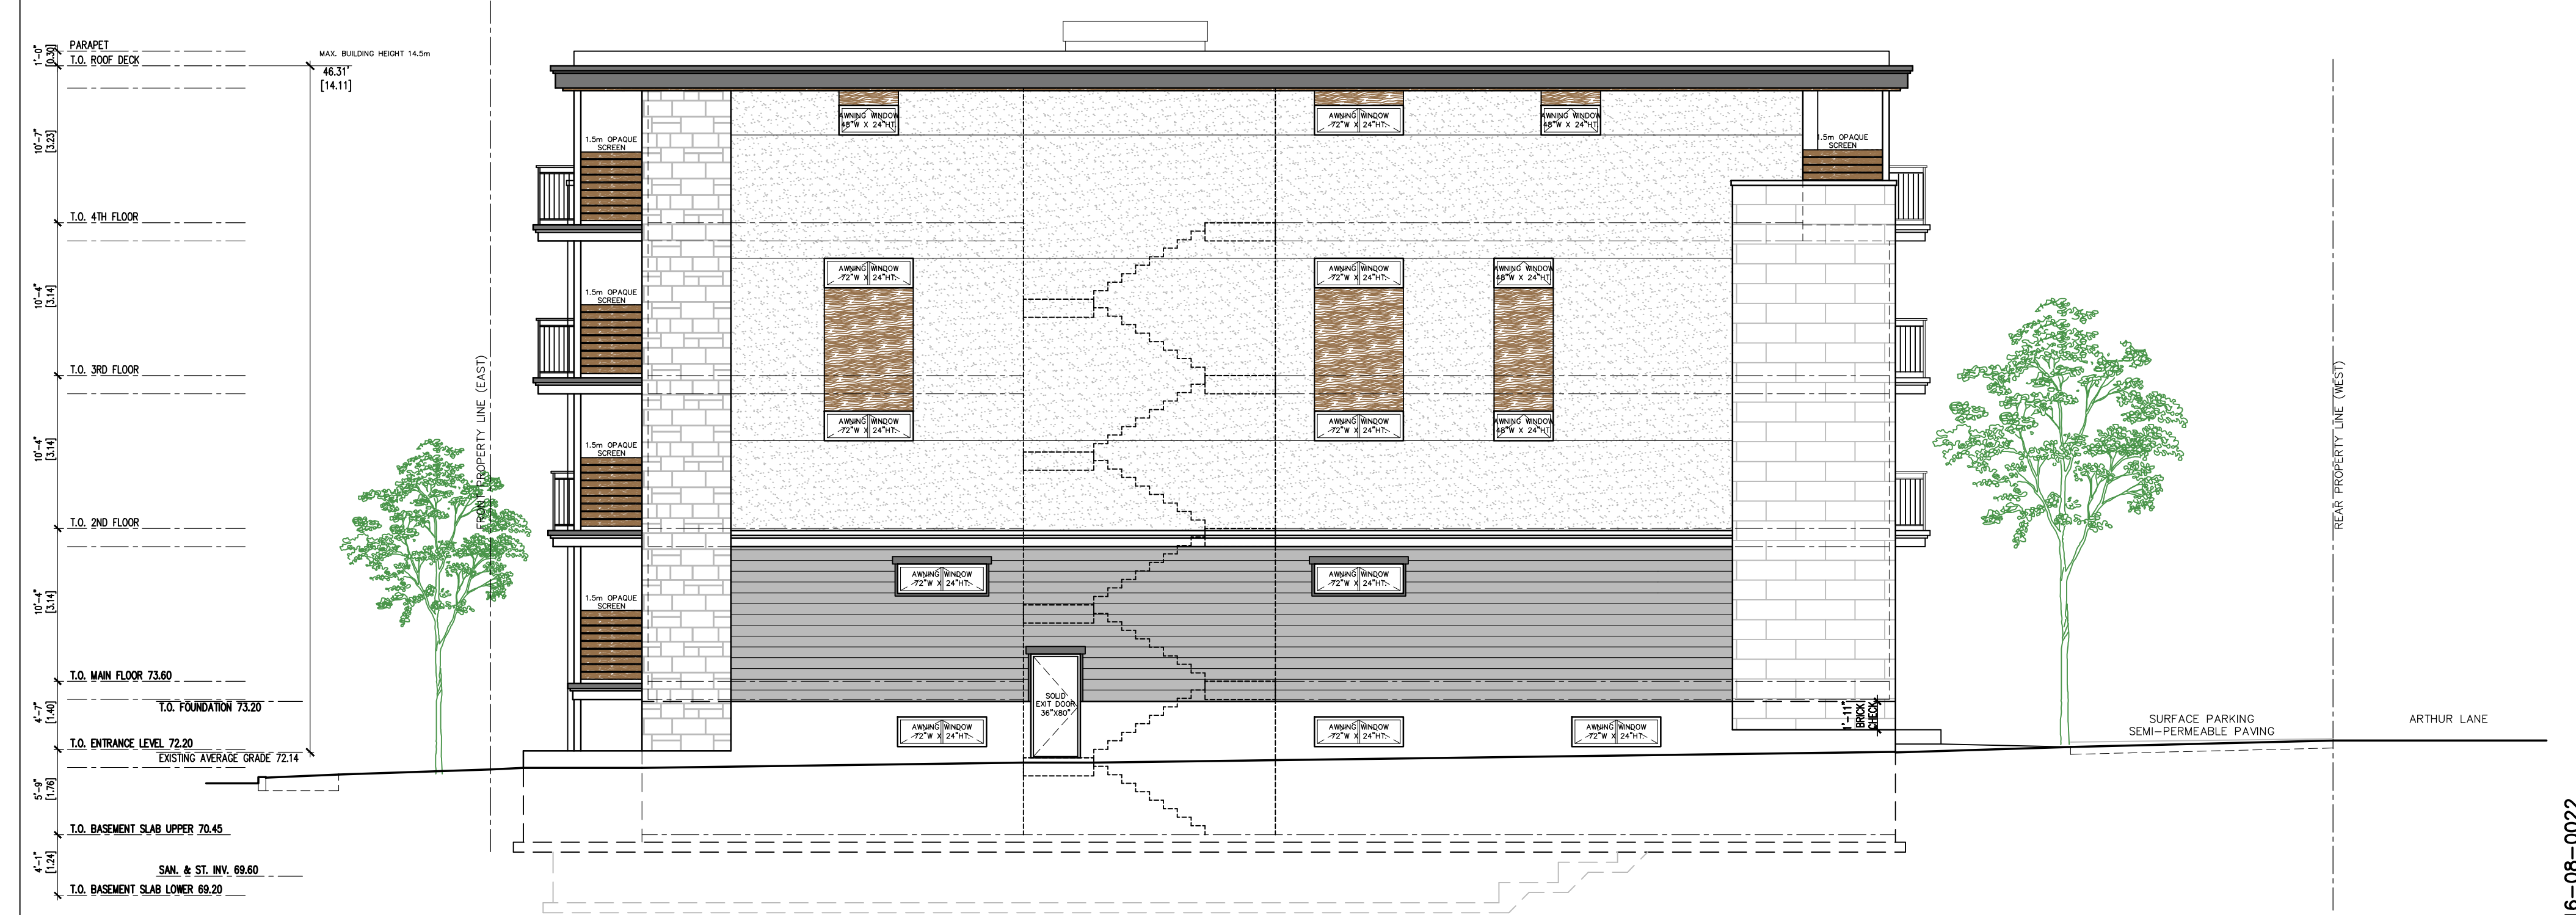

RIGHT SIDE ELEVATION (NORTH)
 SCALE: 1/8" = 1'-0"

MATERIALS LEGEND	
STONE VENEER SPLIT-FACE	
STONE VENEER SMOOTH	
EIFS	
CEMENT BOARD SIDING	
WOOD-LOOK HARDIE PANEL	
METAL FLASHING	
PRECAST CONCRETE	

MD
MIROCA DESIGN
 INCORPORATED SINCE 1986
 CUSTOM HOME DESIGN
 PROJECT MANAGEMENT
 30 CONCORSE GATE
 UNIT 47
 OTTAWA, ONTARIO
 K2E 7V7
 TEL: 613-274-2653
 FAX: 613-274-7085
 CONTACT@MIROCADESIGN.COM
 WWW.MIROCADESIGN.COM

CELEBRATING
35
 YEARS
 DESIGN • BUILD

ONTARIO ASSOCIATION
 ARCHITECTS
 MEMBER SINCE
 0014

- GENERAL NOTES:**
1. THE GENERAL CONTRACTOR SHALL CHECK AND VERIFY ALL DIMENSIONS AND REPORT ALL ERRORS AND OMISSIONS TO THE CONSULTANT.
 2. ALL WORK AND MATERIALS TO BE IN COMPLIANCE WITH ALL CODES, REGULATIONS, AND BY-LAWS.
 3. FOOTINGS DESIGNED FOR 2000 P.S.F. ASSUMED BEARING. BEARING STRATA, GRANULAR MATERIAL AND COMPACTION TO BE INSPECTED AND APPROVED BY SOILS CONSULTANT PRIOR TO POURING CONCRETE.
 4. DO NOT SCALE THE DRAWINGS.



NO.	DESCRIPTION & DATE	REVISIONS
2	REVISIONS FROM FIRST REVIEW COMMENTS OF JUNE 20, 2023	
1	ISSUED FOR SITE PLAN CONTROL APPLICATION MARCH 27, 2023	

JOB TITLE:
 370 CAMBRIDGE ST. NORTH
 OTTAWA, ON.
 PROPOSED 4-STORY LOW-RISE APARTMENT BUILDING



SHEET TITLE:
 FRONT ELEVATION (EAST)
 REAR ELEVATION (WEST)
 LEFT SIDE ELEVATION (SOUTH)
 RIGHT SIDE ELEVATION (NORTH)

SCALE: AS SHOWN
 DRAWN: M.D.
 CHECKED:
 DATE: JANUARY 2023
 PRINT DATE: OCTOBER 11, 2023
 DWG NO.
A3.6

#18957 D07-16-08-0022

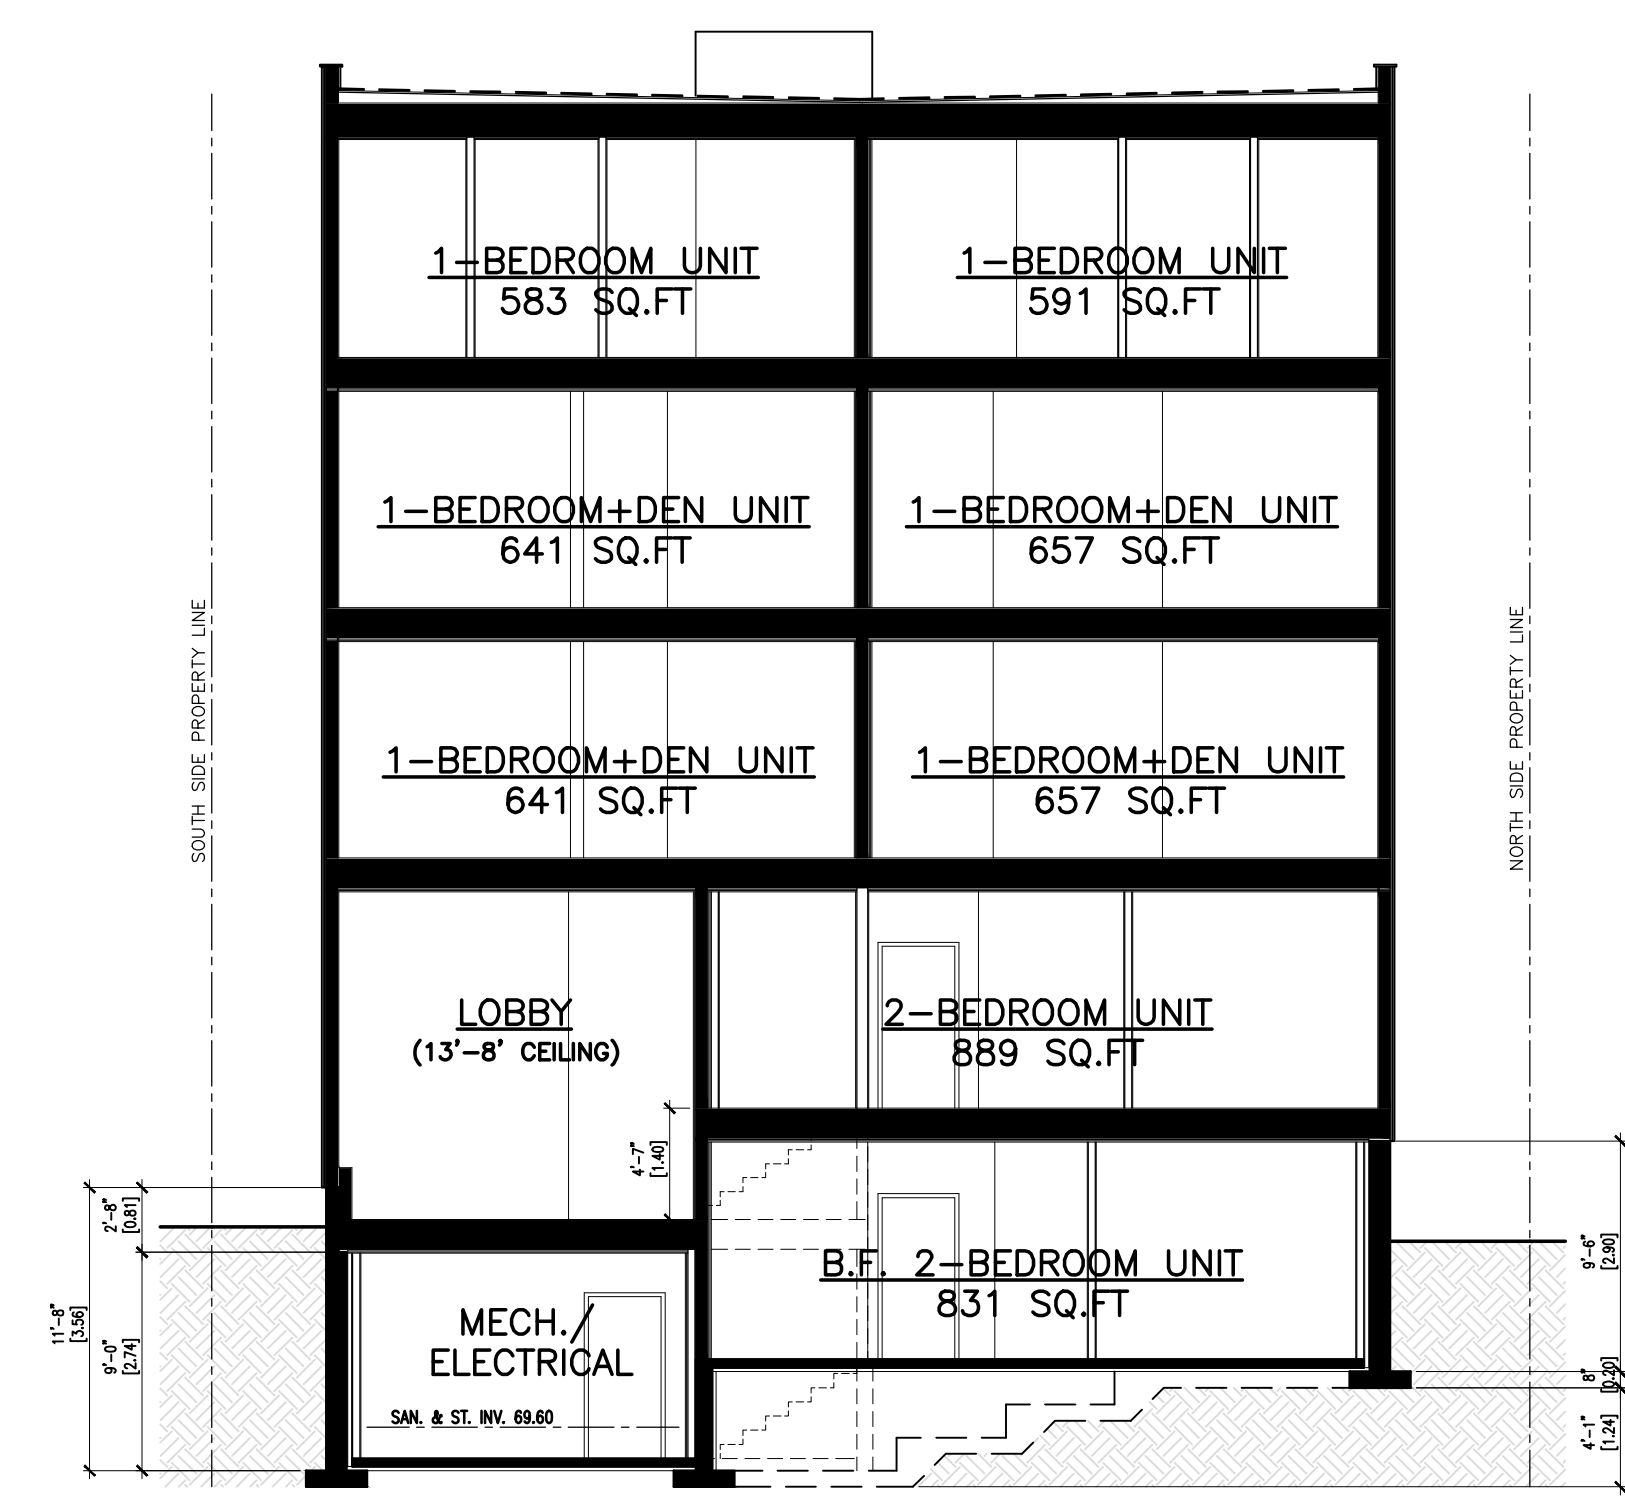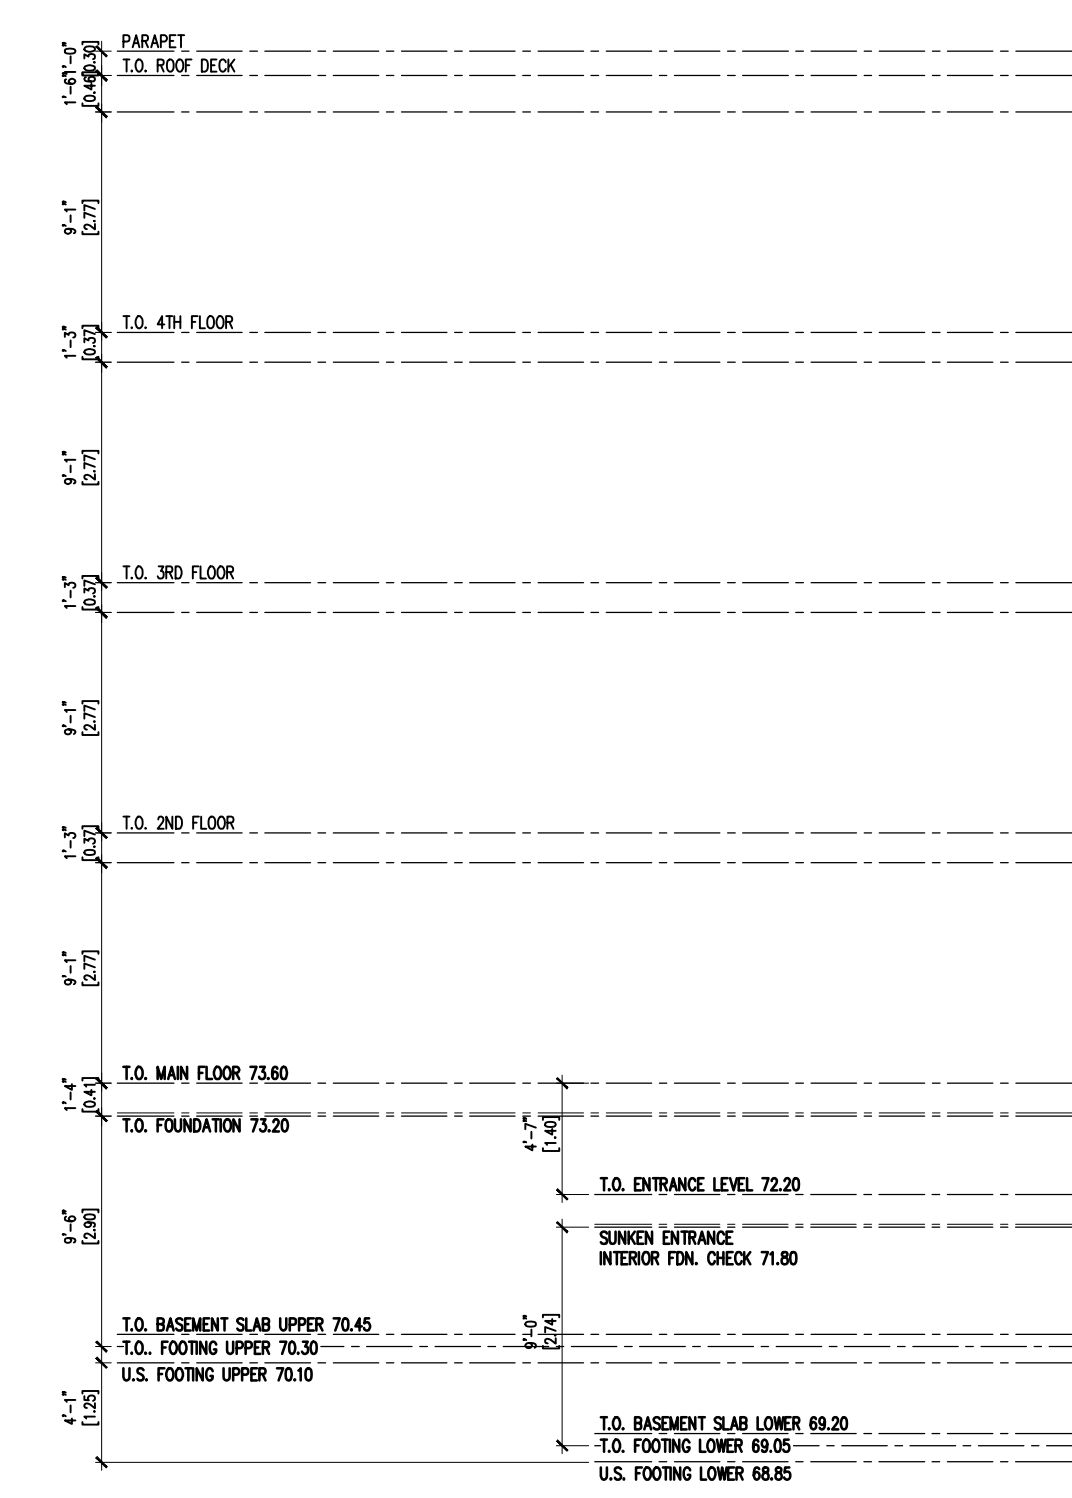

BUILDING SECTION A-A
SCALE: 1/8" = 1'-0"

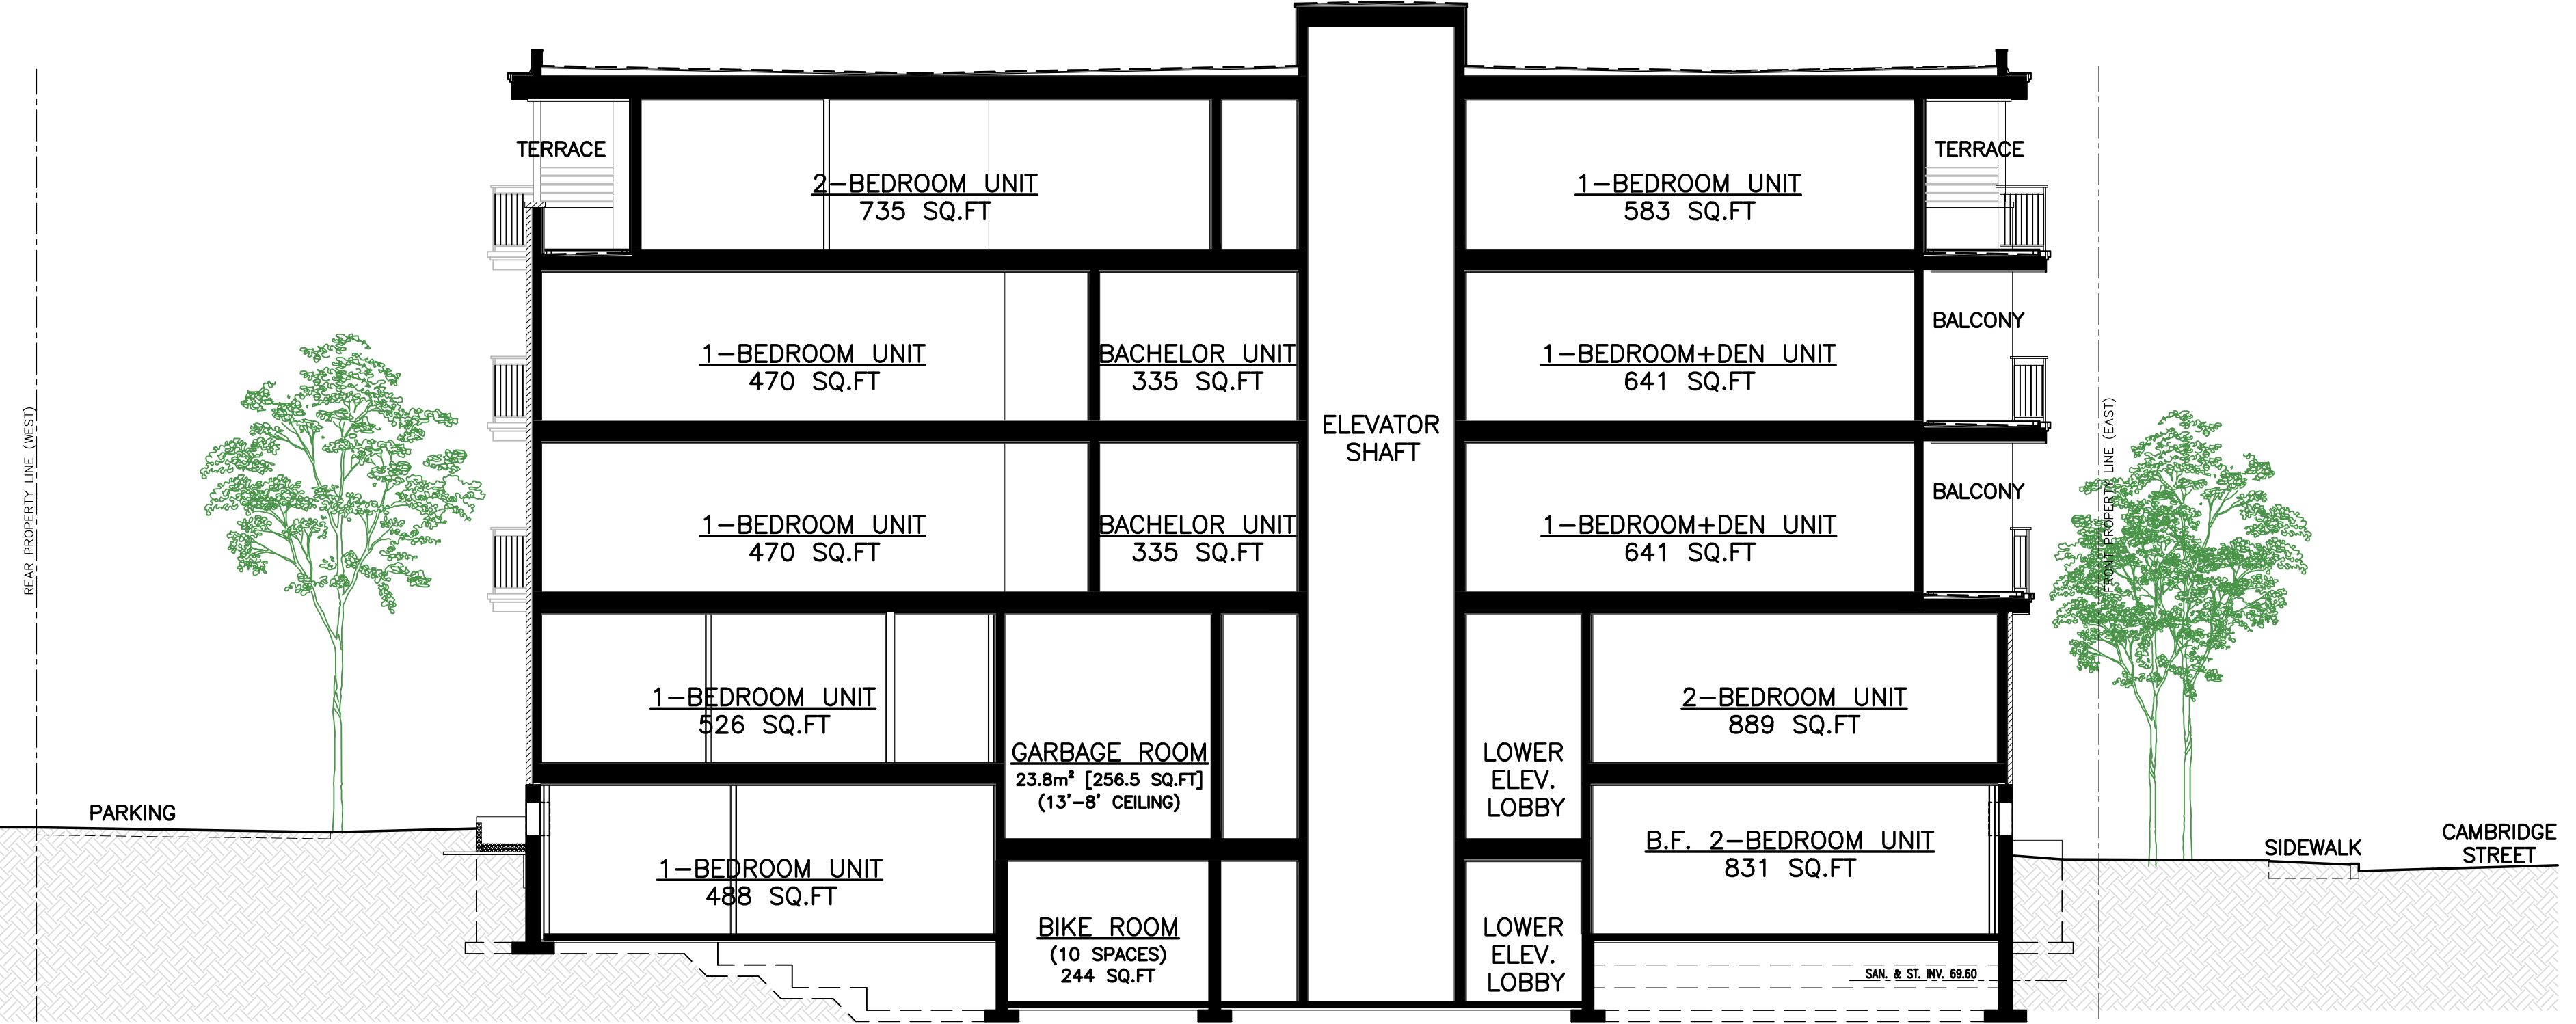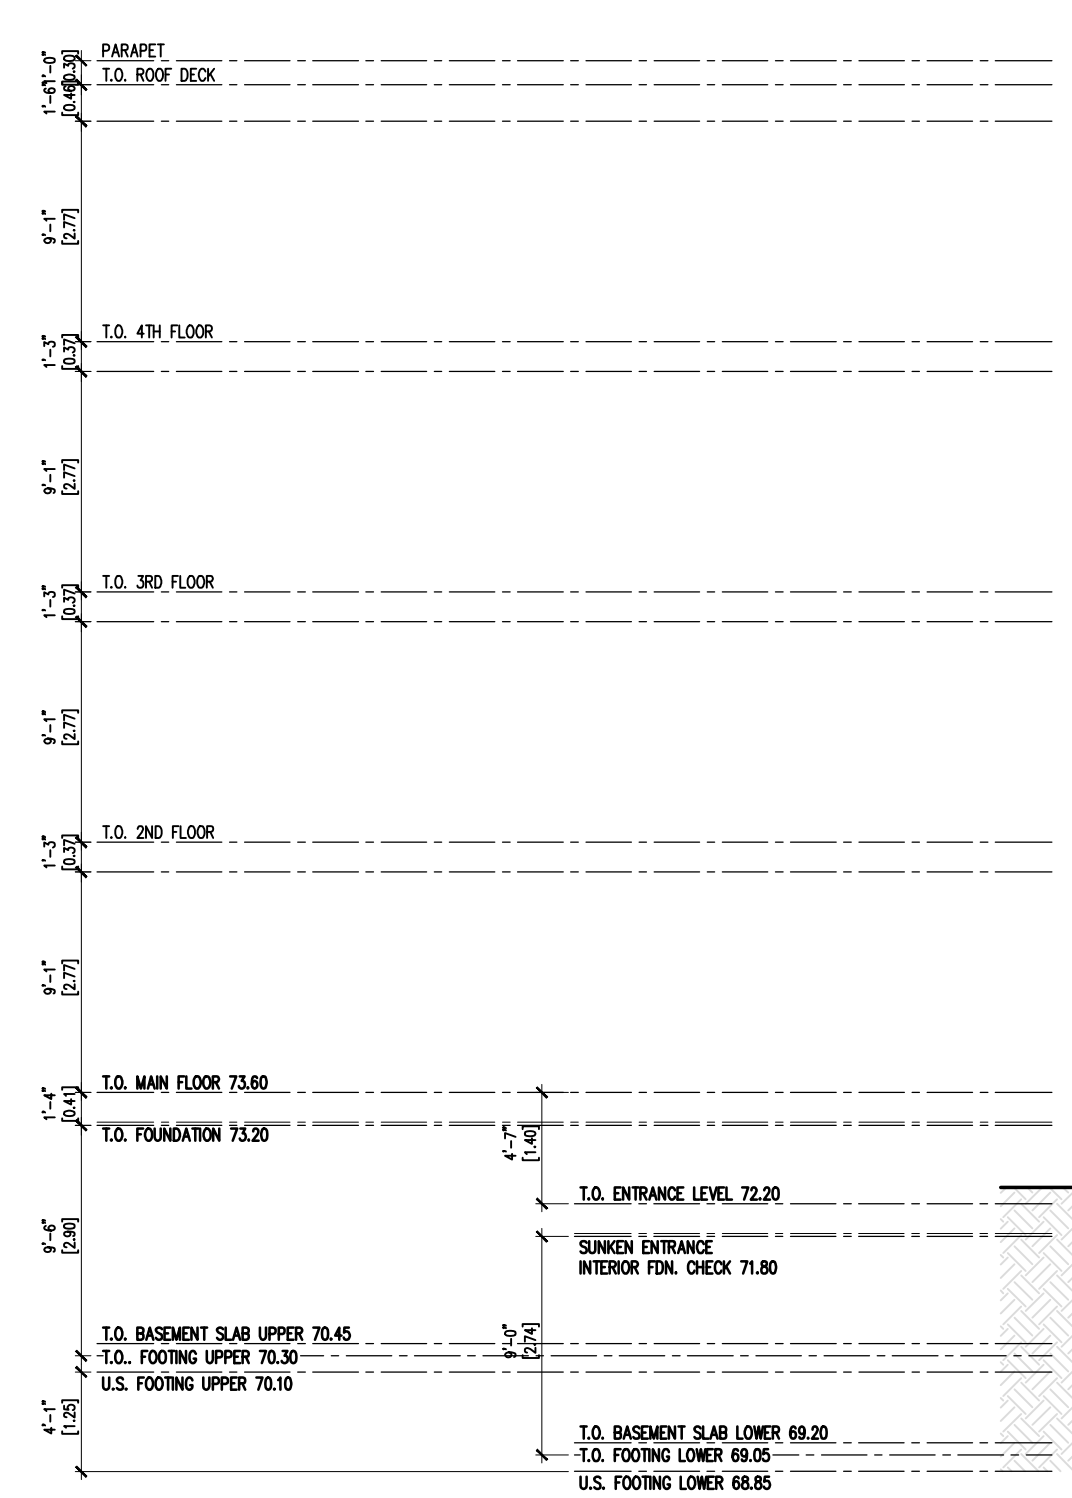

BUILDING SECTION B-B
SCALE: 1/8" = 1'-0"

- GENERAL NOTES:**
1. THE GENERAL CONTRACTOR SHALL CHECK AND VERIFY ALL DIMENSIONS AND REPORT ALL ERRORS AND OMISSIONS TO THE CONSULTANT.
 2. ALL WORK AND MATERIALS TO BE IN COMPLIANCE WITH ALL CODES, REGULATIONS, AND BY-LAWS.
 3. FOOTINGS DESIGNED FOR 2000 P.S.F. ASSUMED BEARING BEARING STRATA. GRANULAR MATERIAL AND COMPACTION TO BE INSPECTED AND APPROVED BY SOILS CONSULTANT PRIOR TO POURING CONCRETE.
 4. DO NOT SCALE THE DRAWINGS.

NO.	DESCRIPTION & DATE	REVISIONS
2	REVISIONS FROM FIRST REVIEW COMMENTS OF JUNE 20, 2023	
1	ISSUED FOR SITE PLAN CONTROL APPLICATION MARCH 27, 2023	

JOB TITLE:
370 CAMBRIDGE ST. NORTH
OTTAWA, ON.
PROPOSED 4-STORY LOW-RISE
APARTMENT BUILDING

SHEET TITLE:
BUILDING SECTION A-A
BUILDING SECTION B-B

SCALE: AS SHOWN
DRAWN: M.D.
CHECKED:
DATE: JANUARY 2023
PRINT DATE: OCTOBER 11, 2023

Dwg No.
A4.6

#18957 D07-16-08-0022



FRONT ELEVATION (EAST) FACING CAMBRIDGE ST. N.
COLOURS & MATERIALS



LEFT SIDE ELEVATION (SOUTH) FACING EMBASSY
COLOURS & MATERIALS



REAR ELEVATION (WEST) FACING ARTHUR LANE
COLOURS & MATERIALS



RIGHT SIDE ELEVATION (NORTH)
COLOURS & MATERIALS

MD

MIROCA DESIGN
INCORPORATED SINCE 1986
CUSTOM HOME DESIGN
PROJECT MANAGEMENT

30 CONOURSE GATE
UNIT 47
OTTAWA, ONTARIO
K2E 7V7
TEL: 613-274-2653
FAX: 613-274-7085
CONTACT@MIROCADESIGN.COM
WWW.MIROCADESIGN.COM

CELEBRATING
35
YEARS
DESIGN • BUILD



GENERAL NOTES:

1. THE GENERAL CONTRACTOR SHALL CHECK AND VERIFY ALL DIMENSIONS AND REPORT ALL ERRORS AND OMISSIONS TO THE CONSULTANT.
2. ALL WORK AND MATERIALS TO BE IN COMPLIANCE WITH ALL CODES, REGULATIONS, AND BY-LAWS.
3. FOOTINGS DESIGNED FOR 2000 P.S.F. ASSUMED BEARING. BEARING STRATA, GRANULAR MATERIAL AND COMPACTION TO BE INSPECTED AND APPROVED BY SOILS CONSULTANT PRIOR TO POURING CONCRETE.
4. DO NOT SCALE THE DRAWINGS.

NO.	DESCRIPTION & DATE
2	REVISIONS FROM FIRST REVIEW COMMENTS OF JUNE 20, 2023
1	ISSUED FOR SITE PLAN CONTROL APPLICATION MARCH 27, 2023

JOB TITLE:
370 CAMBRIDGE ST. NORTH
OTTAWA, ON.
PROPOSED 4-STORY LOW-RISE
APARTMENT BUILDING

SHEET TITLE:
ARTWORK ELEVATIONS
COLOURS & MATERIALS

SCALE: AS SHOWN Dwg No.
DRAWN: M.D.
CHECKED:
DATE: JANUARY 2023
PRINT DATE: OCTOBER 11, 2023
A5.6

#18957 D07-16-08-0022



CONCEPTUAL STREETSCAPE RENDERING - CAMBRIDGE STREET NORTH



FRONT PERSPECTIVE VIEW



NORTH SIDE PERSPECTIVE VIEW



REAR PERSPECTIVE VIEW



SOUTH SIDE PERSPECTIVE VIEW



MAIN ENTRANCE



REAR YARD



4TH FLOOR TERRACE

GENERAL NOTES:

1. THE GENERAL CONTRACTOR SHALL CHECK AND VERIFY ALL DIMENSIONS AND REPORT ALL ERRORS AND OMISSIONS TO THE CONSULTANT.
2. ALL WORK AND MATERIALS TO BE IN COMPLIANCE WITH ALL CODES, REGULATIONS, AND BY-LAWS.
3. FOOTINGS DESIGNED FOR 2000 P.S.F. ASSUMED BEARING. BEARING STRATA, GRANULAR MATERIAL AND COMPACTION TO BE INSPECTED AND APPROVED BY SOILS CONSULTANT PRIOR TO POURING CONCRETE.
4. DO NOT SCALE THE DRAWINGS.

NO.	DESCRIPTION & DATE
2	REVISIONS FROM FIRST REVIEW COMMENTS OF JUNE 20, 2023
1	ISSUED FOR SITE PLAN CONTROL APPLICATION MARCH 27, 2023

JOB TITLE:
 370 CAMBRIDGE ST. NORTH
 OTTAWA, ON.
 PROPOSED 4-STORY LOW-RISE
 APARTMENT BUILDING

SHEET TITLE:
 PERSPECTIVE RENDERINGS

SCALE: AS SHOWN
 DRAWN: M.D.
 CHECKED:
 DATE: JANUARY 2023
 PRINT DATE: OCTOBER 11, 2023

DWG No.
A6.6

#18957 D07-16-08-0022