

PROJECT STATUS:  
ISSUED FOR SITE PLAN CONTROL

Revision Schedule		
No.	Description	Revision Date
A	ISSUED FOR SPC	04/26/2023
B	RE-ISSUED FOR SPC	09/15/2023
C	RE-ISSUED FOR SPC	12/15/2023
D	RE-ISSUED FOR SPC	02/09/2024
E	RE-ISSUED FOR SPC	04/12/2024

SEAL: **ABELEARCHITECTURE**  
THOMAS C. ABLE, ARCHITECT OAA, T. 604.662-6918

TRADE CONTRACTORS SHALL VERIFY ALL DIMENSIONS AND REPORT ANY DISCREPANCIES OR INCONSISTENCIES TO SEYMOUR PACIFIC DEVELOPMENTS LTD., WITHOUT DELAY, FOR CLARIFICATION AND/OR CONFIRMATION. DO NOT SCALE DRAWINGS. DESIGNS REPRESENTED AND DRAWINGS USED AS INSTRUMENTS OF SERVICE SHALL REMAIN THE COPYRIGHT AND PROPERTY OF SEYMOUR PACIFIC DEVELOPMENTS LTD. ANY REPRODUCTION OR USE FOR ANY PURPOSE OTHER THAN THAT AUTHORIZED BY SEYMOUR PACIFIC DEVELOPMENTS LTD. IS PROHIBITED.

CONTRACTORS SHALL REMAIN FAMILIAR WITH, SHALL REFER TO, AND SHALL PERFORM IN ACCORDANCE WITH LOCAL LAWS, REGULATIONS AND BUILDING CODES. CONTRACTORS SHALL MAINTAIN GOOD INDUSTRY BUILDING AND SAFETY PRACTICES CONSISTENT WITH THE CONTRACT INTENT AND THE REQUIREMENTS OF JURISDICTIONAL AUTHORITIES.

ADDITIONAL CLAIMS AND COSTS RELATED TO NON-MATERIAL CHANGES WILL NOT BE ACCEPTED BY SEYMOUR PACIFIC DEVELOPMENTS LTD. NON-MATERIAL CHANGES ARE DEEMED TO BE PLAN CHANGES OR SPECIFICATION ADJUSTMENTS THAT DO NOT SUBSTANTIALLY AFFECT THE VALUE, TIME, COST AND QUALITY OF CONSTRUCTION.

CONTRACTORS SHALL MAKE EVERY REASONABLE EFFORT TO MAINTAIN SCHEDULE TARGETS AND PROVIDE GOOD EFFICIENCY, PROGRESS, WORKMANSHIP AND QUALITY TOWARD DEFICIENCY-FREE RESULTS.

PROJECT NAME:  
RHYTHM APARTMENTS


PROJECT NUMBER:  
VP 2211

ADDRESS:  
3080 NAVAN ROAD, OTTAWA

DRAWING TITLE:  
SURFACE PARKING PLAN

DRAWN BY: EC  
CHECKED BY: CG  
DATE: APRIL 12, 2024  
SCALE: As indicated

DRAWING #: **A1.02** REV #: **E**

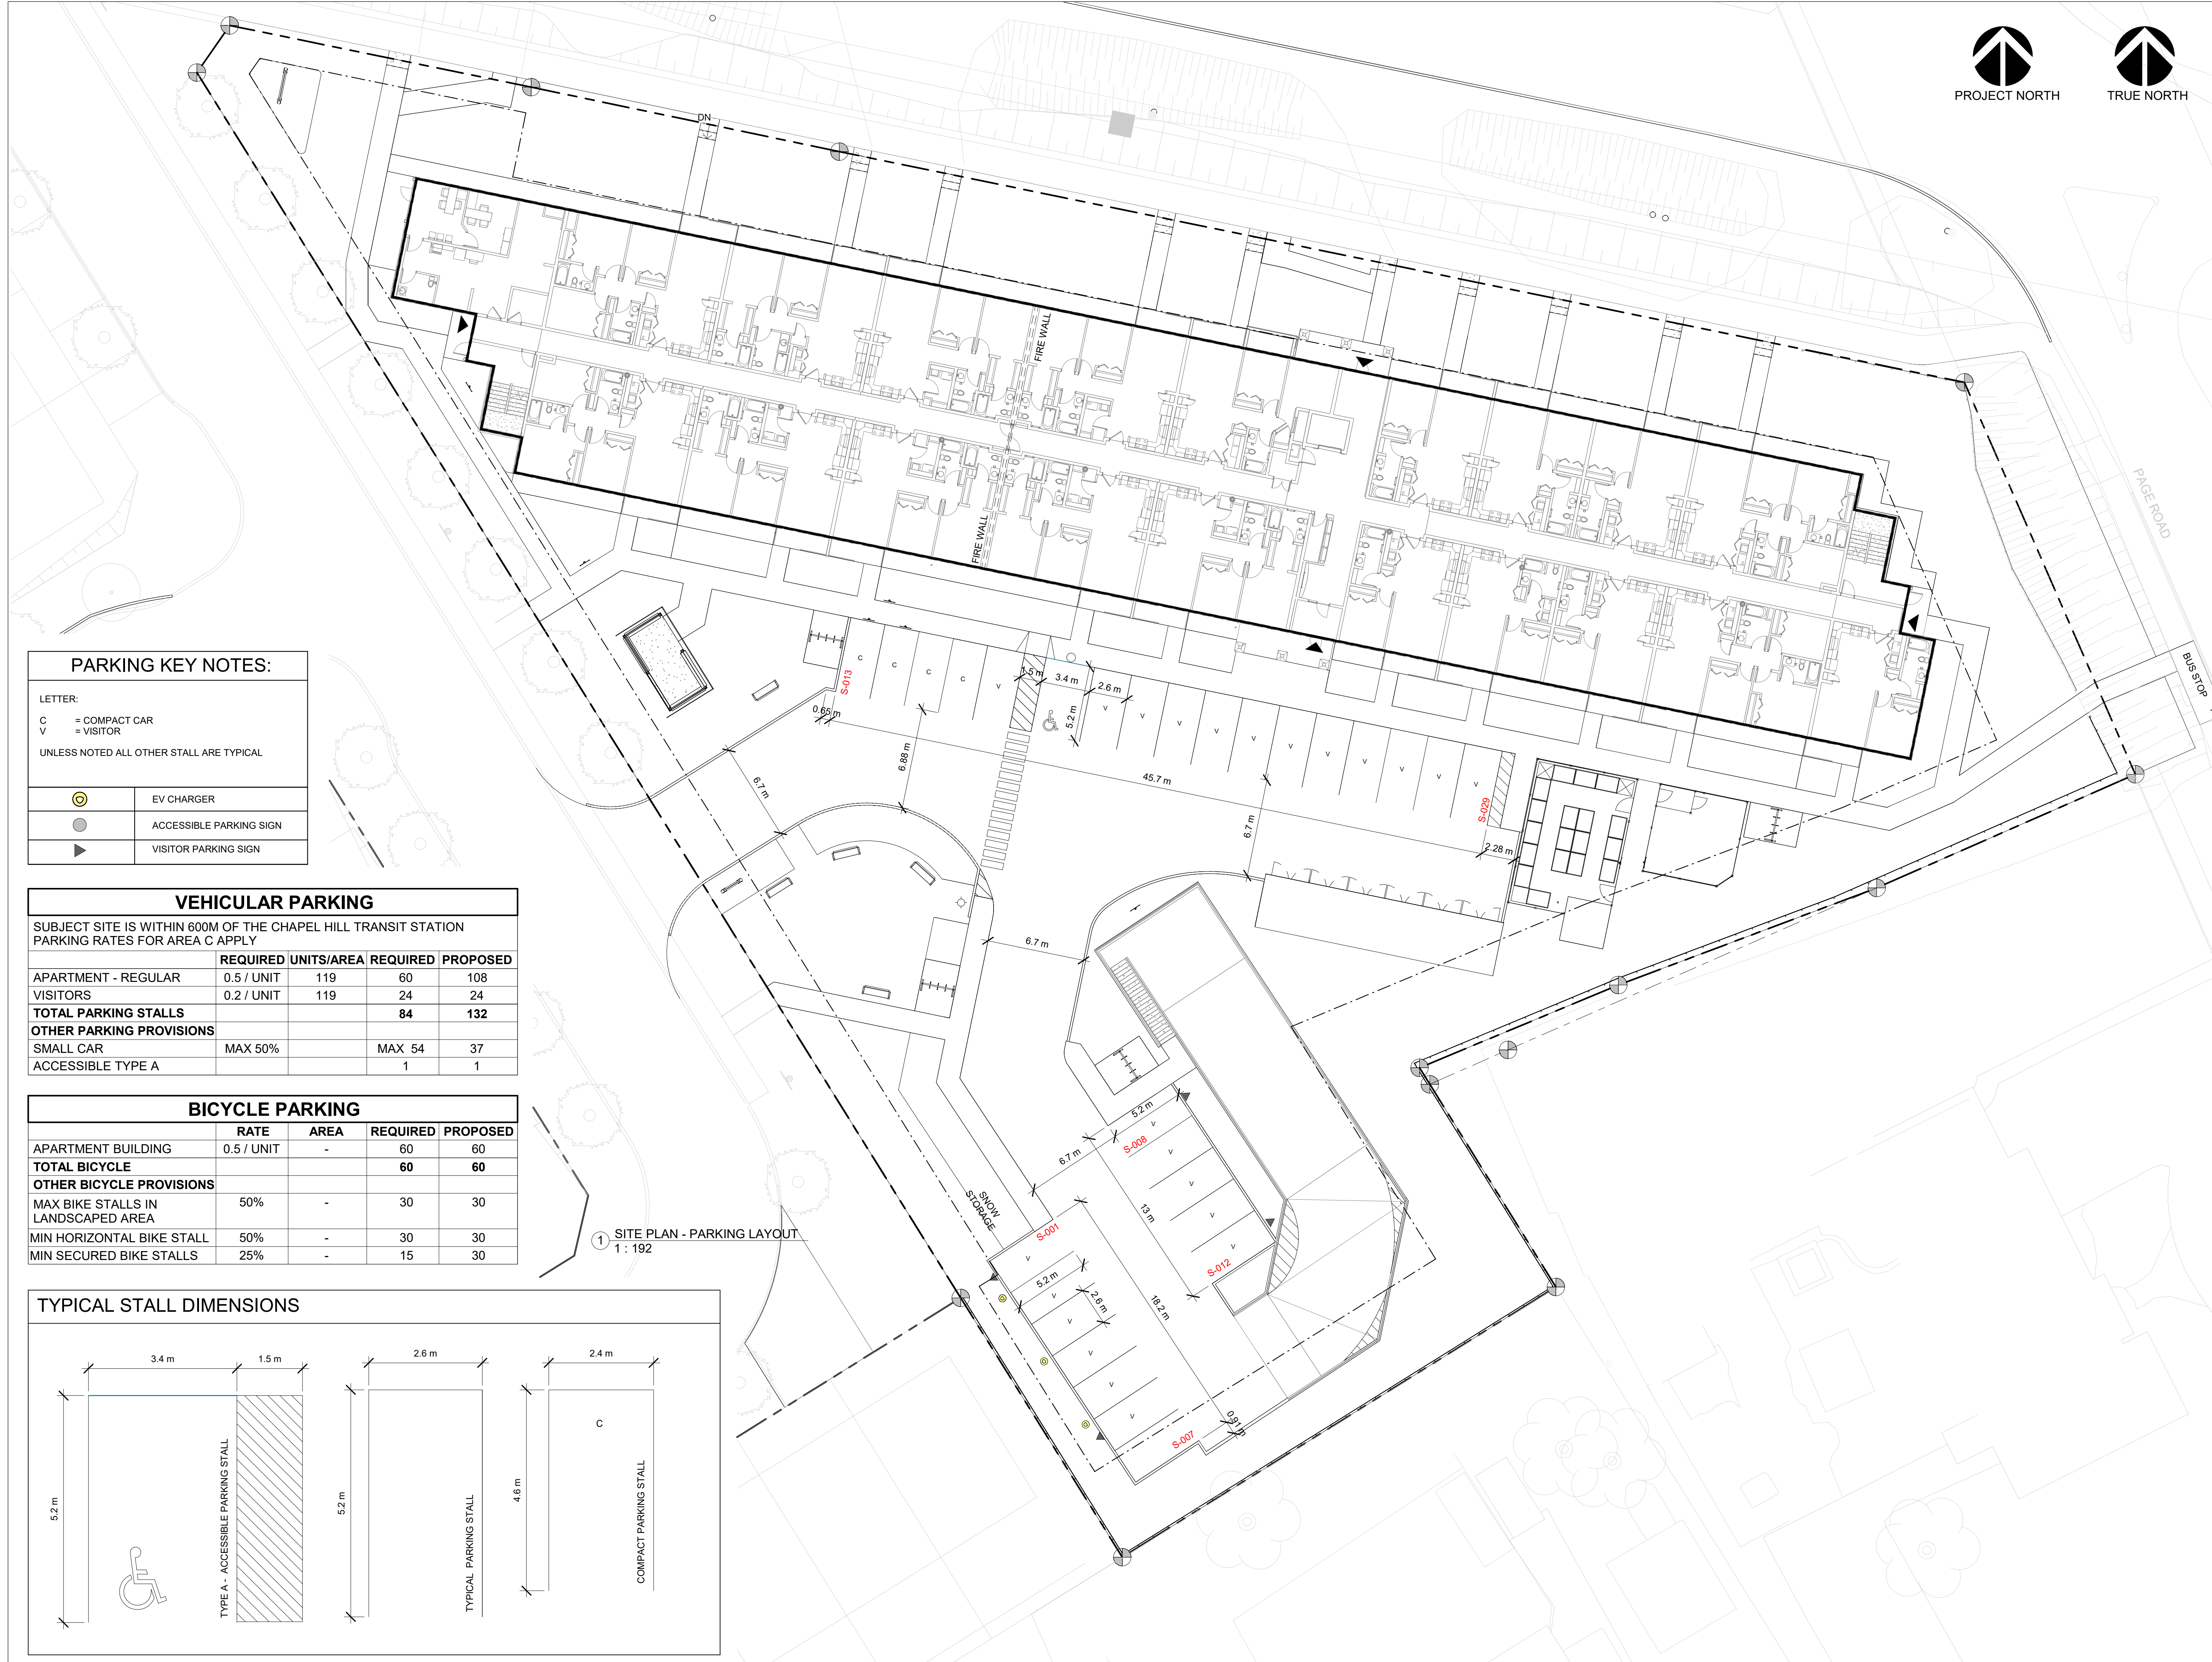

**PARKING KEY NOTES:**

LETTER:  
C = COMPACT CAR  
V = VISITOR

UNLESS NOTED ALL OTHER STALL ARE TYPICAL

	EV CHARGER
	ACCESSIBLE PARKING SIGN
	VISITOR PARKING SIGN

**VEHICULAR PARKING**


SUBJECT SITE IS WITHIN 600M OF THE CHAPEL HILL TRANSIT STATION PARKING RATES FOR AREA C APPLY

	REQUIRED UNITS/AREA	REQUIRED	PROPOSED
APARTMENT - REGULAR	0.5 / UNIT	119	108
VISITORS	0.2 / UNIT	119	24
<b>TOTAL PARKING STALLS</b>		<b>84</b>	<b>132</b>
<b>OTHER PARKING PROVISIONS</b>			
SMALL CAR	MAX 50%	MAX 54	37
ACCESSIBLE TYPE A		1	1

**BICYCLE PARKING**

	RATE	AREA	REQUIRED	PROPOSED
APARTMENT BUILDING	0.5 / UNIT	-	60	60
<b>TOTAL BICYCLE</b>			<b>60</b>	<b>60</b>
<b>OTHER BICYCLE PROVISIONS</b>				
MAX BIKE STALLS IN LANDSCAPED AREA	50%	-	30	30
MIN HORIZONTAL BIKE STALL	50%	-	30	30
MIN SECURED BIKE STALLS	25%	-	15	30

**TYPICAL STALL DIMENSIONS**

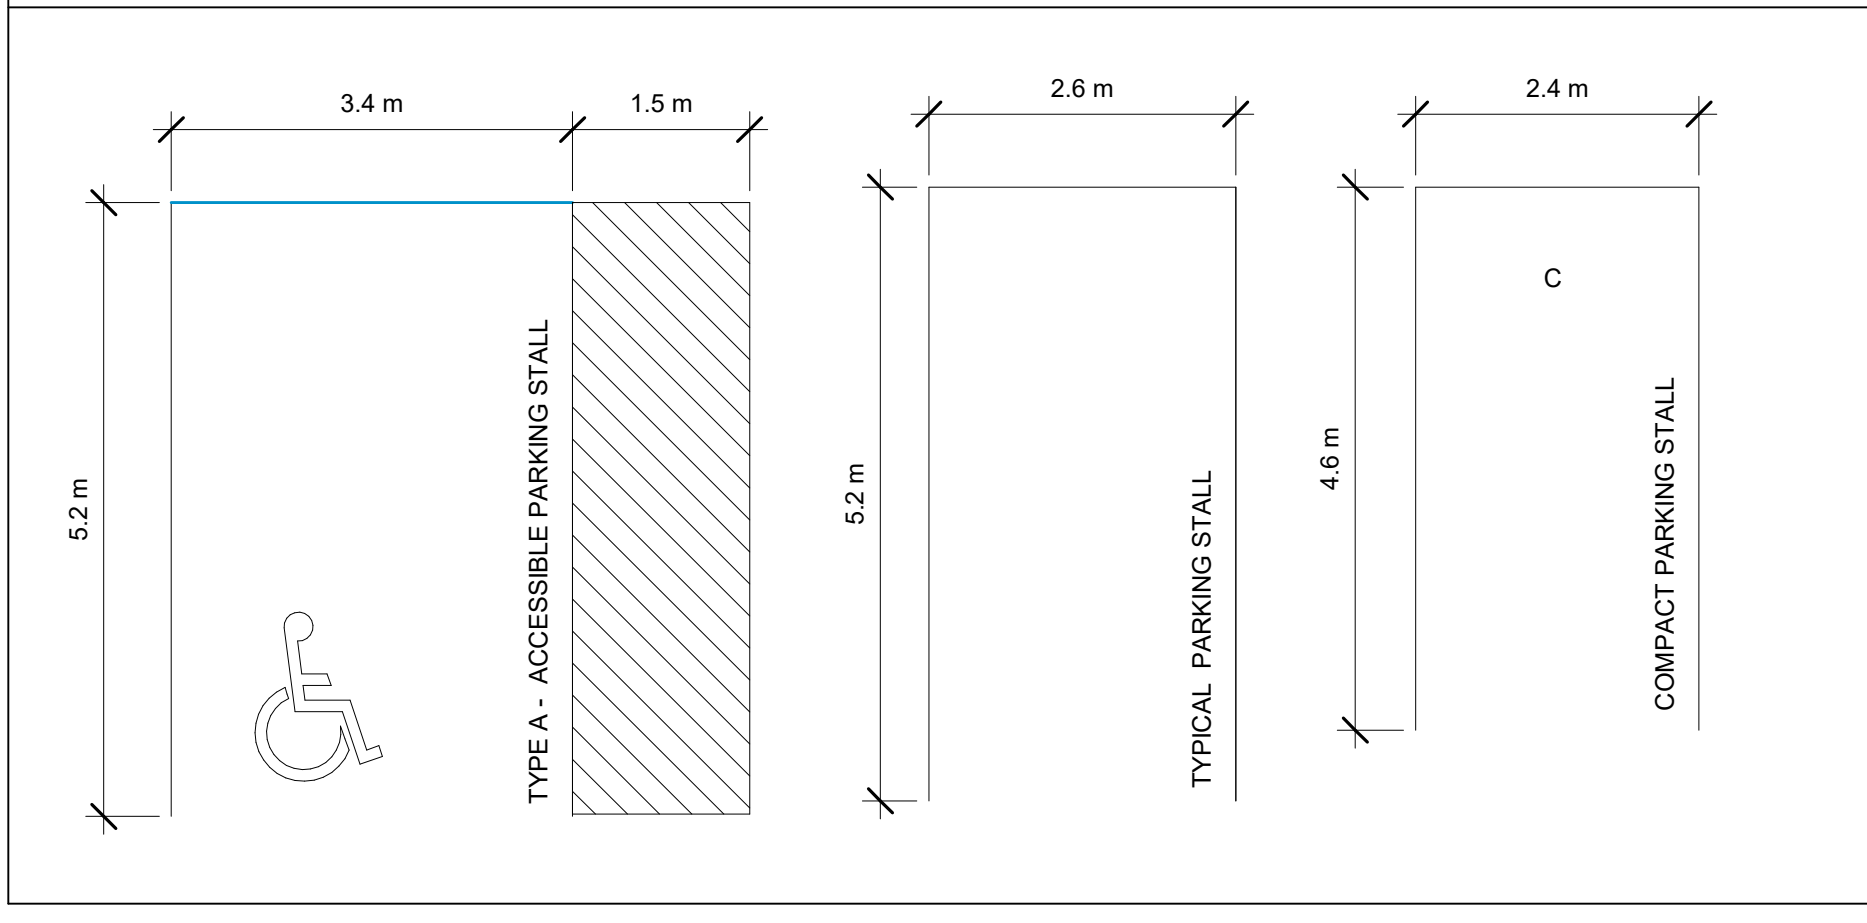

1 SITE PLAN - PARKING LAYOUT  
1 : 192