



DRAWING INDEX	
Sheet Number	Sheet Name
A0.00	COVER SHEET
A1.01	SITE PLAN
A1.02	SURFACE PARKING PLAN
A1.03	UNDERGROUND PARKING PLAN
A1.04	SITE ACCESSORIES
A1.05	SITE ACCESSORIES
A1.06	FIRE + EMERGENCY ACCESS PLAN
A1.07	WASTE + RECYCLING PLAN
A1.08	SURROUNDING AREA PERSPECTIVE
A1.09	SITE PERSPECTIVE
A1.10	SITE PERSPECTIVE
A1.11	ONSITE PERSPECTIVE
A2.00	PARKADE FLOOR PLAN
A2.01	FIRST FLOOR PLAN
A2.02	SECOND / THIRD FLOOR PLAN
A2.03	FOURTH / FIFTH FLOOR PLAN
A2.04	SIXTH / ROOF FLOOR PLAN
A3.00	B/W - ELEVATION
A3.01	COLOUR - ELEVATIONS

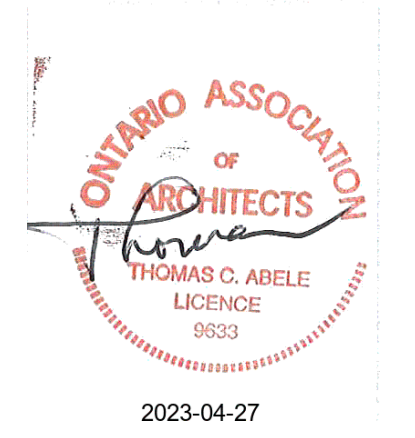

VICINITY MAP IS ONLY AN APPROXIMATION OF PROJECT LOCATION

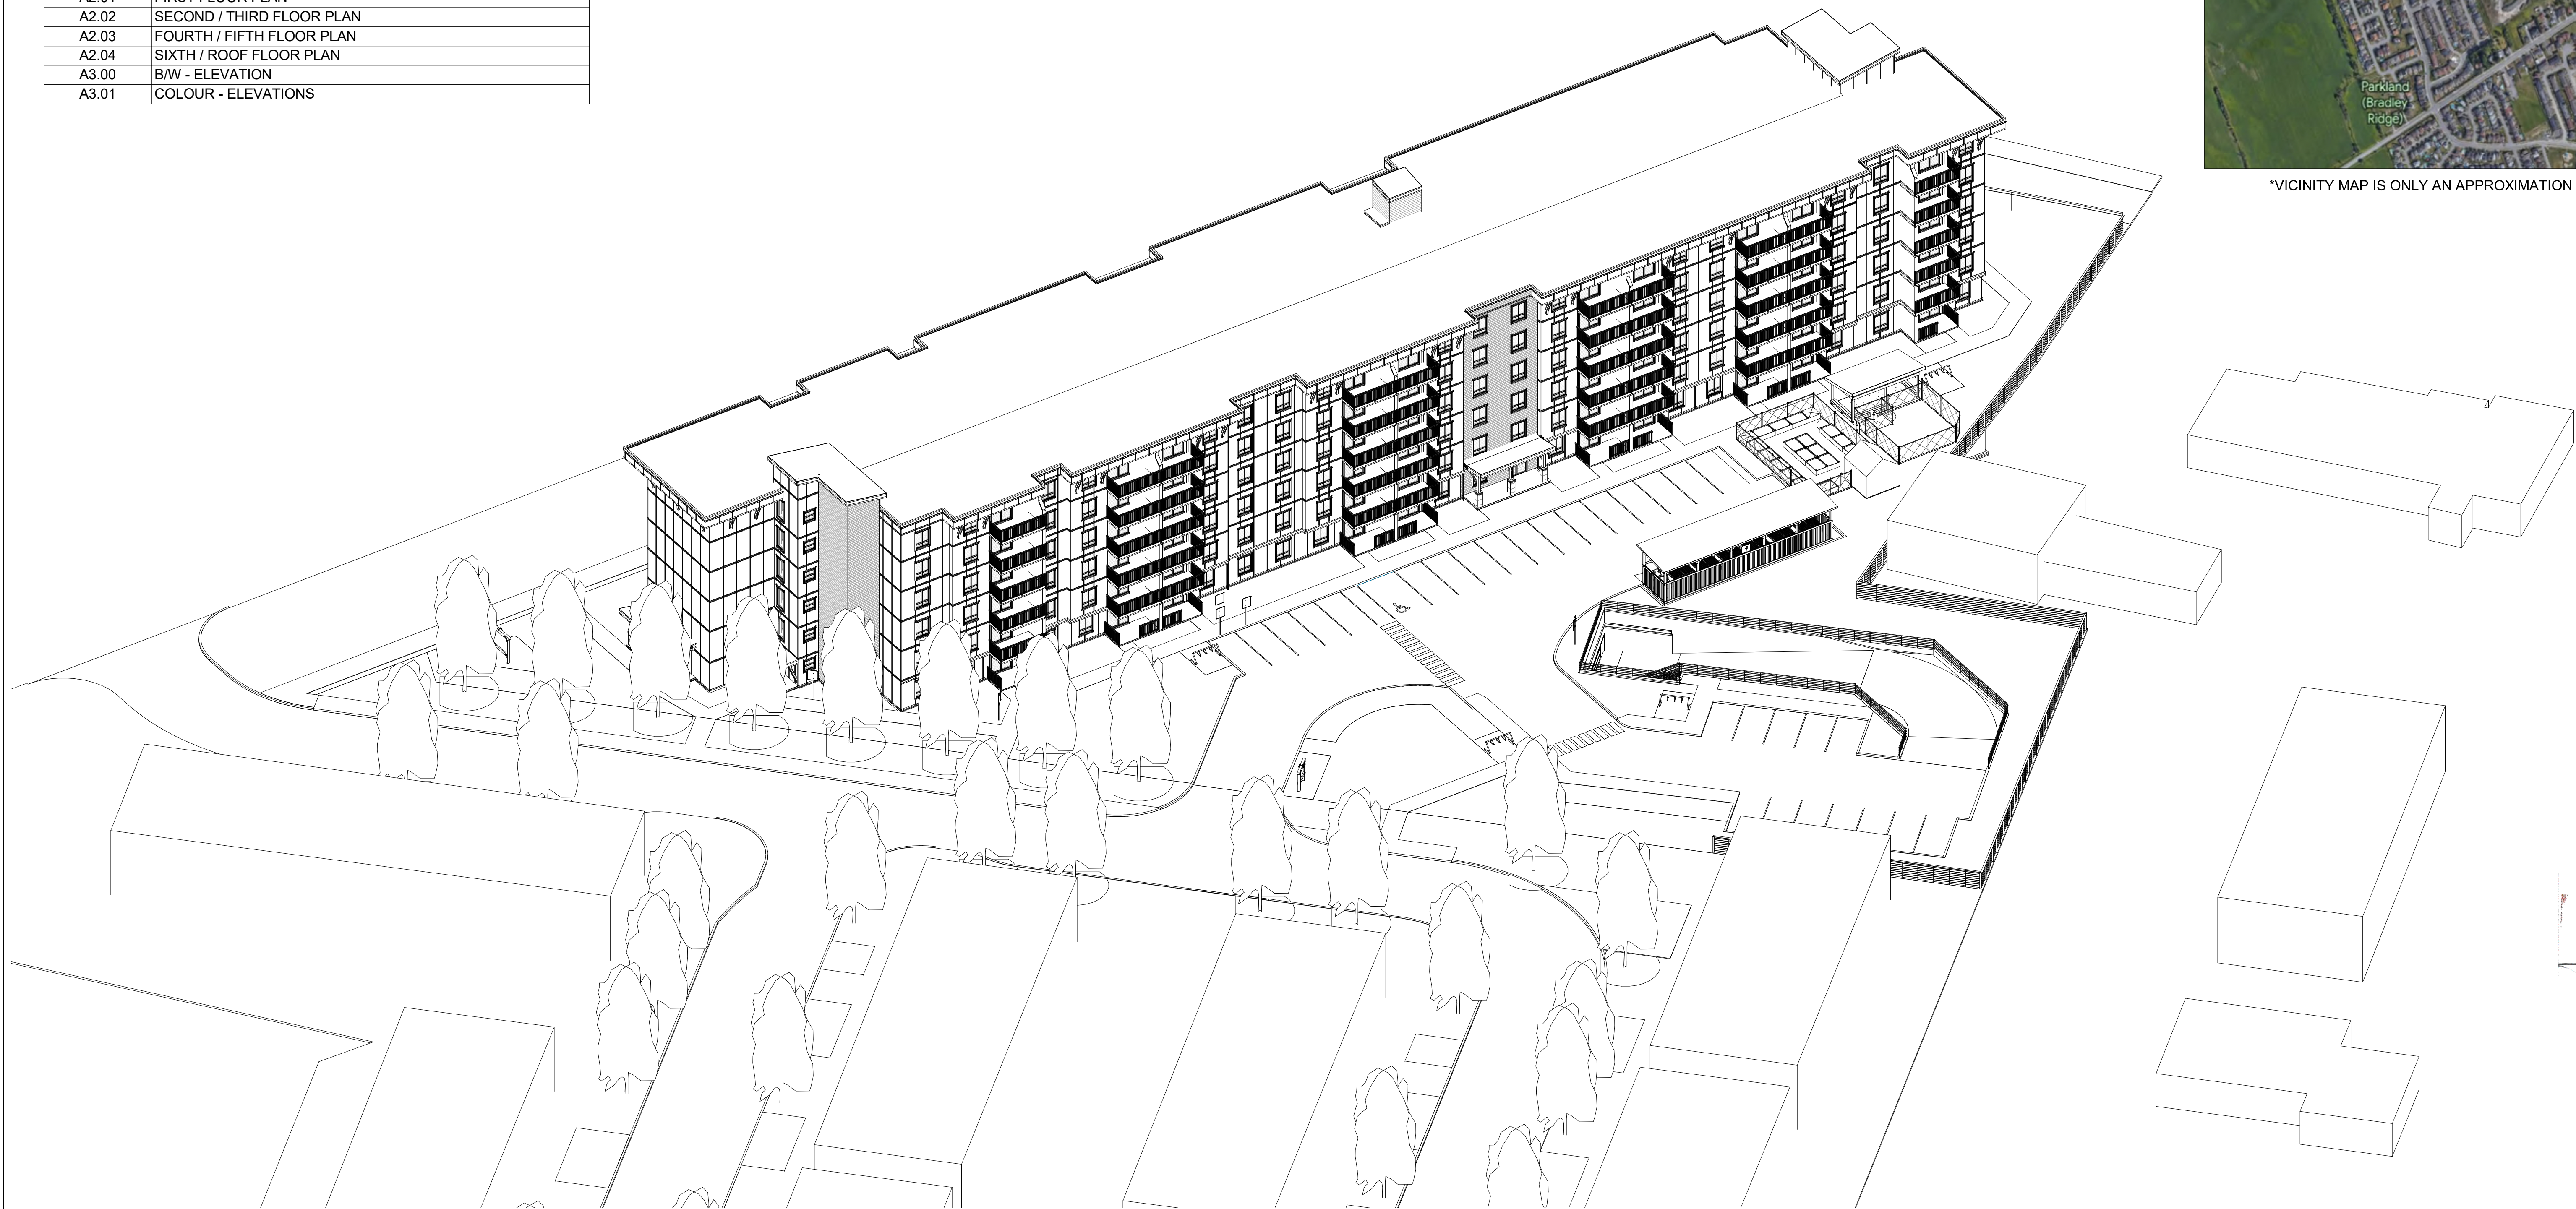

RHYTHM APARTMENTS

3080 NAVAN ROAD, OTTAWA

ABELEARCHITECTURE
THOMAS C. ABELE, ARCHITECT OAA, T: 604.682-6818

SEYMOUR PACIFIC
DEVELOPMENTS LTD.

100 St Anns, Campbell River, B.C.
(T)250.286.8045 (F)250.286.8046
www.seymourpacific.ca

B BROADSTREET
PROPERTIES LTD.

100 St Anns, Campbell River, B.C.
(T)250.286.8045 (F)250.286.8046
www.broadstreet.ca