


PROJECT NORTH

SITE MAP:

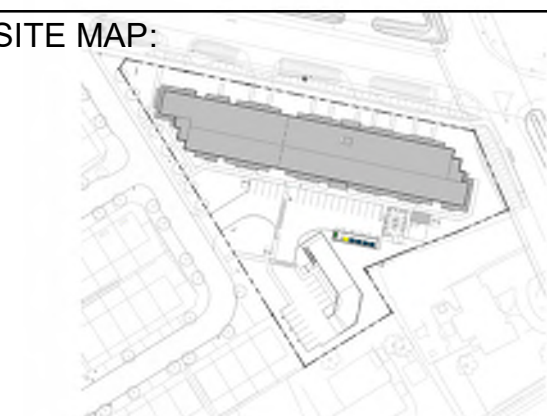

PROJECT STATUS:  
ISSUED FOR SITE PLAN CONTROL

Revision Schedule

No.	Description	Revision Date
A	ISSUED FOR SPC	04/26/2023
B	RE-ISSUED FOR SPC	09/15/2023
C	RE-ISSUED FOR SPC	12/15/2023
D	RE-ISSUED FOR SPC	02/09/2024
E	RE-ISSUED FOR SPC	04/12/2024

SEAL: **ABE**LEARCHITECTURE  
THOMAS C. ABLE, ARCHITECT OAA, T: 604-662-6818

TRADE CONTRACTORS SHALL VERIFY ALL DIMENSIONS AND REPORT ANY DISCREPANCIES OR INCONSISTENCIES TO SEYMOUR PACIFIC DEVELOPMENTS LTD., WITHOUT DELAY, FOR CLARIFICATION AND/OR CONFIRMATION. DO NOT SCALE DRAWINGS. DESIGNS REPRESENTED AND DRAWINGS USED AS INSTRUMENTS OF SERVICE SHALL REMAIN THE COPYRIGHT AND PROPERTY OF SEYMOUR PACIFIC DEVELOPMENTS LTD. ANY REPRODUCTION OR USE FOR ANY PURPOSE OTHER THAN THAT AUTHORIZED BY SEYMOUR PACIFIC DEVELOPMENTS LTD. IS PROHIBITED.

CONTRACTORS SHALL REMAIN FAMILIAR WITH, SHALL REFER TO, AND SHALL PERFORM IN ACCORDANCE WITH LOCAL LAWS, REGULATIONS AND BUILDING CODES. CONTRACTORS SHALL MAINTAIN GOOD INDUSTRY BUILDING AND SAFETY PRACTICES CONSISTENT WITH THE CONTRACT INTENT AND THE REQUIREMENTS OF JURISDICTIONAL AUTHORITIES.

ADDITIONAL CLAIMS AND COSTS RELATED TO NON-MATERIAL CHANGES WILL NOT BE ACCEPTED BY SEYMOUR PACIFIC DEVELOPMENTS LTD. NON-MATERIAL CHANGES ARE DEEMED TO BE PLAN CHANGES OR SPECIFICATION ADJUSTMENTS THAT DO NOT SUBSTANTIALLY AFFECT THE VALUE, TIME, COST AND QUALITY OF CONSTRUCTION.

CONTRACTORS SHALL MAKE EVERY REASONABLE EFFORT TO MAINTAIN SCHEDULE TARGETS AND PROVIDE GOOD EFFICIENCY, PROGRESS, WORKMANSHIP AND QUALITY TOWARD DEFICIENCY-FREE RESULTS.

PROJECT NAME:  
RHYTHM APARTMENTS


PROJECT NUMBER:  
VP 2211

ADDRESS:  
3080 NAVAN ROAD, OTTAWA

DRAWING TITLE:  
FOURTH / FIFTH FLOOR PLAN


DRAWN BY: EC  
CHECKED BY: CG  
DATE: APRIL 12, 2024  
SCALE: 1 : 175

DRAWING #: **A2.03**  
REV #: **E**

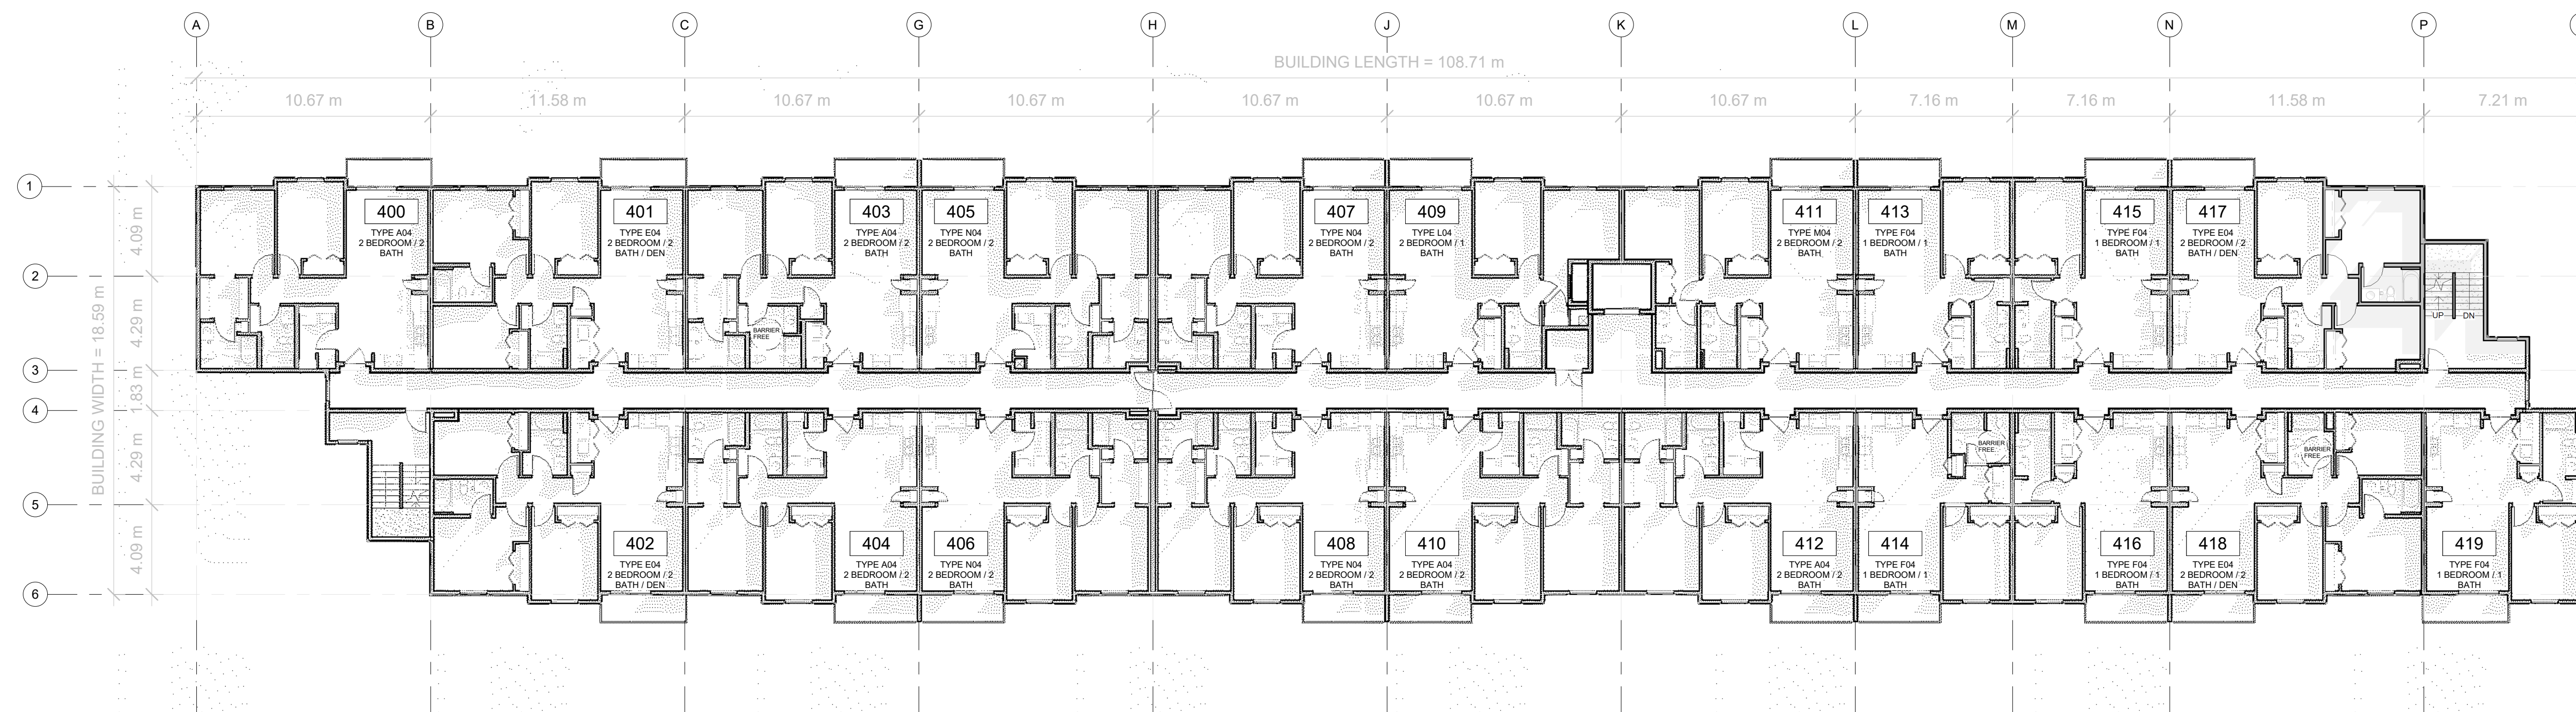

**1** FLOOR PLAN - LEVEL 4  
1 : 175

<b>TOTAL FLOOR AREA = 1921.70M<sup>2</sup></b>
<b>FIREWALL FLOOR AREA BREAKDOWN</b>
<b>LEFT SIDE FLOOR AREA = 739.03M<sup>2</sup></b>
<b>RIGHT SIDE FLOOR AREA = 1182.68M<sup>2</sup></b>

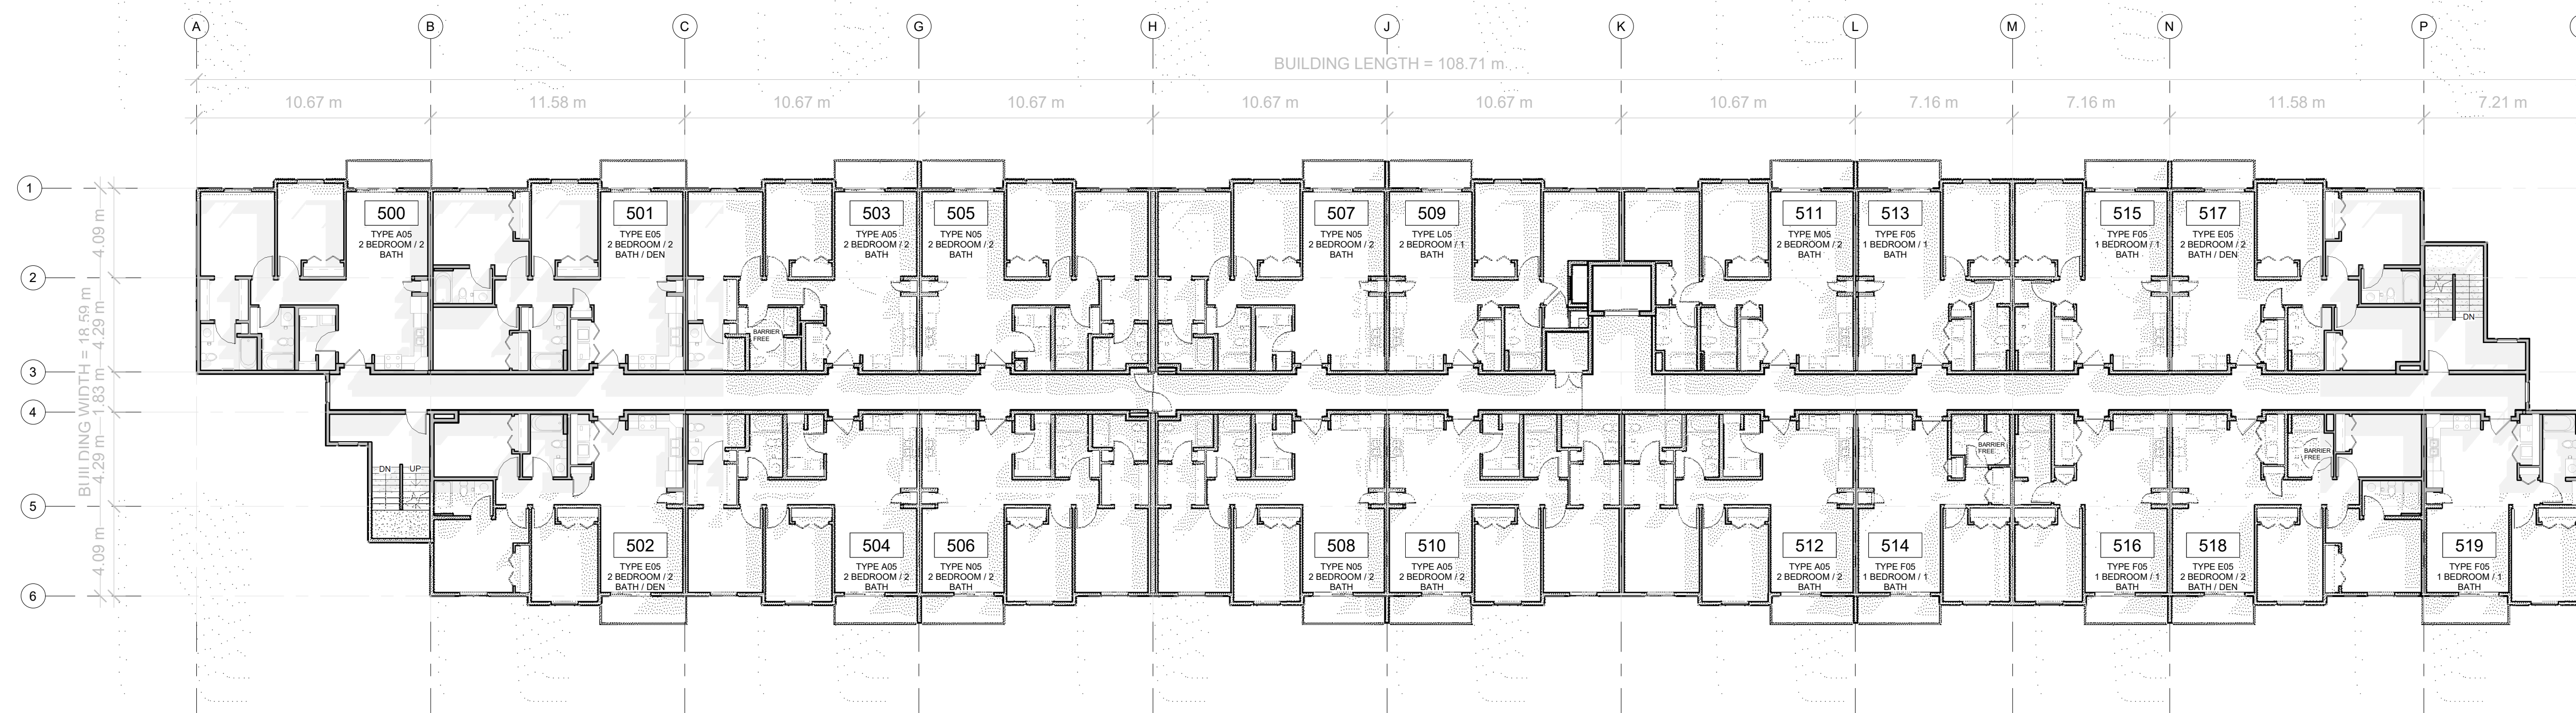

**2** FLOOR PLAN - LEVEL 5  
1 : 175

<b>TOTAL FLOOR AREA = 1921.70M<sup>2</sup></b>
<b>FIREWALL FLOOR AREA BREAKDOWN</b>
<b>LEFT SIDE FLOOR AREA = 739.03M<sup>2</sup></b>
<b>RIGHT SIDE FLOOR AREA = 1182.68M<sup>2</sup></b>