


CONSULTANTS

ARCHITECTS
CSV ARCHITECTS
 sustainable design · conception écologique
 613.564.8118 190 O'Connor Street, Suite 100
 www.csv.ca Ottawa, Ontario K2P 2K3

SURVEYORS
 ANNIS, O'SULLIVAN, VOLLEBEKK LTD.
 14 Concourse Gate, Suite 500
 Nepean, Ont. K2E 7S6
 Phone: (613) 727-0850 / Fax: (613) 727-1079
 Email: nepean@ovl.com

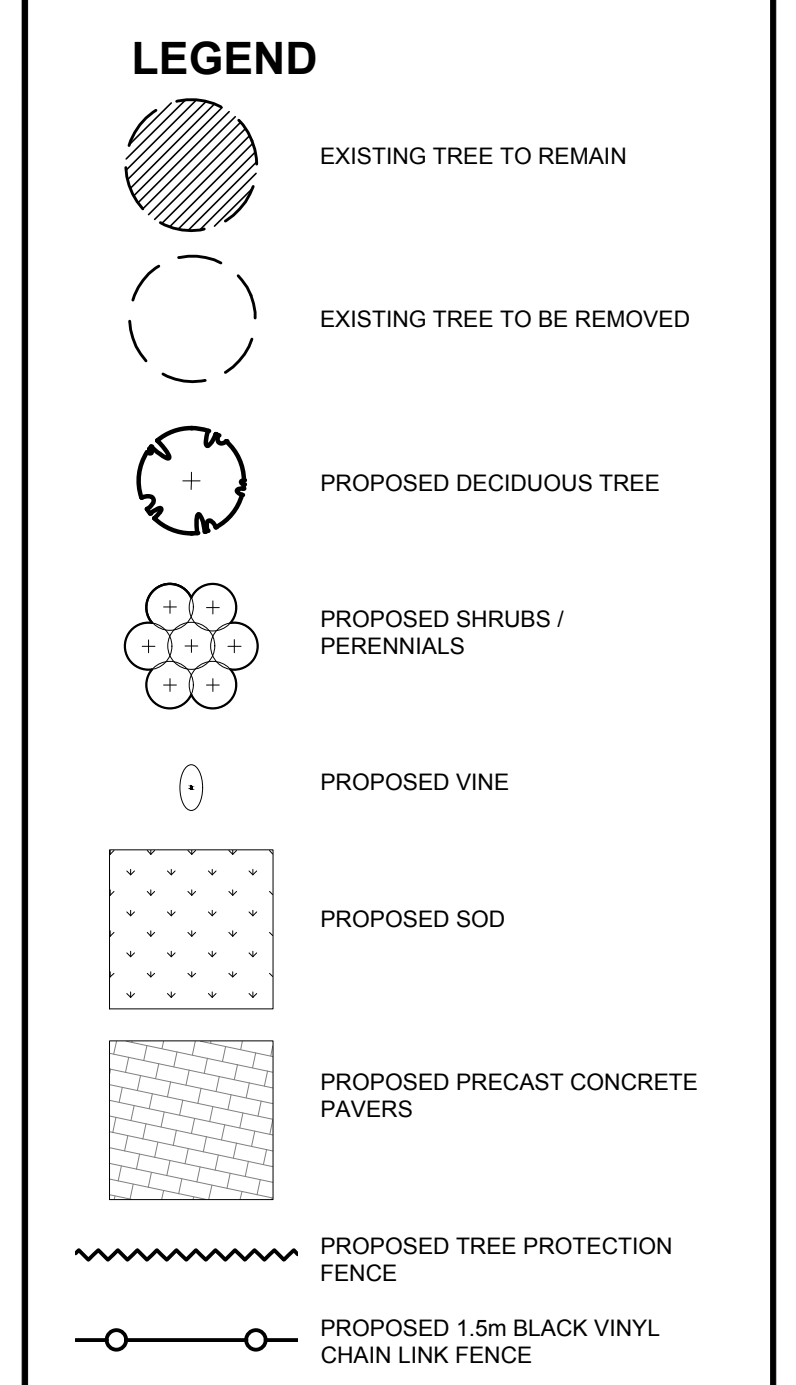

KEY	QTY	BOTANICAL NAME	COMMON NAME	SIZE	CONDITION	REMARKS
TREES						
JL	1	Syringa reticulata	Japanese Tree Lilac	50mm ø	B&B	Single leader
SB	1	Amelanchier canadensis	Serviceberry	50mm ø	B&B	Single leader
SF	1	Amelanchier laevis 'JFS-ARB'	Spring Flurry Serviceberry	50mm ø	B&B	Single leader
SHRUBS						
AC	16	Ribes alpinum	Alpine Currant	600mm ht.	Potted	800mm o.c.
BB	11	Euonymus alatus 'Compactus'	Dwarf Burning Bush	600mm ht.	Potted	1000mm o.c.
SF	34	Sorbaria sorbifolia 'Sem'	Sem False Spirea	600mm ht.	Potted	1000mm o.c.
PERENNIALS & ORNAMENTAL GRASSES						
BL	16	Leymus arenarius 'Blue Dune'	Blue Dune Grass	250mm pot	Potted	800mm o.c.
KF	30	Calamagrostis 'Karl Foerster'	Feather Reed Grass	250mm pot	Potted	800mm o.c.
OD	8	Calamagrostis 'Overdam'	Overdam Grass	250mm pot	Potted	800mm o.c.
VINES						
VC	11	Parthenocissus quinquefolia	Virginia Creeper	1 gallon pot	Potted	Train up fence

NO.	DESCRIPTION	DATE	ML	JL
2	REVISED PER CITY COMMENTS	10/06/2023	ML	JL
1	ISSUED FOR SITE PLAN CONTROL	05/12/2023	ML	JL


JAMES B. LENNOX & ASSOCIATES INC.
LANDSCAPE ARCHITECTS
 3332 CARLING AVE. OTTAWA, ONTARIO K2H 5A8
 Tel: (613) 722-8168 Fax: (613) 722-8168

PROJECT
PROPOSED DEVELOPMENT
 3745 ST. JOSEPH BLVD, OTTAWA ON


DRAWING
TREE CONSERVATION REPORT & LANDSCAPE PLAN

STAMP	SCALE
	AS SHOWN
	START DATE
	MARCH 2023
	PROJECT NO.
	23MIS2327


PROJECT NORTH	DRAWING NO.
	L.1

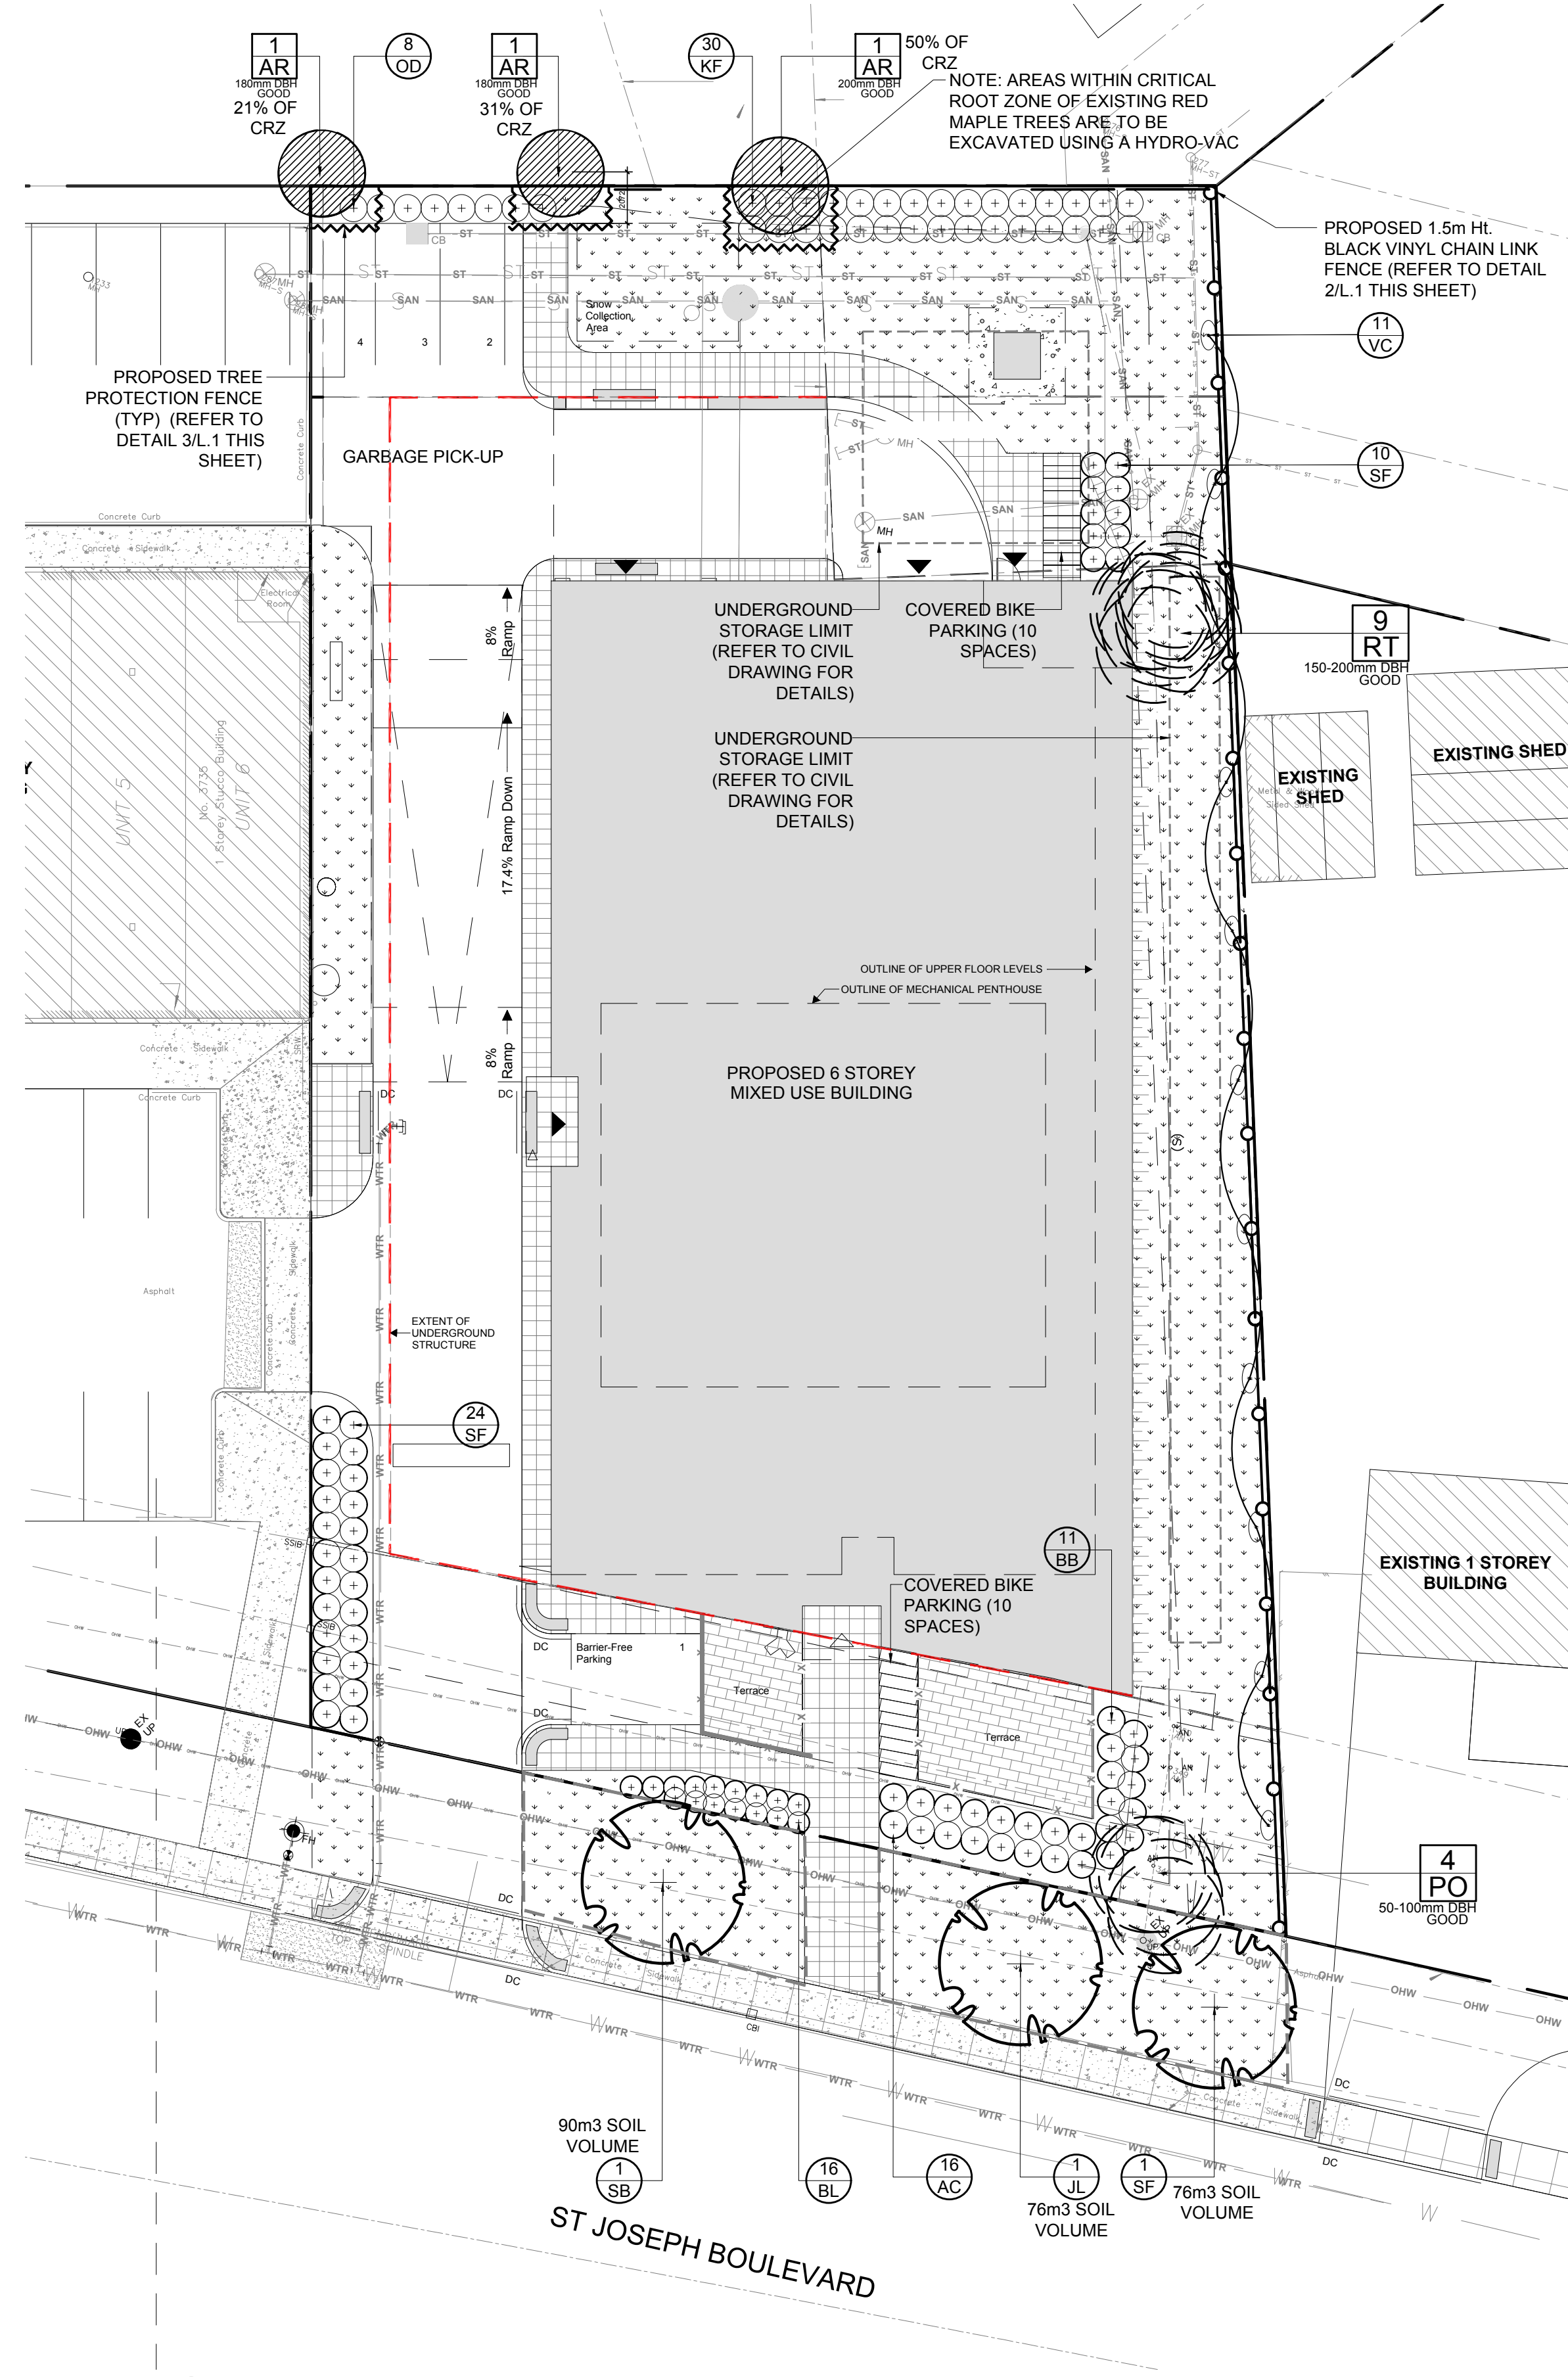


1 TREE CONSERVATION REPORT & LANDSCAPE PLAN
 SCALE: 1:200

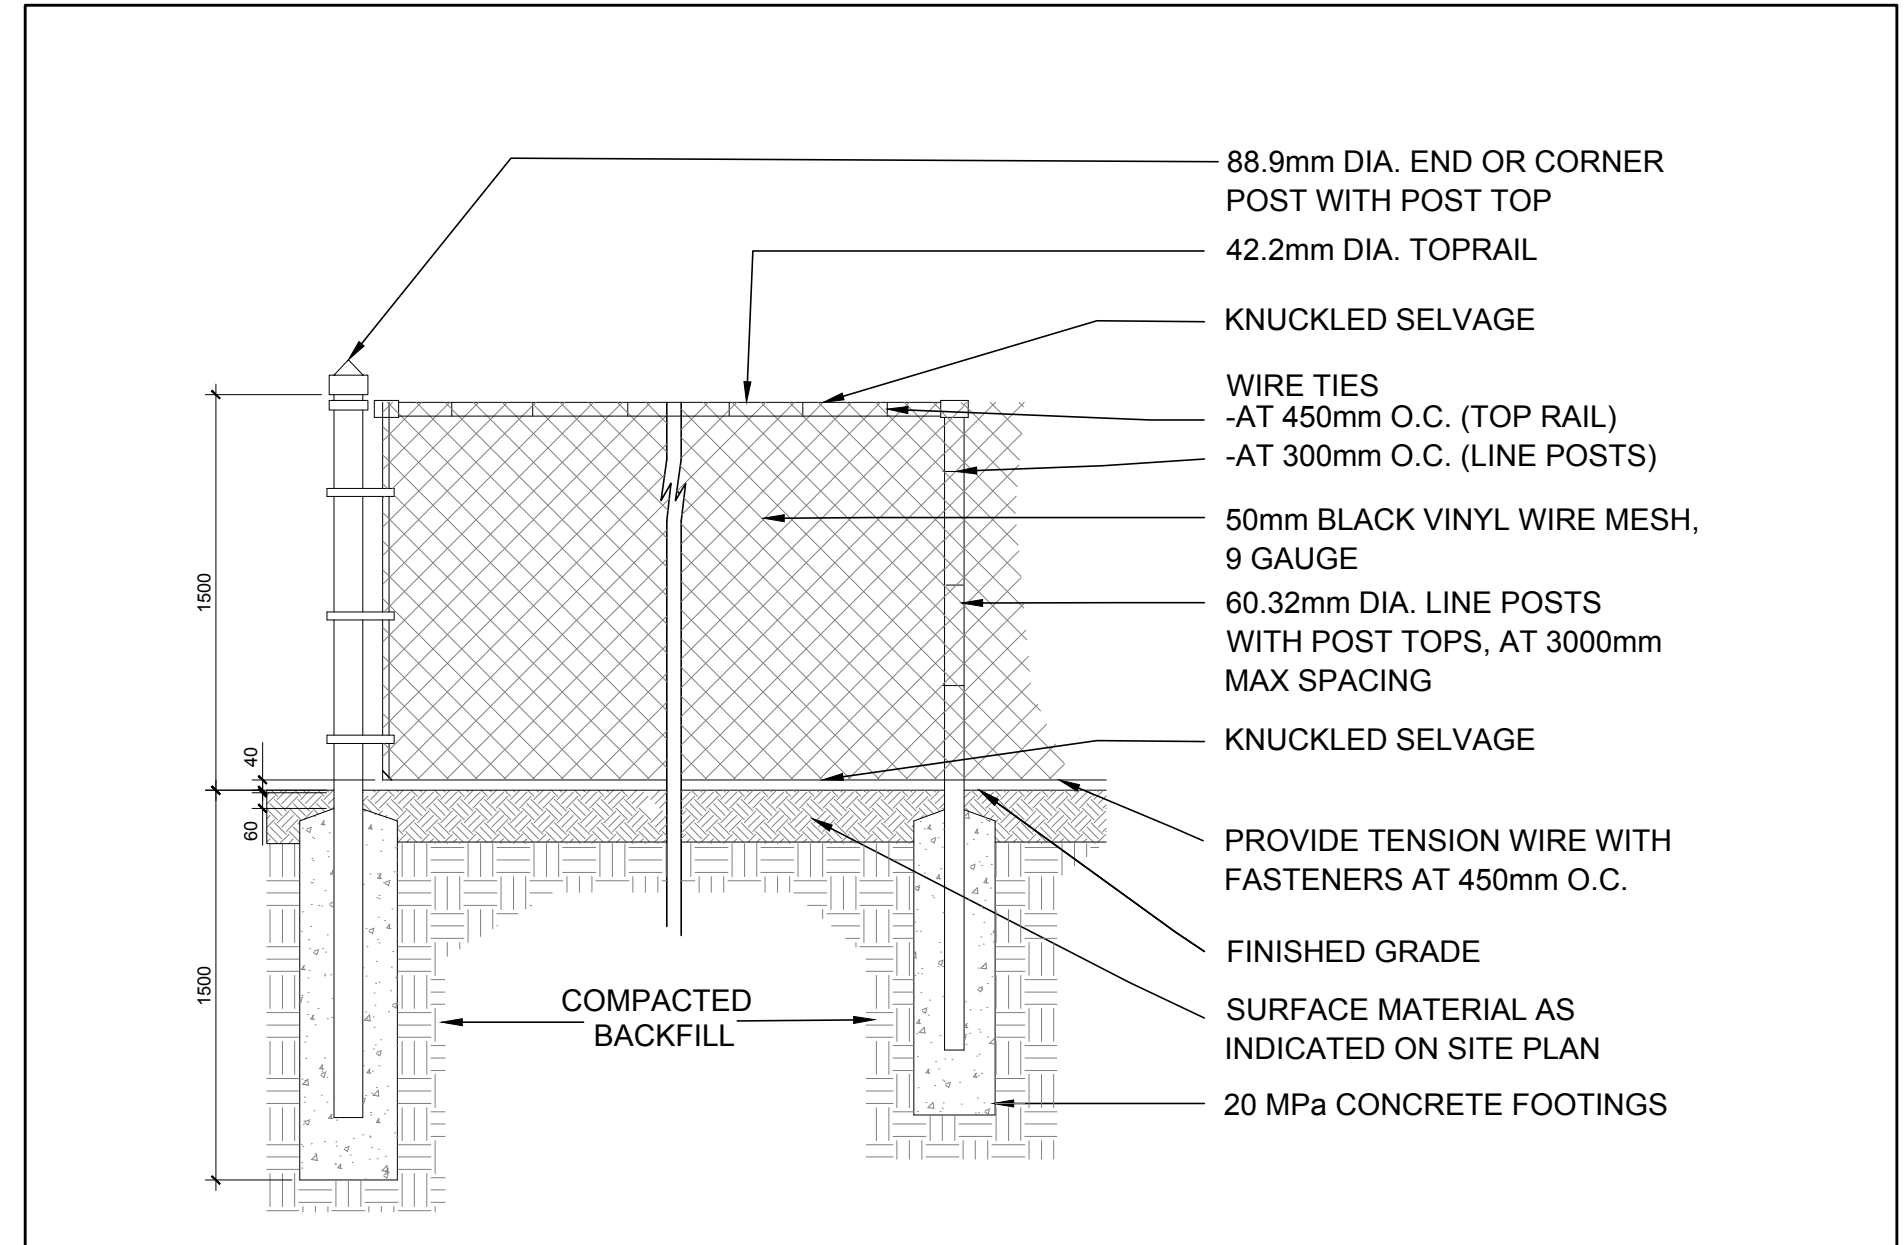


2 1.5m Ht. BLACK VINYL CHAIN LINK FENCE
 SCALE: NTS

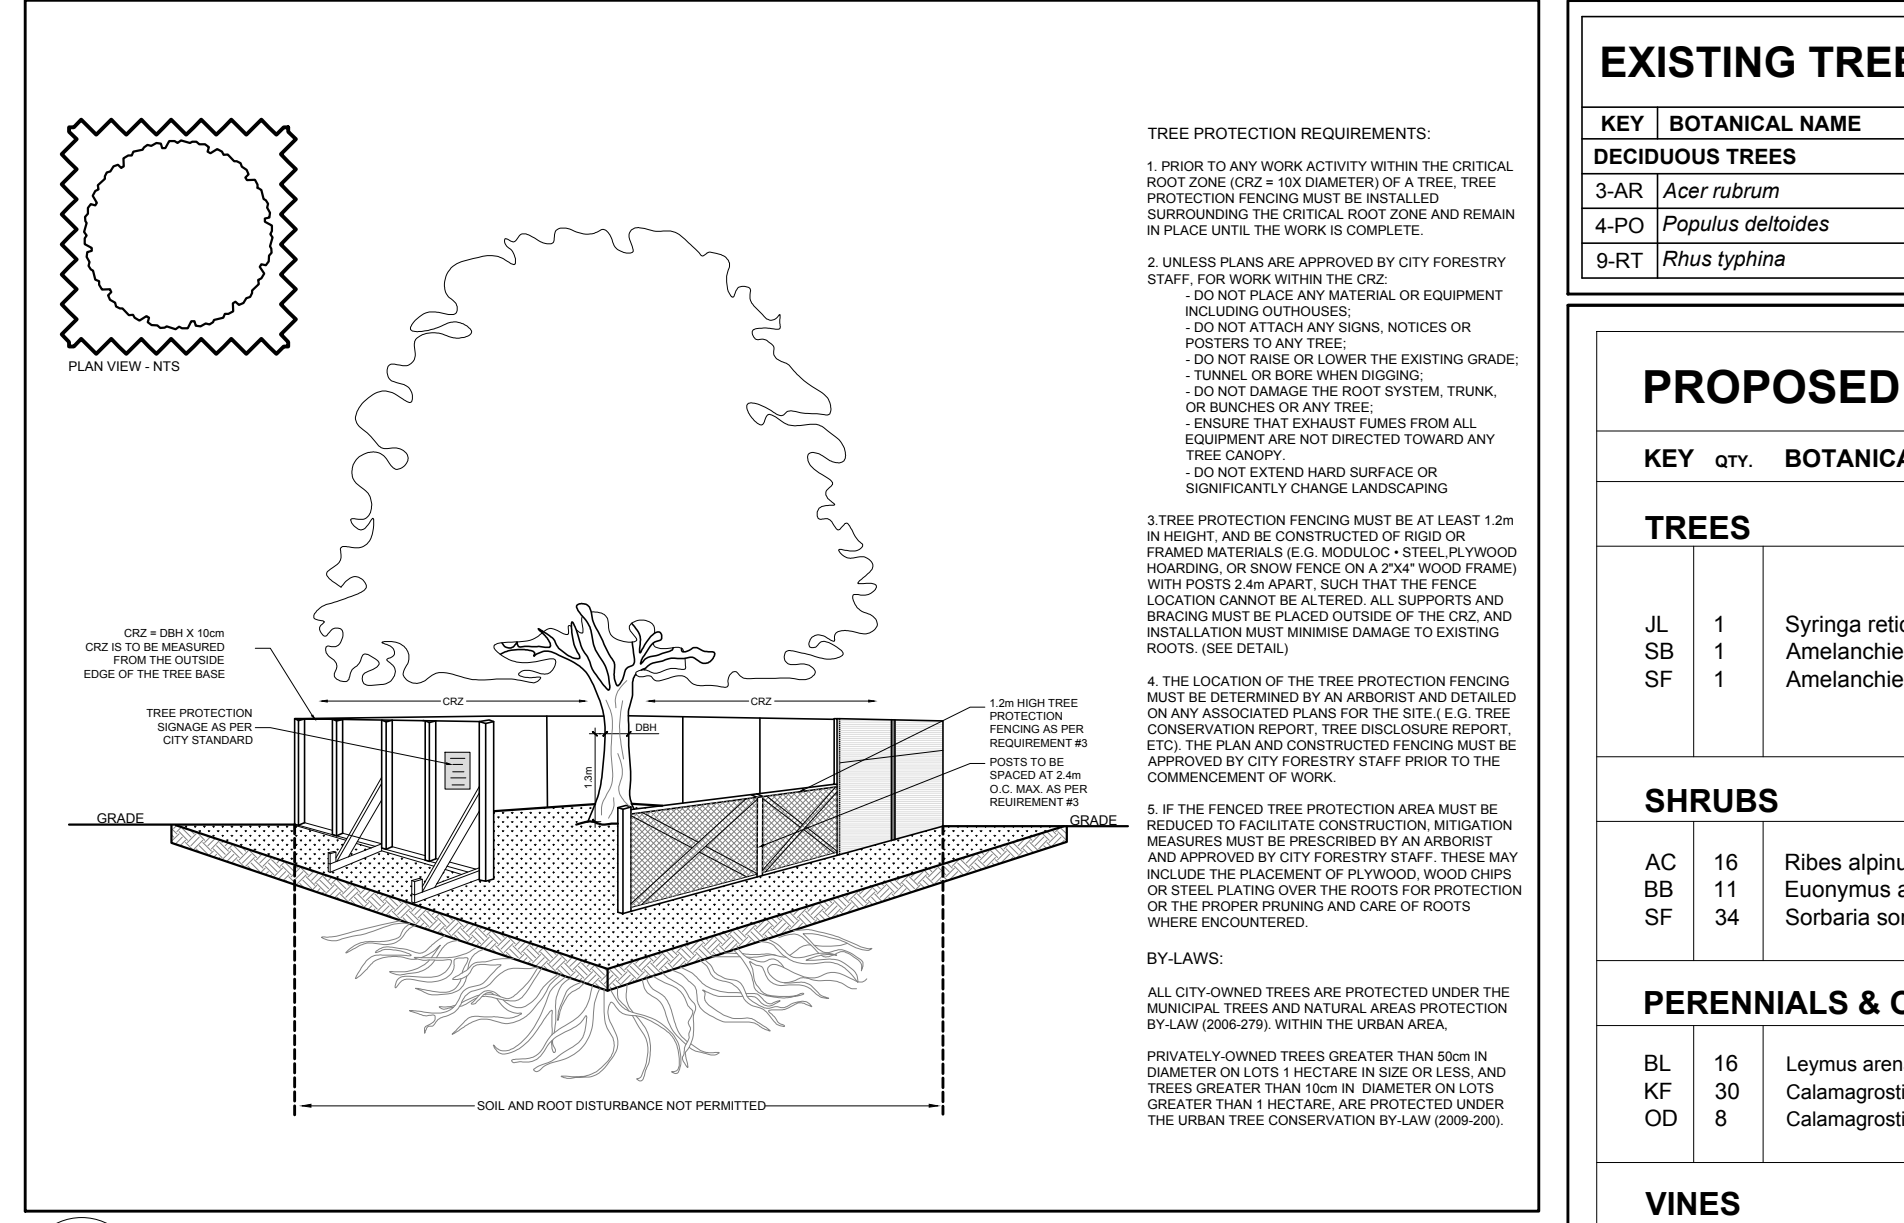

3 TREE PROTECTION FENCING
 SCALE: NTS

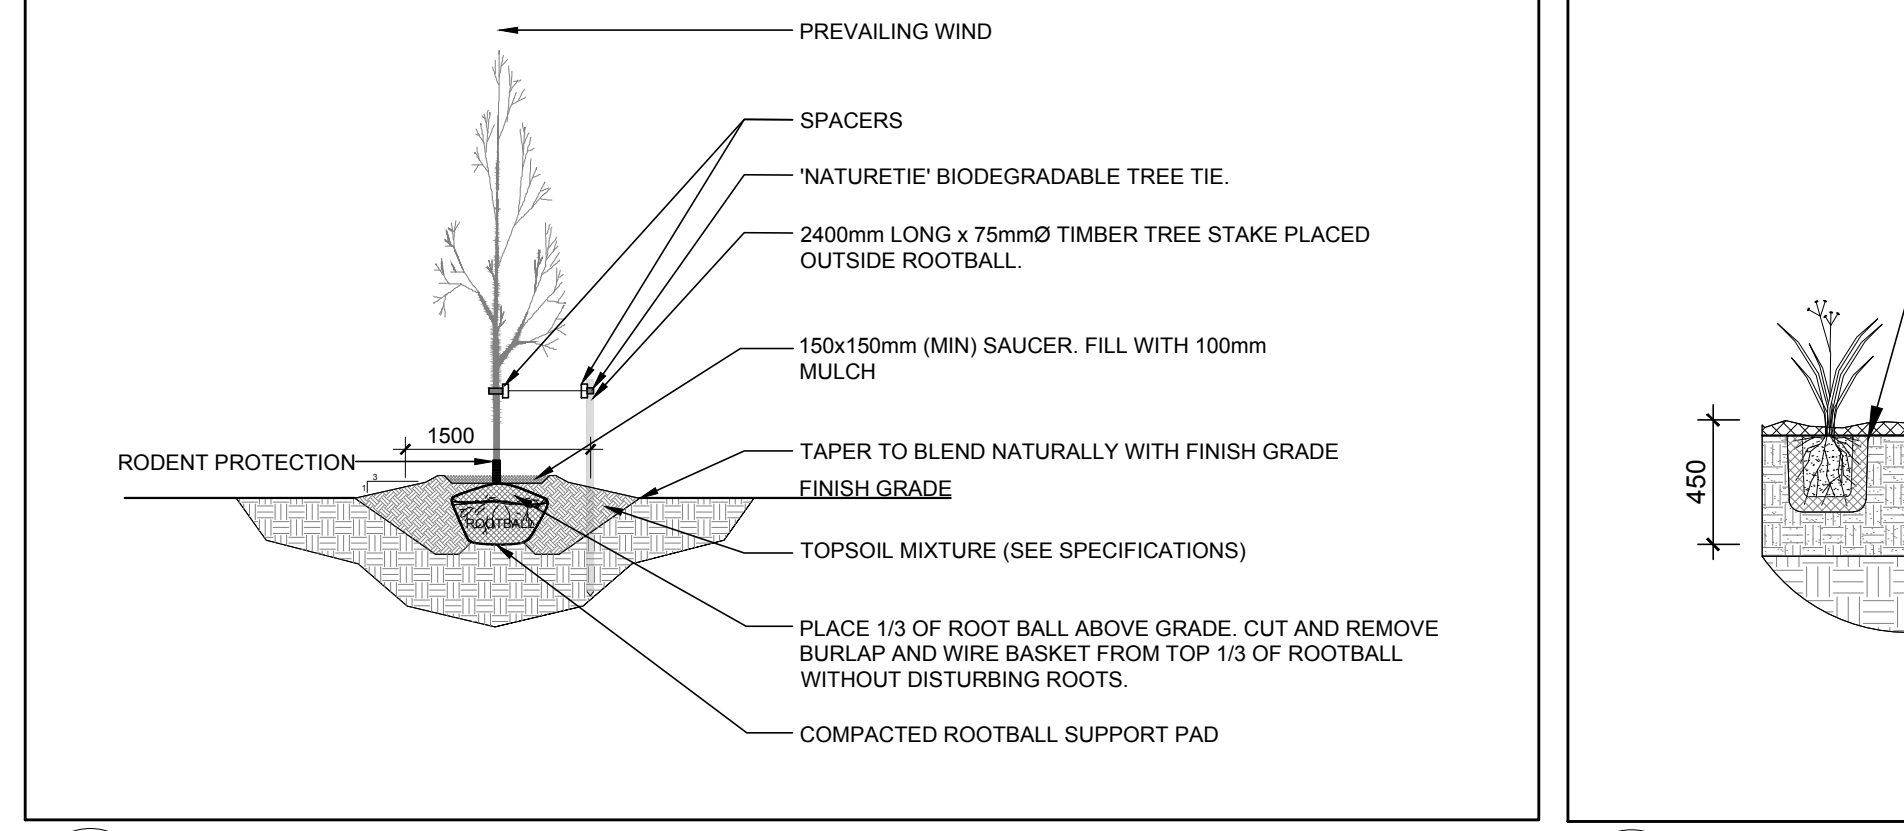

4 DECIDUOUS TREE PLANTING
 SCALE: NTS

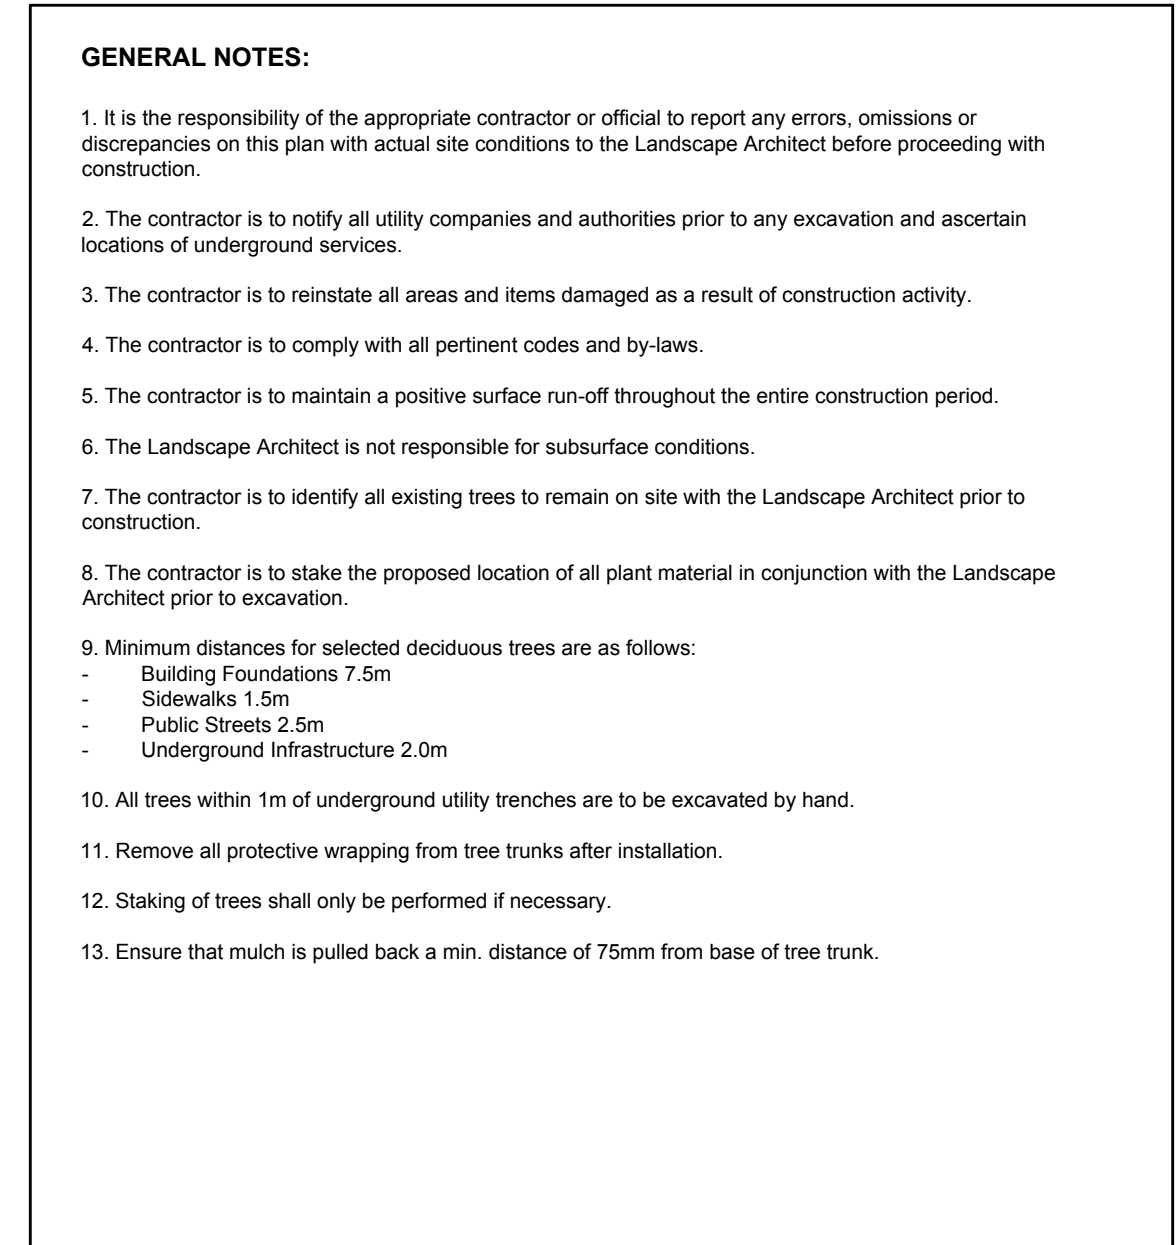

5 SHRUB / ORNAMENTAL GRASS / PERENNIAL PLANTING
 SCALE: NTS