




Copyright Reserved

The Contractor shall verify and be responsible for all dimensions. DO NOT scale the drawing - any errors or omissions shall be reported to Stantec without delay.

The Copyrights to all designs and drawings are the property of Stantec. Reproduction or use for any purpose other than that authorized by Stantec is forbidden.

Legend

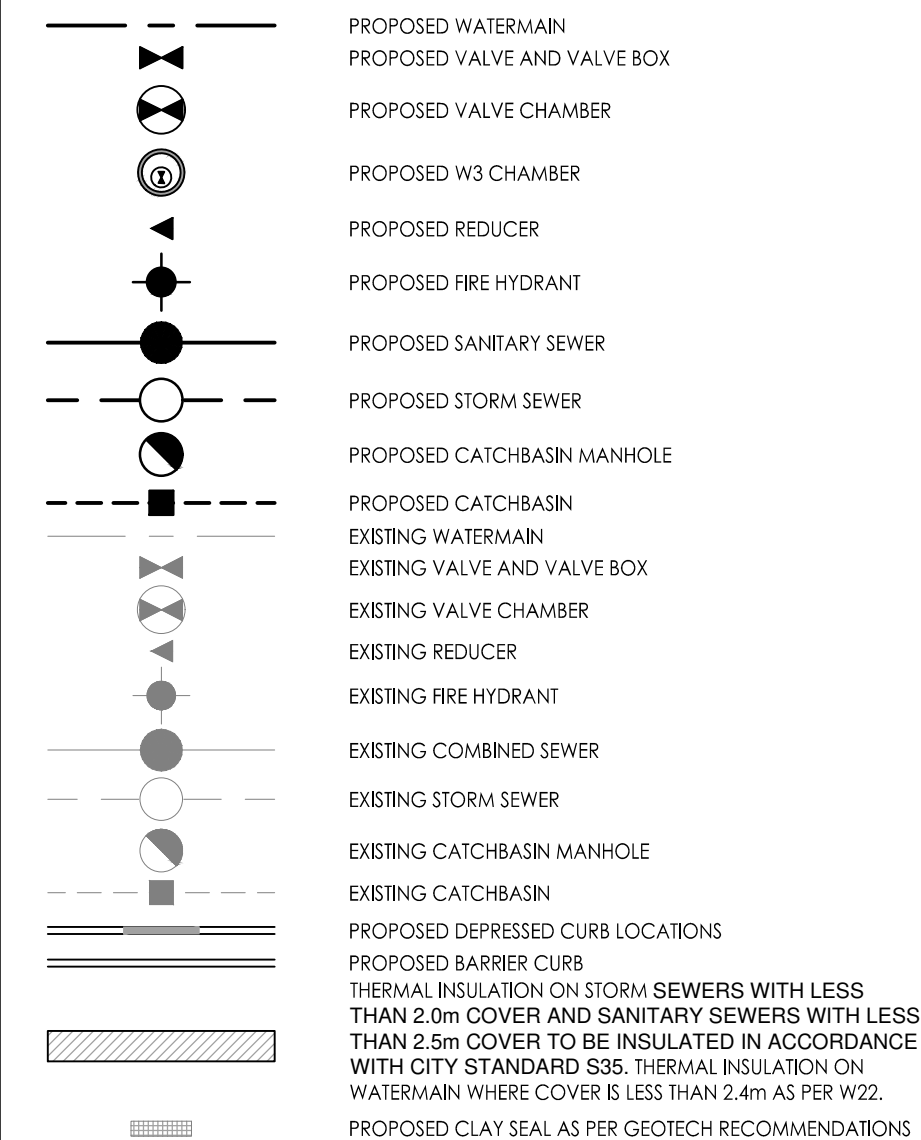

Notes

1	REVISED AS PER CITY COMMENTS	MJS	DT	25.05.14
0	REVISED AS PER CITY COMMENTS	MJS	DT	24.09.14
Revision		By	Appd.	YY.MM.DD

File Name: 160401663 PP KENT STREET	MJS	DT	MJS	24.09.12
	Dwn.	Chkd.	Dsan.	YY.MM.DD

Permit-Seal



Client/Project

BRIGIL

265 CATHERINE STREET

OTTAWA, ON

Title

PLAN AND PROFILE
KENT STREET
STN: 0+000 TO 0+120


Project No.
160401663

Drawing No.	Sheet	Revision
-------------	-------	----------


PP-1

5 of 8

1

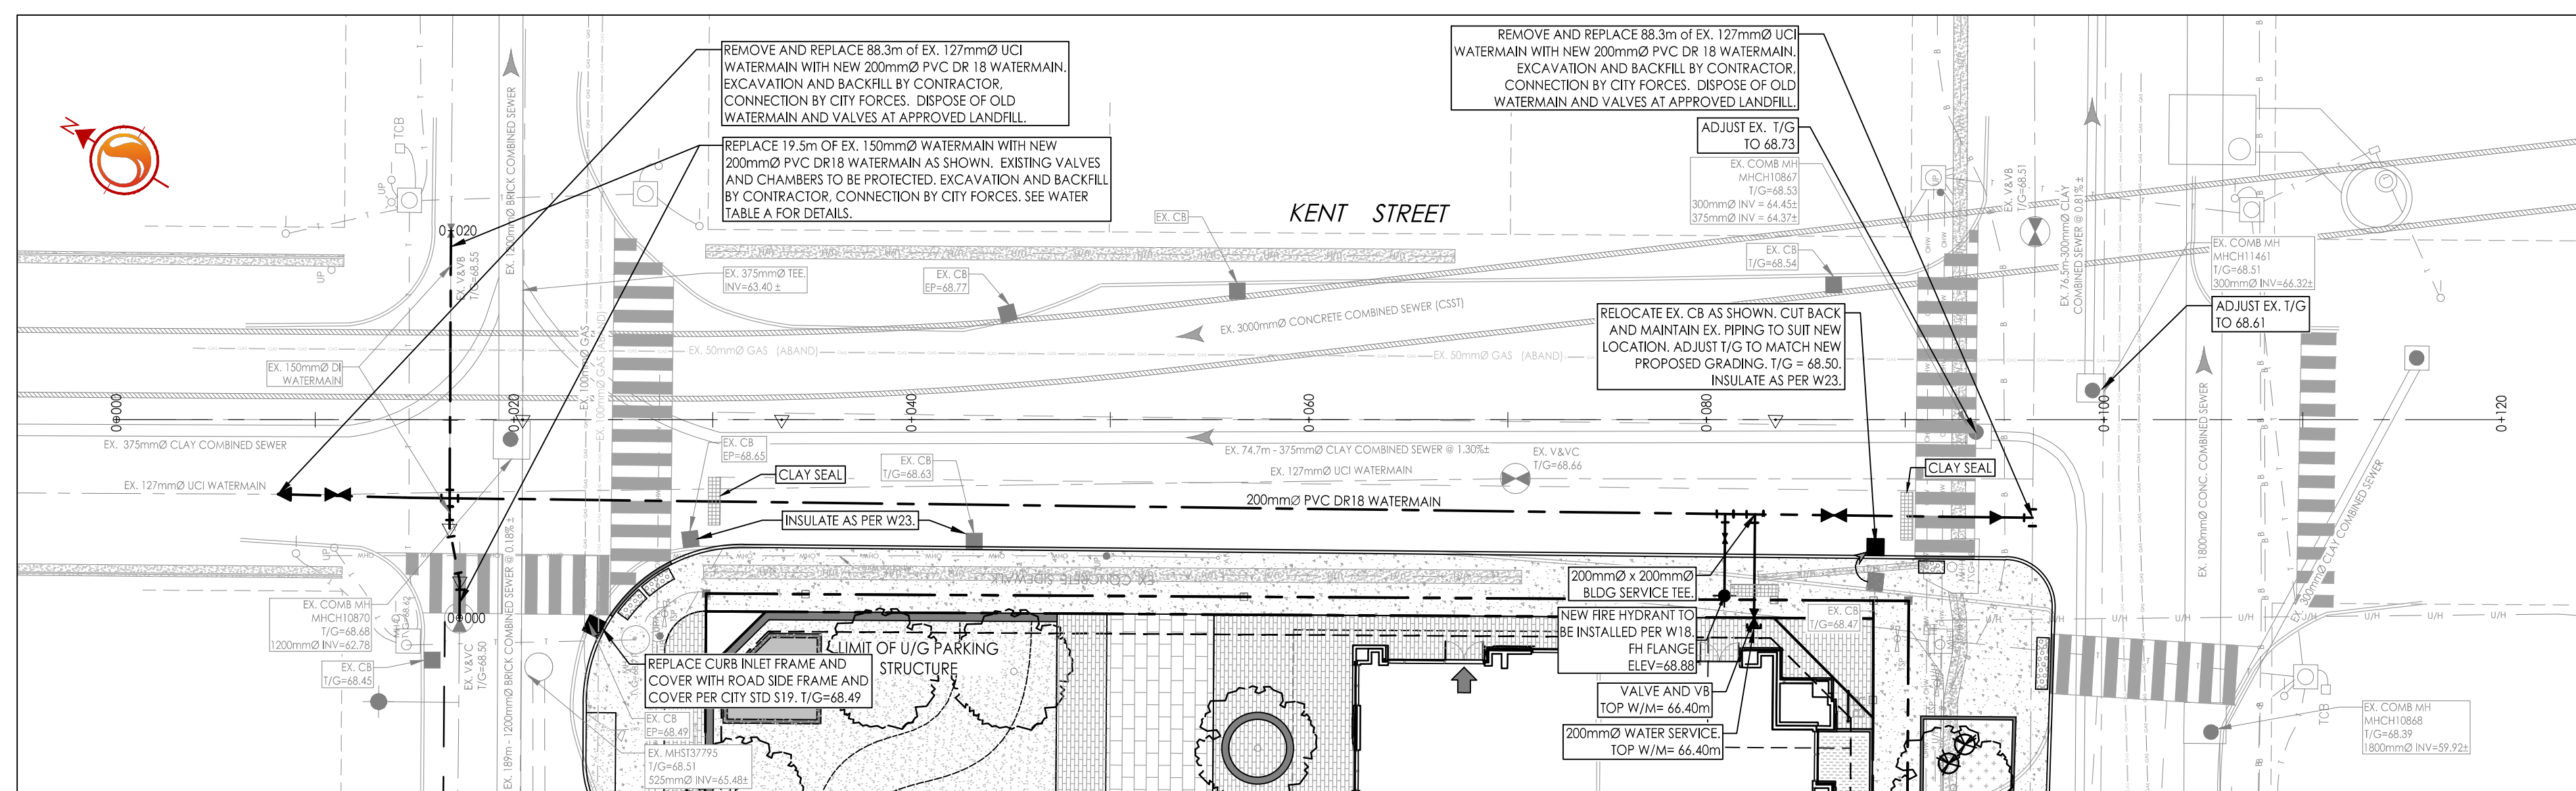

200mmØ WATERMAIN 'A'			
STATION	FINISHED GRADE	TOP W/M	ITEM
0+000	68.54	66.40s	EXISTING 200mmØ VALVE AND VALVE CHAMBER
0+001.9	68.55	66.150	200mmØ x 127mmØ REDUCER
0+004.6	68.67	66.270	200mmØ x 200mmØ CROSS
0+006.1	68.63	66.230	11 1/2" HORIZONTAL BEND
0+010	68.65	66.250	11 1/2" HORIZONTAL BEND
0+019.5	68.55	64.45s	EXISTING 200mmØ VALVE AND VALVE BOX

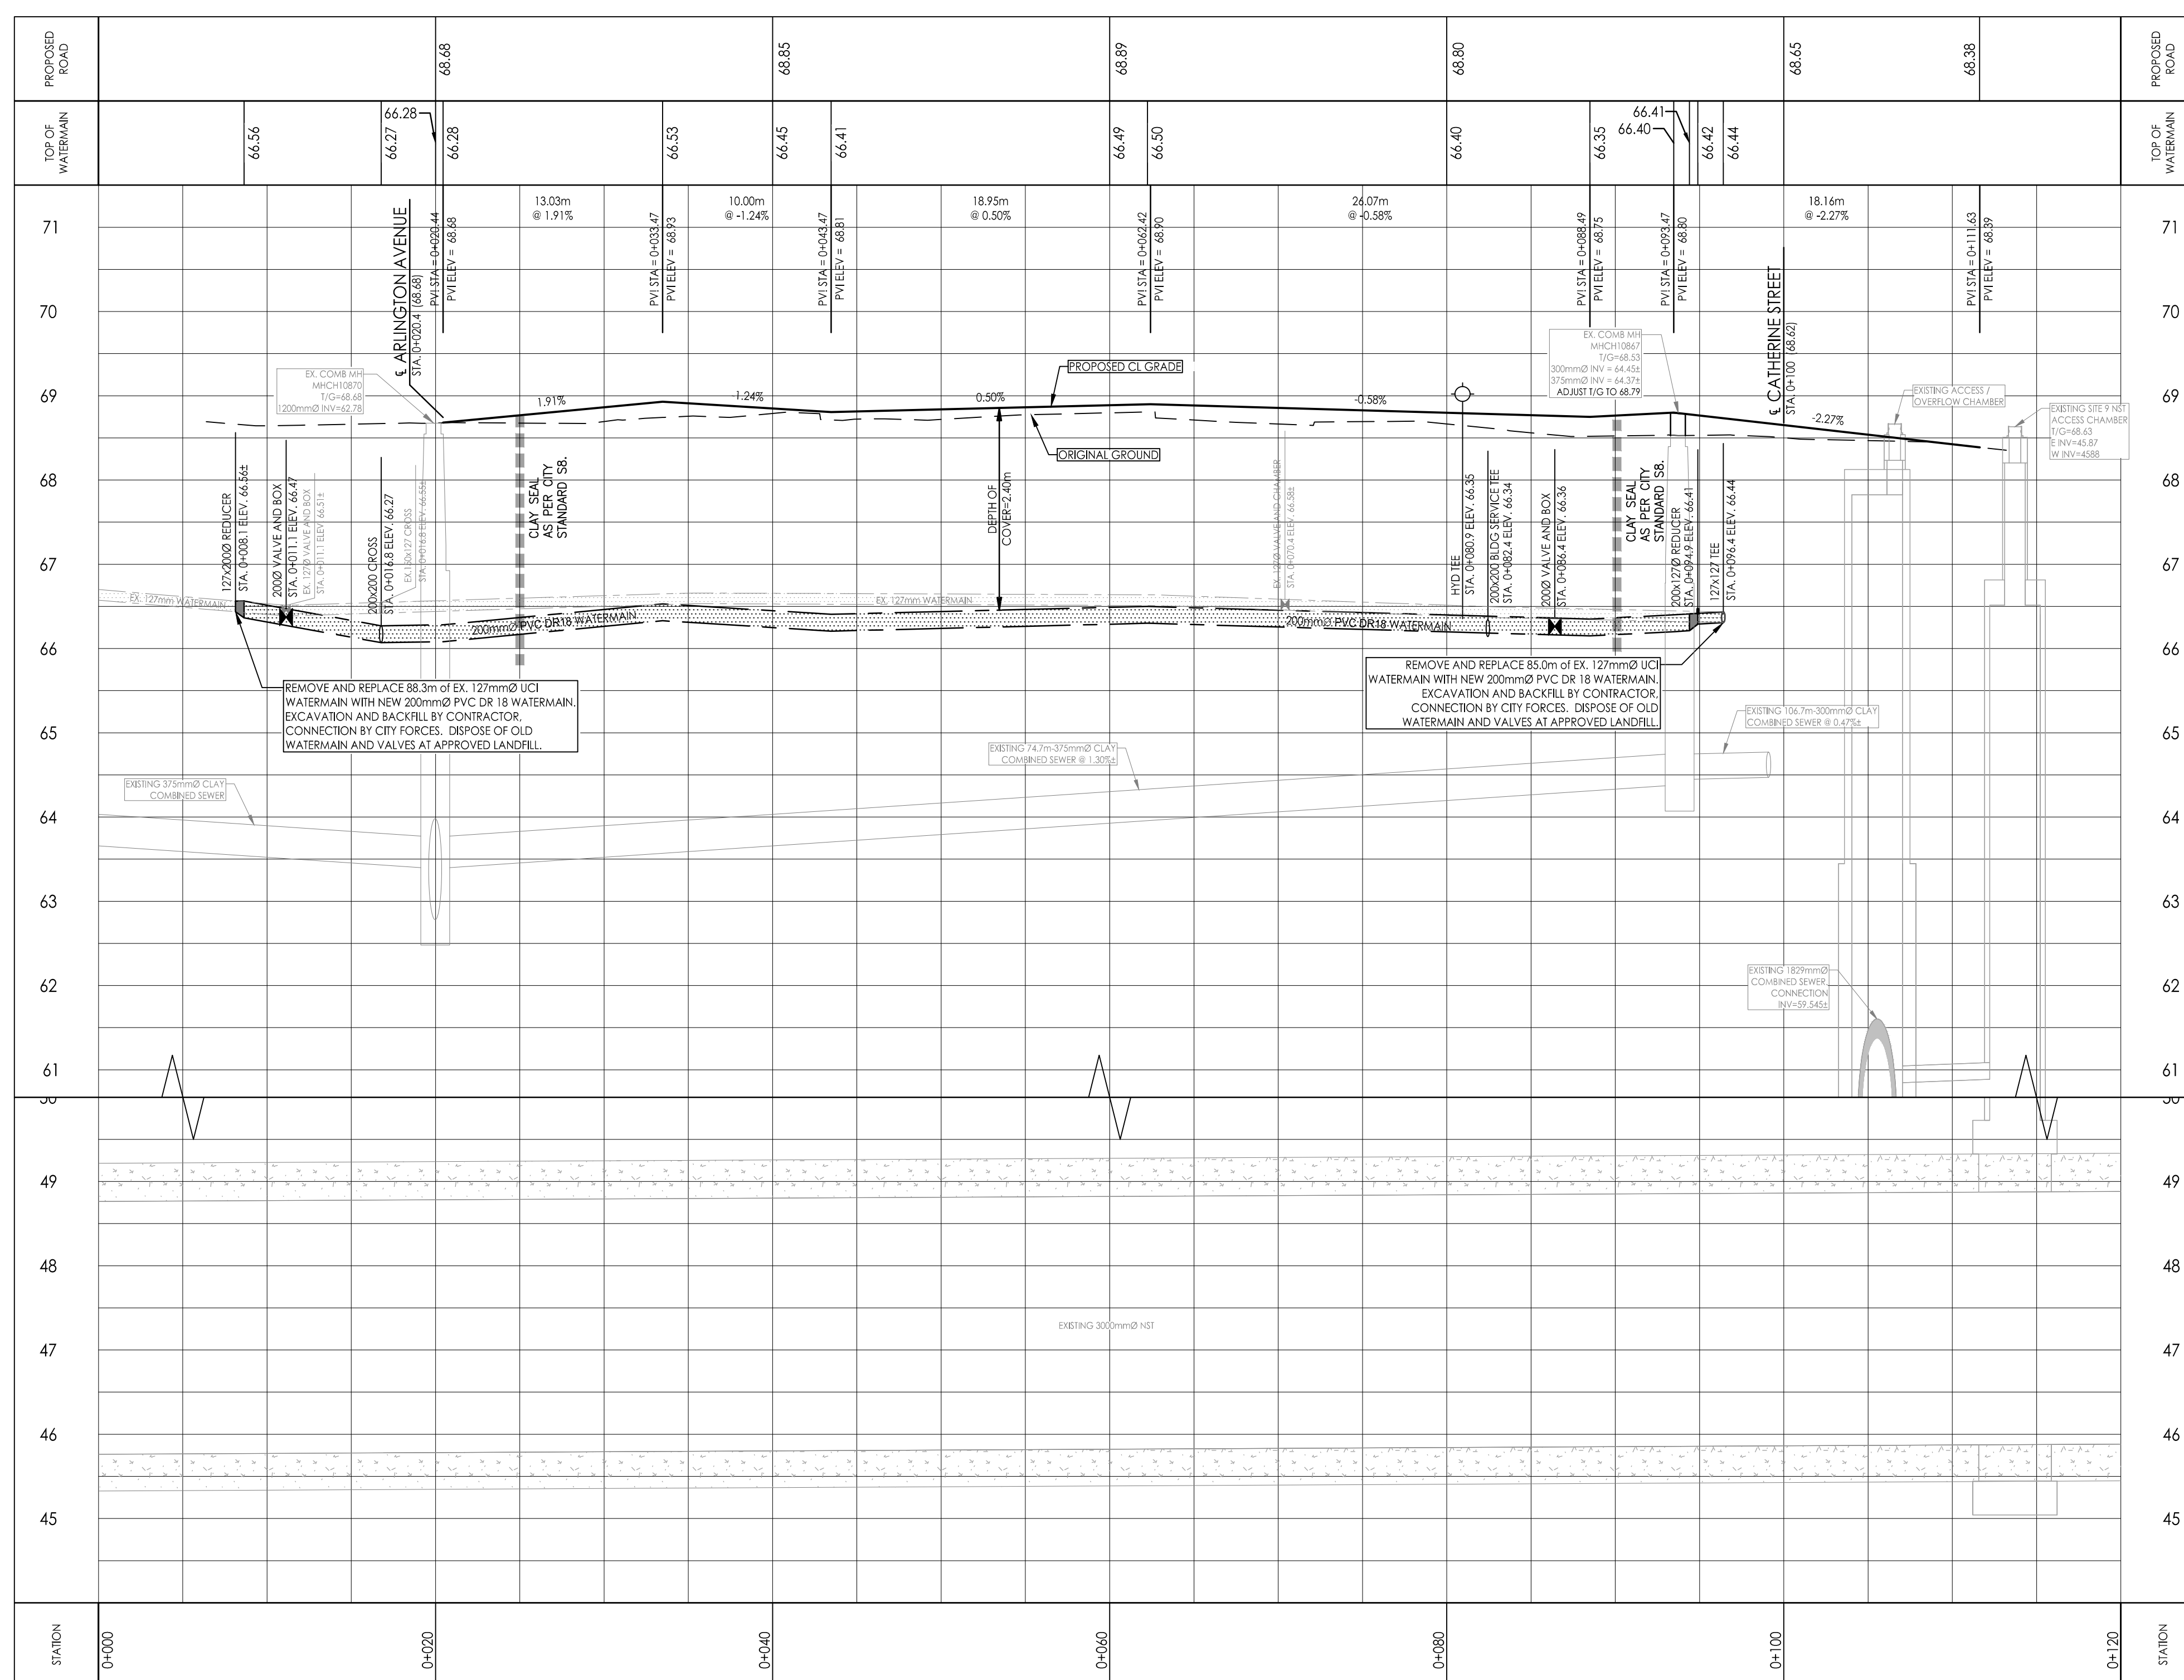

V:\01-604\active\160401663\design\drawing\160401663 PP KENT STREET.dwg

ORIGINAL SHEET: ARCH 1