

1 TREE CONSERVATION REPORT- CURRENT VEGETATION  
 TCR1 SCALE 1:250

**GENERAL NOTES:**

- It is the responsibility of the appropriate contractor or official to report any errors, omissions or discrepancies on this plan with actual site conditions to the Landscape Architect before proceeding with construction.
- The contractor is to notify all utility companies and authorities prior to any excavation and ascertain locations of underground services.
- The contractor is to reinstate all areas and items damaged as a result of construction activity.
- The contractor is to comply with all pertinent codes and by-laws.
- The contractor is to maintain a positive surface run-off throughout the entire construction period.
- The Landscape Architect is not responsible for subsurface conditions.
- The contractor is to identify all existing trees to remain on site with the Landscape Architect prior to construction.

**EXISTING TREE LIST**

Tree #	COMMON NAME	BOTANICAL NAME	DBH (mm)	CRZ (m)	Ownership	Condition	Recommended Action
1	White Spruce	<i>Picea glauca</i>	460	4.6	1815 MONTREAL	Good	To be removed
2	White Spruce	<i>Picea glauca</i>	380	3.8	1815 MONTREAL	Good	To be removed
3	White Spruce	<i>Picea glauca</i>	510	5.1	203 ROTHWELL	Good	To remain
4	Manitoba Maple	<i>Acer negundo</i>	210	2.1	1815 MONTREAL	Poor	To be removed
5	White Spruce	<i>Picea glauca</i>	660	6.6	203 ROTHWELL	Good	To remain
6	Manitoba Maple	<i>Acer negundo</i>	230	2.3	1815 MONTREAL	Fair	To be removed
7	White Pine	<i>Pinus strobus</i>	330	3.3	1815 MONTREAL	Good	To be removed
8	Norway Maple	<i>Acer platanoides</i>	210	2.1	1815 MONTREAL	Good	To be removed
9	White Cedar	<i>Thuja occidentalis</i>	450	4.5	1815 MONTREAL	Good	To be removed
10	Norway Maple	<i>Acer platanoides</i>	20	2	1815 MONTREAL	Good	To be removed
11	Balsam Fir	<i>Abies balsamea</i>	440	4.4	1815 MONTREAL	Good	To be removed
12	White Spruce	<i>Picea glauca</i>	200	2	JOINTLY OWNED	Good	To remain
13	White Spruce	<i>Picea glauca</i>	220	2.2	JOINTLY OWNED	Good	To remain
14	White Spruce	<i>Picea glauca</i>	210	2.1	JOINTLY OWNED	Good	To remain
15	White Spruce	<i>Picea glauca</i>	240	2.4	JOINTLY OWNED	Dead	To remain
16	White Spruce	<i>Picea glauca</i>	190	1.9	JOINTLY OWNED	Good	To remain
17	White Spruce	<i>Picea glauca</i>	310	3.1	1815 MONTREAL	Good	To be removed
18	Manitoba Maple	<i>Acer negundo</i>	320	3.2	1815 MONTREAL	Good	To be removed
19	White Spruce	<i>Picea glauca</i>	400	4.0	1815 MONTREAL	Good	To be removed
20	White Spruce	<i>Picea glauca</i>	360	3.6	1815 MONTREAL	Good	To be removed
21	White Spruce	<i>Picea glauca</i>	210	2.1	1815 MONTREAL	Good	To be removed
22	White Spruce	<i>Picea glauca</i>	220	2.2	1815 MONTREAL	Good	To be removed
23	White Spruce	<i>Picea glauca</i>	150	1.5	1815 MONTREAL	Good	To be removed
24	White Spruce	<i>Picea glauca</i>	240	2.4	JOINTLY OWNED	Good	To remain
25	Norway Maple	<i>Acer platanoides</i>	150	1.5	1815 MONTREAL	Good	To be removed
26	Norway Maple	<i>Acer platanoides</i>	110	1.1	1815 MONTREAL	Poor	To be removed
27	Norway Maple	<i>Acer platanoides</i>	210	2.1	1815 MONTREAL	Good	To be removed
28	Manitoba Maple	<i>Acer negundo</i>	260	2.6	1815 MONTREAL	Good	To be removed
29	Manitoba Maple	<i>Acer negundo</i>	360	3.6	201 ROTHWELL	Good	To remain
30	White Cedar	<i>Thuja occidentalis</i>	150	1.5	162 ROTHWELL	Poor	To remain
31	White Cedar	<i>Thuja occidentalis</i>	150	1.5	1815 MONTREAL	Poor	To remain
32	American Elm	<i>Picea glauca</i>	2x400	400	162 ROTHWELL	Fair	To remain
33	White Cedar	<i>Thuja occidentalis</i>	150	1.5	1815 MONTREAL	Poor	To remain
34	Sugar Maple	<i>Acer saccharum</i>	150	1.5	162 ROTHWELL	Good	To remain
35	Sugar Maple	<i>Acer saccharum</i>	150	1.5	162 ROTHWELL	Good	To remain
36	Sugar Maple	<i>Acer saccharum</i>	450	4.5	162 ROTHWELL	Good	To remain
37	White Spruce	<i>Picea glauca</i>	100	1.0	1815 MONTREAL	Good	To remain

**EXISTING TREE LIST (CONTINUED)**

Tree #	COMMON NAME	BOTANICAL NAME	DBH (mm)	CRZ (m)	Ownership	Cond.	Recommended Action
38	White Spruce	<i>Picea glauca</i>	400	4.0	162 ROTHWELL	Good	To remain
39	White Spruce	<i>Picea glauca</i>	120	1.2	1815 MONTREAL	Good	To remain
40	Sugar Maple	<i>Acer saccharum</i>	25	2.5	41 CEDAR ROAD	Good	To remain
41	Sugar Maple	<i>Acer saccharum</i>	100	1.0	JOINTLY OWNED	Good	To remain
42	Sugar Maple	<i>Acer saccharum</i>	100	1.0	41 CEDAR ROAD	Good	To remain
43	Sugar Maple	<i>Acer saccharum</i>	100	1.0	41 CEDAR ROAD	Good	To remain
44	Sugar Maple	<i>Acer saccharum</i>	100	1.0	1815 MONTREAL	Good	To be removed
45	Sugar Maple	<i>Acer saccharum</i>	100	1.0	41 CEDAR ROAD	Poor	To remain
46	Sugar Maple	<i>Acer saccharum</i>	100	1.0	JOINTLY OWNED	Good	To remain
47	Sugar Maple	<i>Acer saccharum</i>	730	7.3	1815 MONTREAL	Good	To be removed
48	Sugar Maple	<i>Acer saccharum</i>	100	1.0	1815 MONTREAL	Good	To be removed
49	Sugar Maple	<i>Acer saccharum</i>	140	1.4	1815 MONTREAL	Good	To be removed
50	Sugar Maple	<i>Acer saccharum</i>	150	1.5	1815 MONTREAL	Good	To be removed
51	Sugar Maple	<i>Acer saccharum</i>	150	1.5	1815 MONTREAL	Good	To be removed
52	Crabapple	<i>Malus spp.</i>	200	2.0	1815 MONTREAL	Good	To be removed
53	Crabapple	<i>Malus spp.</i>	200	2.0	1815 MONTREAL	Good	To be removed
54	Crabapple	<i>Malus spp.</i>	260	2.6	1815 MONTREAL	Good	To be removed
55	Manitoba Maple	<i>Acer negundo</i>	3x250-350	3.5	1815 MONTREAL	Good	To be removed
56	White Pine	<i>Pinus strobus</i>	550	5.5	1815 MONTREAL	Good	To be removed
57	White Spruce	<i>Picea glauca</i>	560	5.6	1815 MONTREAL	Good	To be removed
58	White Spruce	<i>Picea glauca</i>	600	6.0	1815 MONTREAL	Good	To be removed
59	Scots Pine	<i>Pinus sylvestris</i>	380	3.8	1815 MONTREAL	Good	To be removed
60	Sugar Maple	<i>Acer saccharum</i>	530	5.3	1815 MONTREAL	Good	To be removed
61	Sugar Maple	<i>Acer saccharum</i>	570	5.7	1815 MONTREAL	Good	To be removed
62	Sugar Maple	<i>Acer saccharum</i>	100	1.0	1815 MONTREAL	Good	To be removed
63	Sugar Maple	<i>Acer saccharum</i>	100	1.0	1815 MONTREAL	Good	To be removed
64	Sugar Maple	<i>Acer saccharum</i>	210	2.1	1815 MONTREAL	Good	To be removed
65	Manitoba Maple	<i>Acer negundo</i>	220	2.2	CITY OF OTTAWA	Poor	To remain
66	Sugar Maple	<i>Acer saccharum</i>	510	5.1	CITY OF OTTAWA	Fair	To be removed
67	White Spruce	<i>Picea glauca</i>	100	1.0	CITY OF OTTAWA	Good	To remain
68	Manitoba Maple	<i>Acer negundo</i>	150	1.5	1815 MONTREAL	Good	To be removed
69	Manitoba Maple	<i>Acer negundo</i>	210	2.1	1815 MONTREAL	Poor	To be removed
70	Manitoba Maple	<i>Acer negundo</i>	220	2.2	1815 MONTREAL	Good	To be removed
71	Norway Spruce	<i>Picea abies</i>	400	4.0	41 CEDAR ROAD	Good	To remain
72	Common Purple Lilac	<i>Syringa vulgaris</i>	100-150	1.5	1815 MONTREAL	Good	To be removed
73	Manitoba Maple	<i>Acer negundo</i>	200-300	3.0	CITY OF OTTAWA	Good	To be removed
74	Norway Maple	<i>Acer platanoides</i>	150	1.5	CITY OF OTTAWA	Good	To be removed

CLIENT


**Creative Development Ventures**  
 - 14193679 CANADA INC

CONSULTANTS

ARCHITECTS  
**CSV ARCHITECTS**  
 sustainable design - conception écologique  
 613.564.8118 190 O'Connor Street, Suite 100  
 www.csv.ca Ottawa, Ontario, K2P 2R3

SURVEYORS  
**J.D. BARNES**  
 LAND SURVEYING  
 1000 SHEPPARD AVENUE EAST, SUITE 100, SCARBOROUGH, ONTARIO M1S 1T7  
 TEL: (416) 291-1111 FAX: (416) 291-1112

**LEGEND**

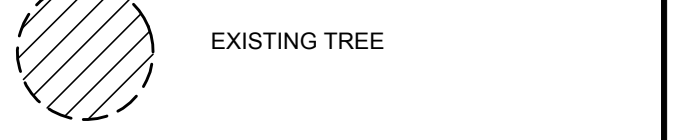

3	REVISED PER NEW SITE PLAN	02/12/2024	ML	JL
2	REVISED PER CITY COMMENTS	01/03/2024	ML	JL
1	ISSUED FOR SITE PLAN CONTROL	06/12/2023	ML	JL
Issue	Date	MM/YY	DR	CK

**JAMES B. LENNOX & ASSOCIATES INC.**  
**LANDSCAPE ARCHITECTS**  
 3332 CARLING AVE. OTTAWA, ONTARIO K2H 5A8  
 Tel. (613) 722-5168 Fax. (866) 343-3942

PROJECT  
**PROPOSED DEVELOPMENT**  
 1815 MONTREAL ROAD, OTTAWA ON

DRAWING  
 TREE CONSERVATION REPORT -  
 CURRENT VEGETATION

STAMP

SCALE  
 AS SHOWN

START DATE  
 APRIL 2023

PROJECT NO.  
 23CSV2349

PROJECT NORTH

DRAWING NO.  
**TCR1**

PLOT SIZE ARCH-D