


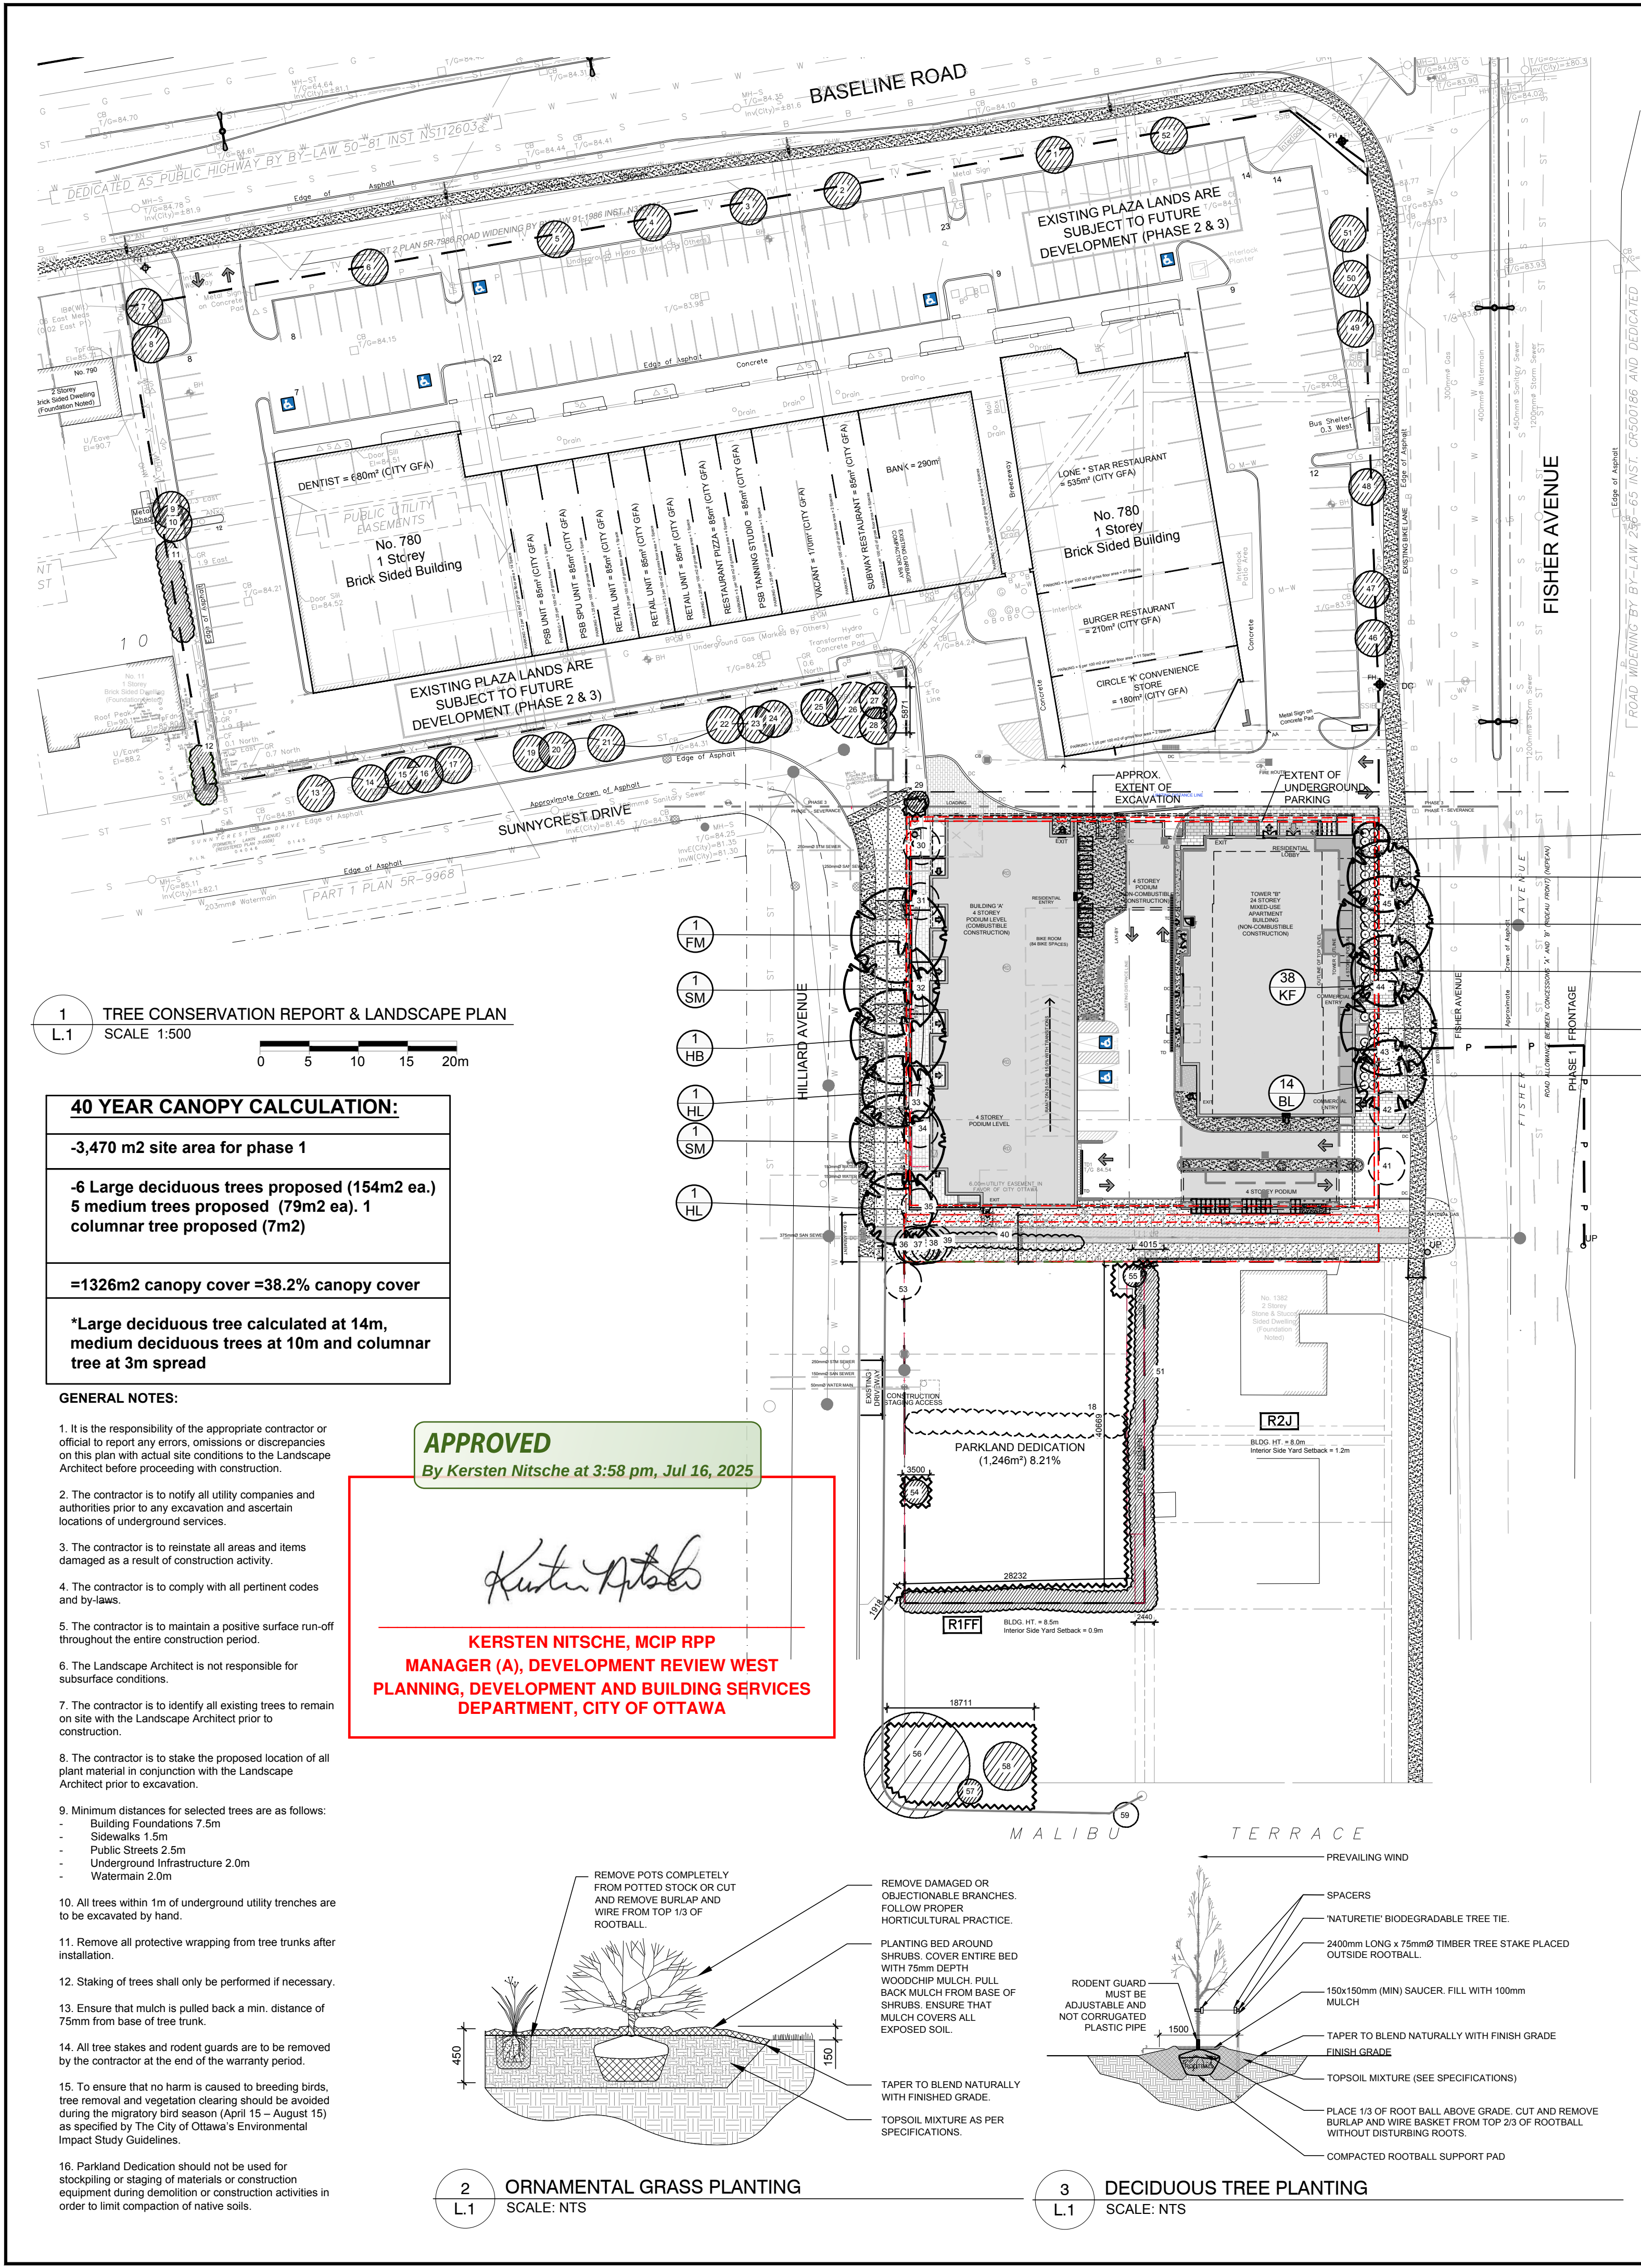

EXISTING TREE LIST							
KEY	QTY.	BOTANICAL NAME	COMMON NAME	SIZE	CONDITION	REMARKS	OWNERSHIP
1	1	<i>Gleditsia triacanthos</i>	Honey Locust	160mm DBH	GOOD	To remain	780 Baseline Road
2	1	<i>Gleditsia triacanthos</i>	Honey Locust	160mm DBH	GOOD	To remain	780 Baseline Road
3	1	<i>Gleditsia triacanthos</i>	Honey Locust	170mm DBH	GOOD	To remain	780 Baseline Road
4	1	<i>Gleditsia triacanthos</i>	Honey Locust	170mm DBH	GOOD	To remain	780 Baseline Road
5	1	<i>Gleditsia triacanthos</i>	Honey Locust	300mm DBH	GOOD	To remain	780 Baseline Road
6	1	<i>Picea glauca</i>	White Spruce	220mm DBH	FAIR	To remain	780 Baseline Road
7	1	<i>Picea glauca</i>	White Spruce	340mm DBH	GOOD	To remain	780 Baseline Road
8	1	<i>Acer negundo</i>	Manitoba Maple	100mm DBH	GOOD	To remain	780 Baseline Road
9	1	<i>Acer negundo</i>	Manitoba Maple	100mm DBH	GOOD	To remain	780 Baseline Road
10	1	<i>Thuja occidentalis</i>	White Cedar Hedge	150-200mm DBH	GOOD	To remain	780 Baseline Road
11	1	<i>Thuja occidentalis</i>	White Cedar Hedge	300, 320mm DBH	FAIR	To remain	City of Ottawa
12	1	<i>Picea pungens</i>	Colorado Spruce	310mm DBH	GOOD	To remain	City of Ottawa
13	1	<i>Picea pungens</i>	Colorado Spruce	330mm DBH	GOOD	To remain	City of Ottawa
14	1	<i>Picea pungens</i>	Colorado Spruce	250mm DBH	GOOD	To remain	City of Ottawa
15	1	<i>Picea pungens</i>	Colorado Spruce	280, 320mm DBH	GOOD	To remain	City of Ottawa
16	1	<i>Thuja occidentalis</i>	Eastern White Cedar	100-200mm DBH	GOOD	To be removed	7 Hilliard
17	1	<i>Picea pungens</i>	Colorado Spruce	340mm DBH	GOOD	To remain	City of Ottawa
18	1	<i>Picea pungens</i>	Colorado Spruce	290mm DBH	GOOD	To remain	City of Ottawa
19	1	<i>Picea pungens</i>	Colorado Spruce	330mm DBH	GOOD	To remain	City of Ottawa
20	1	<i>Picea pungens</i>	Colorado Spruce	280mm DBH	GOOD	To remain	City of Ottawa
21	1	<i>Picea pungens</i>	Colorado Spruce	320mm DBH	GOOD	To remain	City of Ottawa
22	1	<i>Picea pungens</i>	Colorado Spruce	350mm DBH	GOOD	To remain	City of Ottawa
23	1	<i>Picea pungens</i>	Colorado Spruce	340mm DBH	GOOD	To remain	City of Ottawa
24	1	<i>Picea pungens</i>	Colorado Spruce	360mm DBH	GOOD	To remain	City of Ottawa
25	1	<i>Picea pungens</i>	Colorado Spruce	260mm DBH	GOOD	To remain	780 Baseline Road
26	1	<i>Juglans nigra</i>	Black Walnut	140mm DBH	GOOD	To remain	780 Baseline Road
27	1	<i>Pinus nigra</i>	Austrian Pine	510mm DBH	GOOD	To be removed	780 Baseline Road
28	1	<i>Pinus nigra</i>	Austrian Pine	430mm DBH	GOOD	To be removed	780 Baseline Road
29	1	<i>Pinus nigra</i>	Austrian Pine	310mm DBH	GOOD	To be removed	780 Baseline Road
30	1	<i>Picea glauca</i>	White Spruce	220mm DBH	GOOD	To be removed	780 Baseline Road
31	1	<i>Picea abies</i>	Norway Spruce	310mm DBH	GOOD	To be removed	780 Baseline Road
32	1	<i>Picea abies</i>	Norway Spruce	210mm DBH	GOOD	To be removed	780 Baseline Road
33	1	<i>Picea abies</i>	Norway Spruce	200mm DBH	GOOD	To be removed	780 Baseline Road
34	1	<i>Picea abies</i>	Norway Spruce	300mm DBH	GOOD	To be removed	780 Baseline Road
35	1	<i>Thuja occidentalis</i>	White Cedar	100-200mm DBH	GOOD	To be removed	780 Baseline Road
36	1	<i>Tilia cordata</i>	Littleleaf Linden	620mm DBH	GOOD	To be removed	City of Ottawa
37	1	<i>Tilia cordata</i>	Littleleaf Linden	420mm DBH	GOOD	To be removed	City of Ottawa
38	1	<i>Tilia cordata</i>	Littleleaf Linden	100mm DBH	GOOD	To be removed	City of Ottawa
39	1	<i>Tilia cordata</i>	Littleleaf Linden	660mm DBH	FAIR	To be removed	Jointly owned
40	1	<i>Tilia cordata</i>	Littleleaf Linden	480mm DBH	GOOD	To be removed	Jointly owned
41	1	<i>Tilia cordata</i>	Littleleaf Linden	220mm DBH	POOR	To remain	780 Baseline Road
42	1	<i>Tilia cordata</i>	Littleleaf Linden	270mm DBH	GOOD	To remain	780 Baseline Road
43	1	<i>Acer ginnale</i>	Amur Maple	100mm DBH	FAIR	To remain	780 Baseline Road
44	1	<i>Tilia cordata</i>	Littleleaf Linden	2x300mm DBH	GOOD	To remain	780 Baseline Road
45	1	<i>Tilia cordata</i>	Littleleaf Linden	330mm DBH	GOOD	To remain	780 Baseline Road
46	1	<i>Tilia cordata</i>	Littleleaf Linden	240mm DBH	GOOD	To remain	780 Baseline Road
47	1	<i>Thuja occidentalis</i>	White Cedar	100-200mm DBH	GOOD	See plan	9 Hilliard
48	1	<i>Gleditsia triacanthos</i>	Honey Locust	170mm DBH	GOOD	To remain	780 Baseline Road
49	1	<i>Acer saccharinum</i>	Silver Maple	720mm DBH	POOR	To be removed	Jointly owned
50	1	<i>Picea pungens 'Glaucia'</i>	Blue Spruce	150mm DBH	GOOD	To remain	7 Hilliard
51	1	<i>Aesculus hippocastanum</i>	Horse Chestnut	120mm DBH	GOOD	To remain	9 Hilliard
52	1	<i>Acer platanoides</i>	Norway Maple	670mm DBH	GOOD	To remain	11 Hilliard
53	1	<i>Juniperus spp.</i>	Upright Juniper	100mm DBH	GOOD	To remain	City of Ottawa
54	1	<i>Catalpa bignonioides</i>	Southern Catalpa	4x130-300mm DBH	GOOD	To remain	11 Hilliard
55	1		Deciduous Tree	5x50-100mm DBH	GOOD	To be removed	City of Ottawa

PROPOSED PLANT LIST							
KEY	QTY.	BOTANICAL NAME	COMMON NAME	SIZE	CONDITION	REMARKS	
TREES							
AM	1	<i>Acer x freemanii 'Armstrong'</i>	Armstrong Maple	60mm cal.	B&B	PROPOSED ON PRIVATE PROPERTY	
HB	3	<i>Celtis occidentalis</i>	Hackberry	60mm cal.	B&B	PROPOSED ON CITY PROPERTY	
HL	5	<i>Gleditsia triacanthos 'Draves'</i>	Street Keeper Honeylocust	60mm cal.	B&B	PROPOSED ON CITY PROPERTY	
FM	1	<i>Acer x freemanii</i>	Freeman's Maple	60mm cal.	B&B	PROPOSED ON CITY PROPERTY	
SM	2	<i>Acer saccharum</i>	Sugar Maple	60mm cal.	B&B	PROPOSED ON CITY PROPERTY	
ORNAMENTAL GRASSES							
BL	14	<i>Leymus arenarius 'Blue Dune'</i>	Blue Dune Grass	250mm pot.	Potted	800mm o.c.	
KF	28	<i>Calamagrostis 'Karl Foerster'</i>	Feather Reed Grass	250mm pot.	Potted	800mm o.c.	
OD	16	<i>Calamagrostis 'Overdam'</i>	Overdam Grass	250mm pot.	Potted	800mm o.c.	

TREE PROTECTION REQUIREMENTS:

1. PRIOR TO ANY WORK ACTIVITY WITHIN THE CRITICAL ROOT ZONE (CRZ = 10x DIAMETER) OF A TREE, TREE PROTECTION FENCING MUST BE INSTALLED SURROUNDING THE CRITICAL ROOT ZONE AND REMAIN IN PLACE UNTIL THE WORK IS COMPLETE.

2. UNLESS PLANS ARE APPROVED BY CITY FORESTRY STAFF, FOR WORK WITHIN THE CRZ:

- DO NOT PLACE ANY MATERIAL, OR EQUIPMENT INCLUDING HOUSEHOLDS;
- DO NOT ATTACH ANY SIGNS, NOTICES OR POSTERS TO ANY TREE;
- DO NOT RAISE OR LOWER THE EXISTING GRADE;
- TUNNEL OR BORE WHEN DIGGING;
- DO NOT DAMAGE THE ROOT SYSTEM, TRUNK, OR BUNCHES OF ANY TREE;
- ENSURE THAT EXHAUST FUMES FROM ALL EQUIPMENT ARE NOT DIRECTED TOWARD ANY TREE CANOPY;
- DO NOT EXTEND HARD SURFACE OR SIGNIFICANTLY CHANGE LANDSCAPING

3. TREE PROTECTION FENCING MUST BE AT LEAST 1.2m IN HEIGHT, AND BE CONSTRUCTED OF RIGID OR FRAMED MATERIALS (E.G. MODULOC® STEEL PLYWOOD HOARDING, OR SNOW FENCE ON A 2"x4" WOOD FRAME) WITH POSTS 2.4m APART, SUCH THAT THE FENCE LOCATION CANNOT BE ALTERED. ALL SUPPORTS AND BRACING MUST BE PLACED OUTSIDE OF THE CRZ, AND INSTALLATION MUST MINIMISE DAMAGE TO EXISTING ROOTS. (SEE DETAIL).

4. THE LOCATION OF THE TREE PROTECTION FENCING MUST BE DETERMINED BY AN ARBORIST AND DETAILED ON ANY ASSOCIATED PLANS FOR THE SITE (E.G. TREE CONSERVATION REPORT, TREE CLOSURE REPORT, ETC). THE PLAN AND CONSTRUCTED FENCING MUST BE APPROVED BY CITY FORESTRY STAFF PRIOR TO THE COMMENCEMENT OF WORK.

5. IF THE FENCED TREE PROTECTION AREA MUST BE REDUCED TO FACILITATE CONSTRUCTION, MITIGATION MEASURES MUST BE PRESCRIBED BY AN ARBORIST AND APPROVED BY CITY FORESTRY STAFF. THESE MAY INCLUDE THE PLACEMENT OF PLYWOOD, WOOD CHIPS OR STEEL PLATING OVER THE ROOTS FOR PROTECTION OR THE PROPER PRUNING AND CARE OF ROOTS WHERE ENCOUNTERED.

BY-LAWS:

ALL CITY-OWNED TREES ARE PROTECTED UNDER THE MUNICIPAL TREES AND NATURAL AREAS PROTECTION BY-LAW (2008-279), WITHIN THE URBAN AREA.

PRIVATELY-OWNED TREES GREATER THAN 50cm IN DIAMETER ON LOTS 1 HECTARE IN SIZE OR LESS, AND TREES GREATER THAN 10cm IN DIAMETER ON LOTS GREATER THAN 1 HECTARE, ARE PROTECTED UNDER THE URBAN TREE CONSERVATION BY-LAW (2009-200).

CLIENT:

THE BERGE HOMES

CONSULTANTS
ARCHITECTS

r/a / architecture
roderick lahey architect inc.
56 beech street, ottawa, ontario K1S 3J6
t. 613.724.9932 f. 613.724.1209 rlaarchitecture.ca

CIVIL ENGINEERS:

EGIS
215 Menten Pl. #104
Ottawa, ON K2H 9C1
Tel: (613) 836-2184

LEGEND

- REQUIRED SOIL VOLUME
- PROPOSED DECIDUOUS TREE
- PROPOSED ORNAMENTAL GRASSES
- PROPOSED SODDED GRASS AREA
- PROPOSED UNIT PAVERS TYPE 1
- PROPOSED UNIT PAVERS TYPE 2
- PROPOSED CONCRETE
- EXISTING TREE TO REMAIN
- EXISTING TREE TO BE REMOVED
- EXISTING HEDGE TO BE REMOVED
- EXISTING HEDGE TO REMAIN
- TREE PROTECTION FENCE

14	FILE NUMBER ADDED	07/03/2025	ML	JL
13	REVISED PER CITY COMMENTS	05/14/2025	ML	JL
12	REVISED PER NEW HYDRO DRAWING	05/07/2025	ML	JL
11	REVISED PER NEW CIVIL DRAWING	05/01/2025	ML	JL
10	REVISED PER TCR ADDENDUM	03/05/2025	ML	JL
9	ISSUED FOR DENDRON REVIEW	02/05/2025	ML	JL
8	ISSUED FOR DISCUSSION AND REVIEW	01/29/2025	ML	JL
7	REVISED PER NEW ELEC. DRAWING	01/28/2025	ML	JL
6	REVISED PER CITY COMMENTS	07/31/2024	ML	JL
5	REVISED PER CITY COMMENTS	05/16/2024	ML	JL
4	ISSUED FOR DISCUSSION	05/02/2024	ML	JL
3	REVISED PER CITY COMMENTS	04/09/2024	ML	JL
2	REVISED PER CITY COMMENTS	10/04/2023	ML	JL
1	ISSUED FOR SITE PLAN CONTROL	06/09/2023	ML	JL
No.	Issue	Date	MM/DD/YY	DR CK

JAMES B. LENNOX & ASSOCIATES INC.
LANDSCAPE ARCHITECTS
3332 CARLING AVE. OTTAWA, ONTARIO K2H 5A8
Tel. (613) 722-5168 Fax. (1-866) 343-3942

PROJECT
780 Baseline Rd
Ottawa, ON K2C 0A3

DRAWING
TREE CONSERVATION REPORT & LANDSCAPE PLAN

STAMP

SCALE
AS SHOWN

START DATE
APRIL 2023

PROJECT NO.
23TH2333

DRAWING NO.
L.1

PLOT SIZE ARCH-D