

GENERAL NOTES:


- ALL PLANT MATERIAL SHALL BE NURSERY GROWN STOCK UNLESS OTHERWISE NOTED.
- TREES TO HAVE A MINIMUM 1800 CLEAR STEM ABOVE GRADE.
- CONTRACTOR TO MAKE GOOD ALL EXISTING AREAS DAMAGED BY HIS WORK TO THE SATISFACTION OF THE CONTRACTOR.
- ALL PLANT MATERIAL SHALL BE WARRANTED FOR TWO YEARS FROM THE DATE OF SUBSTANTIAL COMPLETION.
- CONTRACTOR TO VERIFY LOCATION OF ALL SERVICES PRIOR TO ANY EXCAVATION.
- ANY PROPOSED SUBSTITUTIONS OF PLANT SPECIES SHALL BE MADE WITH PLANTS OF EQUIVALENT OVERALL FORM, HEIGHT, BRANCHING HABIT, FLOWER, LEAF, COLOR, FRUIT AND CULTURE AND ONLY AFTER APPROVAL OF THE LANDSCAPE ARCHITECT.

PLANT LIST

KEY	BOTANICAL NAME	COMMON NAME	SIZE	REMARKS	QTY	NATIVE SPP. (Y/N)
DECIDUOUS TREES						
AR	ACER RUBRUM	RED MAPLE	50mm	B&B/W.B.	1	Y
CC	CARYA CORDIFORMIS	BITTERNUT HICKORY	50mm	B&B/W.B.	2	Y
CS	CATALPA SPECIOSA	NORTHERN CATALPA	50mm	B&B/W.B.	2	Y
QM	QUERCUS MACROCARPA	BURR OAK	50mm	B&B/W.B.	3	Y
QR	QUERCUS ROBUR 'FASTIGIATA'	PYRAMIDAL ENGLISH OAK	50mm	B&B/W.B.	5	N
SMALL MULTI-STEM TREES						
AC	AMELANCHIER CANADENSIS	CANADIAN SERVICEBERRY	15 GAL.	POTTED	2	Y
CC	CARPINUS CAROLINIANA	BLUE BEECH	15 GAL.	POTTED	3	Y
SA	SORBUS AMERICANA	AMERICAN MOUNTAIN ASH	15 GAL.	POTTED	3	Y
CONIFEROUS STREET TREES						
PG	PICEA GLAUCA	WHITE SPRUCE	200cm	W.B.	3	Y
DECIDUOUS SHRUBS						
Rr	ROSA RUGOSA 'ALBA'	ALBA RUGOSA ROSE	3 GAL.	POTTED	6	N
Ss	SORBARIA SORBIPOLIA 'SEM'	FALSE SPIREA 'SEM'	3 GAL.	POTTED	14	N
Sm	SYRINGA MEYER 'MISS KIM'	DWARF MISS KIM LILAC	3 GAL.	POTTED	11	N
Js	JUNIPERUS SABINA 'TAMARISCIFOLIA'	TAMARIX JUNIPER	1 GAL.	POTTED	21	N
GRASSES/PERENNIALS						
dc	DESCHAMPSIA CAESPITOSA	TUFTED HAIR GRASS	1 GAL.	POTTED	12	Y

TREE SOIL VOLUMES		
TREE TYPE/SIZE	SINGLE TREE SOIL VOLUME	MULTIPLE TREE SOIL VOLUME (m³/TREE)
ORNAMENTAL	15	9
COLUMNAR	15	9
SMALL	20	12
MEDIUM	25	15
LARGE	30	18
CONIFER	25	15

Contractor shall check all dimensions on the work and report any discrepancy to the Landscape Architect before proceeding. All drawings and specifications are the property of the Landscape Architect and must be returned at the completion of the work. This drawing is not to be used for construction until signed by the Landscape Architect.

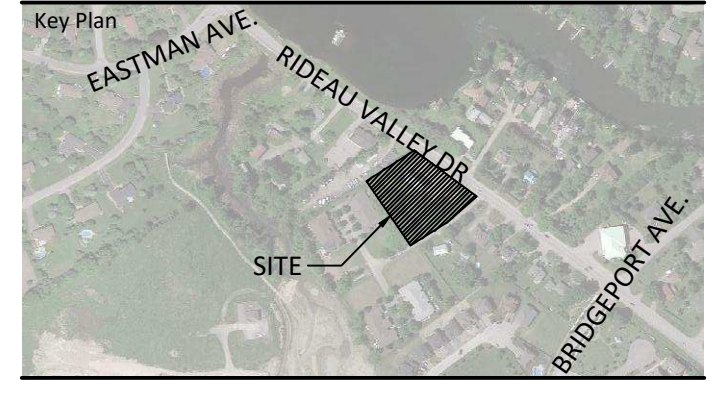

LEGEND

--- PROPERTY LINE

FENCING

--- PRIVACY FENCE LOCATED 0.15M ON PRIVATE PROPERTY

SURFACING

--- C.I.P CONCRETE

--- UNIT PAVING

--- SOD

○ PROJECTED FUTURE TREE CANOPY COVER (40 YRS)

□ SOIL VOLUME DELINEATION

PROJECT CONSULTANTS:

Architecture and Site Plan
Rossman Architecture


Planner
Fotenn

Civil Engineer
McIntosh Perry

No.	Description	Date
4	Issued for Second Submission	2023/11/14
3	Issued for Coordination	2023/10/27
2	Issued for First Submission	2023/06/09
1	Issued for Client Review	2023/05/19

Revision
City Approval Stamp

HAWKINS PROPERTIES
650a Eagleson Rd, Kanata, ON K2M 1H4

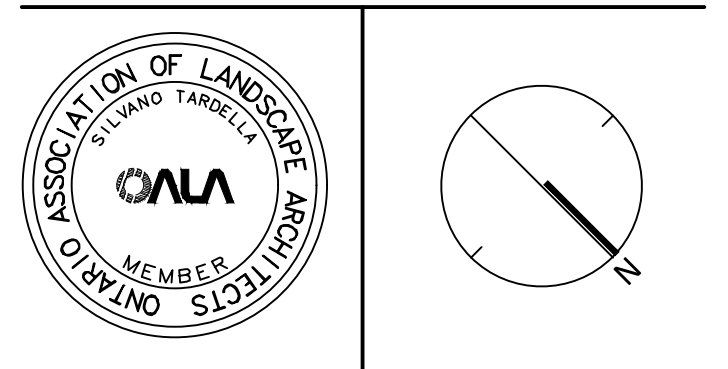

NAK
design strategies

1285 WELLINGTON STREET, OTTAWA, ON K1Y 3A8 CANADA
T 613.237.2345 NAKDESIGNSTRATEGIES.COM


5646, 5650 Manotick Main St.
OTTAWA, ONTARIO

Title
LANDSCAPE PLAN


Date 2023-05-16	Sheet
Scale 1:150	L01
Drawn AM	
Checked SC	
Job No. 23-088	

1:150




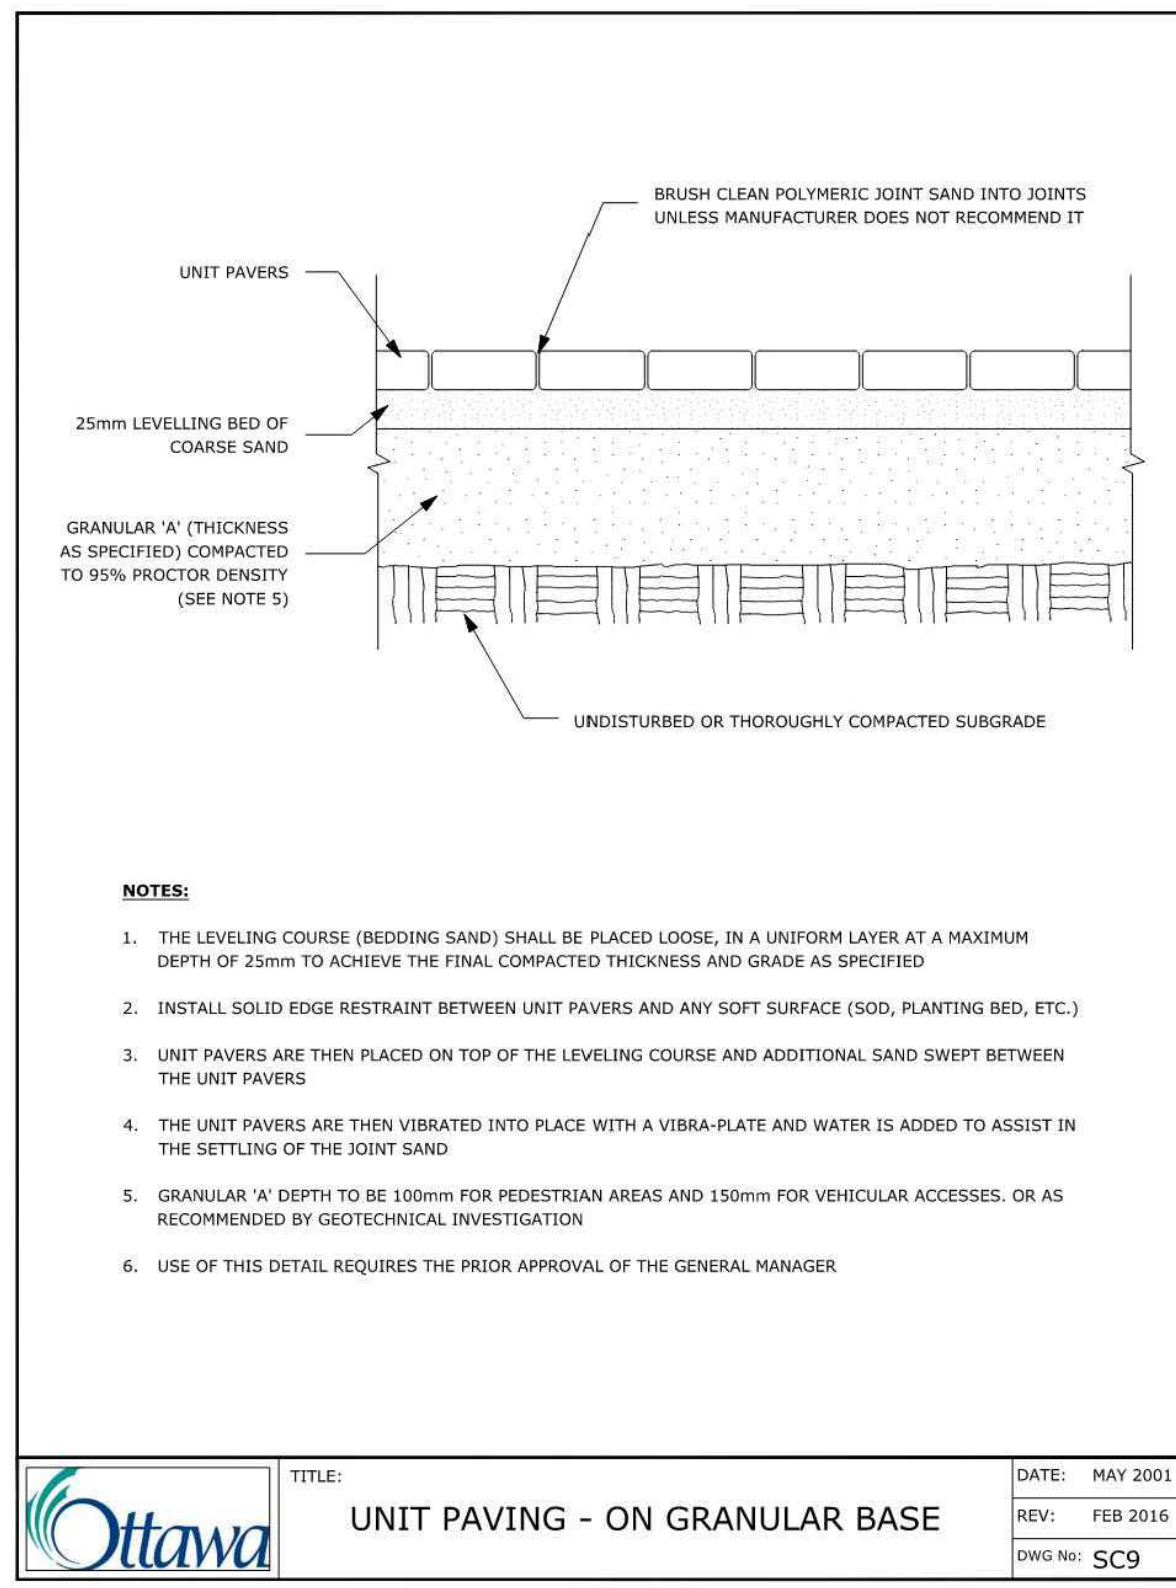


1 UNIT PAVING
N.T.S.

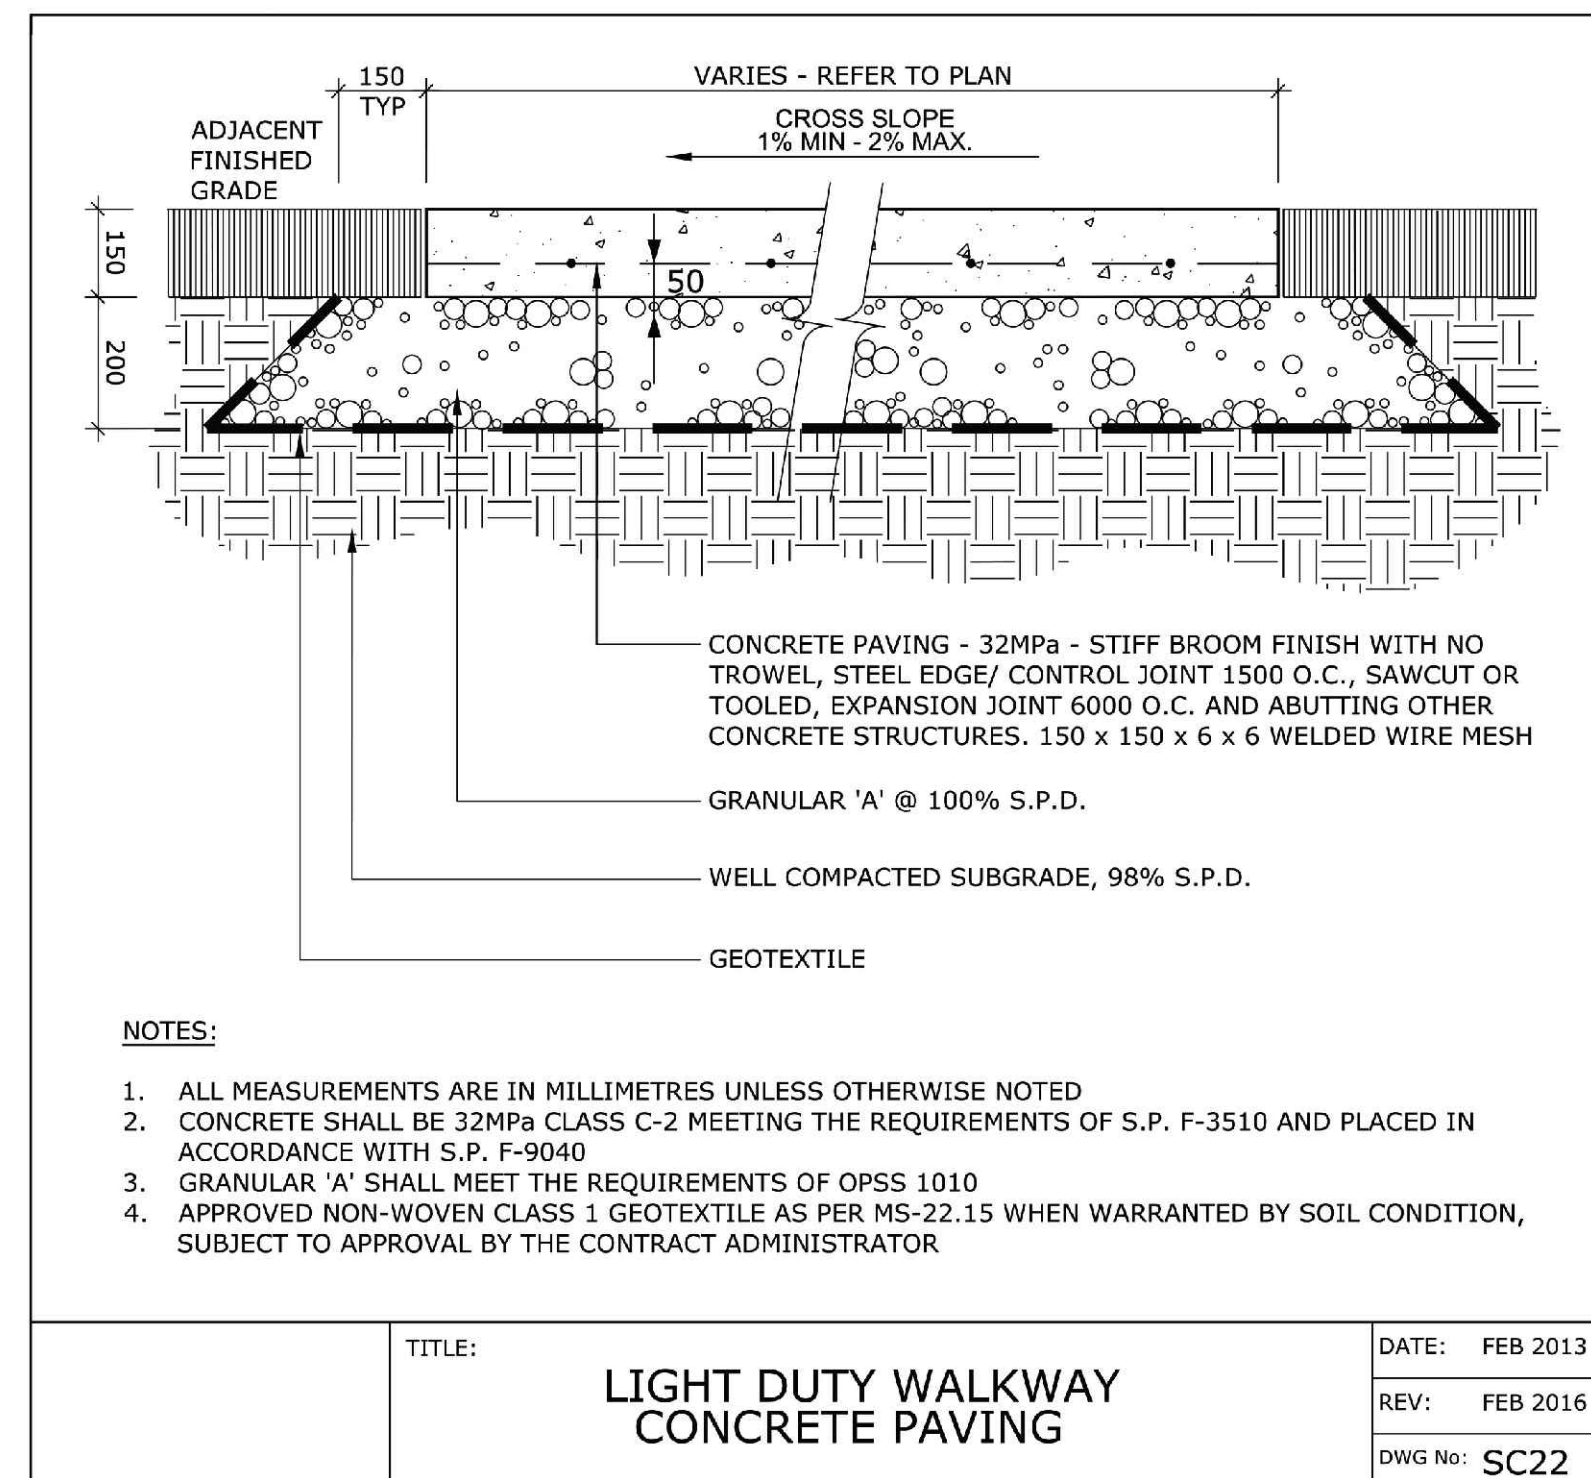


2 LIGHT DUTY CONCRETE PAVING
N.T.S.

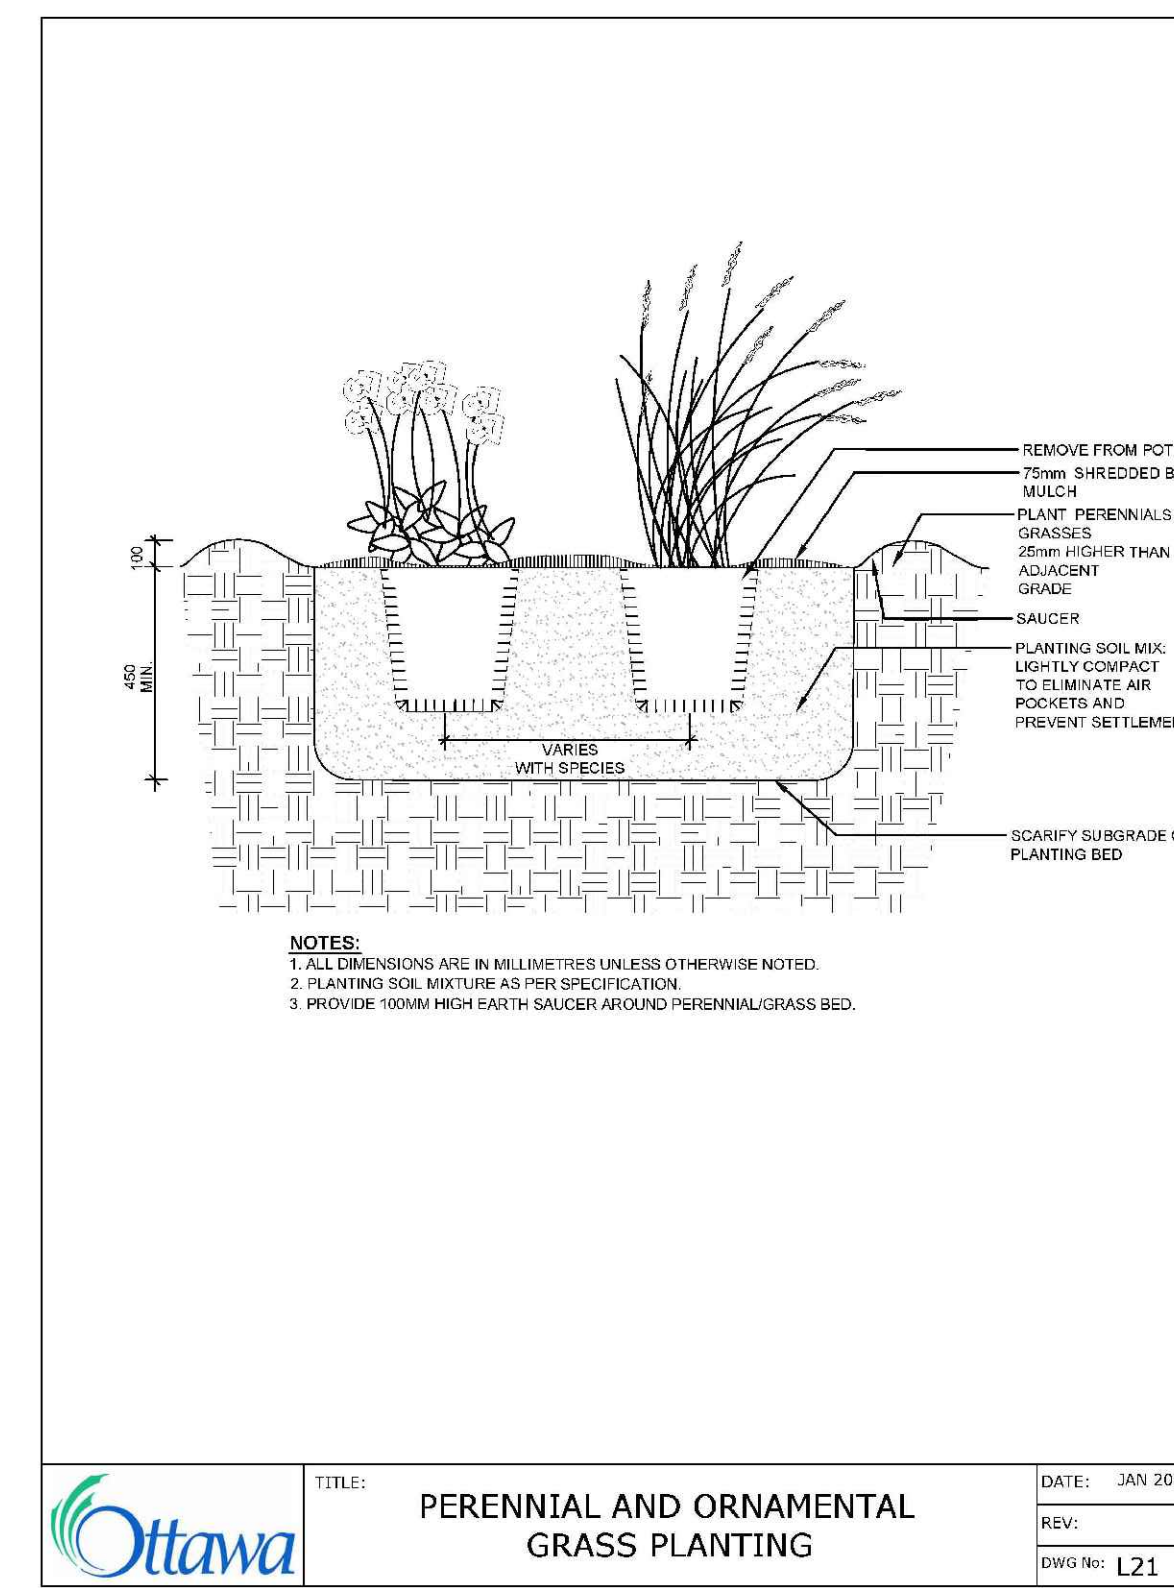


3 PERENNIAL/GRASS PLANTING
N.T.S.

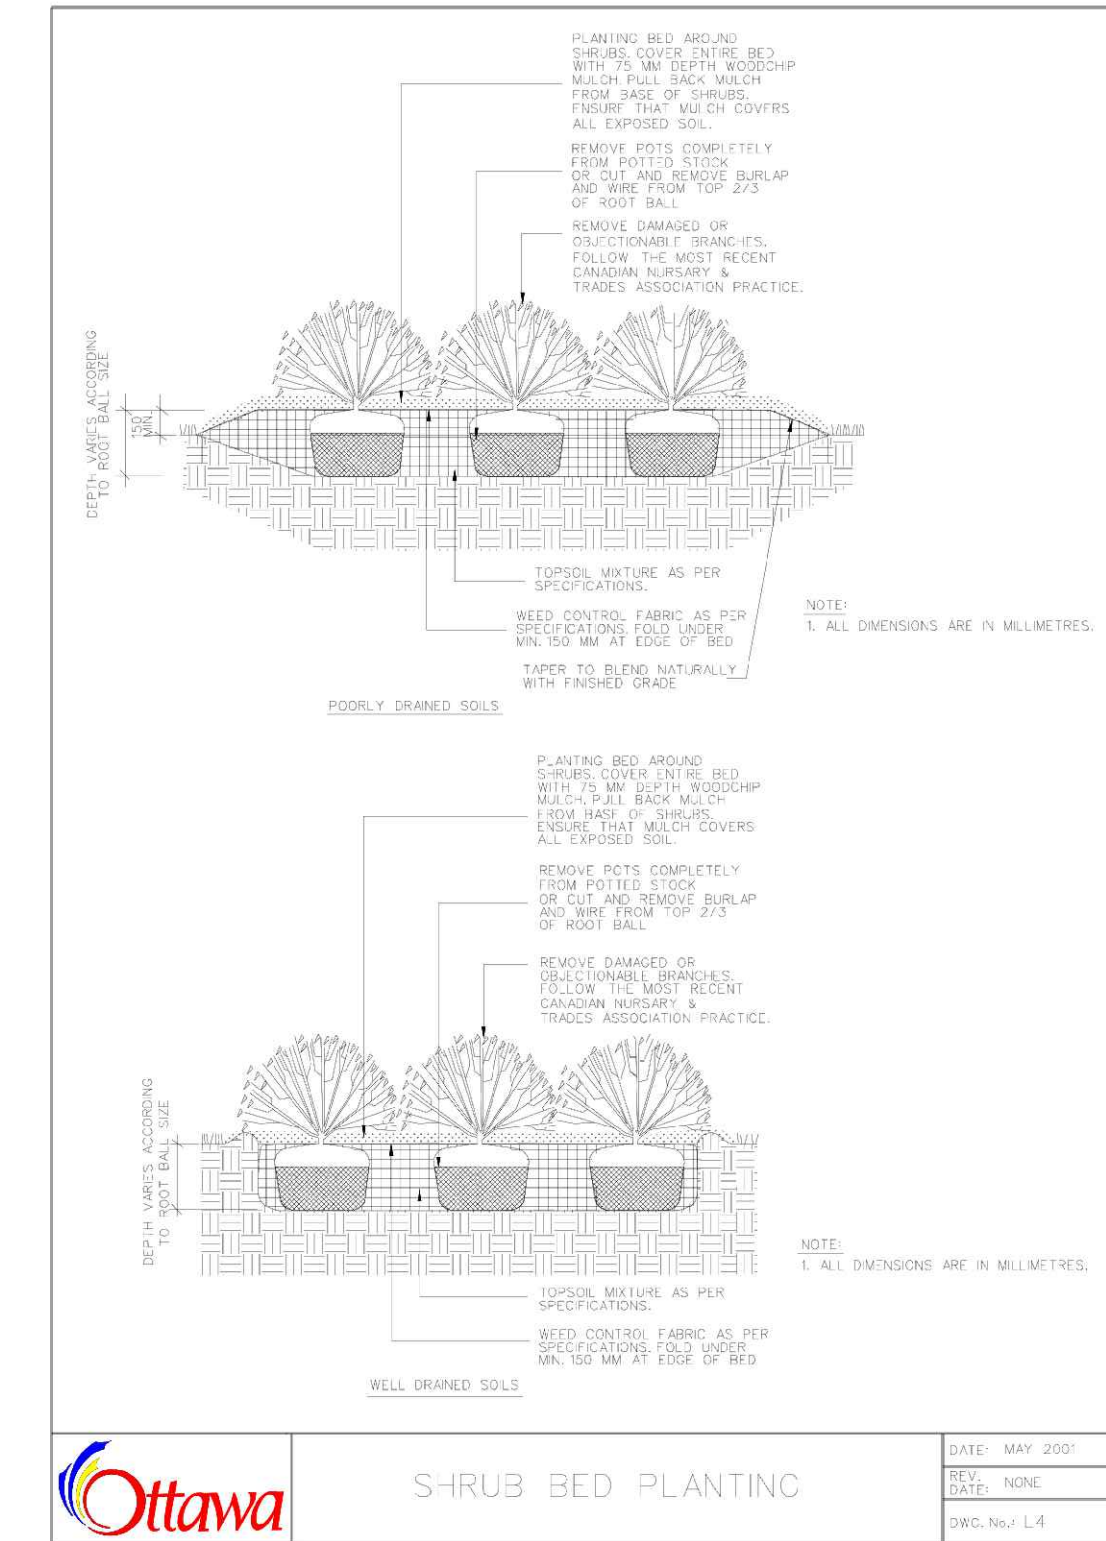


4 SHRUB PLANTING
N.T.S.

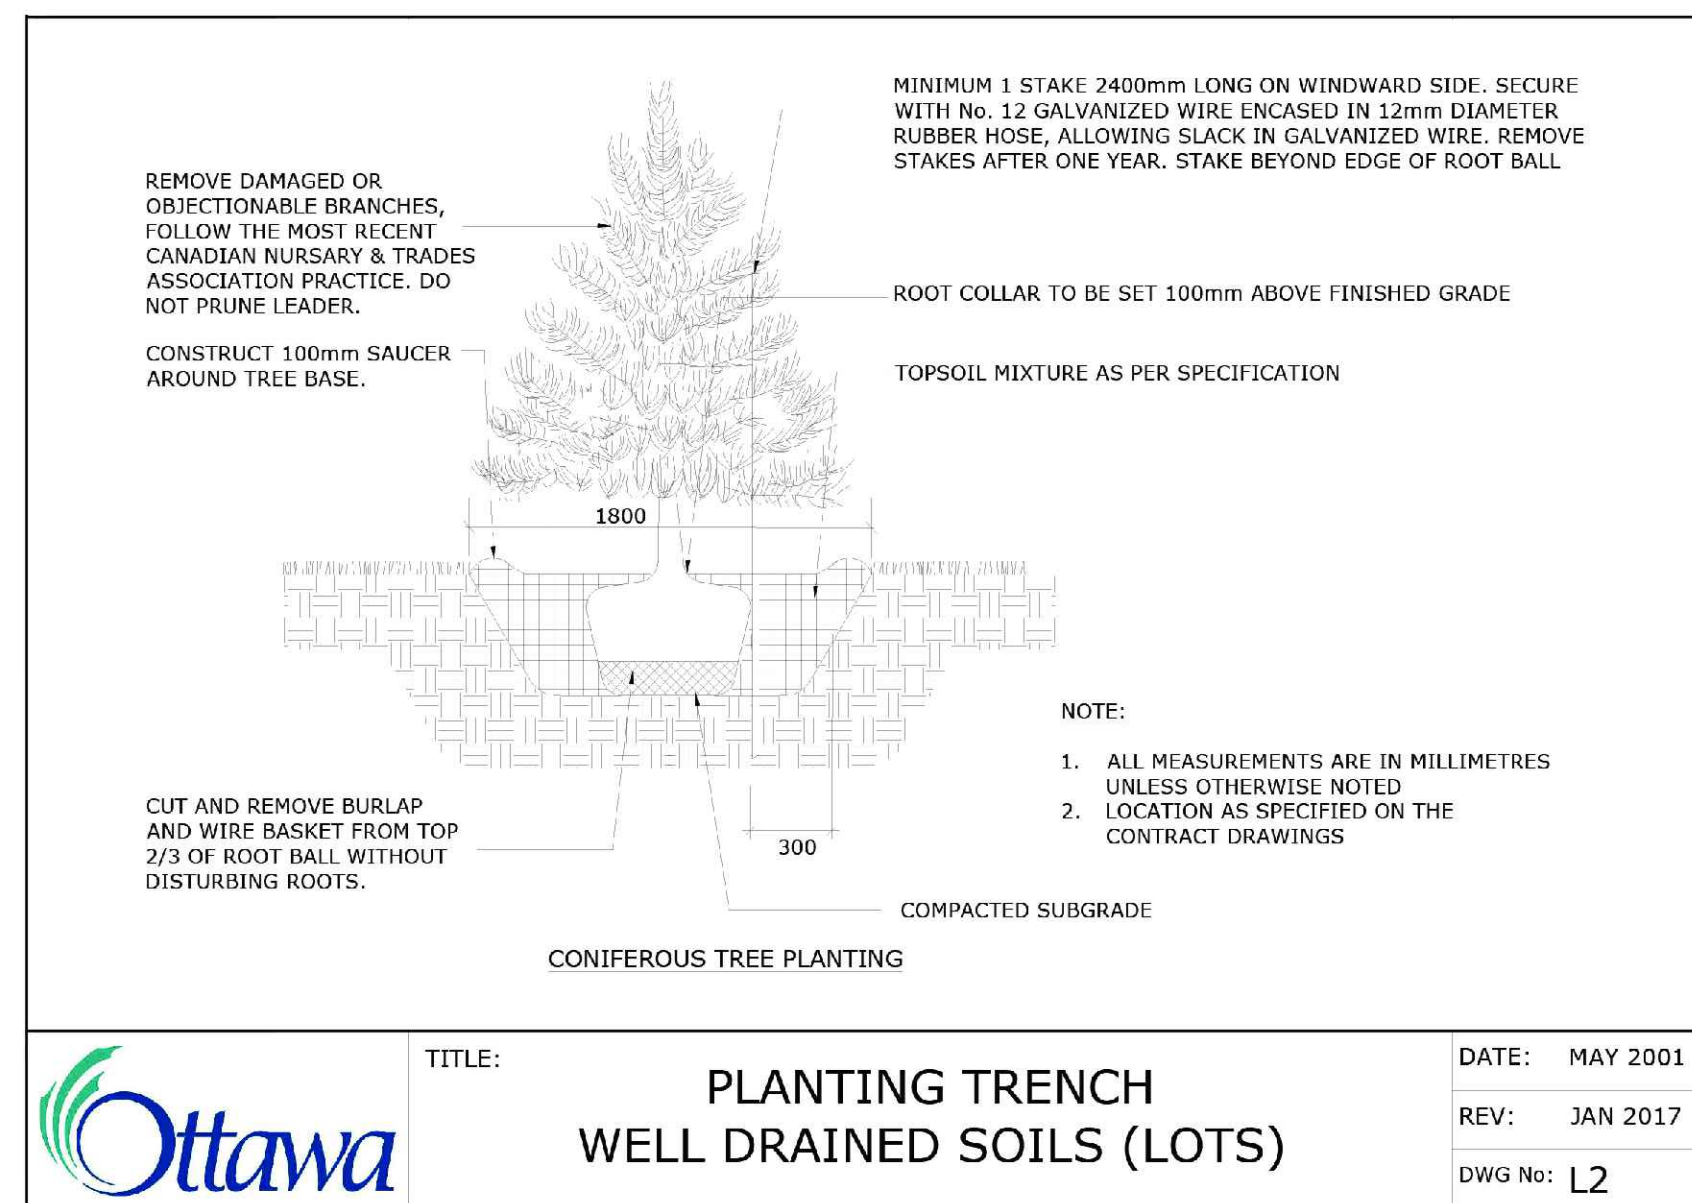

5 CONIFEROUS TREE PLANTING
N.T.S.

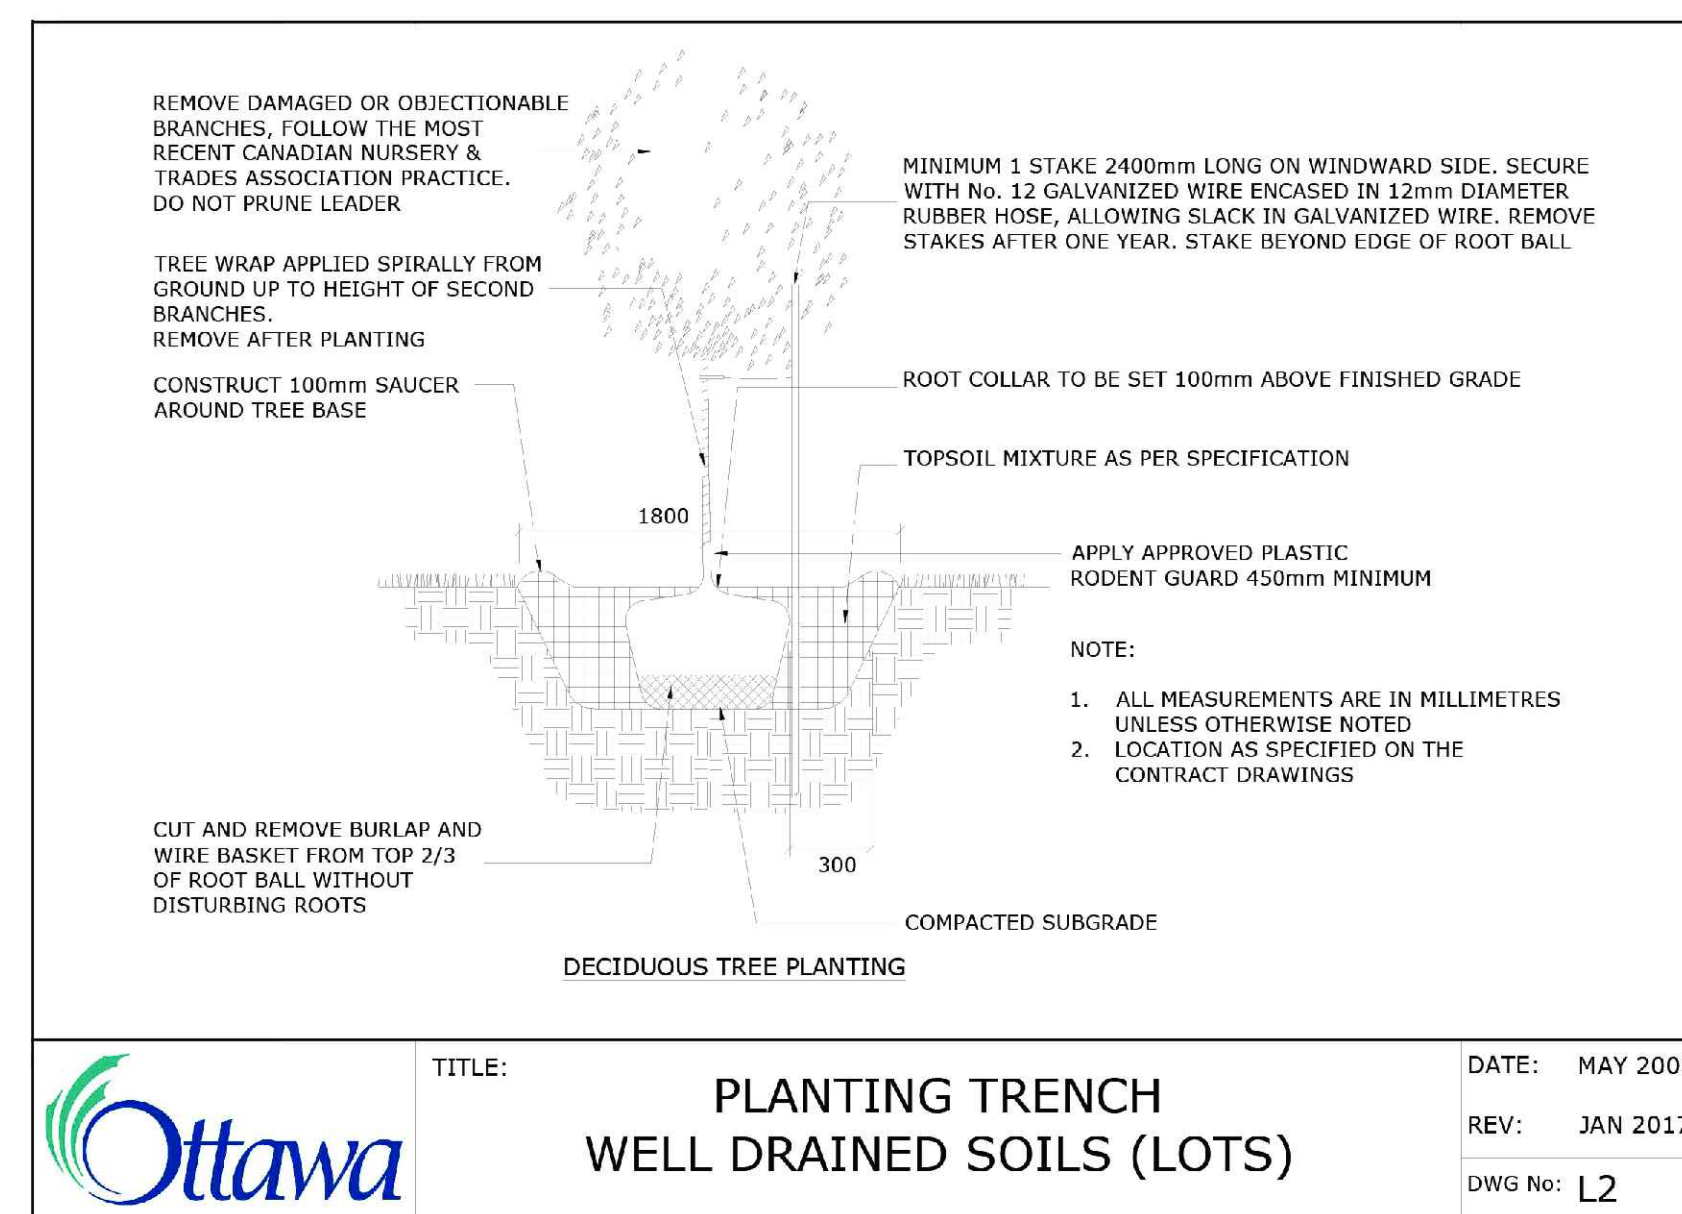

6 DECIDUOUS TREE PLANTING
N.T.S.

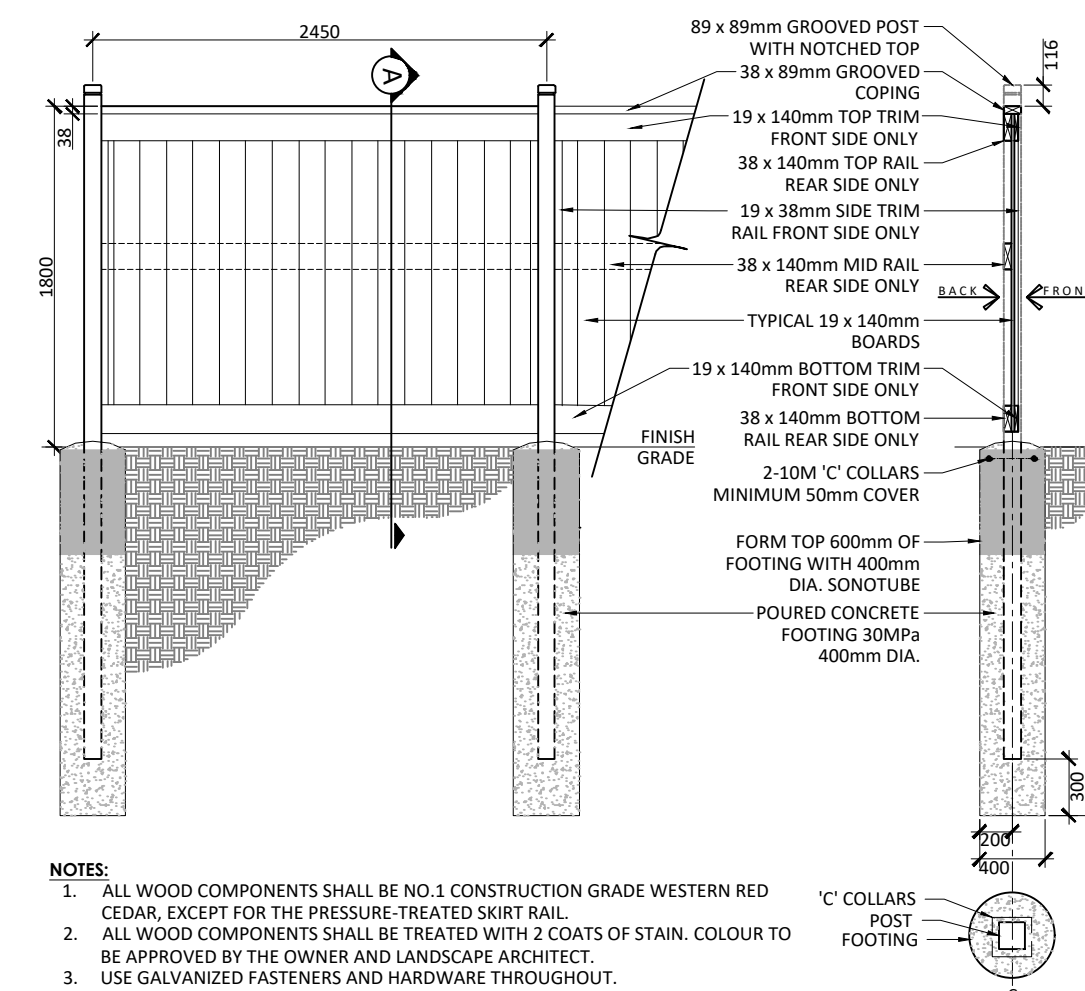

7 1.8m PRIVACY FENCE
1:40

Contractor shall check all dimensions on the work and report any discrepancy to the Landscape Architect before proceeding. All drawings and specifications are the property of the Landscape Architect and must be returned at the completion of the work. This drawing is not to be used for construction until signed by the Landscape Architect.

No.	Description	Date
4	Issued for Second Submission	2023/11/14
3	Issued for Coordination	2023/10/27
2	Issued for First Submission	2023/06/09
1	Issued for Client Review	2023/05/19



NAK
design strategies

1285 WELLINGTON STREET, OTTAWA, ON K1Y 3A8 CANADA
T 613.237.2345 NAKDESIGNSTRATEGIES.COM

Manotick Main Development
5646 Manotick Main Street

Date	2023-05-16	Sheet
Scale	1:150	L02
Drawn	EL	
Checked	MK	
Job No.	23-088	