

MUNICIPAL SEWER/WATERMAIN RELOCATION NOTES:


-
- LOCATION PLAN**

4	ISSUED FOR SPC & MUNICIPAL CONSENT	SEPT 05, 2024
3	ISSUED FOR FOUNDATION PERMIT	AUG 09, 2024
2	ISSUED FOR REVIEW	JUL 31, 2024
1	ISSUED FOR SITE PLAN CONTROL	MAR 07, 2024
No.	Revisions	Date

Check and verify all dimensions before proceeding with the work	Do not scale drawings
---	-----------------------



115 Walgreen Road, R.R.3
Carp, ON K0A 1L0
Tel: 613-836-2184
Fax: 613-836-3742
www.egis-group.com

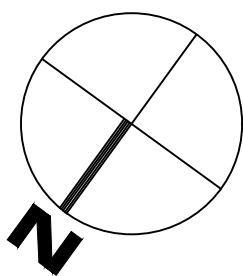

Client: **THEBERGE DEVELOPMENTS LTD**
1600 LAPERRIERE AVE
OTTAWA, ON K1Z 8P5

Project:


3030 ST. JOSEPH BOULEVARD

OTTAWA ON


Drawing Title:

PLAN & PROFILE
STA. 2+000 TO 2+040

Scale: 1:200	Project Number: CCO-24-0142
Drawn By: RRR	
Checked By: AM	Drawing Number: C202
Designed By: RRR	

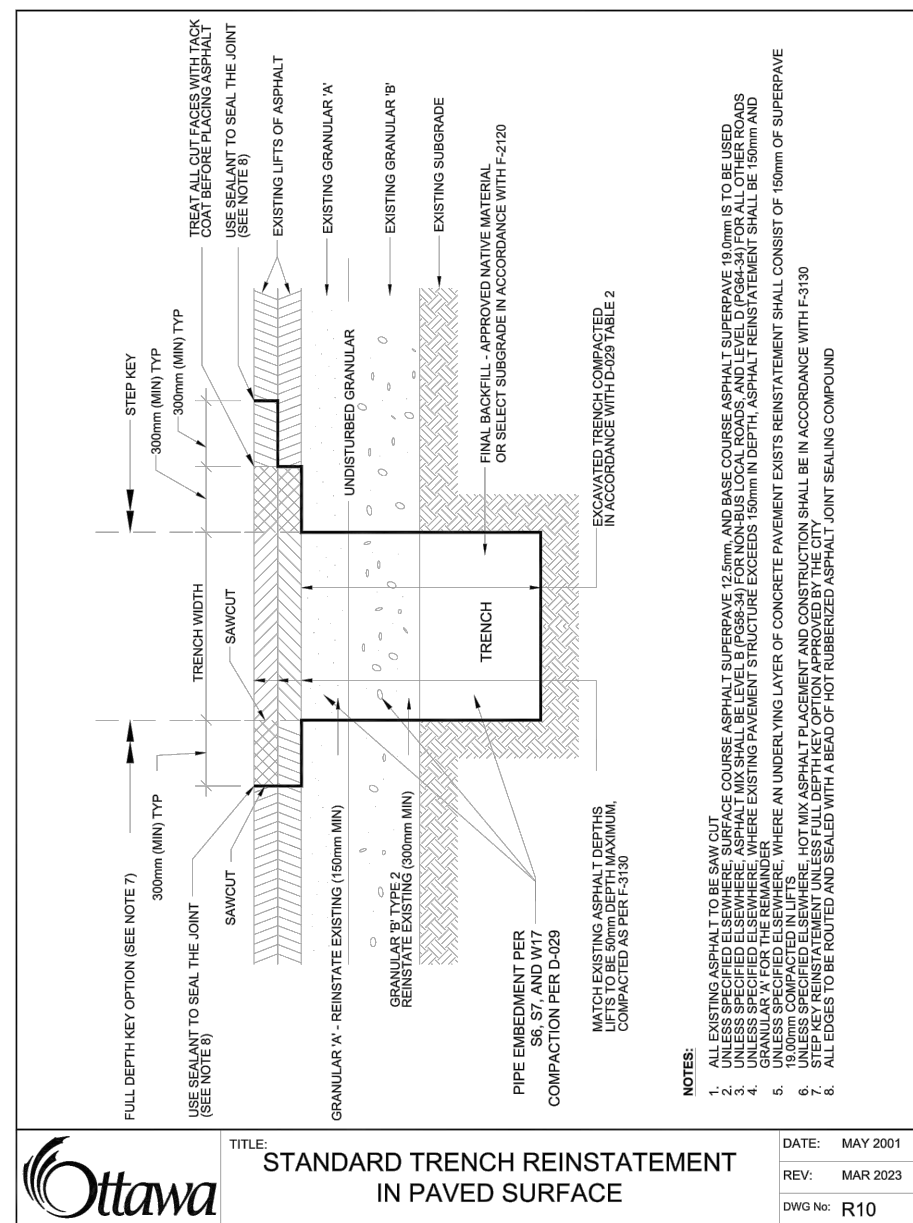

REVIEWED BY
DEVELOPMENT REVIEW SERVICES BRANCH

Signed 

Date Mar 11 2025

Plan Number # 19036