

**FINISH LEGEND**

| SYMBOL | DESCRIPTION   |
|--------|---|
|        | PRECAST CONCRETE - NATURAL COLOUR                                   |
|        | PRECAST CONCRETE - CMU IMPRINT GREY                                 |
|        | PRECAST CONCRETE - CORRUGATED BLUE - VERTICAL                       |
|        | PRECAST CONCRETE - CORRUGATED BLACK - VERTICAL                      |
|        | PREFINISHED ALUMINUM COMPOSITE MATERIAL WALL PANEL BRUSHED ALUMINUM |
|        | PREFINISHED ALUMINUM COMPOSITE MATERIAL WALL PANEL GLOSS BLACK      |
|        | PREFINISHED METAL ROOF FLASHING BRUSHED ALUMINUM                    |
|        | ALUMINUM WINDOW SYSTEM, REFER TO 02/A002                            |

NOTE: REFER TO 02/A003 FOR ALL PRODUCT SPECIFICATIONS

North

**Revisions**

| Revision Number | Description       | Date       |
|-----------------|-------------------|------------|
| 1               | ISSUED FOR REVIEW | 2023-05-25 |
| 2               | ISSUED FOR REVIEW | 2023-06-01 |
| 3               | ISSUED FOR SPA    | 2023-06-13 |
|                 |                   |            |
|                 |                   |            |
Project

**HALO CARWASH  
KANATA ONTARIO**

**PALLADIUM DRIVE KANATA,  
ONTARIO**

Drawing

**EXTERIOR ELEVATIONS**

Scale As indicated

Drawn KE

Checked IW




Project No. 23-138

Date 07/13/21

Drawing No.

**A201**


2023-06-13 12:43:08 PM

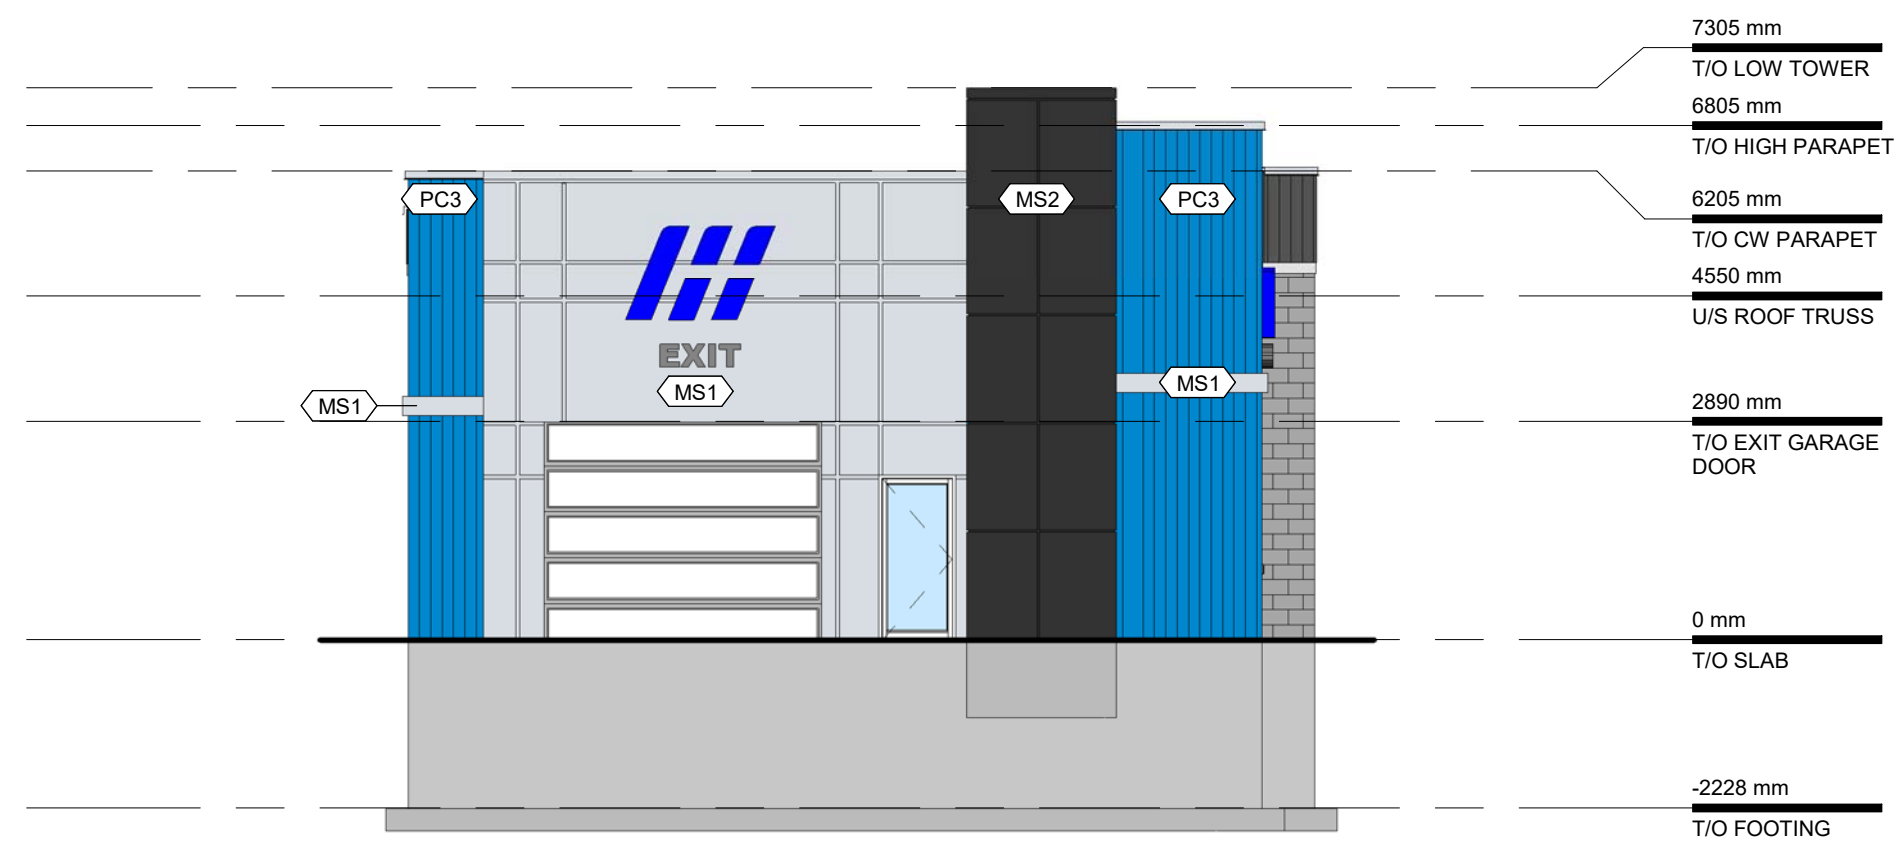


**1 EXTERIOR ELEVATION WEST**  
A201 Scale: 1 : 100

**2 RESERVED**  
A201 Scale: N/A

**3 FINISHES LEGEND**  
A201 Scale: N/A

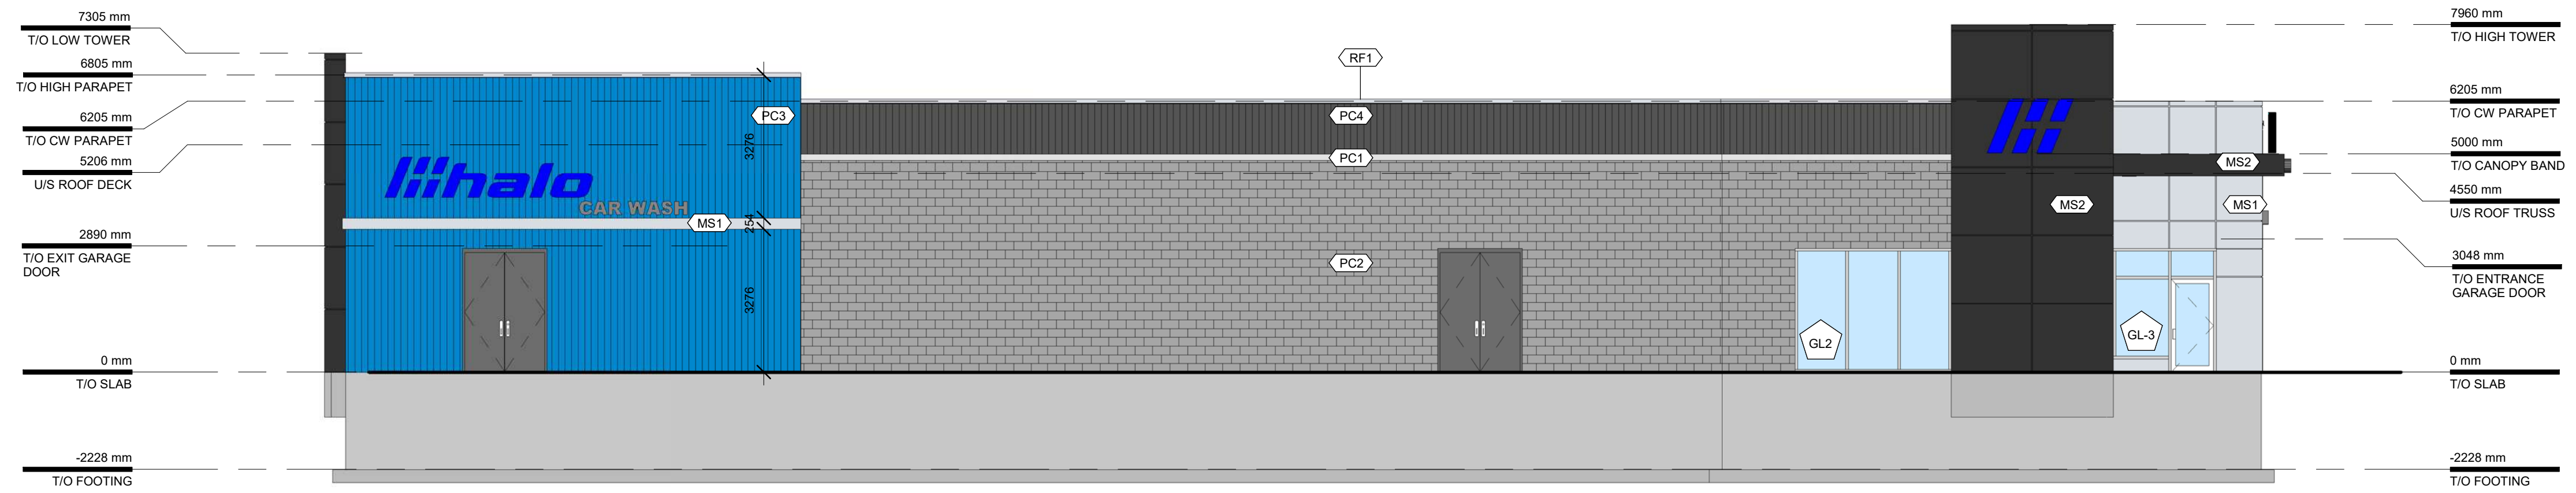

**4 EXTERIOR ELEVATION SOUTH**  
A201 Scale: 1 : 100

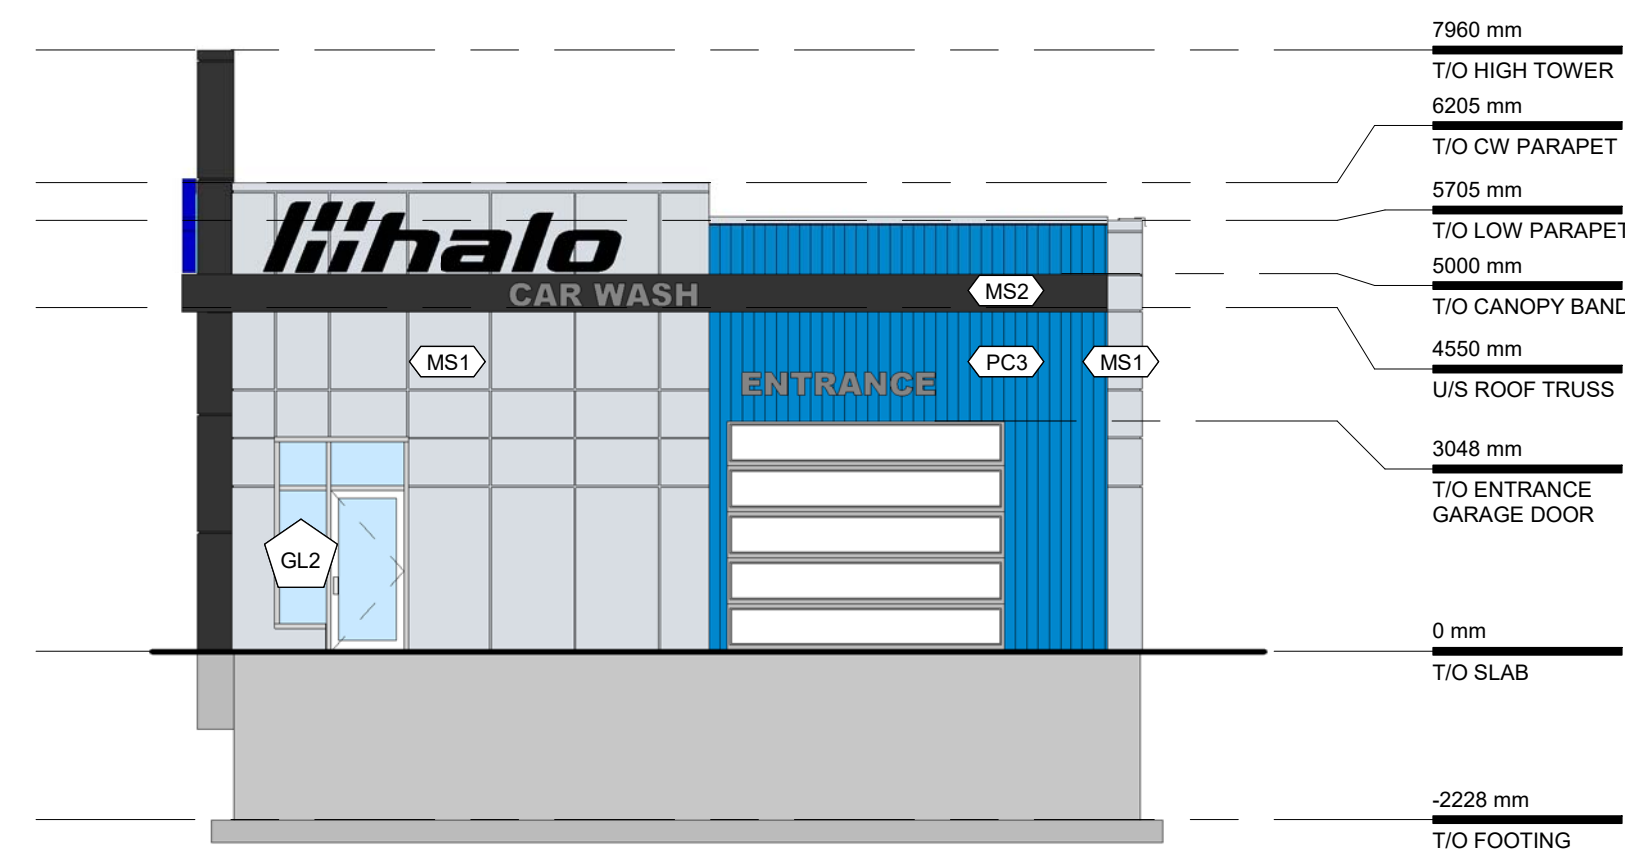

**1** EXTERIOR ELEVATION EAST  
A202 Scale: 1 : 100

**2** RESERVED  
A202 Scale: N/A

### FINISH LEGEND

| SYMBOL | DESCRIPTION   |
|--------|---|
| PC1    | PRECAST CONCRETE - NATURAL COLOUR                                   |
| PC2    | PRECAST CONCRETE - CMU IMPRINT GREY                                 |
| PC3    | PRECAST CONCRETE - CORRUGATED BLUE - VERTICAL                       |
| PC4    | PRECAST CONCRETE - CORRUGATED BLACK - VERTICAL                      |
| MS1    | PREFINISHED ALUMINUM COMPOSITE MATERIAL WALL PANEL BRUSHED ALUMINUM |
| MS2    | PREFINISHED ALUMINUM COMPOSITE MATERIAL WALL PANEL GLOSS BLACK      |
| RF2    | PREFINISHED METAL ROOF FLASHING BRUSHED ALUMINUM                    |
| CLX    | ALUMINUM WINDOW SYSTEM, REFER TO 02/A002                            |

NOTE: REFER TO 02/A003 FOR ALL PRODUCT SPECIFICATIONS

**3** FINISH LEGEND  
A202 Scale: N/A

North

#### Revisions

| Revision Number | Description       | Date       |
|-----------------|-------------------|------------|
| 1               | ISSUED FOR REVIEW | 2023-05-25 |
| 2               | ISSUED FOR REVIEW | 2023-06-01 |
| 3               | ISSUED FOR SPA    | 2023-06-13 |
|                 |                   |            |
|                 |                   |            |
Project

**HALO CARWASH  
KANATA ONTARIO**

**PALLADIUM DRIVE KANATA,  
ONTARIO**

Drawing

**EXTERIOR ELEVATIONS**

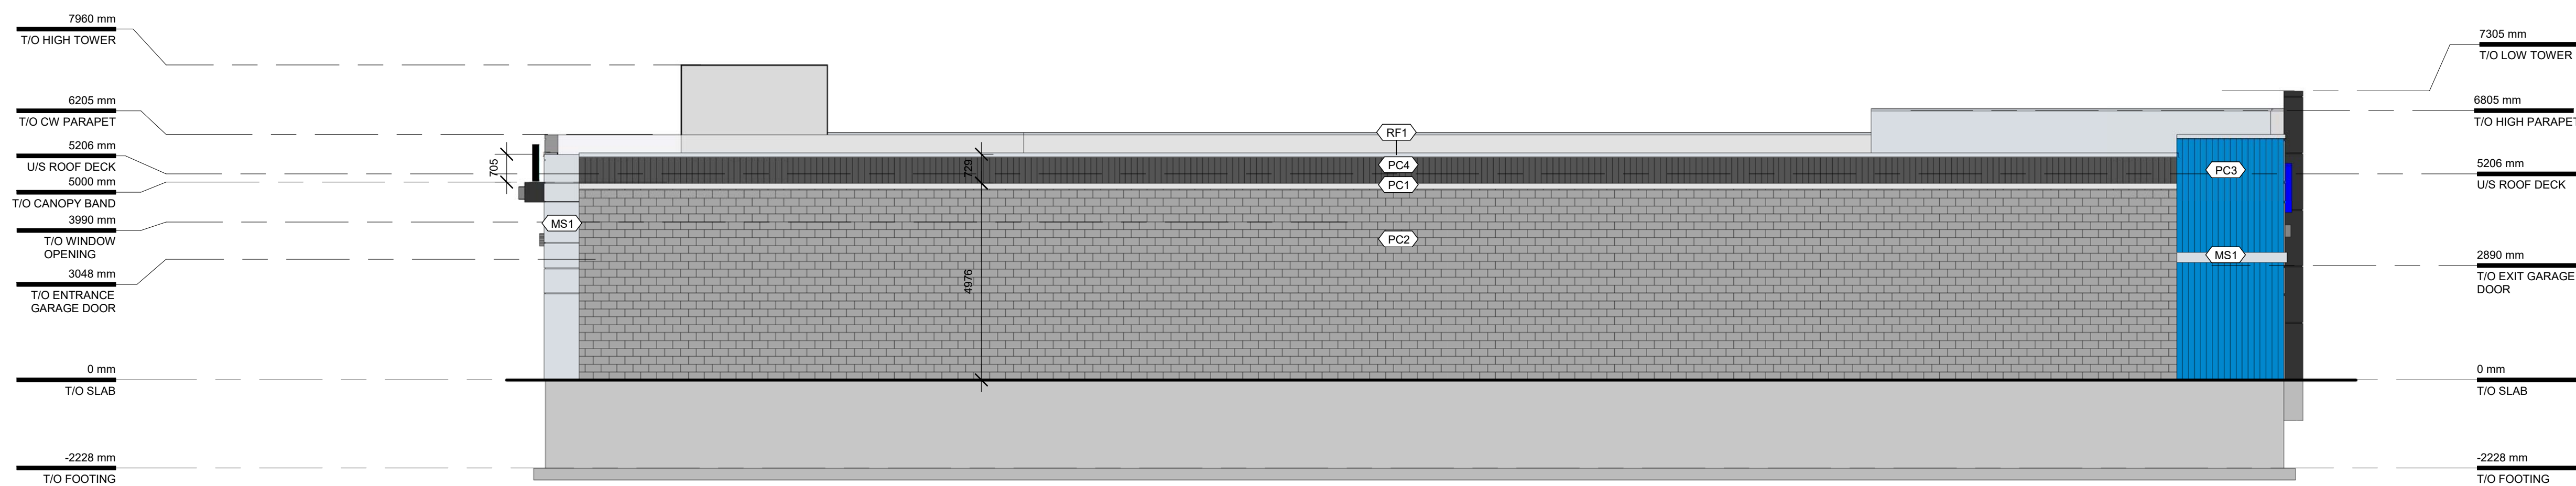

**4** EXTERIOR ELEVATION NORTH  
A202 Scale: 1 : 100

Scale As indicated

Drawn KE

Checked IW



Project No. 23-138

Date 07/13/21

Drawing No.

**A202**