



01 WEST ELEVATION
A201 Scale: 1:100

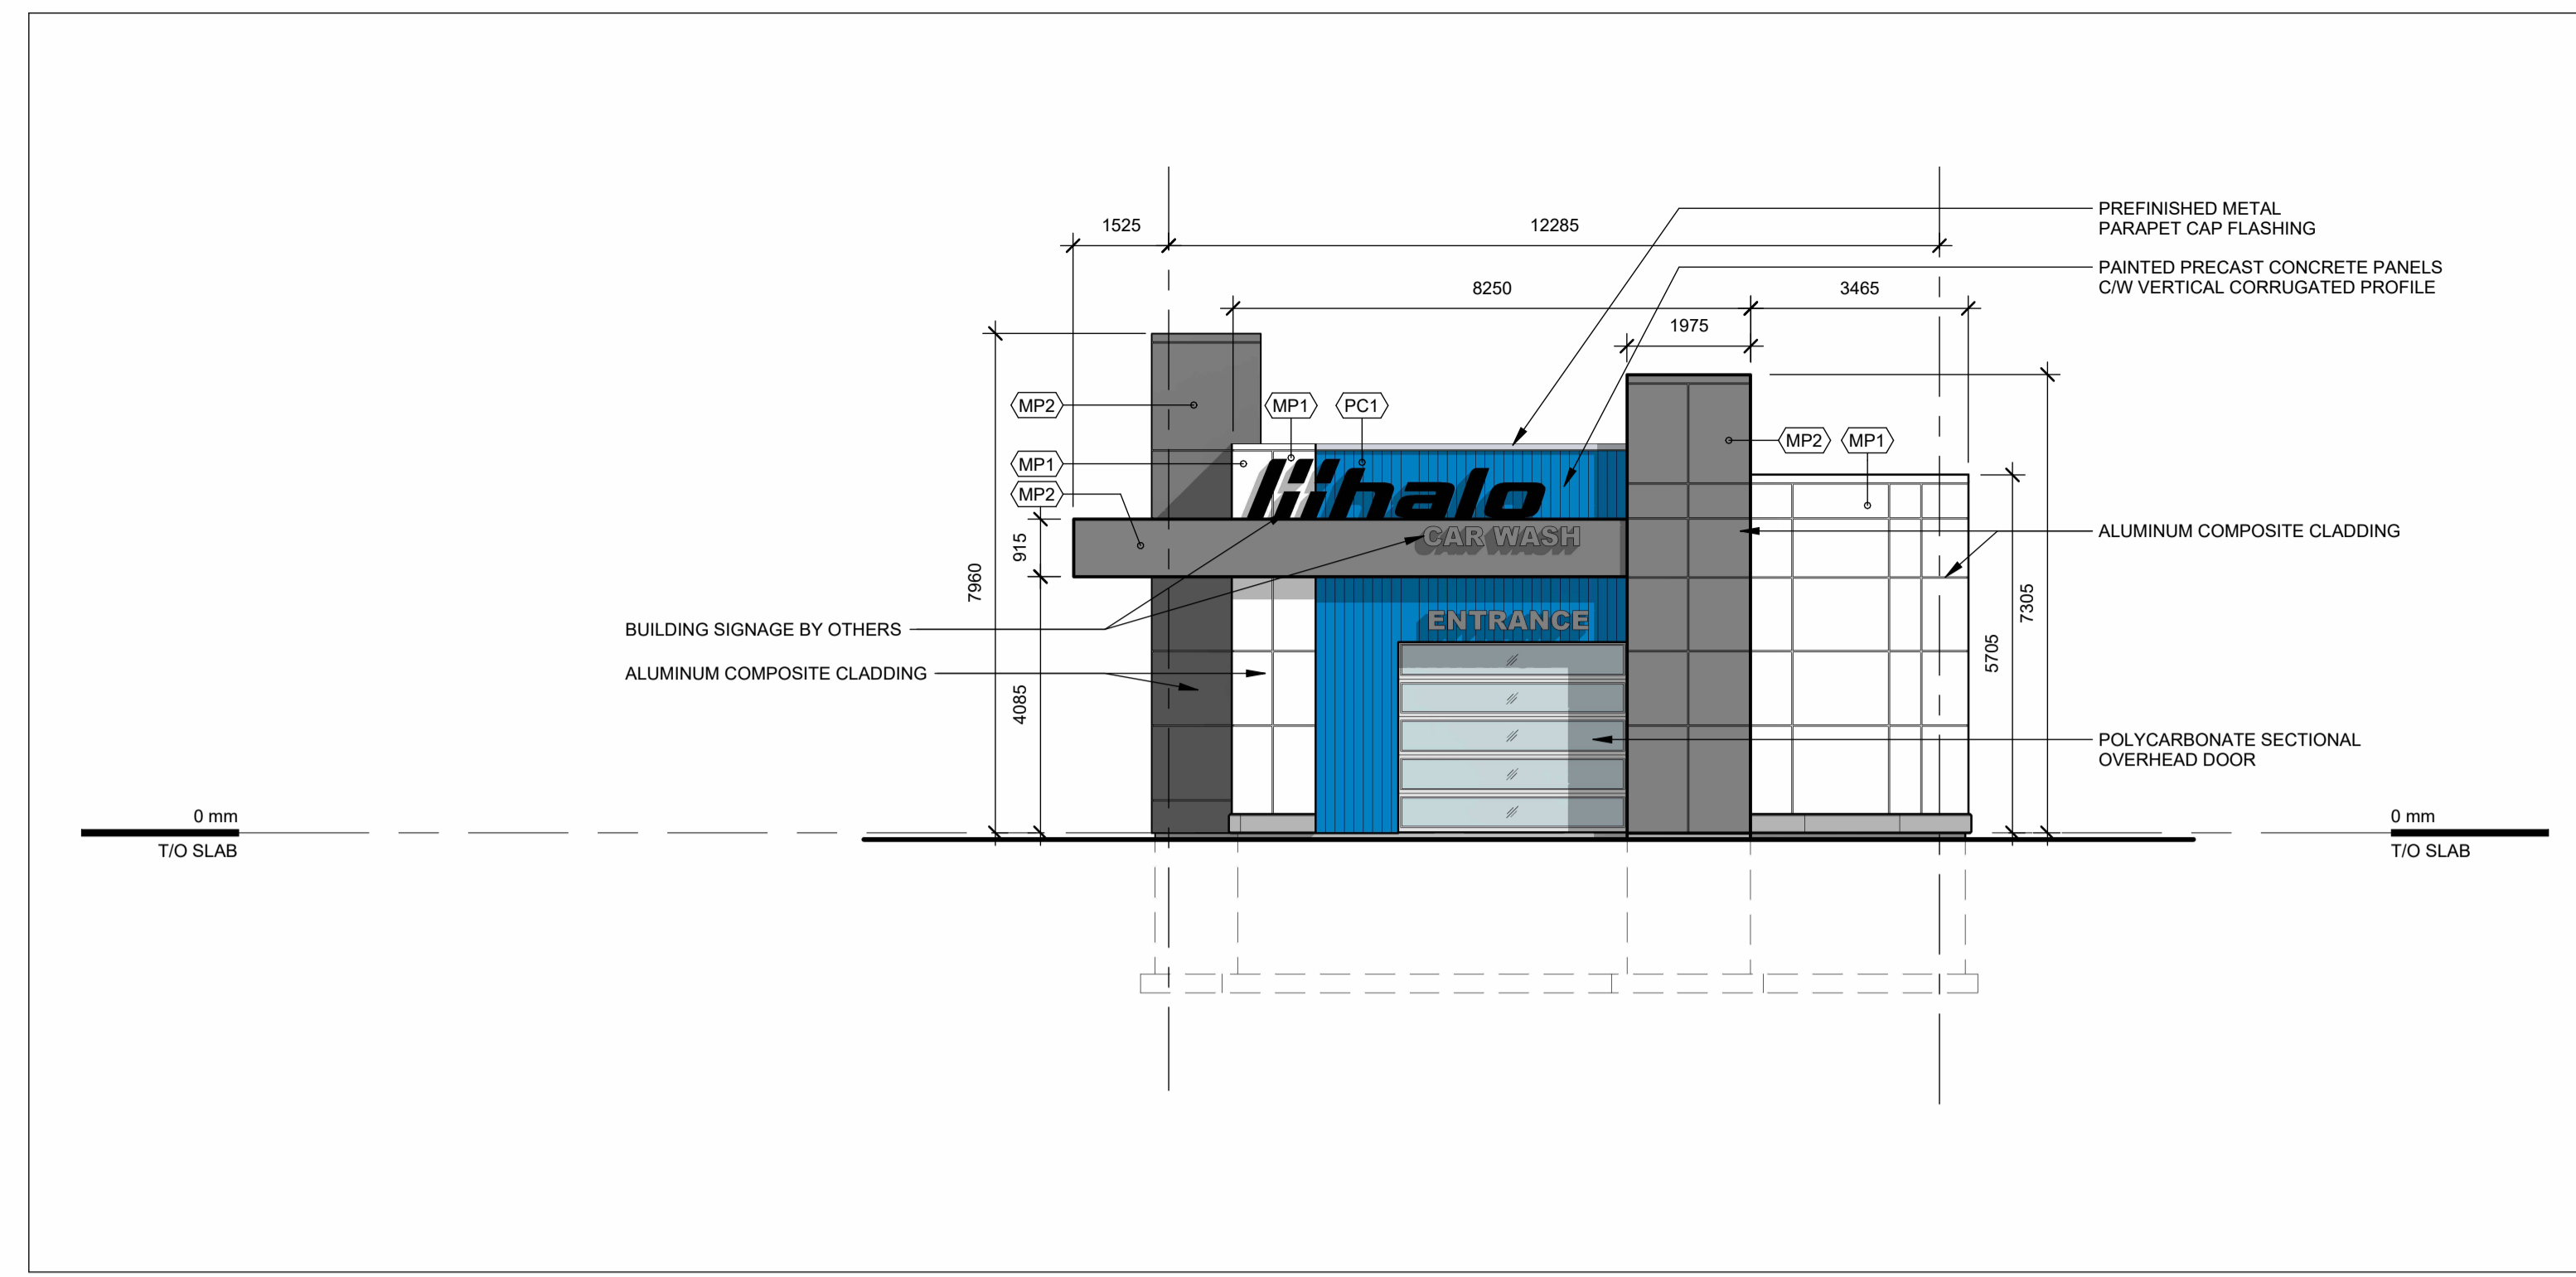


02 EAST ELEVATION
A201 Scale: 1:100

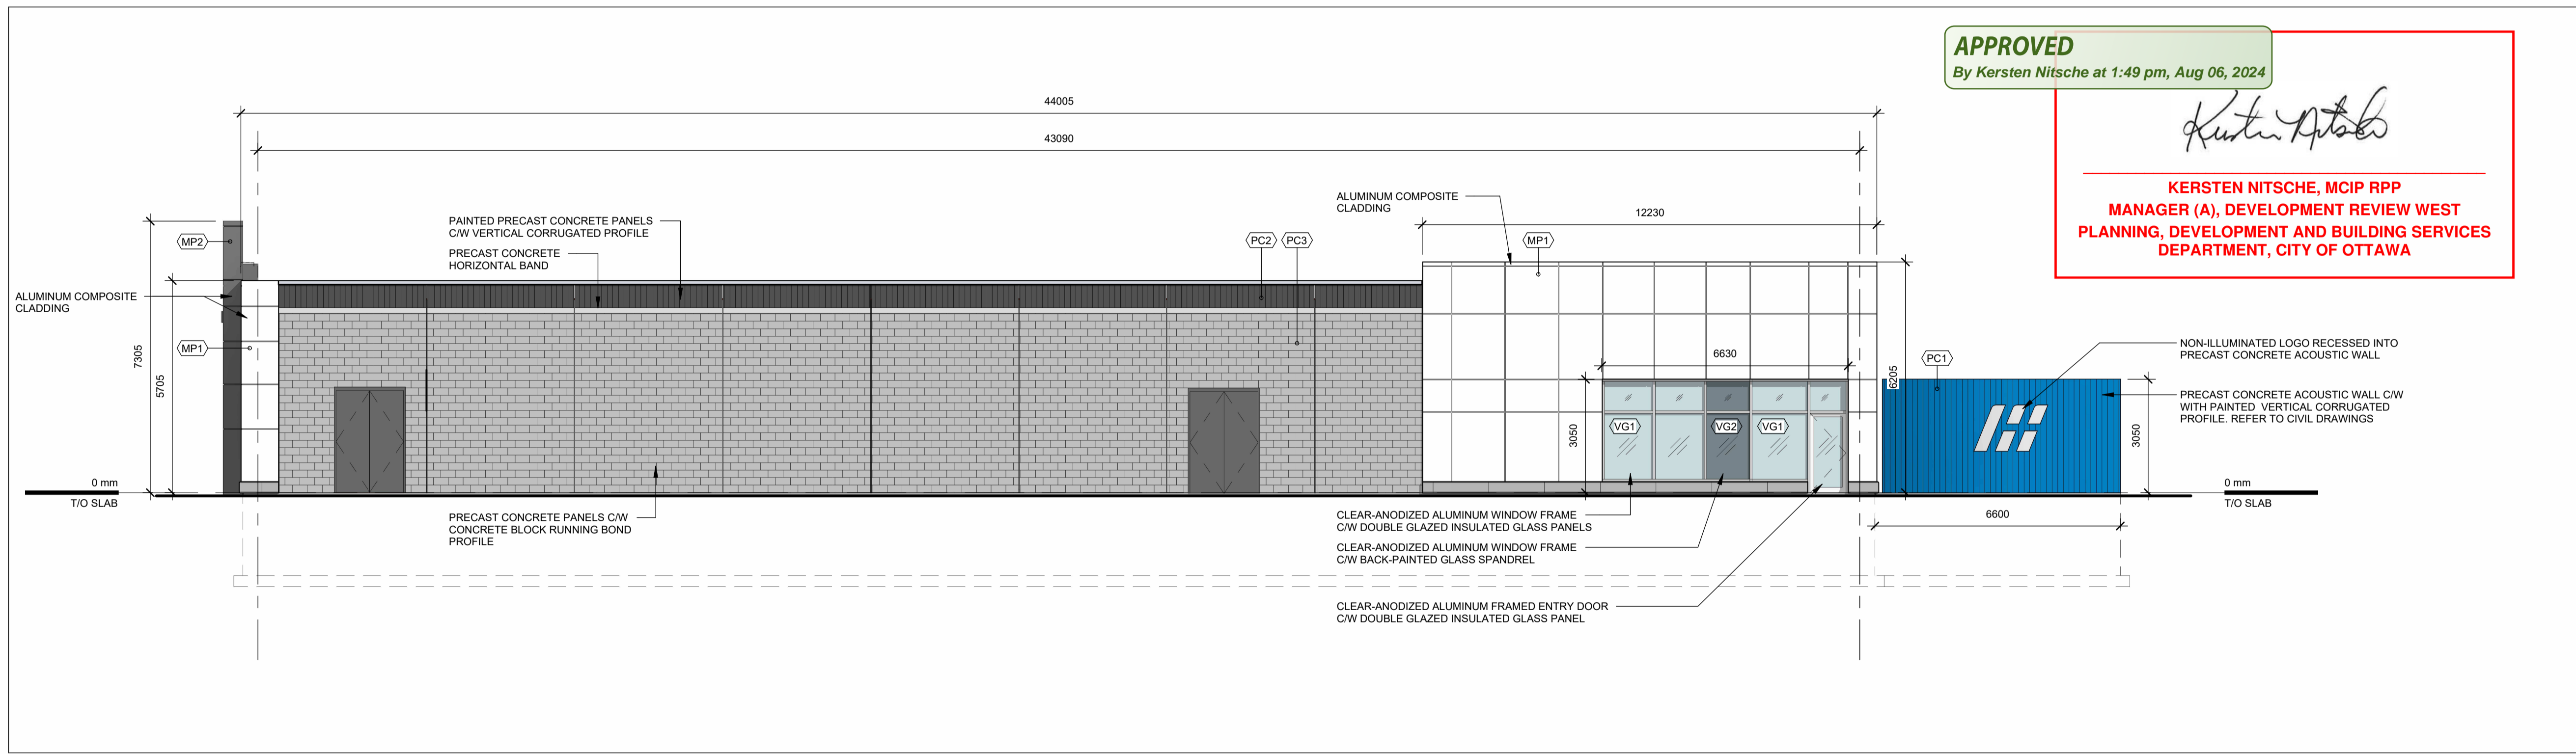


03 NORTH ELEVATION
A201 Scale: 1:100



05 RESERVED
A201 Scale: n/a

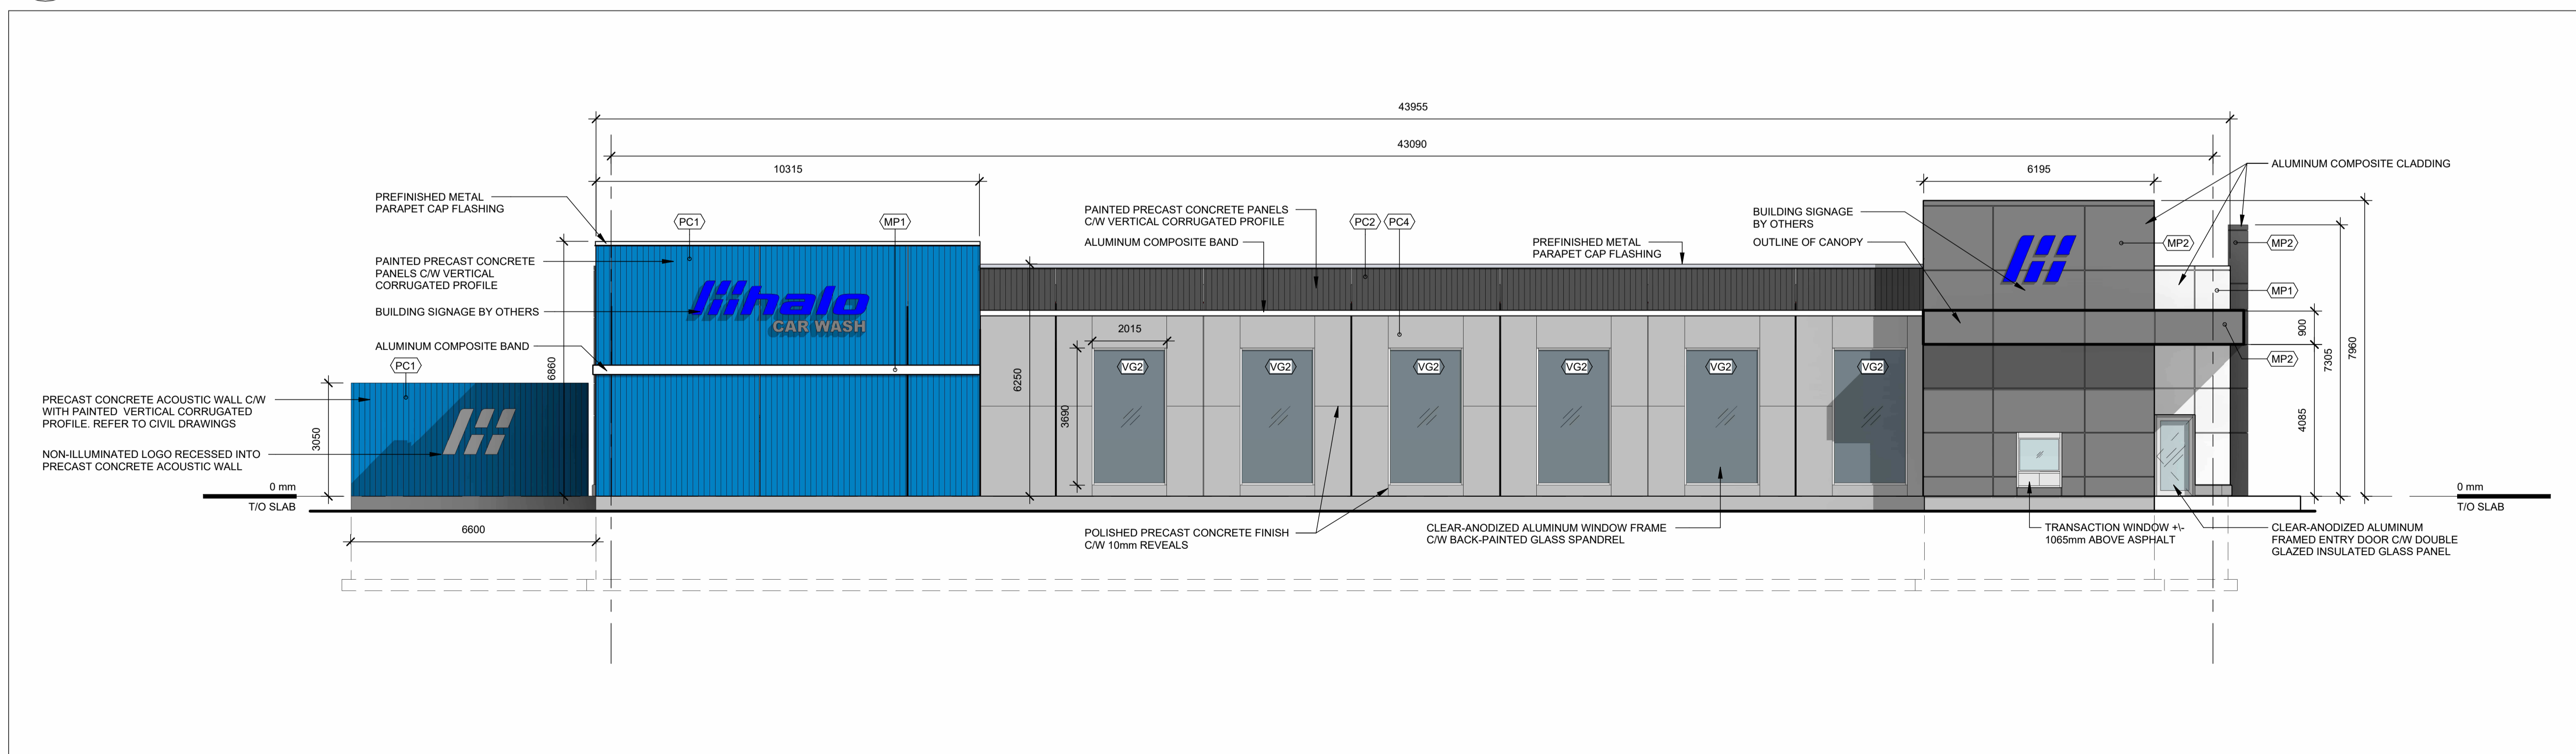

04 SOUTH ELEVATION
A201 Scale: 1:100

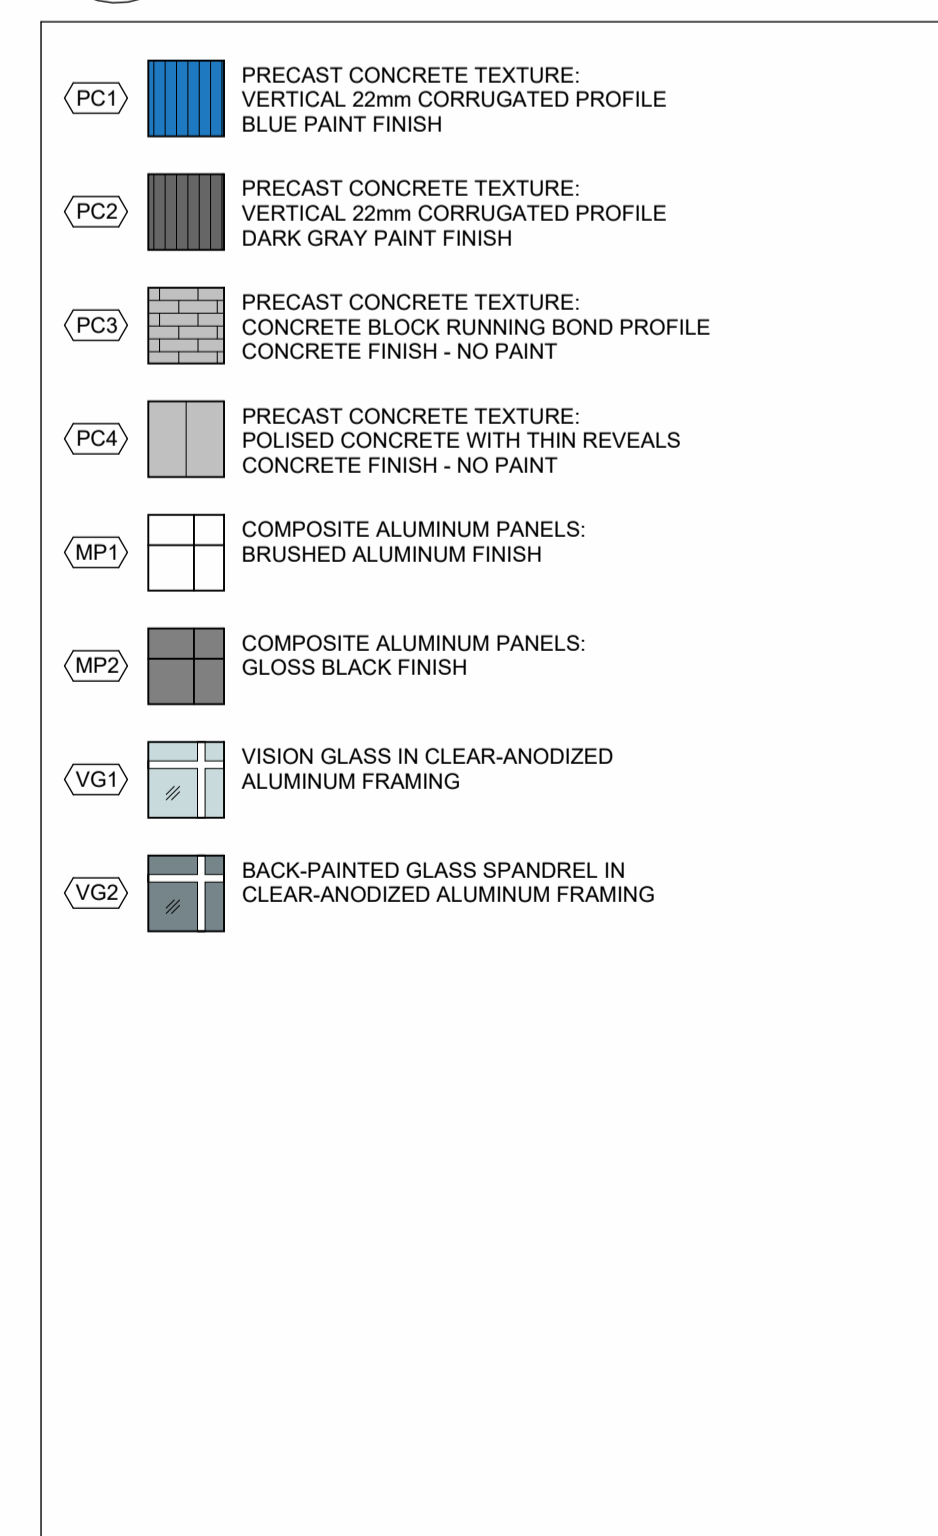

06 EXTERIOR FINISHES LEGEND
A201 Scale: n/a

North

Revisions

Revision Number	Description	Date
1	REVISED FOR SPA	2023-10-25
2	REVISED FOR SPA	2024-04-29

Project
HALO CARWASH

3095 PALLADIUM DRIVE.
OTTAWA, ON.

BUILDING ELEVATIONS

Scale: As indicated
 Drawn: ERM
 Checked: ERM

Stamp: ONTARIO ASSOCIATION OF ARCHITECTS
 IAN EDWARD WILLSON
 LICENCE 7456

Date: 11 SEP 2023
 Drawing No.: **A201**