

1	1	2024/02/21	RE-ISSUED FOR SITE PLAN CONTROL
1	0	2023/06/21	ISSUED FOR SITE PLAN CONTROL

ISSUE NO. REV. NO. DATE BY/ISSUED TO ISSUE

LES IDÉES, CONCEPTS, DISPOSITIONS ET PLANS MONTRÉS OU REPRÉSENTÉS PAR CE DESSIN APPARTIENNENT À EDWARD J. CUHACI AND ASSOCIATES ARCHITECTS INC. ET ONT ÉTÉ CRÉÉS ET DÉVELOPPÉS POUR ÊTRE UTILISÉS DANS LE CADRE DU PRÉSENT PROJET. ILS NE DOIVENT PAS ÊTRE UTILISÉS À D'AUTRES FINS NI COMMUNIQUÉS À QUI QUE CE SOIT SANS LA PERMISSION ÉCRITE DE EDWARD J. CUHACI AND ASSOCIATES ARCHITECTS INC.


L'ARCHITECTE DÉCLINE TOUTE RESPONSABILITÉ DÉCOULANT DE PROBLÈMES FAISANT SUITE AU NON-RESPECT DES PLANS ET DEVIS OU DE L'INTENTION DU CONCEPT QU'ILS TRANSMETTENT OU DE TOUTS PROBLÈMES POUVANT RÉSULTER DU DÉFAUT DE TIERS D'OBTENIR OU DE SUIVRE LES INSTRUCTIONS DE L'ARCHITECTE RELATIVEMENT AUX ERREURS, OMISSIONS, INCOHÉRENCES, AMBIGUITÉS OU CONTRADICTIONS ALLÉGUÉES.

L'ENTREPRENEUR DOIT VÉRIFIER TOUTES LES DIMENSIONS SUR PLACE ET INFORMER L'ARCHITECTE DE TOUT ÉCART AVANT LE DÉBUT DES TRAVAUX. NE PAS MESURER LES DESSINS À L'ÉCHELLE.

ALL IDEAS, DESIGNS, ARRANGEMENTS, AND PLANS INDICATED OR REPRESENTED BY THIS DRAWING ARE OWNED BY AND THE PROPERTY OF EDWARD J. CUHACI AND ASSOCIATES INC. AND WERE CREATED, EVOLVED, AND DEVELOPED FOR USE ON AND IN CONNECTION WITH THE SPECIFIED PROJECT. NONE OF THE IDEAS, DESIGNS, ARRANGEMENTS OR PLANS SHALL BE USED BY OR DISCLOSED TO ANY PERSON, FIRM, OR CORPORATION FOR ANY PURPOSE WHATSOEVER WITHOUT THE WRITTEN PERMISSION OF EDWARD J. CUHACI AND ASSOCIATES INC.

THE ARCHITECT WAIVES ANY AND ALL RESPONSIBILITY AND LIABILITY FOR PROBLEMS WHICH ARISE FROM FAILURE TO FOLLOW THESE PLANS, SPECIFICATIONS, AND THE DESIGN INTENT THEY CONVEY, OR FOR PROBLEMS WHICH ARISE FROM OTHERS' FAILURE TO OBTAIN AND/OR FOLLOW THE ARCHITECT'S GUIDANCE WITH RESPECT TO ANY ERRORS, OMISSIONS, INCONSISTENCIES, AMBIGUITIES OR CONFLICTS WHICH ARE ALLEGED.

CONTRACTOR TO VERIFY ALL DIMENSIONS AND NOTIFY THE ARCHITECT OF ANY DISCREPANCIES BEFORE WORK COMMENCES. DO NOT SCALE DRAWINGS

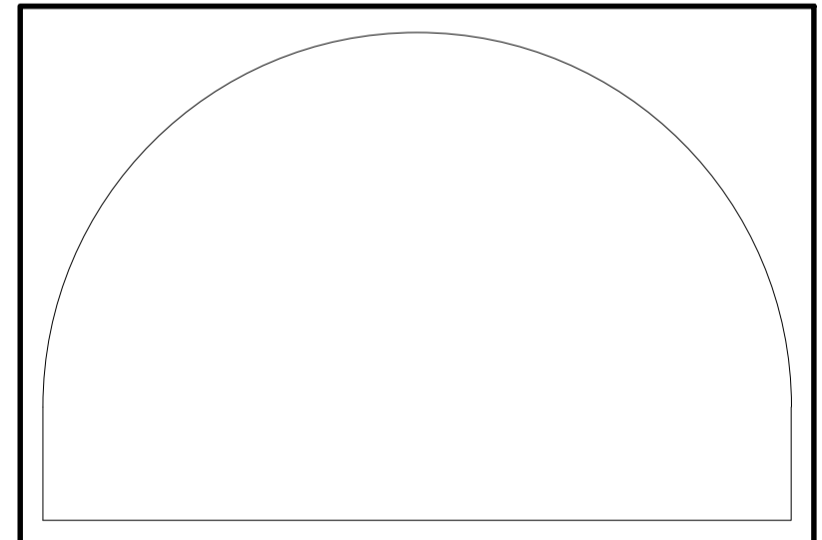


EDWARD J. CUHACI & ASSOCIATES ARCHITECTS Inc.
171 Slater St. Suite 100, Ottawa, Ontario, K1P 5H7
Fax: (613) 236-1944 Telephone: (613) 236-1155 E-mail: info@ejcaoi.com

PROJECT TITLE/TITRE DU PROJET
ÉCOLE ÉLÉMENTAIRE CATHOLIQUE AVALON III
2666 TENTH LINE ROAD
OTTAWA, ONTARIO

CECCE
4000 LABELLE STREET
OTTAWA, ONTARIO, K1J 1A1


DRAWING TITLE/TITRE DU DESSIN
SITE DETAILS

SCALE	AS SHOWN	PROJ. No	ISSUE No	REV. No
ECHELLE		2215	1	1
DRAWN BY	S.R.	DRAWING/DESSIN		
CHECKED BY	Z.O.J.	A002		
DATE	MAY 2023	FICHIER ACAD FILE: 2215-A002.dwg		

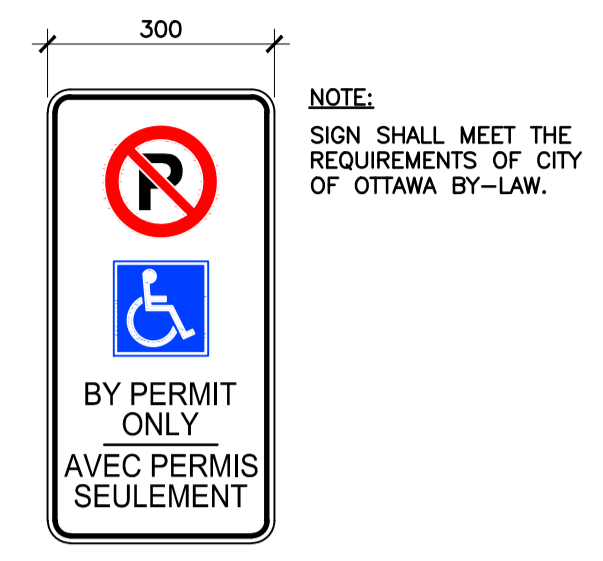


NOTE:
SIGN SHALL MEET THE REQUIREMENTS OF CITY OF OTTAWA BY-LAW.


9
A002
SITE DETAIL
BARRIER-FREE PARKING SIGN
1:10

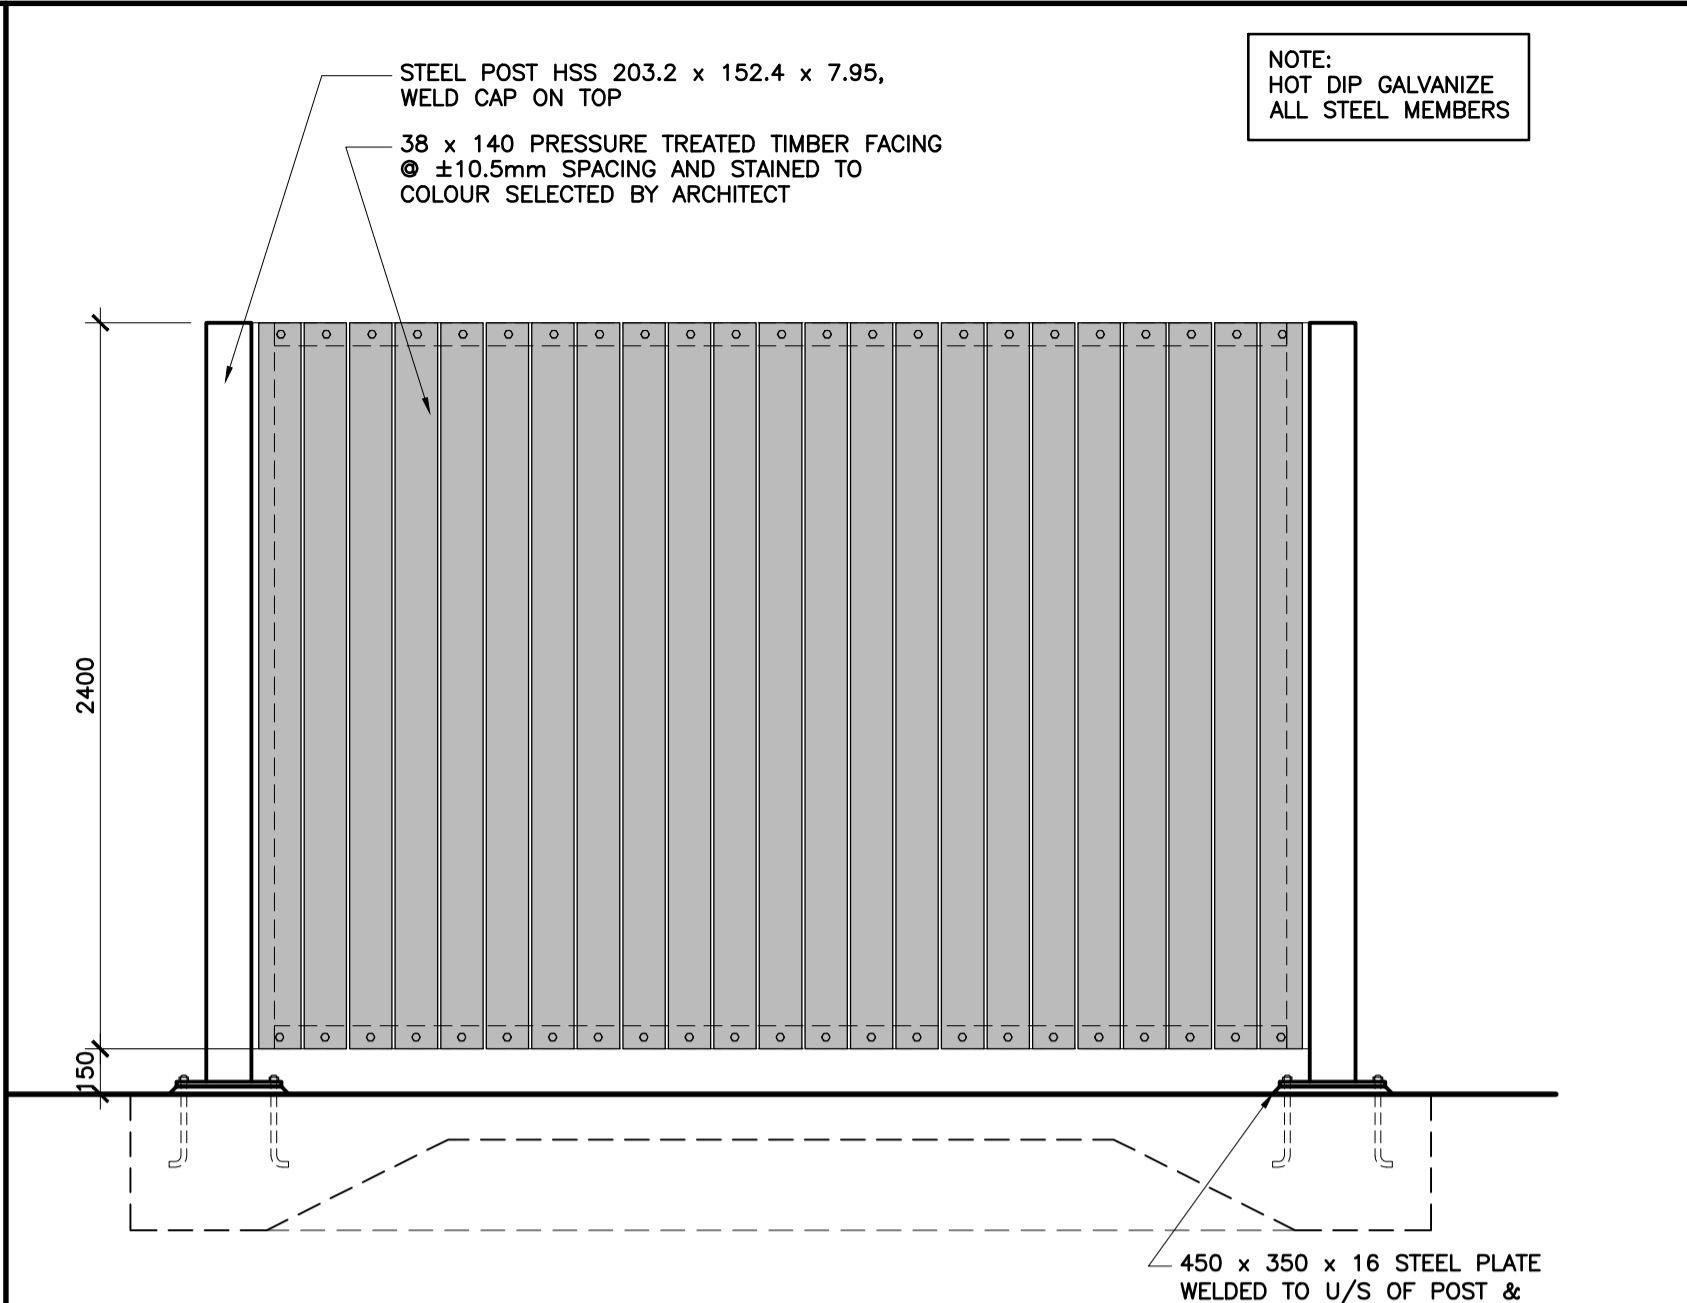


2
A002
SITE DETAIL
GARBAGE ENCLOSURE SIDE ELEVATION
1:25

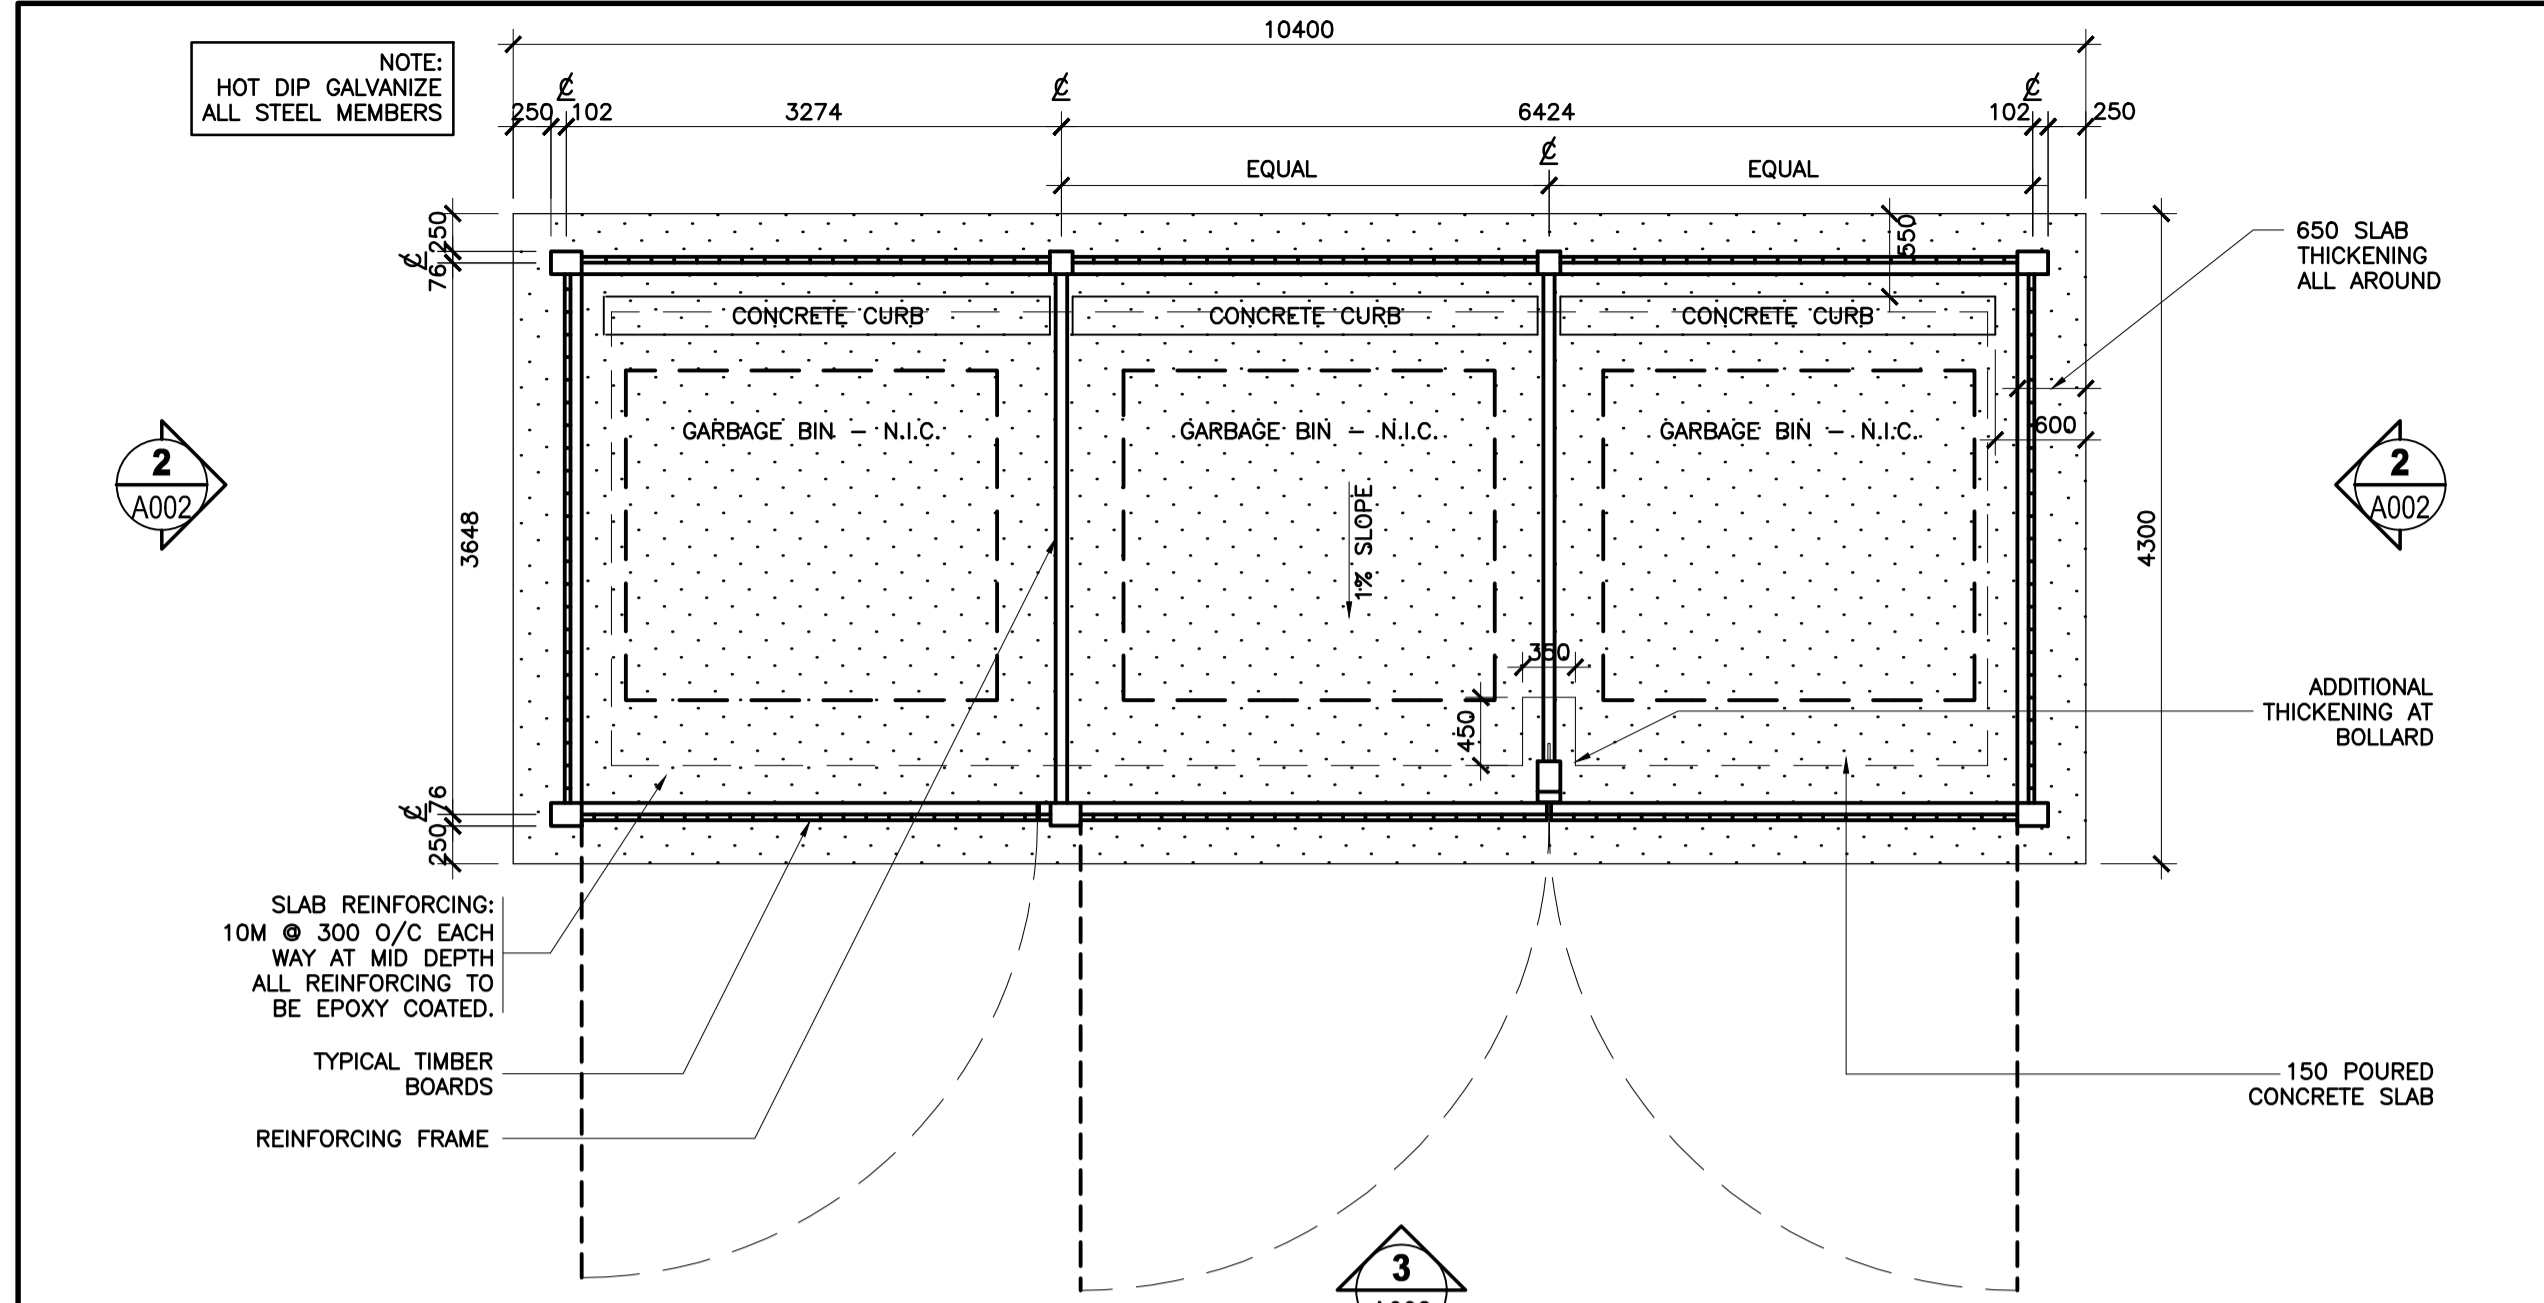


1
A002
SITE DETAIL
GARBAGE ENCLOSURE PLAN
1:50

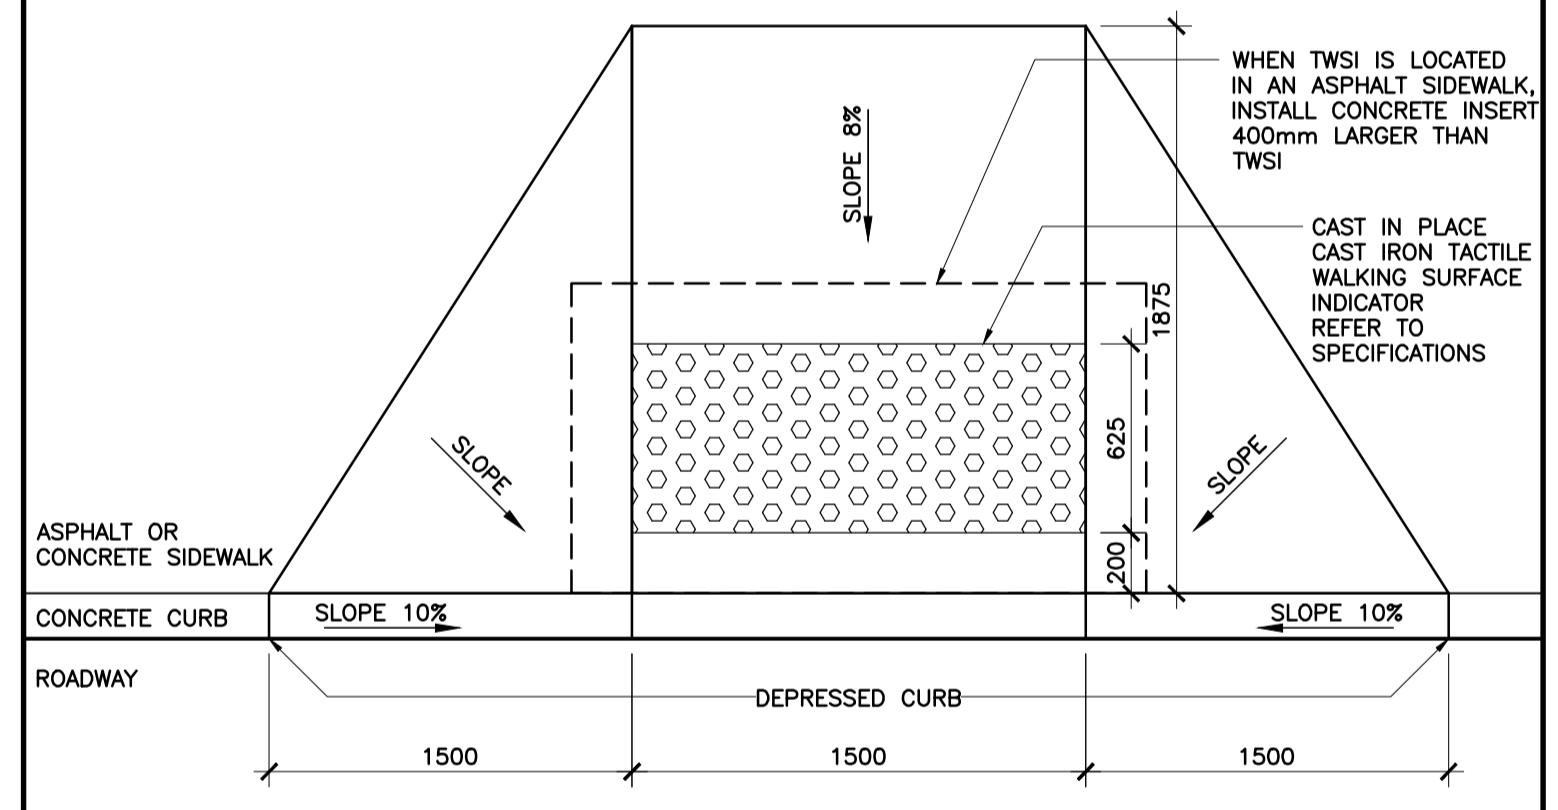


4
A002
SITE DETAIL
TACTILE WALKING SURFACE INDICATOR
1:25

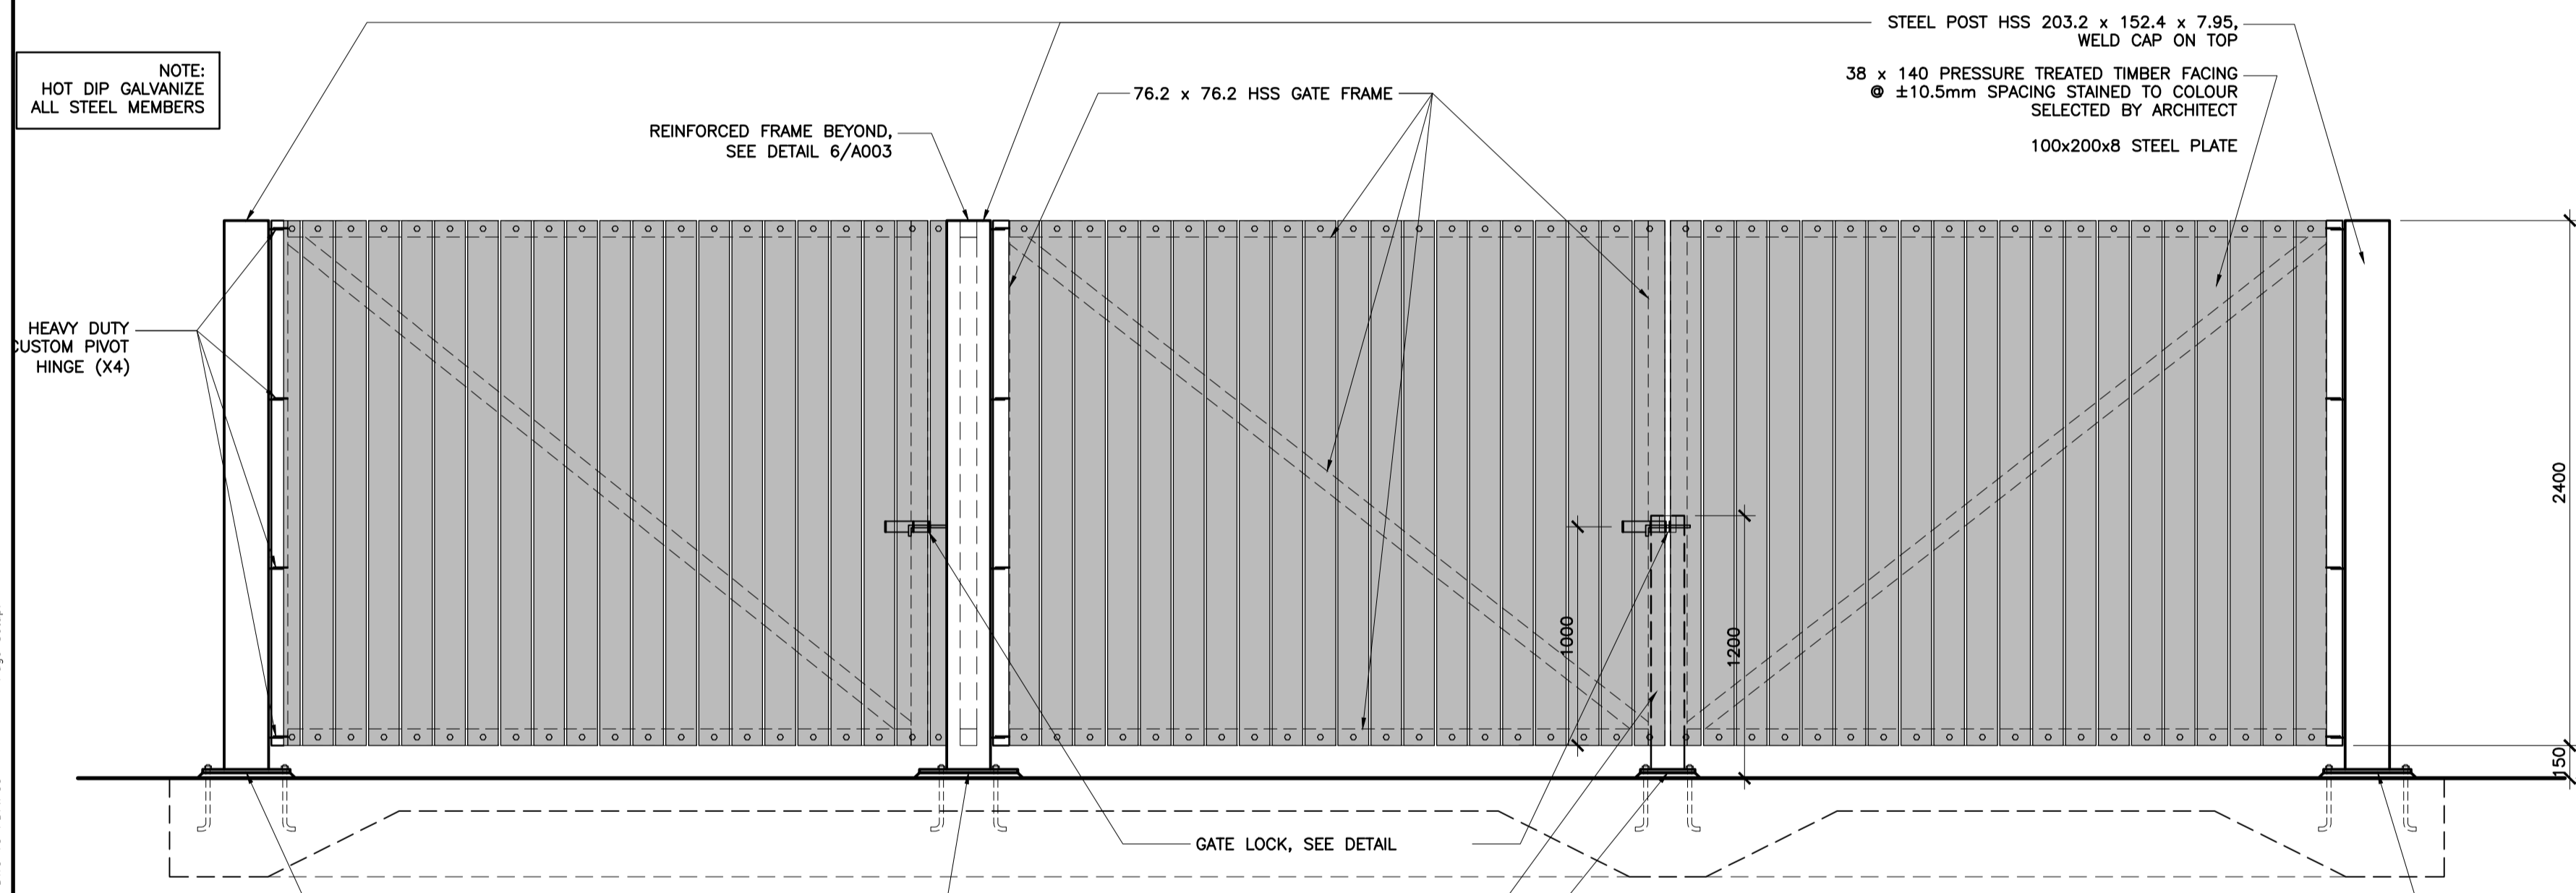


3
A002
SITE DETAIL
GARBAGE ENCLOSURE GATE ELEVATION
1:25

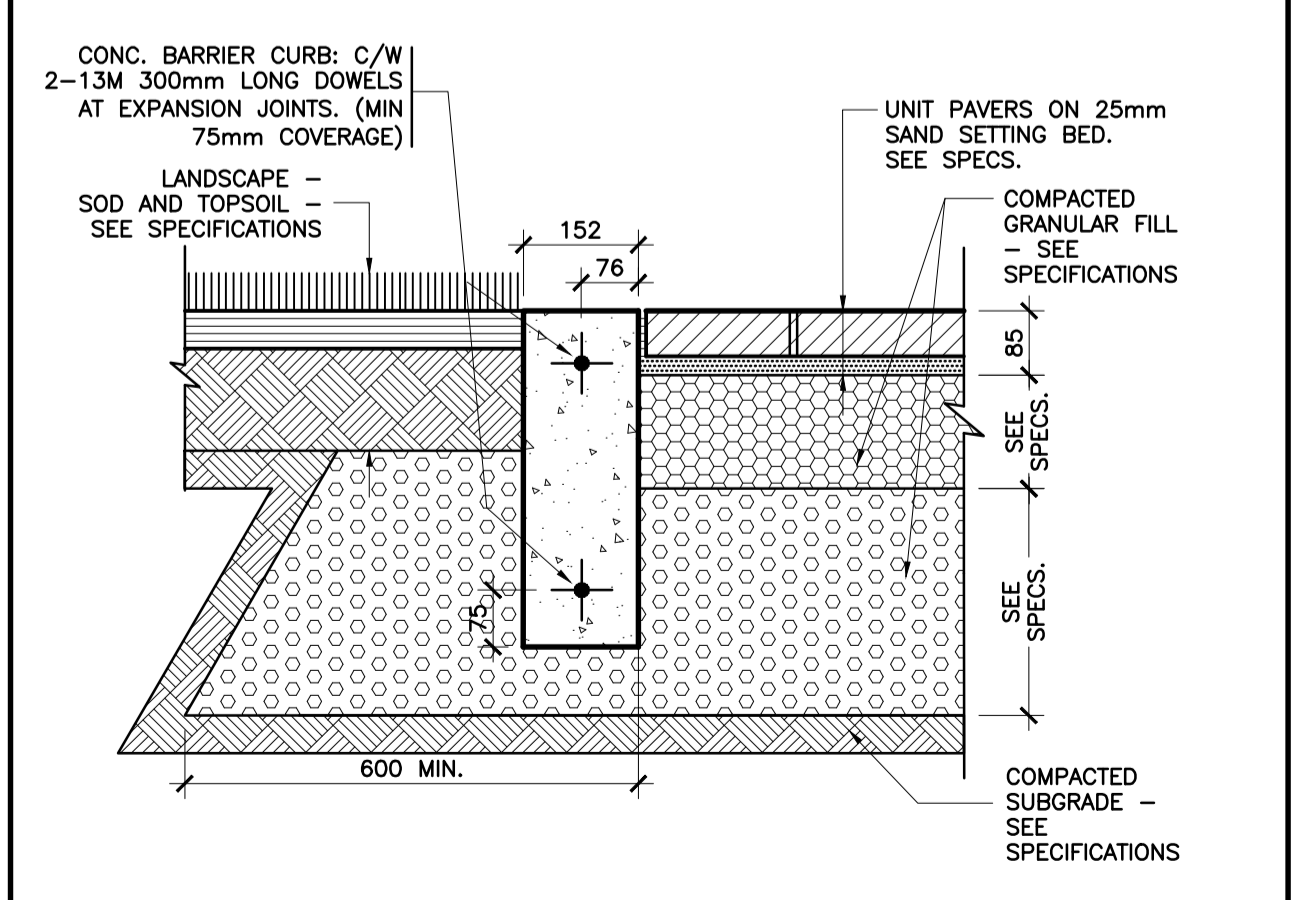


8
A002
SITE DETAIL
PAVER AT GRASS
1:10

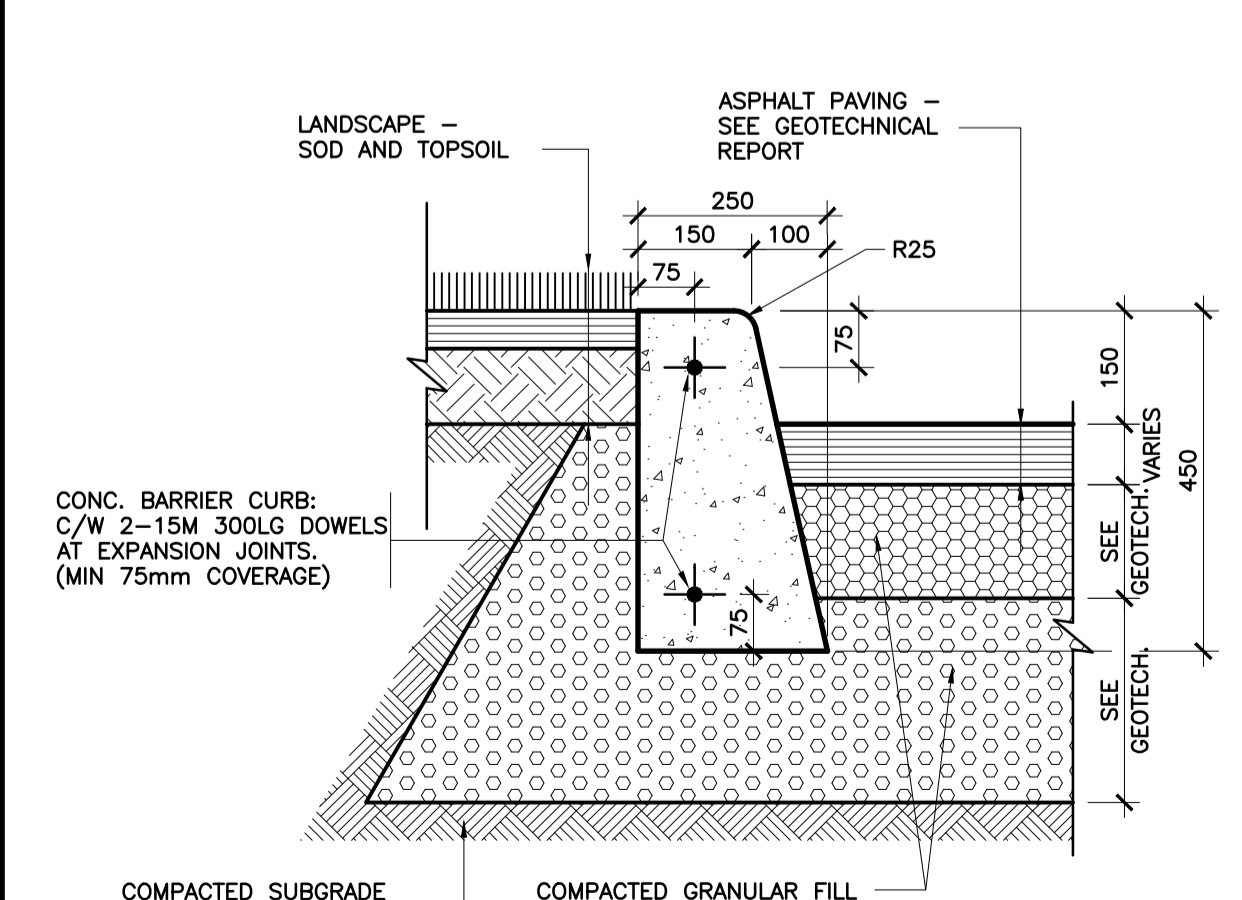

7
A002
SITE DETAIL
CONCRETE CURB AT GRASS
1:10

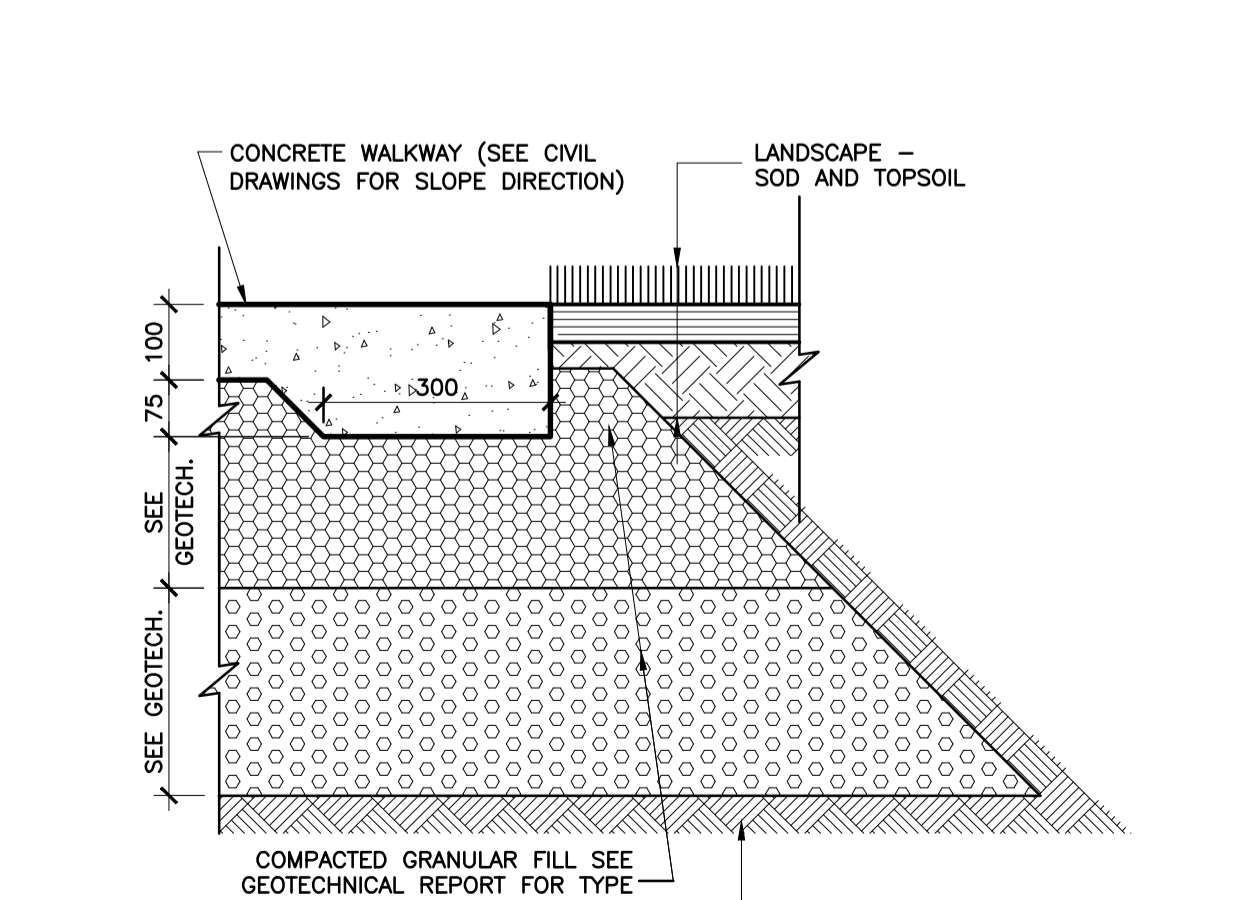

6
A002
SITE DETAIL
CONCRETE WALK AT GRASS
1:10

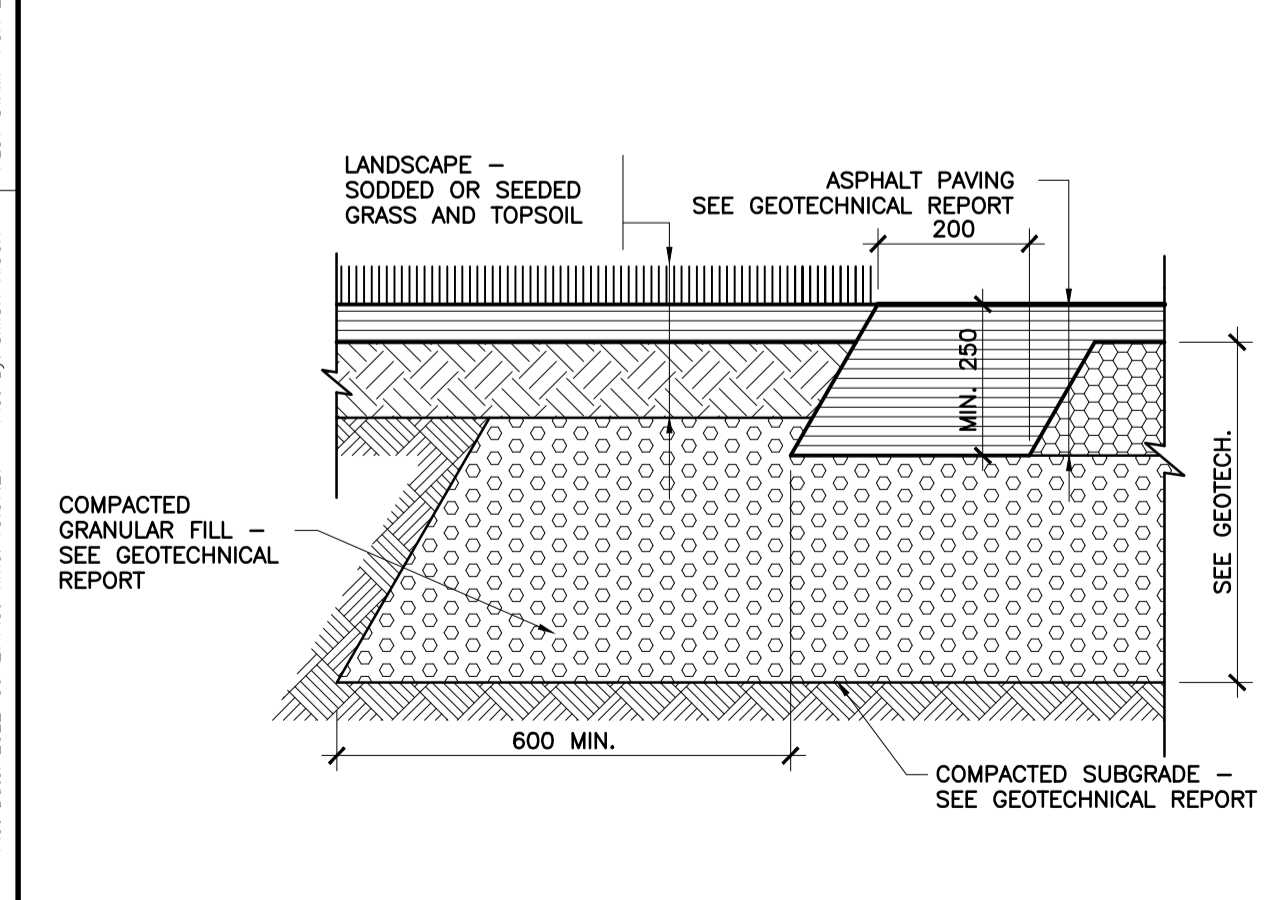

5
A002
SITE DETAIL
ASPHALT AT GRASS
1:10

Plot Date: 2022-06-27 Plot Time: 10:07:27 Plot By: SIMON RICHU
 FICHIER ACAD: 2215-A002.dwg
 FICHIER DWG: 2215-A002.dwg
 Page Setup