

**Legend**

	EXISTING ELEVATION
	PROPOSED ELEVATION
	EXISTING DESIGN ELEVATION
	MAJOR OVERLAND FLOW ROUTE
	MAJOR SYSTEM DIVIDE

**Notes**

1	ISSUED FOR DRAFT PLAN OF SUBDIVISION	DT	KS	18.04.11
	Revision	By	Appd.	YY.MM.DD

File Name:	160401242-DB	DT	KS	DT	18.04.09
		Drawn	Chkd.	Design	YY.MM.DD

Permit-Seal

Client/Project  
INNES SHOPPING CENTRES LIMITED


ORLEANS II  
DRAFT PLAN OF SUBDIVISION  
Ottawa, ON

Title

OVERALL GRADING PLAN

Project No.	Scale	0 10 30 50m
160401419	1:1000	

Drawing No.	Sheet	Revision
GP-1	4 of 4	1

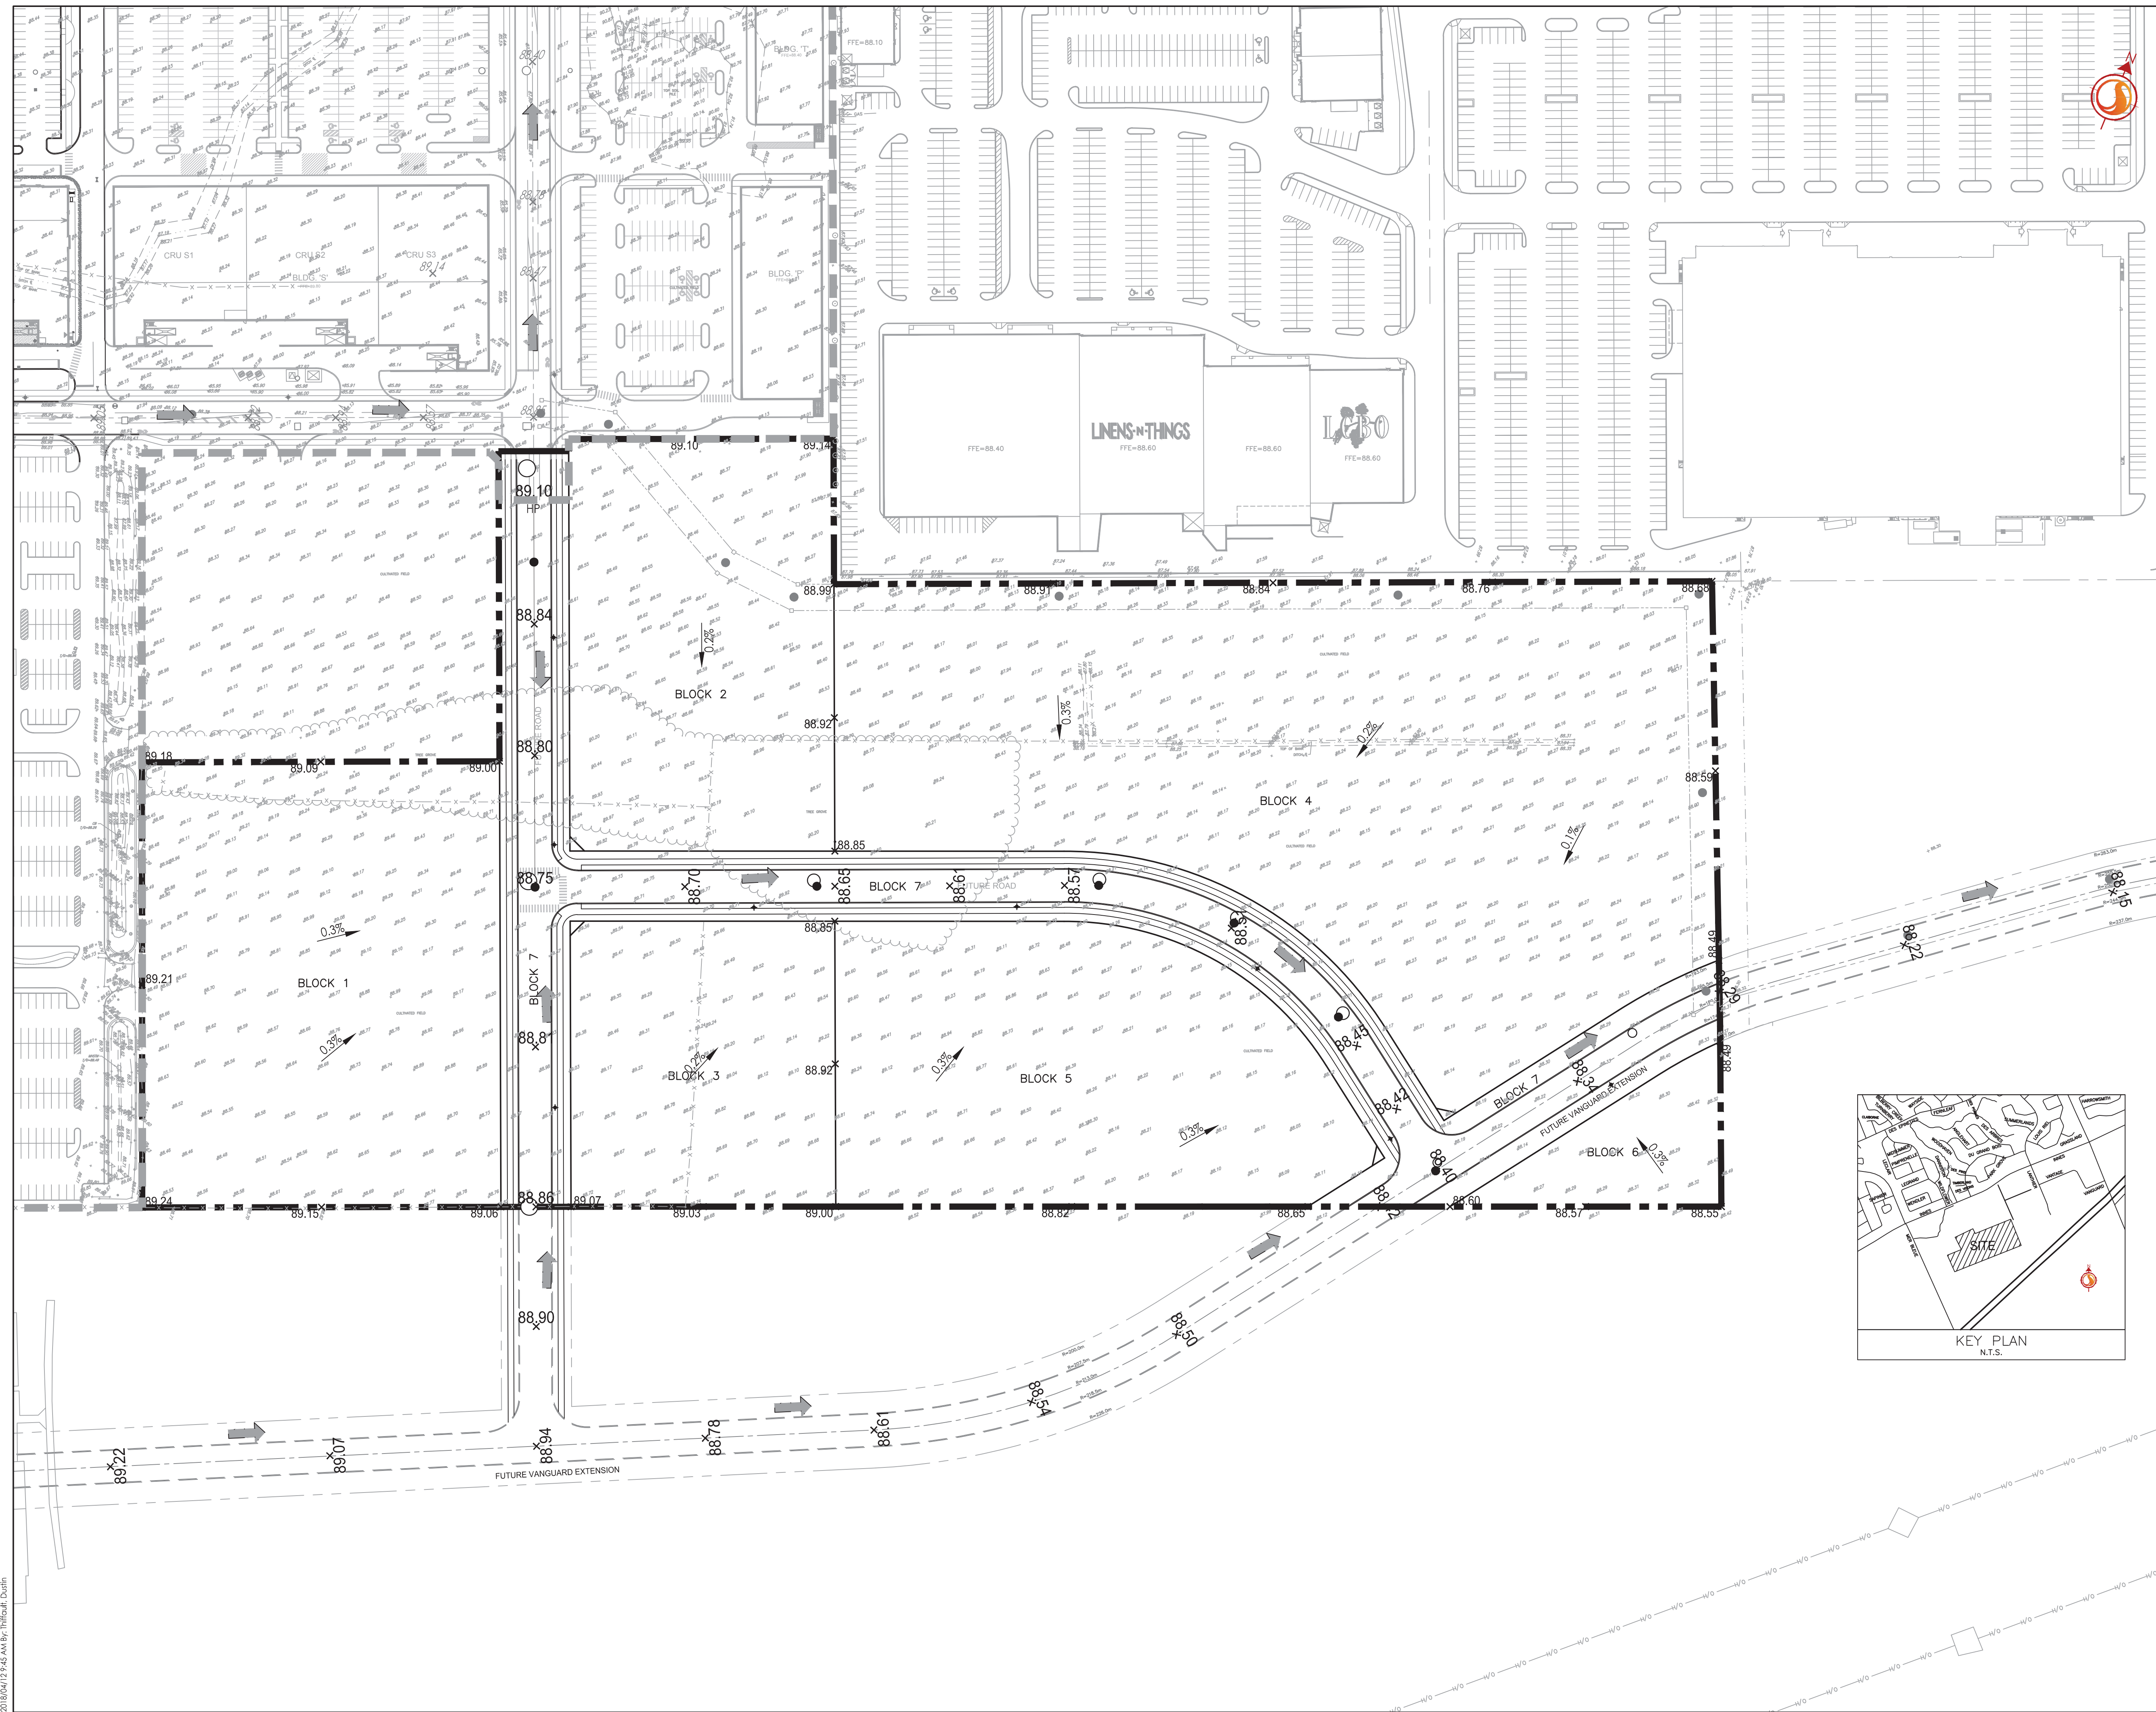

W:\active\160401242\_Orleans II Design\Drawing\Subdivision\160401242-DB.dwg  
2018/04/22 14:54:57: mldout1.dwg