

Revisions

No.	By	Description	Date
02	JM	ISSUED FOR SITE PLAN CONTROL	01 AUG 2023
01	JM	ISSUED FOR REVIEW AND COORDINATION	29 JUN 2023

Project

**BOONE PLUMBING
NEW WAREHOUSE**

1540 STAR TOP ROAD, OTTAWA, ONTARIO

Drawing
PROPOSED ELEVATIONS

Scale
AS NOTED

Drawn
J.M.

Checked
J.M. / C.D.

Project No.
23-128


Date
JUNE 2023

Stamp



Drawing No.

A200

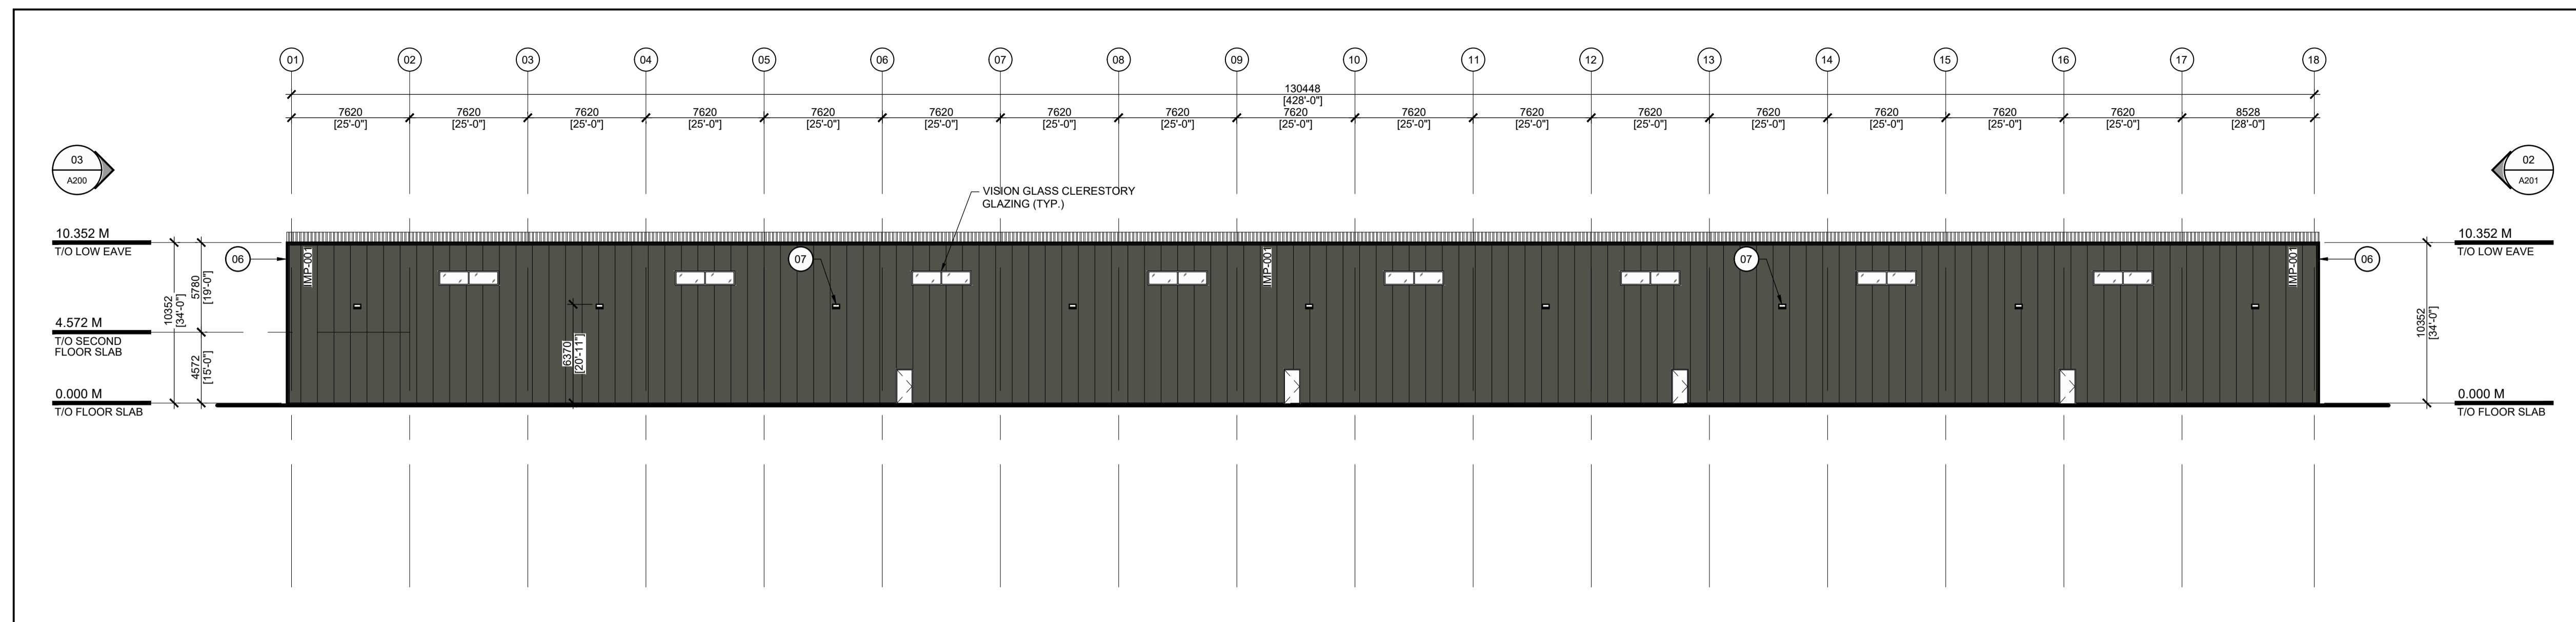


04 WEST ELEVATION
A200 SCALE: 1:250



03 NORTH ELEVATION
A200 SCALE: 1:250

- 02 KEYNOTES LEGEND**
A200 SCALE: NTS
- 01 CLADDING - INSULATED METAL WALL PANELS - IMP-001
4" [102mm] THICK INSULATED METAL WALL PANELS (R32)
ATTACHED TO HORIZONTAL STRUCTURAL Z-GIRTS
COLOUR: TYPE-1
MODEL: TBD
 - 02 CLADDING - INSULATED METAL WALL PANELS - IMP-002
4" [102mm] THICK INSULATED METAL WALL PANELS (R32)
ATTACHED TO HORIZONTAL STRUCTURAL Z-GIRTS
COLOUR: TYPE-2
MODEL: TBD
 - 03 CLADDING - INSULATED METAL WALL PANELS - IMP-003
4" [102mm] THICK INSULATED METAL WALL PANELS (R32)
ATTACHED TO HORIZONTAL STRUCTURAL Z-GIRTS
COLOUR: TYPE-3
MODEL: TBD
 - 04 METAL CLADDING PROFILES - ENTRYWAY FACADE
PRE-FINISHED ALUMINUM COMPOSITE MATERIAL
CLADDING
COLOUR: CUSTOM RED
MANUFACTURER: TBD
 - 05 METAL CLADDING PROFILES - ENTRYWAY FACADE
PRE-FINISHED ALUMINUM COMPOSITE MATERIAL
CLADDING
COLOUR: BLACK
MANUFACTURER: TBD
 - 06 METAL CLADDING PROFILES - CORNER TRIM
7" [178mm] PRE-FINISHED CORNER TRIM
COLOUR: BLACK
MODEL: TBD
 - 07 WALL MOUNTED LIGHT FIXTURE
WALL MOUNTED LIGHT FIXTURE - TYPICAL

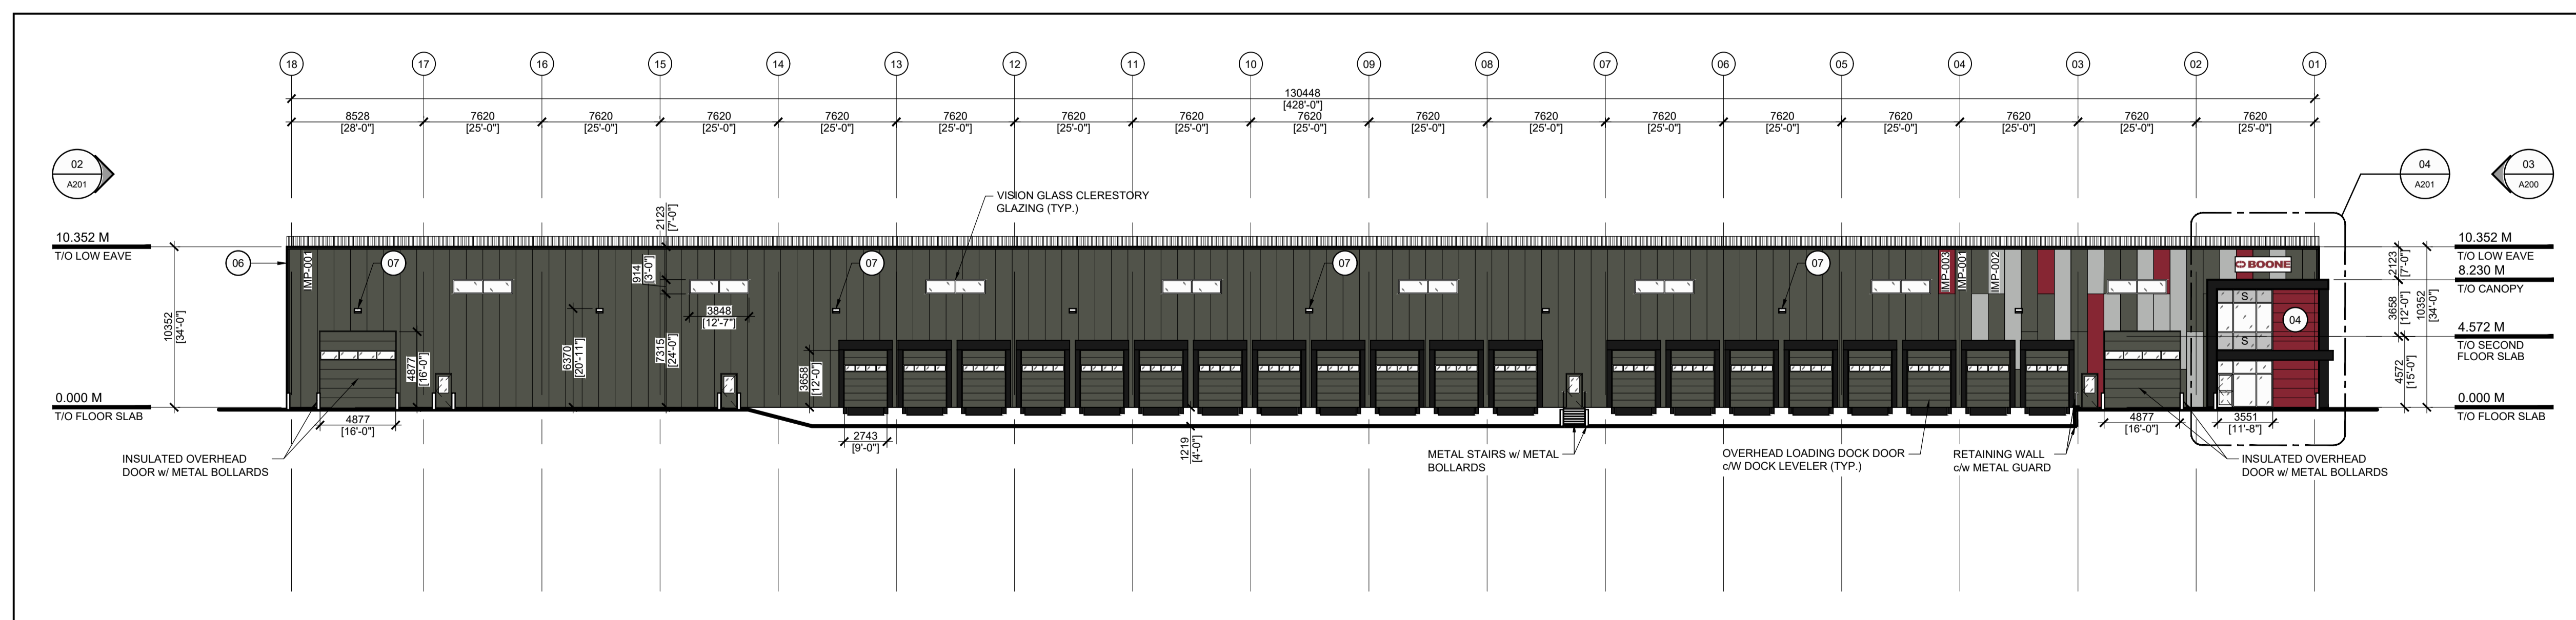

01 EAST ELEVATION
A200 SCALE: 1:250

North

Revisions

No.	By	Description	Date
02	JM	ISSUED FOR SITE PLAN CONTROL	01 AUG 2023
01	JM	ISSUED FOR REVIEW AND COORDINATION	28 JUN 2023

Project

**BOONE PLUMBING
NEW WAREHOUSE**

1540 STAR TOP ROAD, OTTAWA, ONTARIO

Drawing
PROPOSED ELEVATIONS

Scale AS NOTED Stamp

Drawn J.M.

Checked J.M. / C.D.




Project No. 23-128


Date JUNE 2023

Drawing No.


A201

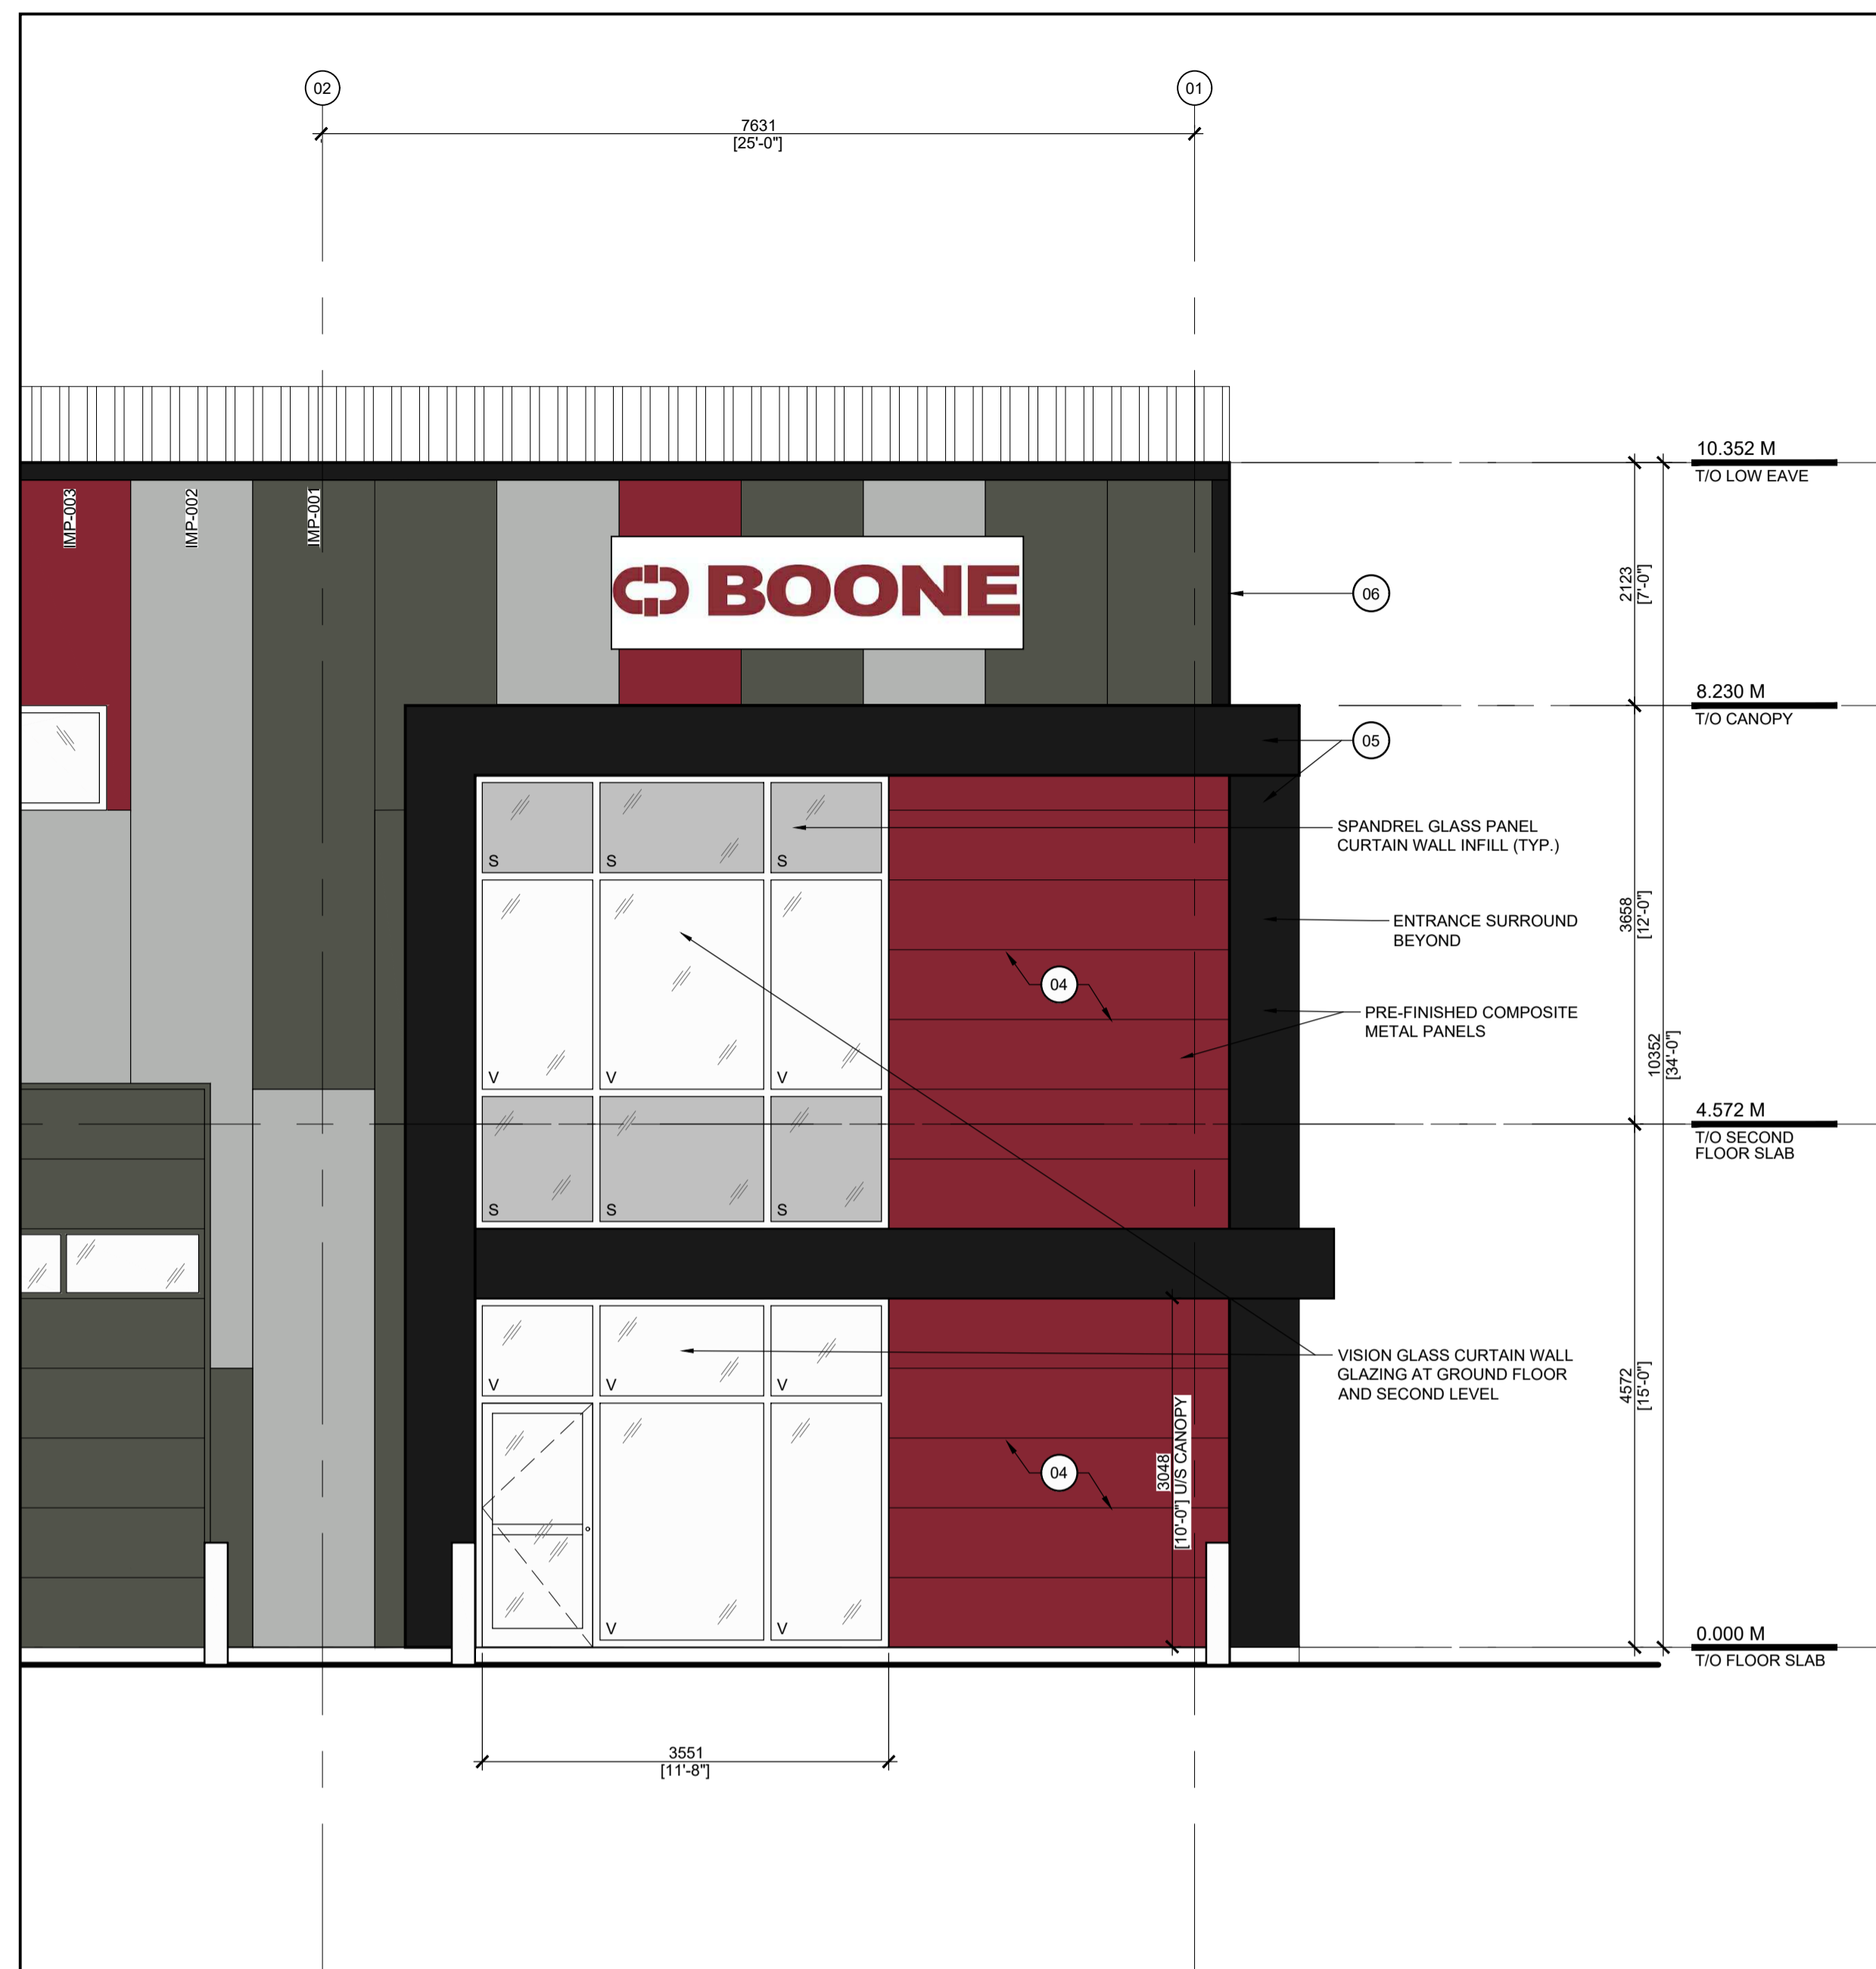

04 EAST ELEVATION - ENLARGED
A201 SCALE: 1:50

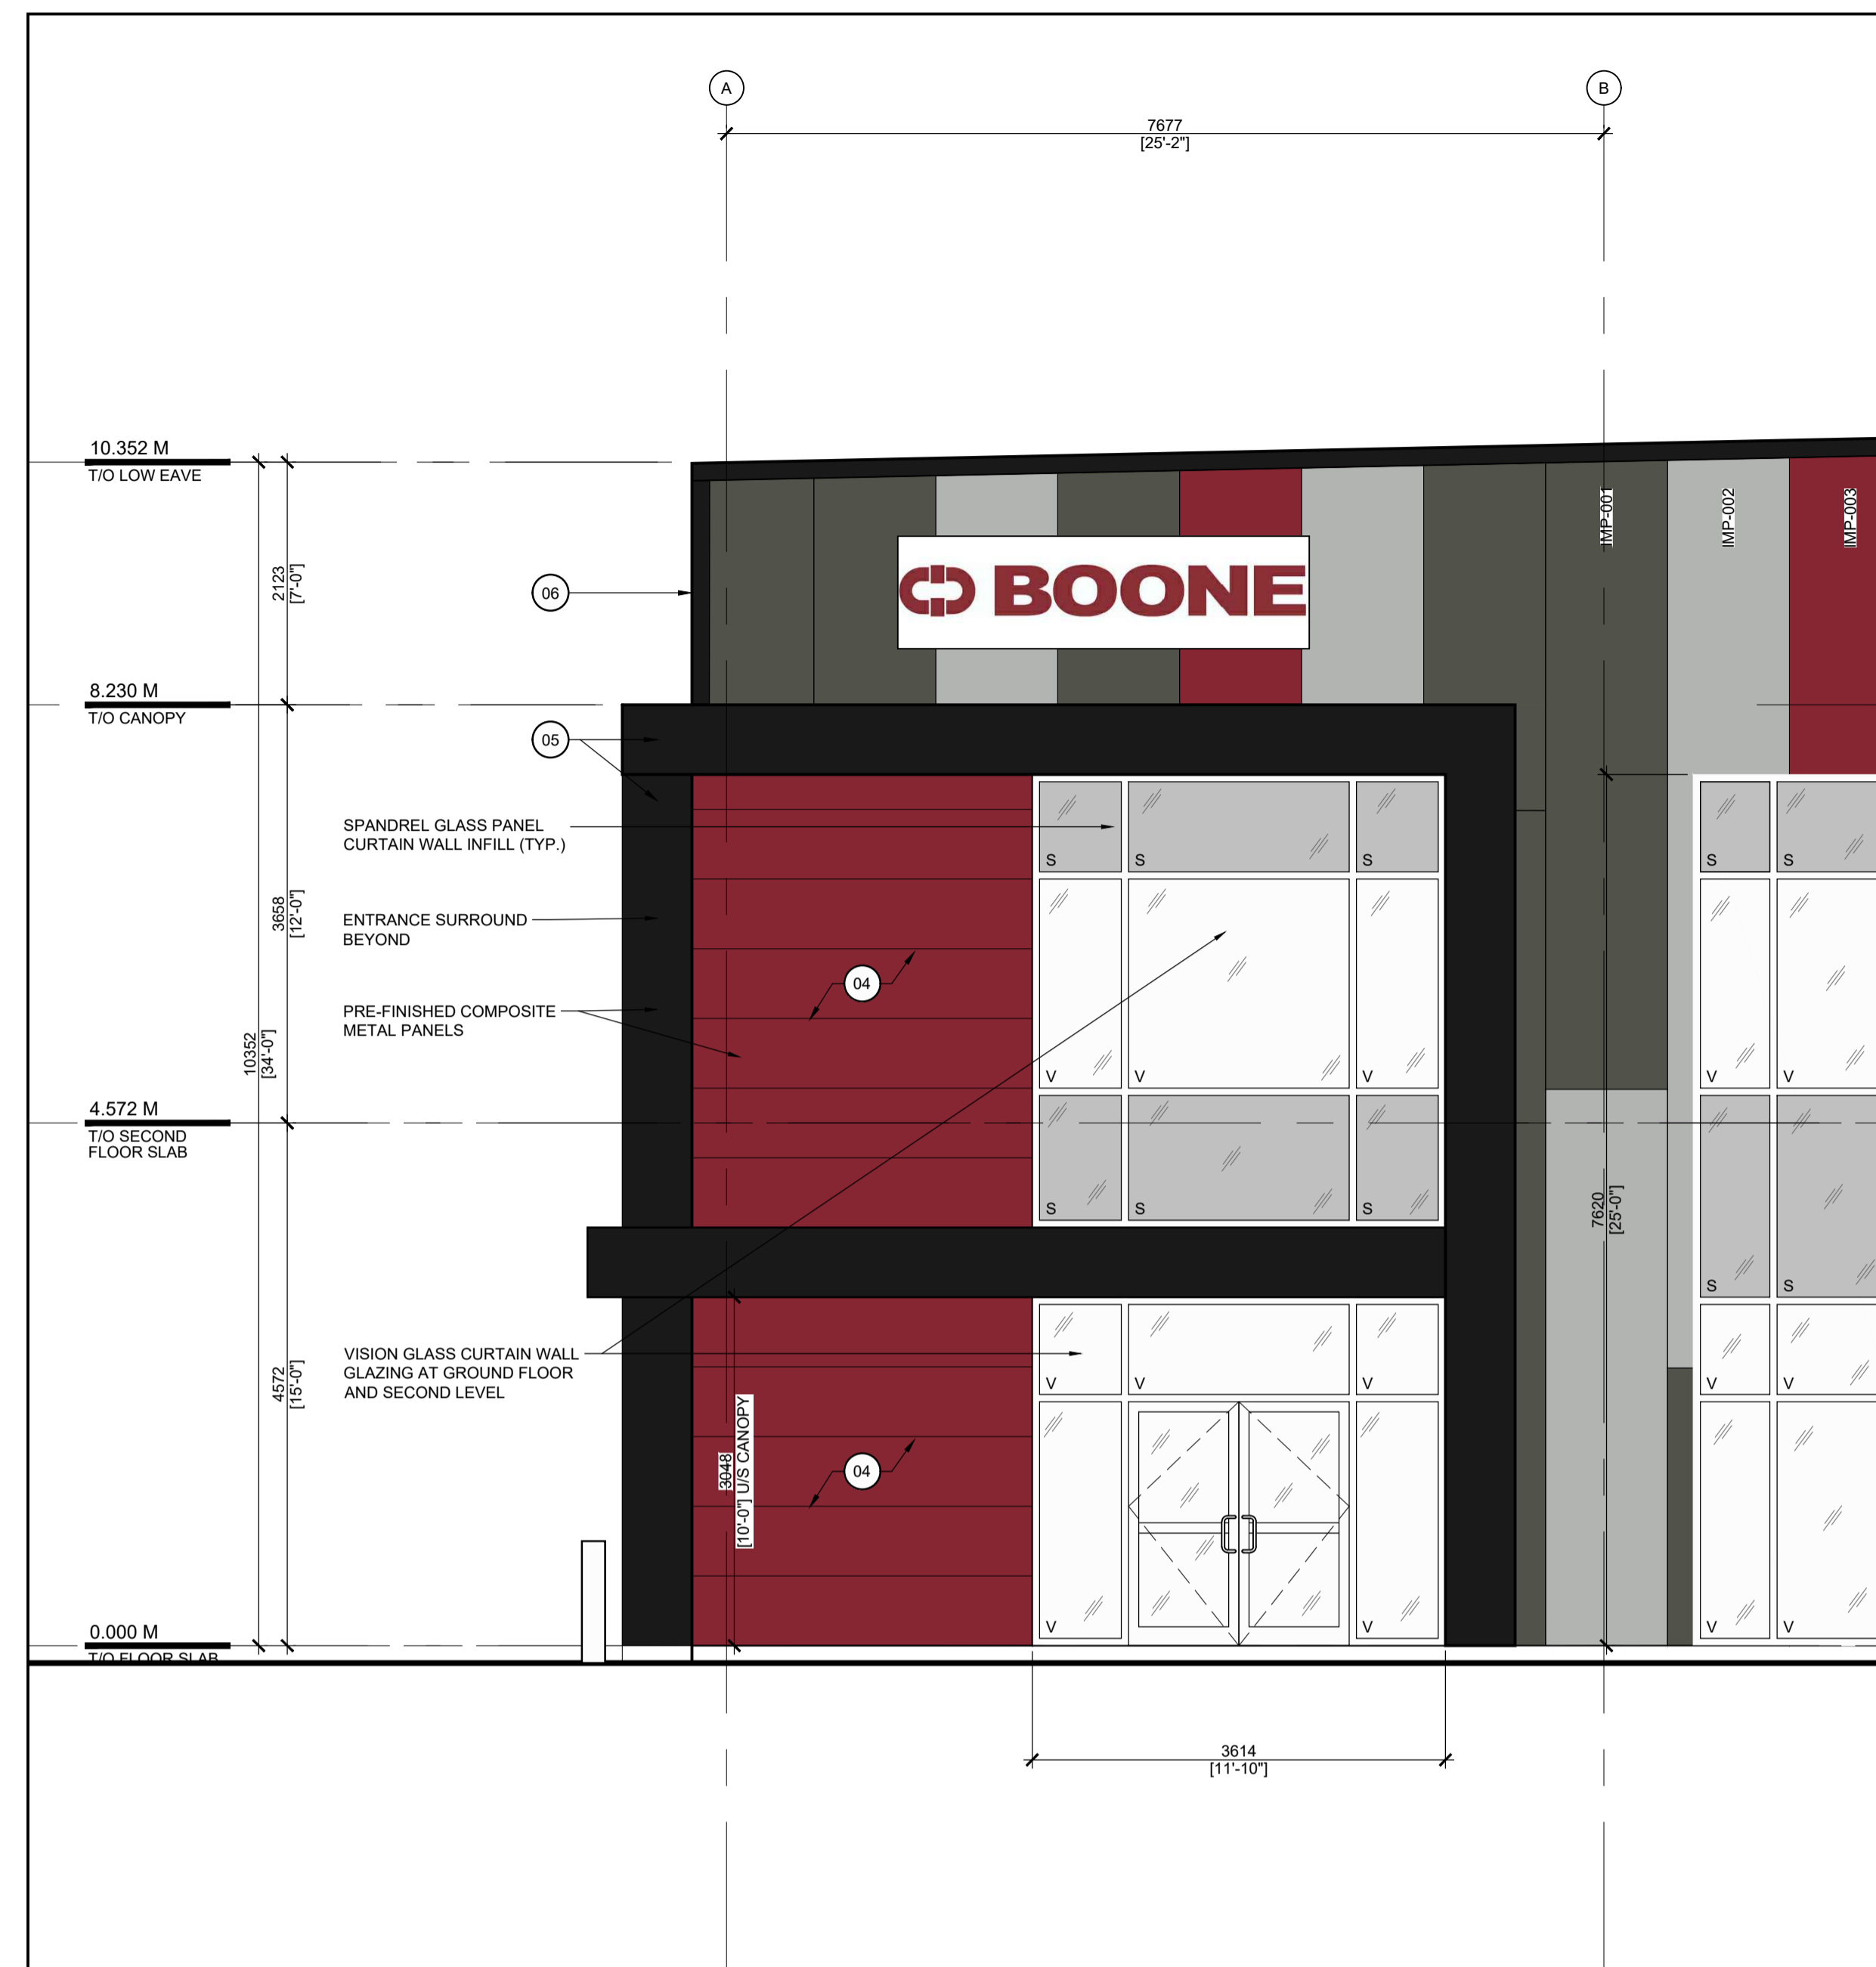

03 NORTH ELEVATION - ENLARGED FRONT ENTRANCE
A201 SCALE: 1:50

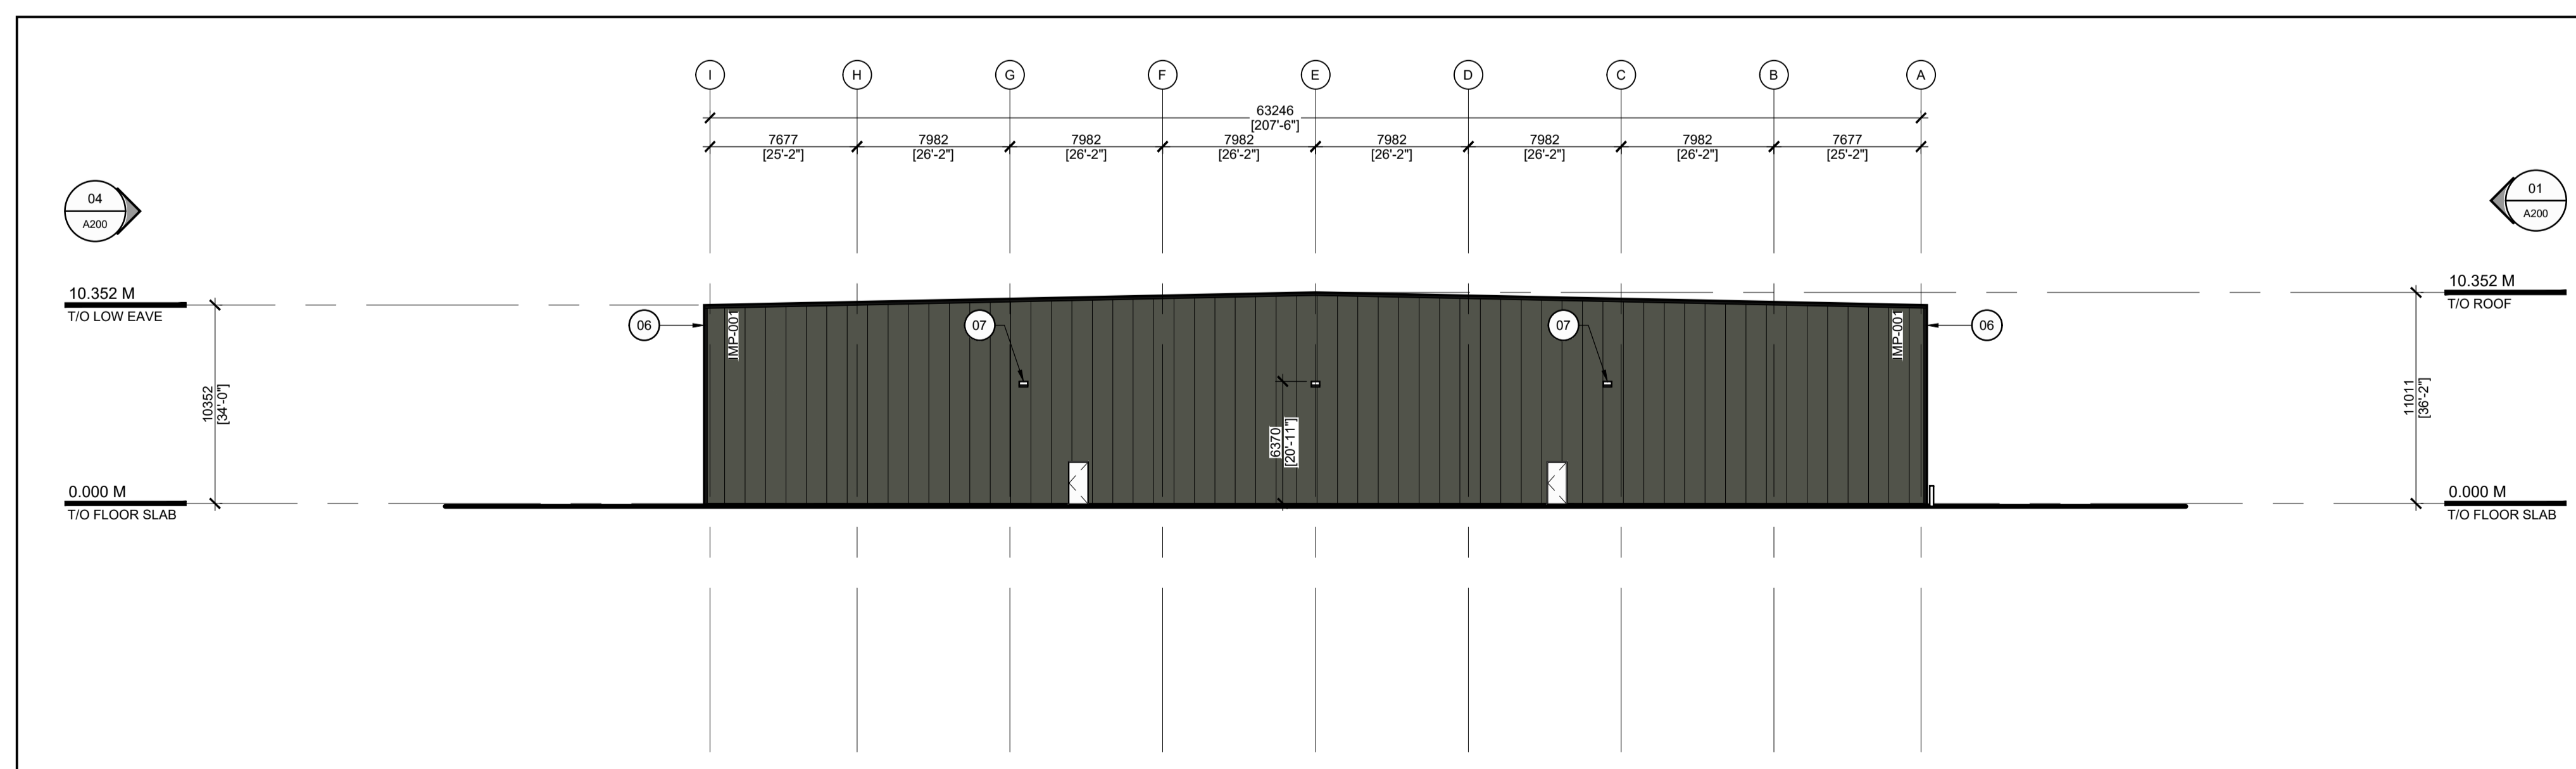

02 SOUTH ELEVATION
A201 SCALE: 1:250

- 01 KEYNOTES LEGEND**
A201 SCALE: NTS
- 01 CLADDING - INSULATED METAL WALL PANELS: IMP-001
4" [102mm] THICK INSULATED METAL WALL PANELS (R32)
ATTACHED TO HORIZONTAL STRUCTURAL Z-GIRTS
COLOUR: TYPE-1
MODEL: TBD
 - 02 CLADDING - INSULATED METAL WALL PANELS: IMP-002
4" [102mm] THICK INSULATED METAL WALL PANELS (R32)
ATTACHED TO HORIZONTAL STRUCTURAL Z-GIRTS
COLOUR: TYPE-2
MODEL: TBD
 - 03 CLADDING - INSULATED METAL WALL PANELS: IMP-003
4" [102mm] THICK INSULATED METAL WALL PANELS (R32)
ATTACHED TO HORIZONTAL STRUCTURAL Z-GIRTS
COLOUR: TYPE-3
MODEL: TBD
 - 04 METAL CLADDING PROFILES - ENTRYWAY FACADE
PRE-FINISHED ALUMINUM COMPOSITE MATERIAL
CLADDING.
COLOUR: CUSTOM RED
MANUFACTURER: TBD
 - 05 METAL CLADDING PROFILES - ENTRYWAY FACADE
PRE-FINISHED ALUMINUM COMPOSITE MATERIAL
CLADDING.
COLOUR: BLACK
MANUFACTURER: TBD
 - 06 METAL CLADDING PROFILES - CORNER TRIM
7" [178mm] PRE-FINISHED CORNER TRIM
COLOUR: BLACK
MODEL: TBD
 - 07 WALL MOUNTED LIGHT FIXTURE
WALL MOUNTED LIGHT FIXTURE - TYPICAL

01 KEYNOTES LEGEND
A201 SCALE: NTS