



BBS CONSTRUCTION (Ontario) LTD.

CONSULTANT TEAM:
DESIGN BUILDER: BBS CONSTRUCTION INC. (613) 228-8830
ARCHITECT: DEIMLING ARCHITECTURE & INTERIOR DESIGN (613) 697-6113
TRANSPORTATION, PLANNING AND CIVIL: MCINTOSH PERRY CONSULTING ENGINEERS (613) 836-2184
LANDSCAPE ARCHITECT: GJA INC. (613) 286-5130
GEOTECHNICAL AND ENVIRONMENTAL: PATERSON GROUP INC. (613) 228-7381
SURVEYOR: MCINTOSH PERRY SURVEYING INC. (613) 267-6524
ENVIRONMENTAL PLANNING: MUNCASTER ENVIRONMENTAL PLANNING INC. (613) 748-3753



North

Revisions

No.	By	Description	Date
04	JF	ISSUED FOR FORMAL SITE PLAN CONTROL COMMENTS RESPONSE	30 SEPT 2024
03	JF	ISSUED FOR FORMAL SITE PLAN CONTROL COMMENTS RESPONSE	19 AUG 2024
02	J.M.	ISSUED FOR SITE PLAN CONTROL	01 AUG 2023
01	J.M.	ISSUED FOR REVIEW AND COORDINATION	29 JUN 2023

Project

**BOONE PLUMBING
NEW WAREHOUSE**

1540 STAR TOP ROAD, OTTAWA, ONTARIO

Drawing

PROPOSED ELEVATIONS


Scale AS NOTED

Drawn J.M.

Checked J.M. / C.D.


Project No. 23-128

Date JUNE 2023

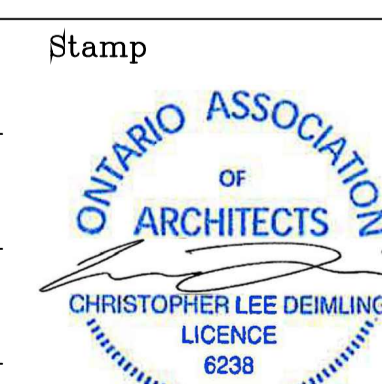


Drawing No.


A201

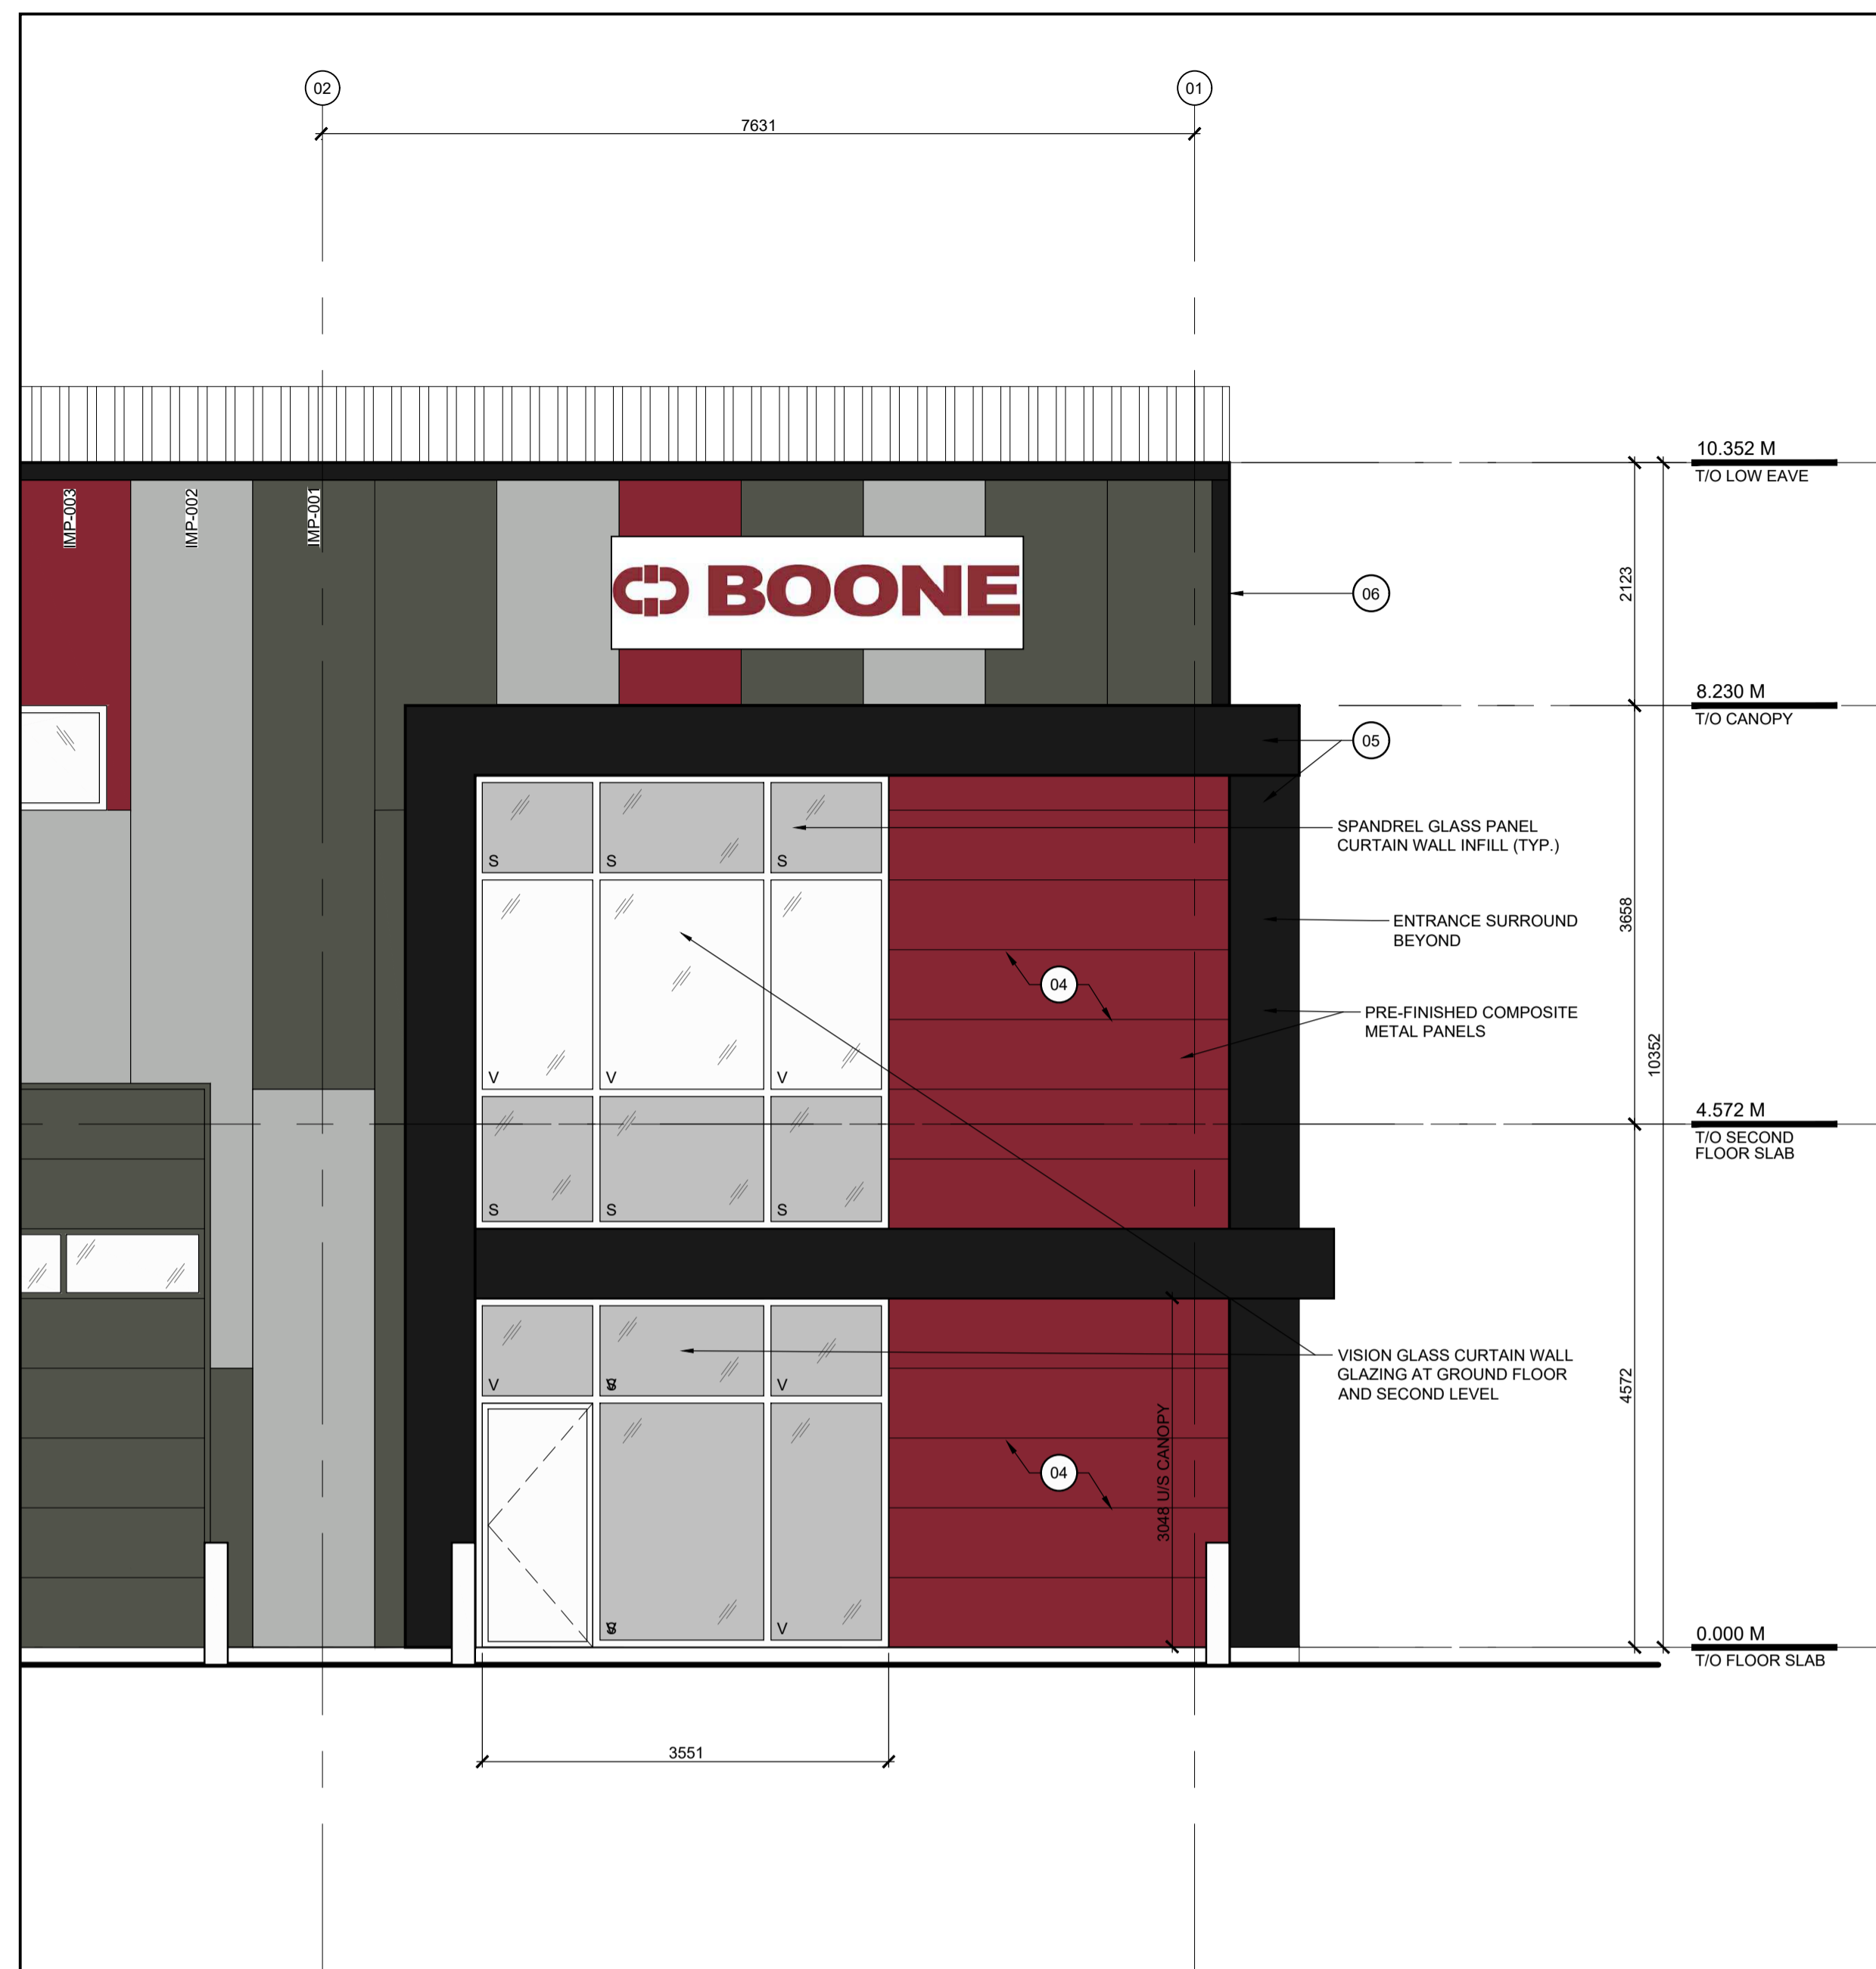

04 EAST ELEVATION - ENLARGED
A201 SCALE: 1:50

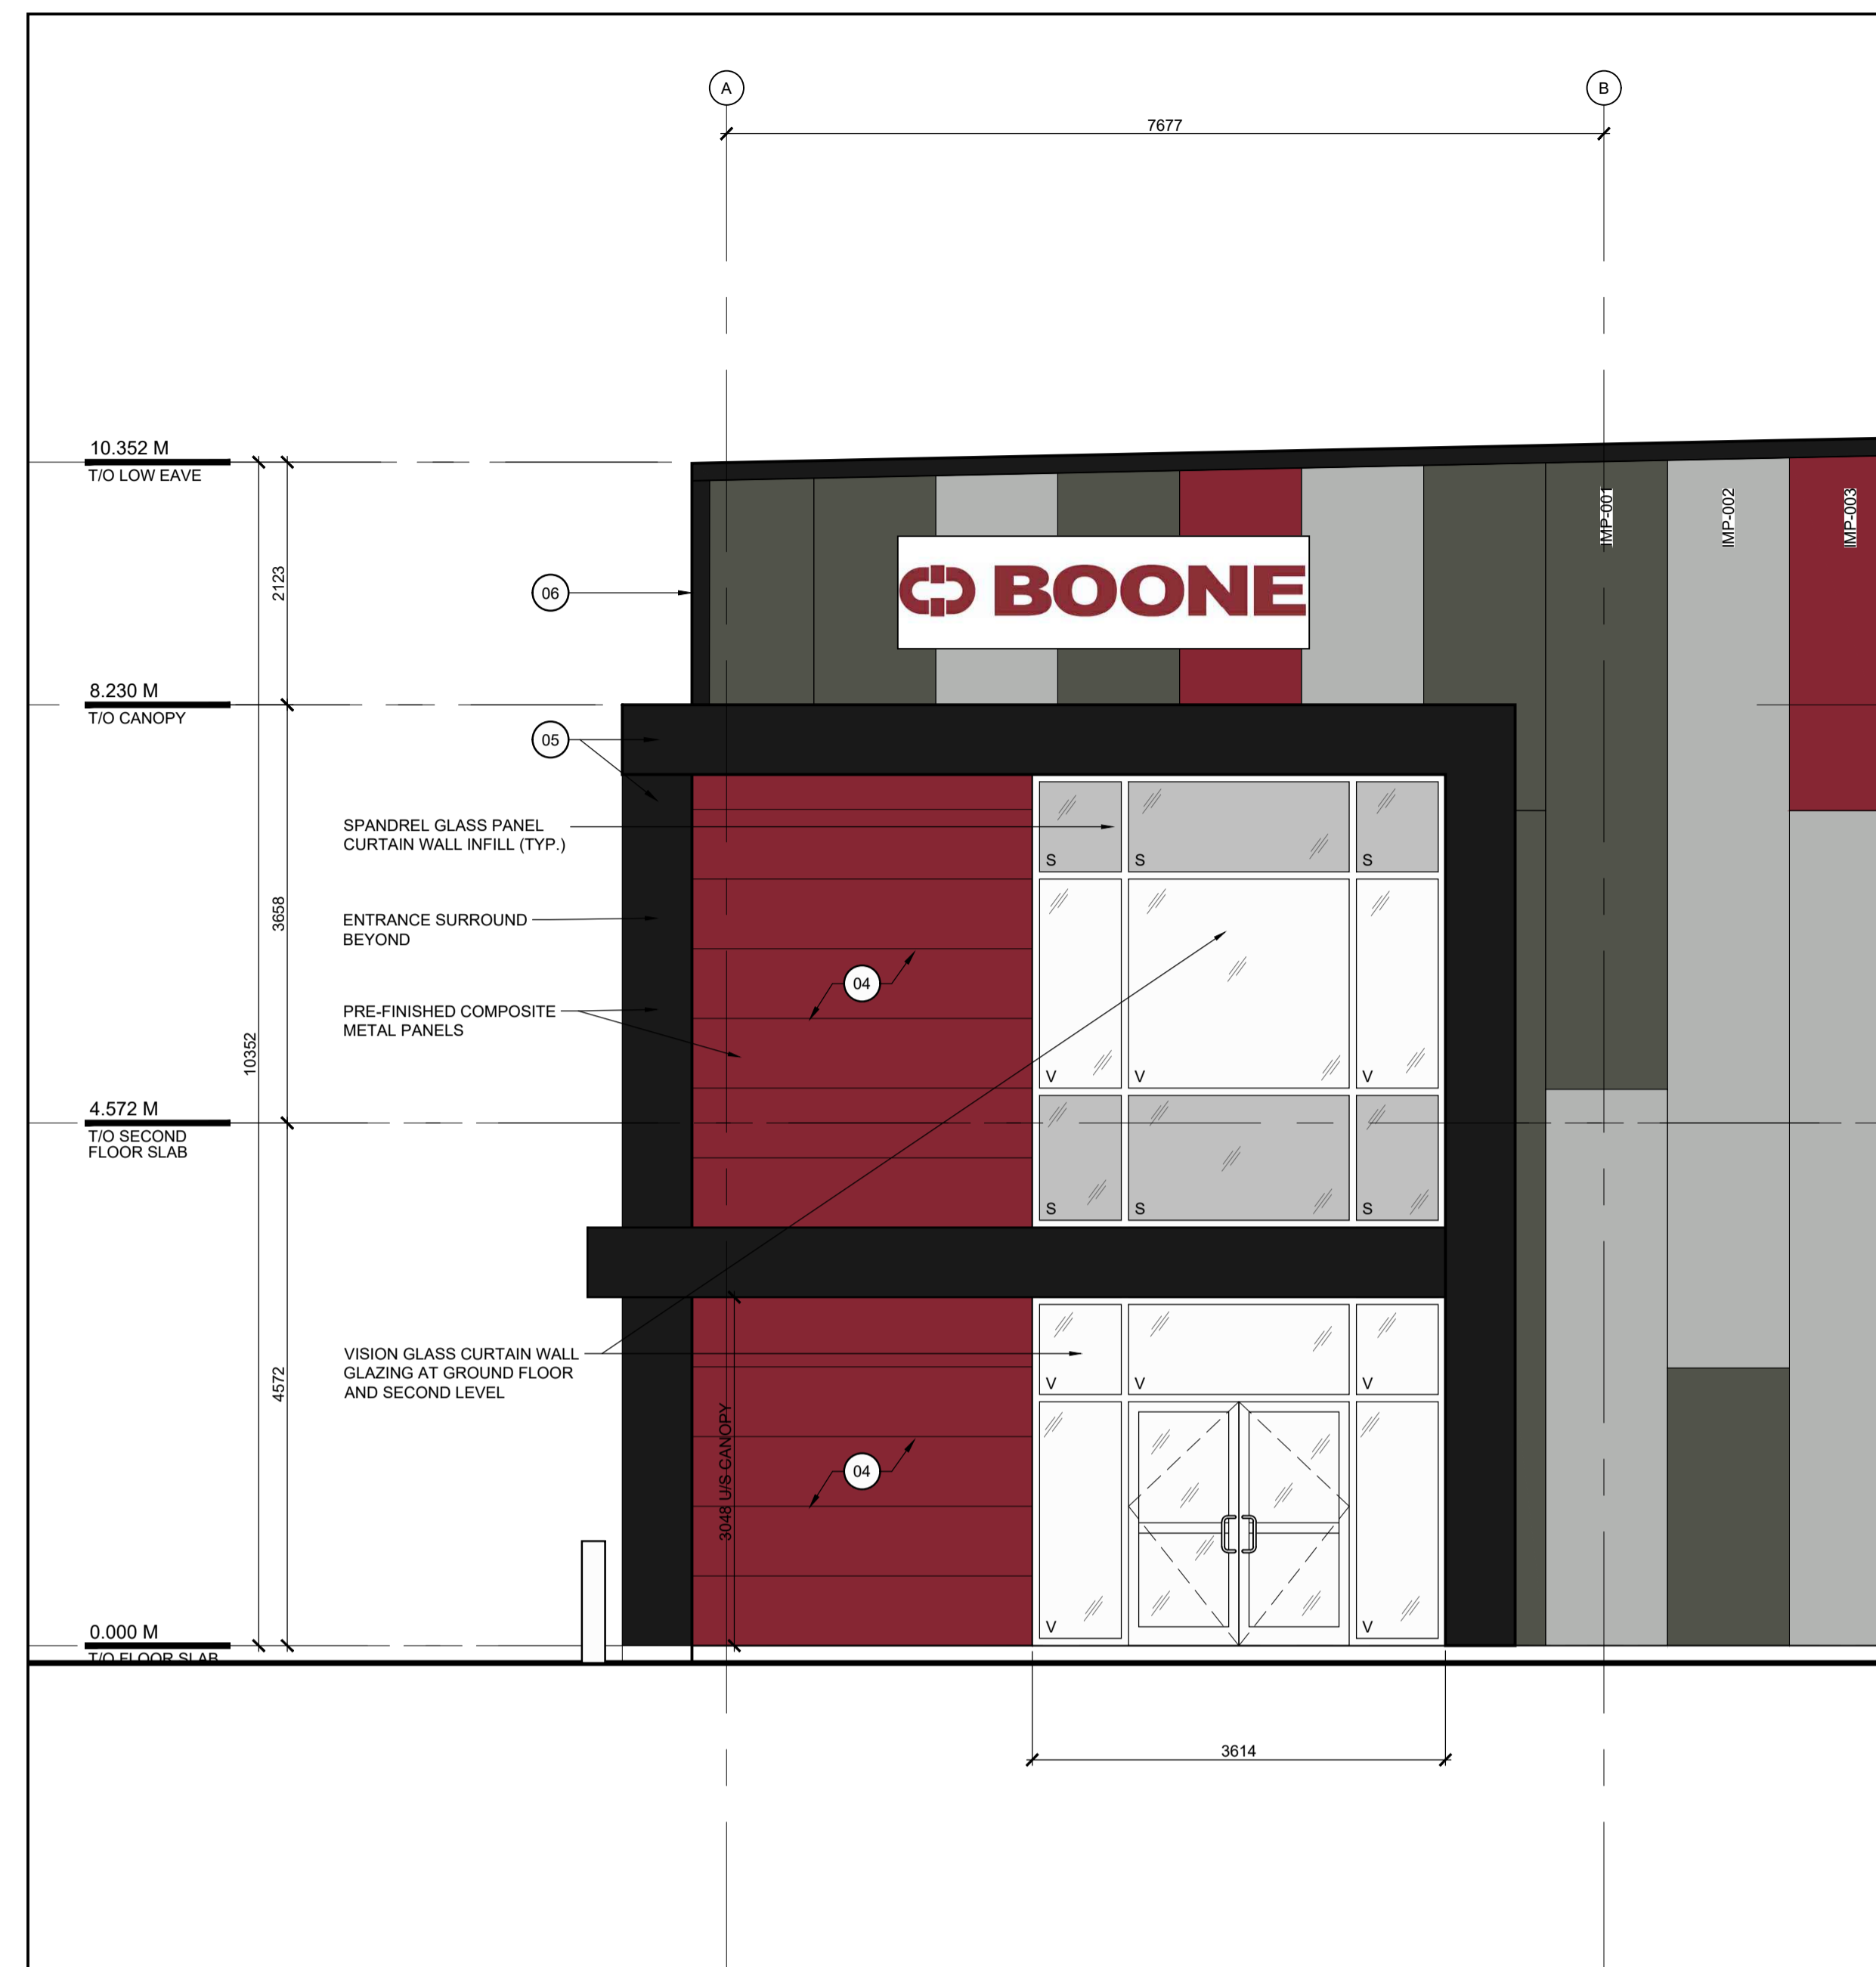

03 NORTH ELEVATION - ENLARGED FRONT ENTRANCE
A201 SCALE: 1:50

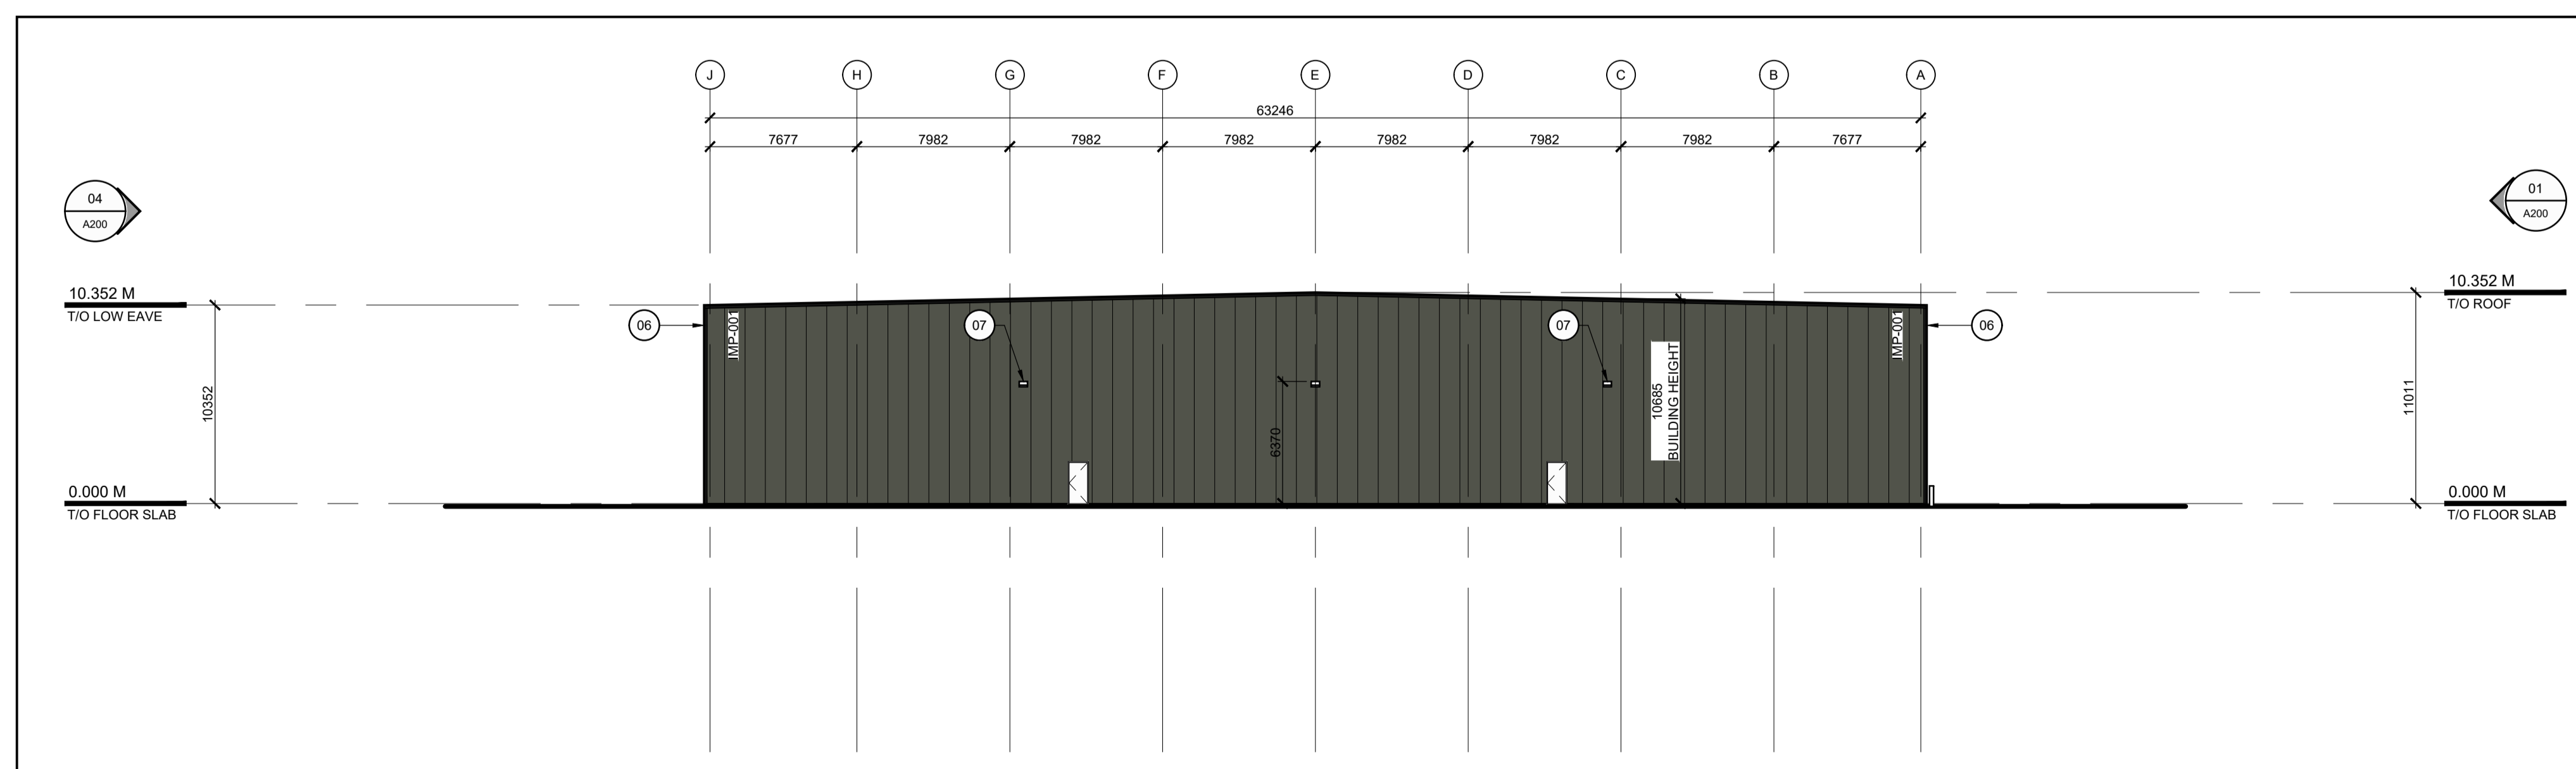

02 SOUTH ELEVATION
A201 SCALE: 1:250

- 01 **CLADDING - INSULATED METAL WALL PANELS - IMP-001**
4" [102mm] THICK INSULATED METAL WALL PANELS (R32)
ATTACHED TO HORIZONTAL STRUCTURAL Z-GIRTS
COLOUR: TYPE-1
MODEL: TBD
- 02 **CLADDING - INSULATED METAL WALL PANELS - IMP-002**
4" [102mm] THICK INSULATED METAL WALL PANELS (R32)
ATTACHED TO HORIZONTAL STRUCTURAL Z-GIRTS
COLOUR: TYPE-2
MODEL: TBD
- 03 **CLADDING - INSULATED METAL WALL PANELS - IMP-003**
4" [102mm] THICK INSULATED METAL WALL PANELS (R32)
ATTACHED TO HORIZONTAL STRUCTURAL Z-GIRTS
COLOUR: TYPE-3
MODEL: TBD
- 04 **METAL CLADDING PROFILES - ENTRYWAY FACADE**
PRE-FINISHED ALUMINUM COMPOSITE MATERIAL
CLADDING.
COLOUR: CUSTOM RED
MANUFACTURER: TBD
- 05 **METAL CLADDING PROFILES - ENTRYWAY FACADE**
PRE-FINISHED ALUMINUM COMPOSITE MATERIAL
CLADDING.
COLOUR: BLACK
MANUFACTURER: TBD
- 06 **METAL CLADDING PROFILES - CORNER TRIM**
7" [178mm] PRE-FINISHED CORNER TRIM
COLOUR: BLACK
MODEL: TBD
- 07 **WALL MOUNTED LIGHT FIXTURE**
WALL MOUNTED LIGHT FIXTURE - TYPICAL

01 KEYNOTES LEGEND
A201 SCALE: NTS