

1 L2.01 PLANTING DETAILS NTS

500 SERIES
MBR-0500-00003
 Legacy #MBR500-S

MATERIALS: All parts of the bike rack are made from H.S. steel tube.

FINISH: All steel components are protected with E-Coat rust proofing. The Maglin Powdercoat System provides a durable finish on all metal surfaces.

INSTALLATION: The bike rack is delivered pre-assembled. It is available with either a surface mount or direct burial installation option.

TO SPECIFY: Select MBR-0500-00003
 Choose:
 - Powdercoat Color


HEIGHT: 35" (893mm) LENGTH: 19.25" (489mm) WEIGHT: 13.27 lbs (6.0kg)

MAGLIN
 Site Furniture


T 800 714 6506
 F 877 262 8493
 www.maglin.com
 sales@maglin.com

All drawings, specifications, design and details on this page remain the property of Maglin Site Furniture Inc. and may not be used without Maglin authorization.
 Details and specifications may vary due to continuing improvements of our products.

INSTALLATION: SURFACE MOUNT
 FINISH: TITANIUM (GLOSS) POWDERCOAT
 2 L2.01 BICYCLE RACK NTS

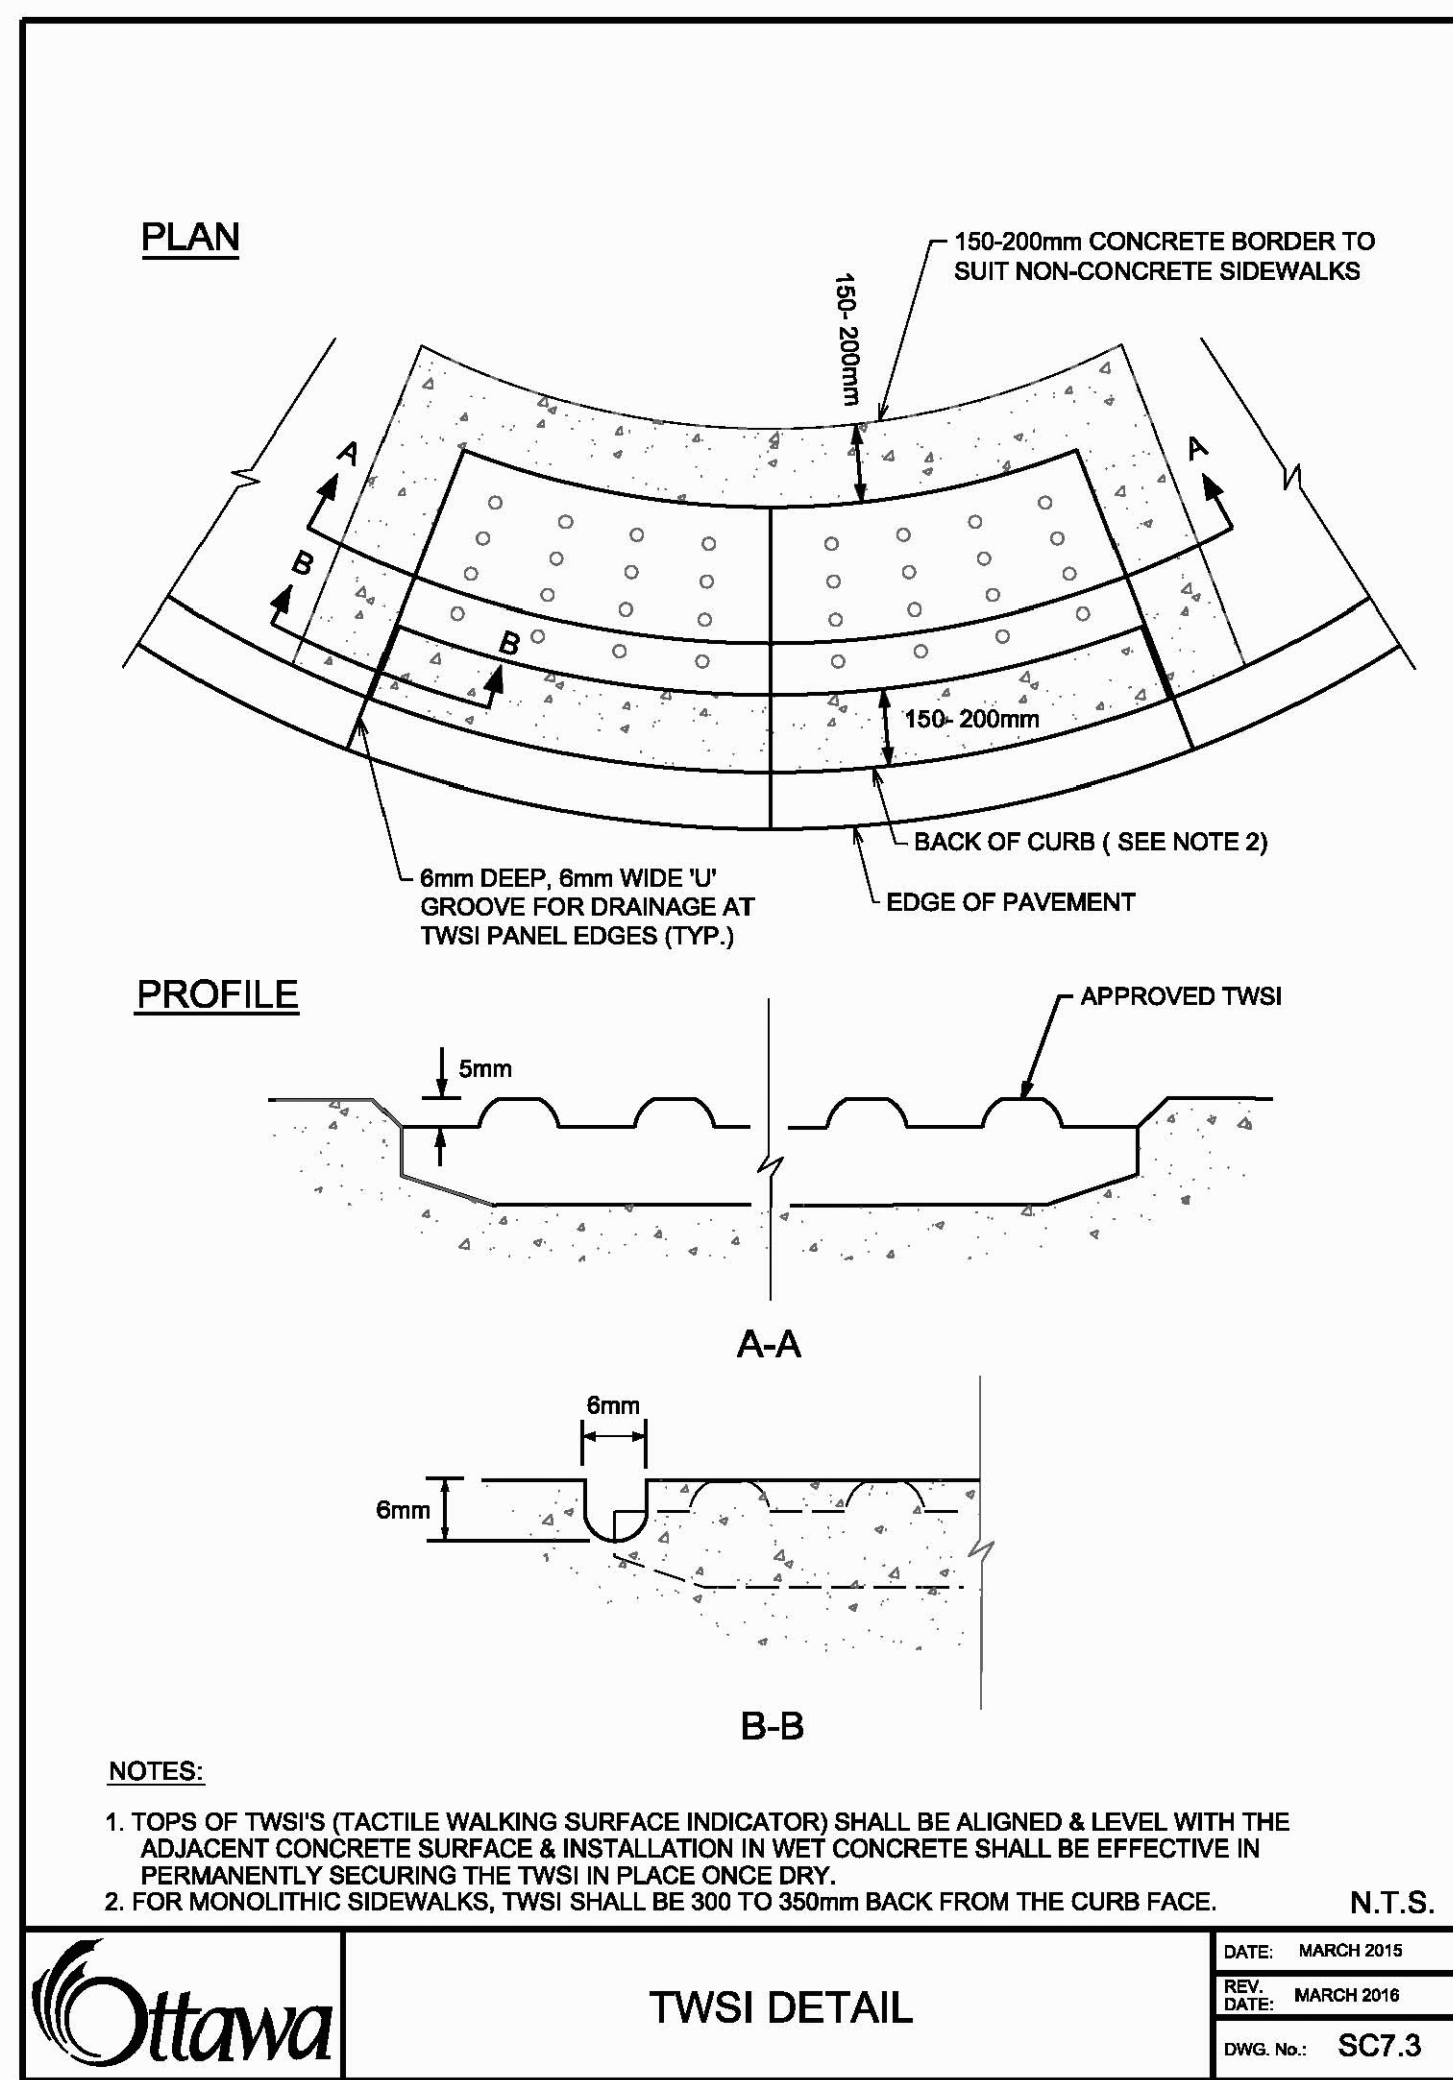

3 L2.01 TACTILE WALKING SURFACE INDICATORS (TWSI) NTS

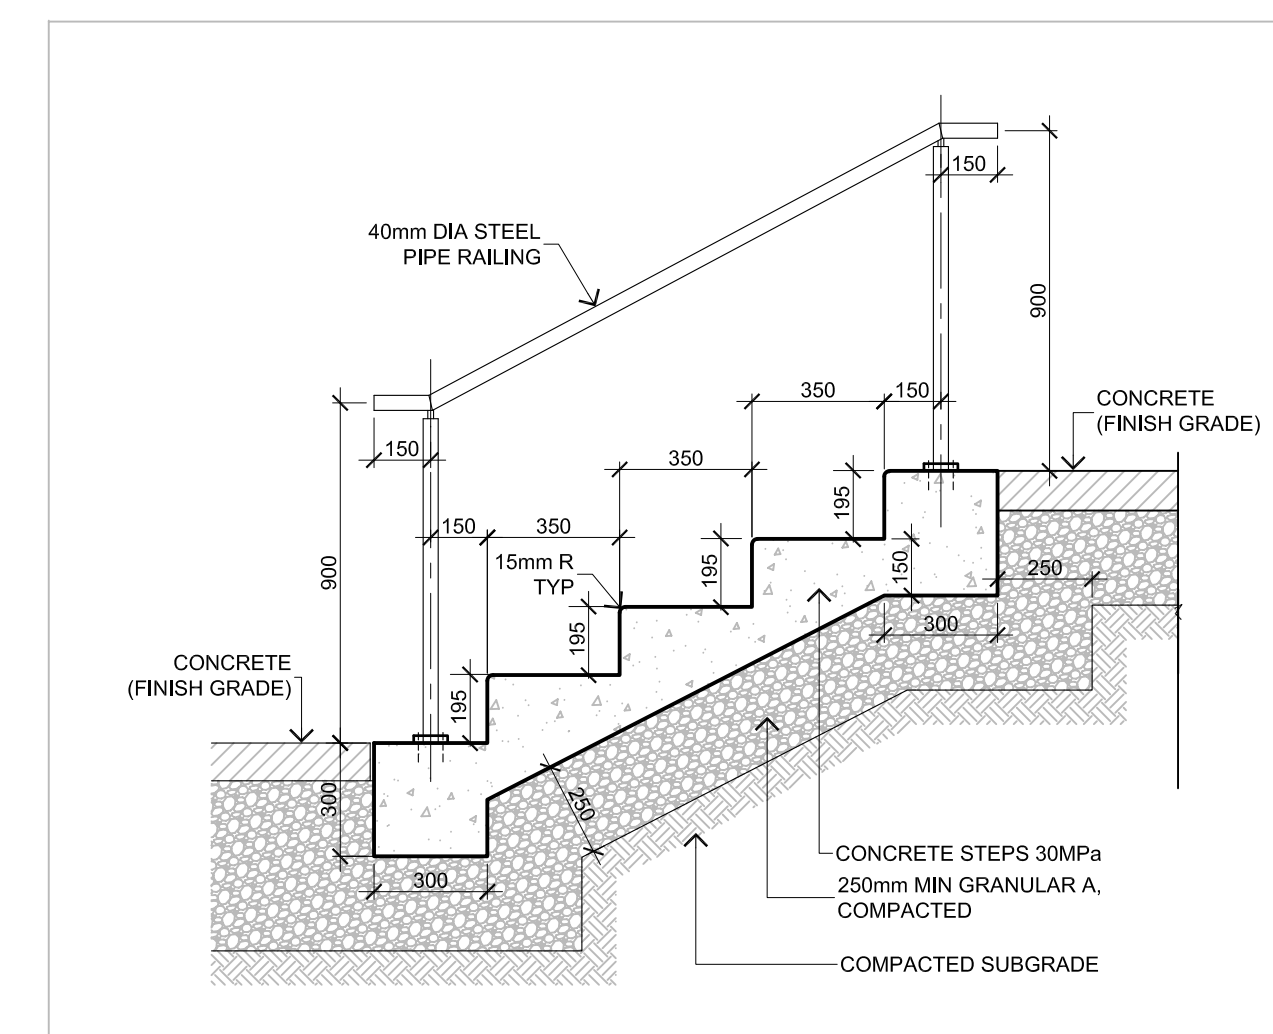

- STEEL REINFORCING FOR CONCRETE SHALL BE DESIGNED AND APPROVED BY STRUCTURAL.
- FOUNDATION FOR CONCRETE SHALL BE REVIEWED AND APPROVED BY SOILS ENGINEER.
- CONTRACTOR SHALL PROVIDE SHOP DRAWINGS FOR STEEL RAILINGS.

4 SECTION A - a
 L2.01 CONCRETE STEPS / RAILING SECTION NTS

FOR APPROVAL ONLY

| no. | date | revision |
|-----|-----------|------------------------------|
| 3. | FEB.29/24 | PER CITY COMMENTS (2) |
| 2. | NOV.28/23 | PER CITY COMMENTS (1) |
| 1. | AUG.31/23 | ISSUE FOR SITE PLAN APPROVAL |

North Arrow

Stamp

Contractor shall check and verify all dimensions on site and report all errors and/or omissions to the Consultant.
 Work to be done in accordance with all applicable codes and by-laws.
 Do not scale Drawing.
 This Drawing shall not be used for construction until signed by the Consultant.
 Copyright reserved. This Drawing is the exclusive property of Levstek Consultants Inc. and shall not be used without consent.

Consultant

LEVSTEK CONSULTANTS
 LANDSCAPE ARCHITECTS

5871 Hugh Crescent - Ottawa - Ontario - K0A 2W8
 613 - 826 - 6518

Client

woodvale
 LANDSCAPE ARCHITECTS

Project

WOODVALE PENTECOSTAL CHURCH ADDITION
 PHASE 2
 205 GREENBANK ROAD

Drawing Title

LANDSCAPE DETAILS

| | | |
|----------|-------------|-------------|
| Drawn | Project No. | Drawing No. |
| Scale | 1199 | L2.01 |
| AS NOTED | | |