




BUILDING ELEVATION - NORTH 4  
1 : 250 B500.1

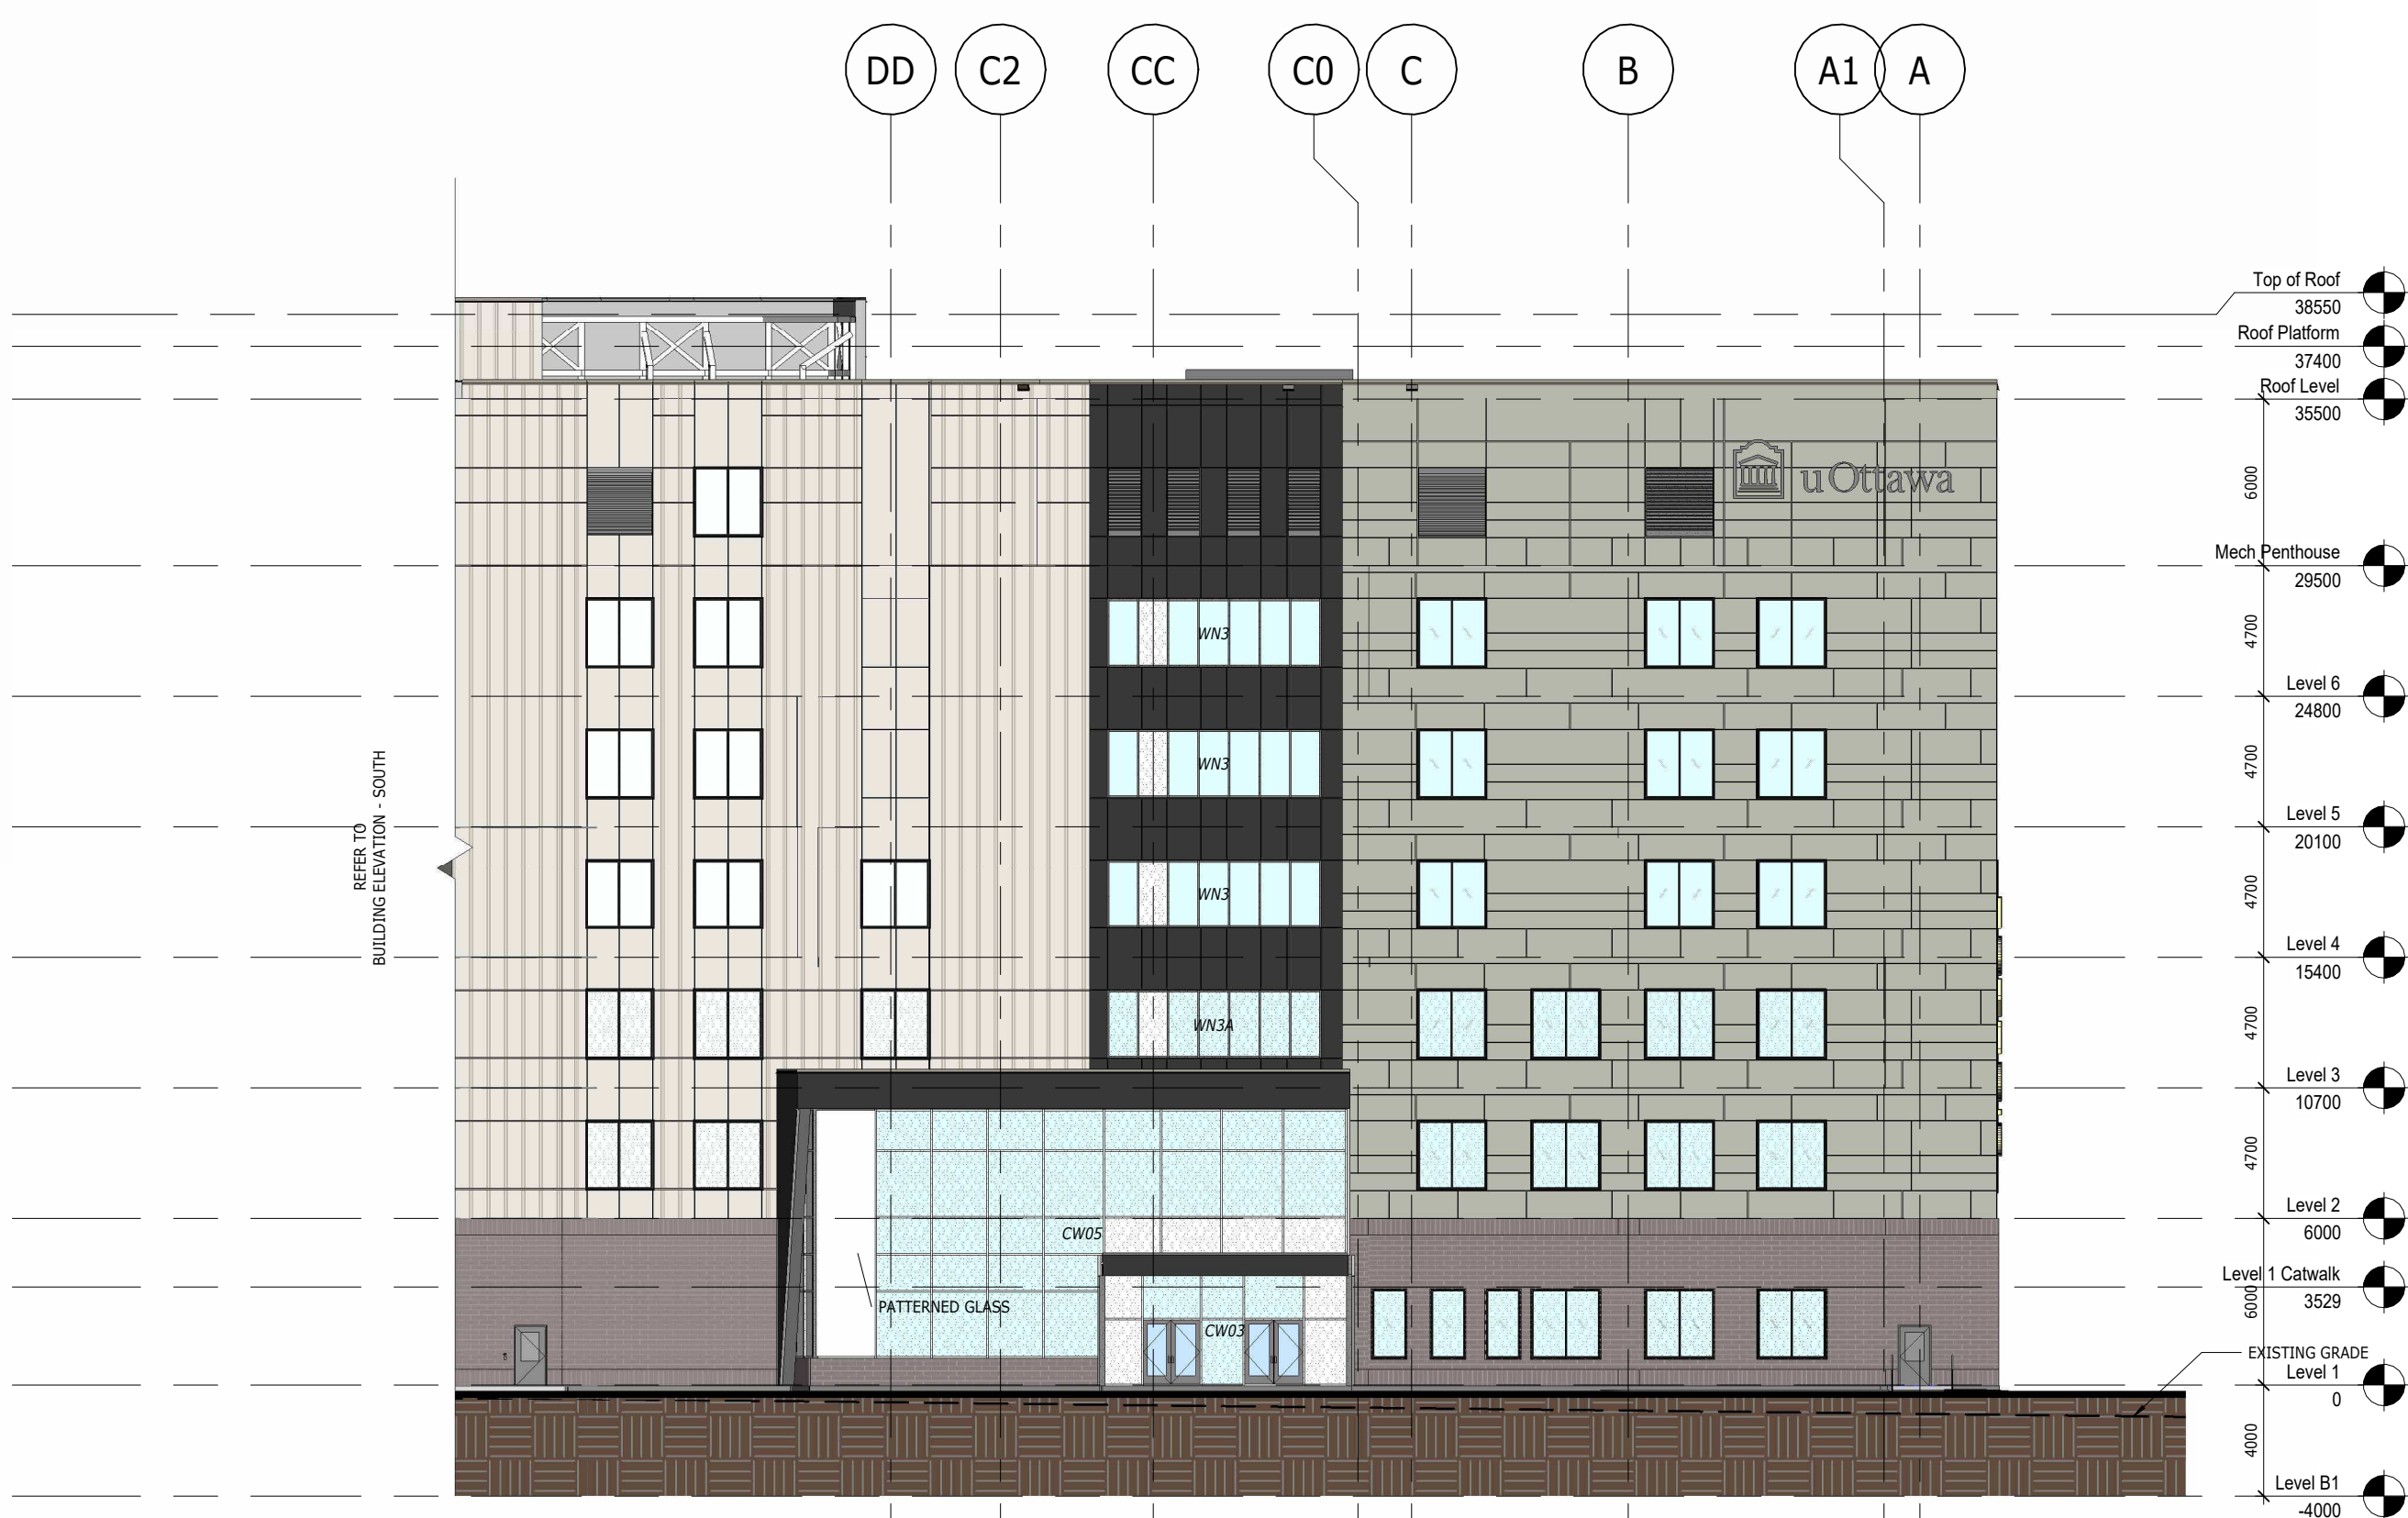


BUILDING ELEVATION - EAST 2  
1 : 250 B500.1

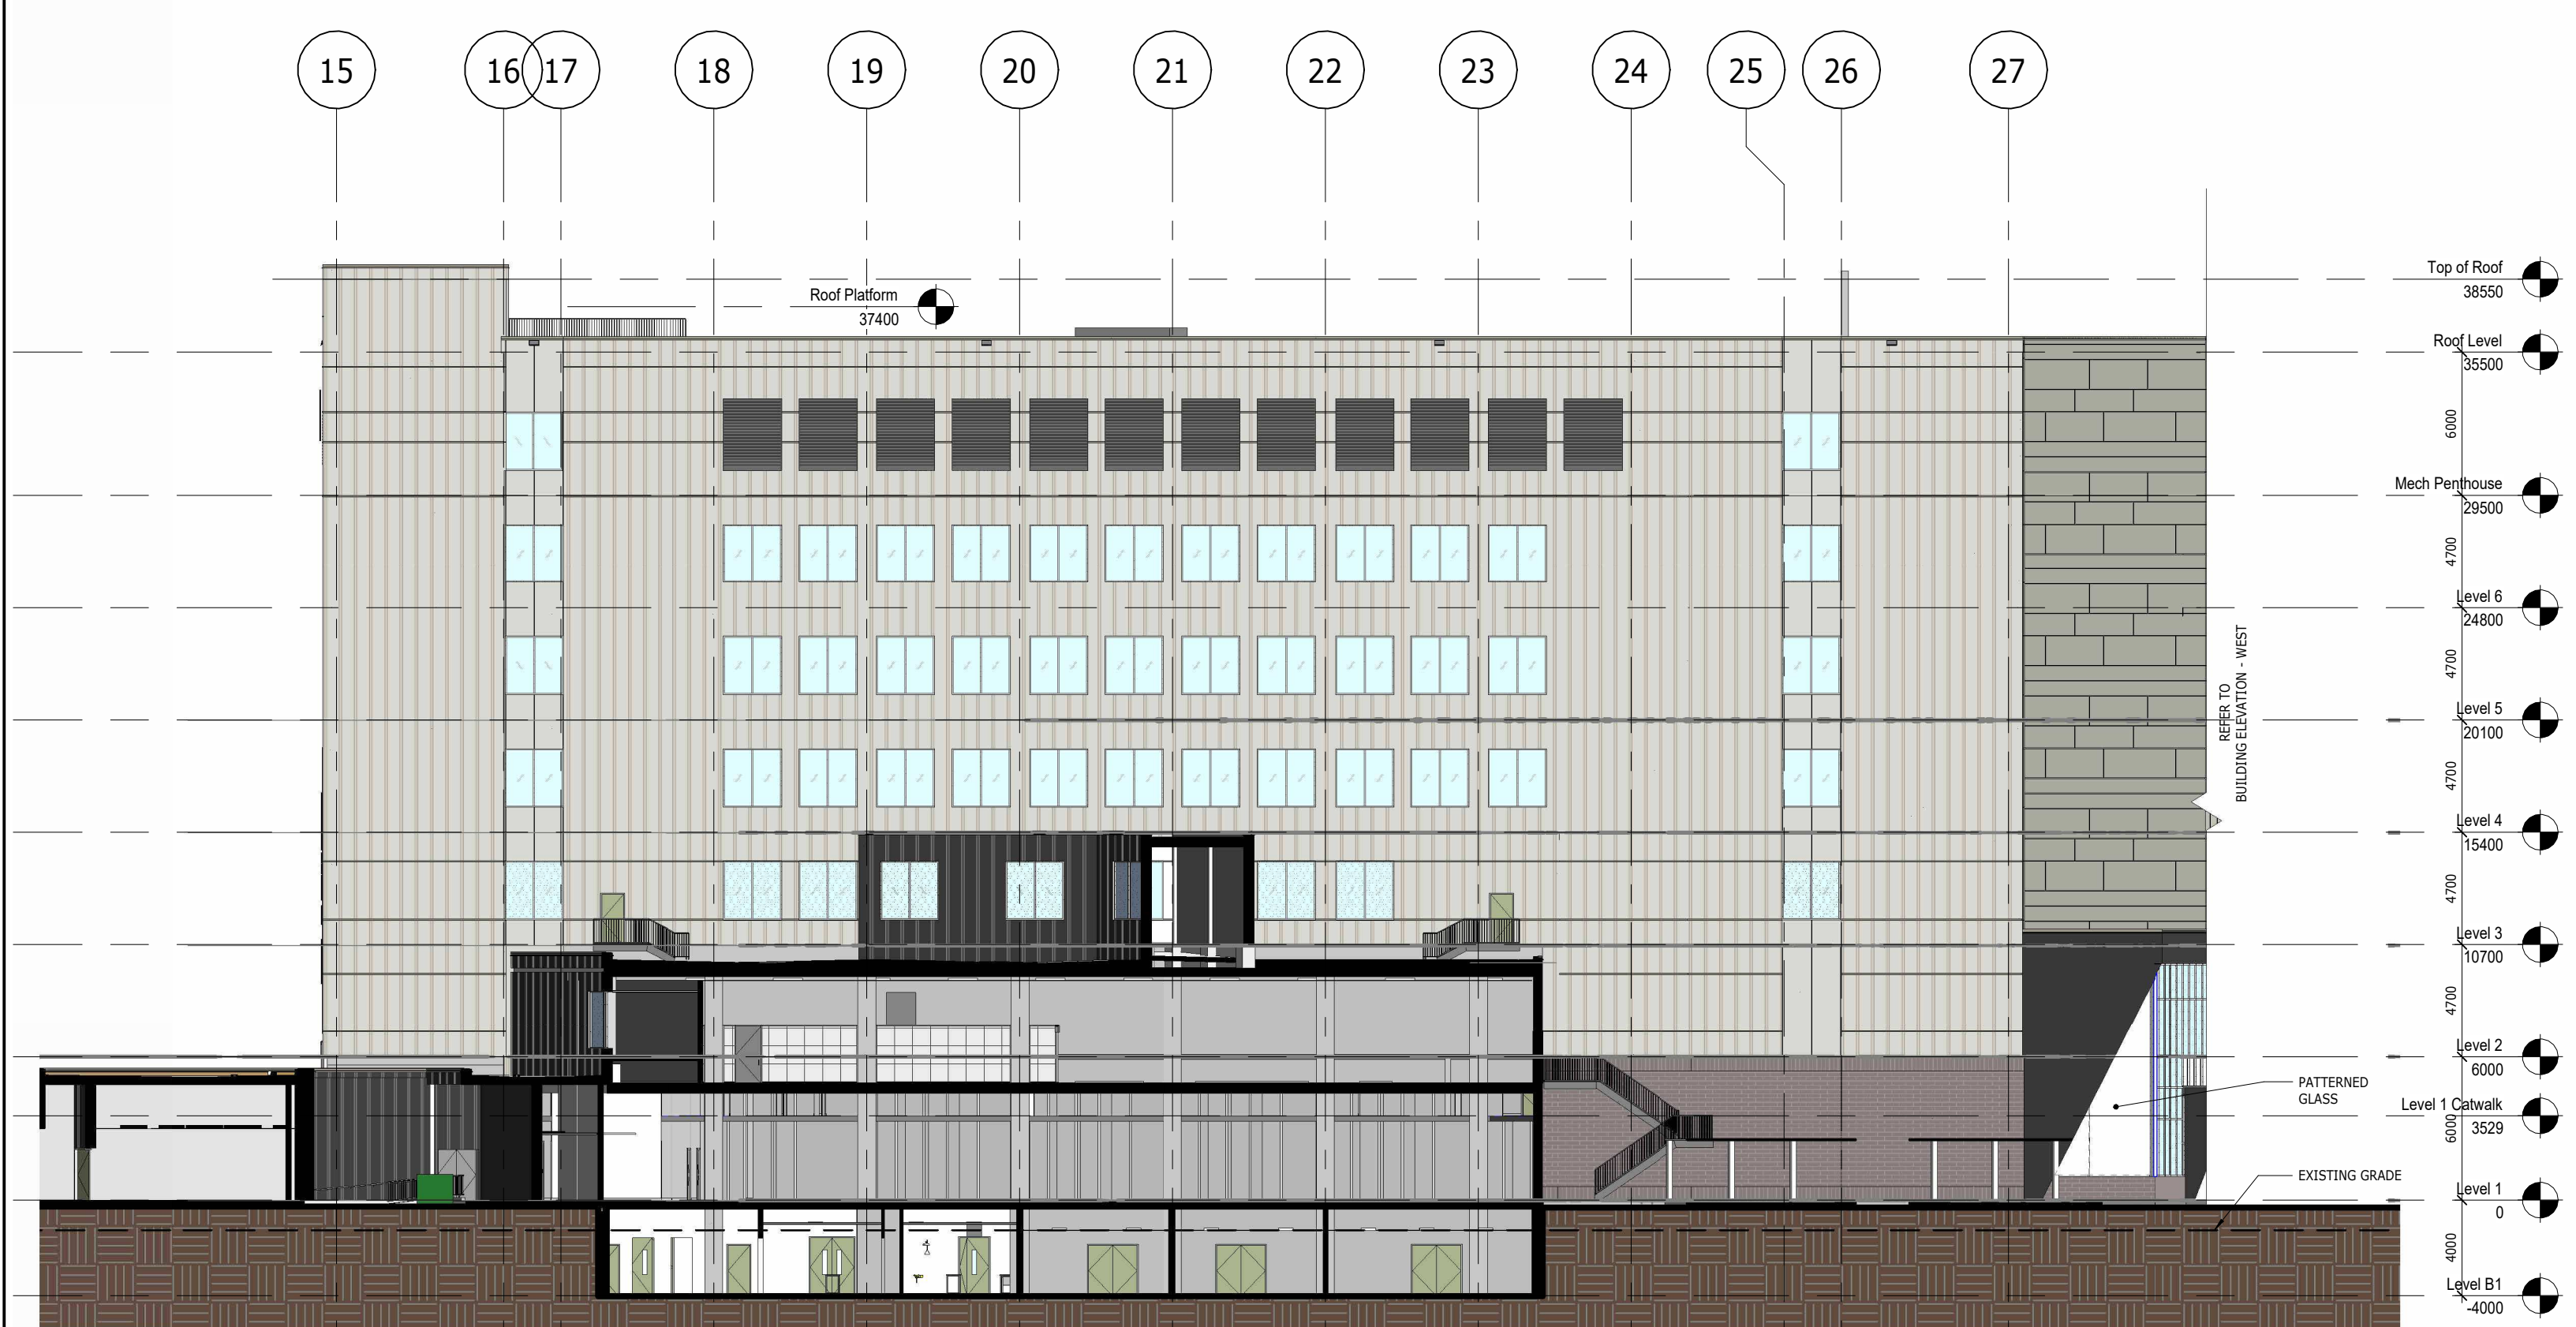


BUILDING ELEVATION - SOUTH 3  
1 : 250 B500.1

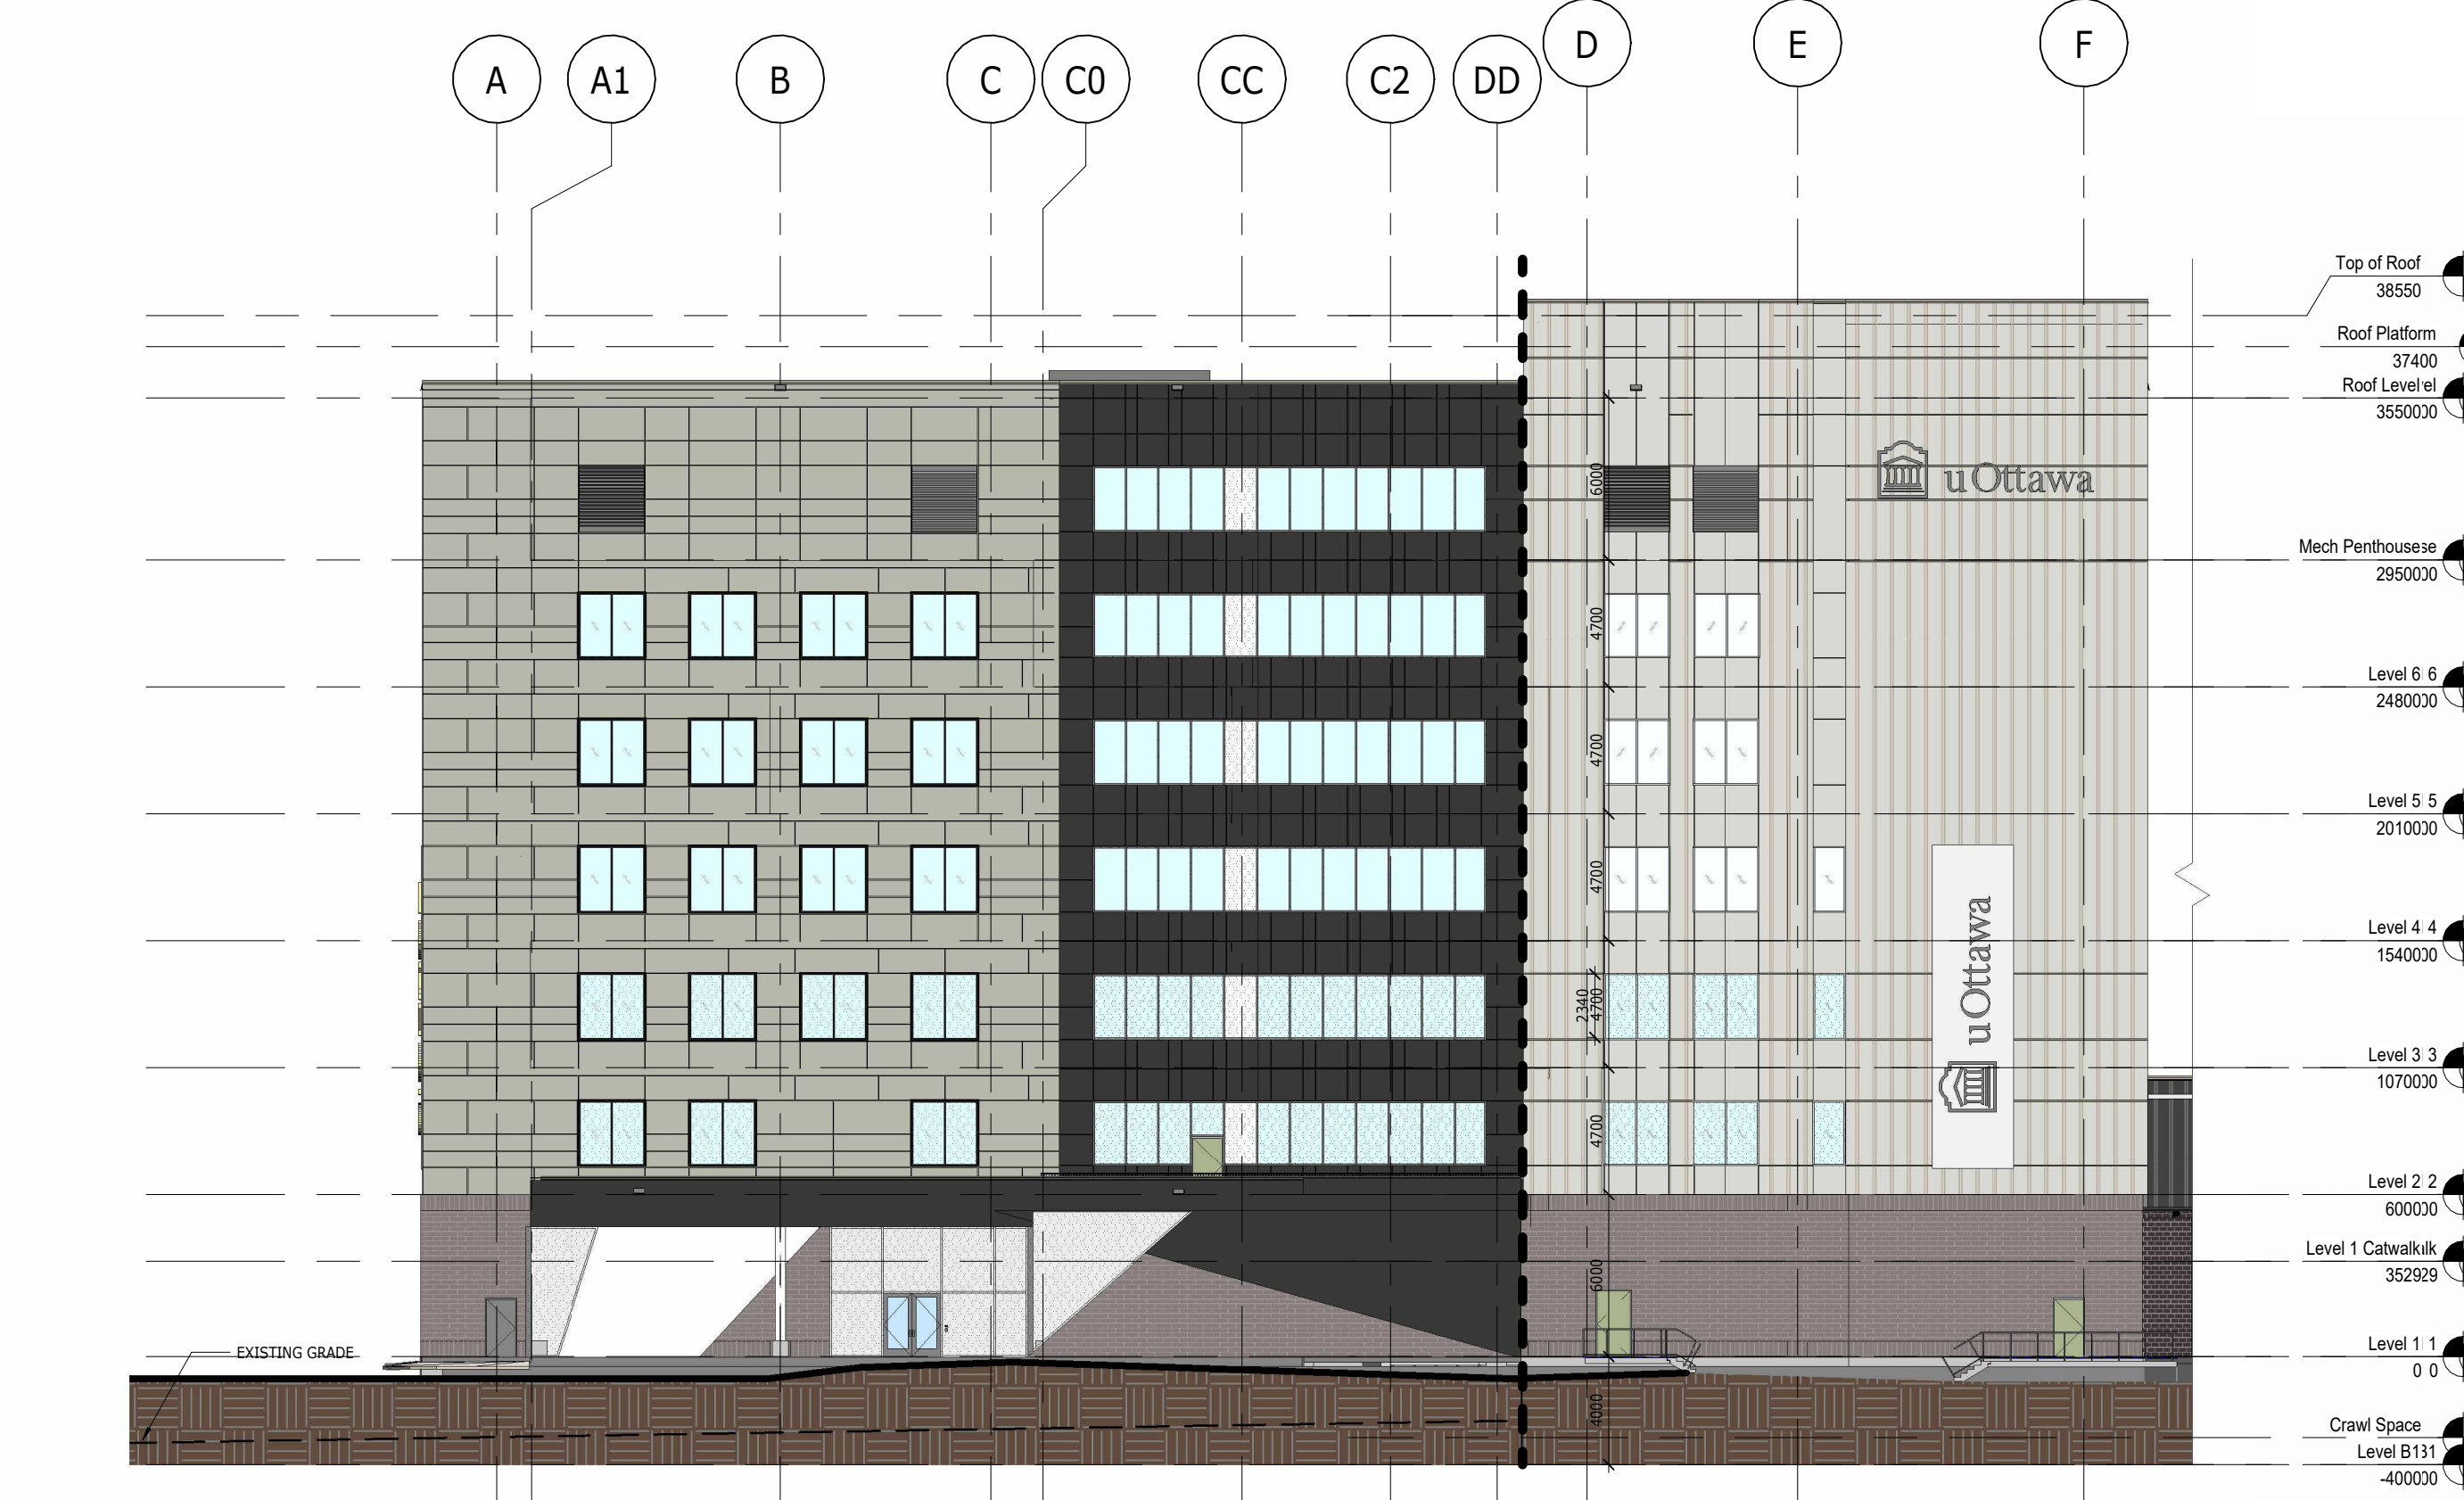


BUILDING ELEVATION - WEST 1  
1 : 250 B500.1

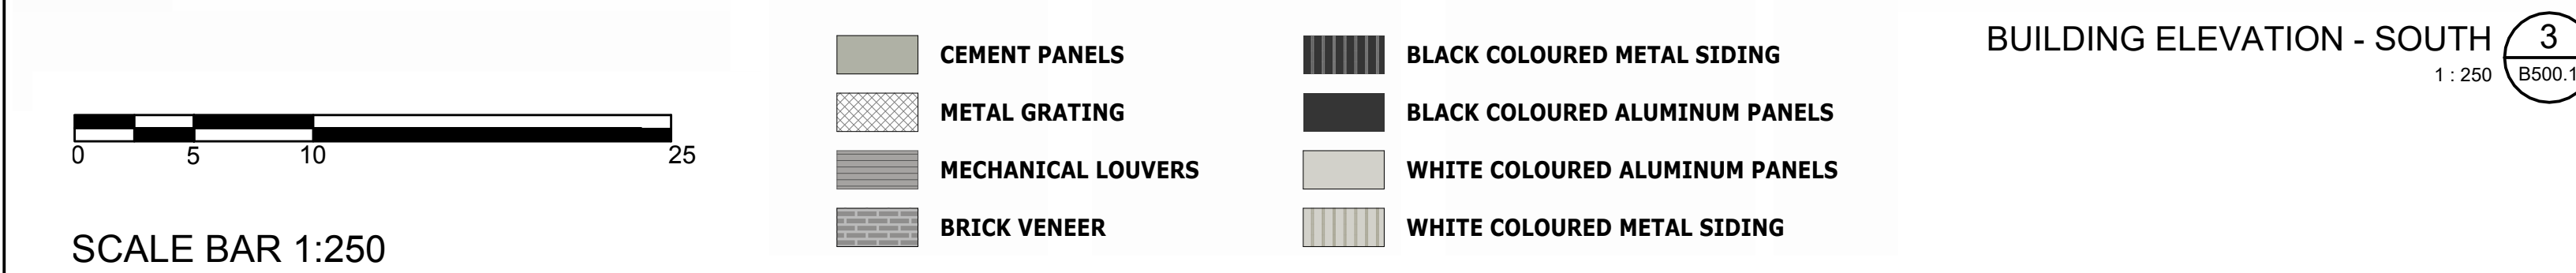

SCALE BAR 1:250

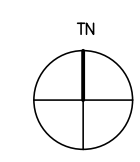



No.	Description	Date
4	ISSUED FOR ZBLA AND SPC SUBMISSION	04/18/24
3	ISSUED FOR SPA PHASE 3 RESUBMISSION	04/10/24
2	ISSUED FOR SPA PHASE 3 RESUBMISSION	02/28/24
1	ISSUED FOR REVISED SITE PLAN APPL.	02/22/24





Richard Wilson Huot  
ARCHITECT  
LICENCE 7392


All measurements are to be checked and verified on site by the contractor before proceeding with the work. Do not scale the drawings.





Owner:  UNIVERSITY OF OTTAWA  
451 SMYTH ROAD  
OTTAWA, ONTARIO, K1H 8M5  
TEL: 613-229-7104

Applicant:  PCL CONSTRUCTORS CANADA INC.  
49 AURIGA DRIVE  
NEEDHAM, ONTARIO, K2E 8A1  
TEL: 613-229-7104

Consultants:  WSP  
WSP  
611 QUEENSWAY DRIVE, SUITE 300  
OTTAWA, ONTARIO, K1H 9K2  
TEL: 613-229-7300

 FAIRHALL MOFFATT & WOODLAND LTD.  
600 TERRY FOX DRIVE  
OTTAWA, ONTARIO, K2L 4B9  
TEL: 613-591-1495

 CLELAND JARDINE  
580 TERRY FOX DRIVE  
KANATA, ONTARIO, K2L 4B9  
TEL: 613-591-1495

 MERRICK CANADA  
MERRICK  
580 TERRY FOX DRIVE  
KANATA, ONTARIO, K2L 4B9  
TEL: 613-592-5289

Project: ADVANCED MEDICAL RESEARCH CENTRE


Address: 451 SMYTH ROAD  
OTTAWA, ON K1H 8M5

Drawn By: Date: 04/18/2024  
Checked By: Scale: 1:250

Sheet Title: BUILDING ELEVATIONS  
Sheet Number: B500.1

AUTOMATICALLY GENERATED FROM PROJECT INFORMATION SYSTEM - PROJECT INFORMATION SYSTEM - PROJECT INFORMATION SYSTEM



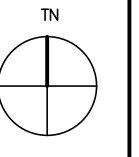

No.	Description	Date
4	ISSUED FOR ZBLA AND SPC SUBMISSION	04/18/24
3	ISSUED FOR SPA PHASE 3 RESUBMISSION	04/10/24
2	ISSUED FOR SPA PHASE 3 RESUBMISSION	02/28/24
1	ISSUED FOR REVISED SITE PLAN APPL.	01/22/24



All measurements are to be checked and verified on site by the contractor before proceeding with the work. Do not scale the drawings.

**PARKIN**

**Owner:**  
 UNIVERSITY OF OTTAWA  
 451 SMYTH ROAD  
 OTTAWA, ONTARIO, K1H 8M5  
 TEL: 613-229-7104

**Applicant:**  
 PCL CONSTRUCTORS CANADA INC.  
 49 AURIGA DRIVE  
 MERRICK, ONTARIO, K2E 8A1  
 TEL: 613-229-7104

**Consultants:**  
 WSP  
 2611 QUEENSWAY DRIVE, SUITE 300  
 OTTAWA, ONTARIO, K2B 9K2  
 TEL: 613-229-1300

FAIRHALL MOFFATT & WOODLAND LTD.  
 600 TERRY FOX DRIVE, SUITE 100  
 OTTAWA, ONTARIO, K2E 4B9  
 TEL: 613-591-1495

CLELAND JARDINE  
 580 TERRY FOX DRIVE  
 KANATA, ONTARIO, K2L 4B9  
 TEL: 613-591-1495

MERRICK CANADA  
 580 TERRY FOX DRIVE  
 KANATA, ONTARIO, K2L 4B9  
 TEL: 613-592-5389

**Project:**  
 ADVANCED MEDICAL RESEARCH CENTRE

**Address:**  
 451 SMYTH ROAD  
 OTTAWA, ON K1H 8M5

**Drawn By:** **Date:** 04/18/2024  
**Checked By:** **Scale:** 1:250

**Sheet Title:**  
 BUILDING ELEVATIONS S/R

**Sheet Number:**  
 B500.2



LOADING DOCKS - OVERALL ELEVATION Copy 2 1  
 1:250 B500.2

- |                    |                                |
|--------------------|--------------------------------|
| CEMENT PANELS      | BLACK COLOURED METAL SIDING    |
| METAL GRATING      | BLACK COLOURED ALUMINUM PANELS |
| MECHANICAL LOUVERS | WHITE COLOURED ALUMINUM PANELS |
| BRICK VENEER       | WHITE COLOURED METAL SIDING    |



SCALE BAR 1:250

P:\2024\451 SMYTH ROAD\0308-04-MERCK\graphics\sheet\working\facade\_elevations\LOADING DOCKS - OVERALL ELEVATION - SITE PLAN - PROPOSED\_FINAL.dwg  
 04/18/2024 10:00 AM  
 RICHARD WILSON HUOT