

1 VIEW AREA 1
L-200 1:200



- LEGEND**
- PROPERTY LINE
 - SETBACK LIMIT (7.5m @ INTERIOR SIDE LOT)
 - LIMIT OF EXCAVATION
 - IDENTIFICATION NUMBER FOR INVENTORIED TREE WITHIN APPLICANT PROPERTY. REFER TO TREE CONSERVATION REPORT
- PLANTING**
- PROPOSED TREES - DETAIL 1/L401
 - EXISTING TREES TO REMAIN - REFER TO TREE CONSERVATION REPORT
 - TREE PROTECTION FENCE - REFER TO TREE CONSERVATION REPORT
 - LOW-MAINTENANCE SEEDING/WILDLLOWER MIX - REFER TO ARCHITECTURE SITE PLAN FOR LIMIT OF LANDSCAPE AREA
 - SODDING - REFER TO ARCHITECTURE SITE PLAN FOR LIMIT OF LANDSCAPE AREA
 - SHRUB AND GRASSES MASS PLANTING BED - DETAIL 3/L401 AND 4/L401
- PAVING**
- RIVERSTONE MAINTENANCE STRIP - DETAIL 2/L400
 - ASPHALT PAVING - REFER TO ARCHITECTURE SITE PLAN FOR LAYOUT
 - CAST IN PLACE CONCRETE PAVING - REFER TO ARCHITECTURE SITE PLAN FOR LAYOUT
- SITE FURNITURE**
- WASTE RECEPTACLE - DETAIL 3/L400
 - BENCH WITH ACCESSIBLE SPACE - C.I.P. CONCRETE PAD - DETAILS 1/L400 AND 5/L400
 - BIKE SHELTER WITH BIKE RACKS - REFER TO ARCHITECTURE

NO	DATE	DESCRIPTION	BY
6	24-04-18	ISSUED FOR ZBLA AND SPC	TM
5	24-04-10	ISSUED FOR PHASE 3 RE-SUBMISSION	TM
4	24-02-26	ISSUED FOR PHASE 3 RE-SUBMISSION	TM
3	23-12-01	ISSUED FOR SPA	TM
2	23-11-06	ISSUED FOR PRICING PROPOSAL	JC
1	23-10-12	ISSUED FOR CITY PRE-CONSULTATION	JC




CLIENTS:
**UNIVERSITY OF OTTAWA
PCL CONSTRUCTION**

PROJECT TITLE:
**ADVANCED MEDICAL
RESEARCH CENTRE**

SITE ADDRESS:
451 SMYTH ROAD, OTTAWA, ONTARIO

DRAWING TITLE:
LAYOUT PLAN

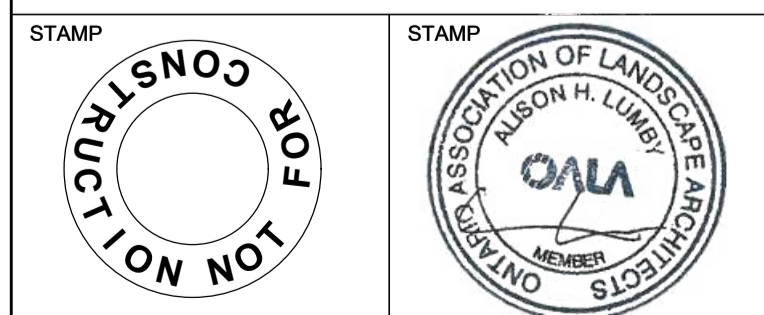

DESIGNED JC	DRAWN JC	CHECKED AL
SCALE 1:500		DATE NOVEMBER 2023
PROJECT NUMBER CA0009956.0165-CA		DWG. NUMBER L-200

