

- LEGEND**
- PROPERTY LINE
  - SETBACK LIMIT (7.5m @ INTERIOR SIDE LOT)
  - LIMIT OF EXCAVATION
  - IDENTIFICATION NUMBER FOR INVENTORIED TREE WITHIN APPLICANT PROPERTY. REFER TO TREE CONSERVATION REPORT
- PLANTING**
- PROPOSED TREES - DETAIL 1/L401
  - EXISTING TREES TO REMAIN - REFER TO TREE CONSERVATION REPORT
  - TREE PROTECTION FENCE - REFER TO TREE CONSERVATION REPORT
  - LOW-MAINTENANCE SEEDING/WILDLOWER MIX - REFER TO ARCHITECTURE SITE PLAN FOR LIMIT OF LANDSCAPE AREA
  - SODDING - REFER TO ARCHITECTURE SITE PLAN FOR LIMIT OF LANDSCAPE AREA
  - SHRUB AND GRASSES MASS PLANTING BED - DETAIL 3/L401 AND 4/L401
- PAVING**
- RIVERSTONE MAINTENANCE STRIP - DETAIL 2/L400
  - ASPHALT PAVING - REFER TO ARCHITECTURE SITE PLAN FOR LAYOUT
  - CAST IN PLACE CONCRETE PAVING - REFER TO ARCHITECTURE SITE PLAN FOR LAYOUT
- SITE FURNITURE**
- WASTE RECEPTACLE - DETAIL 3/L400
  - BENCH WITH ACCESSIBLE SPACE - C.I.P. CONCRETE PAD - DETAILS 1/L400 AND 5/L400
  - BIKE SHELTER WITH BIKE RACKS - REFER TO ARCHITECTURE

NO	DATE	DESCRIPTION	BY
6	24-04-18	ISSUED FOR ZBLA AND SPC	TM
5	24-04-10	ISSUED FOR PHASE 3 RE-SUBMISSION	TM
4	24-02-26	ISSUED FOR PHASE 3 RE-SUBMISSION	TM
3	23-12-01	ISSUED FOR SPA	TM
2	23-11-06	ISSUED FOR PRICING PROPOSAL	JC
1	23-10-12	ISSUED FOR CITY PRE-CONSULTATION	JC




**CLIENTS:**  
 UNIVERSITY OF OTTAWA  
 PCL CONSTRUCTION

**PROJECT TITLE:**  
 ADVANCED MEDICAL  
 RESEARCH CENTRE

**SITE ADDRESS:**  
 451 SMYTH ROAD, OTTAWA, ONTARIO

**DRAWING TITLE:**  
 LANDSCAPE PLAN

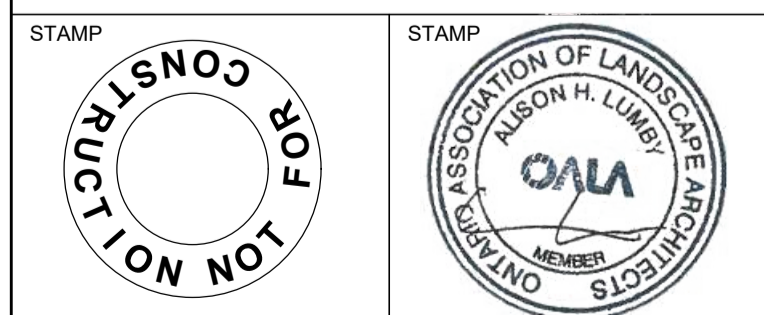

DESIGNED JC	DRAWN JC	CHECKED AL
SCALE 1:500	DATE NOVEMBER 2023	
PROJECT NUMBER CA0009956.0165-CA	DWG. NUMBER L-100	

