


AUTOPARK PRIVATE

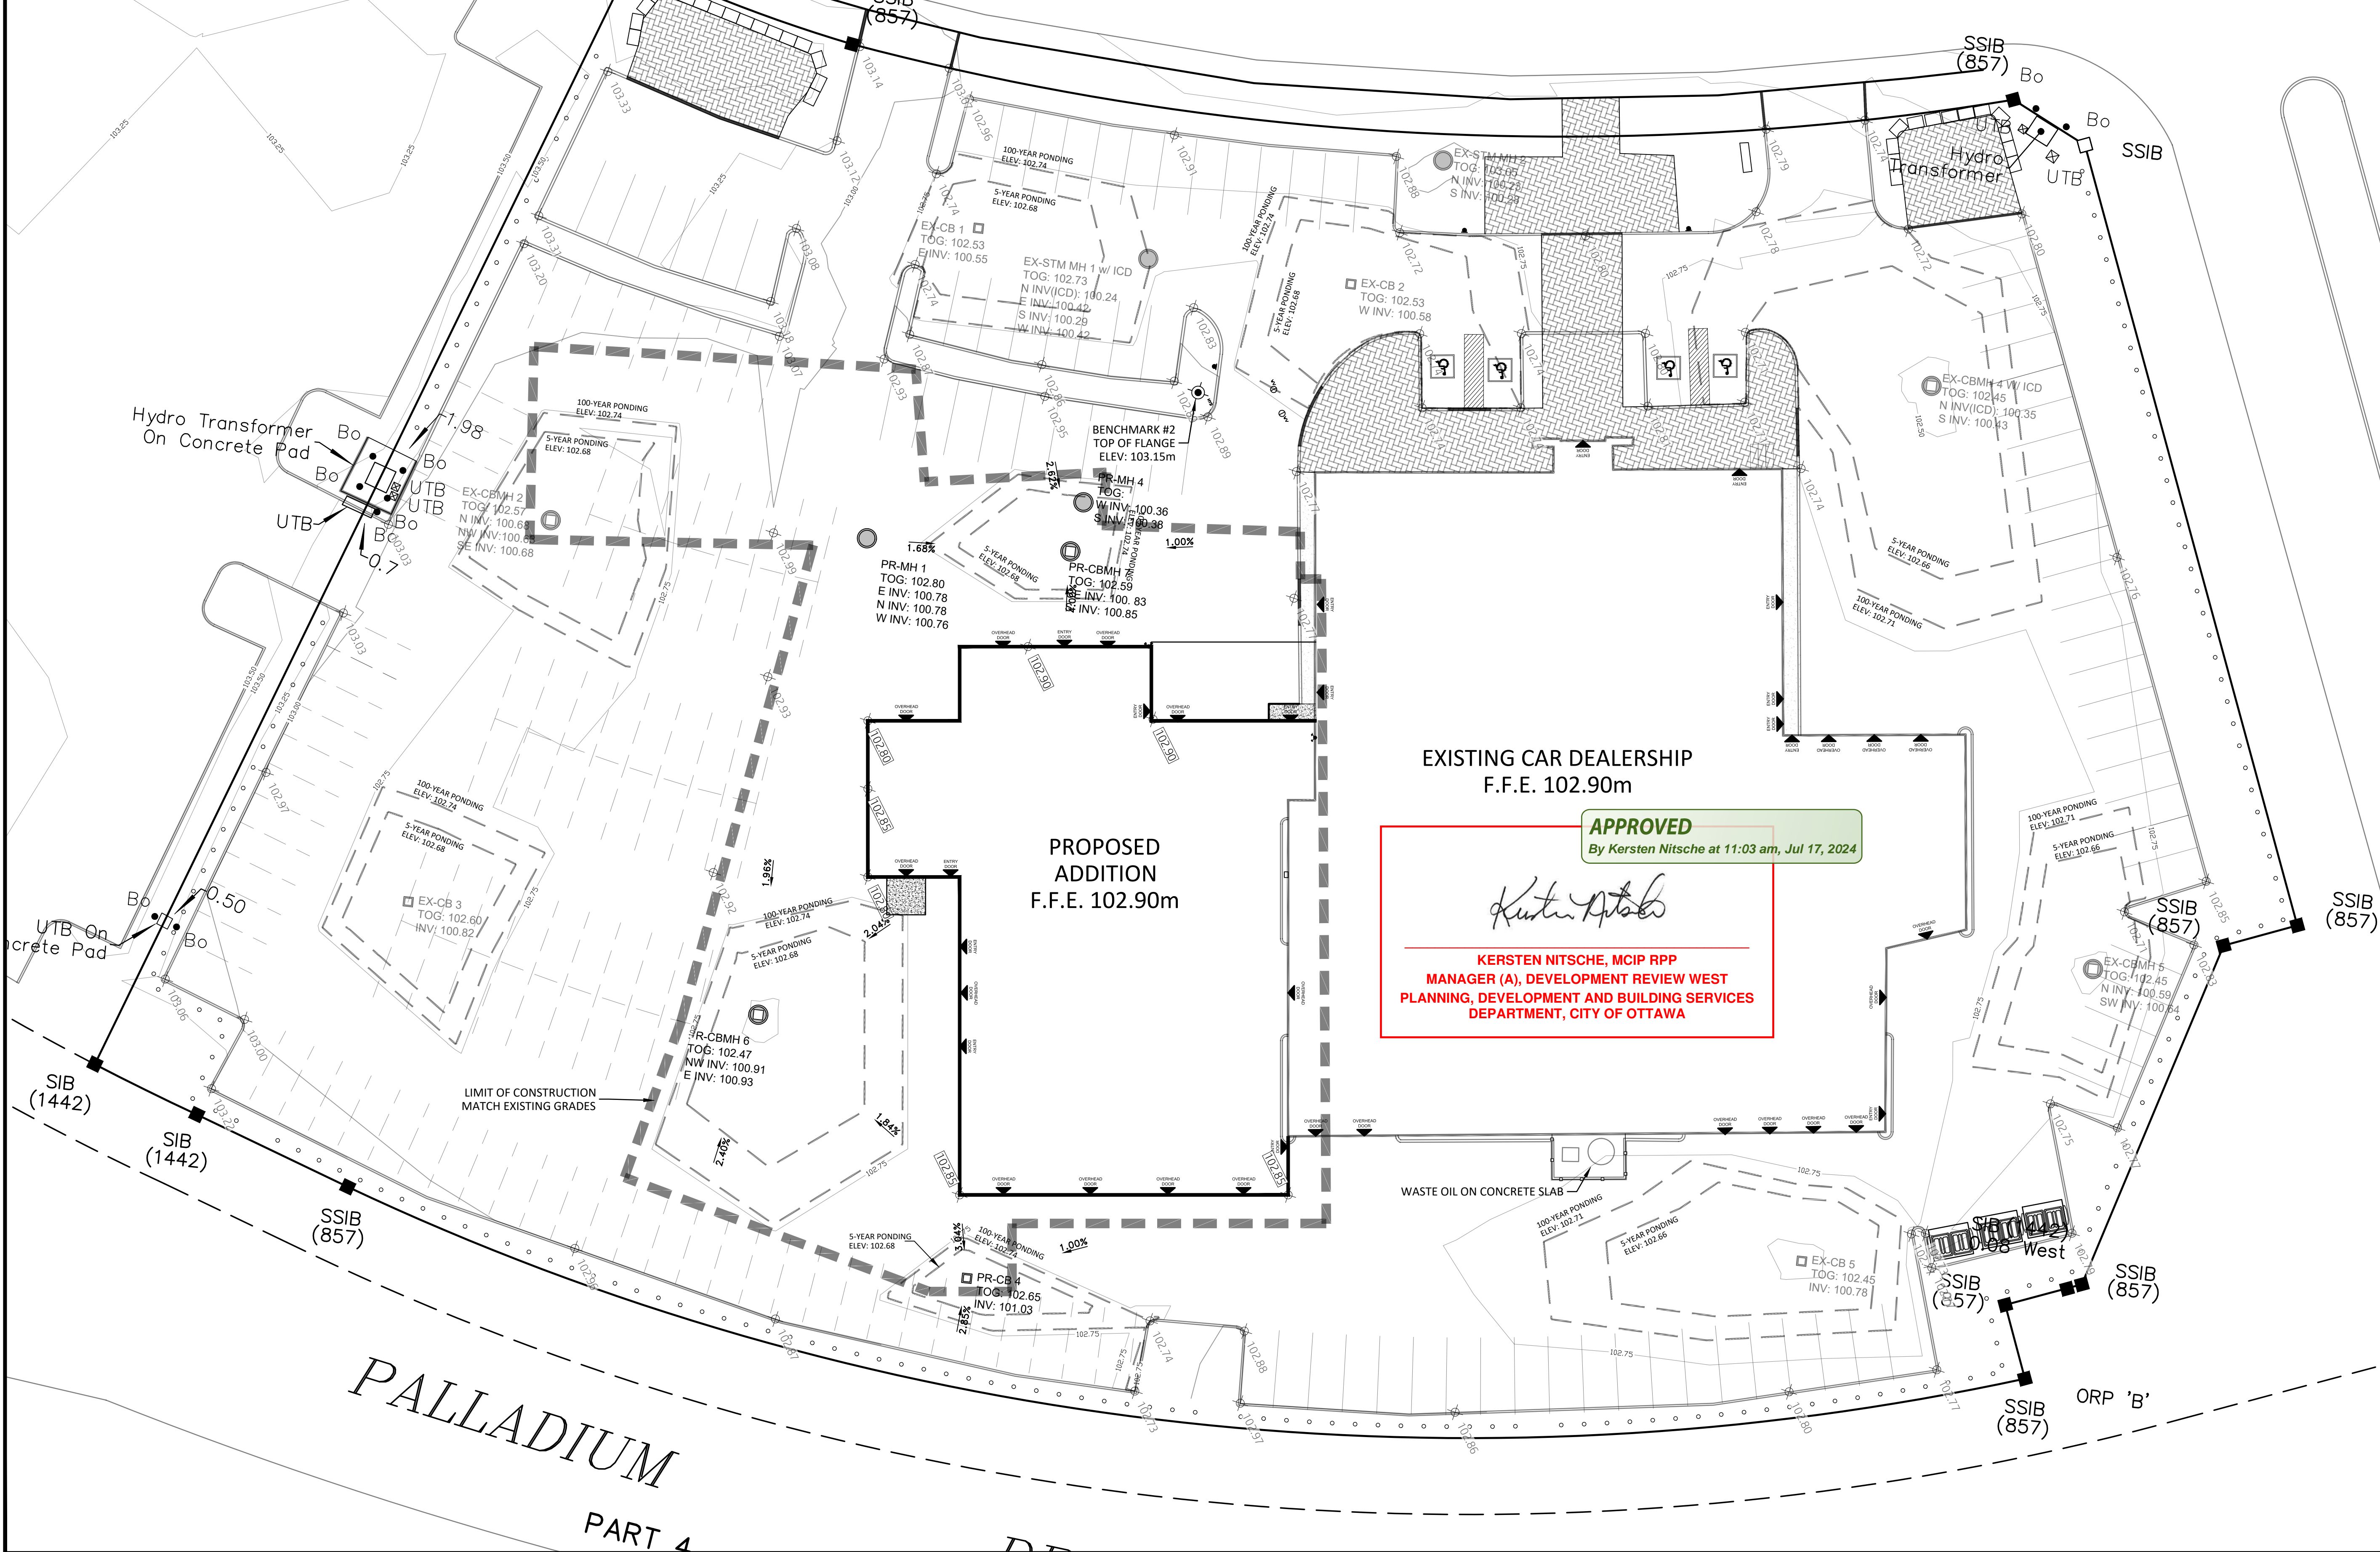

- ×XX.XX PROPOSED ELEVATION
- ×xx.xx EXISTING ELEVATION
- ×(TOG)XX.XX TOP OF GRATE ELEVATION
- ×(TC)XX.XX TOP OF CONCRETE / CURB
- ×(BC)XX.XX BOTTOM OF CONCRETE / CURB
- XX.XX— EXISTING MAJOR CONTOUR (1m)
- xx.xx— EXISTING MINOR CONTOUR (0.25m)

No.	DATE	REVISIONS	BY
3	03/14/24	REVISED AS PER COMMENTS	DF
2	11/07/23	REVISED AS PER COMMENTS	DF
1	07/05/23	ISSUED FOR SPA	DF

Project: CAPITAL DODGE BUILDING ADDITION
2500 PALLADIUM DRIVE #1200
KANATA, ON

Client: BUTLER AUTOMOTIVE GROUP

Drawing Title: LOT GRADING PLAN

	Client Project No: F1248	Date: 07/05/2023
	Designed By: J.L.	Drawn By: D.F.
		C-1

APPLICATION NUMBER: 14568 FILE NUMBER: D07-12-24-0029