
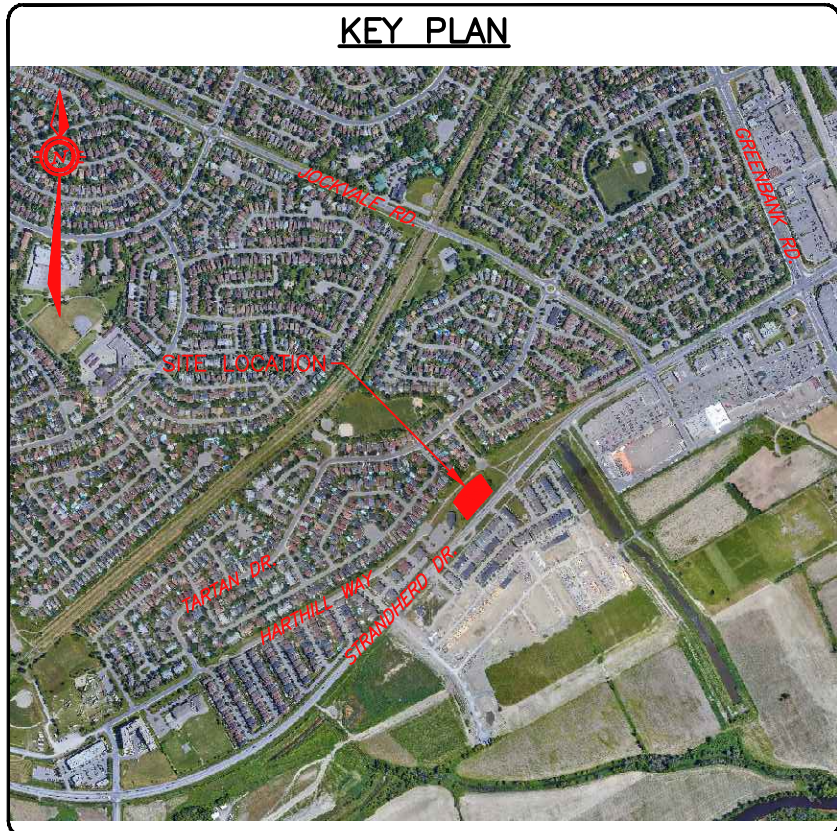


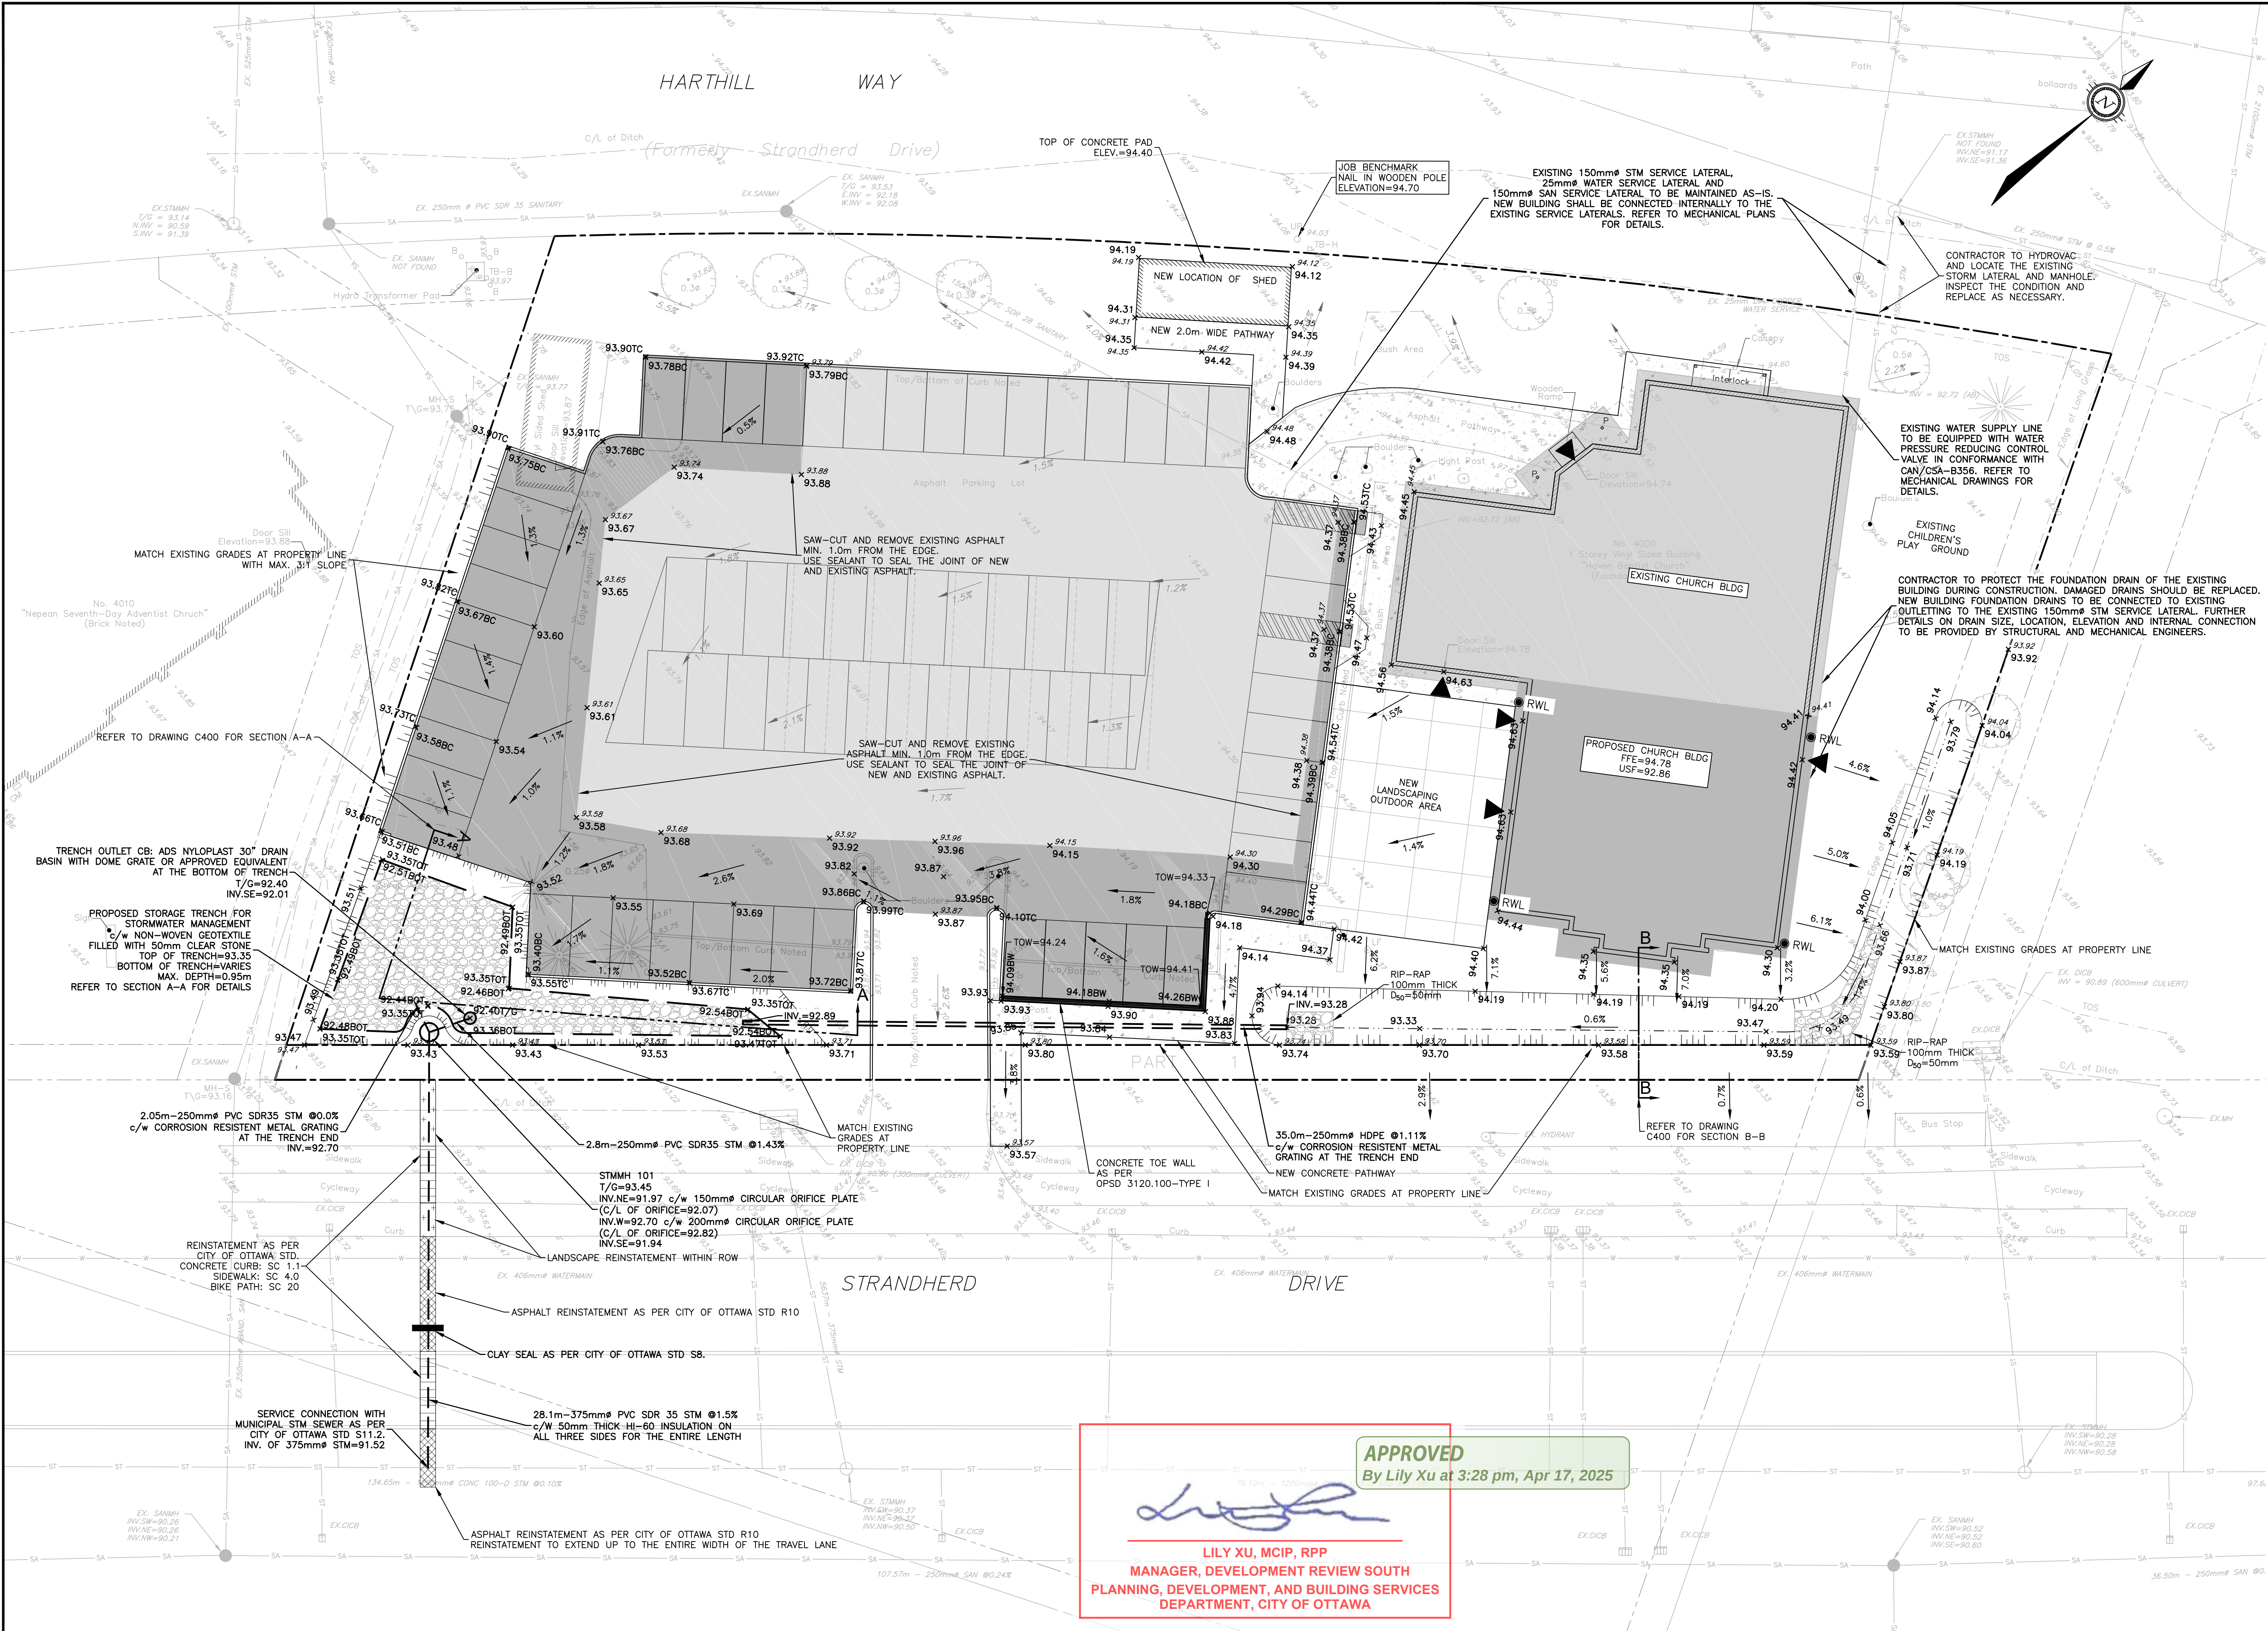

LEGEND

PROPERTY LINE
EX. ROAD/ALIGNMENT
EX. CHAINLINK FENCE
EX. BARRIER CURB (SC1.1)
EX. SIGN
EX. VEGETATION
EX. & OF DITCH
EX. TOP OF SLOPE
EX. EDGE OF ASPHALT
EX. CULVERT
EX. STORM SEWER
EX. STORM MANHOLE
EX. SANITARY SEWER
EX. SANITARY MANHOLE
EX. WATERMAIN
EX. WATER VALVE
EX. GROUND ELEVATION
EX. SLOPE
PROP. STORM SEWER
PROP. STORM MANHOLE
PROP. RAIN WATER LEADED
PROP. GROUND ELEVATION
PROP. SLOPE
PROP. GROUND ELEVATION
PROP. TOP OF CURB ELEVATION
PROP. BOTTOM OF CURB ELEVATION
PROP. TOP OF TRENCH ELEVATION
PROP. BOTTOM OF TRENCH ELEVATION
PROP. TOP OF GRATE ELEVATION
MATCH PROP. TO EX. ELEVATION
PROP. 3:1 TERRACING
PROP. 50MM# CLEAR STONE
PROP. SOFT LANDSCAPING
EX. ASPHALT TO REMAIN AS-IS
PROP. LIGHT DUTY ASPHALT
PROP. SWALE

PROPOSED LIGHT DUTY ASPHALT PAVEMENT COMPOSITION:
- ASPHALTIC CONCRETE (PG 58-34) - 65mm HL3/SP12.5 CAT C
- OPSS 1010 GRAN A BASE - 150mm
- OPSS 1010 GRAN B SUBBASE TYPE II - 300mm

CAUTION
THE POSITION OF ALL POLE LINES, CONDUITS, WATERMAINS, SEWERS AND OTHER UNDERGROUND AND OVERGROUND UTILITIES AND STRUCTURES IS NOT NECESSARILY SHOWN ON THE CONTRACT DRAWINGS, AND WHERE SHOWN, THE ACCURACY OF THE POSITION OF SUCH UTILITIES AND STRUCTURES IS NOT GUARANTEED. BEFORE STARTING WORK, DETERMINE THE EXACT LOCATION OF ALL SUCH UTILITIES AND STRUCTURES AND ASSUME ALL LIABILITY FOR DAMAGE TO THEM.

REV	REVISION DESCRIPTION	DATE	BY	APPD
6	REVISED PER CITY COMMENTS	14/04/25	AGJ	AJ
5	RE-ISSUED FOR SPA	20/03/25	AJ	AJ
4	RE-ISSUED FOR SPA	05/02/25	AJ	AJ
3	RE-ISSUED FOR SPA	01/04/24	AJ	AJ
2	RE-ISSUED FOR SPA	11/01/24	AJ	AA
1	ISSUED FOR SPA	26/07/23	AJ	AA

APPROVED
By Lily Xu at 3:28 pm, Apr 17, 2025

LILY XU, MCIP, RPP
MANAGER, DEVELOPMENT REVIEW SOUTH
PLANNING, DEVELOPMENT, AND BUILDING SERVICES
DEPARTMENT, CITY OF OTTAWA



DESIGNED BY
CHECKED BY
REVIEWED BY

HAVEN BAPTIST CHURCH
4000 STRANDHERD DRIVE
OTTAWA, ON. K2J 4R8

exp. Services Inc.
1-813-888-1880 / 1-613-225-7330
4000 Strandherd Drive, Unit 100
Ottawa, ON K2J 4R8
Canada
www.exp.com

BASEPLAN
DESIGN
CHECKED
CAD
PROJECT MANAGER
APPROVED

HAVEN BAPTIST CHURCH
4000 STRANDHERD Drive
OTTAWA, ONTARIO.

**SITE SERVICING, GRADING
AND DRAINAGE PLAN**

PROJECT No.
011-22029363-40
SURVEY BY
ADN
SURVEY DATE
DEC 10, 2018
DRAWING No.
C200