


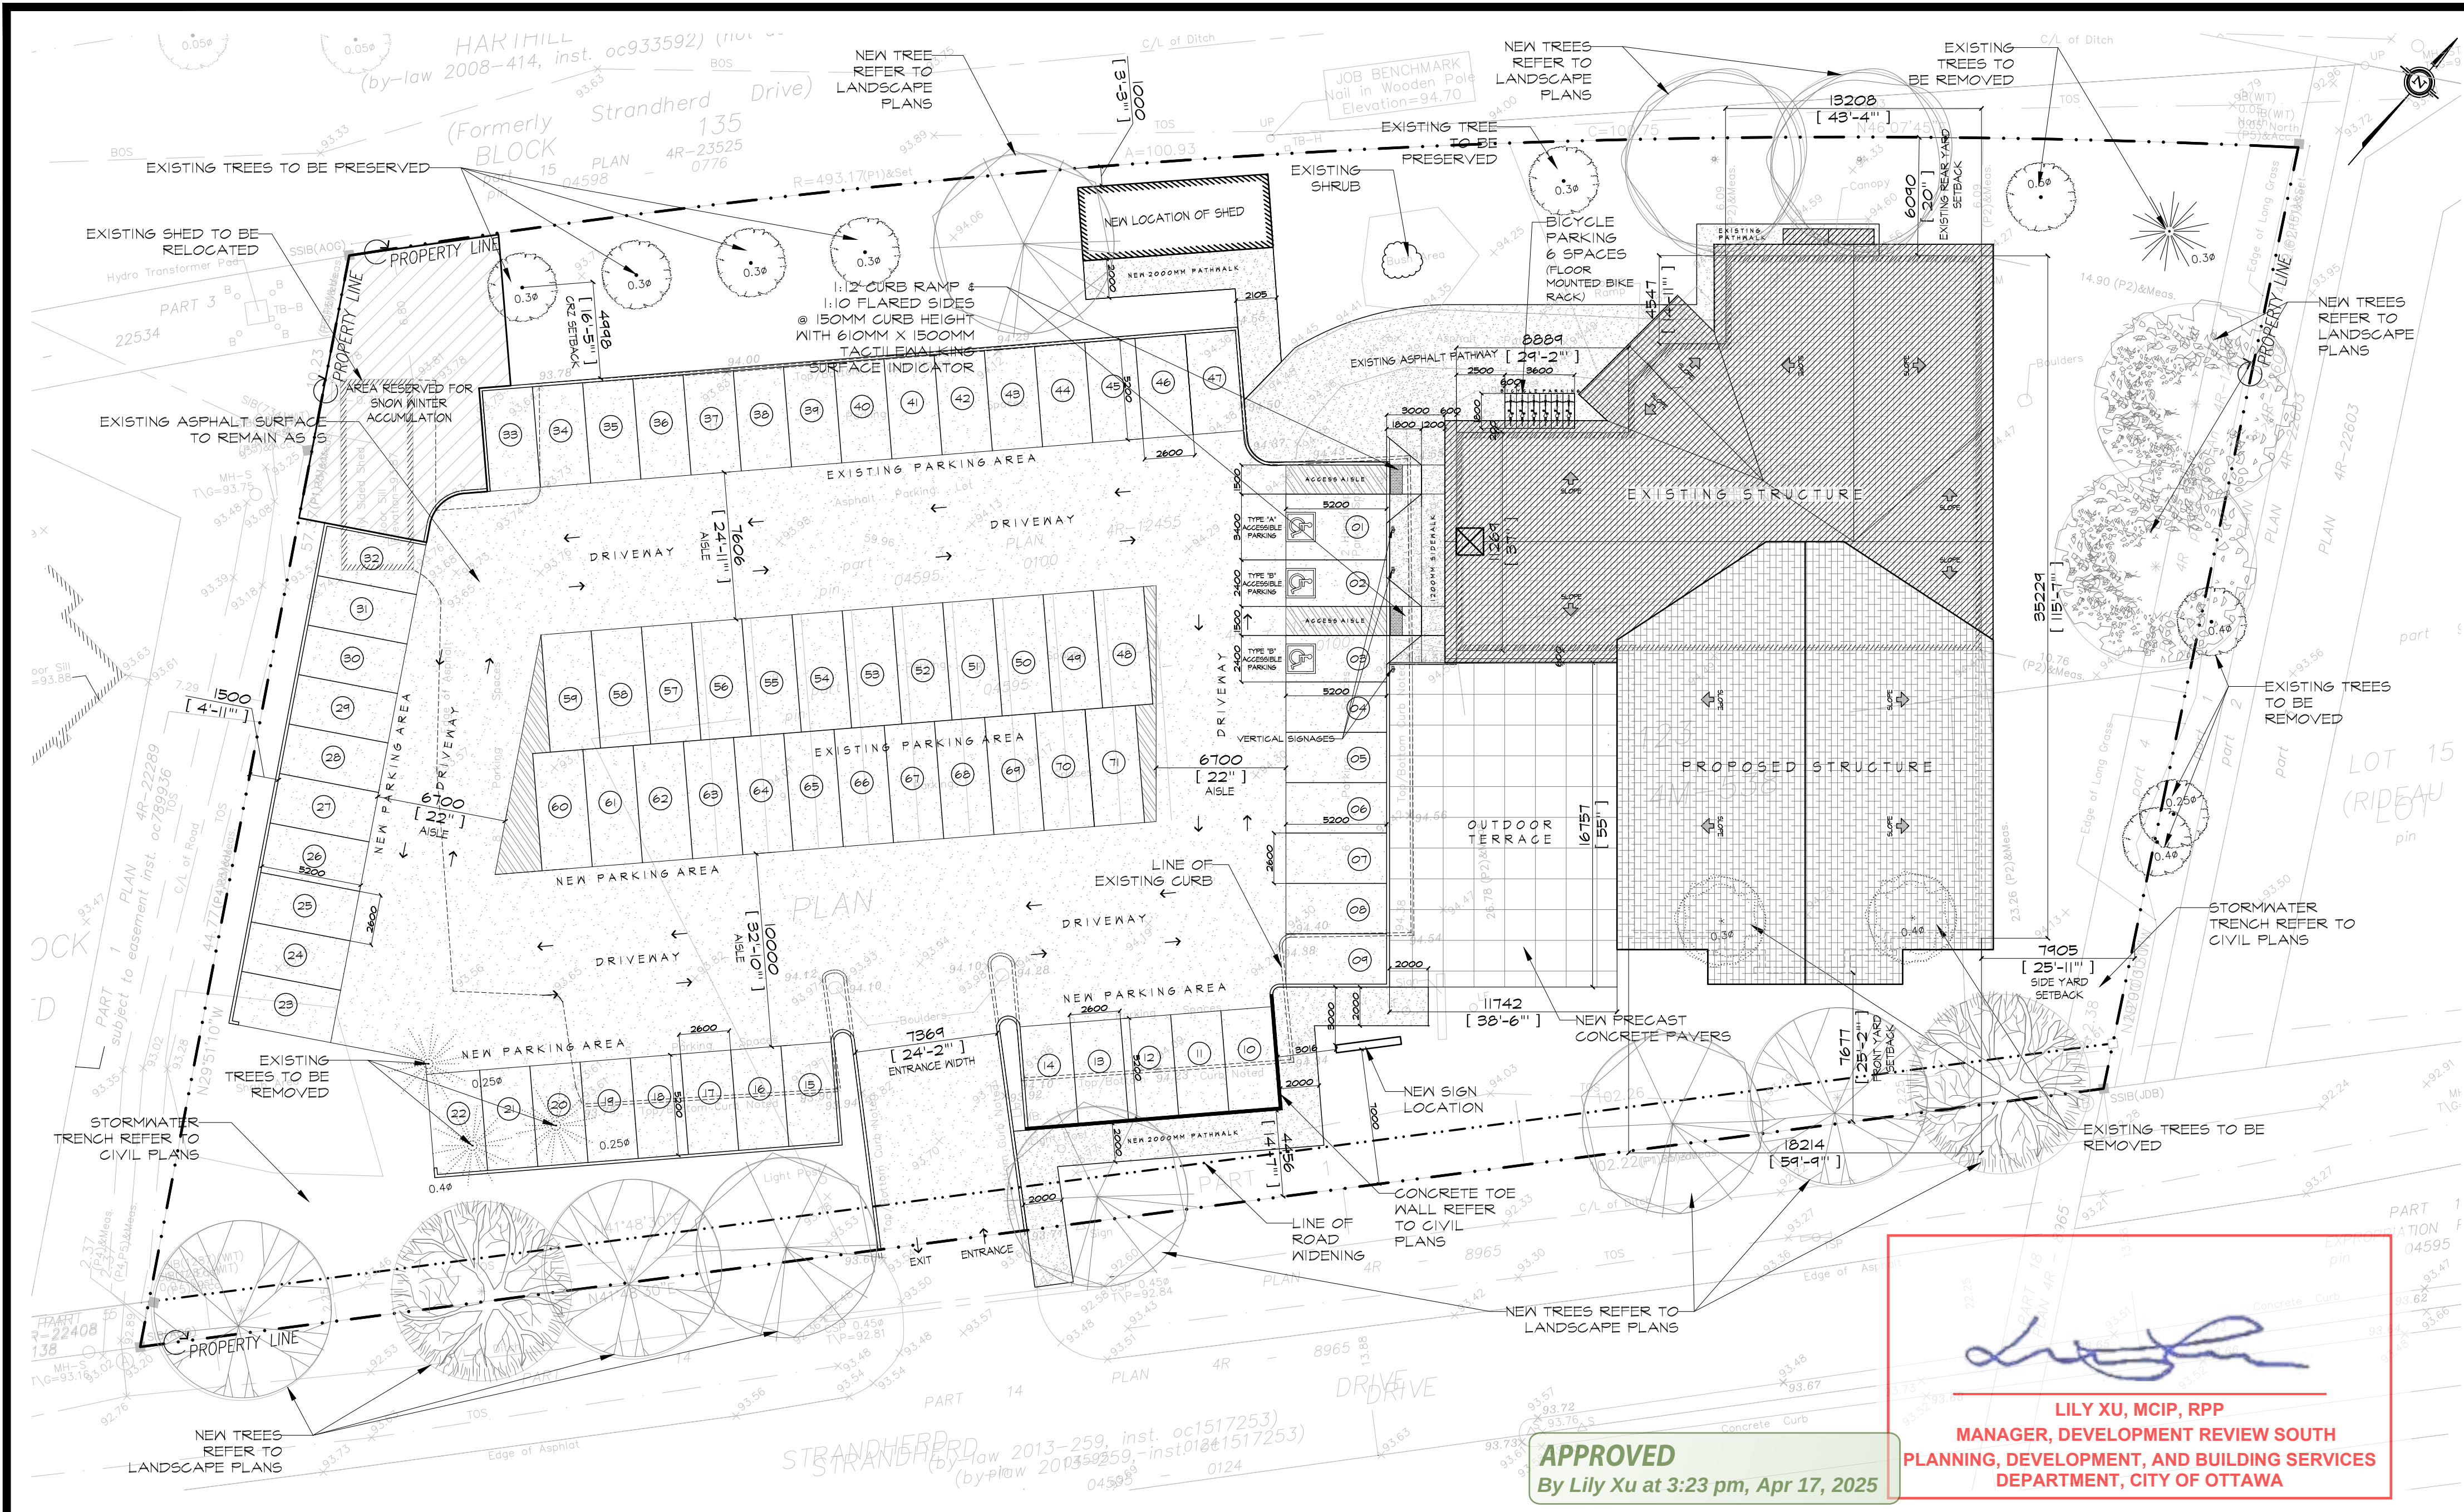

SURVEYOR'S REAL PROPERTY REPORT
PART 1 Plan of
PART OF BLOCK 123
REGISTERED PLAN 4M-538
CITY OF OTTAWA
Surveyed by Annis, O'Sullivan, Vollebakk Ltd.

Scale 1:250
DISTANCES SHOWN ON THIS PLAN ARE IN METRES AND CAN BE CONVERTED TO FEET BY DIVIDING BY 0.3048

Surveyor's Certificate
I CERTIFY THAT:
1. This survey and plan are correct and in accordance with the Survey Act, the Surveyors Act and the Land Titles Act and the regulations made under them.
2. The survey was completed on the 16th day of November, 2018.

PART 2
THIS PLAN MUST BE READ IN CONJUNCTION WITH
SURVEY REPORT DATED: December 10, 2018

ANNIS, O'SULLIVAN, VOLLEBEKK LTD. grants to
Haven Baptist Church (The Client), their solicitors,
mortgagees, and other related parties, permission to use original, signed, sealed
copies of the Surveyor's Real Property Report in transactions involving The Client.

Notes & Legend
Denotes Survey Monument Plotted
SMB Survey Monument Found
SB Standard Iron Bar
B Iron Bar
WIT Witness
ACOG Annis, O'Sullivan, Vollebakk Ltd.
MSS Messing
P1 Plan 4R-12455
P2 (ACOG) Plan April 10, 1997
P3 Plan 4R-22034
P4 Plan 4R-22408
M-H Maintenance Hole (Storm Sewer)
M-H Maintenance Hole (Sanitary)
M-H Maintenance Hole (Ball)
OW Overhead Wires
UT Utility Pole
T/G Top of Grade
G Gas Meter
B-B Bell Terminal Box
T-H Hydro Terminal Box
T-H Traffic Signal Pole
D Deciduous Tree
C Coniferous Tree
B Bolted
S Sign
M Mail Box
D Diameter
L Location of Elevations
L Location of Top of Curb Elevation
C Centreline
P Pillar
T Top of Pipe
CSP Corrugated Steel Pipe
TOS Top of Slope

THIS PLAN IS NOT VALID UNLESS
IT IS AN EMBOSSED ORIGINAL
COPY ISSUED BY THE SURVEYOR
In accordance with
Regulation 1029, Section 29 (3)

BEARINGS are grid, derived from The Northern Limit of Part 14 on Plan
4R-8865, shown to be N41°48'30"E and are referred to the Central
Meridian of MTM Zone 18 (7°30' West Longitude) NAD-83 (original).

ELEVATION NOTES
1. Elevations shown are geodetic and are referred to the CGVD28
geodetic datum.
2. It is the responsibility of the user of this information to verify that the job
benchmark has not been altered or disturbed and that its relative
elevation and description agrees with the information shown on this
drawing.

UTILITY NOTES
1. This drawing cannot be accepted as acknowledging all of the utilities
and it will be the responsibility of the user to contact the respective
utility authorities for confirmation.
2. Only visible surface utilities were located.
3. A field location of underground plant by the pertinent utility authority is
mandatory before any work involving breaking ground, probing,
excavating etc.

© Annis, O'Sullivan, Vollebakk Ltd. 2018. THIS PLAN IS PROTECTED BY COPYRIGHT.
ANNIS, O'SULLIVAN, VOLLEBEKK LTD.
14 Concourse Gate, Suite 300
Nepean, Ont. K2E 7S6
Phone: (613) 727-0850 Fax: (613) 727-1076
Email: info@annissurveyors.com

Notes & Legend
Denotes Survey Monument Plotted
SMB Survey Monument Found
SB Standard Iron Bar
B Iron Bar
WIT Witness
ACOG Annis, O'Sullivan, Vollebakk Ltd.
MSS Messing
P1 Plan 4R-12455
P2 (ACOG) Plan April 10, 1997
P3 Plan 4R-22034
P4 Plan 4R-22408
M-H Maintenance Hole (Storm Sewer)
M-H Maintenance Hole (Sanitary)
M-H Maintenance Hole (Ball)
OW Overhead Wires
UT Utility Pole
T/G Top of Grade
G Gas Meter
B-B Bell Terminal Box
T-H Hydro Terminal Box
T-H Traffic Signal Pole
D Deciduous Tree
C Coniferous Tree
B Bolted
S Sign
M Mail Box
D Diameter
L Location of Elevations
L Location of Top of Curb Elevation
C Centreline
P Pillar
T Top of Pipe
CSP Corrugated Steel Pipe
TOS Top of Slope

PLAN 4R-36532
Received and deposited
November 28th, 2024
Krystal Power
Representative for the
Land Registrar for the
Land Titles Division of
Ottawa-carleton (No.4)

SCHEDULE
PART BLOCK PLAN PIN AREA Sq.m
1 125 44-038 0458-0100 228.8

DISTANCES shown on this plan are ground distances and can be converted
to grid distances by multiplying by the combined scale factor of 0.999927.
Bearings are grid, derived from Can-Net 2016 Real Time Network GPS
Observations on reference points A and B, shown herein, having a
bearing of N41°48'30"E and are referenced to Specified Control Points
2019/01/13/28 and 2019/01/14/28, MTM Zone 18 (7°30' West Longitude)
NAD-83 (original).

Coordinates are derived from Can-Net 2016 Real Time Network GPS
Observations referenced to Specified Control Points 2019/01/13/28 and
2019/01/14/28, MTM Zone 18 (7°30' West Longitude) NAD-83 (original).
Coordinate values are to urban accuracy in accordance with O. Reg. 216/10.
- 1919/01/13/28 Northing: 500955.36 Easting: 340148.11
- 1919/01/14/28 Northing: 5007189.87 Easting: 322435.05
- 2019/01/13/28 Northing: 501407.77 Easting: 340148.11
- Point B Northing: 5014283.87 Easting: 340162.44
Caution: Coordinates cannot, in themselves, be used to establish corners
or boundaries shown on this plan.

Scale 1:250
The intended plot size of this plan is 762 mm in width by 610 mm in height
when plotted at a scale of 1:250.

Surveyor's Certificate
I CERTIFY THAT:
1. This survey and plan are correct and in accordance with the Survey
Act, the Surveyors Act and the Land Titles Act and the regulations
made under them.
2. The survey was completed on the 5th day of November, 2024.

November 22, 2024
Date
E.H. Hennevey
Ontario Land Surveyor
ANNIS, O'SULLIVAN, VOLLEBEKK LTD.
14 Concourse Gate, Suite 300
Nepean, Ont. K2E 7S6
Phone: (613) 727-0850 Fax: (613) 727-1076
Email: info@annissurveyors.com

This plan relates to AOLS Plan Submission form number: V-90406



ANGELO MATTIA SPADOLA
ARCHITECT
200-645 RUSSELL ROAD OTTAWA, ONTARIO K1G 4G5
T: 613.228.7190 F: 613.228.8690 ANGELOMSPADOLA@GMAIL.COM

1 PRESENTATION & APPROVAL 2022 04 01
2 ISSUED FOR CLIENTS APPROVAL 2022 04 05
3 ISSUED FOR CLIENTS APPROVAL 2022 04 12
4 ISSUED TO CIVIL ENGINEER 2022 04 27
5 ISSUED FOR CITY COMMENTS 2022 04 29
6 ISSUED FOR CLIENTS FINAL APPROVAL 2022 05 06
7 APPROVED DESIGN DRAWINGS 2022 05 10
8 ISSUED FOR CONSULTANT CO-ORDINATION DRWG. 2022 06 03
9 ISSUED TO CONSTRUCTION MANAGER 2022 06 27
10 ISSUED FOR BUILDING PERMIT 2022 07 15
11 ISSUED FOR CITY COMMENTS 2022 08 25
12 ISSUED FOR CITY COMMENTS 2023 03 01
13 ISSUED FOR SITE PLAN APPROVAL 2023 03 08
14 ISSUED FOR SITE PLAN APPROVAL (PHASE 3 PRE-CONSULTATION) 2023 10 31
15 ISSUED FOR SITE PLAN APPROVAL (PHASE 3 FINAL SUBMISSION) 2023 12 06
16 ISSUED FOR SITE PLAN APPROVAL (PHASE 3 FINAL SUBMISSION) 2024 03 28
17 REISSUED FOR BUILDING PERMIT APPLICATION AND REVISIONS 2024 05 09
18 ISSUED FOR SITE PLAN APPROVAL (PHASE 3 FINAL SUBMISSION) 2025 01 29
19 ISSUED FOR SITE PLAN APPROVAL (PHASE 3 FINAL SUBMISSION) 2025 02 18
20 ISSUED FOR SITE PLAN APPROVAL (PHASE 3 FINAL SUBMISSION) 2025 03 10
21 ISSUED FOR SITE PLAN APPROVAL (PHASE 3 FINAL SUBMISSION) 2025 03 26

GENERAL NOTES:
1. THE CONTRACTOR SHALL CHECK AND VERIFY ALL DIMENSIONS AND REPORT ALL ERRORS AND OMISSIONS TO THE ARCHITECT FOR HIS WRITTEN PERMISSION BEFORE PROCEEDING WITH THE WORK.
2. NOT FOR CONSTRUCTION UNLESS SIGNED BY THE ARCHITECT.
3. NOT TO BE SCALED OR REPRODUCED WITHOUT WRITTEN PERMISSION.

CONSULTANTS:
STRUCTURAL ENGINEERS:
DALY ENGINEERING INC.
Structural Design & Engineering
G1-300 Lett Street, Ottawa Ontario, K1R 0R8
Telephone: 705-816-5554 Email: info@dalyengineering.ca

MECHANICAL & ELECTRICAL:
B.A. DESIGN LIMITED
1470 Lagan Way, Unit 2, Ottawa Ontario
K1V 3S6

CIVIL & GEOTECH. INVESTIGATION:
EXP SERVICES INC.
100 - 2650 Queensview Drive Ottawa Ontario
K2B 8H6


LANDSCAPE & LANDSCAPE ARCHITECTURE:
FOTENN PLANNING + DESIGN
396 Cooper Street, Suite 300, Ottawa Ontario
K2P 2H7

HAVEN BAPTIST CHURCH
4000 Strandherd Drive, Nepean, Ontario K2J 4R8

SITE PLAN W/ SITE SURVEY PROJECT DATA

DATE: April 2022
SCALE:
PROJ. #: AMS/BC-22/06
DRAWN BY: EF. / VR.
CHECKED BY: AMS

SHEET NUMBER:
A0.2
REV. NO.
DATE :

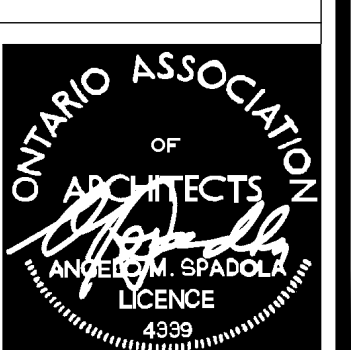

PLANNING
OF
ARCHITECTS
ANGELO MATTIA SPADOLA
LICENSE
4330