


01 NORTH ELEVATION  
A2.0 SCALE: 3/16" = 0'-0"



02 WEST ELEVATION  
A2.0 SCALE: 3/16" = 0'-0"

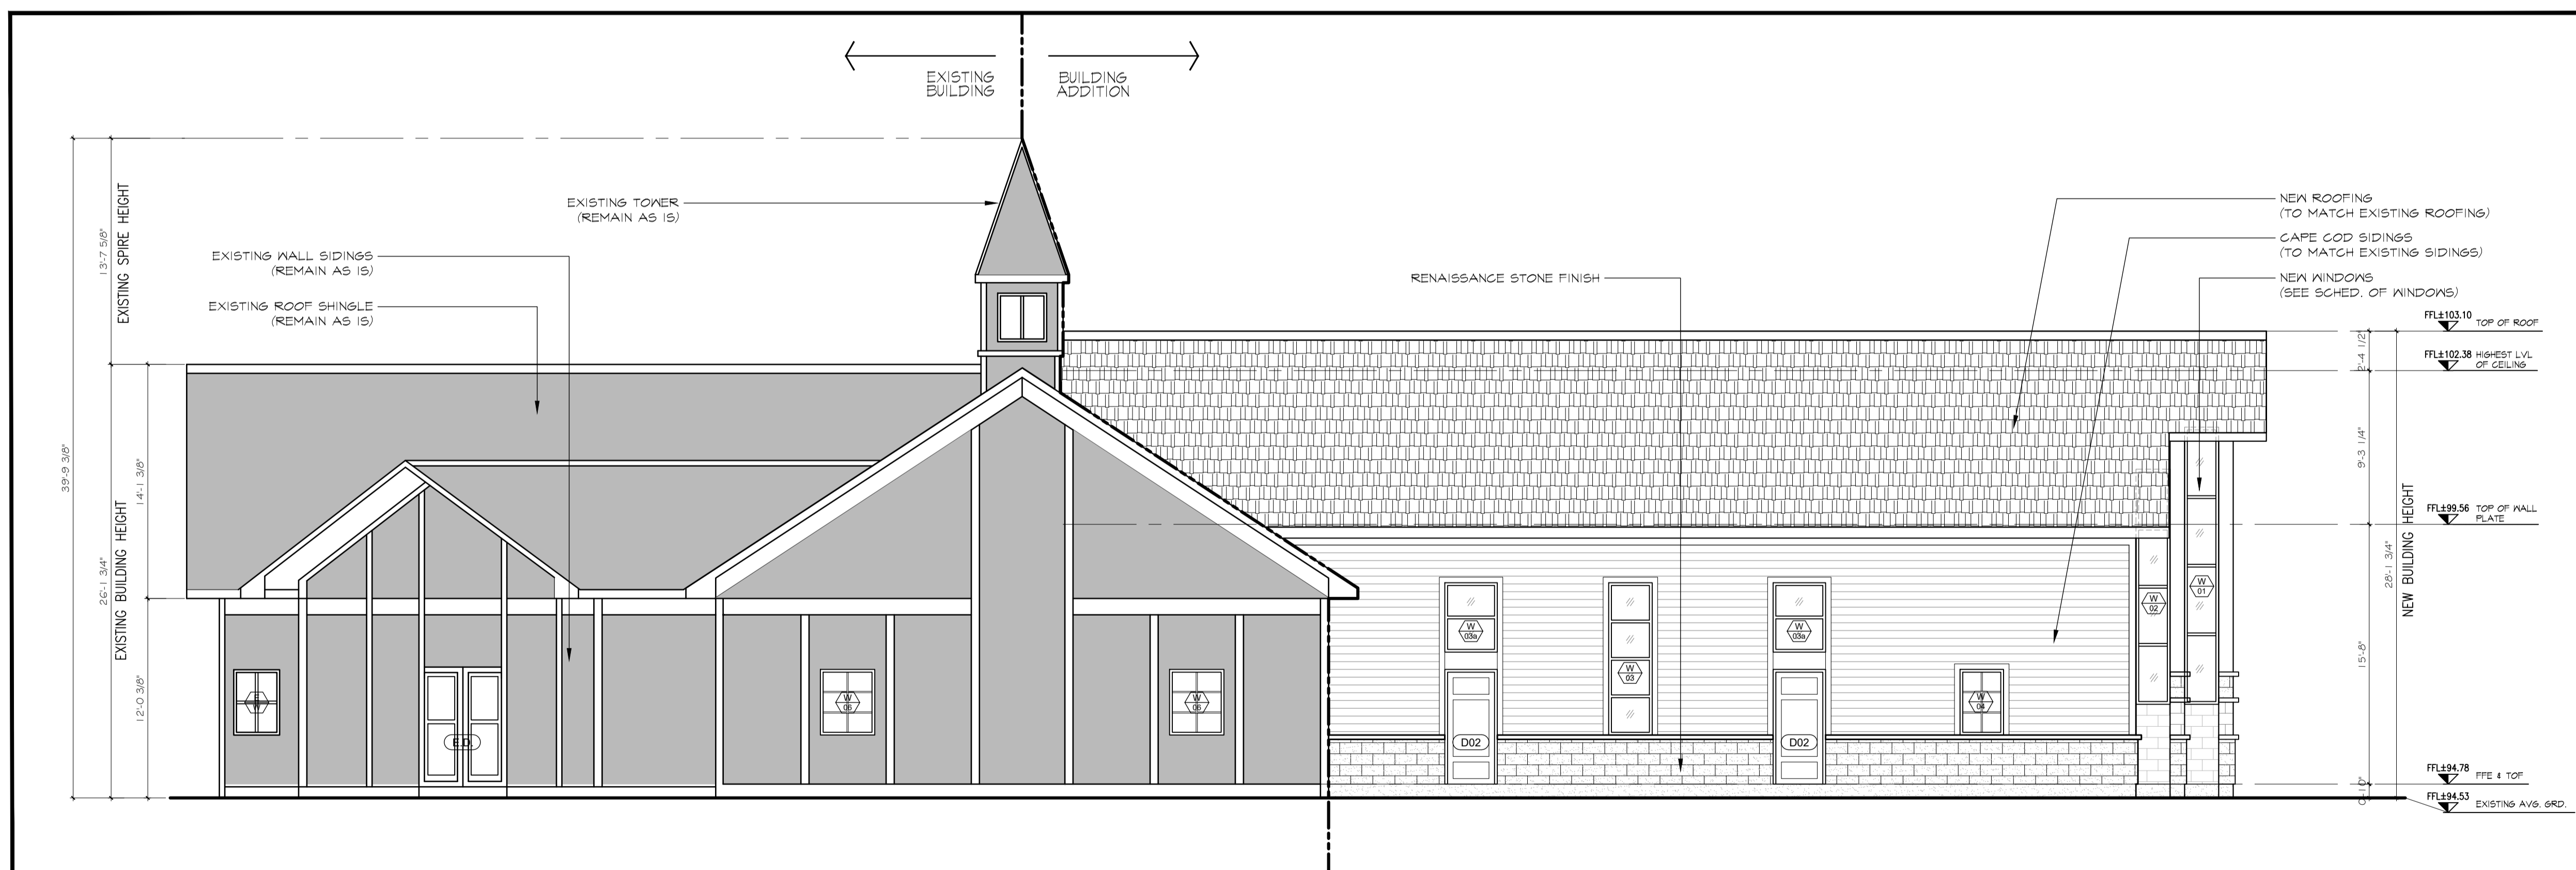

**ANGELO MATTIA SPADOLA**  
ARCHITECT

200-1645 RUSSELL ROAD OTTAWA, ONTARIO K1G 4G5  
T: 613.228.7190 F: 613.228.8690 ANGELOMSPADOLA@GMAIL.COM

1	PRESENTATION & APPROVAL	2022 04 01
2	ISSUED FOR CLIENTS APPROVAL	2022 04 05
3	ISSUED FOR CLIENTS APPROVAL	2022 04 12
4	ISSUED TO CIVIL ENGINEER	2022 04 27
5	ISSUED FOR CLIENTS APPROVAL	2022 04 29
6	ISSUED FOR CLIENTS FINAL APPROVAL	2022 05 06
7	APPROVED DESIGN DRAWINGS	2022 05 10
8	ISSUED FOR CONSULTANT CO-ORDINATION DRWG.	2022 06 03
9	ISSUED TO CONSTRUCTION MANAGER	2022 06 27
10	ISSUED FOR BUILDING PERMIT	2022 07 15
11	ISSUED FOR CITY COMMENTS	2022 08 25
12	ISSUED FOR CITY COMMENTS	2023 02 03
13	ISSUED FOR SITE PLAN APPROVAL	2023 03 08
14	ISSUED FOR SITE PLAN APPROVAL (PHASE 3 PRE-CONSULTATION)	2023 10 31
15	ISSUED FOR SITE PLAN APPROVAL (PHASE 3 FINAL SUBMISSION)	2023 12 06

- GENERAL NOTES:**
1. THE CONTRACTOR SHALL CHECK AND VERIFY ALL DIMENSIONS AND REPORT ALL ERRORS AND OMISSIONS TO THE ARCHITECT FOR HIS WRITTEN PERMISSION BEFORE PROCEEDING WITH THE WORK.
  2. NOT FOR CONSTRUCTION UNLESS SIGNED BY THE ARCHITECT.
  3. NOT TO BE SCALED OR REPRODUCED WITHOUT WRITTEN PERMISSION.

**CONSULTANTS:**  
STRUCTURAL ENGINEERS:  
**DALY ENGINEERING INC.**  
Structural Design & Engineering  
G1-300 Lett Street, Ottawa Ontario, K1R 0R8  
Telephone: 705-816-5554 Email: info@dalyengineering.ca

MECHANICAL & ELECTRICAL:  
**B.A. DESIGN LIMITED**  
1470 Lagan Way, Unit 2, Ottawa Ontario  
K1V 3S6

CIVIL & GEOTECH. INVESTIGATION:  
**EXP SERVICES INC.**  
100 - 2650 Queensview Drive Ottawa Ontario  
K2B 8H6

PLANNING & LANDSCAPE ARCHITECTURE:  
**POTERN PLANNING + DESIGN**  
386 Cooper Street, Suite 300, Ottawa Ontario  
K2P 2H7

**HAVEN BAPTIST CHURCH**  
4000 Strandherd Drive,  
Nepean, Ontario K2J 4R8

**NORTH ELEVATION WEST ELEVATION**

DATE: April 2022


SCALE: 3/16"=1'-0"

PROJ. #: AMS/BC-22/06

DRAWN BY: EF. / VR.

CHECKED BY: AMS

SHEET NUMBER:  
**A2.0**  
REV. NO. 05  
DATE: 2022.05.10

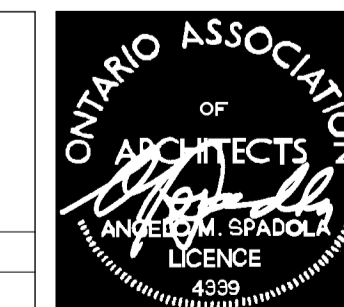

2022-08-25 10:00 am