

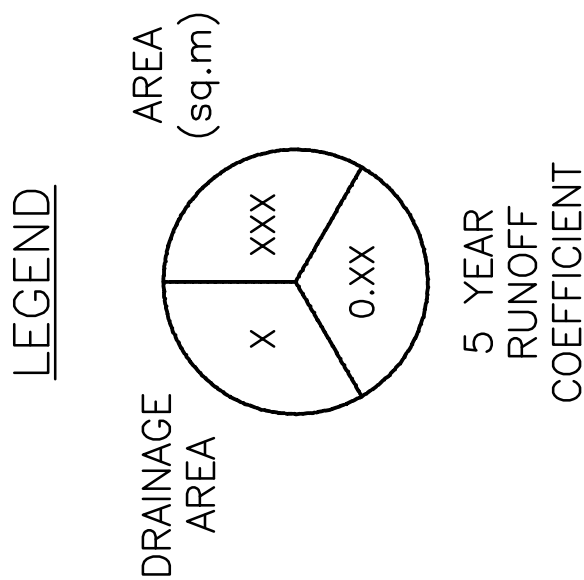


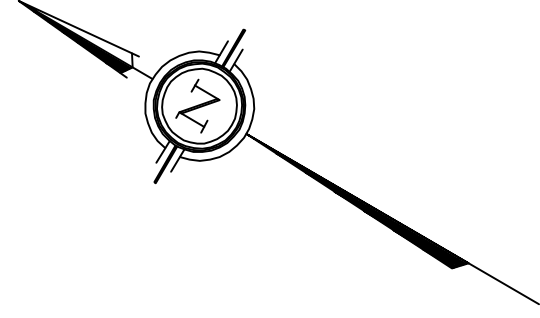

INNES ROAD (REGIONAL ROAD No. 30)
ROAD ALLOWANCE BETWEEN CONCESSIONS 2 AND 3 (OTTAWA FRONT)

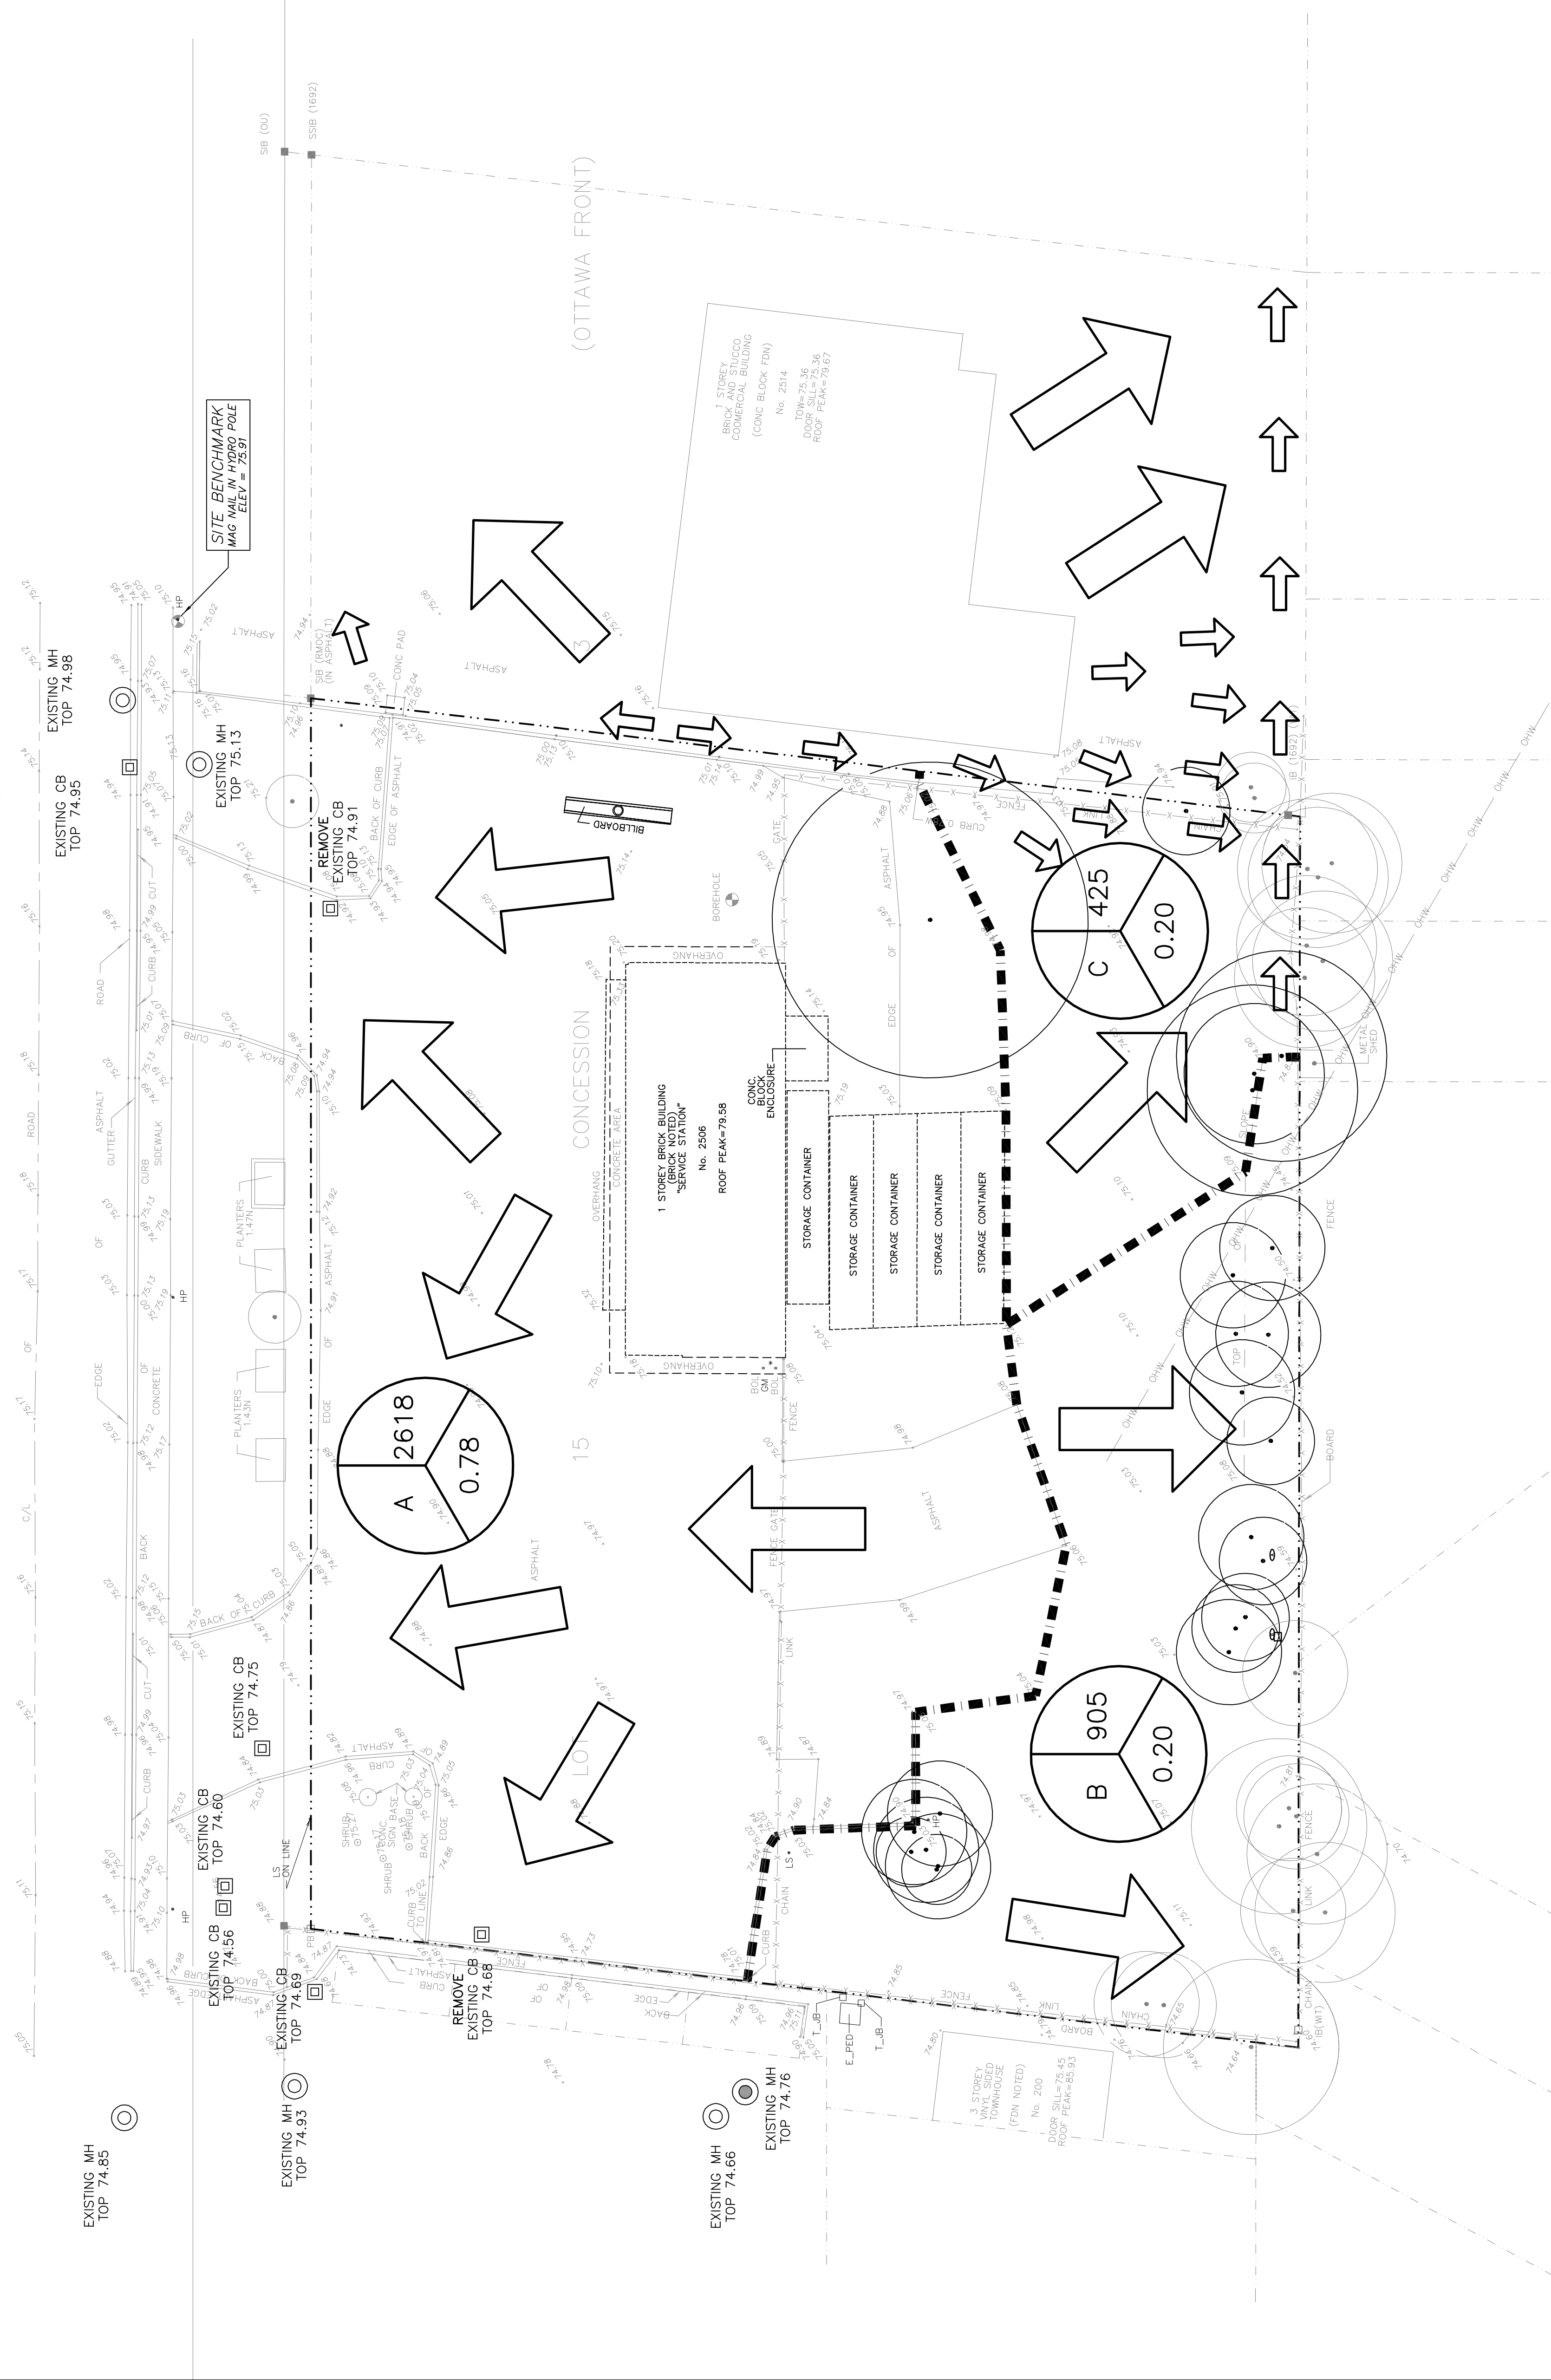

KEY PLAN

[illegible]


D. B. GRAY ENGINEERING INC.
Stormwater Management Grading & Drainage - Storm & Sanitary Sewers - Watermain
 700 Long Point Circle 613-425-8044
 Ottawa, Ontario d.gray@dbgrayengineering.com

Project

STACKED TOWNS
BUILDING A – 20 UNITS
BUILDING B – 24 UNITS
2506 INNES ROAD
OTTAWA, ONTARIO

Drawing Title

**PRE-DEVELOPMENT
DRAINAGE PLANS**

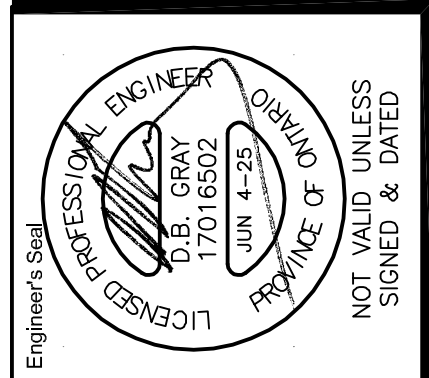

Drawn	D.B.G
H. Scale	1:200
V. Scale	
Date	Dec 20-23
Job No.	23087