
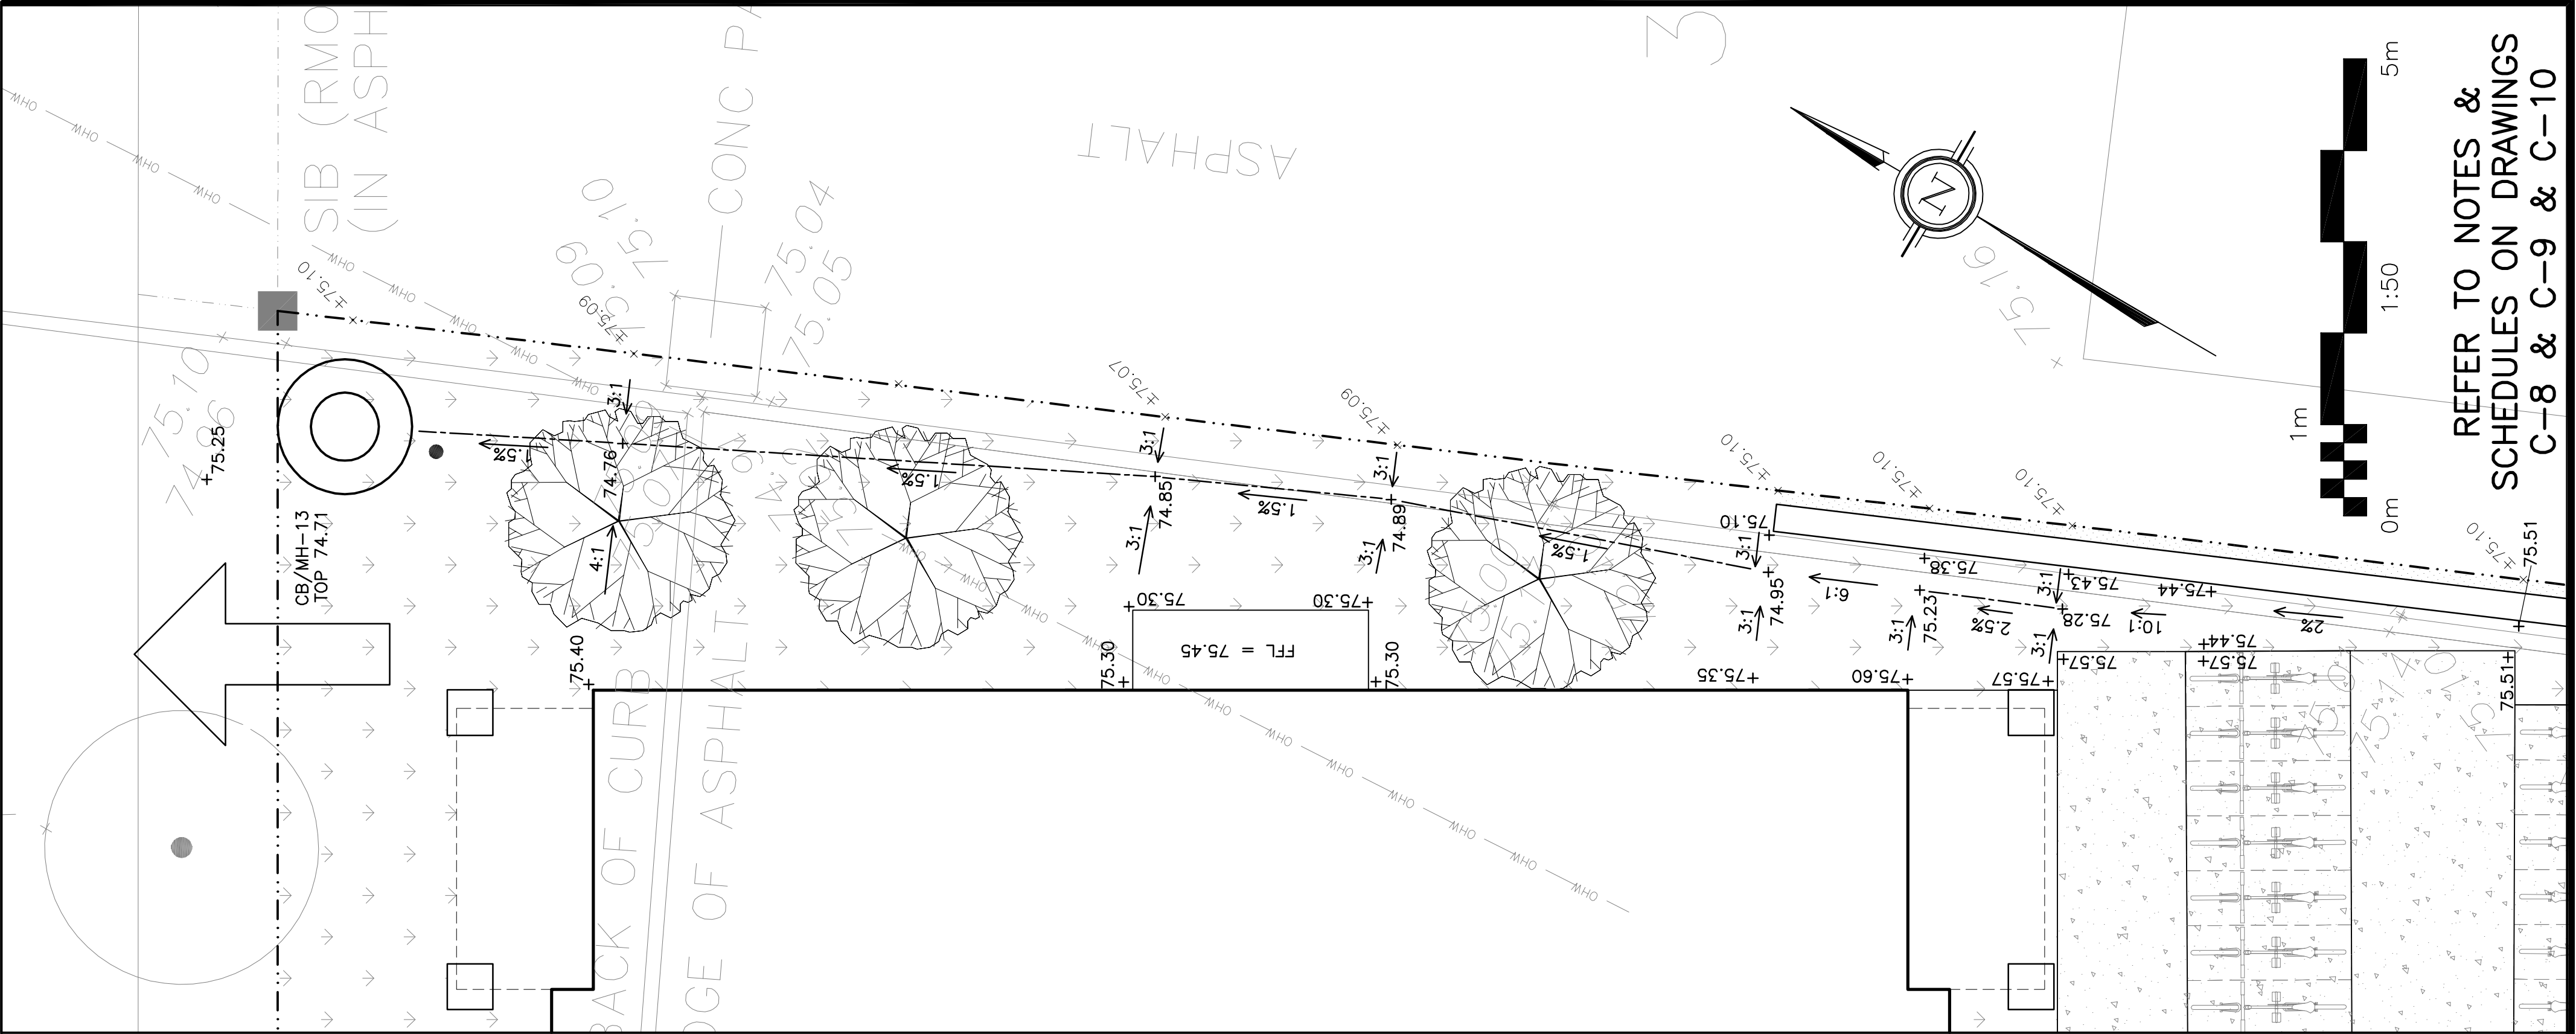


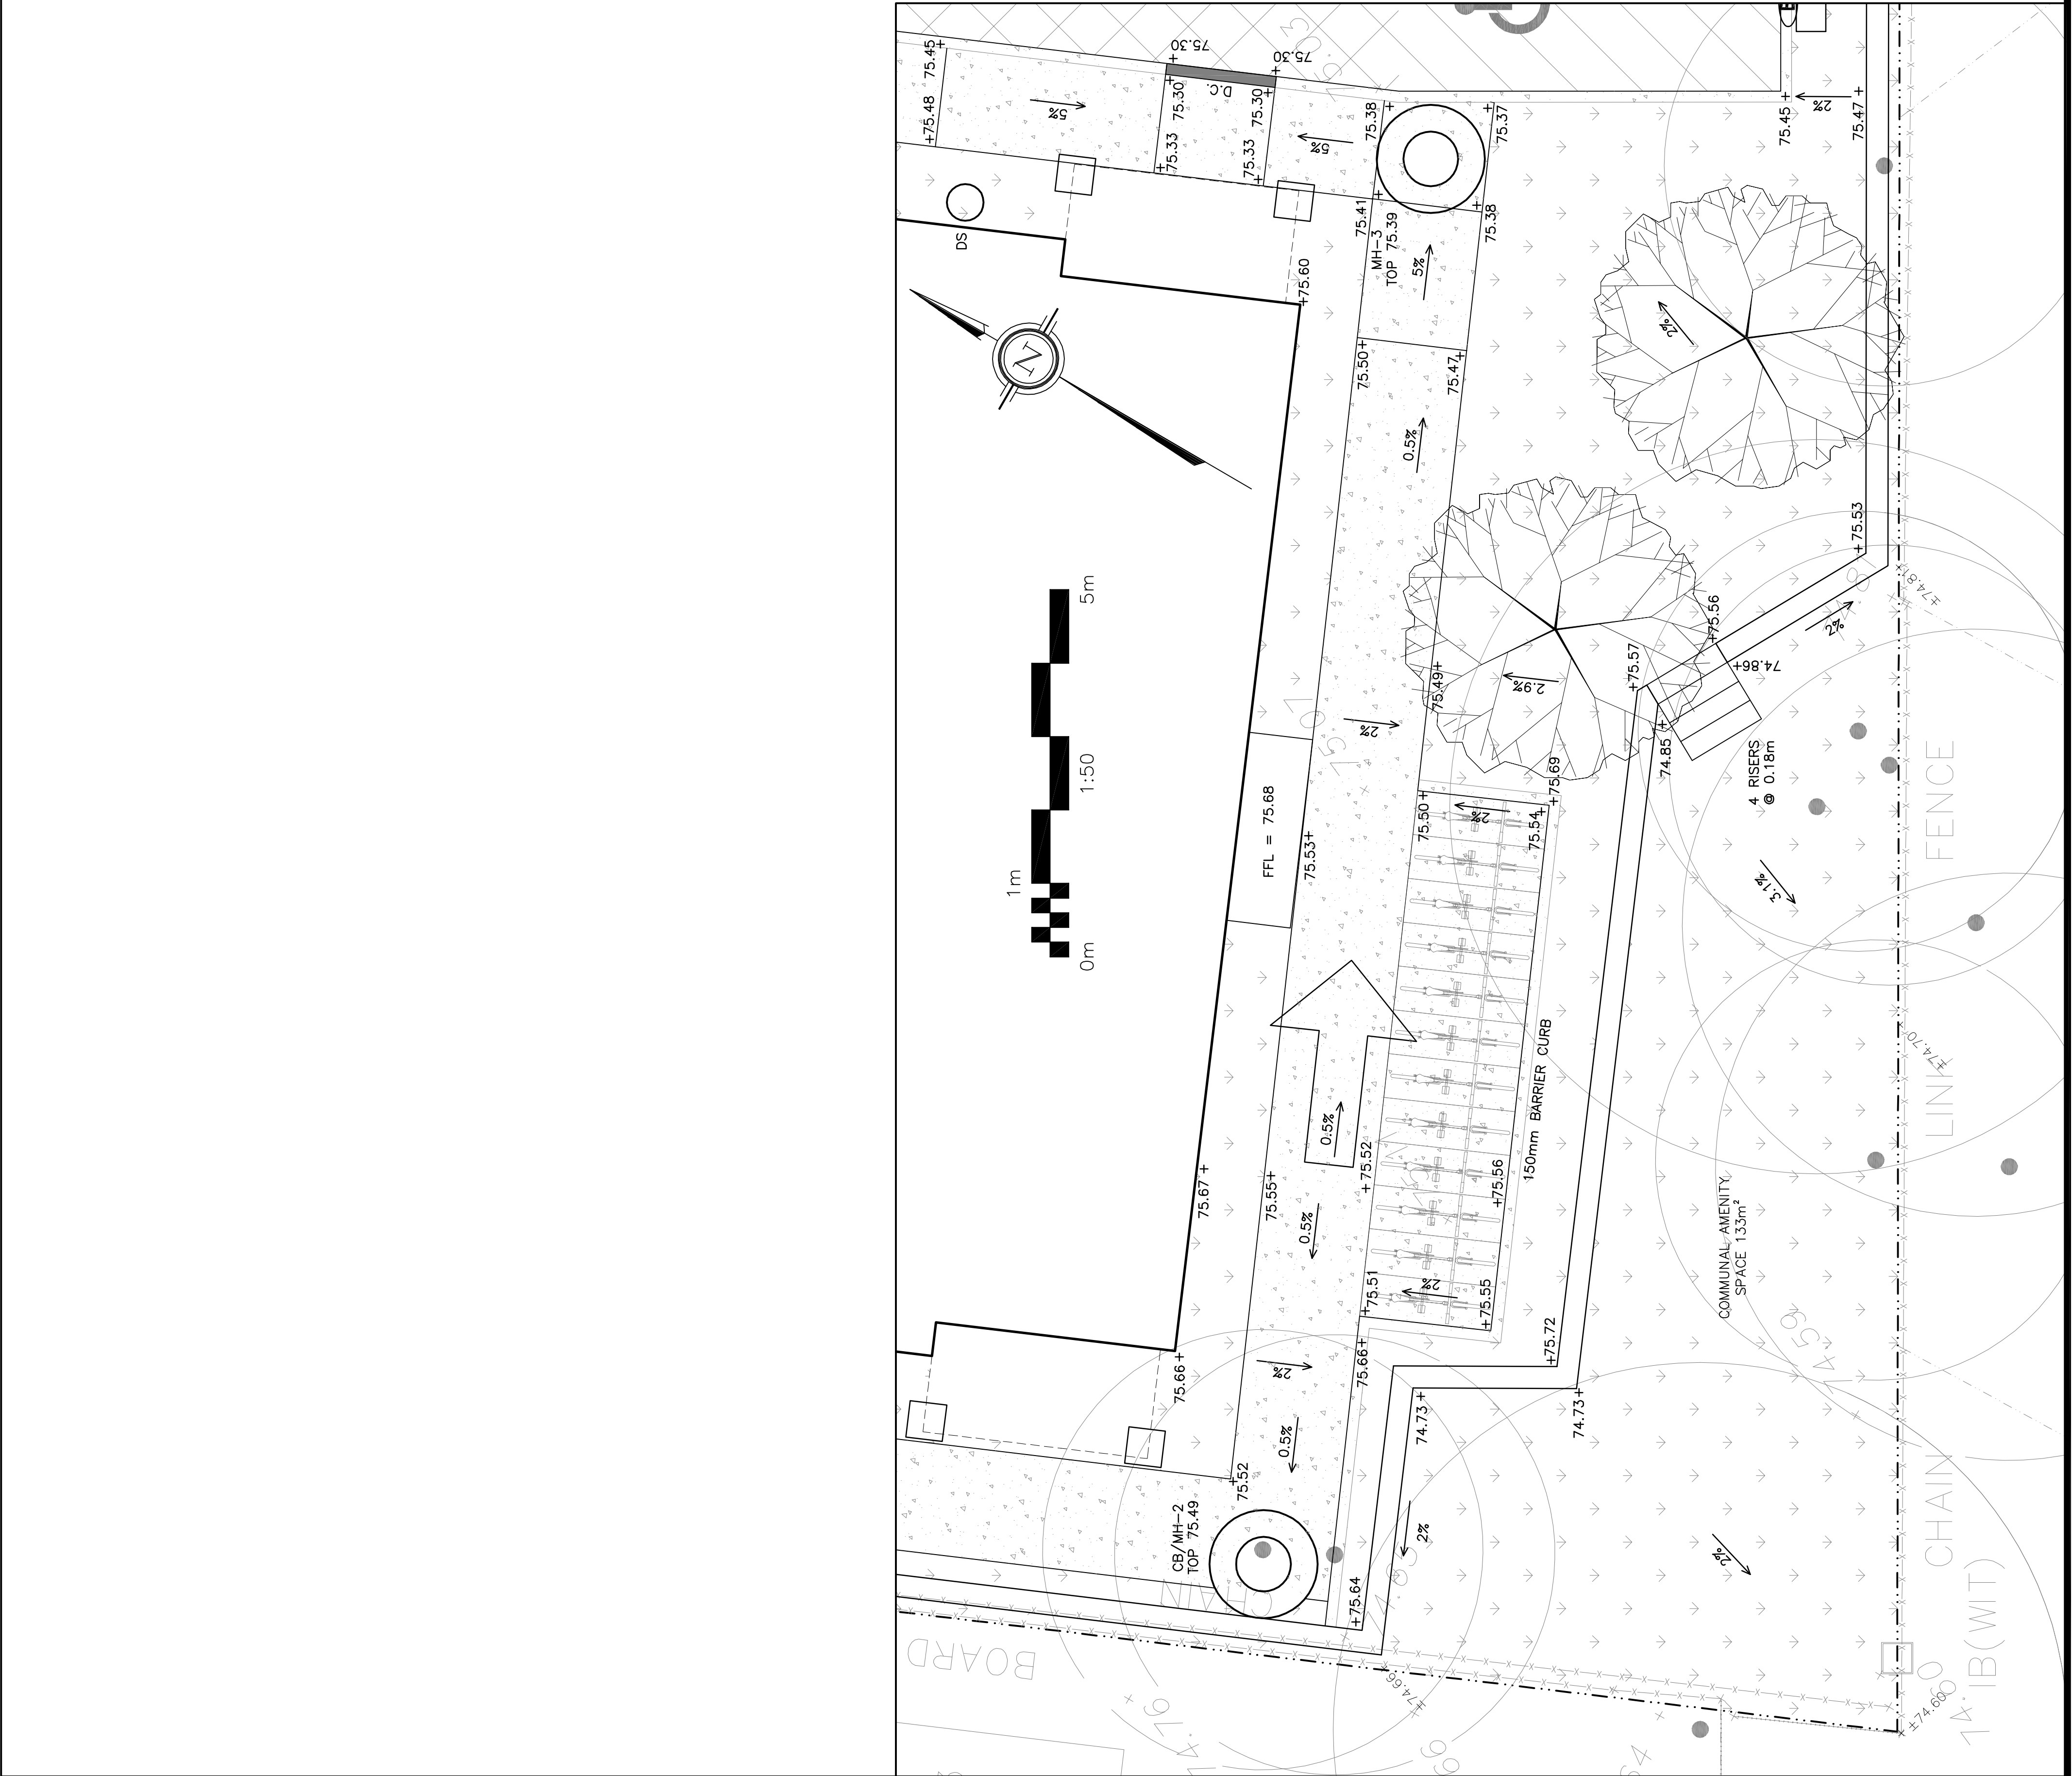

LEGEND

FIRST FLOOR ELEVATION

PROPERTY LINE

CB/MH

MH

EXISTING GRADE ELEVATION

PROPOSED GRADE ELEVATION

PROPOSED SLOPE OF GRADE

150mm BARRIER CURB

D.C

LIGHT-DUTY PAVEMENT

CONCRETE

LANDSCAPE

KEY PLAN

No.	DATE	REVISION
1	JUN 4-25	RE-ISSUED FOR APPROVAL

D. B. GRAY ENGINEERING INC.
Stormwater Management • Grading & Pavement • Survey & Boundary Services • Professional
7000 Long Point Circle
Ottawa, Ontario
d.gray@dbgrayengineering.com
613-425-8044

Project
STACKED TOWNS
BUILDING A – 20 UNITS
BUILDING B – 24 UNITS
2506 INNES ROAD
OTTAWA, ONTARIO

Drawing Title
GRADING PLAN
DETAIL

Drawn

D.B.G.

H. Scale

1:50

Date

Dec 20-23

Job No.

23087

Drawing No.

C-5

of 12

#19196

NOT VALID UNLESS
SIGNED & DATED

REFER TO NOTES &
SCHEDULES ON DRAWINGS
C-8 & C-9 & C-10

D07-12-24-0038